

**WINSTON ASSOCIATES**


PLANNING AND LANDSCAPE ARCHITECTURE

WINSTON ASSOCIATES, INC.  
 2699 PEARL STREET SUITE 100  
 BOULDER, COLORADO 80508  
 PHONE (303) 440-8800 FAX (303) 440-8811

Issue Record/Revision

Purpose	Date

**Eagle Rim Park**  
 CITY OF GRAND JUNCTION COLORADO

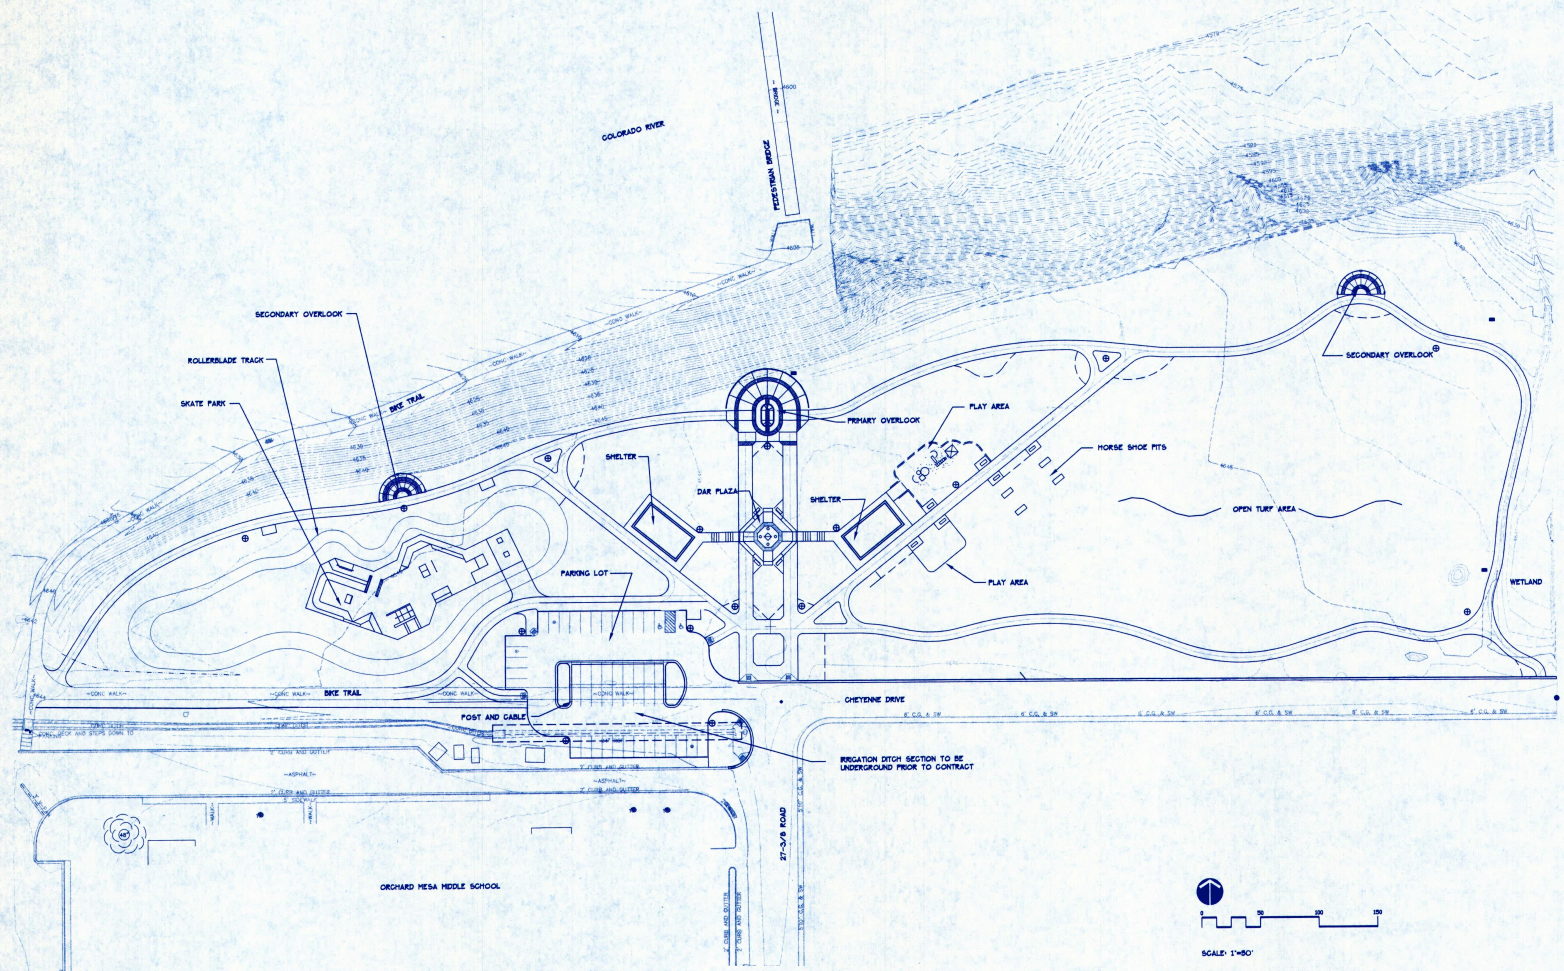

Sheet Key  
**85% REVIEW**

Sheet Title  
**OVERALL SITE PLAN**

Date: 2-18-99  
 Drawn By: MH  
 Checked By: TC  
 Project Number: 86100  
 Sheet Number: **D1**