
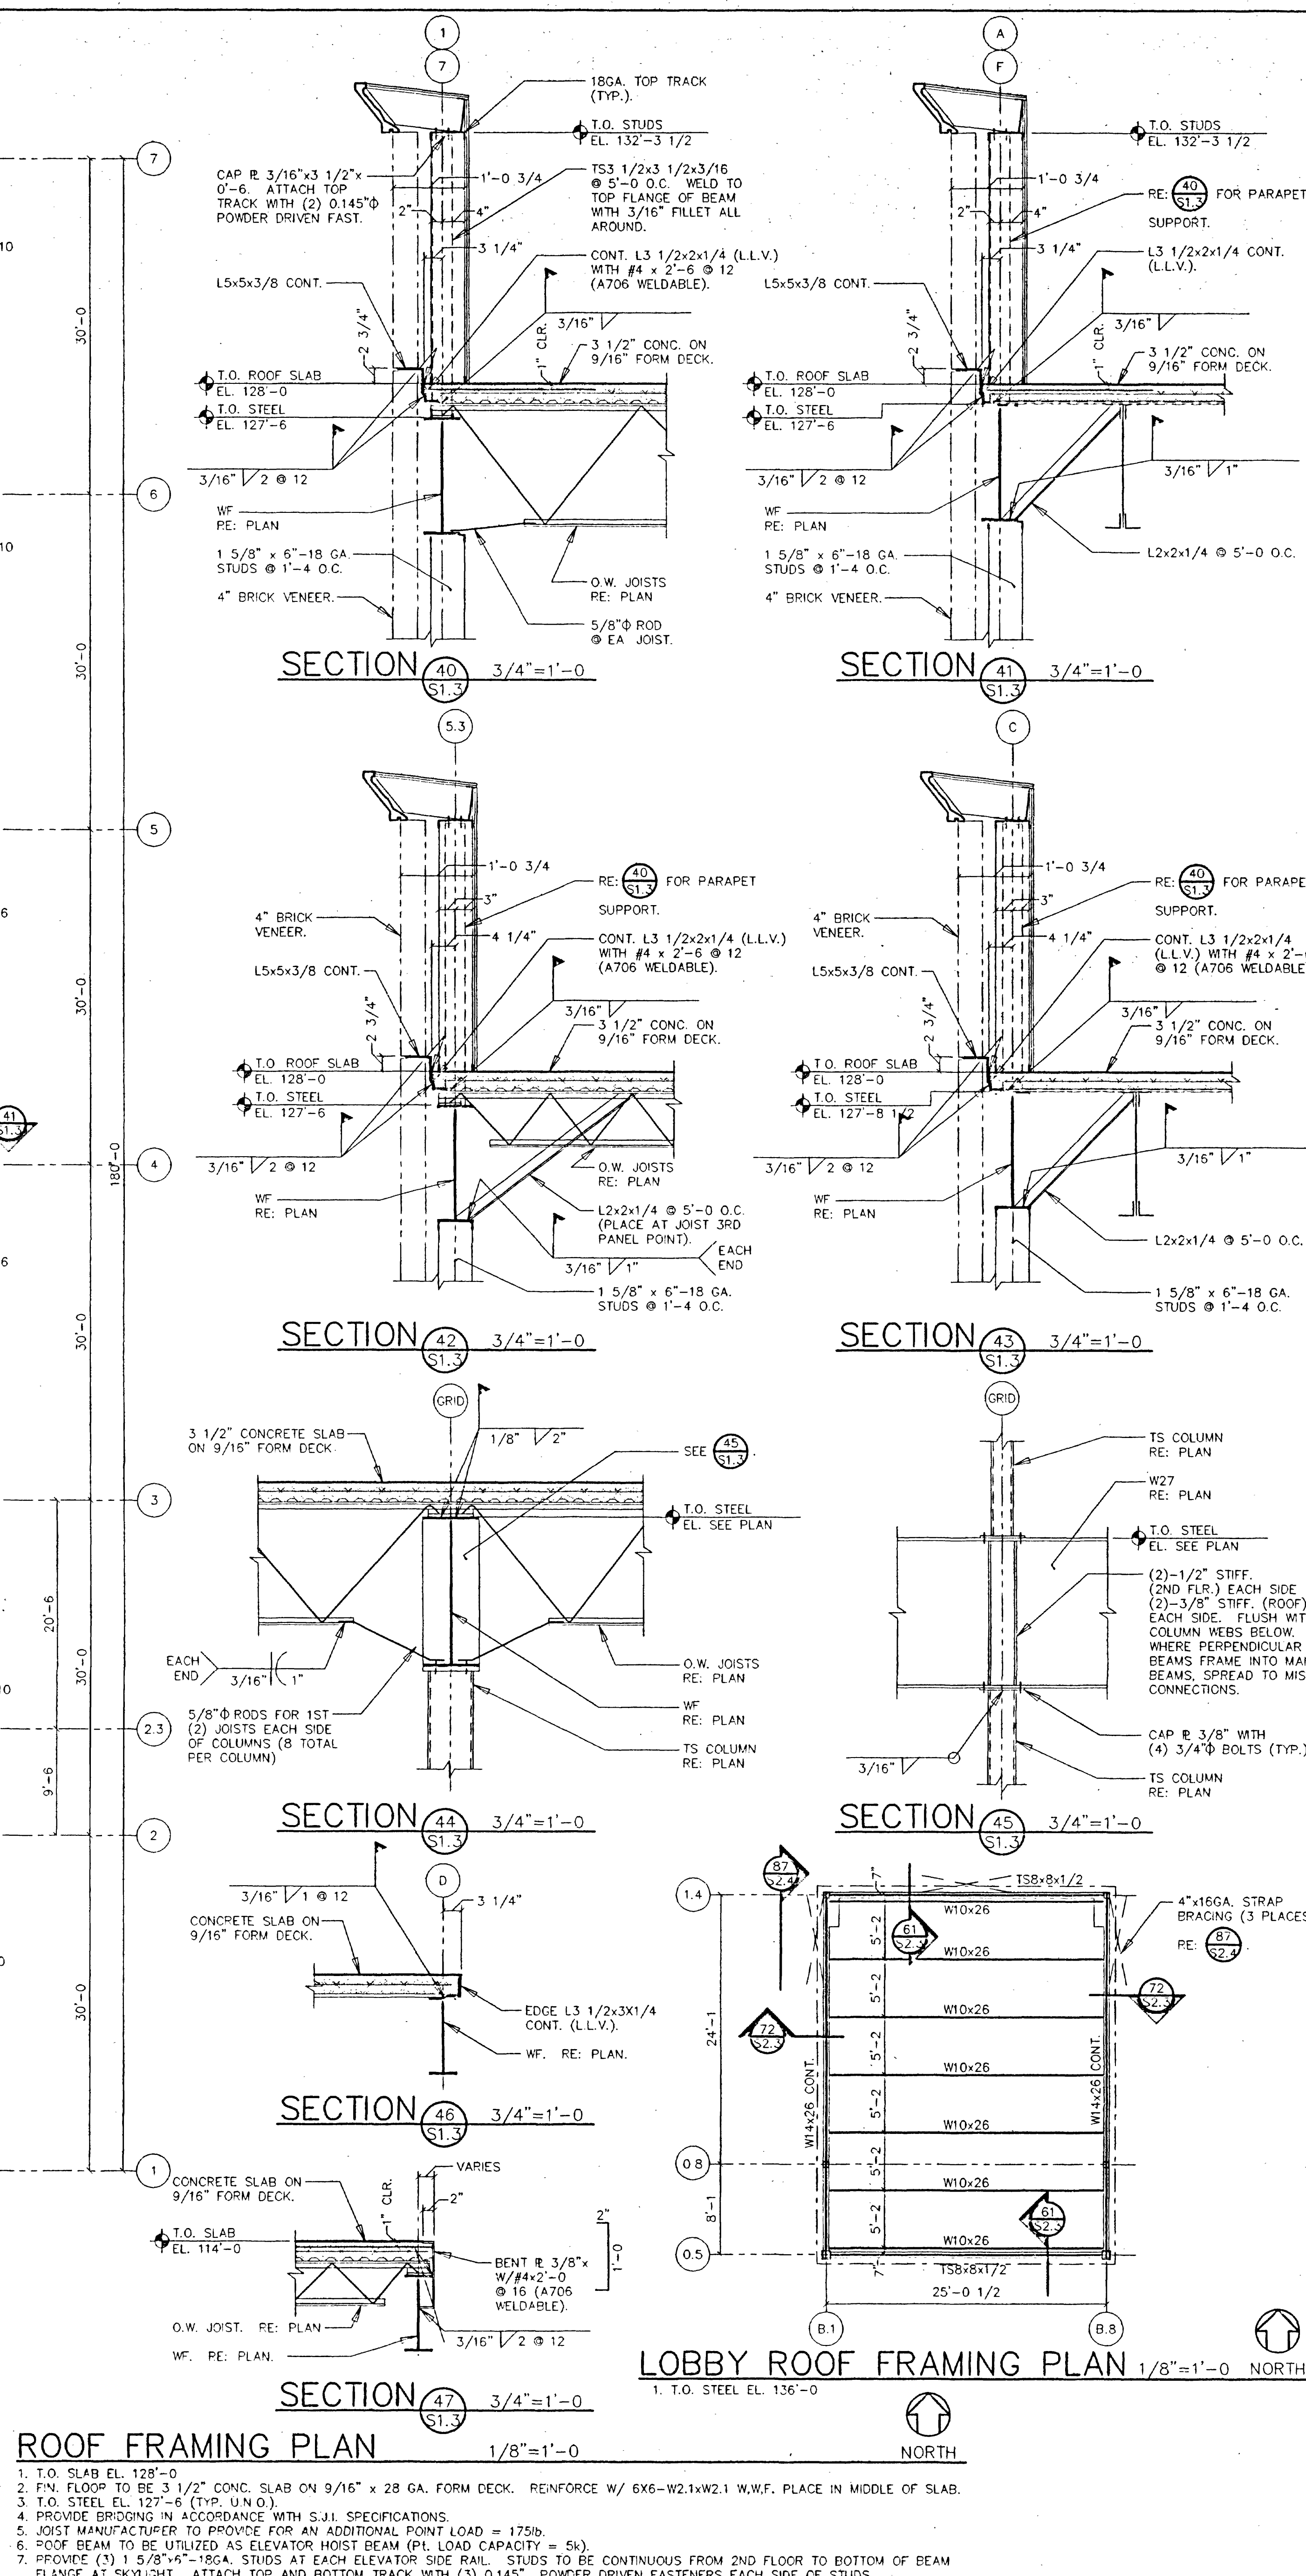


Fawhaus Architects, Inc.
116 N. 5th Street, Suite 440
Grand Junction, CO 81501
(970) 243-2122 Fax (970) 243-1157 e-mail: fawhaus@fj.net

City Hall
City of Grand Junction
Grand Junction, Colorado
250 N. Fifth Street

ROOF PLAN

Project No:
Date: 9/17/99
Drawn by: meo
Revisions:
Sheet No. **A2-3**

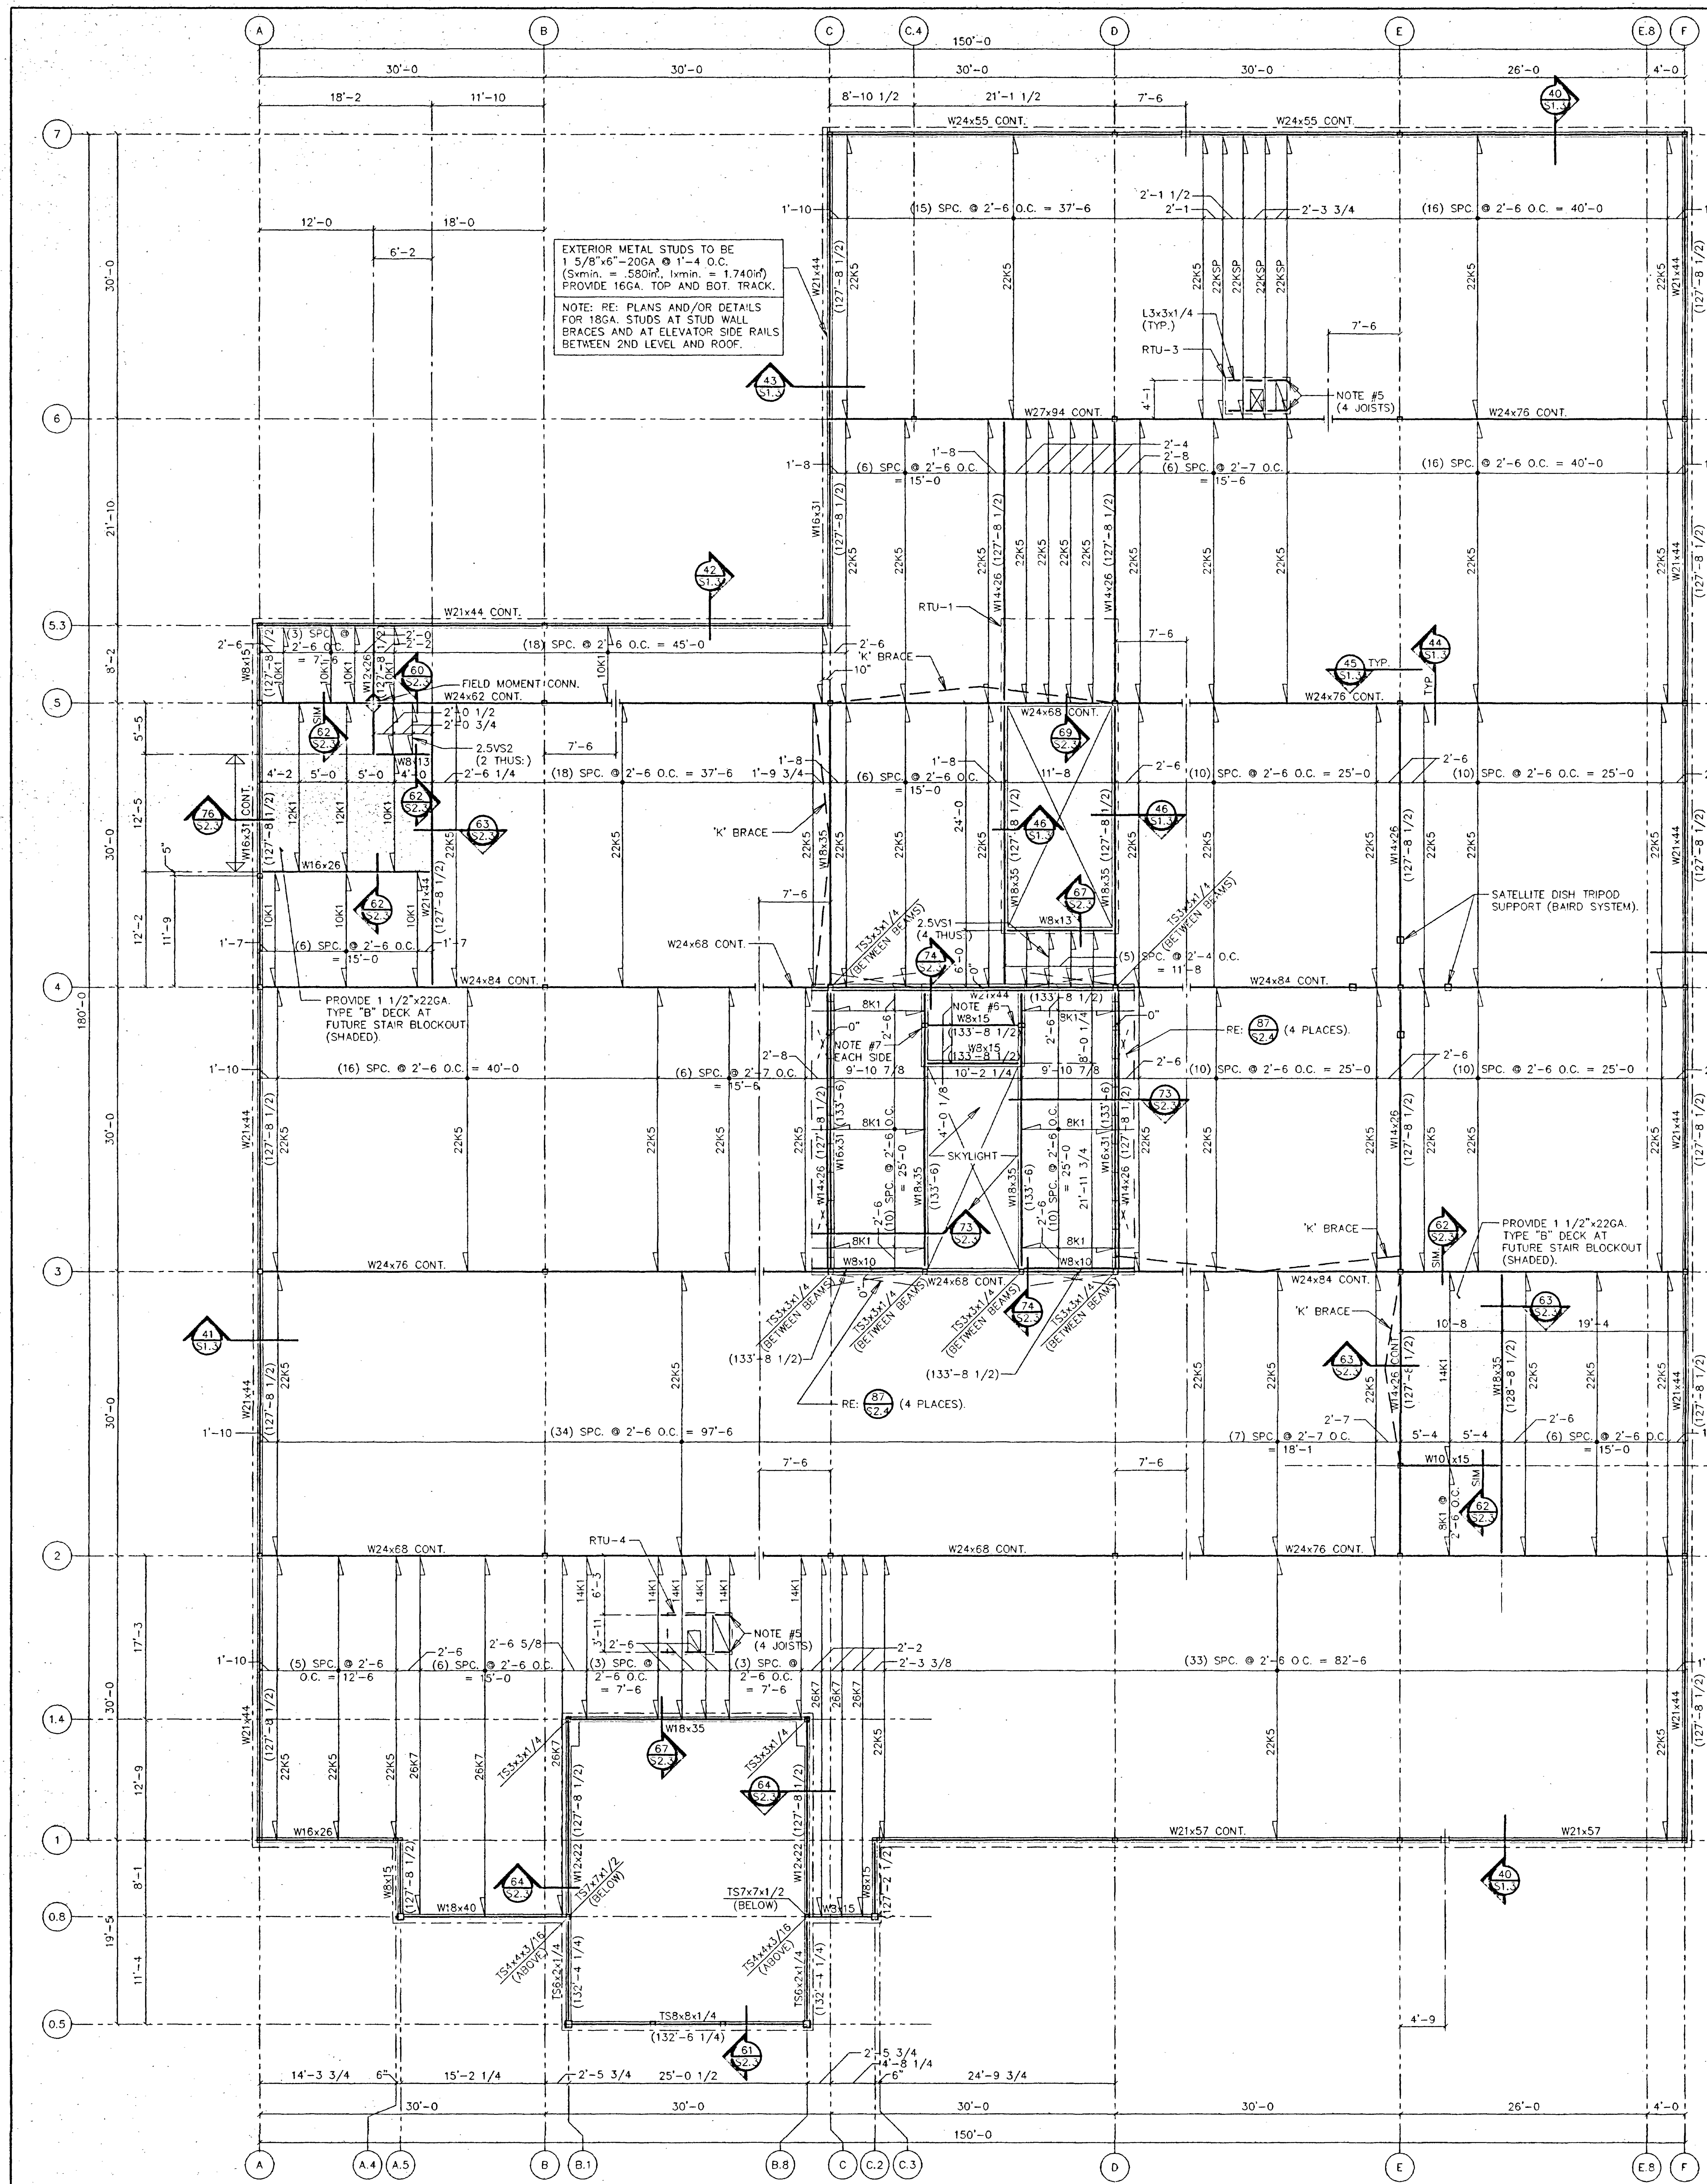

Fawhaus Architects, Inc.
 Grand Junction, CO 81501
 151 N. 3rd Street, Suite 400 • Fax: (970) 243-1957 • Email: fawhaus@fawhaus.com
 970.243.2522

CITY of GRAND JUNCTION
CITY HALL

ROOF FRAMING PLAN

Project No: 89220
 Date: 09/17/89
 Drawn by: KDN, LLA
 Revisions:

Sheet No. **S1.3**

90104158.tif

City of Grand Junction



435 435 435



Printed: 4/21/2023
1 inch equals 94 feet
Scale: 1:1,128