


REVISION	DESCRIPTION	DATE
REVISION		
REVISION		
REVISION		



DRAWN BY	JCS	DATE	2024
DESIGNED BY	JT	DATE	2024
CHECKED BY	JT	DATE	2024
APPROVED BY	KH	DATE	2024

 

PUBLIC WORKS  
ENGINEERING DIVISION  
PROJECT NO. ZCDPH-RRE023


RECYCLING TIP FLOOR FACILITY  
SITE PLAN - 1  
January 19, 2024

N:\EngProj\ZCDPH-RRE023 (Recycling Tip Floor)\60CAD\DESIGN\SITE PLAN.DWG, 1/19/2024 11:15:50 AM

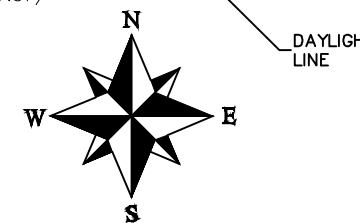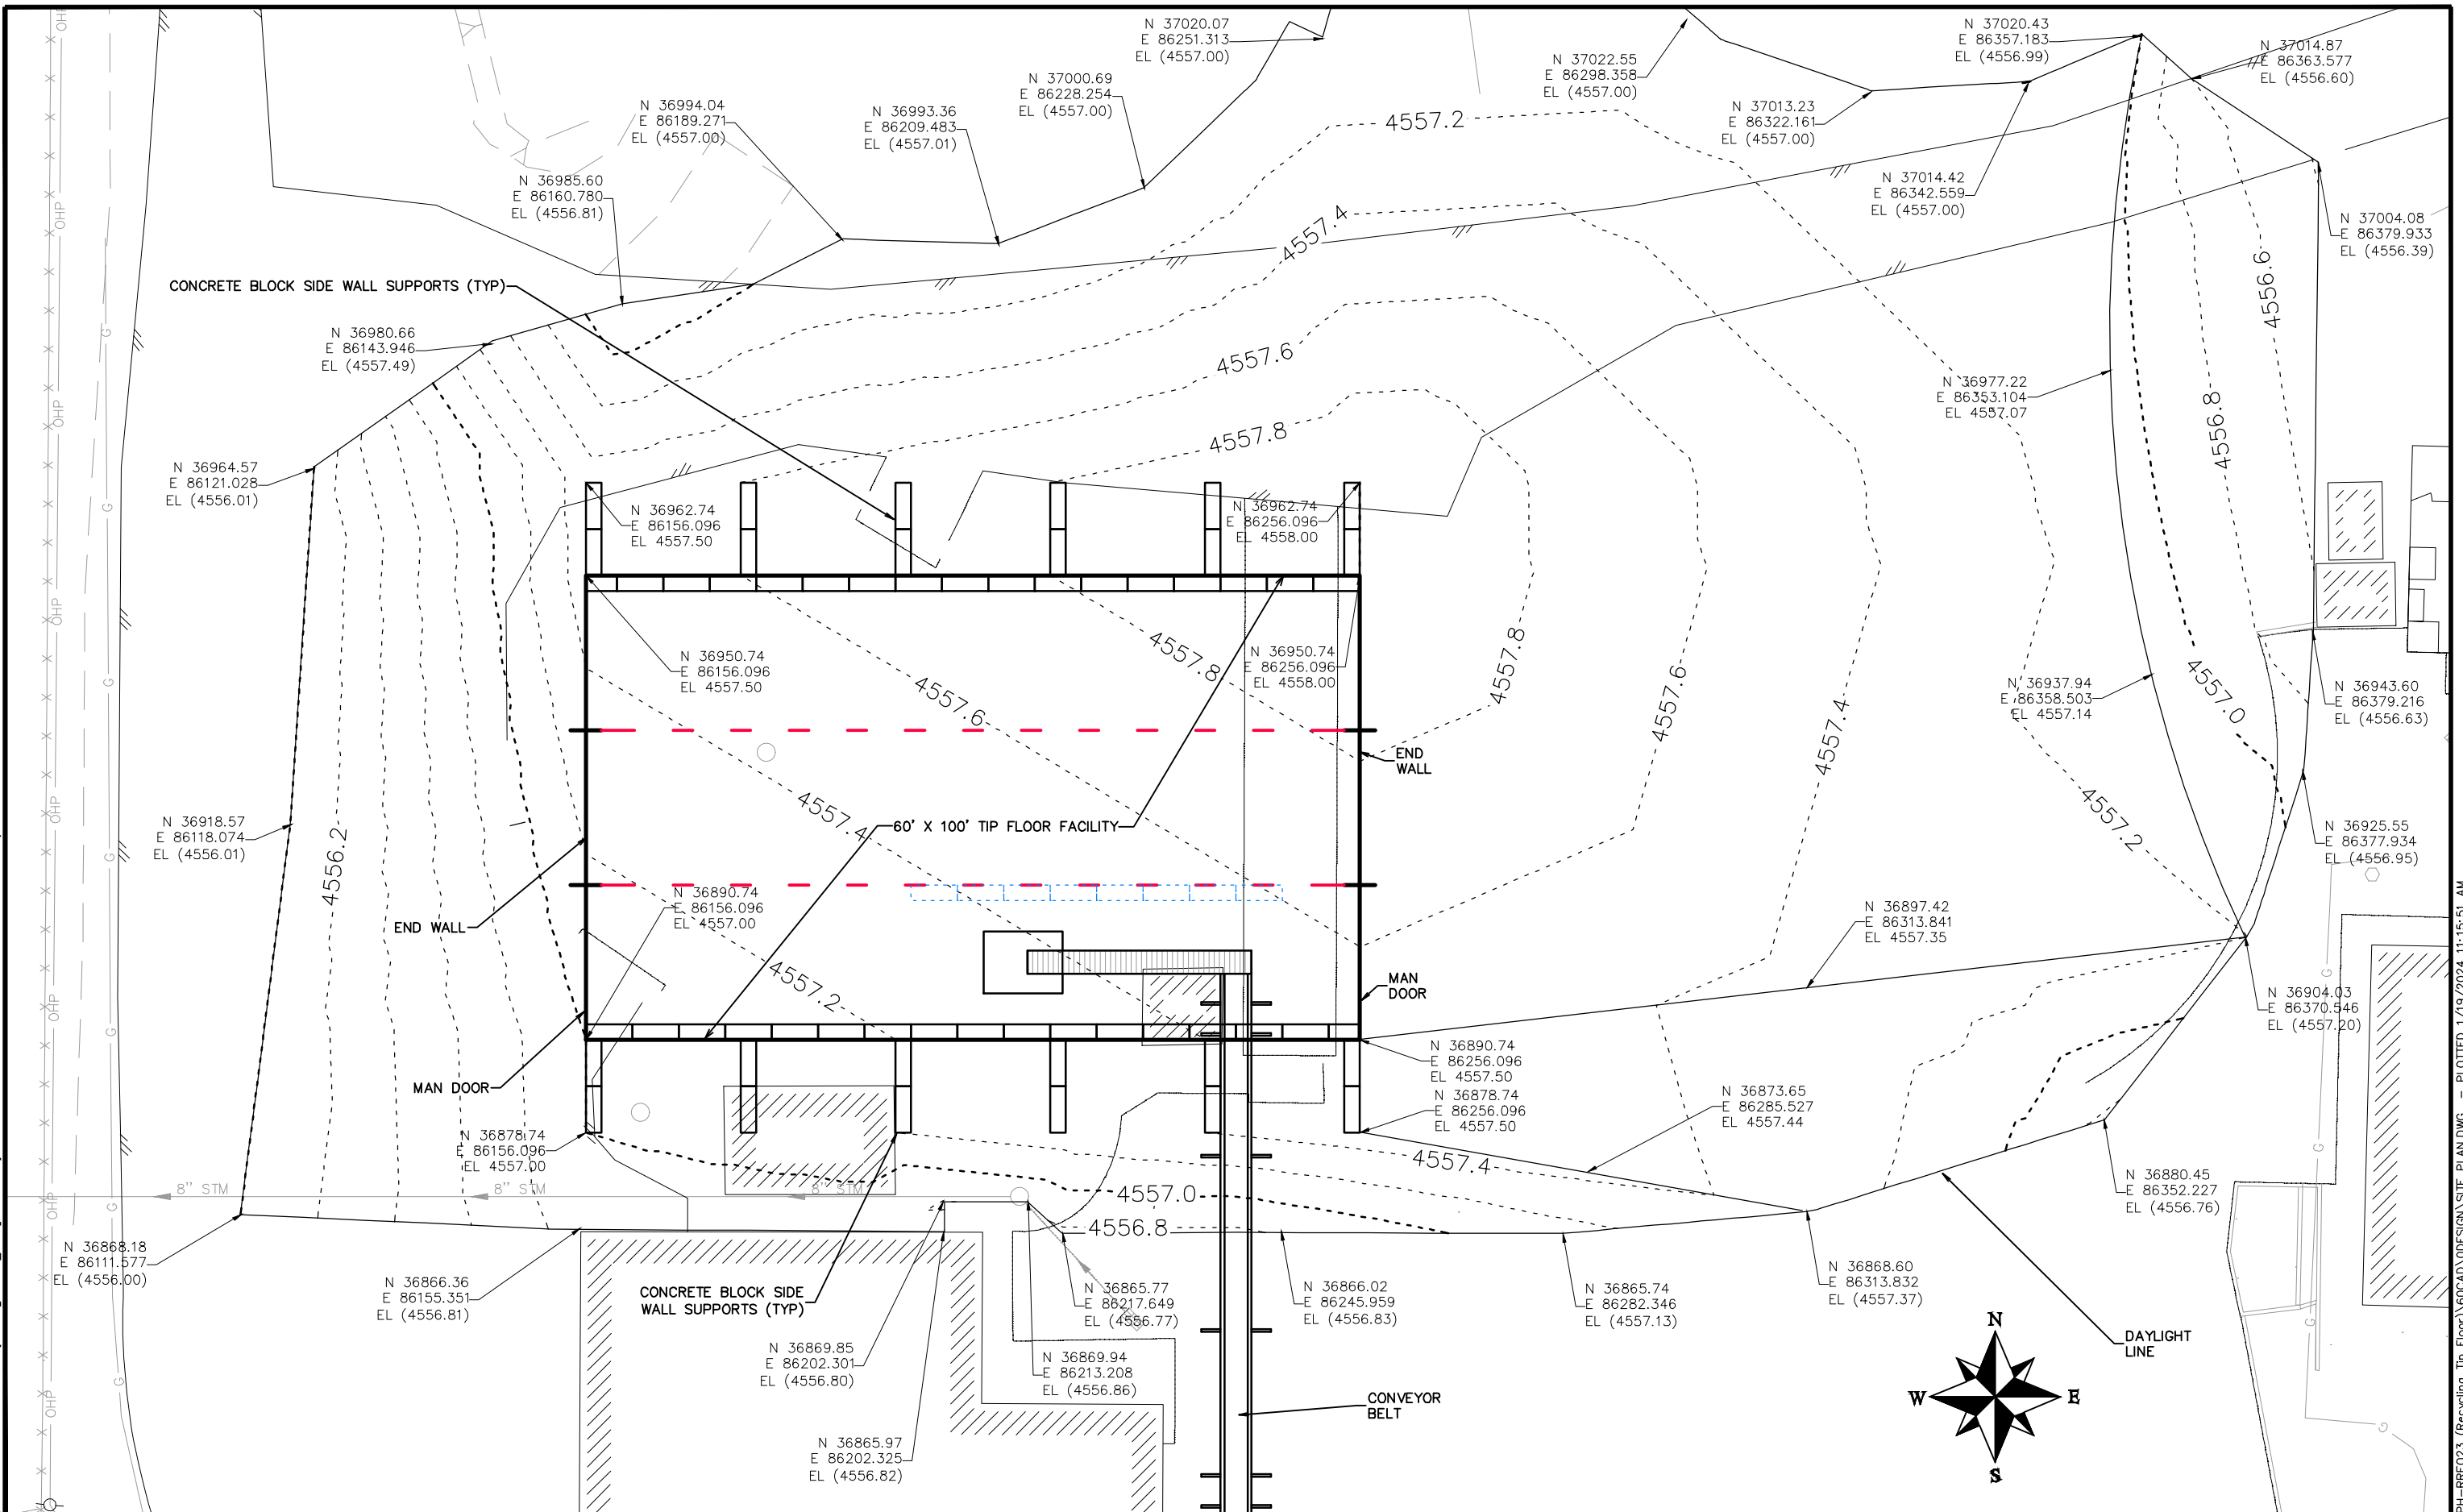

REVISION	DESCRIPTION	DATE
REVISION		
REVISION		
REVISION		
REVISION		

DRAWN BY JCS DATE 2024  
 DESIGNED BY JT DATE 2024  
 CHECKED BY JT DATE 2024  
 APPROVED BY KH DATE 2024

 

PUBLIC WORKS  
 ENGINEERING DIVISION  
 PROJECT NO. ZCDPH-RRE023

RECYCLING TIP FLOOR FACILITY  
 GRADING  
 January 19, 2024

N:\EngProj\ZCDPH-RRE023 (Recycling Tip Floor)\60CAD\DESIGN\SITE PLAN.DWG - PLOTTED 1/19/2024 11:15:51 AM