

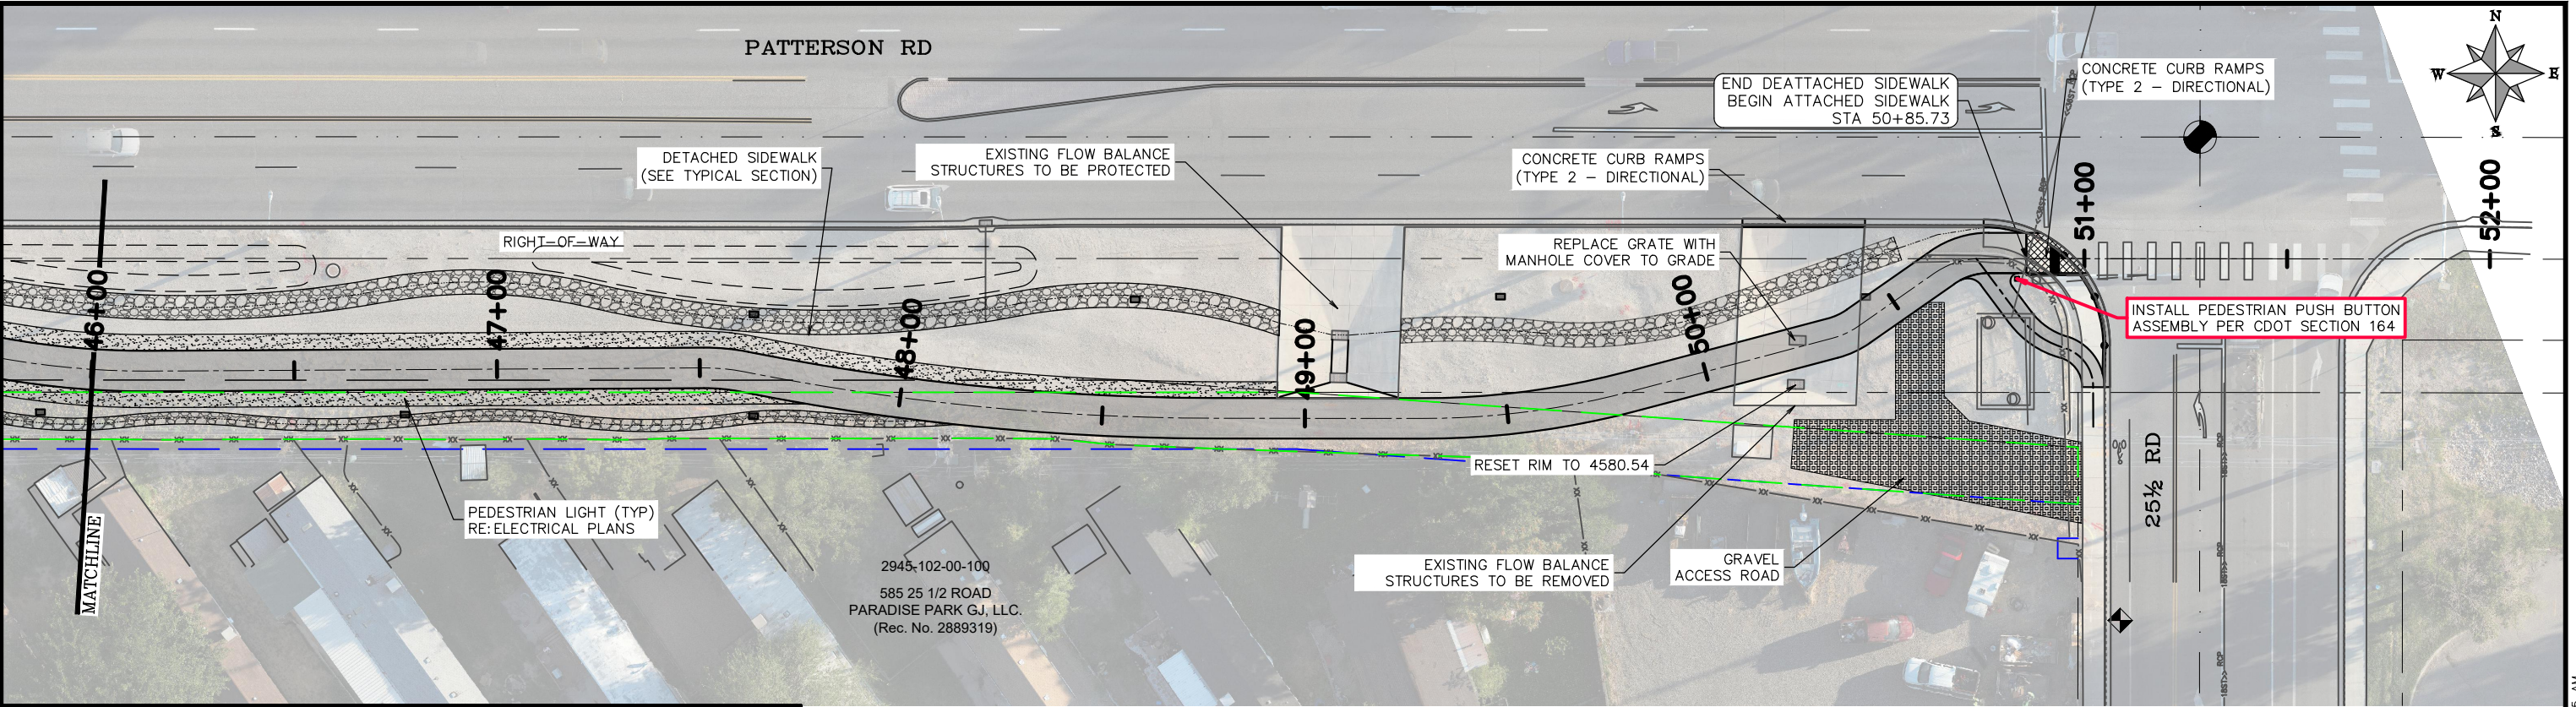


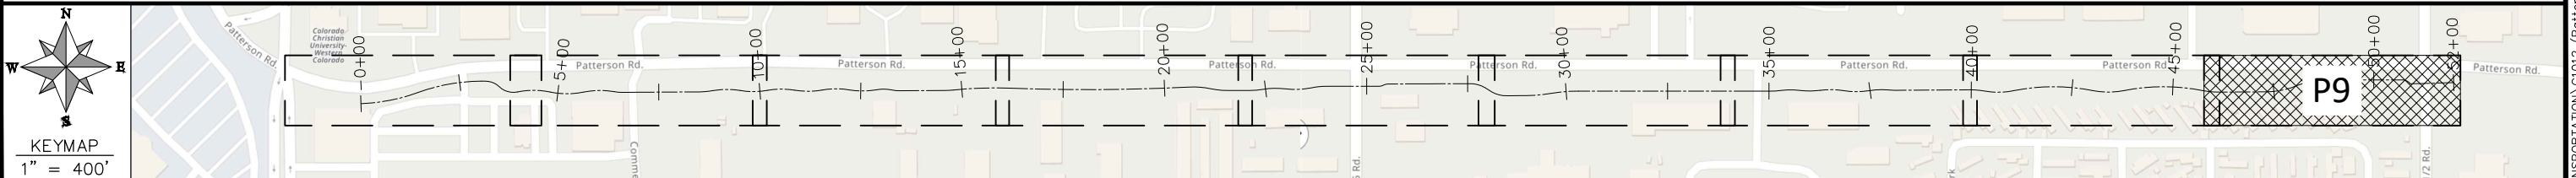

LEGEND			
	ASPHALT		GRAVEL SHOULDER
	CONCRETE RAMP		GRAVEL ACCESS ROAD
	CONCRETE		
	TEMPORARY CONSTRUCTION EASEMENT		EASEMENT
	SIDEWALK EASEMENT		LANDSCAPE EASEMENT

CONTRACTOR TO VERIFY EXISTING FLOWLINE ELEVATION AT TIE-IN LOCATIONS PRIOR TO CONSTRUCTION

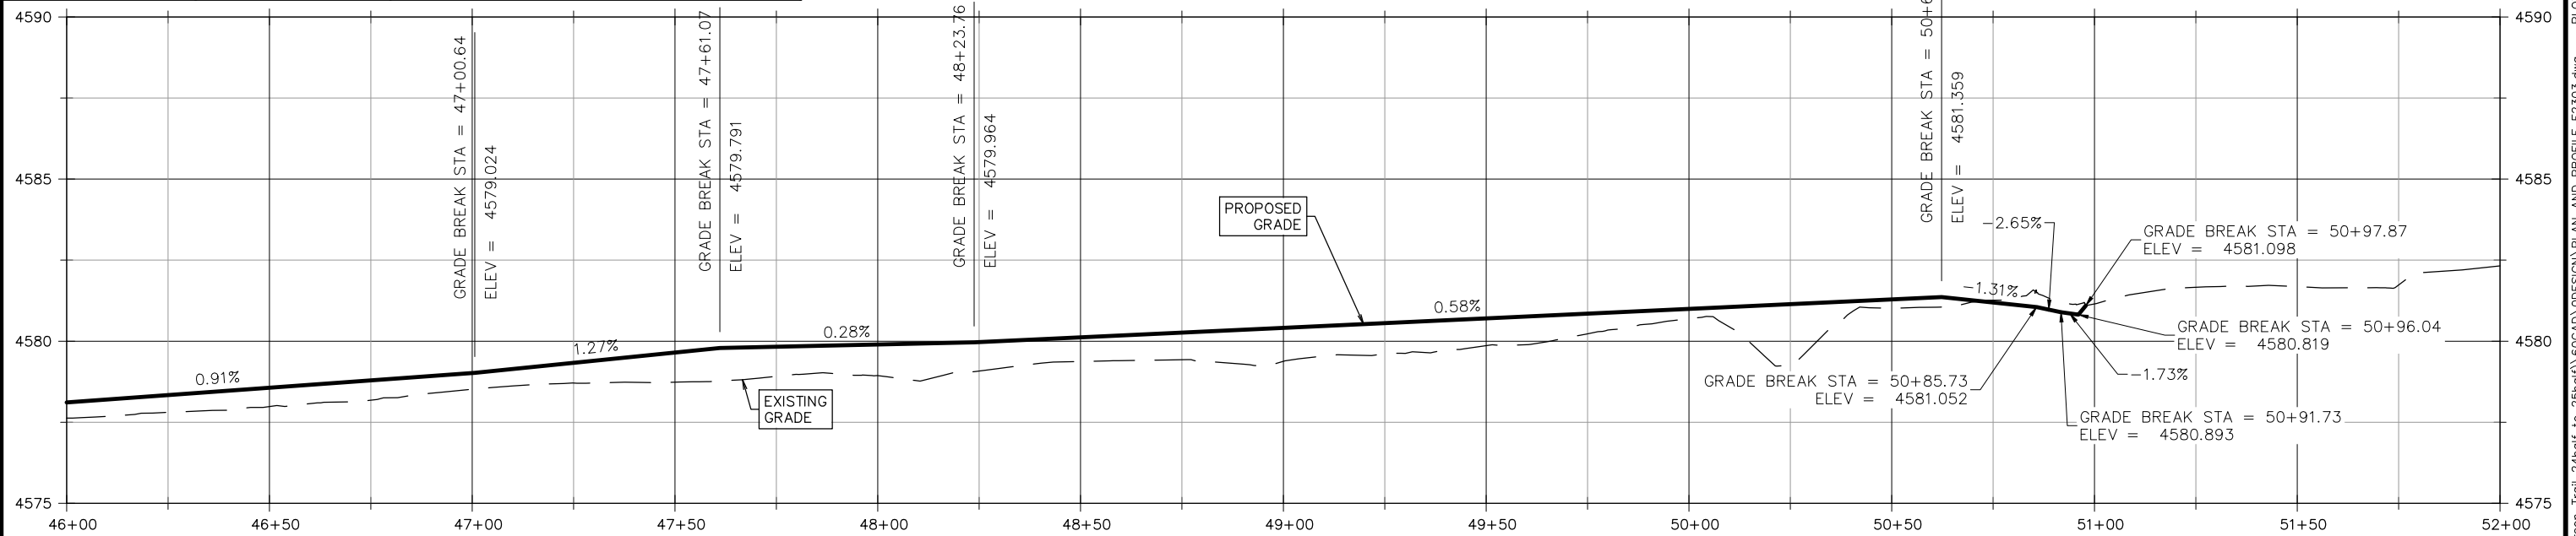

REVISION	DESCRIPTION	DATE	DRAWN BY HMC	DATE 2025	SCALES: PLAN & PROFILE HORIZONTAL 1" = 40' VERTICAL 1" = 5'	CITY OF Grand Junction COLORADO	ENGINEERING AND TRANSPORTATION DEPARTMENT PROJECT NO. C1012	PATTERSON SIDEWALK PLAN AND PROFILE - (P9) December 12, 2025	20
REVISION	UPDATED ANNOTATION	12/08/2025	DESIGNED BY KH	DATE 2025					
REVISION			CHECKED BY KH	DATE 2025					
REVISION			APPROVED BY KH	DATE 2025					