



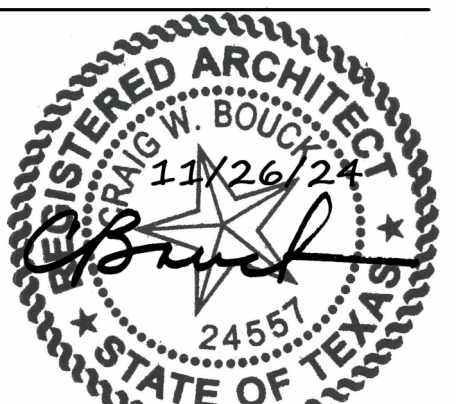

BARKER
RINKER
SEACAT
ARCHITECTURE

brsarch.com


GRAND JUNCTION COMMUNITY
RECREATION CENTER
2836 RECREATION WAY, GRAND
JUNCTION, CO 81506

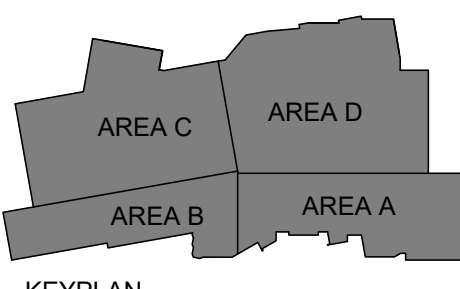

Project Number:	2023.024	
Issue:	CONFORMANCE SET	
Date:	11/26/2024	
Drawn By:	LSB	
Checked By:	MK	
Revisions:		
Rev.	Description	Date
2	Addendum #2	2024.08.29

Sheet title:
OVERALL FIRST FLOOR PLAN

A101
© 2024 Barker Rinker Seacat Architecture

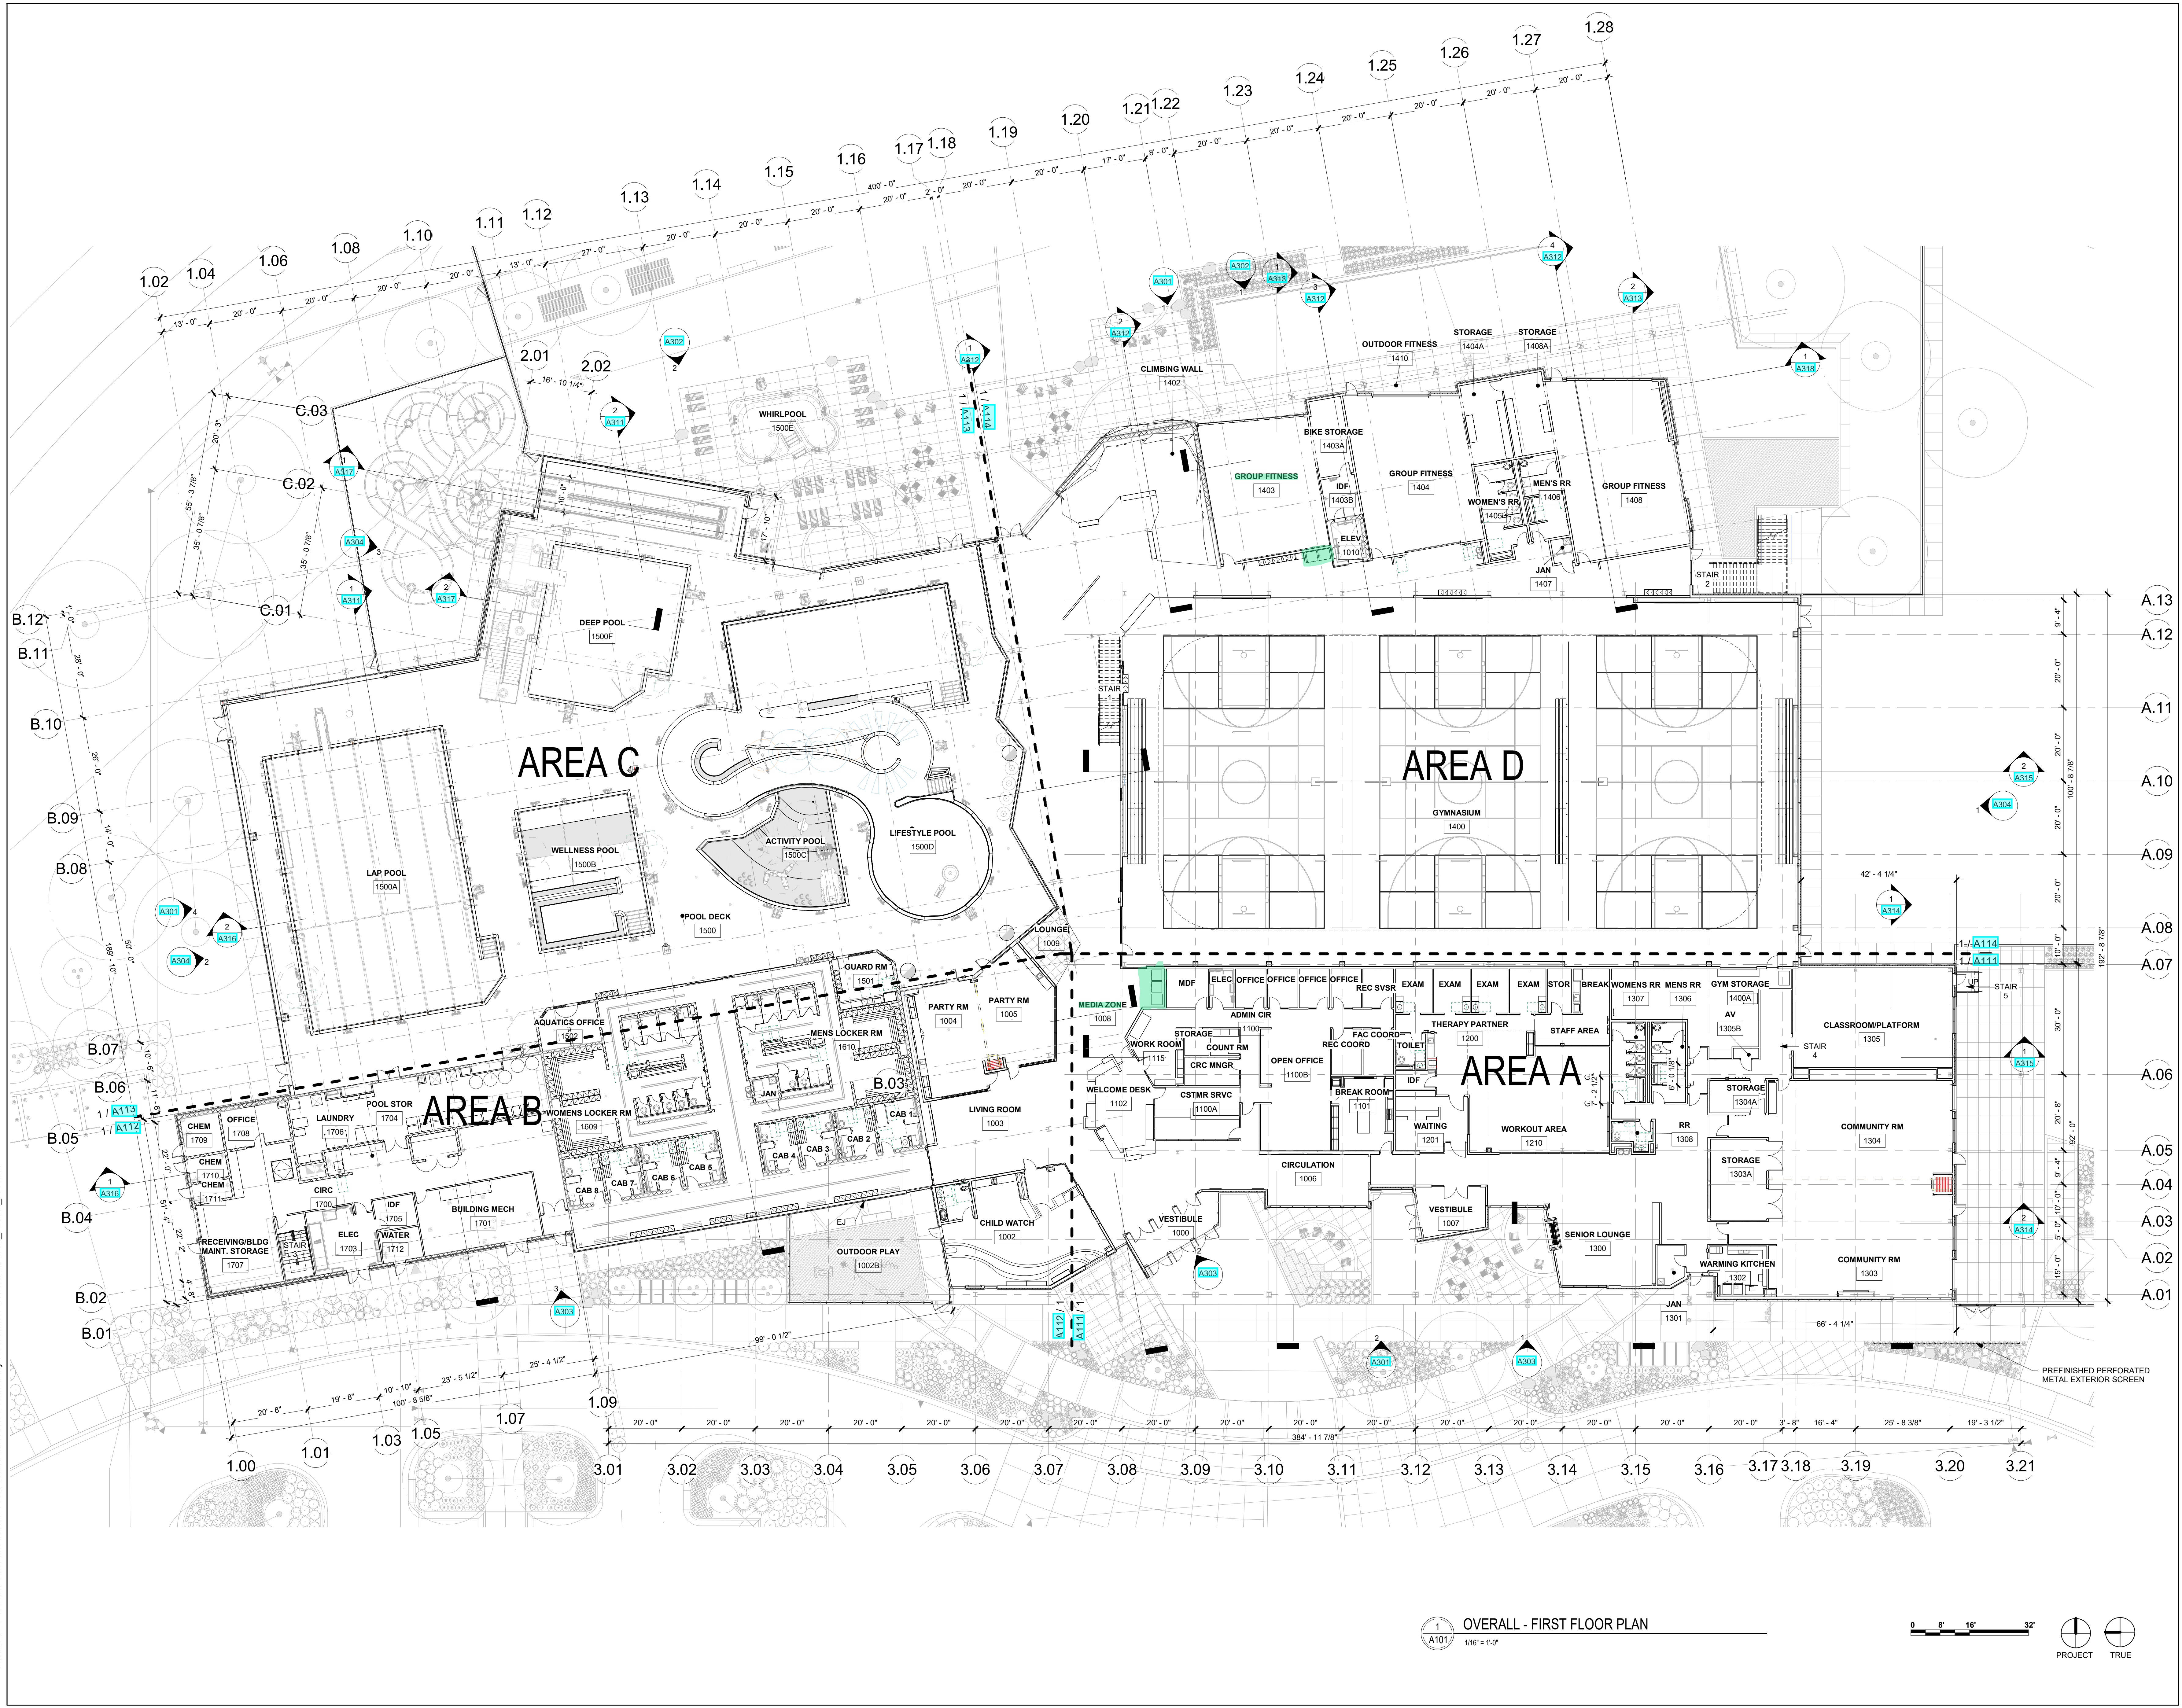

1
A101
OVERALL - FIRST FLOOR PLAN
1/16" = 1'-0"



11/26/2024 4:42:00 PM Autodesk Docs://Grand Junction Community Recreation Center/GJRC_ARCH_R24.rvt