

FEE \$ 10.00
TCP \$ 1539.00
SIF \$ 460.00

PLANNING CLEARANCE
 (Single Family Residential and Accessory Structures)
Community Development Department

BLDG PERMIT NO. _____

Building Address 578 BELHAVEN WAY
 Parcel No. 2943-071 ~~0000053-019~~
 Subdivision Belhaven
 Filing 1 Block 3 Lot 19

No. of Existing Bldgs _____ No. Proposed 1
 Sq. Ft. of Existing Bldgs _____ Sq. Ft. Proposed 1538[#]
 Sq. Ft. of Lot / Parcel 3424[#]
 Sq. Ft. Coverage of Lot by Structures & Impervious Surface
 (Total Existing & Proposed) 1538[#] 1593[#]
 Height of Proposed Structure 19'

OWNER INFORMATION:
 Name Belhaven LLC
 Address 2350 G Road
 City / State / Zip Grand Junction, CO 81505

DESCRIPTION OF WORK & INTENDED USE:
 New Single Family Home (*check type below)
 Interior Remodel Addition
 Other (please specify): _____

APPLICANT INFORMATION:
 Name Sonshine II
 Address 2350 G Road
 City / State / Zip Grand Junction, CO 81505
 Telephone 255-8853

***TYPE OF HOME PROPOSED:**
 Site Built Manufactured Home (UBC)
 Manufactured Home (HUD)
 Other (please specify): _____

NOTES: _____

REQUIRED: One plot plan, on 8 1/2" x 11" paper, showing all existing & proposed structure location(s), parking, setbacks to all property lines, ingress/egress to the property, driveway location & width & all easements & rights-of-way which abut the parcel.

THIS SECTION TO BE COMPLETED BY COMMUNITY DEVELOPMENT DEPARTMENT STAFF	
ZONE <u>Rmf-8</u>	Maximum coverage of lot by structures <u>70%</u>
SETBACKS: Front <u>20'</u> from property line (PL)	Permanent Foundation Required: YES <input checked="" type="checkbox"/> NO <input type="checkbox"/>
Side <u>5'</u> from PL Rear <u>10'</u> from PL	Parking Requirement <u>2</u>
Maximum Height of Structure(s) <u>35'</u>	Special Conditions _____
Voting District <u>"D"</u> Driveway Location Approval <u>PAED</u> (Engineer's Initials)	_____


Modifications to this Planning Clearance must be approved, in writing, by the Community Development Department. The structure authorized by this application cannot be occupied until a final inspection has been completed and a Certificate of Occupancy has been issued, if applicable, by the Building Department (Section 305, Uniform Building Code).

I hereby acknowledge that I have read this application and the information is correct; I agree to comply with any and all codes, ordinances, laws, regulations or restrictions which apply to the project. I understand that failure to comply shall result in legal action, which may include but not necessarily be limited to non-use of the building(s).

Applicant Signature [Signature] Date 12/22/05
 Department Approval [Signature] Date 12/12/06

Additional water and/or sewer tap fee(s) are required: YES <input checked="" type="checkbox"/> NO <input type="checkbox"/>	W/O No. <u>pd@CGV</u>
Utility Accounting <u>[Signature]</u>	Date <u>12/12/06</u>

NOTICE:
 1. IT IS THE RESPONSIBILITY OF THE BUILDER OR OWNER TO VERIFY ALL DETAILS AND DIMENSIONS PRIOR TO CONSTRUCTION.
 2. USE OF THIS PLAN CONSTITUTES BUILDER AND OR HOME OWNERS ACCEPTANCE OF THESE TERMS.
 3. ALL DIMENSIONS ARE TO EDGE OF FOUNDATION UNLESS OTHER WISE NOTED.
 4. BUILDER AND OR OWNER TO VERIFY ALL SETBACKS AND EASEMENTS.
 5. THIS PLAN HAS NOT BEEN ENGINEERED BY AUTODRAFT. SEE SEPARATE DRAWINGS BY OTHERS FOR ENGINEERING DATA.

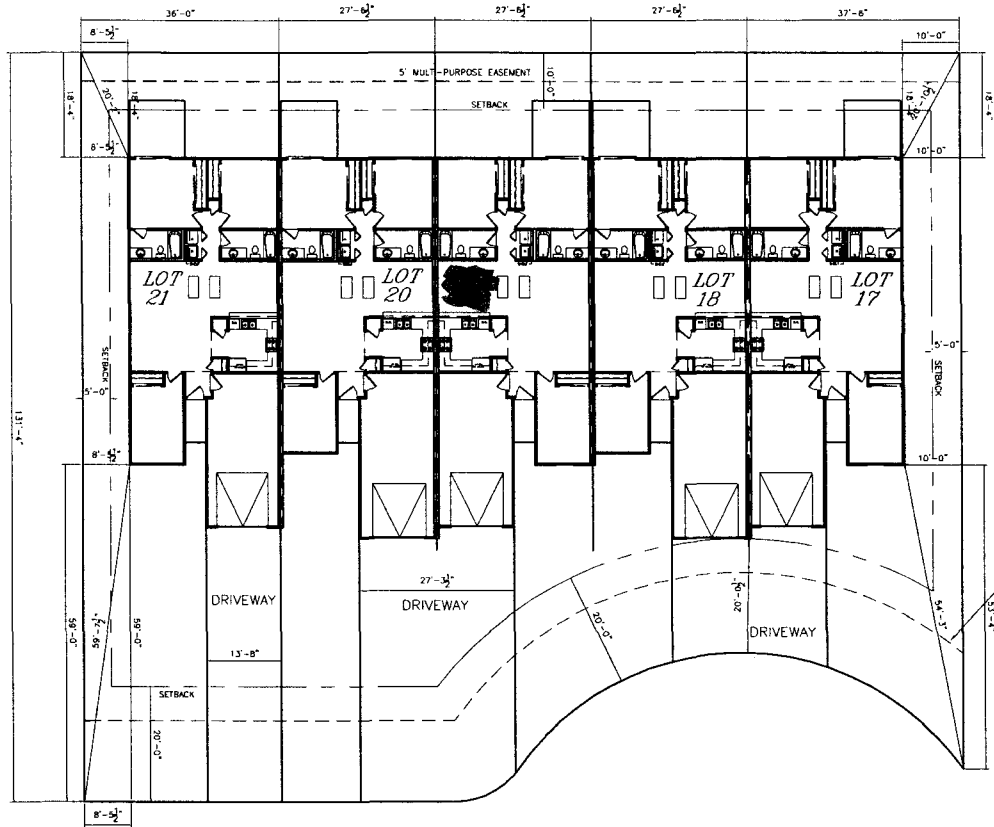

BELHAVEN WAY

UNIT INFORMATION		UNIT INFORMATION		UNIT INFORMATION		UNIT INFORMATION		UNIT INFORMATION	
LOT NUMBER	21	LOT NUMBER	20	LOT NUMBER	19	LOT NUMBER	18	LOT NUMBER	17
BLOCK NUMBER	3	BLOCK NUMBER	3	BLOCK NUMBER	3	BLOCK NUMBER	3	BLOCK NUMBER	3
STREET ADDRESS	?	STREET ADDRESS	?	STREET ADDRESS	?	STREET ADDRESS	?	STREET ADDRESS	?
GARAGE SQ. FT.	371 SF	GARAGE SQ. FT.	393 SF	GARAGE SQ. FT.	365 SF	GARAGE SQ. FT.	393 SF	GARAGE SQ. FT.	365 SF
LIVING SQ. FT.	1228 SF	LIVING SQ. FT.	1208 SF	LIVING SQ. FT.	1229 SF	LIVING SQ. FT.	1208 SF	LIVING SQ. FT.	1228 SF
LOT SIZE	4728 SF	LOT SIZE	3615 SF	LOT SIZE	3424 SF	LOT SIZE	2962 SF	LOT SIZE	4191 SF

SCALE: 1" = 10'-0"

ACCEPTED BY THE CITY OF MESA
 ANY CHANGES TO THIS PLAN MUST BE
 APPROVED BY THE PLANNING
 DEPARTMENT. THE CITY DEPARTMENT
 IS NOT RESPONSIBLE FOR ANY EASEMENTS
 AND ENCROACHMENTS.

Dimedok
 11-13-06

NOTE:
 GRADE MUST SLOPE AWAY FROM HOUSE 6" OF FALL IN
 THE FIRST 10' OF DISTANCE PER LOCAL BUILDING CODE.


NOTE:
 DIMENSION LINES ARE PULLED FROM
 EDGE OF BRICK LEDGE. IF NO BRICK LEDGE
 EXISTS, DIMENSIONS WILL BE FROM EDGE
 OF FOUNDATION.

NOTE:
 BUILDER TO VERIFY
 ALL SETBACK AND EASEMENT
 ENCROACHMENTS PRIOR
 TO CONSTRUCTION

SITE PLAN INFORMATION	
SUBDIVISION NAME	BELHAVEN
FLING NUMBER	1
COUNTY	MESA
SETBACKS USED	FRONT 20' SIDES 5' REAR 10'

REVISIONS	
A	
B	
C	
D	
E	
F	
G	
H	

Autodraft
 COMPUTER AIDED DRAFTING
 GRAND JUNCTION, CO (970) 241-6782

 

SONSHINE II
 BLOCK 3, LOTS 17-21

Drawn By
AUTODRAFT
 FILE NAME
 DATE
 10-31-05
 SHEET
 1" = 10'-0"
 SITE