
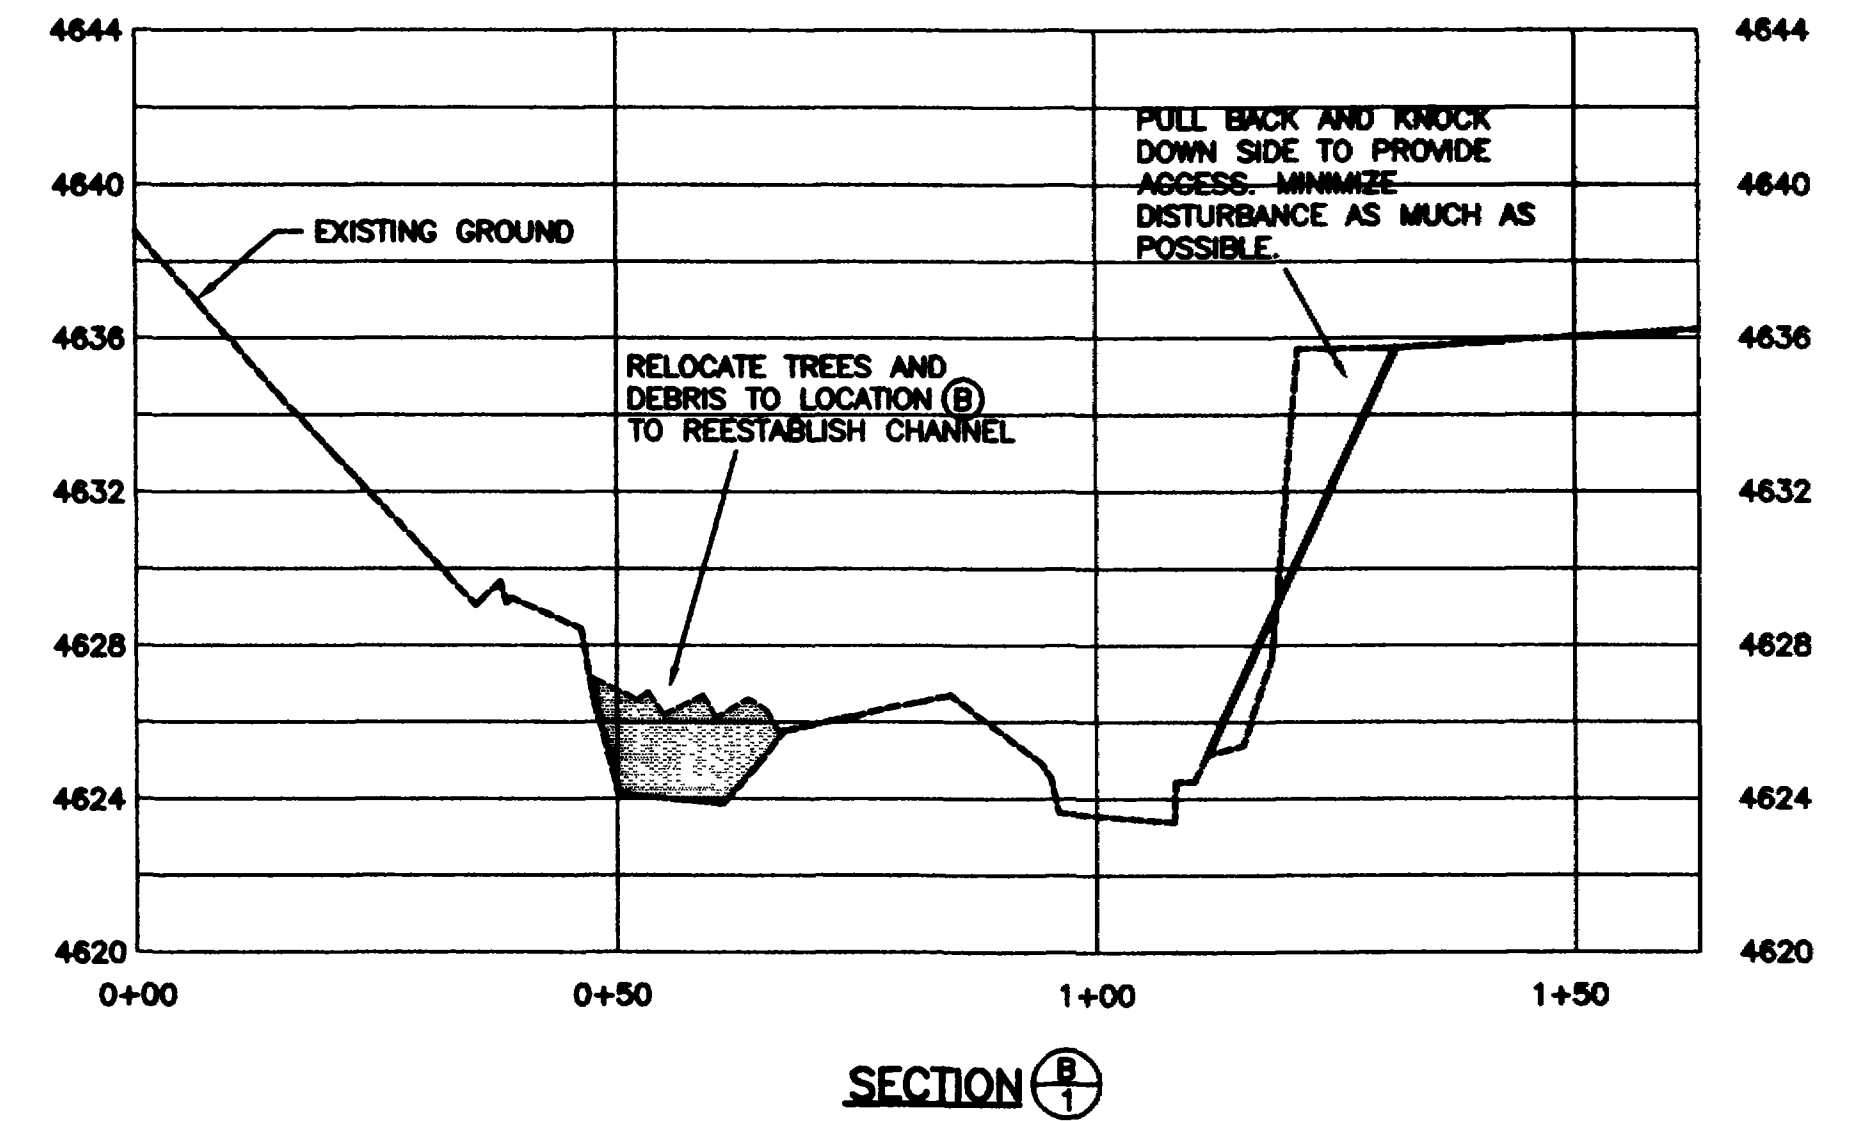


REVISION	DESCRIPTION	DATE	DRAWN BY	DATE	SCALE
REVISION			DPW	MAR. 2000	PLAN
REVISION			ICP	MAR. 2000	PROFILE
REVISION			ICP	MAR. 2000	HORIZ. 1"=20'
REVISION					HORIZ. _____
REVISION					VERT. _____

DEPARTMENT OF PUBLIC WORKS AND UTILITIES
 ENGINEERING AND TECHNICAL SERVICES DIVISIONS
 CITY OF GRAND JUNCTION, COLORADO

LEACH CREEK
 EROSION CONTROL
 PLAN

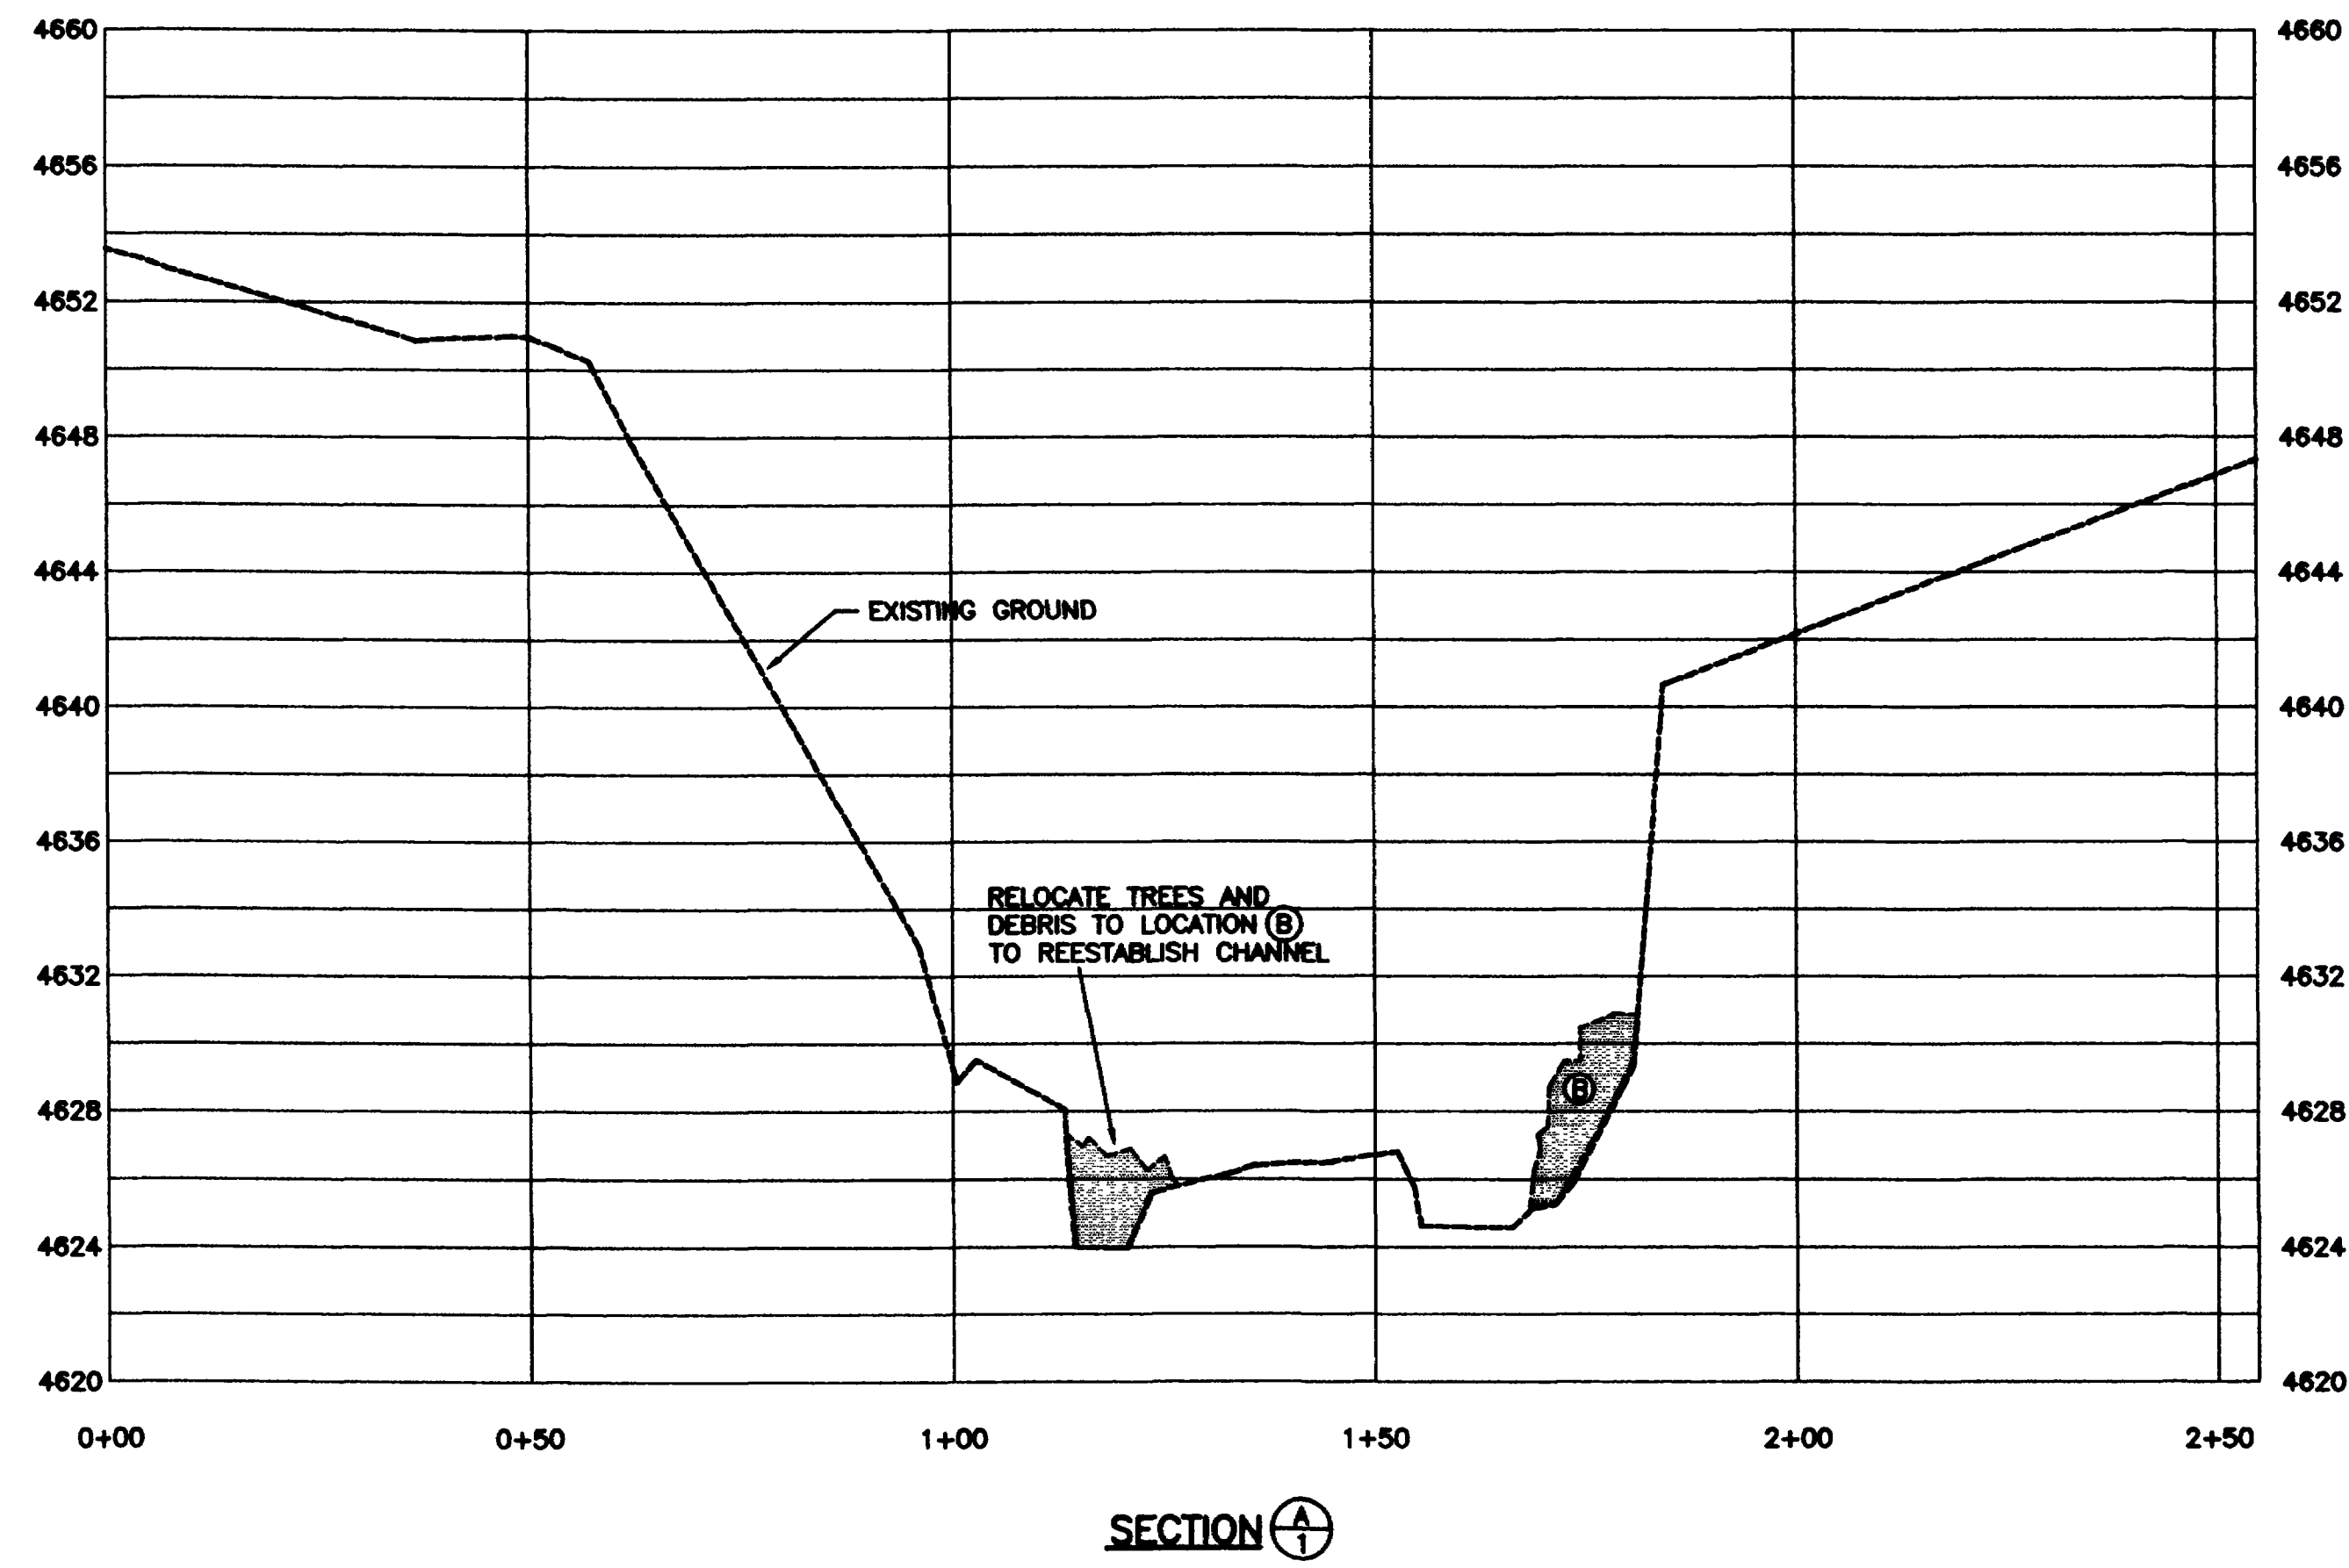

REVISION ▲	DESCRIPTION	DATE	DRAWN BY DPW	DATE MAR. 2000	SCALE
REVISION ▲			DESIGNED BY TCP	DATE MAR. 2000	PLAN
REVISION ▲			CHECKED BY TCP	DATE MAR. 2000	HORIZ. 1"=20'
REVISION ▲			APPROVED BY	DATE	VERT. 1"=5'

DEPARTMENT OF PUBLIC WORKS AND UTILITIES
 ENGINEERING AND TECHNICAL SERVICES DIVISIONS
 CITY OF GRAND JUNCTION, COLORADO

LEACH CREEK
 EROSION CONTROL
 SECTIONS

2
 OF
 2