



Purchasing Division

ADDENDUM NO. 1

DATE: March 20, 2020
FROM: City of Grand Junction Purchasing Division
TO: All Offerors
RE: Las Colonias Amphitheater Addition IFB-4774-20-DH

Offerors responding to the above referenced solicitation are hereby instructed that the requirements have been clarified, modified, superseded and supplemented as to this date as hereinafter described.

Please make note of the following clarifications:

1. See attached Site Utility Plan for the project.


The original solicitation for the project noted above is amended as noted.

All other conditions of subject remain the same.


Respectfully,

A handwritten signature in black ink, appearing to read "Duane Hoff Jr.", written in a cursive style.

Duane Hoff Jr., Senior Buyer
City of Grand Junction, Colorado

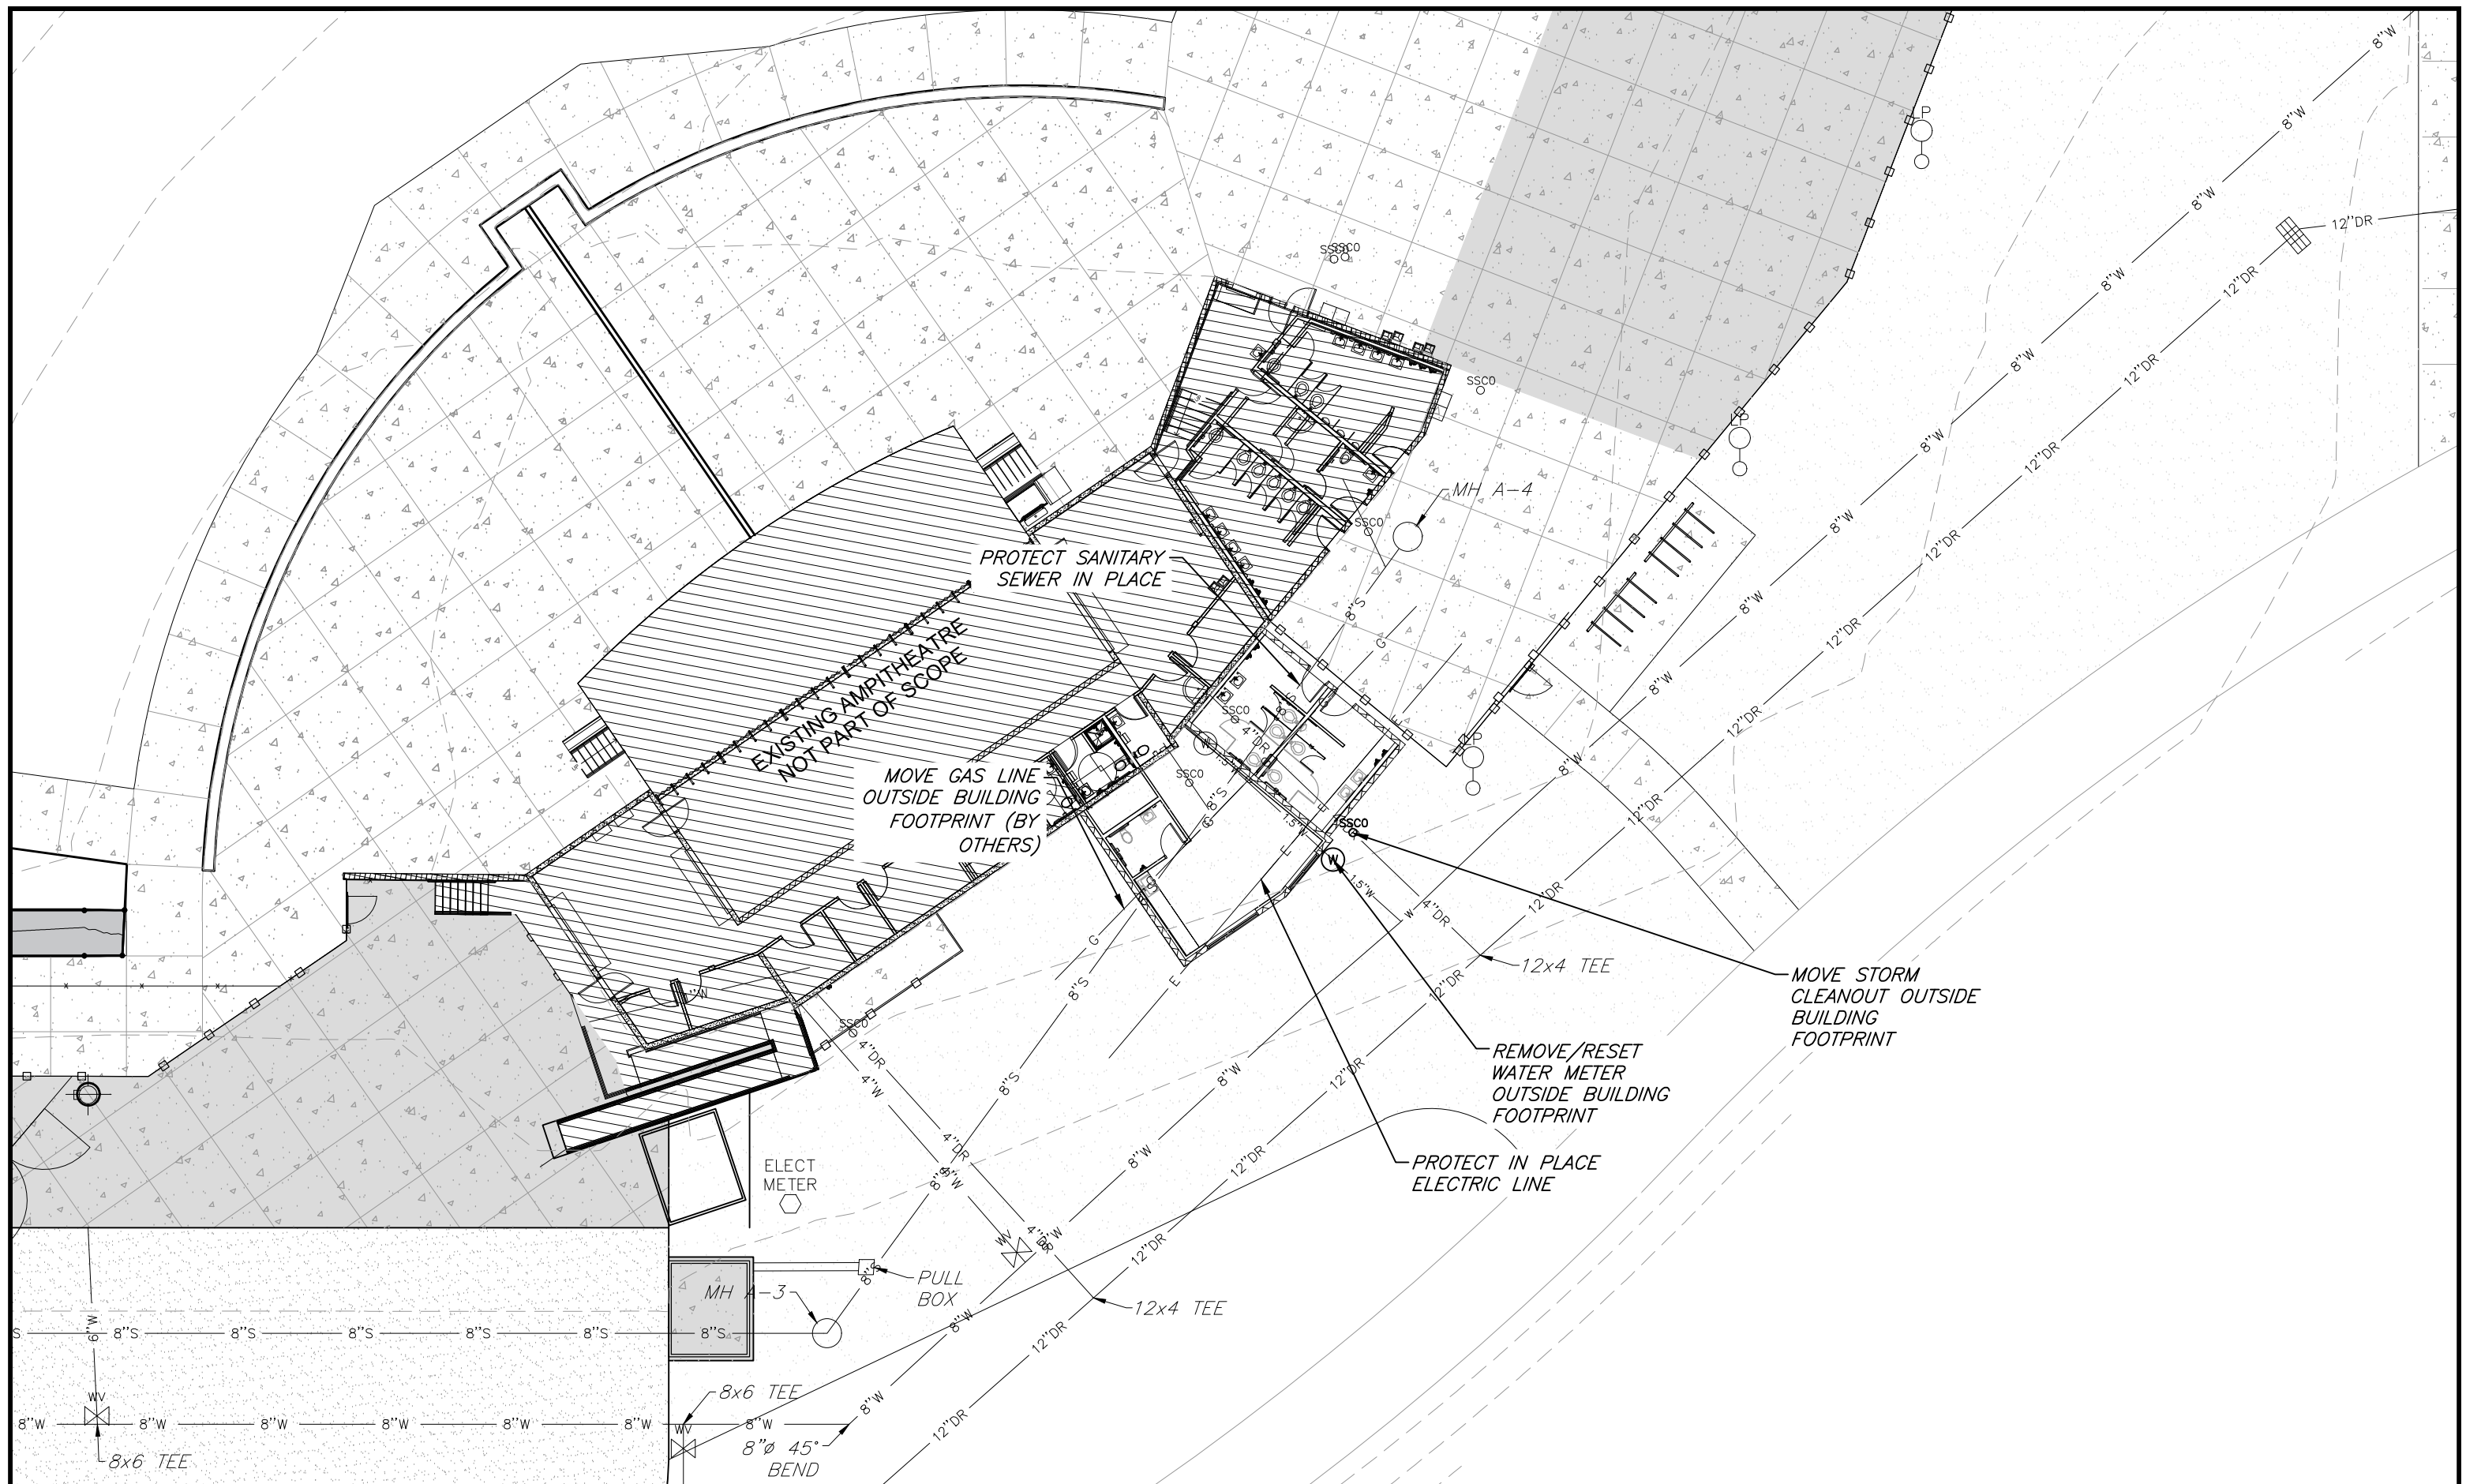

REVISION	DESCRIPTION	DATE	PROJECT NO.	DRAWN BY	DATE
△				HMC	2020
△					
△					
△					

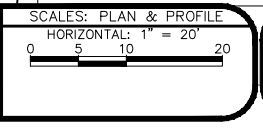

**PUBLIC WORKS
ENGINEERING DIVISION**

**LAS COLONIAS
AMPITHEATER ADDITION**