



NOTICE TO PROCEED

Date: November 3, 2022

Contractor: Agave Construction, LLC.

Project: 2022 Safe Routes to School – Elm Avenue IFB-5116-22-DD

In accordance with the contract dated October 21, 2022, the Contractor is hereby notified to begin work on the Project on or before immediately.

The date of final completion as determined is December 20, 2022.

CITY OF GRAND JUNCTION, COLORADO

Dolly Daniels, Senior Buyer

Receipt of this Notice to Proceed is hereby acknowledged:

Contractor: Agave Construction, LLC

By: DocuSigned by:
Leo Pace
EAE66C04575E45A...

Print Name: Leo Pace

Title: President

Date: 11/3/2022



CITY OF GRAND JUNCTION, COLORADO

CONTRACT

This CONTRACT made and entered into this 21st day of October 2022 by and between the City of Grand Junction, Colorado, a government entity in the County of Mesa, State of Colorado, hereinafter in the Contract Documents referred to as the "Owner" and Agave Construction, LLC hereinafter in the Contract Documents referred to as the "Contractor."

WITNESSETH:

WHEREAS, the Owner advertised that sealed Bids would be received for furnishing all labor, tools, supplies, equipment, materials, and everything necessary and required for the Project described by the Contract Documents and known as 2022 Safe Routes to School – Elm Avenue IFB-5116-22-DD.

WHEREAS, the Contract has been awarded to the above-named Contractor by the Owner, and said Contractor is now ready, willing and able to perform the Work specified in the Notice of Award, in accordance with the Contract Documents.

NOW, THEREFORE, in consideration of the compensation to be paid the Contractor, the mutual covenants hereinafter set forth and subject to the terms hereinafter stated, it is mutually covenanted and agreed as follows:

ARTICLE 1

Contract Documents: It is agreed by the parties hereto that the following list of instruments, drawings, and documents which are attached hereto, bound herewith, or incorporated herein by reference constitute and shall be referred to either as the "Contract Documents" or the "Contract", and all of said instruments, drawings, and documents taken together as a whole constitute the Contract between the parties hereto, and they are fully a part of this agreement as if they were set out verbatim and in full herein:

The order of contract document governance shall be as follows:

- a. The body of this contract agreement
- b. Solicitation Documents for the Project including all addenda; **2022 Safe Routes to School – Elm Avenue IFB-5116-22-DD**
- c. Notice of Award
- d. Contractors Response to the Solicitation
- e. Work Change Requests (directing that changed work be performed);

- f. Field Orders
- g. Change Orders.

ARTICLE 2

Definitions: The clauses provided in the Solicitation apply to the terms used in the Contract and all the Contract Documents.

ARTICLE 3

Contract Work: The Contractor agrees to furnish all labor, tools, supplies, equipment, materials, and all that is necessary and required to complete the tasks associated with the Work described, set forth, shown, and included in the Contract Documents as indicated in the Solicitation Document.

ARTICLE 4

Contract Time and Liquidated Damages: Time is of the essence with respect to this Contract. The Contractor hereby agrees to commence Work under the Contract on or before the date specified in the Solicitation from the Owner, and to achieve Substantial Completion and Final Completion of the Work within the time or times specified in the Solicitation. In the event the Work is not completed in the times set forth and as agreed upon, the Contractor further agrees to pay Liquidated Damages to the Owner as set forth in the Solicitation. The Contractor acknowledges and recognizes the delays, expenses and difficulties involved in proving in a legal proceeding the actual losses suffered by the Owner if the work is not completed on time. Accordingly, instead of requiring any such proof, the Owner and the Contractor agree that as Liquidated Damages for delay, but not as a penalty, the Contractor shall pay to the Owner the amounts specified in the Solicitation.

ARTICLE 5

Contract Price and Payment Procedures: The Contractor shall accept as full and complete compensation for the performance and completion of all of the Work specified in the Contract Documents, the sum of **One Hundred, Fifty-Two Thousand, Three Hundred, Twenty-Nine and 80/100 Dollars (\$152,329.80)**. If this Contract contains unit price pay items, the Contract Price shall be adjusted in accordance with the actual quantities of items completed and accepted by the Owner at the unit prices quoted in the Solicitation Response. The amount of the Contract Price is and has heretofore been appropriated by the Grand Junction City Council for the use and benefit of this Project. The Contract Price shall not be modified except by Change Order or other written directive of the Owner. The Owner shall not issue a Change Order or other written directive which requires additional work to be performed, which work causes the aggregate amount payable under this Contract to exceed the amount appropriated for this Project, unless and until the Owner provides Contractor written assurance that lawful appropriations to cover the costs of the additional work have been made.

Unless otherwise provided in the Solicitation, monthly partial payments shall be made as the Work progresses. Applications for partial and Final Payment shall be prepared by the Contractor and approved by the Owner in accordance with the Solicitation.

Upon Final Completion of the Work under the Contract and before the Contractor shall receive final payment, the Owner shall publish at least twice in a newspaper of general circulation published in the County a notice that: 1. the Owner has accepted such Work as completed according to the Contract Documents; 2. the Contractor is entitled to final payment therefore; 3. thirty days after the first publication, specifying the exact date, the Owner shall pay the full balance due under the Contract; and 4. persons having claims for labor, materials, team hire, sustenance, provisions, provender, or other supplies used or consumed by the Contractor or a subcontractor shall file a verified statement of the amount due and unpaid on account of such claim prior to the date specified for such payment. Nothing herein shall be construed as relieving the Contractor and the Sureties on the Contractor's Bonds from any claim or claims for work or labor done or materials or supplies furnished in the execution of the Contract.

ARTICLE 6

Bonds: The Contractor shall furnish currently herewith the Bonds required by the Contract Documents; such Bonds being attached hereto. The Performance Bond shall be in an amount not less than one hundred percent (100%) of the Contract Price set forth in Article 5. The Payment Bond shall be in an amount not less than one hundred (100%) of the Contract Price set forth in Article 5.

ARTICLE 7

Contract Binding: The Owner and the Contractor each binds itself, its partners, successors, assigns and legal representatives to the other party hereto in respect to all covenants, agreements and obligations contained in the Contract Documents. The Contract Documents constitute the entire agreement between the Owner and Contractor and may only be altered, amended or repealed by a duly executed written instrument. Neither the Owner nor the Contractor shall, without the prior written consent of the other, assign or sublet in whole or in part its interest under any of the Contract Documents and specifically, the Contractor shall not assign any moneys due or to become due without the prior written consent of the Owner.

ARTICLE 8

Severability: If any part, portion or provision of the Contract shall be found or declared null, void or unenforceable for any reason whatsoever by any court of competent jurisdiction or any governmental agency having the authority thereover, only such part, portion or provision shall be affected thereby and all other parts, portions and provisions of the Contract shall remain in full force and effect.

Environmental Clauses:

1. Section 106 Review – Within 48 hours of any finding of historical or archaeological resources, work will cease, and the State Historic Preservation Office shall be contacted.
2. Control surface drainage per Clean Water Act
3. Control dust emissions per Clean Air Act

IN WITNESS WHEREOF, City of Grand Junction, Colorado, has caused this Contract to be subscribed and sealed and attested in its behalf; and the Contractor has signed this Contract the day and the year first mentioned herein.

The Contract is executed in two counterparts.

CITY OF GRAND JUNCTION, COLORADO

DocuSigned by:
By Duane Hoff Jr.
Duane Hoff Jr., Contract Administrator

_____ Date

Agave Construction, LLC

DocuSigned by:
By Leo Pace
Leo Pace, President

_____ Date



NOTICE OF AWARD

Date: October 21, 2022
Company: Agave Construction, LLC
Project: 2022 Safe Routes to School – Elm Avenue IFB-5116-22-DD

You have been awarded the City of Grand Junction Odor Control Improvements Project IFB-5116-22-DD for a total price of **\$152,329.80**.

Please notify Ken Haley City of Grand Junction Public Works Project Engineer at 970-244-1543 or kennethh@gjcity.org for project scheduling and return to the City Purchasing Division an acknowledged copy of this Notice of Award, signed Contract, Payment & Performance Bonds, and Insurance Certificate, as per the contract documents.

CITY OF GRAND JUNCTION, COLORADO

DocuSigned by:

Duane Hoff Jr.

Duane Hoff, Jr. Contracts Administrator

SUPPLIER ACKNOWLEDGEMENT

Receipt of this Notice to Award is hereby acknowledged:

Company: Agave Construction, LLC

DocuSigned by:

By: *Leo Pace*

EAE66C04575E45A...

Title: President

Date: 10/28/2022



Purchasing Division

Invitation for Bid

IFB-5116-22-DD
2022 Safe Routes to School – Elm Avenue

Responses Due:
October 4, 2022 prior to 2:00 PM (MDT)

Accepting Electronic Responses Only
Responses Only Submitted Through the Rocky Mountain E-Purchasing
System (RMEPS)

www.bidnetdirect.com/colorado

(Purchasing Representative does not have access or control of the vendor side of RMEPS. If website or other problems arise during response submission, vendor MUST contact RMEPS to resolve issue prior to the response deadline. 800-835-4603)

NOTE: All City solicitation openings will continue to be held virtually.

Purchasing Representative:

Dolly Daniels, Senior buyer

dollyd@gjcity.org

970-256-4048

This document has been developed specifically to solicit competitive responses for this solicitation and may not be the same as previous City of Grand Junction solicitations. All vendors are required to thoroughly review this solicitation prior to responding. Submittal by **FAX, EMAIL or HARD COPY IS NOT ACCEPTABLE** for this solicitation.

Invitation for Bids

Table of Contents

Section 1 Instruction to Bidders

Section 2 General Contract Conditions

Section 3 Statement of Work

Section 4 Contractor's Bid Form

Price Proposal/Bid Schedule Form

Appendix

A: 2022 SRTS Elm Avenue Construction Drawings

B: CDBG Bid Package with Wage Rates 09-06-2022

C: Windscreen Specification Sheet

1. Instructions to Bidders

NOTE: It is the Contractor's responsibility to read and review all solicitation documentation in its entirety, and to ensure that they have a clear and complete understanding of not only the scope, specifications, project requirements, etc., but also all other requirements, instructions, rules, regulations, laws, conditions, statements, procurement policies, etc. that are associated with the solicitation process and project/services being solicited.

1.1. Purpose: The City of Grand Junction is soliciting competitive bids from qualified and interested companies for all labor, equipment, and materials required to construct concrete ramps, curb, gutter, and sidewalk along the south side of Elm Avenue from Eastgate Court to 28 ¼ Road. All dimensions and scope of work should be verified by Contractors prior to submission of bids.

Note: **This project shall be constructed in accordance with the current Davis Bacon Wage Rate Determination (Refer to Appendix B). Completed Appendix B must be included with Contractor's Bid Form**

IFB Questions:

Dolly Daniels; Senior Buyer
dollyd@gjcity.org

The City would like to remind all Contractors, Sub-Contractors, Vendors, Suppliers, Manufacturers, Service Providers, etc. that (with the exception of Pre-Bid or Site Visit Meetings) all questions, inquiries, comments, or communication pertaining to any formal solicitation (whether process, specifications, scope, etc.) must be directed (in writing) to the Purchasing Agent assigned to the project, or Purchasing Division. Direct communication with the City assigned Project Managers/Engineers is not appropriate for public procurement, and may result in disqualification.

1.2. Recommended Pre-Bid Meeting: Prospective bidders are encouraged to attend a recommended virtual pre-bid meeting on September 16, 2022 at 10:00 AM MDT
Meeting location shall be via Go-To Meeting

Virtual Recommended Pre-Bid Meeting 2022 Safe Routes to School - Elm Ave IFB-5116-22-DD

Sep 16, 2022, 10:00 – 11:00 AM (America/Denver)

Please join my meeting from your computer, tablet or smartphone.

<https://meet.goto.com/583053453>

You can also dial in using your phone.

Access Code:

583-053-453

United States:

[+1 \(571\) 317-3122](tel:+15713173122)

Join from a video-conferencing room or system.

Meeting ID:
583-053-453
Dial in or type:
67.217.95.2 or inroomlink.goto.com
Or dial directly:
583053453@67.217.95.2 or 67.217.95.2##583053453

Get the app now and be ready when your first meeting starts:

<https://meet.goto.com/install>

The purpose of this visit will be to inspect and to clarify the contents of this Invitation for Bids (IFB). **NOTE: Bidders that arrive more than 10 minutes late to the meeting shall not be eligible to submit a bid response to this solicitation process for this project.**

- 1.3. **Prequalification Requirement:** Contractors submitting bids over \$500,000 must be pre-qualified in accordance with the City's "*Contractors Prequalification Application*". All bids received by the specified time will be opened, but the City will reject bids over \$500,000 from contractors who have not been prequalified. Application forms for prequalification are available by clicking the [Application Link](#) Call 970-256-4082 for additional information. Due to the time required to process applications, *all applications must be submitted no later than the application due date stated in the solicitation document.* Contractors may view their approved pre-qualified categories by clicking the [Pre-Qualification List Link](#).
- 1.4. **The Owner:** The Owner is the City of Grand Junction, Colorado and is referred to throughout this Solicitation. The term Owner means the Owner or his authorized representative.
- 1.5. **Procurement Process:** Procurement processes shall be governed by the most current version of the City of Grand Junction [Purchasing Policy and Procedure Manual](#).
- 1.6. **Submission:** *Each bid shall be submitted in electronic format only, and only through the Rocky Mountain E-Purchasing website (www.bidnetdirect.com/colorado).* *This site offers both "free" and "paying" registration options that allow for full access of the Owner's documents and for electronic submission of proposals.* (Note: "free" registration may take up to 24 hours to process. Please Plan accordingly.) Please view our "Electronic Vendor Registration Guide" at <http://www.gjcity.org/business-and-economic-development/bids/> for details. (Purchasing Representative does not have access or control of the vendor side of RMEPS. If website or other problems arise during response submission, vendor **MUST** contact RMEPS to resolve issue prior to the response deadline. **800-835-4603**)

Bid Opening 2022 Safe Routes to School - Elm Ave IFB-5116-22-DD

Oct 4, 2022, 2:30 – 3:00 PM (America/Denver)

Please join my meeting from your computer, tablet or smartphone.

<https://meet.goto.com/742415621>

You can also dial in using your phone.

Access Code:
742-415-621
United States:
[+1 \(872\) 240-3212](tel:+18722403212)

Join from a video-conferencing room or system.
Meeting ID:
742-415-621
Dial in or type:
67.217.95.2 or inroomlink.goto.com
Or dial directly:
742415621@67.217.95.2 or 67.217.95.2##742415621

Get the app now and be ready when your first meeting starts:
<https://meet.goto.com/install>

- 1.7. **Modification and Withdrawal of Bids Before Opening.** Bids may be modified or withdrawn by an appropriate document stating such, duly executed and submitted to the place where Bids are to be submitted at any time prior to Bid Opening.
- 1.8. **Printed Form for Price Bid:** All Price Bids must be made upon the Price Bid Schedule attached, and should give the amounts both in words and in figures, and must be signed and acknowledged by the bidder.

The Offeror shall specify a unit price in figures for each pay item for which a quantity is given and shall provide the products (in numbers) of the respective unit prices and quantities in the Extended Amount column. The total Bid price shall be equal to the sum of all extended amount prices. When an item in the Price Bid Schedule provides a choice to be made by the Offeror, Offeror's choice shall be indicated in accordance with the specifications for that particular item and thereafter no further choice shall be permitted.

Where the unit of a pay item is lump sum, the lump sum amount shall be shown in the "extended amount" column and included in the summation of the total Bid.

All blank spaces in the Price Bid Schedule must be properly filled out.

Bids by corporations must be executed in the corporate name by the president or vice president or other corporate office accompanied by evidence of authority to sign. The corporate address and state of incorporation shall be shown below the signature.

Bids by partnerships must be executed in the partnership name and signed by a partner whose title must appear under the signature and the official address of the partnership must be shown below the signature.

All names must be typed or printed below the signature.

The Offeror's Bid shall contain an acknowledgement of receipt of all Addenda, the numbers of which shall be filled in on the Contractor's Bid Form.

The contact information to which communications regarding the Bid are to be directed must be shown.

- 1.9. Exclusions:** No oral, telephonic, emailed, or facsimile bid will be considered
- 1.10. Contract Documents:** The complete IFB and bidder's response compose the Contract Documents. Copies of bid documents can be obtained from the City Purchasing website, <https://co-grandjunction.civicplus.com/501/Purchasing-Bids> .
- 1.11. Additional Documents:** The July 2010 edition of the "City Standard Contract Documents for Capital Improvements Construction", Plans, Specifications and other Bid Documents are available for review or download on the Purchasing Bids page at <https://co-grandjunction.civicplus.com/501/Purchasing-Bids>.
- 1.12. Definitions and Terms:** See Article I, Section 3 of the General Contract Conditions in the *Standard Contract Documents for Capital Improvements Construction*.
- 1.13. Examination of Specifications:** Bidders shall thoroughly examine and be familiar with the project Statement of Work. The failure or omission of any Offeror to receive or examine any form, addendum, or other document shall in no way relieve any Offeror from any obligation with respect to his bid. The submission of a bid shall be taken as evidence of compliance with this section. Prior to submitting a bid, each Offeror shall, at a minimum:
- a. Examine the *Contract Documents* thoroughly;
 - b. Visit the site to familiarize themselves with local conditions that may in any manner affect cost, progress, or performance of the Work;
 - c. Become familiar with federal, state, and local laws, ordinances, rules, and regulations that may in any manner affect cost, progress or performance of the Work;
 - d. Study and carefully correlate Bidder's observations with the *Contract Documents*, and;
 - e. Notify the Purchasing Agent of all conflicts, errors, ambiguities or discrepancies in or among the *Contract Documents* within the designated inquiry period.

On request, the Owner will provide each Offeror access to the site to conduct such investigations and tests as each Bidder deems necessary for submission of a Bid. It shall be the Offeror's responsibility to make or obtain any additional examinations, investigations, explorations, tests and studies and obtain any additional information and data which pertain to the physical conditions (including without limitation, surface, subsurface and underground utilities) at or contiguous to the site or otherwise which may affect cost, progress or performance of the work and which the Offeror deems necessary to determine its Bid for performing the work in accordance with the time, price and other terms and conditions of the Contract Documents. Location of any excavation or boring made by Offeror shall be subject to prior approval of Owner and applicable agencies. Offeror shall fill all holes, restore all pavements to match the

existing structural section and shall clean up and restore the site to its former condition upon completion of such exploration. The Owner reserves the right to require the Offeror to execute an access agreement with the Owner prior to accessing the site.

The lands upon which the Work is to be performed, rights of way, and access thereto, and other lands designated for use by Contractor in performing the Work, are identified on the Drawings.

Information and data reflected in the *Contract Documents* with respect to underground utilities at or contiguous to the site are based upon information and data furnished to the Owner and the Engineer by the owners of such underground utilities or others, and the Owner does not assume responsibility for the accuracy or completeness thereof, unless it is expressly provided otherwise in the *Contract Documents*.

By submission of a Bid, the Offeror shall be conclusively presumed to represent that the Offeror has complied with every requirement of these Instructions to Bidders, that the *Contract Documents* are not ambiguous and are sufficient in scope and detail to indicate and convey understanding of all terms and conditions for performance of the Work.

- 1.14. Questions Regarding Statement of Work:** Any information relative to interpretation of Scope of Work or specifications shall be requested of the Purchasing Representative, in writing, in ample time, prior to the inquiry deadline.
- 1.15. Addenda & Interpretations:** If it becomes necessary to revise any part of this solicitation, a written addendum will be posted electronically on the City's website at <http://www.gjcity.org/business-and-economic-development/bids/>. The Owner is not bound by any oral representations, clarifications, or changes made in the written specifications by Owner, unless such clarification or change is provided in written addendum form from the City Purchasing Representative.
- 1.16. Taxes:** The Owner is exempt from State retail and Federal tax. The bid price must be net, exclusive of taxes.
- 1.17. Sales and Use Taxes:** The Contractor and all Subcontractors are required to obtain exemption certificates from the Colorado Department of Revenue for sales and use taxes in accordance with the provisions of the General Contract Conditions. Bids shall reflect this method of accounting for sales and use taxes on materials, fixtures and equipment.
- 1.18. Offers Binding 60 Days:** Unless additional time is required by the Owner, or otherwise specified, all formal offers submitted shall be binding for sixty (60) calendar days following opening date, unless the Bidder, upon request of the Purchasing Representative, agrees to an extension.
- 1.19. Exceptions and Substitutions:** Bidders taking exception to the specifications and/or scope of work shall do so at their own risk. The Owner reserves the right to accept or reject any or all substitutions or alternatives. When offering substitutions and/or alternatives, Bidder must state these exceptions in the section pertaining to that area. Exception/substitution, if accepted, must meet or exceed the stated intent and/or

specifications and/or scope of work. The absence of such a list shall indicate that the Bidder has not taken exceptions, and if awarded a contract, shall hold the Bidder responsible to perform in strict accordance with the specifications and/or scope of work contained herein.

- 1.20. Collusion Clause:** Each bidder by submitting a bid certifies that it is not party to any collusive action or any action that may be in violation of the Sherman Antitrust Act. Any and all bids shall be rejected if there is evidence or reason for believing that collusion exists among bidders. The Owner may, or may not, accept future bids for the same services or commodities from participants in such collusion.
- 1.21. Disqualification of Bidders:** A Bid will not be accepted from, nor shall a Contract be awarded to, any person, firm, or corporation that is in arrears to the Owner, upon debt or contract, or that has defaulted, as surety or otherwise, upon any obligation to the Owner, or that is deemed irresponsible or unreliable.

Bidders may be required to submit satisfactory evidence that they are responsible, have a practical knowledge of the project bid upon and that they have the necessary financial and other resources to complete the proposed Work.

Either of the following reasons, without limitation, shall be considered sufficient to disqualify a Bidder and Bid:

- a. More than one Bid is submitted for the same Work from an individual, firm, or corporation under the same or different name; and
 - b. Evidence of collusion among Bidders. Any participant in such collusion shall not receive recognition as a Bidder for any future work of the Owner until such participant has been reinstated as a qualified bidder.
- 1.22. Public Disclosure Record:** If the bidder has knowledge of their employee(s) or sub-contractors having an immediate family relationship with a City employee or elected official, the bidder must provide the Purchasing Representative with the name(s) of these individuals. These individuals are required to file an acceptable "Public Disclosure Record", a statement of financial interest, before conducting business with the City.

2. General Contract Conditions for Construction Projects

- 2.1. The Contract:** This Invitation for Bid, submitted documents, and any negotiations, when properly accepted by the City, shall constitute a contract equally binding between the City and Contractor. The contract represents the entire and integrated agreement between the parties hereto and supersedes all prior negotiations, representations, or agreements, either written or oral. The contract may be amended or modified with Change Orders, Field Orders, or Addendums.
- 2.2. The Work:** The term Work includes all labor necessary to produce the construction required by the Contract Documents, and all materials and equipment incorporated or to be incorporated in such construction.

- 2.3. Execution, Correlation, Intent, and Interpretations:** The Contract Documents shall be signed by the Owner (City) and Contractor. City will provide the contract. By executing the contract, the Contractor represents that he/she has visited the site, familiarized himself with the local conditions under which the Work is to be performed, and correlated his observations with the requirements of the Contract Documents. The Contract Documents are complementary, and what is required by any one, shall be as binding as if required by all. The intention of the documents is to include all labor, materials, equipment and other items necessary for the proper execution and completion of the scope of work as defined in the technical specifications and drawings contained herein. All drawings, specifications and copies furnished by the City are, and shall remain, City property. They are not to be used on any other project, and with the exception of one contract set for each party to the contract, are to be returned to the owner on request at the completion of the work.
- 2.4. The Owner:** The Owner is the City of Grand Junction, Colorado and is referred to throughout the Contract Documents. The term Owner means the Owner or his authorized representative. The Owner shall, at all times, have access to the work wherever it is in preparation and progress. The Contractor shall provide facilities for such access. The Owner will make periodic visits to the site to familiarize himself generally with the progress and quality of work and to determine, in general, if the work is proceeding in accordance with the contract documents. Based on such observations and the Contractor's Application for Payment, the Owner will determine the amounts owing to the Contractor and will issue Certificates for Payment in such amounts, as provided in the contract. The Owner will have authority to reject work which does not conform to the Contract documents. Whenever, in his reasonable opinion, he considers it necessary or advisable to insure the proper implementation of the intent of the Contract Documents, he will have authority to require the Contractor to stop the work or any portion, or to require special inspection or testing of the work, whether or not such work can be then be fabricated, installed, or completed. The Owner will not be responsible for the acts or omissions of the Contractor, and sub-Contractor, or any of their agents or employees, or any other persons performing any of the work.
- 2.5. Contractor:** The Contractor is the person or organization identified as such in the Agreement and is referred to throughout the Contract Documents. The term Contractor means the Contractor or his authorized representative. The Contractor shall carefully study and compare the General Contract Conditions of the Contract, Specification and Drawings, Scope of Work, Addenda and Modifications and shall at once report to the Owner any error, inconsistency, or omission he may discover. Contractor shall not be liable to the Owner for any damage resulting from such errors, inconsistencies or omissions. The Contractor shall not commence work without clarifying Drawings, Specifications, or Interpretations.
- 2.6. Sub-Contractors:** A sub-contractor is a person or organization who has a direct contract with the Contractor to perform any of the work at the site. The term sub-contractor is referred to throughout the contract documents and means a sub-contractor or his authorized representative.

- 2.7. Award of Sub-Contractors & Other Contracts for Portions of the Work:** Contractor shall submit with their bid response to the Owner, in writing for acceptance, a list of the names of the sub-contractors or other persons or organizations proposed for such portions of the work as may be designated in the proposal requirements, or, if none is so designated, the names of the sub-contractors proposed for the principal portions of the work. Prior to the award of the contract, the Owner shall notify the successful Contractor in writing if, after due investigation, has reasonable objection to any person or organization on such list. If, prior to the award of the contract, the Owner has a reasonable and substantial objection to any person or organization on such list, and refuses in writing to accept such person or organization, the successful Contractor may, prior to the award, withdraw their proposal without forfeiture of proposal security. If the successful Contractor submits an acceptable substitute with an increase in the proposed price to cover the difference in cost occasioned by the substitution, the Owner may, at their discretion, accept the increased proposal or may disqualify the Contractor. If, after the award, the Owner refuses to accept any person or organization on such list, the Contractor shall submit an acceptable substitute and the contract sum shall be increased or decreased by the difference in cost occasioned by such substitution and an appropriate Change Order shall be issued. However, no increase in the contract sum shall be allowed for any such substitution unless the Contractor has acted promptly and responsively in submitting a name with respect thereto prior to the award.
- 2.8. Quantities of Work and Unit Price:** Materials or quantities stated as unit price items in the Bid are supplied only to give an indication of the general scope of the Work, and are as such, estimates only. The Owner does not expressly or by implication agree that the actual amount of Work or material will correspond therewith and reserves the right after award to increase or decrease the quantity of any unit item of the Work without a change in the unit price except as set forth in Article VIII, Section 70 of the *General Contract Conditions*. The City also reserves the right to make changes in the Work (including the right to delete any bid item in its entirety or add additional bid items) as set forth in Article VIII, Sections 69 through 71 of the *General Contract Conditions*.
- 2.9. Substitutions:** The materials, products and equipment described in the *Solicitation Documents* shall be regarded as establishing a standard of required performance, function, dimension, appearance, or quality to be met by any proposed substitution. No substitution will be considered prior to receipt of Bids unless the Offeror submits a written request for approval to the City Purchasing Division at least ten (10) days prior to the date for receipt of Bids. Such requests for approval shall include the name of the material or equipment for which substitution is sought and a complete description of the proposed substitution including drawings, performance and test data, and other information necessary for evaluation, including samples if requested. The Offeror shall set forth changes in other materials, equipment, or other portions of the Work including changes of the work of other contracts, which incorporation of the proposed substitution would require to be included. The Owner's decision of approval or disapproval of a proposed substitution shall be final. If the Owner approves a proposed substitution before receipt of Bids, such approval will be set forth in an Addendum. Offerors shall not rely upon approvals made in any other manner.
- 2.10. Supervision and Construction Procedures:** The Contractor shall supervise and direct the work, using his best skill and attention. He shall be solely responsible for all

construction means, methods, techniques, sequences and procedures and for coordinating all portions of the work under the contract.

- 2.11. Warranty:** The Contractor warrants to the Owner that all materials and equipment furnished under this contract will be new unless otherwise specified, and that all work will be of good quality, free from faults and defects and in conformance with the Contract Documents. All work not so conforming to these standards may be considered defective. If required by Owner, the Contractor shall furnish satisfactory evidence as to the kind and quality of materials and equipment. If within ten (10) days after written notice to the Contractor requesting such repairs or replacement, the Contractor should neglect to make or undertake with due diligence to the same, the City may make such repairs or replacements. All indirect and direct costs of such correction or removal or replacement shall be at the Contractor's expense. The Contractor will also bear the expenses of making good all work of others destroyed or damaged by the correction, removal or replacement of his defective work.
- 2.12. Permits, Fees, & Notices:** The Contractor shall secure and pay for all permits, governmental fees, and licenses necessary for the proper execution and completion of the work. The Contractor shall give all notices and comply with all laws, ordinances, rules, regulations, and orders of any public authority bearing on the performance of the work. If the Contractor observes that any of the Contract Documents are at variance in any respect, he shall promptly notify the Owner in writing, and any necessary changes shall be adjusted by approximate modification. If the Contractor performs any work knowing it to be contrary to such laws, ordinances, rules, and regulations, and without such notice to the Owner, he shall assume full responsibility and shall bear all costs attributable.
- 2.13. Responsibility for Those Performing the Work:** The Contractor shall be responsible to the Owner for the acts and omissions of all his employees and all sub-contractors, their agents and employees, and all other persons performing any of the work under a contract with the Contractor.
- 2.14. Use of the Site:** The Contractor shall confine operations at the site to areas permitted by law, ordinances, permits and the Contract Documents, and shall not unreasonably encumber the site with any materials or equipment.
- 2.15. Cleanup:** The Contractor at all times shall keep the premises free from accumulation of waste materials or rubbish caused by his operations. At the completion of work he shall remove all his waste materials and rubbish from and about the project, as well as all his tools, construction equipment, machinery and surplus materials.
- 2.16. Insurance:** The Contractor shall secure and maintain such insurance policies as will provide the coverage and contain other provisions specified in the General Contract Conditions, or as modified in the Special Contract Conditions.

The Contractor shall file a copy of the policies or Certificates of Insurance acceptable to the City with the Engineer within ten (10) Calendar Days after issuance of the Notice of Award. These Certificates of Insurance shall contain a provision that coverage afforded

under the policies shall not be canceled unless at least thirty (30) Calendar Days prior written notice has been given to the City.

- 2.17. Indemnification:** The Contractor shall defend, indemnify and save harmless the Owner, and all its officers, employees, insurers, and self-insurance pool, from and against all liability, suits, actions, or other claims of any character, name and description brought for or on account of any injuries or damages received or sustained by any person, persons, or property on account of any negligent act or fault of the Contractor, or of any Contractor's agent, employee, sub-contractor or supplier in the execution of, or performance under, any contract which may result from proposal award. Contractor shall pay any judgment with cost which may be obtained against the Owner growing out of such injury or damages.
- 2.18. Miscellaneous Conditions: Material Availability:** Contractors must accept responsibility for verification of material availability, production schedules, and other pertinent data prior to submission of bid. It is the responsibility of the bidder to notify the Owner immediately if materials specified are discontinued, replaced, or not available for an extended period of time. **OSHA Standards:** All bidders agree and warrant that services performed in response to this invitation shall conform to the standards declared by the US Department of Labor under the Occupational Safety and Health Act of 1970 (OSHA). In the event the services do not conform to OSHA standards, the Owner may require the services to be redone at no additional expense to the Owner.
- 2.19. Time:** Time is of the essence with respect to the time of completion of the Project and any other milestones or deadline which are part of the Contract. It will be necessary for each Bidder to satisfy the City of its ability to complete the Work within the Contract Time set forth in the Contract Documents. The Contract Time is the period of time allotted in the Contract Documents for completion of the work. The date of commencement of the work is the date established in a Notice to Proceed. If there is no Notice to Proceed, it shall be the date of the Contract, or such other date as may be established therein, or as established as entered on the Bid Form. The Date of Final Completion of the work is the date certified by the Owner when all construction, and all other work associated to include, but not be limited to: testing, QA/QC, receipt of required reports and/or forms, grant requirements (if applicable), punch list items, clean-up, receipt of drawings and/or as-builts, etc., is fully complete, and in accordance with the Contract Documents.
- 2.20. Progress & Completion:** The Contractor shall begin work on the date of commencement as defined in the Contract and shall carry the work forward expeditiously with adequate forces and shall complete it within the contract time.
- 2.21. Payment & Completion:** The Contract Sum is stated in the Contract and is the total amount payable by the Owner to the Contractor for the performance of the work under the Contract Documents. Upon receipt of written notice that the work is ready for final inspection and acceptance and upon receipt of application for payment, the Owner's Project Manager will promptly make such inspection and, when he finds the work acceptable under the Contract Documents and the Contract fully performed, the Owner shall make payment in the manner provided in the Contract Documents.

2.22. Bid Bond: Each Bid shall as a guaranty of good faith on the part of the Bidder be accompanied by a Bid Guaranty consisting of: a certified or cashier's check drawn on an approved national bank or trust company in the state of Colorado, and made payable without condition to the City; or a **Bid Bond** written by an approved corporate surety in favor of the City. The amount of the Bid Guaranty shall not be less than 5% of the total Bid amount. Once a Bid is accepted and a Contract is awarded, the apparent successful bidder has ten calendar days to enter into a contract in the form prescribed and to furnish the bonds with a legally responsible and approved surety. Failure to do so will result in forfeiture of the Bid Guaranty to the City as Liquidated Damages.

Each bidder shall guaranty its total bid price for a period of sixty (60) Calendar Days from the date of the bid opening.

2.23. Performance & Payment Bonds: Contractor shall furnish a Performance and a Payment Bond, each in an amount at least equal to that specified for the contract amount as security for the faithful performance and payment of all Contractor's obligations under the Contract Documents. These bonds shall remain in effect for the duration of the Warranty Period (as specified in the Special Conditions). Contractor shall also furnish other bonds that may be required by the Special Conditions. All bonds shall be in the forms prescribed by the Contract Documents and be executed by such sureties as (1) are licensed to conduct business in the State of Colorado and (2) are named in the current list of "Companies Holding Certificates of Authority as Acceptable Sureties on Federal Bonds and as Acceptable Reinsuring Companies" as published in Circular 570 (amended) by the Audit Staff, Bureau of Accounts, U.S. Treasury Department. All bonds signed by an agent must be accompanied by a certified copy of the Authority Act. If the surety on any bond furnished by the Contractor is declared bankrupt, or becomes insolvent, or its rights to do business in Colorado are terminated, or it ceases to meet the requirements of clauses (1) and (2) of this section, Contractor shall within five (5) days thereafter substitute another bond and surety, both of which shall be acceptable to the City.

2.24. Retention: The Owner will deduct money from the partial payments in amounts considered necessary to protect the interest of the Owner and will retain this money until after completion of the entire contract. The amount to be retained from partial payments will be five (5) percent of the value of the completed work, and not greater than five (5) percent of the amount of the Contract. When the retainage has reached five (5) percent of the amount of the Contract no further retainage will be made and this amount will be retained until such time as final payment is made.

2.25. Liquidated Damages for Failure to Enter Into Contract: Should the Successful Bidder fail or refuse to enter into the Contract within ten Calendar Days from the issuance of the Notice of Award, the City shall be entitled to collect the amount of such Bidder's Bid Guaranty as Liquidated Damages, not as a penalty but in consideration of the mutual release by the City and the Successful Bidder of all claims arising from the City's issuance of the Notice of Award and the Successful Bidder's failure to enter into the Contract and the costs to award the Contract to any other Bidder, to readvertise, or otherwise dispose of the Work as the City may determine best serves its interest.

2.26. Liquidated Damages for Failure to Meet Project Completion Schedule: If the Contractor does not achieve Final Completion by the required date, whether by neglect, refusal or any other reason, the parties agree and stipulate that the Contractor shall pay liquidated damages to the City for each such day that final completion is late. As provided elsewhere, this provision does not apply for delays caused by the City. The date for Final Completion may be extended in writing by the Owner.

The Contractor agrees that as a part of the consideration for the City's awarding of this Contract liquidated damages in the daily amount of **\$500.00** is reasonable and necessary to pay for the actual damages resulting from such delay. The parties agree that the real costs and injury to the City for such delay include hard to quantify items such as: additional engineering, inspection and oversight by the City and its agents; additional contract administration; inability to apply the efforts of those employees to the other work of the City; perceived inefficiency of the City; citizens having to deal with the construction and the Work, rather than having the benefit of a completed Work, on time; inconvenience to the public; loss of reputation and community standing for the City during times when such things are very important and very difficult to maintain.

The Contractor must complete the Work and achieve final completion included under the Bid Schedule in the number of consecutive calendar days after the City gives is written Notice to Proceed. When the Contractor considers the entire Work ready for its intended use, Contractor shall certify in writing that the Work is fully complete. Final Completion date is the date by which the Contractor shall have fully completed all clean-up, and all items that were identified by the City in the inspection for final completion. Unless otherwise stated in the Special Conditions, for purposes of this liquidated damages clause, the Work shall not be finished, and the Contract time shall continue to accrue until the City gives its written Final Acceptance.

If the Contractor shall fail to pay said liquidated damages promptly upon demand thereof after having failed to achieve Final Completion on time, the City shall first look to any retainage or other funds from which to pay said liquidated damages; if retainage or other liquid funds are not available to pay said liquidated damages amounts, the Surety on the Contractor's Performance Bond and Payment Bond shall pay such liquidated damages. In addition, the City may withhold all, or any part of, such liquidated damages from any payment otherwise due the Contractor.

Liquidated damages as provided do not include any sums to reimburse the City for extra costs which the City may become obligated to pay on other contracts which were delayed or extended because of the Contractor's failure to complete the Work within the Contract Time. Should the City incur additional costs because of delays or extensions to other contracts resulting from the Contractor's failure of timely performance, the Contractor agrees to pay these costs that the City incurs because of the Contractor's delay, and these payments are separate from and in addition to any liquidated damages.

The Contractor agrees that the City may use its own forces or hire other parties to obtain Final Completion of the work if the time of completion has elapsed and the Contractor is not diligently pursuing completion. In addition to the Liquidated Damages provided for, the Contractor agrees to reimburse the City for all expenses thus incurred.

- 2.27. Contingency/Force Account/Minor Contract Revisions:** Contingency/Force Account/Minor Contract Revisions work will be authorized by the Owner's Project Manager and is defined as minor expenses to cover miscellaneous or unforeseen expenses related to the project. The expenses are not included in the Drawings, Specifications, or Scope of Work and are necessary to accomplish the scope of this contract. Contingency/Force Account/Minor Contract Revisions Authorization will be directed by the Owner through an approved form. Contingency/Force Account/Minor Contract Revisions funds are the property of the Owner and any Contingency/Force Account/Minor Contract Revisions funds, not required for project completion, shall remain the property of the Owner. Contractor is not entitled to any Contingency/Force Account/Minor Contract Revisions funds, that are not authorized by Owner or Owner's Project Manager.
- 2.28. Protection of Persons & Property:** The Contractor shall comply with all applicable laws, ordinances, rules, regulations and orders of any public authority having jurisdiction for the safety of persons or property or to protect them from damage, injury or loss. Contractor shall erect and maintain, as required by existing safeguards for safety and protection, and all reasonable precautions, including posting danger signs or other warnings against hazards promulgating safety regulations and notifying owners and users of adjacent utilities. When or where any direct or indirect damage or injury is done to public or private property by or on account of any act, omission, neglect, or misconduct by the Contractor in the execution of the work, or in consequence of the non-execution thereof by the Contractor, he shall restore, at his own expense, such property to a condition similar or equal to that existing before such damage or injury was done, by repairing, rebuilding, or otherwise restoring as may be directed, or it shall make good such damage or injury in an acceptable manner.
- 2.29. Changes in the Work:** The Owner, without invalidating the contract, may order changes in the work within the general scope of the contract consisting of additions, deletions or other revisions, the contract sum and the contract time being adjusted accordingly. All such changes in the work shall be authorized by Change Order and shall be executed under the applicable conditions of the contract documents. A Change Order is a written order to the Contractor signed by the Owner issued after the execution of the contract, authorizing a change in the work or an adjustment in the contract sum or the contract time. The contract sum and the contract time may be changed only by Change Order.
- 2.30. Claims for Additional Cost or Time:** If the Contractor wishes to make a claim for an increase in the contract sum or an extension in the contract time, he shall give the Owner written notice thereof within a reasonable time after the occurrence of the event giving rise to such claim. This notice shall be given by the Contractor before proceeding to execute the work, except in an emergency endangering life or property in which case the Contractor shall precede in accordance with the regulations on safety. No such claim shall be valid unless so made. Any change in the contract sum or contract time resulting from such claim shall be authorized by Change Order.
- 2.31. Minor Changes in the Work:** The Owner shall have authority to order minor changes in the work not involving an adjustment in the contract sum or an extension of the contract time and not inconsistent with the intent of the contract documents.

- 2.32. Field Orders:** The Owner may issue written Field Orders which interpret the Contract Documents in accordance with the specifications, or which order minor changes in the work in accordance with the agreement, without change in the contract sum or time. The Contractor shall carry out such Field Orders promptly.
- 2.33. Uncovering & Correction of Work:** The Contractor shall promptly correct all work rejected by the Owner as defective or as failing to conform to the contract documents whether observed before or after substantial completion and whether or not fabricated installed or completed. The Contractor shall bear all costs of correcting such rejected work, including the cost of the Owner's additional services thereby made necessary. If within one (1) year after the date of completion or within such longer period of time as may be prescribed by law or by the terms of any applicable special guarantee required by the contract documents, any of the work found to be defective or not in accordance with the contract documents, the Contractor shall correct it promptly after receipt of a written notice from the Owner to do so unless the Owner has previously given the Contractor a written acceptance of such condition. The Owner shall give such notice promptly after discovery of condition. All such defective or non-conforming work under the above paragraphs shall be removed from the site where necessary and the work shall be corrected to comply with the contract documents without cost to the Owner. The Contractor shall bear the cost of making good all work of separate Contractors destroyed or damaged by such removal or correction. If the Owner prefers to accept defective or non-conforming work, he may do so instead of requiring its removal and correction, in which case a Change Order will be issued to reflect an appropriate reduction in the payment or contract sum, or, if the amount is determined after final payment, it shall be paid by the Contractor.
- 2.34. Amendment:** No oral statement of any person shall modify or otherwise change, or affect the terms, conditions or specifications stated in the resulting contract. All amendments to the contract shall be made in writing by the Owner.
- 2.35. Assignment:** The Contractor shall not sell, assign, transfer or convey any contract resulting from this IFB, in whole or in part, without the prior written approval from the Owner.
- 2.36. Compliance with Laws:** Bids must comply with all Federal, State, County and local laws governing or covering this type of service and the fulfillment of all ADA (Americans with Disabilities Act) requirements.
- 2.37. Confidentiality:** All information disclosed by the Owner to the Contractor for the purpose of the work to be done or information that comes to the attention of the Contractor during the course of performing such work is to be kept strictly confidential.
- 2.38. Conflict of Interest:** No public official and/or City/County employee shall have interest in any contract resulting from this IFB.
- 2.39. Contract Termination:** This contract shall remain in effect until any of the following occurs: (1) contract expires; (2) completion of services; (3) acceptance of services or, (4) for convenience terminated by either party with a written *Notice of Cancellation* stating therein the reasons for such cancellation and the effective date of cancellation.

- 2.40. Employment Discrimination:** During the performance of any services per agreement with the Owner, the Contractor, by submitting a Bid, agrees to the following conditions:
- 2.40.1.** The Contractor shall not discriminate against any employee or applicant for employment because of race, religion, color, sex, age, handicap, or national origin except when such condition is a legitimate occupational qualification reasonably necessary for the normal operations of the Contractor. The Contractor agrees to post in conspicuous places, visible to employees and applicants for employment, notices setting forth the provisions of this nondiscrimination clause.
 - 2.40.2.** The Contractor, in all solicitations or advertisements for employees placed by or on behalf of the Contractor, shall state that such Contractor is an Equal Opportunity Employer.
 - 2.40.3.** Notices, advertisements, and solicitations placed in accordance with federal law, rule, or regulation shall be deemed sufficient for the purpose of meeting the requirements of this section.
- 2.41. Affirmative Action:** In executing a Contract with the City, the Contractor agrees to comply with Affirmative Action and Equal Employment Opportunity regulations presented in the General Contract Conditions.
- 2.42. Immigration Reform and Control Act of 1986 and Immigration Compliance:** The Offeror certifies that it does not and will not during the performance of the contract employ workers without authorization or otherwise violate the provisions of the Federal Immigration Reform and Control Act of 1986 and/or the immigration compliance requirements of State of Colorado C.R.S. § 8-17.5-101, *et seq.* (House Bill 06-1343).
- 2.43. Ethics:** The Contractor shall not accept or offer gifts or anything of value nor enter into any business arrangement with any employee, official, or agent of the Owner.
- 2.44. Failure to Deliver:** In the event of failure of the Contractor to deliver services in accordance with the contract terms and conditions, the Owner, after due oral or written notice, may procure the services from other sources and hold the Contractor responsible for any costs resulting in additional purchase and administrative services. This remedy shall be in addition to any other remedies that the Owner may have.
- 2.45. Failure to Enforce:** Failure by the Owner at any time to enforce the provisions of the contract shall not be construed as a waiver of any such provisions. Such failure to enforce shall not affect the validity of the contract or any part thereof or the right of the Owner to enforce any provision at any time in accordance with its terms.
- 2.46. Force Majeure:** The Contractor shall not be held responsible for failure to perform the duties and responsibilities imposed by the contract due to legal strikes, fires, riots, rebellions, and acts of God beyond the control of the Contractor, unless otherwise specified in the contract.

2.47. Independent Contractor: The Contractor shall be legally considered an Independent Contractor and neither the Contractor nor its employees shall, under any circumstances, be considered servants or agents of the Owner. The Owner shall be at no time legally responsible for any negligence or other wrongdoing by the Contractor, its servants, or agents. The Owner shall not withhold from the contract payments to the Contractor any federal or state unemployment taxes, federal or state income taxes, Social Security Tax or any other amounts for benefits to the Contractor. Further, the Owner shall not provide to the Contractor any insurance coverage or other benefits, including Workers' Compensation, normally provided by the Owner for its employees.

2.48. Nonconforming Terms and Conditions: A bid that includes terms and conditions that do not conform to the terms and conditions of this Invitation for Bid is subject to rejection as non-responsive. The Owner reserves the right to permit the Contractor to withdraw nonconforming terms and conditions from its bid prior to a determination by the Owner of non-responsiveness based on the submission of nonconforming terms and conditions.

Items for non-responsiveness may include, but not be limited to:

- a. Submission of the Bid on forms other than those supplied by the City;
- b. Alteration, interlineation, erasure, or partial detachment of any part of the forms which are supplied herein;
- c. Inclusion of unauthorized additions conditional or alternate Bids or irregularities of any kind which may tend to make the Bid incomplete, indefinite, or ambiguous as to its meaning;
- d. Failure to acknowledge receipt of any or all issued Addenda;
- e. Failure to provide a unit price or a lump sum price, as appropriate, for each pay item listed except in the case of authorized alternative pay items;
- f. Failure to list the names of Subcontractors used in the Bid preparation as may be required in the Solicitation Documents;
- g. Submission of a Bid that, in the opinion of the Owner, is unbalanced so that each item does not reasonably carry its own proportion of cost or which contains inadequate or unreasonable prices for any item;
- h. Tying of the Bid with any other bid or contract; and
- i. Failure to calculate Bid prices as described herein.

2.49. Evaluation of Bids and Offerors: The Owner reserves the right to:

- reject any and all Bids,
- waive any and all informalities,
- take into account any prompt payment discounts offered by Bidder,
- negotiate final terms with the Successful Bidder,
- take into consideration past performance of previous awards/contracts with the Owner of any Contractor, Vendor, Firm, Supplier, or Service Provider in determining final award. and
- disregard any and all nonconforming, nonresponsive or conditional Bids.

Discrepancies between words and figures will be resolved in favor of words. Discrepancies between Unit Prices and Extended Prices will be resolved in favor of the Unit Prices. Discrepancies between the indicated sum of any column of figures and the correct sum thereof will be resolved in favor of the correct sum. The corrected extensions and totals will be shown in the tabulation of Bids.

The Owner may consider the qualifications and experience of Subcontractors and other persons and organizations (including those who are to furnish the principal items of material or equipment) proposed for those portions of the work as to which the identity of Subcontractors and other persons and organizations must be submitted. Operating costs, maintenance considerations performance data, and guarantees of materials and equipment may also be considered by the Owner.

The Owner will conduct such investigations as deemed necessary to assist in the evaluation of any Bid and to establish the responsibility, qualifications and financial ability of the Offeror, proposed Subcontractors and other persons and organizations to do the Work in accordance with the *Contract Documents* to the City's satisfaction within the Contract Time.

The Offeror shall furnish the Owner all information and data requested by the Owner to determine the ability of the Offeror to perform the Work. The Owner reserves the right to reject the Bid if the evidence submitted by, or investigation of such Offeror fails to satisfy the Owner that such Offeror is properly qualified to carry out the obligations of the Contract and to complete the Work contemplated therein.

By submitting a Bid, each Offeror authorizes the Owner to perform such investigation of the Offeror as the Owner deems necessary to establish the responsibility, qualifications and financial ability of the Offeror and, by its signature thereon, authorizes the Owner to obtain reference information concerning the Offeror and releases the party providing such information and the Owner from any and all liability to the Offeror as a result of such reference information so provided.

The Owner reserves the right to reject the Bid of any Offeror who does not pass any evaluation to the Owner's satisfaction.

If the Contract is to be awarded, it will be awarded to the Offeror who, by evaluation, the Owner determines will best meet the Owner's interests.

The Owner reserves the right to accept or reject the Work contained in any of the Price Bid Schedules or alternates, either in whole or in part.

2.50. Award of Contract: Unless otherwise indicated, a single award will be made for all the bid items in an individual bid schedule. In the event that the Work is contained in more than one Bid Schedule, the City may award Schedules individually or in combination. In the case of two Bid Schedules which are alternative to each other, only one of such alternative Schedules will be awarded. Within forty-five (45) Calendar Days of Bid Opening, the City will issue a Notice of Award to the Successful Bidder which will be accompanied by four (4) unsigned copies of the Contract and the Performance and Payment Bond forms. Within ten (10) Calendar Days thereafter, the Successful Bidder shall sign and deliver four (4) copies of the Contract, Performance Bond, Payment Bond and Certificates of Insurance to the City. Within ten (10) Calendar Days thereafter, the City will deliver two (2) fully executed counterparts of the Contract to the Contractor. No contract shall exist between the Successful Bidder and the City and the Successful Bidder shall have no rights at law or in equity until the Contract has been duly executed by the City.

The Successful Bidder's failure to sign and submit a Contract and other documents set forth in this Paragraph within the prescribed time shall be just cause of annulment of the award, and forfeiture of the Bid Guaranty. The award of Contract may then be made to the next qualified Bidder in the same manner as previously prescribed.

2.51. Ownership: All plans, prints, designs, concepts, etc., shall become the property of the Owner.

2.52. Oral Statements: No oral statement of any person shall modify or otherwise affect the terms, conditions, or specifications stated in this document and/or resulting agreement. All modifications to this request and any agreement must be made in writing by the Owner.

2.53. Patents/Copyrights: The Contractor agrees to protect the Owner from any claims involving infringements of patents and/or copyrights. In no event shall the Owner be liable to the Contractor for any/all suits arising on the grounds of patent(s)/copyright(s) infringement. Patent/copyright infringement shall null and void any agreement resulting from response to this IFB.

2.54. Remedies: The Contractor and Owner agree that both parties have all rights, duties, and remedies available as stated in the Uniform Commercial Code.

2.55. Venue: Any agreement as a result of responding to this IFB shall be deemed to have been made in, and shall be construed and interpreted in accordance with, the laws of the City of Grand Junction, Mesa County, Colorado.

2.56. Expenses: Expenses incurred in preparation, submission and presentation of this IFB are the responsibility of the company and cannot be charged to the Owner.

2.57. Sovereign Immunity: The Owner specifically reserves its right to sovereign immunity pursuant to Colorado State Law as a defense to any action arising in conjunction to this agreement.

2.58. Non-Appropriation of Funds: The contractual obligation of the Owner under this contract is contingent upon the availability of appropriated funds from this fiscal year budget as approved by the City Council or Board of County Commissioners from this fiscal year only. State of Colorado law prohibit obligation of public funds beyond the fiscal year for which the budget was approved. Anticipated expenditures/obligations beyond the end of the current Owner's fiscal year budget shall be subject to budget approval. Any contract will be subject to and must contain a governmental non-appropriation of funds clause.

2.59. Cooperative Purchasing: Purchases as a result of this solicitation are primarily for the City/County. Other governmental entities may be extended the opportunity to utilize the resultant contract award with the agreement of the successful provider and the participating agencies. All participating entities will be required to abide by the specifications, terms, conditions and pricings established in this Bid. The quantities furnished in this bid document are for only the City/County. It does not include quantities for any other jurisdiction. The City or County will be responsible only for the award for its jurisdiction. Other participating entities will place their own awards on their respective Purchase Orders through their purchasing office or use their purchasing card for purchase/payment as authorized or agreed upon between the provider and the individual entity. The City/County accepts no liability for payment of orders placed by other participating jurisdictions that choose to piggy-back on our solicitation. Orders placed by participating jurisdictions under the terms of this solicitation will indicate their specific delivery and invoicing instructions.

2.60. Keep Jobs in Colorado Act: Contractor shall be responsible for ensuring compliance with Article 17 of Title 8, Colorado Revised Statutes requiring 80% Colorado labor to be employed on public works. Contractor shall, upon reasonable notice provided by the Owner, permit the Owner to inspect documentation of identification and residency required by C.R.S. §8-17-101(2)(a). If Contractor claims it is entitled to a waiver pursuant to C.R.S. §8-17-101(1), Contractor shall state that there is insufficient Colorado labor to perform the work such that compliance with Article 17 would create an undue burden that would substantially prevent a project from proceeding to completion, and shall include evidence demonstrating the insufficiency and undue burden in its response.

Unless expressly granted a waiver by the Owner pursuant to C.R.S. §8-17-101(1), Contractor shall be responsible for ensuring compliance with Article 17 of Title 8, Colorado Revised Statutes requiring 80% Colorado labor to be employed on public works. Contractor shall, upon reasonable notice provided by the Owner, permit the Owner to inspect documentation of identification and residency required by C.R.S. §8-17-101(2)(a).

2.60.1. "Public project" is defined as:

- (a) any construction, alteration, repair, demolition, or improvement of any land, building, structure, facility, road, highway, bridge, or other public improvement suitable for and intended for use in the promotion of the public health, welfare, or safety and any maintenance programs for the upkeep of such projects

- (b) for which appropriate or expenditure of moneys may be reasonably expected to be \$500,000.00 or more in the aggregate for any fiscal year
- (c) except any project that receives federal moneys.

3. Statement of Work

3.1. GENERAL: The work request is for construction of concrete ramps, curb, gutter, and sidewalk installation along the south side of Elm Avenue from Eastgate Court to 28 ¼ Road. The improvements will include earthwork, aggregate base course, asphalt patching, and concrete trail placement.

3.2. PROJECT DESCRIPTION: The City of Grand Junction (the “City”) is committed to improving the safety and wellbeing of school-aged children through investment in infrastructure that provides safe transportation corridors and amenities for students who walk or ride bicycles to school through its “Safe Routes to School” program. The project supports the SRTS program through the installation of approximately 266 feet of new monolithic curb, gutter, and 6” concrete sidewalk, underlain by 6 inches of Class 6 aggregate base course along the south side of Elm Avenue, from Eastgate Court to 28 ¼ Road. An ADA ramp at the southeast intersection of Elm Avenue and Eastgate Court will also be constructed. All dimensions and scope of work should be verified by Contractors prior to submission of bids.

Note: This project shall be constructed in accordance with the current Davis Bacon Wage Rate Determination (Refer to Appendix B). For further information, contact Kristen Ashbeck, City of Grand Junction Sr. Planner, Community Development at (970) 244-1491.

3.3. SPECIAL CONDITIONS & PROVISIONS:

3.3.1 Recommended Pre-Bid Meeting: Prospective bidders are encouraged to attend a recommended virtual pre-bid meeting on September 16, 2022 at 10:00 AM MDT
Meeting location shall be via Go-To Meeting

Virtual Recommended Pre-Bid Meeting 2022 Safe Routes to School - Elm Ave IFB-5116-22-DD
Sep 16, 2022, 10:00 – 11:00 AM (America/Denver)

Please join my meeting from your computer, tablet or smartphone.

<https://meet.goto.com/583053453>

You can also dial in using your phone.

Access Code:

583-053-453

United States:

[+1 \(571\) 317-3122](tel:+15713173122)

Join from a video-conferencing room or system.

Meeting ID:

583-053-453

Dial in or type:
67.217.95.2 or inroomlink.goto.com
Or dial directly:
583053453@67.217.95.2 or 67.217.95.2##583053453

Get the app now and be ready when your first meeting starts:

<https://meet.goto.com/install>

The purpose of this visit will be to inspect and to clarify the contents of this Invitation for Bids (IFB). **NOTE: Bidders that arrive more than 10 minutes late to the meeting shall not be eligible to submit a bid response to this solicitation process for this project.**

3.3.2 QUESTIONS REGARDING SOLICIATION PROCESS/SCOPE OF WORK:

Lisa Froshaug; Project Manager
City of Grand Junction
lisafr@gjcity.org

3.3.3 Project Manager: The Project Manager for the Project is Lisa Froshaug, Project Engineer, who can be reached at (970) 244-1592. During Construction, all notices, letters, submittals, and other communications directed to the City shall be addressed and mailed or delivered to:

City of Grand Junction
Department of Public Works and Planning
Attn: Lisa Froshaug, Project Manager
250 North Fifth Street
Grand Junction, CO 81501

3.3.4 Contract Administrator: The Contract Administrator for the Project is Duane Hoff Jr., Contract Administrator, who can be reached at (970) 244-1545. During Construction, contract related inquiries, issues, and other communications shall be directed to:

Duane Hoff Jr., Contract Administrator
duaneh@gjcity.org

3.3.5 Pre-Qualification: Contractors must be pre-qualified in the following categories to submit a bid response to this project:

1. 2E Concrete Sidewalk, Curb, & Gutter

Contractors may view their approved pre-qualified categories by clicking the [Pre-Qualification List Link](#).

3.3.6 Affirmative Action: The Contractor is not required to submit a written Affirmative Action Program for the Project.

3.3.7 Pricing: Pricing shall be all inclusive to include but not be limited to: all labor,

equipment, supplies, materials, freight (F.O.B. Destination – Freight Pre-paid and Allowed to each site), travel, mobilization costs, fuel, set-up and take down costs, and full-time inspection costs, and all other costs related to the successful completion of the project.

The Owner shall not pay nor be liable for any other additional costs including but not limited to: taxes, shipping charges, insurance, interest, penalties, termination payments, attorney fees, liquidated damages, etc.

3.3.8 Freight/Shipping: All freight/shipping shall be F.O.B. Destination – Freight Pre-Paid and Allowed to the project site(s), Grand Junction, CO.

Contractor must meet all federal, state, and local rules, regulations, and requirements for providing such services.

3.3.9 Contract: A binding contract shall consist of: (1) the IFB and any amendments thereto, (2) Additional Documents as stated in Section 1.10, (3) the bidder's response (bid) to the IFB, (4) clarification of the bid, if any, and (5) the City's Purchasing Department's acceptance of the bid by "Notice of Award" or by "Purchase Order". All Exhibits and Attachments included In the IFB shall be incorporated into the contract by reference.

A. The contract expresses the complete agreement of the parties and, performance shall be governed solely by the specifications and requirements contained therein.

B. Any change to the contract, whether by modification and/or supplementation, must be accomplished by a formal contract amendment signed and approved by and between the duly authorized representative of the bidder and the City Purchasing Division or by a modified Purchase Order prior to the effective date of such modification. The bidder expressly and explicitly understands and agrees that no other method and/or no other document, including acts and oral communications by or from any person, shall be used or construed as an amendment or modification to the contract.

3.3.10 Time of Completion: The scheduled time of Completion for the Project is **30 Calendar Days** from the starting date specified in the Notice to Proceed.

Completion is achieved when site cleanup and all punch list items (resulting from the final inspection) have been completed. Completion shall have the meaning set forth in Article I, Section 3 (Definitions and Terms) of the General Contract Conditions.

3.3.11 Working Days and Hours: The working days and hours shall be as stated in the General Contract Conditions or as mutually agreed upon in the preconstruction meeting with the following exception:

All work shall be performed between the hours of 7:00 AM to 5:00 PM.

3.3.12 Licenses and Permits: Contractor is responsible for obtaining all necessary licenses and permits required for Construction, at Contractor's expense. See

Section 2.12. Contractor shall supply to Owner all copies of finalized permits.

3.3.13 Permits: The following permits are required for the Project and will be obtained by the City at no cost to the Contractor:

None

The following permits are required for the Project and shall be obtained but not paid for by the Contractor:

None

The following permits are required for the Project and shall be obtained and paid for by the Contractor, with the costs included in the total bid price for the Project:

Right-of-way Permit (if needed)

3.3.14 City Furnished Materials: The City will furnish the following materials for the Project:

- Door-hangers

3.3.15 Project Newsletters: A newsletter for the Project will be prepared and distributed by the City. It will include general information about the Project including interruptions in utility services, street closures, parking restrictions, project schedule, and the names and telephone numbers of the contacts for the City and Contractor. The newsletter will be mailed approximately one week before the Contractor commences work.

The Contractor will be responsible for notifying all businesses and / or residents located adjacent to the work. Door hanger notifications shall be distributed at least two (2) working days prior to the day the work is scheduled to begin.

3.3.16 Project Sign: Project signs, if any, will be furnished and installed by the City.

3.3.17 Authorized Representatives of the City: Those authorized to represent the City shall include Purchasing Agent, Engineers, and Inspectors employed by the City, only.

3.3.18 Stockpiling Materials and Equipment: All stockpiling/storage shall be in accordance with General Contract Condition Section 51.

3.3.19 Traffic Control: The Contractor shall provide and maintain traffic control in accordance with the approved Traffic Control Plan and the Manual on Uniform Traffic Control Devices. A Traffic Control Plan shall be prepared by the Contractor and reviewed by the City two days prior to the pre-construction meeting.

3.3.20 Clean-Up: The Contractor is responsible for cleaning up all loose materials that have been deposited or swept into gutters, and onto sidewalks and driveways as a result of sidewalk operations. The costs for all clean-up work shall be considered incidental and will not be paid for separately.

3.3.21 Quality Control Testing: Supplier shall perform Quality Control (QC) testing on the

Asphalt. The Contractor shall provide QC throughout the Contract, with the use of their own QC Technicians or the use of a certified laboratory. In accordance with Section 401.06.3 of the City of Grand Junction Standard Specifications for Road and Bridge Construction, results of all QC tests shall be submitted to the Project Engineer and the City's Quality Assurance (QA) Technician within 4 hours of the time of sampling. Failure to do so may require that paving be suspended until all sampling results have been received, reviewed, and approved. The Contractor shall supply QC Lab personnel for night work for comparison of test data. If lab personnel is not supplied paving operations will be suspended until one is available. QC Field personnel shall remain on site during the duration of the paving operation or until in-place density are met.

The Contractor/Supplier shall perform QC testing on all concrete. The City will perform QA testing for concrete.

The Contractor, at their own discretion, may elect to forgo the soils QC field testing (in-place soils density) for placement of Embankment and Aggregate Base Course. QA testing for these items will be performed by the City, and laboratory results for submittal purposes will be provided by the contractor. However, if a sufficient number of failed test results are observed by the City and/or it's QA testing representatives, written notification will be provided to the contractor, and back payment to the City for failed location re-tests will be required.

3.3.22 Schedule of Submittals: Contractor shall deliver these submittals at least two days prior to the pre-construction meeting:

- Traffic Control Plans
- Project Schedule
- Concrete Mix Design
- Class 6 Base Course
- Asphalt Mix Design

3.3.23 Uranium Mill Tailings: It is anticipated that radioactive mill tailings will not be encountered on this Project.

3.3.24 Fugitive Petroleum or Other Contamination: It is anticipated that soil contamination from fugitive petroleum or other contaminants will not be encountered with the Project.

3.3.25 Excess Material: All excess materials shall be disposed in accordance with General Contract Condition Section 50.

3.3.26 Existing Utilities and Structures: Utilities were not potholed during design of this project. The location of existing utilities and structures shown on the Plans is approximate with the information gathered during design. It is the responsibility of the Contractor to pothole/locate and protect all structures and utilities in accordance with General Contract Condition Section 37.

3.3.27 Incidental Items: Any item of work not specifically identified or paid for directly, but which is necessary for the satisfactory completion of any paid items of work, will be considered as incidental to those items, and will be included in the cost of those items.

3.3.28 Survey: The Contractor shall give the City survey crew a minimum of 72 hours' notice for all requested survey.

3.3.29 Work to be Performed by the City (Prior to Construction):

- Removal of trees on Elm Avenue

3.3.30 Existing Concrete Sidewalks, Pans, Fillets, Curbs and Gutters: The existing sidewalks, pans, fillets, curb and gutter are in good serviceable condition. In most instances the installation of new sidewalk and pavement will be adjacent to existing concrete. The Contractor will need to protect all concrete adjacent to construction. If the concrete is damaged during construction the Contractor will be responsible for its replacement at no cost to the City. The Contractor, the City Project Inspector, and/or the City Project Manager will walk and record any concrete that is deemed to be damaged before construction has started.

3.3.31 ACI Concrete and Flatwork Finisher and Technician: Hand finishing concrete will be permitted only when performed under the direct supervision of a craftsman holding the following certificate: ACI Concrete Flatwork Finisher and Technician (ACICFFT) or other Flatwork Finisher certification program approved by the City Engineering Manager.

3.3.32 Privacy Screen Specification: NCSNA, INC. Windscreen Specification Sheet, Attachment C, or comparable product with City approval, shall be used for Bid Item #19 "Privacy Screen (6'Tall) (Green) (Parcel 5)"

3.4. SCOPE OF WORK: See attached Construction Drawings/Specifications

STANDARD SPECIFICATIONS FOR ROAD AND BRIDGE CONSTRUCTION:

The City of Grand Junction Standard Specifications for Road and Bridge Construction are hereby modified or supplemented for this Project by the following modifications to The Standard Specifications for Road and Bridge Construction, State Department of Highways, Division of Highways, State of Colorado:

SP-1 SECTION 202 – REMOVAL OF STRUCTURES AND OBSTRUCTIONS

Section 202 of the Standard Specifications is hereby revised for this project as follows: Subsection 202.07, add the following: All concrete and asphalt removal required for installation of new will be considered incidental and will not be measured or paid for separately. Subsection 202.12, add the following: Locations of saw cuts shall be determined and directed by the Construction Inspector or the Engineer. Saw cuts shall be incidental to work.

SP-2 SECTION 208 – EROSION CONTROL

For inlet protection along Major Arterial or Collector Street sections the only approved inlet protections shall be a filter sock.

Add the following to this subsection:

208.05(n) Add the Following:

Concrete Washout Structure: Water for clean-up of equipment used in the mixing or distribution of concrete shall not be discharged to any storm water facilities, drain ways, or deposited into any open fields. The wastewater used shall either be wasted on an open excavation area or in an onsite detention facility for future disposal.

Subsection 208.08 Payment for Best Management Practices.

The disposal of wash water shall be considered incidental to the concrete and will not be measured for or paid for separately.

SP-3 SECTION 601 – STRUCTURAL CONCRETE

Section 601 of the Standard Specifications is hereby revised for this project as follows:

Subsection 601.02, Classification:

CONCRETE SHALL MEET THE FOLLOWING REQUIREMENTS:

- 4,500 PSI Compressive at 28 Days
- 6% air \pm 1.5%
- Slump 4", Loads exceeding 4 ½" shall be rejected
- Maximum Water Cement Ratio no greater than 0.45.

Subsection 601.06, Batching:

This CDOT Specification has been added to this Project:

The Contractor shall furnish a batch ticket (delivery ticket) with each load for all concrete. Concrete delivered without a batch ticket containing complete information as specified shall be rejected. The Contractor shall collect and complete the batch ticket at the placement site and deliver all batch tickets to the Engineer or his representative at the end of each day. The Engineer or his representative shall have access to the batch tickets at any time during the placement. The following information shall be provided on each ticket:

1. Suppliers name and date
2. Truck number
3. Project name and location
4. Concrete class and designation number
5. Cubic yards batched
6. Type brand and amount of each admixture
7. Type, brand, and amount of cement and fly ash
8. Weights of fine and coarse aggregates
9. Moisture of fine and coarse aggregates
10. Gallons of batch water

The contractor shall add the following information to the batch ticket at time of placement:

1. Gallons of water added by the truck operator.
2. Number of revolutions of the drum for mixing
3. Discharge time

SP-4 SECTION 608 – CURBS, GUTTERS, SIDEWALKS, AND TRAILS

Section 608 of the Standard Specifications is hereby revised for this project as follows:

Subsections 608.06, Basis of Payment shall include the following:

The Contract Unit Price for the various concrete items shall be full compensation for all equipment, labor, materials, and incidentals required for the complete installation.

Incidental items include subgrade compaction, cutting and removal of asphalt in areas where concrete will be installed; removal of existing concrete, disposal of excavated and removed materials; furnishing, placement and compaction of Aggregate Base Course; forming, furnishing and placement, finishing, curing and protection of the concrete; reinforcing steel and joint filler.

SP-5 SECTION 630 - CONSTRUCTION ZONE TRAFFIC CONTROL

Subsection 630.09, Traffic Control Plan, shall include the following:

The following guidelines and limitations shall apply to the traffic control:

1. Two-way traffic shall be maintained on all streets (unless otherwise approved).
2. Concrete activities shall be coordinated so that concrete trucks and other vehicles do not block the traffic lanes.
3. All incidental costs shall be included in the original contract price for the project. Flagging shall be considered incidental and included in Traffic Control (Complete in Place).
4. Sidewalks that are obstructed or under construction shall be barricaded, as required for pedestrian safety.

3.5. Attachments:

- Appendix A: Construction Drawings
- Appendix B: CDBG Solicitation Forms & Davis Bacon Wage Rates 09-06-2022
- Appendix C: Windscreen Specification Sheet

3.6. Contractor Bid Documents: For Contractor’s convenience, the following is a list of forms/items to be submitted with the Contractor’s bid response. However, should a form/item not be listed in this section, but required in the solicitation documents, it is the Contractor’s responsibility to ensure all forms/items are submitted.

- **Contractor’s Bid Form**
- **Sub-contractors Form**
- **Price Bid Schedule**
- **CDBG Solicitation Forms / Davis Bacon Wages**

3.7. IFB TENTATIVE TIME SCHEDULE:

Invitation For Bids available on or about	September 8, 2022
Recommended Virtual Pre-Bid Meeting	September 16, 2022
Pre-Qualification Application Deadline	September 23, 2022
Inquiry deadline, no questions after this date	September 21, 2022
Addendum Posted	September 23, 2022
Submittal deadline for proposals	October 4, 2022
City Council Approval (<u>If Required</u>)	October 19, 2022
Notice of Award & Contract execution	October 21, 2022
Bonding & Insurance Cert due	October 27, 2022
Preconstruction meeting	November 3, 2022
Work begins no later than	November 7, 2022
Final Completion	December 20, 2022
Holidays:	
Veterans Day	November 11, 2022
Thanksgiving	November 24 & 25, 2022

Contractor's Bid Form

Bid Date: _____

Project: IFB-5116-22-DD "2022 Safe Routes to School – Elm Avenue"

Bidding Company: _____

Name of Authorized Agent: _____

Email _____

Telephone _____ **Address** _____

City _____ **State** _____ **Zip** _____

The undersigned Bidder, in compliance with the Invitation for Bids, having examined the Instruction to Bidders, General Contract Conditions, Statement of Work, Specifications, and any and all Addenda thereto, having investigated the location of, and conditions affecting the proposed work, hereby proposes to furnish all labor, materials and supplies, and to perform all work for the Project in accordance with Contract Documents, within the time set forth and at the prices stated below. These prices are to cover all expenses incurred in performing the work required under the Contract Documents, of which this Contractor's Bid Form is a part.

The undersigned Contractor does hereby declare and stipulate that this offer is made in good faith without collusion or connection to any person(s) providing an offer for the same work, and that it is made in pursuance of, and subject to, all terms and conditions of the Instructions to Bidders, the Specifications, and all other Solicitation Documents, all of which have been examined by the undersigned.

The Contractor also agrees that if awarded the Contract, to provide insurance certificates within ten (10) working days of the date of Notification of Award. Submittal of this offer will be taken by the Owner as a binding covenant that the Contractor will be prepared to complete the project in its entirety.

The Owner reserves the right to make the award on the basis of the offer deemed most favorable, to waive any formalities or technicalities and to reject any or all offers. It is further agreed that this offer may not be withdrawn for a period of sixty (60) calendar days after closing time. Submission of clarifications and revised offers automatically establish a new thirty day (30) period.

Prices in the bid proposal have not knowingly been disclosed with another provider and will not be prior to award.

- Prices in this bid proposal have been arrived at independently, without consultation, communication or agreement for the purpose of restricting competition.
- No attempt has been made nor will be to induce any other person or firm to submit a bid proposal for the purpose of restricting competition.
- The individual signing this bid proposal certifies they are a legal agent of the offeror, authorized to represent the offeror and is legally responsible for the offer with regard to supporting documentation and prices provided.
- Direct purchases by the City of Grand Junction are tax exempt from Colorado Sales or Use Tax. Tax exempt No. 98-03544. The undersigned certifies that no Federal, State, County or Municipal tax will be added to the above quoted prices.
- City of Grand Junction payment terms shall be Net 30 days.
- Prompt payment discount of _____ percent of the net dollar will be offered to the Owner if the invoice is paid within _____ days after the receipt of the invoice. The Owner reserves the right to take into account any such discounts when determining the bid award that are no less than Net 10 days.

RECEIPT OF ADDENDA: the undersigned Contractor acknowledges receipt of Addenda to the Solicitation, Specifications, and other Contract Documents.

State number of Addenda received: _____.

It is the responsibility of the Bidder to ensure all Addenda have been received and acknowledged.

By signing below, the Undersigned agree to comply with all terms and conditions contained herein.

Company: _____

Authorized Signature: _____

Title: _____

The undersigned Bidder proposes to subcontract the following portion of Work:

<u>Name & address of Sub-Contractor</u>	<u>Description of work to be performed</u>	<u>% of Contract</u>
_____	_____	_____
_____	_____	_____
_____	_____	_____
_____	_____	_____

The undersigned Bidder acknowledges the right of the City to reject any and all Bids submitted and to waive informalities and irregularities therein in the City's sole discretion.

By submission of the Bid, each Bidder certifies, and in the case of a joint Bid each party thereto certifies as to his own organization, that this Bid has been arrived at independently, without collusion, consultation, communication, or agreement as to any matter relating to this Bid with any other Bidder or with any competitor.

Bid Schedule: 2022 Safe Routes to School - Elm Avenue Project

Item No.	CDOT, City Ref.	Description	Quantity	Units	Unit Price	Total Price
1	202	Tree Trimming	1.	LS	_____	_____
2	202	Removal of Concrete (Includes, but not limited to, curb, gutter, sidewalk, driveway, slabs, V-pans, curb ramps, intersection corners, aprons, and landscape borders)	38.91	SY	_____	_____
3	202	Removal of Asphalt Mat	169.55	SY	_____	_____
4	202	Remove, Maintain, and Reset Sod (Parcel 1-4)	62.76	SY	_____	_____
5	202	Removal of Fence	16.15	LF	_____	_____
6	202	Removal of Gate	1.	EACH	_____	_____
7	202	Removal of Ground Sign	2.	EACH	_____	_____
8	208	Inlet Protection (Silt-Sack) (Includes Maintenance & Removal of Debris, & Removal of Inlet Protection)	1.	EACH	_____	_____
9	208	Concrete Washout Facility	1.	EACH	_____	_____
10	210	Reset Ground Sign	1.	EACH	_____	_____
11	210	Reset Chain Link Fence	124.4	LF	_____	_____
12	210	Reset Landscape Ground Cover (Parcel 5)	1.	LS	_____	_____
13	210	Reset Sprinkler System (Parcel 1-4) (Complete in Place)	1.	LS	_____	_____
14	304	Aggregate Base Course (Class 6) (6" Thick) (Under concrete)	46.45	CY	_____	_____
15	304	Aggregate Base Course (Class 6) (12" Thick) (Under asphalt)	100.95	CY	_____	_____
16	306	Reconditioning (6" Deep)	50.47	SY	_____	_____
17	401	Hot Bituminous Pavement (Patching) (4" Thick) (Grading SX, PG 64-22) (GYR.=75)(Two 2" Lifts)	308.75	SY	_____	_____
18	607	Gate (Chain Link) (6'x 10')	2.	EACH	_____	_____
19	xx	Privacy Screen (6' Tall) (Green) (Parcel 5)	145.	LF	_____	_____
20	608	Vertical Concrete Curb, Gutter and Sidewalk	157.84	SY	_____	_____
21	608	Concrete Driveway Section (6" Thick)	71.36	SY	_____	_____
22	608	Concrete Curb Ramp (8" Thick)	23.02	SY	_____	_____
23	608	Detectable Warnings (Wet Set)	1.	LS	_____	_____
24	620	Sanitary Facility	1.	EACH	_____	_____
25	625	Construction Surveying (Includes As-Built Drawings)	1.	LS	_____	_____
26	626	Mobilization	1.	LS	_____	_____
27	630	Traffic Control (Complete in Place)	1.	LS	_____	_____
28	630	Traffic Control Plan	1.	LS	_____	_____
29	630	Flagging	40.	HOUR	_____	_____
MC		Minor Contract Revisions	---	---	---	\$ 15,000.00
R						


Bid Amount: \$ _____

Bid Amount:

_____ dollars

CITY OF GRAND JUNCTION 2022 SIDEWALKS FOR SAFE ROUTES TO SCHOOL – ELM AVENUE


September 8, 2022

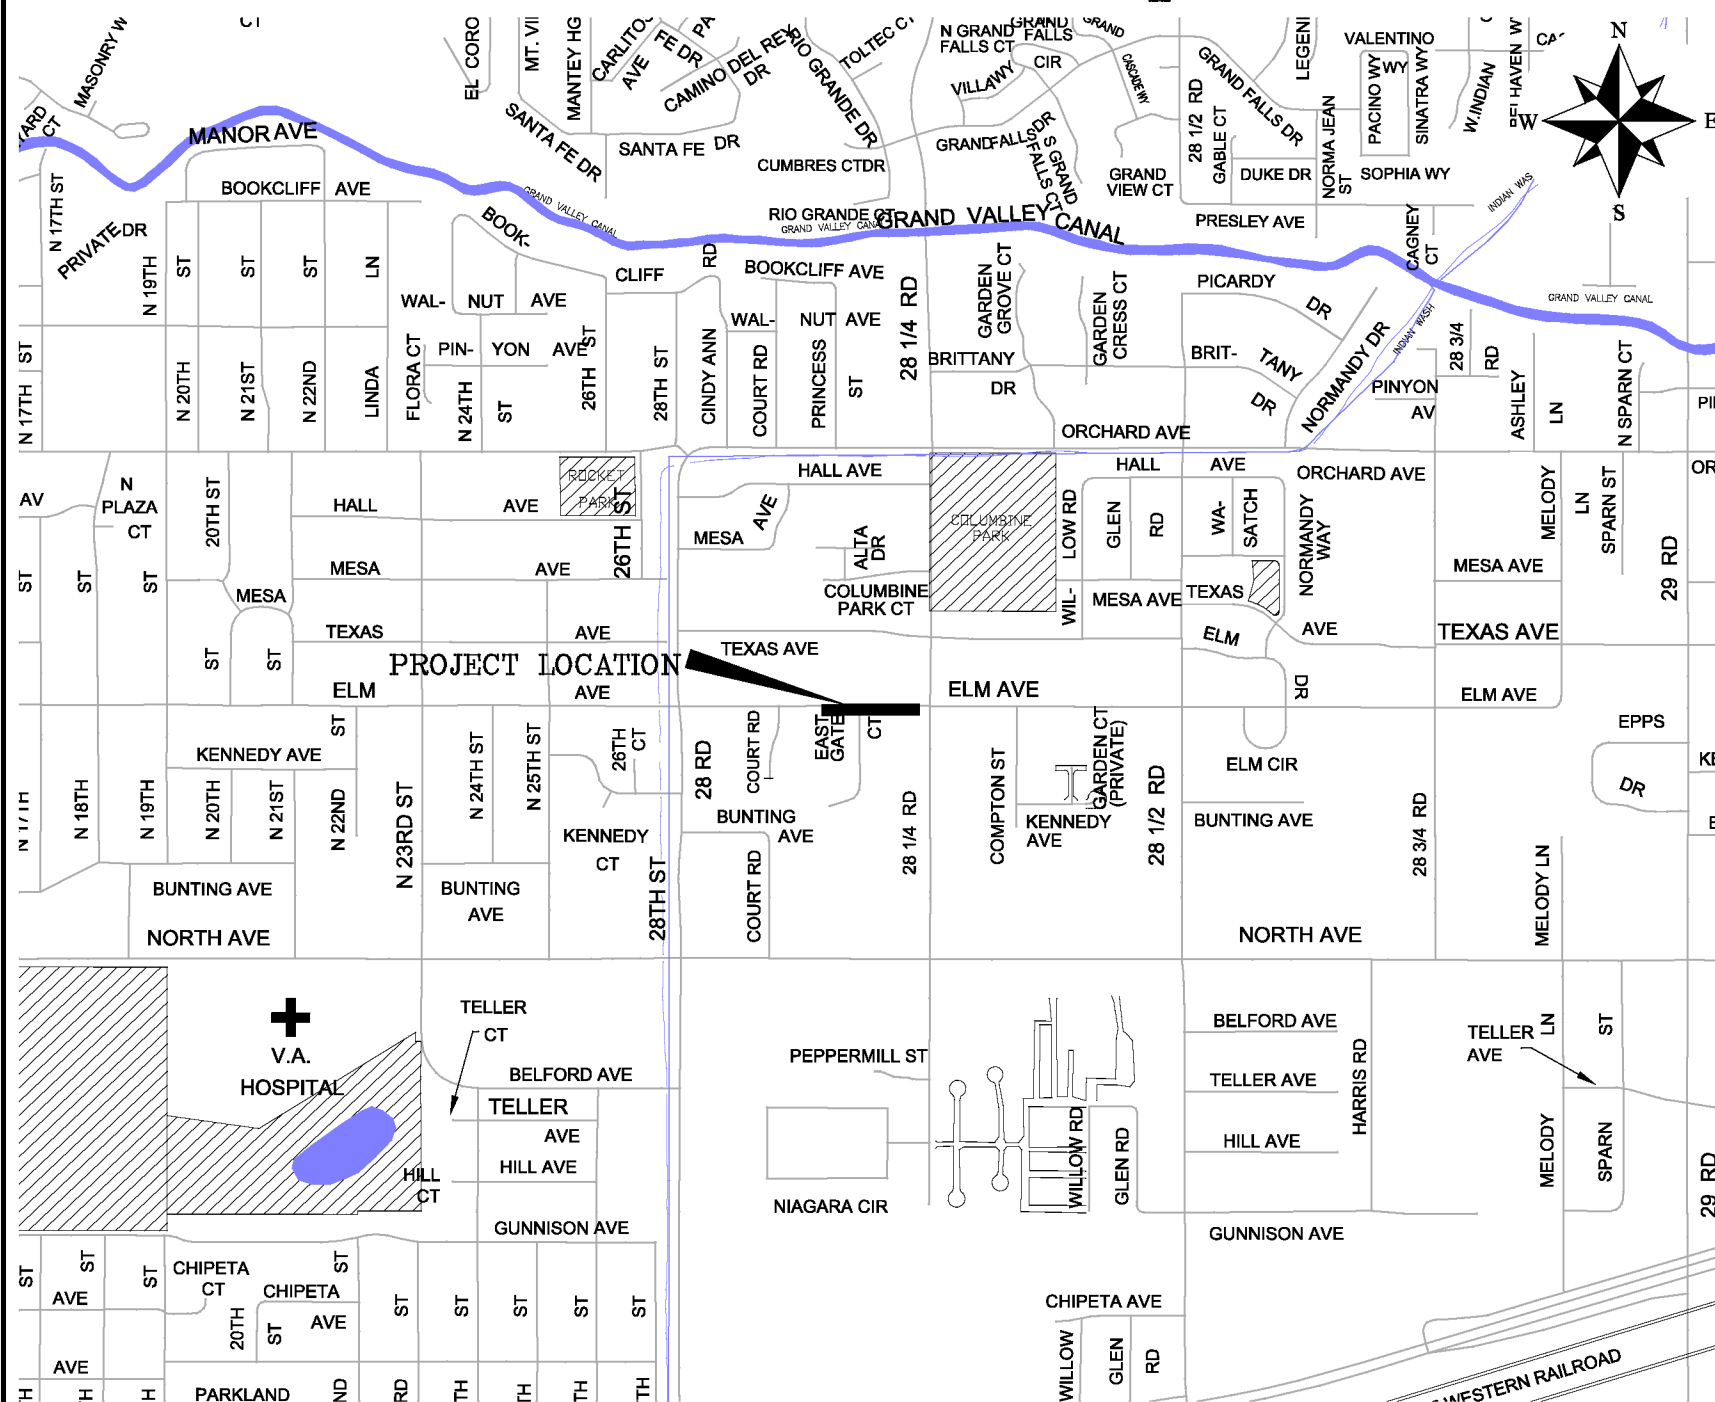

Sheet Index

- 1 COVER
- 2 STANDARD ABBREVIATIONS LEGENDS AND SYMBOLS
- 3 SUMMARY OF APPROXIMATE QUANTITIES
- 4 PARCEL MAP
- 5 REMOVAL PLAN
- 6 IMPROVEMENT PLAN
- 7 FL PROFILE
- 8 STAKING PLAN - 1
- 9 STAKING PLAN - 2
- 10 STAKING PLAN - 3
- 11 SECTION VIEWS - 1
- 12 SECTION VIEWS - 2

VICINITY MAP

 

*Public Works
Engineering Division*

NOTE: NOTIFY AFFECTED UTILITY VENDOR 48 HOURS PRIOR TO EXCAVATIONS THAT WILL EXPOSE UTILITY LINES. THE COVER SHEET WILL HAVE A LISTING OF UTILITY VENDORS AND TELEPHONE NUMBERS.

REVISION	DESCRIPTION	DATE



Know what's below.
Call before you dig.

ABBREVIATIONS


AASHTO	AMERICAN ASSOCIATION OF STATE HIGHWAY & TRANSPORTATION OFFICIALS
ABC	AGGREGATE BASE COURSE
AC	ASBESTOS CEMENT
AP	ANGLE POINT
ASB	ANCHORED STRAW BALES
ASP	ALUMINIZED STEEL PIPE
ASTM	AMERICAN SOCIETY FOR TESTING MATERIALS
AWWA	AMERICAN WATER WORKS ASSOCIATION
BC	BACK OF CURB
BF	BUTTERFLY VALVE
BOW	BACK OF WALK
BCR	BEGIN CURB RETURN
BOT	BOTTOM
BSWMP	BETTER STORM WATER MANAGEMENT PRACTICES
CH	CHORD
CAP	CORRUGATED ALUMINUM PIPE
CDOT	COLORADO DEPARTMENT OF TRANSPORTATION
CI	CAST IRON
C.G.& SW	CURB, GUTTER & SIDEWALK
C	CENTER LINE
CL	CLEAR
CMP	CORRUGATED METAL PIPE
CO	CLEAN OUT
COMB	COMBINATION (AS IN STORM SEWER AND SANITARY SEWER)
CONC	CONCRETE
CSM	CITY SURVEY MONUMENT
CSP	CORRUGATED STEEL PIPE
CJ	COPPER
DI	DUCTILE IRON
DWY	DRIVEWAY
E	ELECTRIC
ECR	END CURB RETURN
EG	EDGE OF GUTTER
EL	ELEVATION
EP	EDGE OF PAVEMENT
EX	EXISTING
FB	FULL BODY
FC	FACE OF CURB
FG	FINISHED GRADE
F	FLOW LINE
FL	FLANGE
FM	FORCE MAIN
FO	FIBER OPTICS
FS	FAR SIDE
FTG	FOOTING
G	GAS
GB	GRADE BREAK
GM	GAS METER
GV	GATE VALVE
HBP	HOT BITUMINOUS PAVEMENT
HDPE	HIGH DENSITY POLYETHYLENE
INV	INVERT
IRR	IRRIGATION
L	LENGTH OF ARC
LC	LONG CHORD
LF	LINEAR FEET
LL	LONG ARC
LS	SHORT ARC
LT	LEFT
MB	MAILBOX
MCSM	MESA COUNTY SURVEY MONUMENT
MH	MANHOLE
MJ	MECHANICAL JOINT
MW	MILL WRAP
N/A	NOT APPLICABLE
NIC	NOT IN CONTRACT
NRP	NO ONE PERSON
NRCP	NON-REINFORCED CONCRETE PIPE
NS	NEAR SIDE
NTS	NOT TO SCALE
OHP	OVERHEAD POWER
OHT	OVERHEAD TELEPHONE
PC	POINT OF CURVATURE
PCC	POINT OF COMPOUND CURVATURE
PE	POLYETHYLENE
PERF	PERFORATED
PI	POINT OF INTERSECTION
PIP	PLASTIC IRRIGATION PIPE
POC	POINT ON CURVE
POT	POINT ON TANGENT
PR	PROPOSED
PRC	POINT OF REVERSE CURVATURE
PT	POINT OF TANGENCY
PVC	POLYVINYL CHLORIDE
R	RADIUS
ROP	REINFORCED CONCRETE PIPE
REQ'D	REQUIRED
RG	RESTRAINED GLANDS
RL	LONG RADIUS
ROW	RIGHT OF WAY
RP	RADIUS POINT
RR	RAIL ROAD
RS	SHORT RADIUS
RT	RIGHT
S	SLOPE
SAN	SANITARY
SC	SHORT CHORD
SCD	STANDARD CONTRACT DOCUMENTS
SCH	SCHEDULE
SF	SILT FENCE
SL	SECTION LINE
SSRB	STANDARD SPECIFICATIONS FOR ROAD & BRIDGE CONSTRUCTION
SSULU	STANDARD SPECIFICATIONS FOR CONSTRUCTION OF UNDERGROUND UTILITIES
STA	STATION
STL	STEEL
STM	STORM
T	TELEPHONE
TAN	LENGTH OF TANGENT
TC	TOP OF CURB
TH	TEST HOLE
TV	TELEVISION
(TYP)	TYPICAL
UU	UNDERGROUND UTILITIES
VC	VERTICAL CURVE
VCP	VITRIFIED CLAY PIPE
VPC	VERTICAL POINT OF CURVATURE
VPCC	VERTICAL POINT OF COMPOUND CURVATURE
VPRC	VERTICAL POINT OF REVERSE CURVATURE
VPI	VERTICAL POINT OF INTERSECTION
VPT	VERTICAL POINT OF TANGENCY
W	WATER
Δ	DELTA ANGLE

LEGEND

BSWMP	PROPOSED CONCRETE CURB AND GUTTER	
DRAINAGE BASIN BOUNDARY	PROPOSED CONCRETE CURB, GUTTER, & SIDEWALK	
BSWMP	PROPOSED CONCRETE SIDEWALK	
ANCHORED STRAW BALES	PROPOSED "WET" UTILITIES (CONSTRUCTION NOTE WILL INDICATE TYPE, SIZE, AND MATERIAL OF NEW MAIN)	
BSWMP	ALL PROPOSED FEATURES NOT SHOWN IN LEGEND WILL BE SHOWN THE SAME AS THEIR EXISTING COUNTERPART, BUT INDICATED BY BOLDER LINETYPE	
SILT FENCE	RAIL ROAD	
BUILDING	RETAINING WALL	
CONCRETE CURB AND GUTTER	STRIPING (CONTINUOUS WHITE)	
CONCRETE CURB, GUTTER, & SIDEWALK	STRIPING (DASHED WHITE)	
CONCRETE DITCH	STRIPING (CONTINUOUS YELLOW)	
CONCRETE SIDEWALK	STRIPING (DASHED YELLOW)	
CULVERT	TOP OF SLOPE	
EARTH DITCH	CONTOUR LINES (SHOWN BETWEEN TOP & TOE)	
EDGE OF GRAVEL	TOE OF SLOPE	
EDGE OF PAVEMENT	TRAFFIC DETECTOR LOOP	
FENCE (HT & MATL NOTED)	UTILITY LINE (ABANDON) (THIS CASE A WATER LINE)	
GUARD RAIL	UTILITY LINE (CABLE TV)	
HATCHING: INDICATES ASPHALT REMOVAL	UTILITY LINE (ELECTRIC)	
HATCHING: INDICATES CONCRETE REMOVAL	UTILITY LINE (FIBER OPTIC)	
HATCHING: INDICATES STAGING AREA	UTILITY LINE (GAS)	
LINE (CENTER OF IMPROVEMENTS)	UTILITY LINE (HIGH VOLTAGE OVERHEAD POWER)	
LINE (CITY LIMITS)	UTILITY LINE (OVERHEAD POWER)	
LINE (CONTROL)	UTILITY LINE (OVERHEAD TELEPHONE)	
LINE (EASEMENT)	UTILITY LINE (SANITARY SEWER)	
LINE (MONUMENT/SECTION)	UTILITY LINE (SANITARY SEWER FORCE MAIN)	
LINE (PROPERTY)	UTILITY LINE (SANITARY SEWER SERVICE)	
LINE (RIGHT OF WAY)	UTILITY LINE (STORM SEWER)	
MATCH LINE	UTILITY LINE (STORM SEWER, PERFORATED)	
PIPE (IRRIGATION)	UTILITY LINE (STORM/SANITARY SEWER SEWER COMBINATION)	
PIPE (SIPHON)	UTILITY LINE (TELEPHONE)	
	UTILITY LINE (WATER)	

SYMBOLS

BENCH MARK	
CATCH BASIN	
CLEAN OUT	
CURB STOP	
FIRE HYDRANT	
GUY WIRE ANCHOR	
HEADGATE	
IRRIGATION PUMP	
MAILBOX	
MANHOLE (ELECTRIC)	
MANHOLE (GAS)	
MANHOLE (SANITARY/STORM)	
MANHOLE (TELEPHONE)	
MANHOLE (TV)	
MANHOLE (WATER)	
METER (GAS)	
METER (WATER)	
PEDESTAL (TELEPHONE)	
PEDESTAL (TV)	
PROPERTY PIN	
PULL BOX	
REDUCER FITTING	
SIGN OR POST (SIGN TYPE NOTED)	
SPRINKLER HEAD	
STREET LIGHT	
SURVEY MONUMENT (CITY)	
SURVEY MONUMENT (TYPE NOTED)	
TEST HOLE	
TRAFFIC PAINT MARKING	
TRAFFIC SIGNAL POLE AND MAST ARM	
UTILITY POLE	
VALVE (GAS)	
VALVE (IRRIGATION)	
VALVE (WATER)	
VEGETATION (HEDGE OR BUSH)	
VEGETATION (TREE STUMP)	
VEGETATION (TREE) (CALIPER SIZE NOTED)	
WATER HYDRANT	
WEIR	
YARD LIGHT	

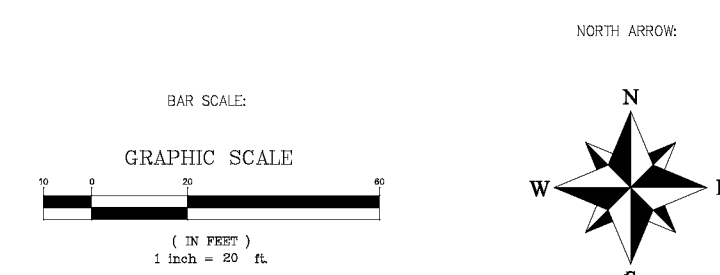

REVISION	DESCRIPTION	DATE	DRAWN BY	HMC	DATE	2022
REVISION			DESIGNED BY	LMF	DATE	2022
REVISION			CHECKED BY	LMF	DATE	2022
REVISION			APPROVED BY	LMF	DATE	2022

SCALES:
NO SCALE



PUBLIC WORKS
ENGINEERING DIVISION
PROJECT NO. F200404

2022 SIDEWALKS FOR SAFE ROUTES TO SCHOOL
STANDARD ABBREVIATIONS LEGENDS AND SYMBOLS
September 8, 2022

N:\Landscape\2022 Sidewalks for Safe Routes to School\60CAD\00DESIGN\STANDARD ABBREVIATIONS LEGENDS AND SYMBOLS.dwg -- PLOTTED 9/8/2022 8:53:48 AM

Bid Schedule: 2022 Safe Routes to School - Elm Avenue Project

Item No.	CDOT, City Ref.	Description	Quantity	Units	Unit Price	Total Price
1	202	Tree Trimming	1.	LS		
2	202	Removal of Concrete (Includes, but not limited to, curb, gutter, sidewalk, driveway, slabs, V-pans, curb ramps, intersection corners, aprons, and landscape borders)	38.91	SY		
3	202	Removal of Asphalt Mat	169.55	SY		
4	202	Remove, Maintain, and Reset Sod (Parcel 1-4)	62.76	SY		
5	202	Removal of Fence	16.15	LF		
6	202	Removal of Gate	1.	EACH		
7	202	Removal of Ground Sign	2.	EACH		
8	208	Inlet Protection (Silt-Sack) (Includes Maintenance & Removal of Debris, & Removal of Inlet Protection)	1.	EACH		
9	208	Concrete Washout Facility	1.	EACH		
10	210	Reset Ground Sign	1.	EACH		
11	210	Reset Chain Link Fence	124.4	LF		
12	210	Reset Landscape Ground Cover (Parcel 5)	1.	LS		
13	210	Reset Sprinkler System (Parcel 1-4) (Complete in Place)	1.	LS		
14	304	Aggregate Base Course (Class 6) (6" Thick) (Under concrete)	46.45	CY		
15	304	Aggregate Base Course (Class 6) (12" Thick) (Under asphalt)	100.95	CY		
16	306	Reconditioning (6" Deep)	50.47	SY		

17	401	Hot Bituminous Pavement (Patching) (4" Thick) (Grading SX, PG 64-22) (GYR.=75)(Two 2" Lifts)	308.75	SY		
18	607	Gate (Chain Link) (6'x 10')	2.	EACH		
19	xx	Privacy Screen (6' Tall) (Green) (Parcel 5)	145.	LF		
20	608	Vertical Concrete Curb, Gutter and Sidewalk	157.84	SY		
21	608	Concrete Driveway Section (6" Thick)	71.36	SY		
22	608	Concrete Curb Ramp (8" Thick)	23.02	SY		
23	608	Detectable Warnings (Wet Set)	1.	LS		
24	620	Sanitary Facility	1.	EACH		
25	625	Construction Surveying (Includes As-Built Drawings)	1.	LS		
26	626	Mobilization	1.	LS		
27	630	Traffic Control (Complete in Place)	1.	LS		
28	630	Traffic Control Plan	1.	LS		
29	630	Flagging	40.	HOUR		
MCR		Minor Contract Revisions	---	---		\$ 15,000.00

Bid Amount: \$ _____

Bid Amount: _____ dollars


REVISION Δ	DESCRIPTION	DATE	DRAWN BY	HMC	DATE	2022	SCALES:
REVISION Δ			DESIGNED BY	LMF	DATE	2022	NO SCALE
REVISION Δ			CHECKED BY	LMF	DATE	2022	
REVISION Δ			APPROVED BY	LMF	DATE	2022	



**PUBLIC WORKS
ENGINEERING DIVISION**
PROJECT NO. F200404

**2022 SIDEWALKS FOR SAFE ROUTES TO SCHOOL
SUMMARY OF APPROXIMATE QUANTITIES**
September 8, 2022

N:\Lampiro\2022_Sidewalks For Safe Routes to School\60CAD\00DESIGN\SUMMARY OF APPROXIMATE QUANTITIES.dwg -- PLOTTED 9/8/2022 9:06:00 AM

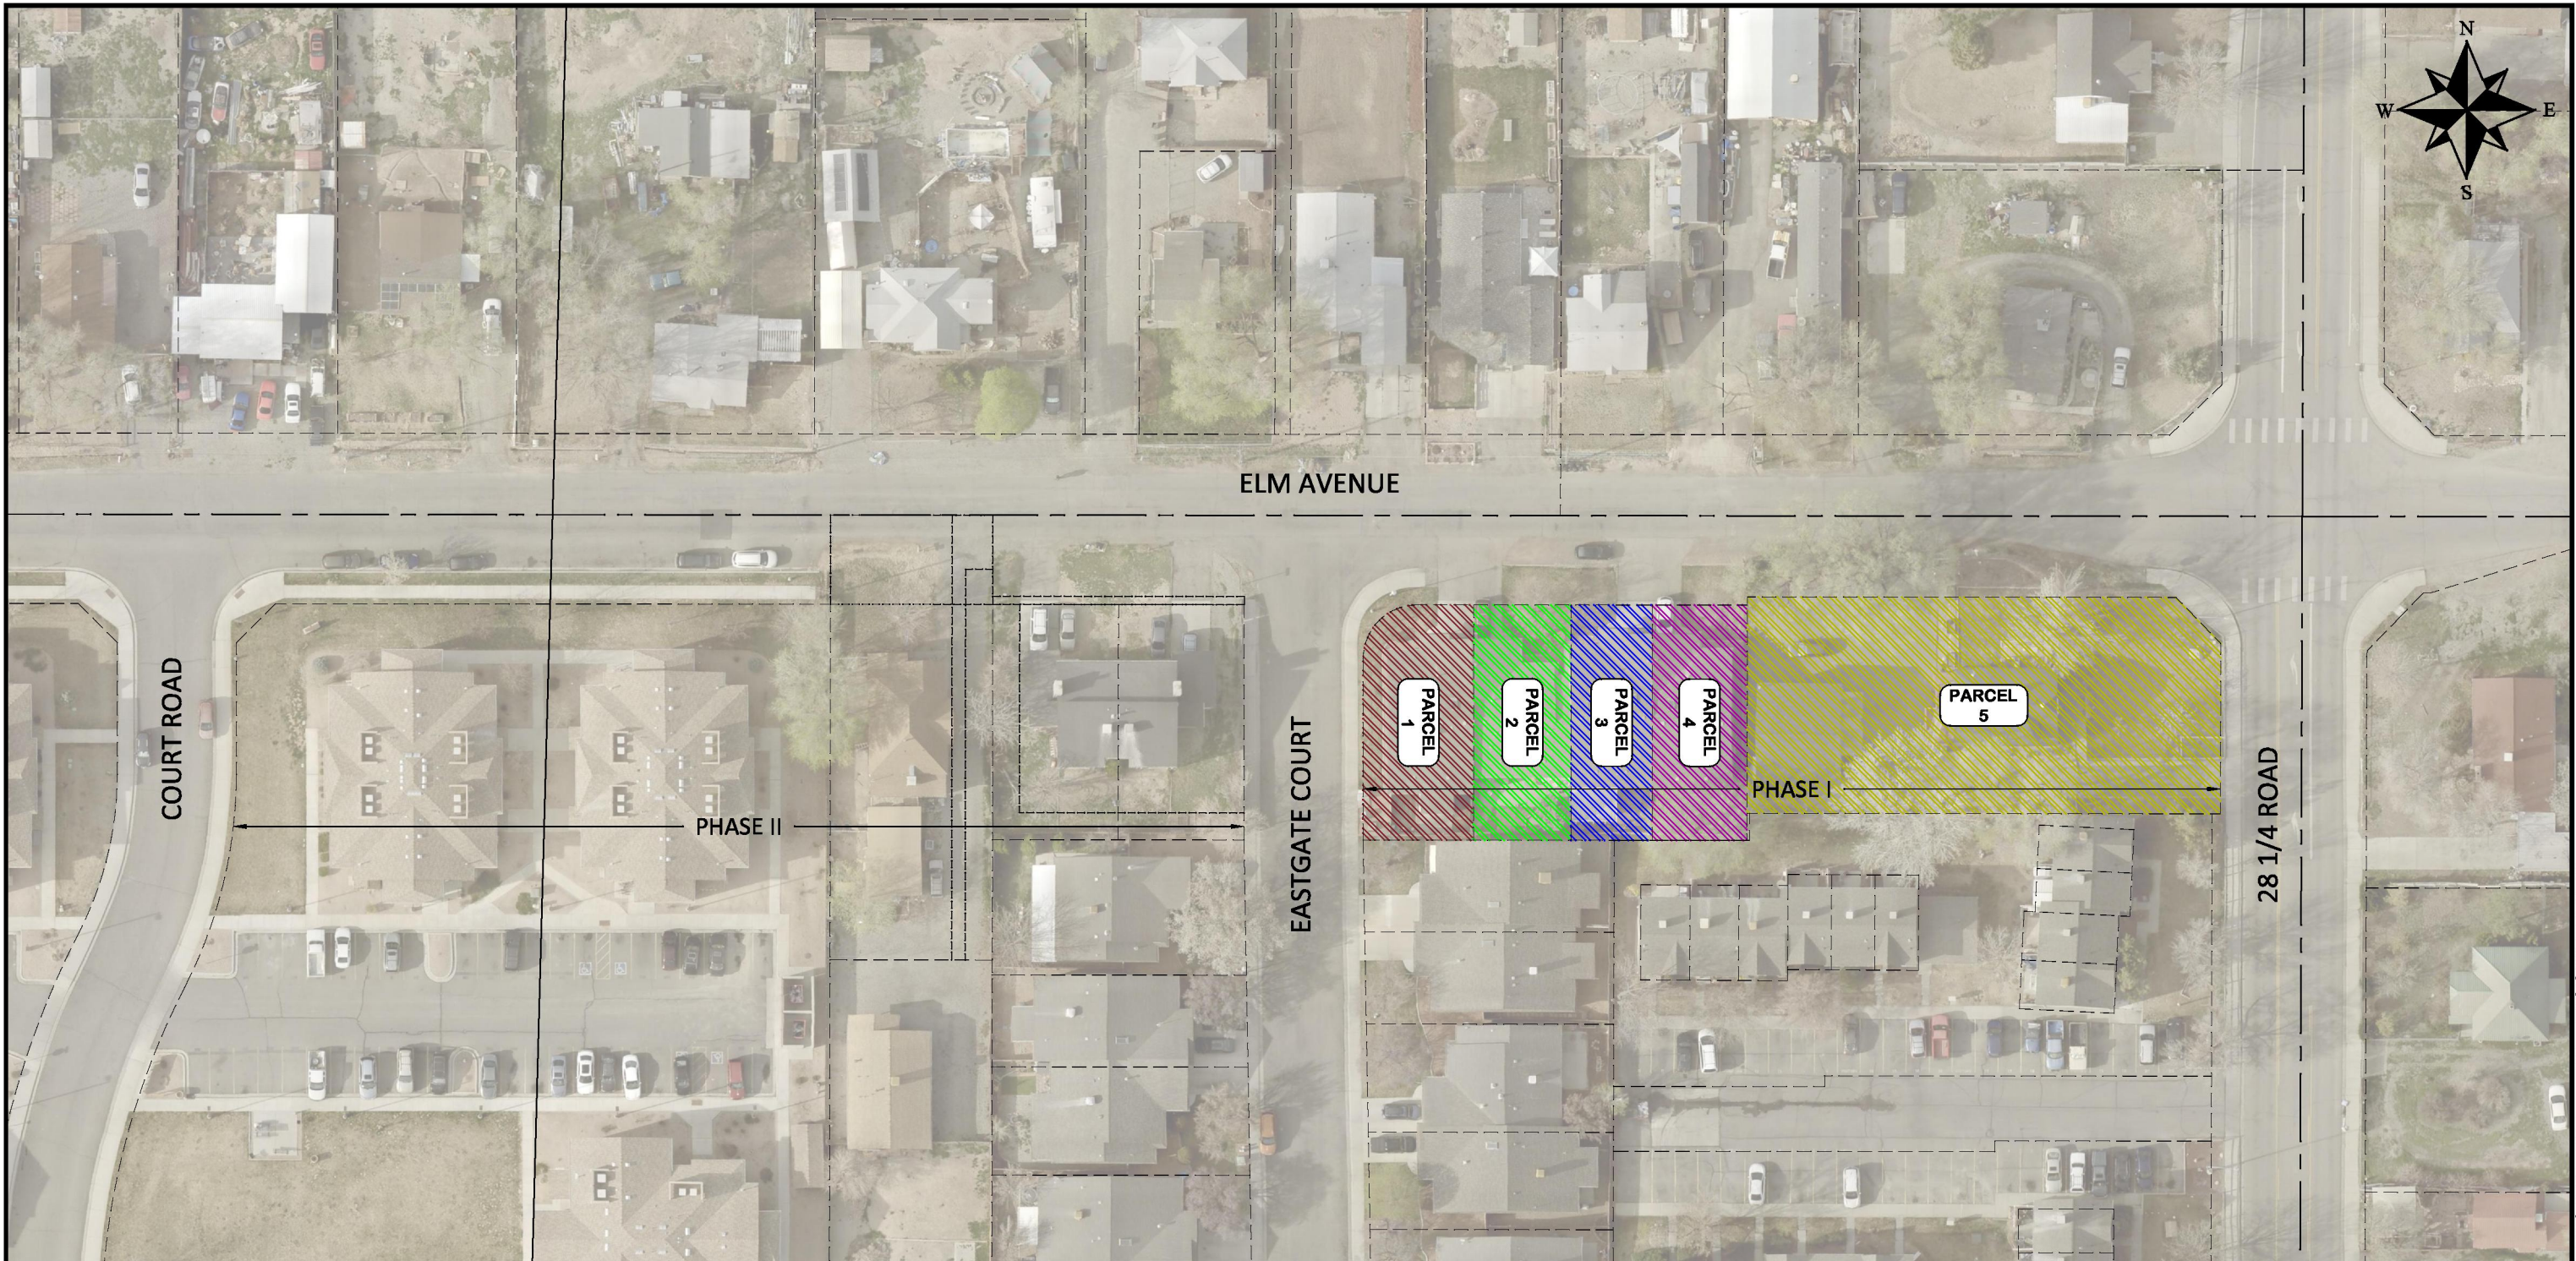

	Parcel Number	Location Address	Owner	Mailing Address
	2943-073-22-007	2821 ELM AVE GRAND JUNCTION, CO 81501	SMITH FAMILY REVOCABLE TRUST DATED OCTOBER 14 1994	21477 VACA DR ECKERT, CO 81418
	2943-073-22-008	2821 1/2 ELM AVE GRAND JUNCTION, CO 81501	MARG HEDDA A MARG KLAUS OSTRICK CHRISTINA M MARG ROBERT M	
	2943-073-22-009	2823 ELM AVE GRAND JUNCTION, CO 81501	DAY LOUISE DAY ERIC MICHAEL MCALEESE GRANTEE BENEFICIARY	
	2943-073-22-010	2823 1/2 ELM AVE GRAND JUNCTION, CO 81501	LAUDERBACH AMANDA	
	2943-073-00-084	525 28 1/4 RD GRAND JUNCTION, CO 81501	CRAIG KATELYN M CRAIG MARK ANDREW	937 GREENBRIAR TRCE NASHVILLE, TN 37214-4824

REVISION	DESCRIPTION	DATE	DRAWN BY	HMC	DATE	2022
REVISION			DESIGNED BY	LMF	DATE	2022
REVISION			CHECKED BY	LMF	DATE	2022
REVISION			APPROVED BY	LMF	DATE	2022


SCALES: UNLESS OTHERWISE NOTED
 PLAN
 HORIZONTAL: 1" = 60'



**PUBLIC WORKS
ENGINEERING DIVISION**
PROJECT NO. F200404

**2022 SIDEWALKS FOR SAFE ROUTES TO SCHOOL
PARCEL MAP**
September 8, 2022

<p>1</p> <p>2943-073-22-007 2821 ELM AVE GRAND JUNCTION, CO 81501 SMITH FAMILY REVOCABLE TRUST DATED OCTOBER 14 1994 21477 VACA DR ECKERT, CO 81418</p>	<p>3</p> <p>2943-073-22-009 2823 ELM AVE GRAND JUNCTION, CO 81501 DAY LOUISE DAY ERIC MICHAEL MCALEESE GRANTEE BENEFICIARY c/o PATRICIA LOUISE DAY</p>	<p>5</p> <p>2943-073-00-084 525 28 1/4 RD GRAND JUNCTION, CO 81501 CRAIG KATELYN M CRAIG MARK ANDREW 937 GREENBRIAR TRCE NASHVILLE, TN 37214-4824</p>
<p>2</p> <p>2943-073-22-008 2821 1/2 ELM AVE GRAND JUNCTION, CO 81501 MARG HEDDA A MARG KLAUS OSTRICK CHRISTINA M MARG ROBERT M</p>	<p>4</p> <p>2943-073-22-010 2823 1/2 ELM AVE GRAND JUNCTION, CO 81501 LAUDERBACH AMANDA</p>	

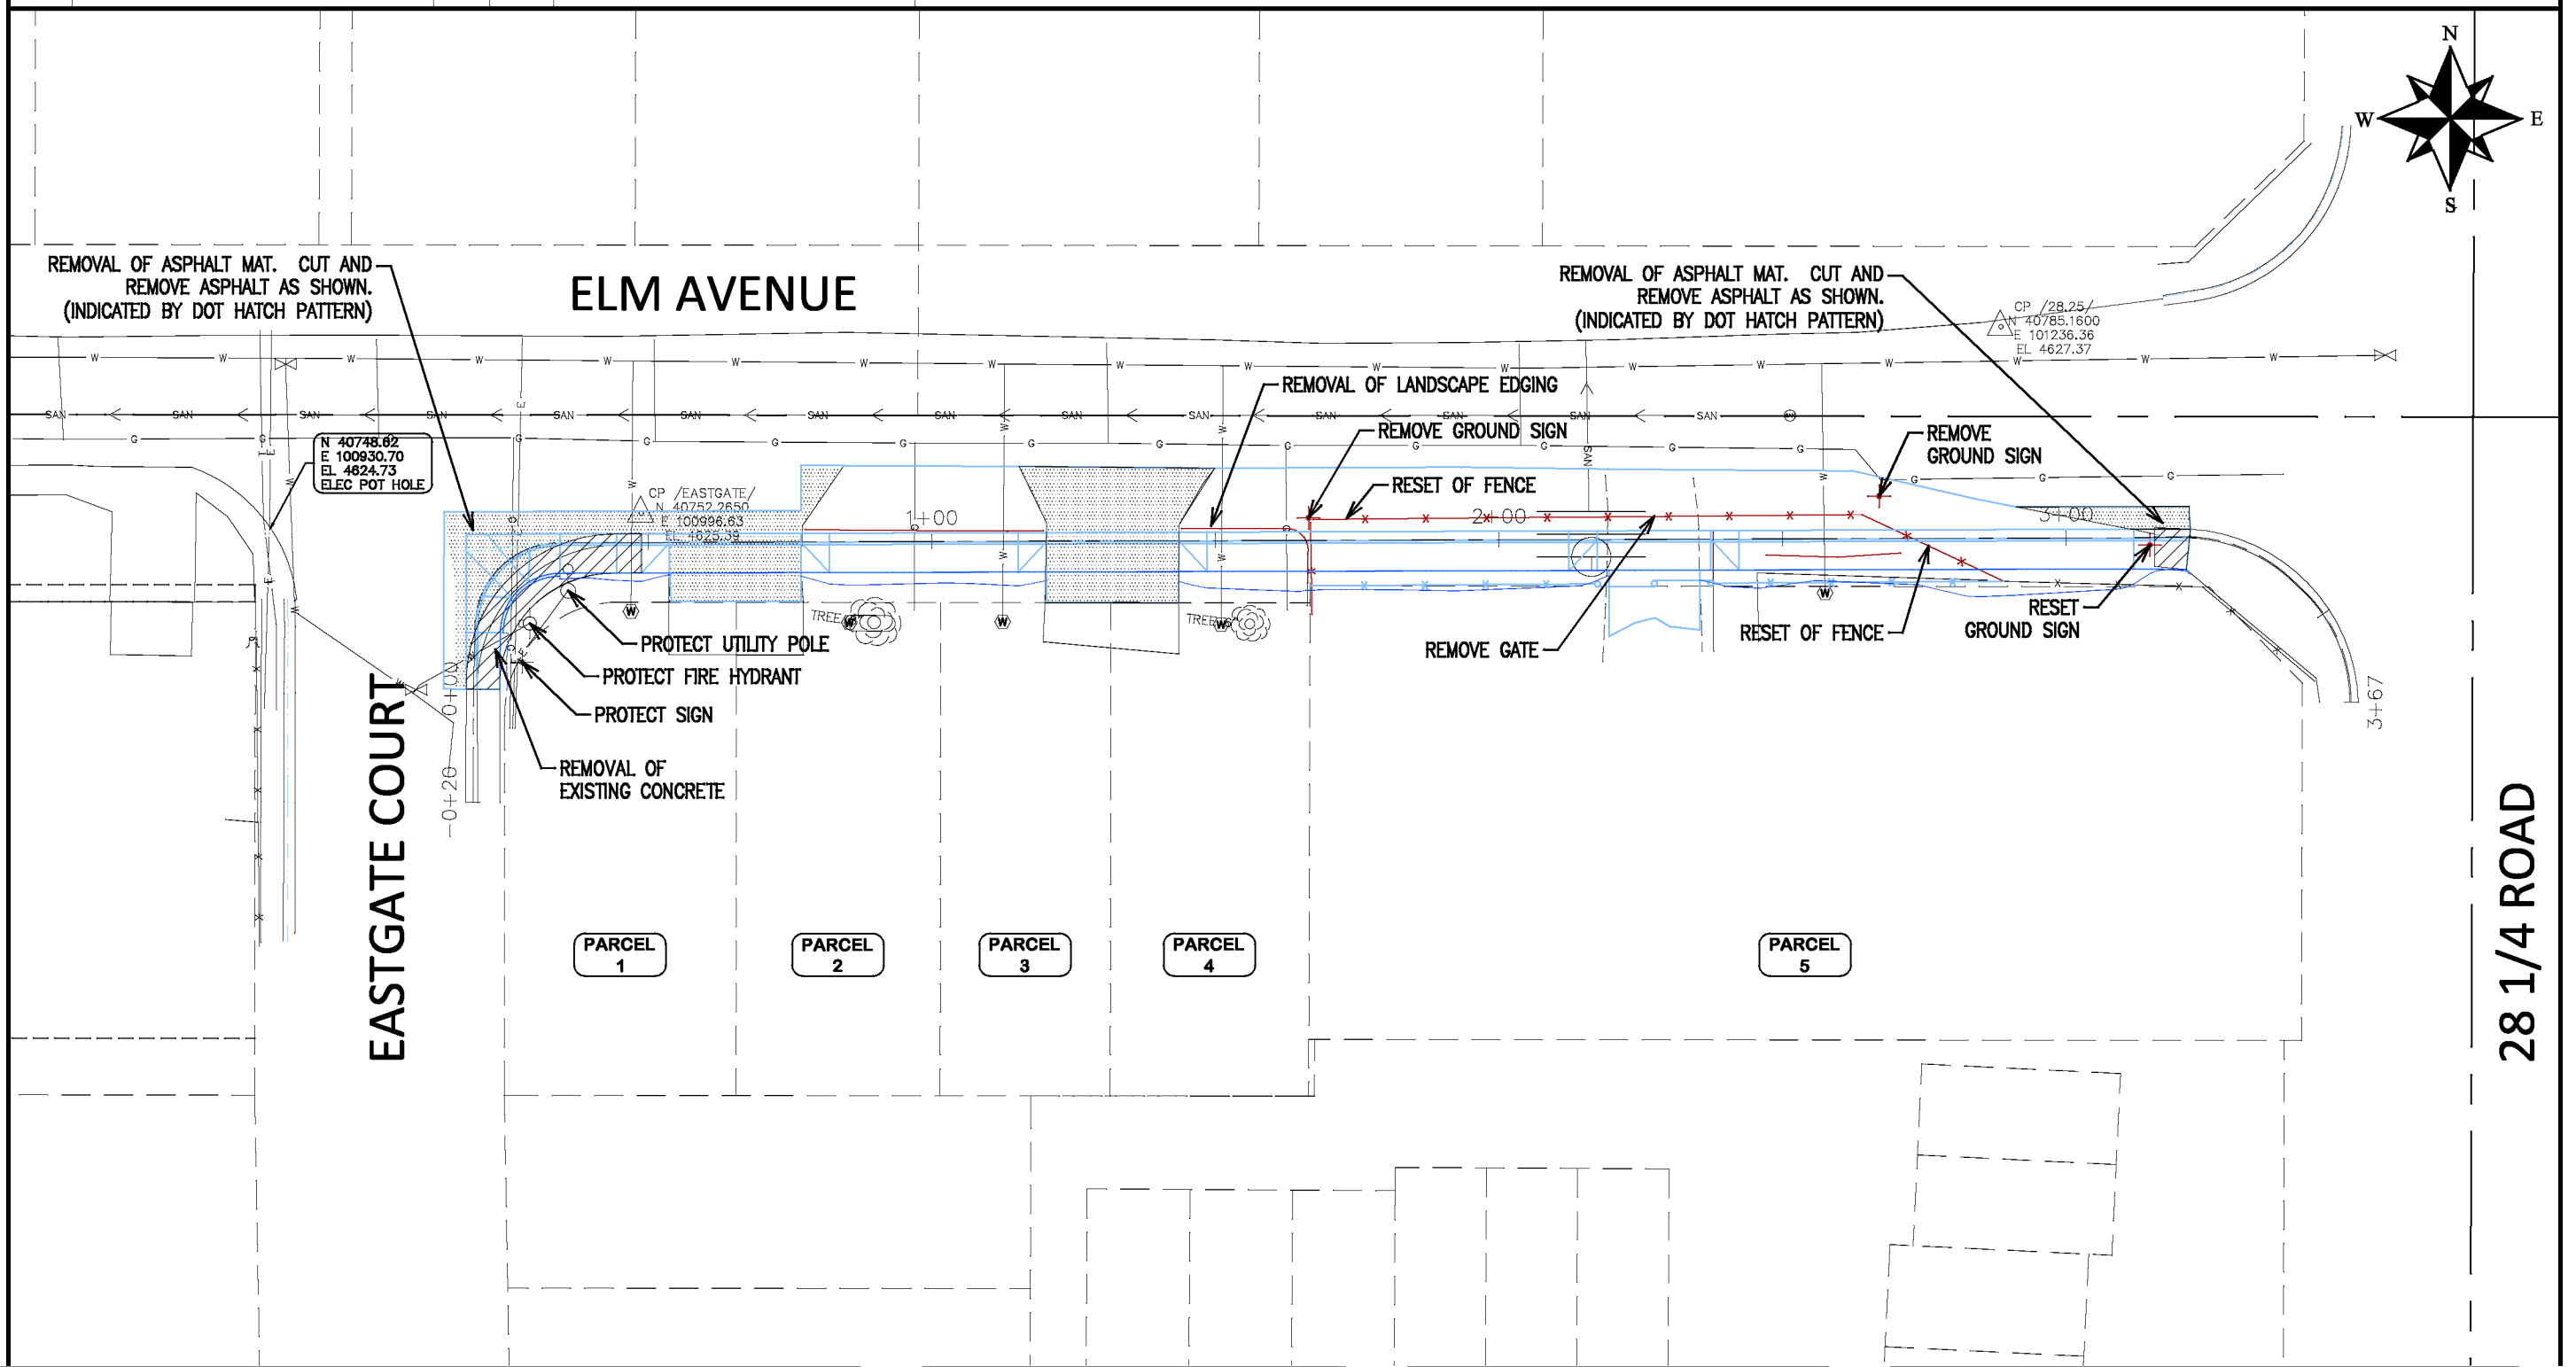

REVISION	DESCRIPTION	DATE	DRAWN BY	HMC	DATE	2022
REVISION			DESIGNED BY	LMF	DATE	2022
REVISION			CHECKED BY	LMF	DATE	2022
REVISION			APPROVED BY	LMF	DATE	2022

SCALES: UNLESS OTHERWISE NOTED

PLAN

HORIZONTAL: 1" = 30'

VERTICAL: 1" = 10'




**PUBLIC WORKS
ENGINEERING DIVISION**

PROJECT NO. F200404

**2022 SIDEWALKS FOR SAFE ROUTES TO SCHOOL
REMOVAL PLAN**

September 8, 2022

N:\Landscape\2022 Sidewalks for Safe Routes to School\BODCAD\DESIGN\REMOVAL PLAN.dwg - PLOTTED 9/8/2022 6:54:12 AM

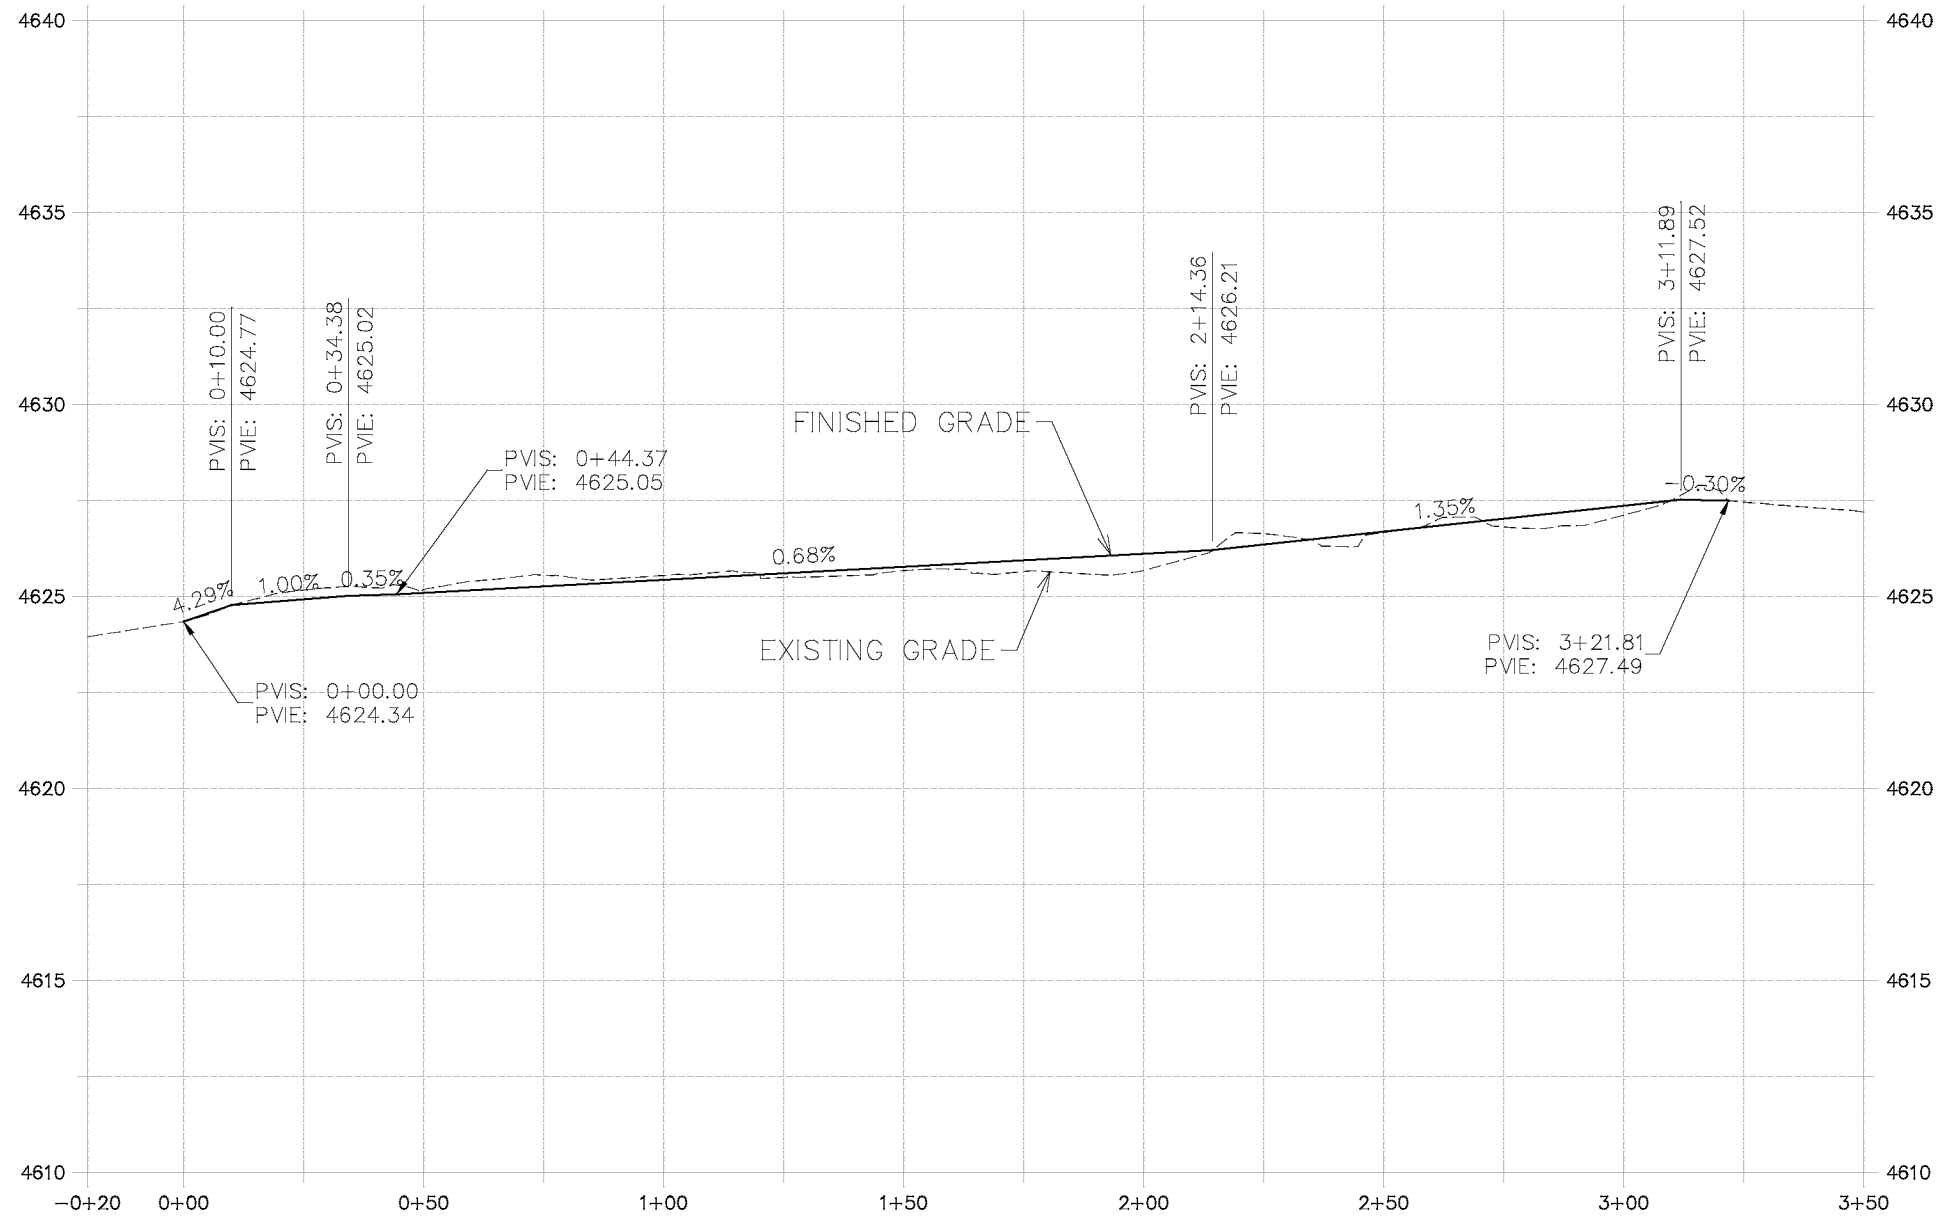

FLOWLINE - EASTGATE COURT TO EXISTING 28 1/4 RD

REVISION	DESCRIPTION	DATE	DRAWN BY	HMC	DATE	2022
REVISION			DESIGNED BY	LMF	DATE	2022
REVISION			CHECKED BY	LMF	DATE	2022
REVISION			APPROVED BY	LMF	DATE	2022

SCALES: UNLESS OTHERWISE NOTED
 PLAN & PROFILE
 HORIZONTAL: 1" = 40'
 VERTICAL: 1/2" = 5'





PUBLIC WORKS
 ENGINEERING DIVISION
 PROJECT NO. F200404

2022 SIDEWALKS FOR SAFE ROUTES TO SCHOOL
 FL PROFILE
 September 8, 2022

N:\Lampiro\2022 Sidewalks for Safe Routes to School\60CAD\00DESIGN\ROAD PROFILE.dwg - PLOTTED 9/8/2022 8:54:31 AM

1	2943-073-22-007 2821 ELM AVE GRAND JUNCTION, CO 81501 SMITH FAMILY REVOCABLE TRUST DATED OCTOBER 14 1994 21477 VACA DR ECKERT, CO 81418	3	2943-073-22-009 2823 ELM AVE GRAND JUNCTION, CO 81501 DAY LOUISE DAY ERIC MICHAEL MCALEESE GRANTEE BENEFICIARY c/o PATRICIA LOUISE DAY	5	2943-073-00-084 525 28 1/4 RD GRAND JUNCTION, CO 81501 CRAIG KATELYN M CRAIG MARK ANDREW 937 GREENBRIAR TRCE NASHVILLE, TN 37214-4824
2	2943-073-22-008 2821 1/2 ELM AVE GRAND JUNCTION, CO 81501 MARG HEDDA A MARG KLAUS OSTRICK CHRISTINA M MARG ROBERT M	4	2943-073-22-010 2823 1/2 ELM AVE GRAND JUNCTION, CO 81501 LAUDERBACH AMANDA		

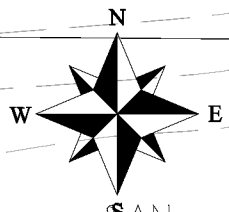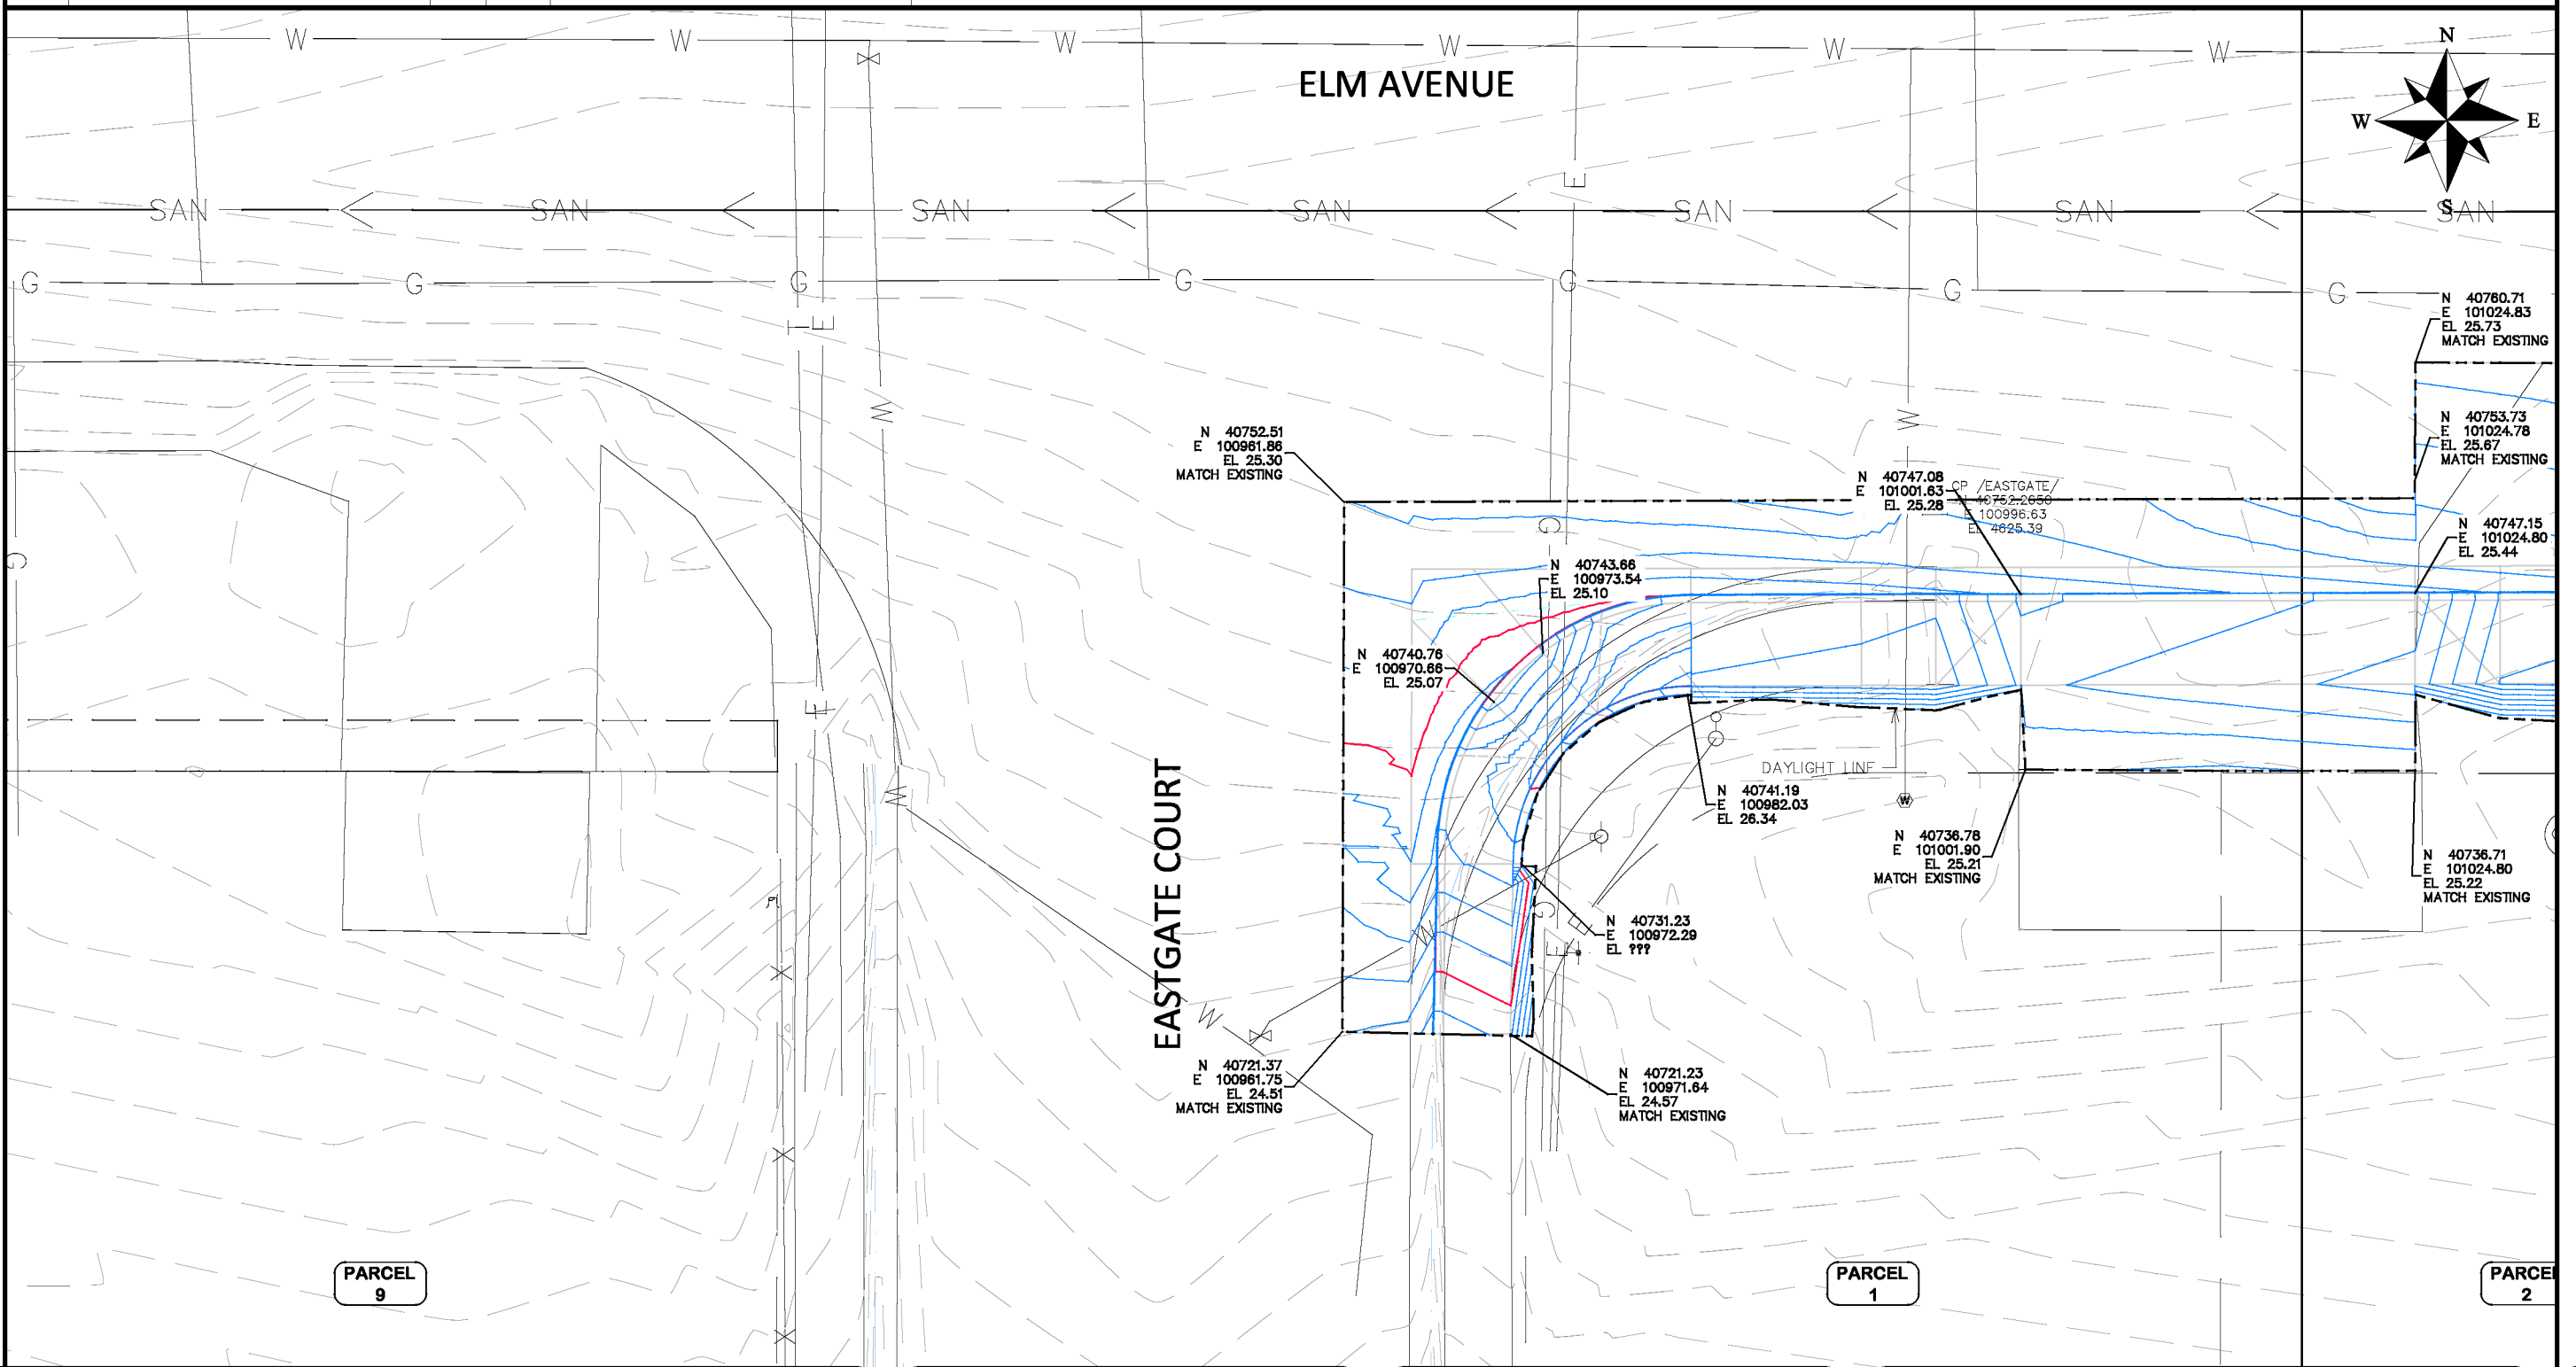


PARCEL 9

PARCEL 1

PARCEL 2

REVISION	DESCRIPTION	DATE	DRAWN BY	HMC	DATE	2022
REVISION			DESIGNED BY	LMF	DATE	2022
REVISION			CHECKED BY	LMF	DATE	2022
REVISION			APPROVED BY	LMF	DATE	2022

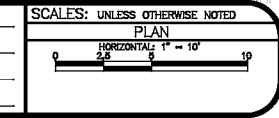


PUBLIC WORKS
ENGINEERING DIVISION
PROJECT NO. F200404


2022 SIDEWALKS FOR SAFE ROUTES TO SCHOOL
STAKING PLAN - 1
September 8, 2022

N:\landproj\2022 Sidewalks for Safe Routes to School\60CAD\00DESIGN\STAKING PLAN.dwg - PLOTTED 9/8/2022 8:54:44 AM

1	2943-073-22-007 2821 ELM AVE GRAND JUNCTION, CO 81501 SMITH FAMILY REVOCABLE TRUST DATED OCTOBER 14 1994 21477 VACA DR ECKERT, CO 81418	3	2943-073-22-009 2823 ELM AVE GRAND JUNCTION, CO 81501 DAY LOUISE DAY ERIC MICHAEL MCALEESE GRANTEE BENEFICIARY c/o PATRICIA LOUISE DAY	5	2943-073-00-084 525 28 1/4 RD GRAND JUNCTION, CO 81501 CRAIG KATELYN M CRAIG MARK ANDREW 937 GREENBRIAR TRCE NASHVILLE, TN 37214-4824
2	2943-073-22-008 2821 1/2 ELM AVE GRAND JUNCTION, CO 81501 MARG HEDDA A MARG KLAUS OSTRICK CHRISTINA M MARG ROBERT M	4	2943-073-22-010 2823 1/2 ELM AVE GRAND JUNCTION, CO 81501 LAUDERBACH AMANDA		

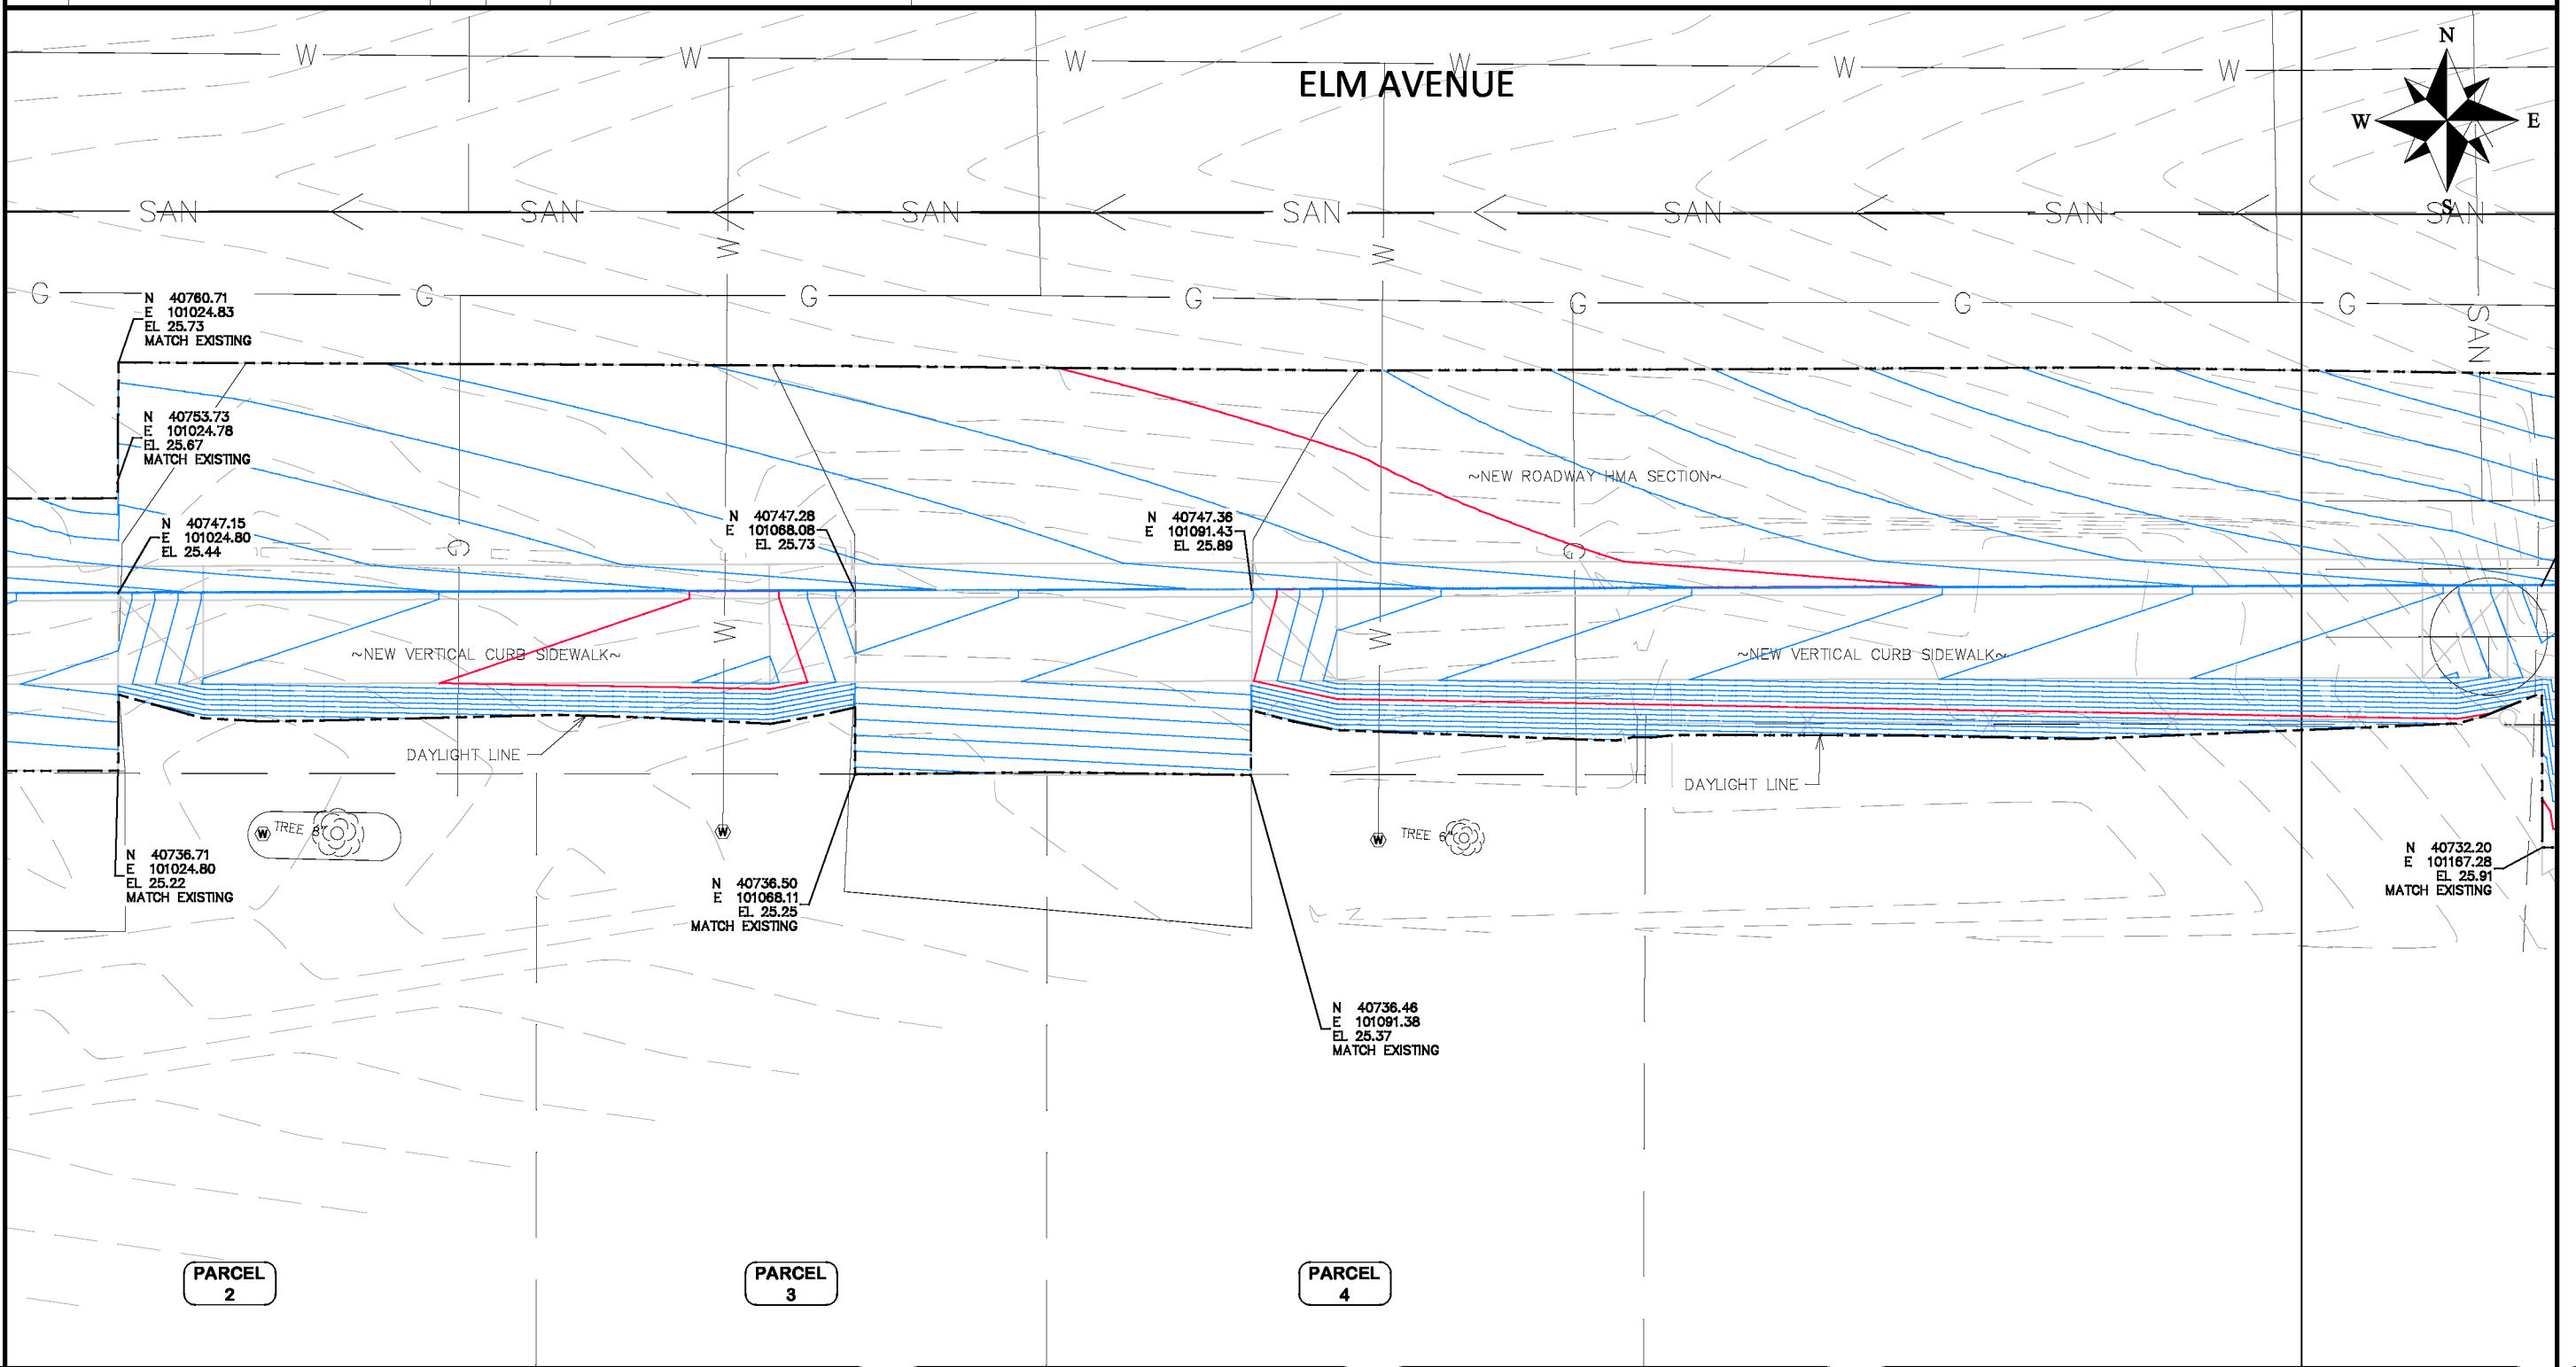

REVISION	DESCRIPTION	DATE	DRAWN BY	HMC	DATE	2022
REVISION			DESIGNED BY	LMF	DATE	2022
REVISION			CHECKED BY	LMF	DATE	2022
REVISION			APPROVED BY	LMF	DATE	2022

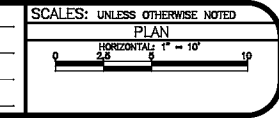


**PUBLIC WORKS
ENGINEERING DIVISION**
PROJECT NO. F200404

2022 SIDEWALKS FOR SAFE ROUTES TO SCHOOL
STAKING PLAN - 2
September 8, 2022

N:\landproj\2022 Sidewalks for Safe Routes to School\60CAD\00DESIGN\STAKING PLAN.dwg - PLOTTED 9/8/2022 8:54:49 AM

1	2943-073-22-007 2821 ELM AVE GRAND JUNCTION, CO 81501 SMITH FAMILY REVOCABLE TRUST DATED OCTOBER 14 1994 21477 VACA DR ECKERT, CO 81418	3	2943-073-22-009 2823 ELM AVE GRAND JUNCTION, CO 81501 DAY LOUISE DAY ERIC MICHAEL MCALEESE GRANTEE BENEFICIARY c/o PATRICIA LOUISE DAY	5	2943-073-00-084 525 28 1/4 RD GRAND JUNCTION, CO 81501 CRAIG KATELYN M CRAIG MARK ANDREW 937 GREENBRIAR TRCE NASHVILLE, TN 37214-4824
2	2943-073-22-008 2821 1/2 ELM AVE GRAND JUNCTION, CO 81501 MARG HEDDA A MARG KLAUS OSTRICK CHRISTINA M MARG ROBERT M	4	2943-073-22-010 2823 1/2 ELM AVE GRAND JUNCTION, CO 81501 LAUDERBACH AMANDA		

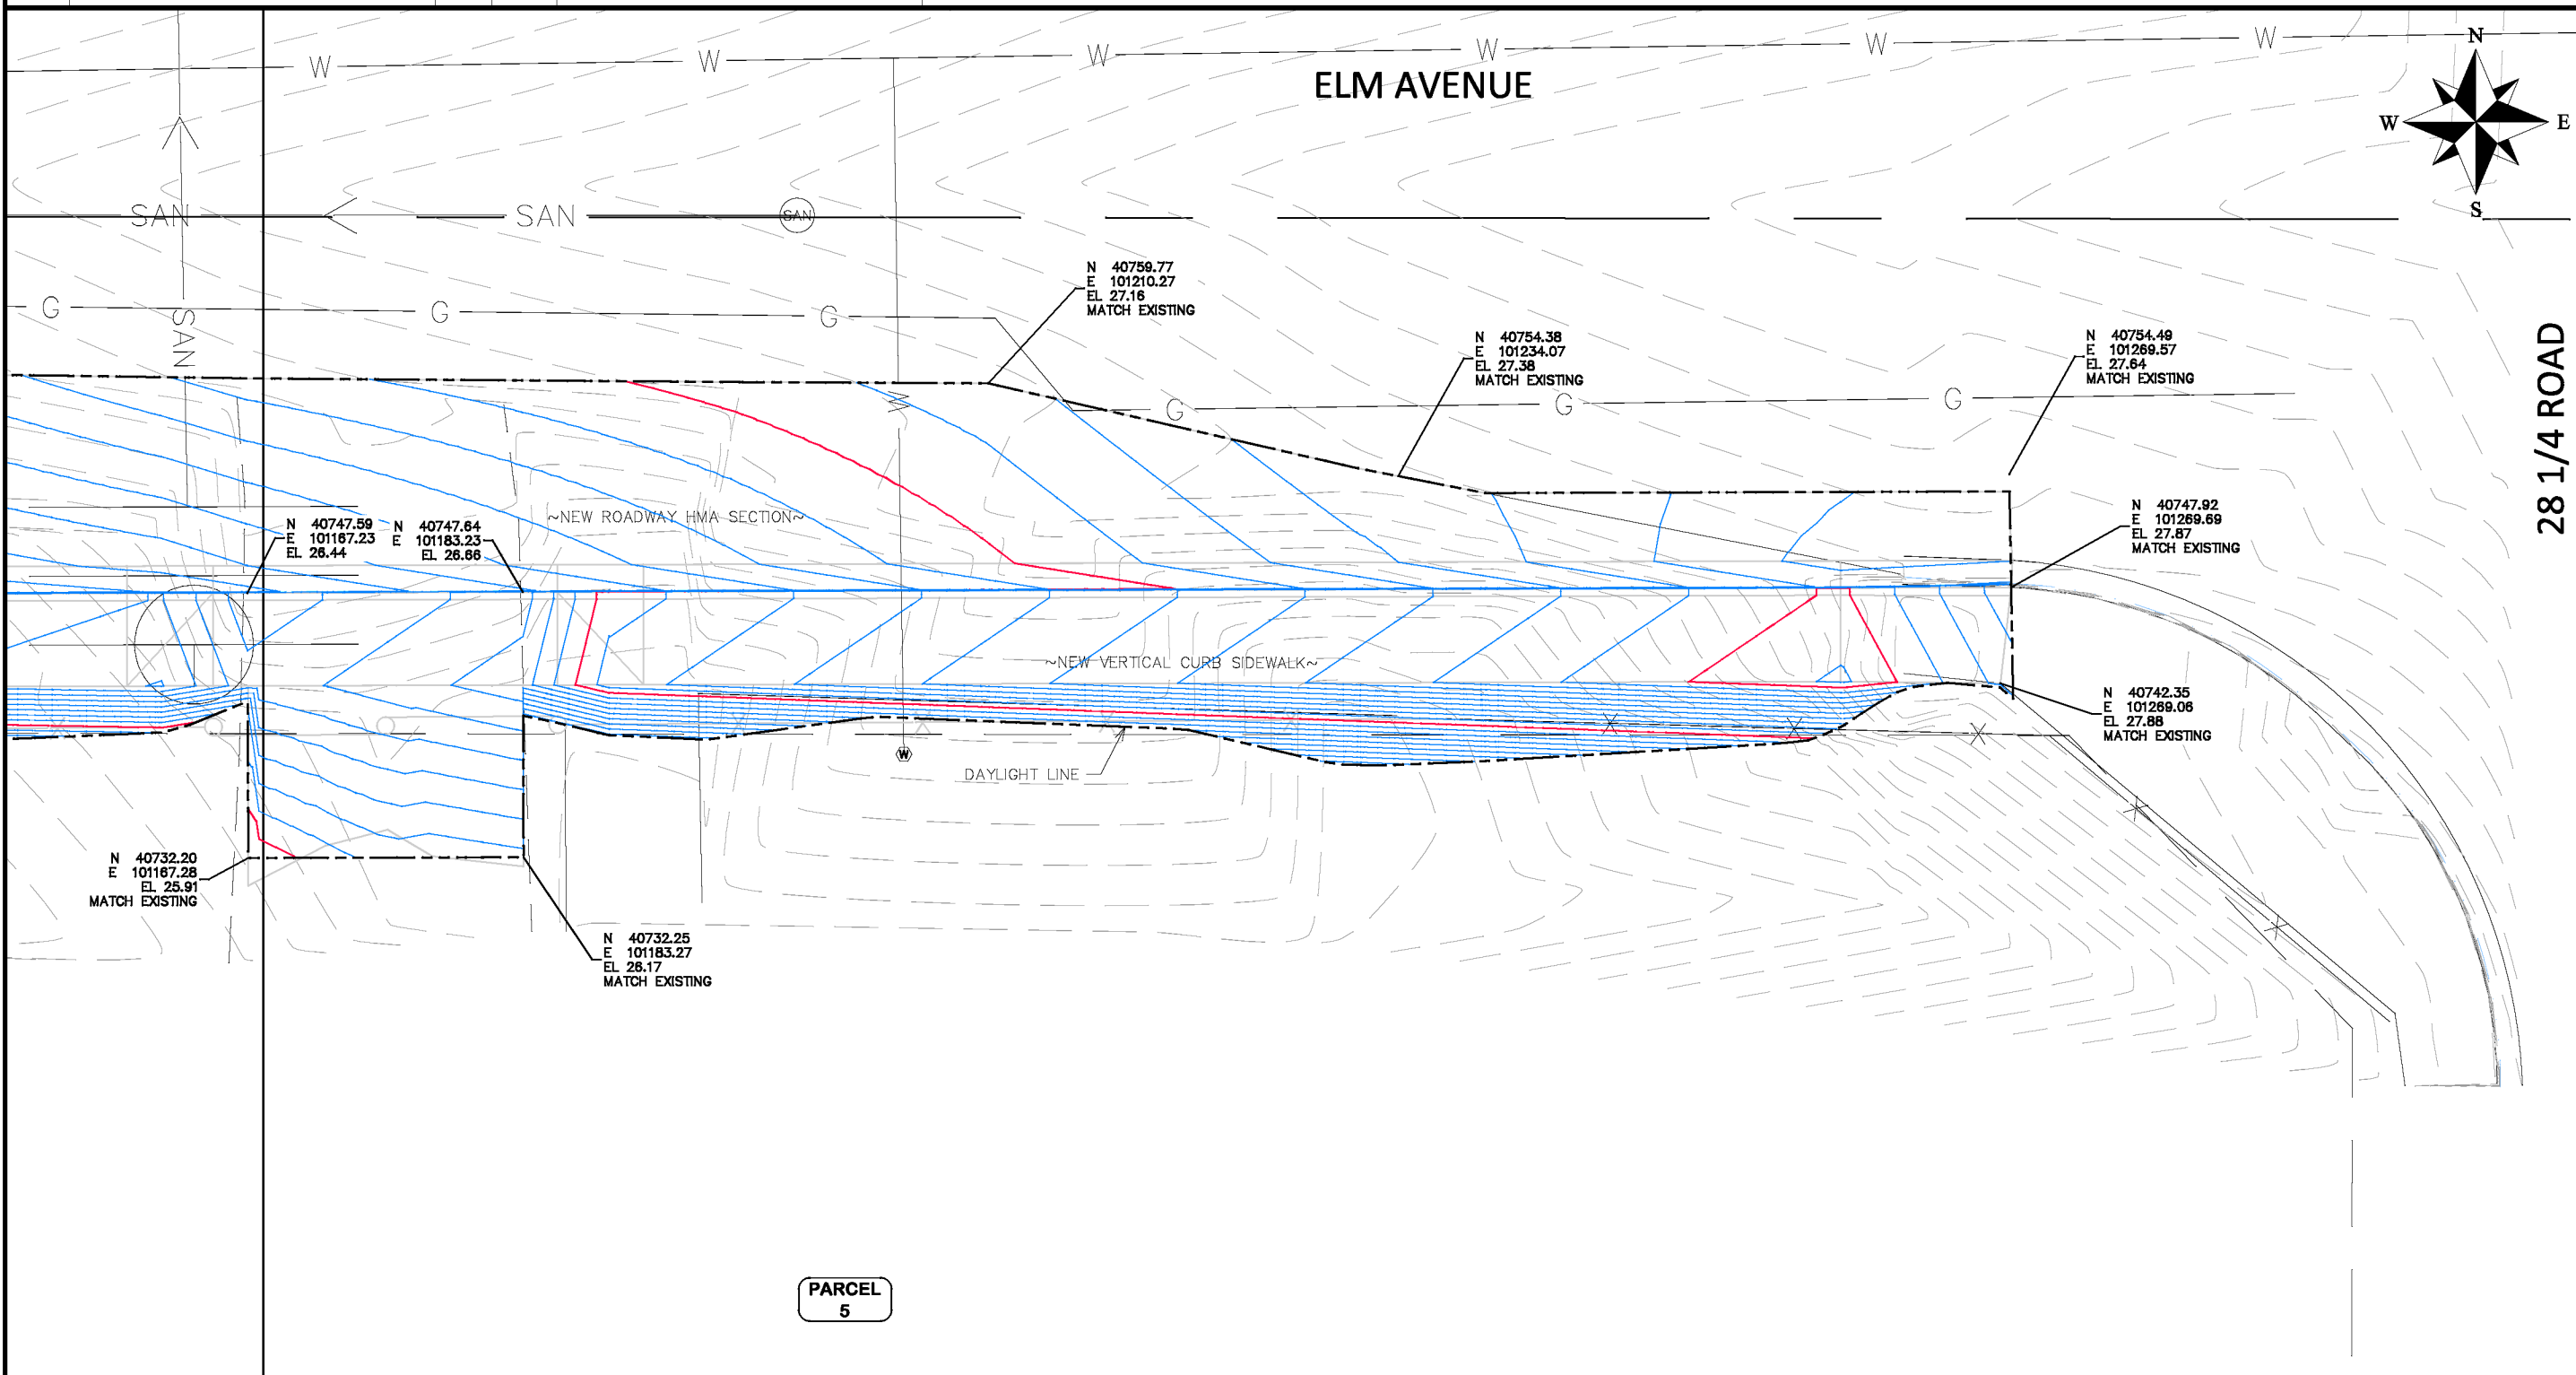

REVISION	DESCRIPTION	DATE	DRAWN BY	HMC	DATE	2022
REVISION			DESIGNED BY	LMF	DATE	2022
REVISION			CHECKED BY	LMF	DATE	2022
REVISION			APPROVED BY	LMF	DATE	2022

SCALES: UNLESS OTHERWISE NOTED

PLAN

HORIZONTAL: 1" = 10'

VERTICAL: 1" = 5'



**PUBLIC WORKS
ENGINEERING DIVISION**


PROJECT NO. F200404

2022 SIDEWALKS FOR SAFE ROUTES TO SCHOOL


STAKING PLAN - 3

September 8, 2022


N:\Lundproj\2022 Sidewalks for Safe Routes to School\60CAD\00DESIGN\STAKING PLAN.dwg -- PLOTTED 9/8/2022 8:54:54 AM

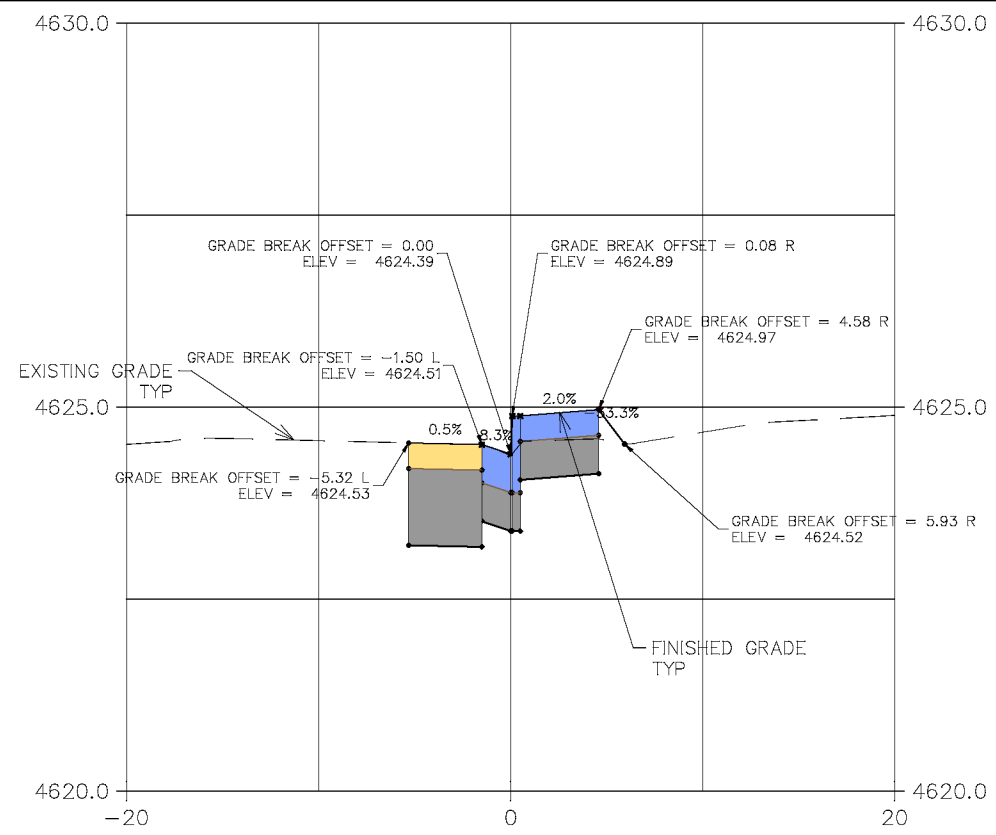


STA 0+01.00

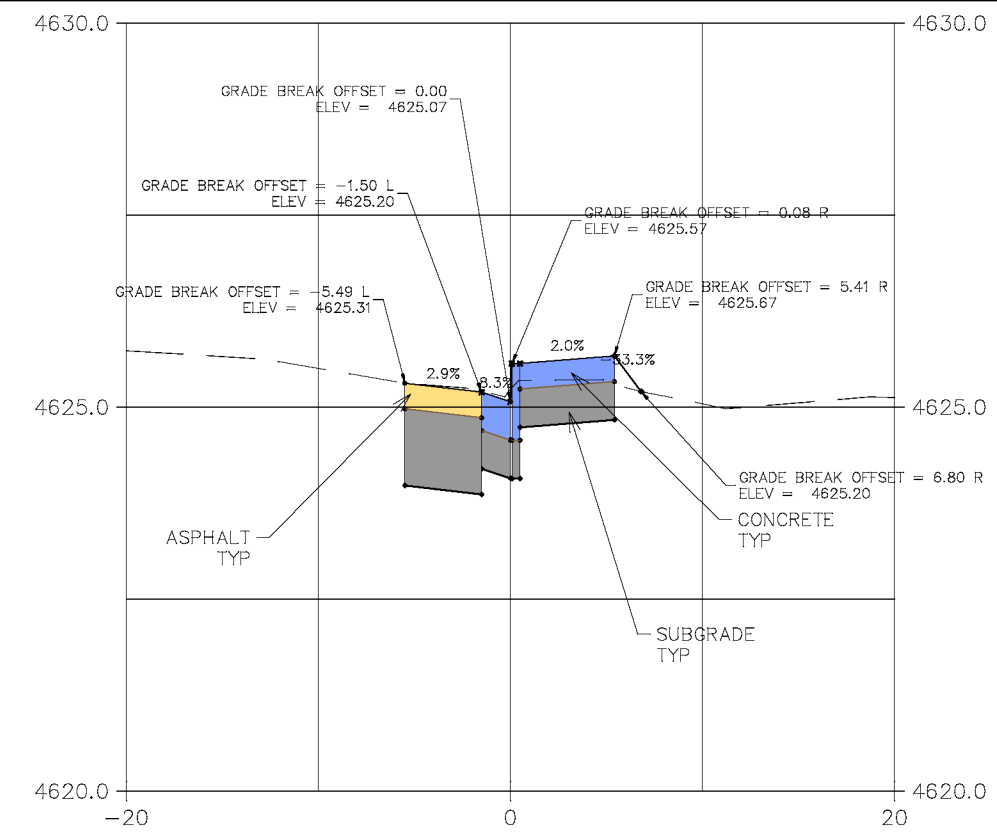

STA 0+47.00

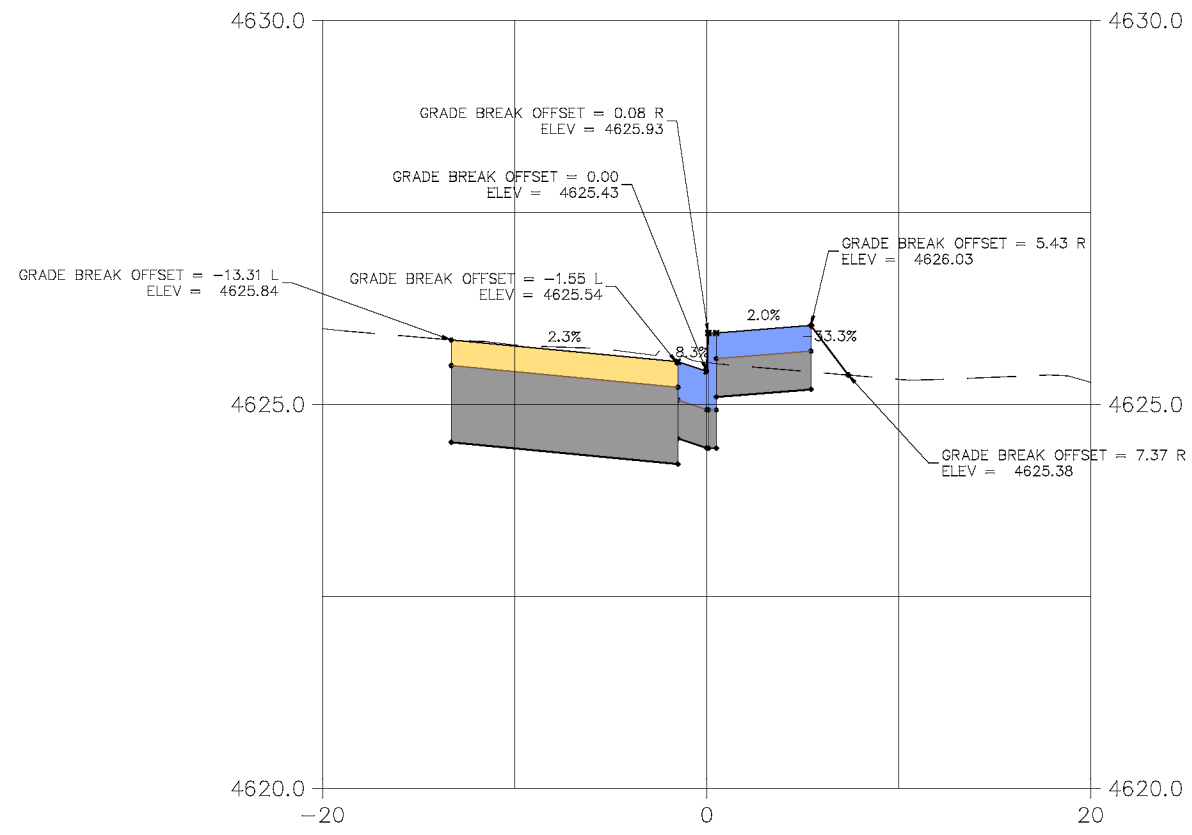

STA 1+00.00

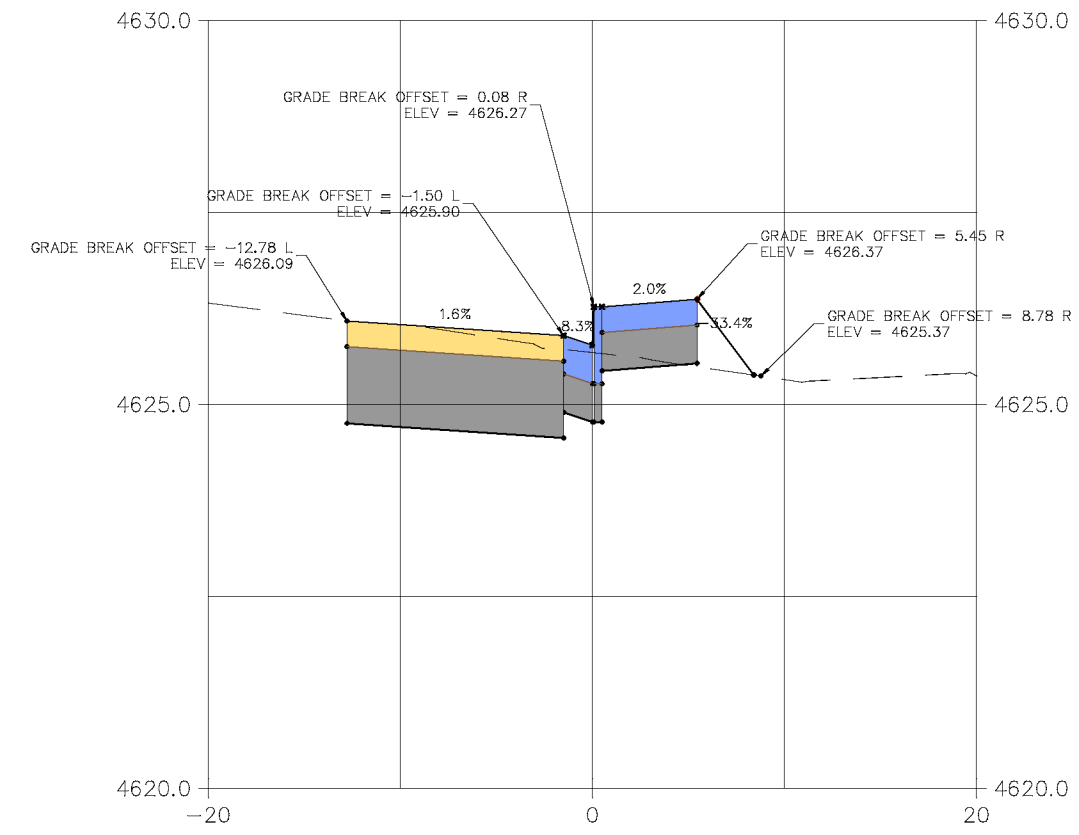

STA 1+50.00

FLOWLINE - EASTGATE COURT TO EXISTING 28 1/4 RD


REVISION	DESCRIPTION	DATE	DRAWN BY	HMC	DATE	2022	SCALES: UNLESS OTHERWISE NOTED
REVISION			DESIGNED BY	LMF	DATE	2022	PLAN & PROFILE
REVISION			CHECKED BY	LMF	DATE	2022	HORIZONTAL: 1" = 10'
REVISION			APPROVED BY	LMF	DATE	2022	VERTICAL: 1" = 1.25'




PUBLIC WORKS ENGINEERING DIVISION
PROJECT NO. F200404

2022 SIDEWALKS FOR SAFE ROUTES TO SCHOOL
SECTION VIEWS - 1
September 8, 2022


N:\Lampiro\2022 Sidewalks For Safe Routes to School\60CAD\DESIGN\SECTION VIEWS.dwg - PLOTTED 9/8/2022 8:55:01 AM

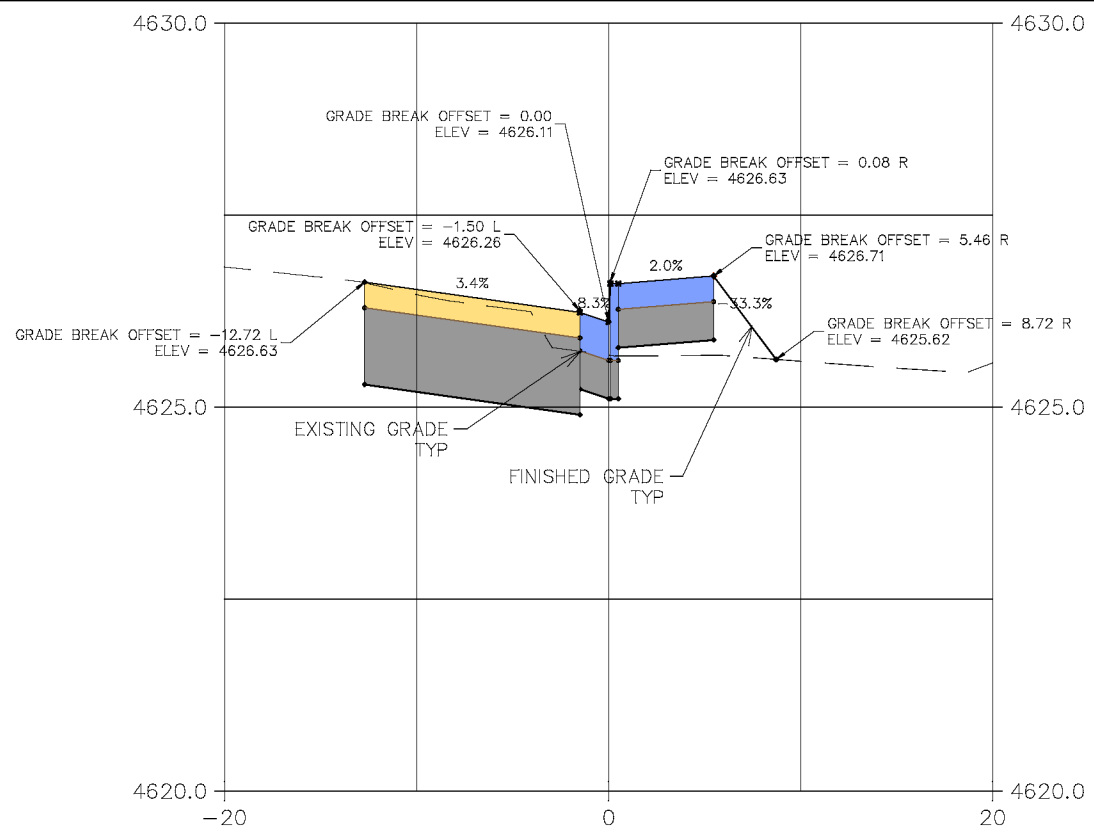

STA 2+00.00

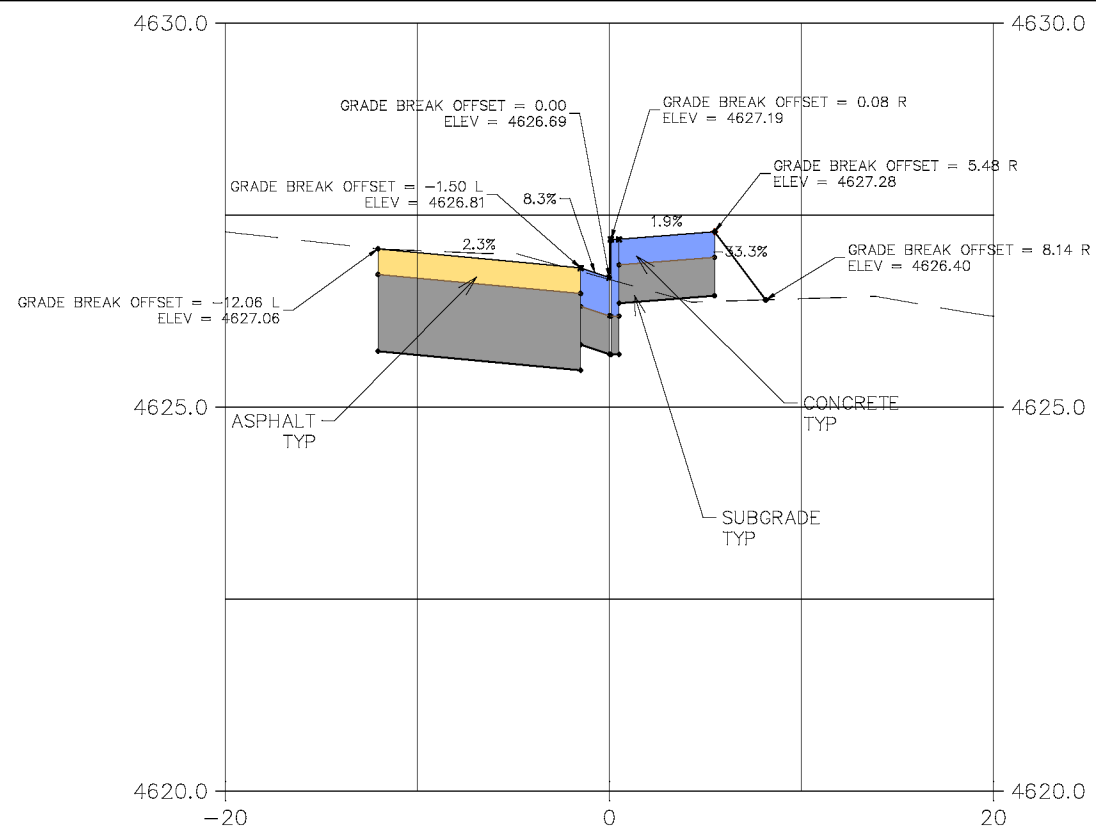

STA 2+50.00

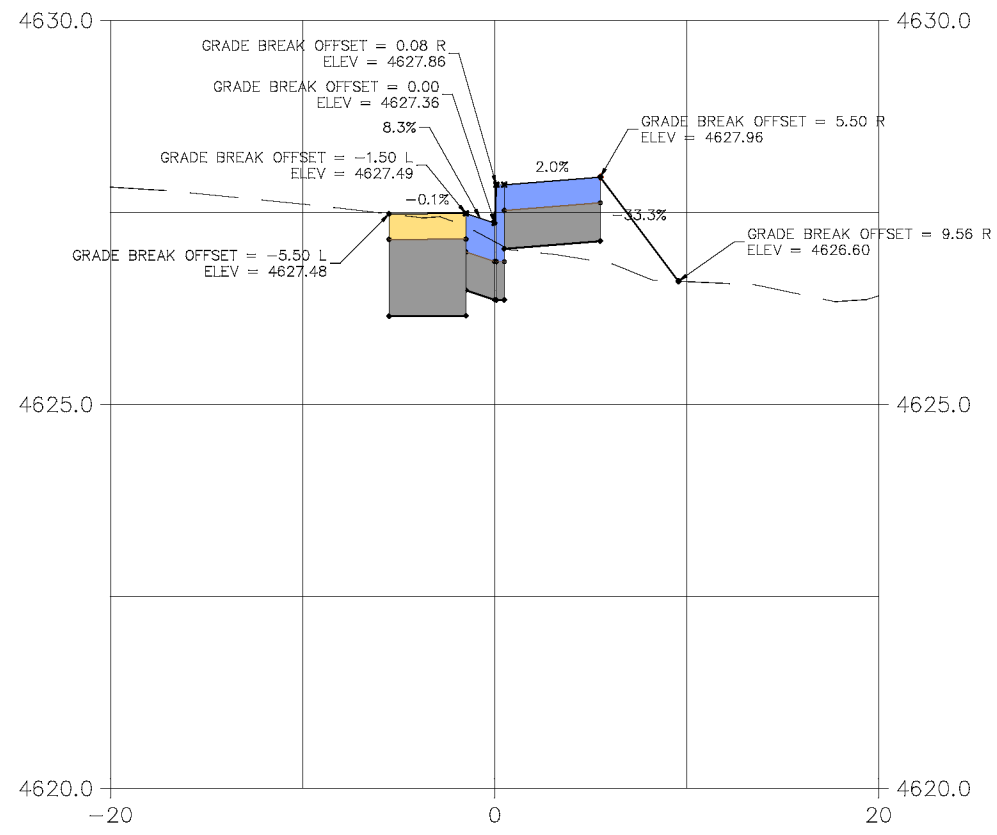

STA 3+00.00

FLOWLINE - EASTGATE COURT TO EXISTING 28 1/4 RD

REVISION	DESCRIPTION	DATE	DRAWN BY	HMC	DATE	2022	SCALES: UNLESS OTHERWISE NOTED
REVISION			DESIGNED BY	LMF	DATE	2022	PLAN & PROFILE
REVISION			CHECKED BY	LMF	DATE	2022	HORIZONTAL: 1" = 10'
REVISION			APPROVED BY	LMF	DATE	2022	VERTICAL: 1" = 1.25'



PUBLIC WORKS
ENGINEERING DIVISION
PROJECT NO. F200404

2022 SIDEWALKS FOR SAFE ROUTES TO SCHOOL
SECTION VIEWS - 2
September 8, 2022

N:\Lamp\proj\2022 Sidewalks For Safe Routes to School\60CAD\DESIGN\SECTION VIEWS.dwg - PLOTTED 9/8/2022 8:55:08 AM

Appendix B

ATTACHMENT: FEDERAL REQUIREMENTS

FOR PROJECTS FUNDED IN WHOLE OR PART BY

COMMUNITY DEVELOPMENT BLOCK GRANTS

**CERTIFICATE OF BIDDER
REGARDING EQUAL EMPLOYMENT OPPORTUNITY**

INSTRUCTIONS:

This certification is required pursuant to Executive Order 11246 (30 F.R. 12319-25). The implementing rules and regulations provide that any bidder or prospective contractor, or any of their proposed subcontractors, shall state as an initial part of the bid or negotiations of the contract whether it has participated in any previous contract or subcontract subject to the equal opportunity clause; and, if so, whether it has filed all compliance reports due under applicable instructions.

If the certification indicates that the bidder has not filed a compliance report due under applicable instructions, such bidder shall be required to submit a compliance report within seven calendar days after the bid opening. No contract will be awarded unless such a report is submitted.

CERTIFICATE OF BIDDER

Name and address of bidder (including zip code):

1. Bidder has participated in a previous contract or subcontract subject to Equal Opportunity Clause.
 Yes No

2. Compliance reports were required to be filed in connection with such a contract or subcontract.
 Yes No Not applicable

3. Bidder has filed all compliance reports due under applicable instructions, including SF-100.
 Yes No Not applicable

4. Have you ever been or are you being considered for sanction due to violation of Executive Order 11246, as amended?
 Yes No

Submitted By: _____

Title: _____

Signature: _____

Date: _____

**REQUIRED FORMS FOR PROJECTS FUNDED IN WHOLE OR IN PART
BY COMMUNITY DEVELOPMENT BLOCK GRANT MONIES**

The work to be performed in this project is being funded, in whole or part, using Federal Community Development Block Grant (CDBG) monies. Federal procurement regulations require that the following items must be completed and submitted with your bid for consideration for contract award:

- A. Forms for Section 3 of the Housing and Urban Development Act of 1968:
 - Preliminary Statement of Work Force Needs
 - Affirmative Action Plan for Use of Project Area Businesses
 - Statement of Actual Work Force Needs

- B. Solicitation of Minority and Women Owned Business

- C. Contractor Ownership Information

- D. Subcontractor Ownership Information

Your completed forms shall be evaluated in assisting the City in determining responsiveness to federal regulatory compliance and may be used to determine whether or not the Contractor is responsible for the purposes of awarding the bid.

**CITY OF GRAND JUNCTION
COMMUNITY DEVELOPMENT BLOCK GRANT
PRELIMINARY STATEMENT OF WORK FORCE NEEDS
AND GOALS FOR USING LOWER INCOME RESIDENTS**

Project: _____

NOTE: Contractors shall, to the greatest extent possible, give lower income residents (individuals residing in the City having an annual family income not exceeding\$30,320) opportunities for employment and training on CDBG projects.

Please fill out the following employee information.

	CURRENT EMPLOYEES	CURRENT MINORITY EMPLOYEES	CURRENT FEMALE EMPLOYEES	ESTIMATED EMPLOYEES NEEDED FOR PROJECT	GOALS FOR RECRUITING LOWER-INCOME RESIDENTS
SKILLED					
SEMI-SKILLED					
UNSKILLED					
TRAINEE					

Methods to be used to achieve these goals: _____

(ATTACH ADDITIONAL PAGES IF NECESSARY)

SUBMITTED BY: _____

TITLE: _____

SIGNATURE: _____

COMPANY NAME: _____

DATE: _____

**CITY OF GRAND JUNCTION
COMMUNITY DEVELOPMENT BLOCK GRANT**

AFFIRMATIVE ACTION PLAN FOR USE OF PROJECT AREA BUSINESSES

PROJECT: _____

COMPANY: _____

NUMBER OF ALL SUBCONTRACTORS PROPOSED: _____

DOLLAR VALUE OF ALL SUBCONTRACTS PROPOSED: \$ _____

To the greatest extent feasible contracts will be awarded through negotiations or bid to qualified project area businesses (businesses located within the Grand Junction city limits).

Goal of these contracts for project area businesses:

Proposed type of subcontract

Approximate cost

_____	_____
_____	_____
_____	_____
_____	_____
_____	_____
_____	_____
_____	_____
_____	_____
_____	_____

Outline the affirmative action plan to achieve these goals:

**CITY OF GRAND JUNCTION
COMMUNITY DEVELOPMENT BLOCK GRANT**

**STATEMENT OF ACTUAL WORK FORCE NEEDS
AND GOALS FOR USING LOWER INCOME RESIDENTS**

Project: _____

NOTE: Contractors shall, to the greatest extent possible, give lower income residents (individuals residing in the City having an annual family income not exceeding\$30,320) opportunities for employment and training on CDBG projects.

Please fill out the following employee information.

	CURRENT EMPLOYEES	CURRENT MINORITY EMPLOYEES	CURRENT FEMALE EMPLOYEES	ESTIMATED EMPLOYEES NEEDED FOR PROJECT	GOALS FOR RECRUITING LOWER-INCOME RESIDENTS
SKILLED					
SEMI-SKILLED					
UNSKILLED					
TRAINEE					

Methods to be used to achieve these goals: _____

(ATTACH ADDITIONAL PAGES IF NECESSARY)

SUBMITTED BY: _____

TITLE: _____

SIGNATURE: _____

COMPANY NAME: _____

DATE: _____

NOTE: This form is to be submitted to the City’s Engineer fifteen (15) days after start of construction.

CITY OF GRAND JUNCTION
COMMUNITY DEVELOPMENT BLOCK GRANT

SOLICITATION OF MINORITY AND WOMEN OWNED BUSINESSES

Indicate below actions taken to solicit minority and women-owned businesses where subcontractors are used in completing the project.

Solicited the following Minority/Female Businesses:

_____	_____
Contractor Name	Phone

_____	_____
Individual Contacted	Date

_____	_____
Contractor Name	Phone

_____	_____
Individual Contacted	Date

_____	_____
Contractor Name	Phone

_____	_____
Individual Contacted	Date

_____	_____
Contractor Name	Phone

_____	_____
Individual Contacted	Date

_____	_____
Contractor Name	Phone

_____	_____
Individual Contacted	Date

SUBMITTED BY: _____

TITLE: _____

SIGNATURE: _____

COMPANY NAME: _____

DATE: _____

**CITY OF GRAND JUNCTION
COMMUNITY DEVELOPMENT BLOCK GRANT**

CONTRACTOR OWNERSHIP INFORMATION

Project Name: _____

1. Legal Business Name: _____

2. Legal Business Address, including Zip Code

3. 9 + digit Federal ID # of Business (or SS No. of Principle Owner)

4. Business DUNS Number (required with bid): _____

5. Attach proof of SAM Registration (required with bid). To register visit www.sam.gov/portal

6. Business owner, partners and/or officers

<u>Name</u>	<u>Title</u>	<u>Address</u>
_____	_____	_____
_____	_____	_____
_____	_____	_____
_____	_____	_____
_____	_____	_____

6. Indicate the Ethnicity or Race of the Principle Ownership of the Contractor:

_____ White _____ Black _____ Hispanic _____ Asian _____ Native American

7. Is the Contractor a Woman-Owned Business Enterprise? _____ Yes _____ No

The undersigned certify that the above information is true to the best of their knowledge.

Name of Owner or Authorized Representative

Date

**CITY OF GRAND JUNCTION
COMMUNITY DEVELOPMENT BLOCK GRANT**

SUBCONTRACTOR OWNERSHIP INFORMATION

Project Name: _____

1. Legal Business Name: _____

2. Legal Business Address, including Zip Code

3. 9 + digit Federal ID # of Business (or SS No. of Principle Owner)

4. Business DUNS Number (required with bid): _____

5. Attach proof of SAM registration (required with Bid). To register visit www.sam.gov/portal

6. Business owner, partners and/or officers

<u>Name</u>	<u>Title</u>	<u>Address</u>
_____	_____	_____
_____	_____	_____
_____	_____	_____
_____	_____	_____
_____	_____	_____

6. Indicate the Ethnicity or Race of the Principle Ownership of the Contractor:

____ White ____ Black ____ Hispanic ____ Asian ____ Native American

7. Is the Contractor a Woman-Owned Business Enterprise? ____ Yes ____ No

The undersigned certify that the above information is true to the best of their knowledge.

Name of Owner or Authorized Representative

Date

ITEM F, PART I - FEDERAL REQUIREMENTS

The Contractor shall at all times during the execution of the project strictly adhere to, and comply with, all applicable federal, state and local laws, and their implementing regulations, as they currently exist and may hereafter be amended, which are incorporated herein by this reference as terms and conditions of the project and/or contract. The Contractor shall also comply with and require compliance with these statutes and regulations in sub-agreements permitted with sub-contractors. A listing of some of the federal laws that may be applicable to the Work include:

- A. Executive Order 11246 of September 24, 1965 entitled "Equal Employment Opportunity," as amended by Executive Order 11375 of October 13, 1967 and as supplemented in Department of Labor regulations (41 CFR Chapter 60).
- B. The Copeland "Anti-Kickback" Act (18 U.S.C. 874) as supplemented in Department of Labor regulations (29 CFR Part 3).
- C. The Davis-Bacon Act (40 U.S.C. 276a to a-7) as supplemented by Department of Labor regulations (29 CFR Part 5).
- D. Sections 103 and 107 of the Contract Work Hours and Safety Standards Act (40 U.S.C. 327-330) as supplemented by Department of Labor regulations (29 CFR Part 5)
- E. Standards, orders, or requirements issued under Section 306 of the Clean Air Act (42 U.S.C. 1857(h), Section 508 of the Clean Water Act (33 U.S.C. 1368). Executive Order 11738, and Environmental Protection Agency regulations (40 CFR Part 15).
- F. Mandatory standards and policies relating to energy efficiency which are contained in the state energy conservation plan issued in compliance with the Energy Policy and Conservation Act (Pub. L. 94-163).
- G. Office of Management and Budget Circulars A-87, A-21 or A-122, and A-102 or A-110, whichever is applicable, in accordance with U.S.C. and/or CFR.
- H. The Hatch Act (5 U.S.C. 1501-1508) and Public Law 95-454 Section 4728. These statutes state that federal funds cannot be used for partisan political purposes of any kind by any person or organization involved in the administration of federally assisted programs.
- I. 42 USC 6101 et.seq. 42 USC 2000d, 29 USC 794, and implementing regulation, 45 CFR Part 80 et.seq. These acts require that no person shall, on the grounds of race, color, national origin, age, or handicap, be excluded from participation in or be subjected to discrimination in any program or activity funded, in whole or part, by federal funds.
- J. The Americans with Disabilities Act (Public Law 101-336; 42 USC 12101, 12102, 12111-12117, 12131-12134, 12141-12150, 12161-12165, 12181-12189, 12201-12213 47 USC 225 and 47 USC 611
- K. Drug-Free Workplace Act (Public Law 100-690 Title V, subtitle D, 41 USC 701 et. seq.).

- L. The Age Discrimination Act of 1975 and its implementing regulation, 24 CFR Part 146.
- M. Section 504 of the Rehabilitation Act of 1973, 29 U.S.C. 794 as amended, and implementing regulation 45 CFR Part 84.
- N. Architectural Barriers Act, 42 U.S.C. 4151-4157; 24 CFR Parts 40 and 41.
- O. 24 CFR Part 85, concerning “Records retention, access to records, breach of contract and termination and bonding and insurance, Debarred contractors, and minority owned businesses”.
- P. Title VI of the Civil Rights Act of 1964 and implementing regulations.
- Q. 24 CFR Part 570; specifically including but not limited to 570.502, 503, 506 and 570.600 et. seq., sub-part K as applicable.
- R. 24 CFR Part 87 concerning “Lobbying.”

The Contractor shall include the foregoing provisions in any and all subcontract(s) and shall furthermore furnish certification/evidence of compliance to the City of its and any subcontractor’s compliance when requested by the City. Sanctions for non-compliance include but are not limited to withholding of payment and/or cancellation, termination, or suspension of the contract in whole or in part.

ITEM F, PART II -FEDERAL STATUTORY AND REGULATORY PROVISIONS

PURPOSE: The work to be performed under this Agreement is one an activity funded all or in part with federal Community Development Block Grant (CDBG) funds and is subject to applicable federal laws and regulations. This part contains the federal laws and regulations with which the CONTRACTOR/ SUBCONTRACTOR(S) is/are required to comply in the performance of the work. The contractual provisions of Special Provisions Item F Part II are made a part of the contract, and are hereby incorporated into this Agreement by this reference. In the event of any conflict in the provisions of this Part II and any other provisions not found in Part II, without specific statement of supersedure, the provisions of this Part II shall apply.

1. ACTIVITY RECORDS.

- a. **Records to be Kept and Retention Period.** Activity records shall be created and maintained by the CONTRACTOR, with respect to all matters covered by this Contract. Said records shall include, but are not limited to, accounting, purchasing, property, personnel, employment and fiscal matters relating to the project. Said records shall also include, but not be limited to, applicant, beneficiary, and employee information on race, age, sex, disability and familial status, if any. Such records concerning applicant and beneficiaries shall, in addition, include verifiable information on family address, family income (housing activities shall retain household income data which shall include income from all family members and other nonrelated members living in the household), and household size. All project records shall be retained by the CONTRACTOR for a period of three years after its receipt of the final payment of after all pending matters are closed, whichever date is later.
- b. **Source Documentation.** ALL CONTRACTOR costs, expenditures and obligations hereunder must be supported by such source documentation as cancelled checks, paid bills, payrolls, time and attendance records, contract and subcontract award documents or other documents showing in detail the nature of such costs and obligations.
- c. **Record Accessibility.** Any pertinent books, documents, papers, or other records pertaining in whole or in part to this contract on the project shall be clearly identified and be made readily accessible to the CITY, HUD, and Comptroller General of the U.S., or any of their duly authorized representatives, upon request therefore, for the purpose of making audits, reviews, evaluations, excerpts and transcriptions. At such times and in such

Form as may be required, the CONTRACTOR shall furnish to the CITY, HUD, or the Comptroller General of the U.S. any of the records, reports, data, information or other documents enumerated in this paragraph. The CONTRACTOR shall furnish such information at no cost.

2. ACCOUNTING AND FINANCIAL MANAGEMENT.

- a. **Bonding Requirements.** For all agreements involving construction work exceeding \$100,000, in addition to CITY requirements, the following items shall be required as a minimum to be submitted by the CONTRACTOR/SUBGRANTEE to the CITY as a condition of the

execution of this Agreement, a bid guarantee equivalent to five percent of the bid price, a performance bond for 100 percent of the agreement price, and a payment bond for 100 percent of the agreement price.

- b. Indirect Costs Prohibition. All costs to be reimbursed by the CITY to the CONTRACTOR shall be direct costs. Such direct costs shall be identified in an Activity Budget spelling out in detail the specific sources and uses of any funds to be expended under this Agreement. No indirect costs (activities that are incurred for a common or joint purpose benefiting more than one cost objective and not readily assignable to the cost objectives specifically benefited, without effort disproportionate to the results achieved shall be eligible for reimbursement, unless the CONTRACTOR/SUBGRANTEE already has a cost allocation plan meeting the Office of Management and Budget Circular, A-87 requirements, incorporated herein by reference and written documentation that the plan has been approved by HUD which shall also be incorporated herein by reference.
- c. Administrative Requirements and Cost Principles. CONTRACTOR, which is not governmental entities, shall comply with the requirements and standards of OMB Circular No. A-122, "Cost Principles for Non Profit Organizations", OMB Circular No. A-21 "Cost Principles for Educational Institutions," or 48 CFR Part 31 for for-profit organizations, and with the Attachment to OMB Circular No. A-110, as applicable.

FEDERAL LABOR STANDARDS PROVISIONS

U.S. Department of Housing Office of Labor Relations
Federal Labor Standards Provisions and Urban Development
Form HUD-4010 (07/2003)
Previous edition is obsolete Ref. Handbook 1344.1

Applicability

The Project or Program to which the construction work covered by this contract pertains is being assisted by the United States of America and the following Federal Labor Standards Provisions are included in this Contract pursuant to the provisions applicable to such Federal assistance.

A. 1. (i) **Minimum Wages.** All laborers and mechanics employed or working upon the site of the work will be paid unconditionally and not less often than once a week, and without subsequent deduction or rebate on any account (except such payroll deductions as are permitted by regulations issued by the Secretary of Labor under the Copeland Act (29 CFR Part 3), the full amount of wages and bona fide fringe benefits (or cash equivalents thereof) due at time of payment computed at rates not less than those contained in the wage determination of the Secretary of Labor which is attached hereto and made a part hereof, regardless of any contractual relationship which may be alleged to exist between the contractor and such laborers and mechanics. Contributions made or costs reasonably anticipated for bona fide fringe benefits under Section 1(b)(2) of the Davis-Bacon Act on behalf of laborers or mechanics are considered wages paid to such laborers or mechanics, subject to the provisions of 29 CFR 5.5(a)(1)(iv); also, regular contributions made or costs incurred for more than a weekly period (but not less often than quarterly) under plans, funds, or programs, which cover the particular weekly period, are deemed to be constructively made or incurred during such weekly period. Such laborers and mechanics shall be paid the appropriate wage rate and fringe benefits on the wage determination for the classification of work actually performed, without regard to skill, except as provided in 29 CFR 5.5(a)(4). Laborers or mechanics performing work in more than one classification may be compensated at the rate specified for each classification for the time actually worked therein: Provided, That the employer's payroll records accurately set forth the time spent in each classification in which work is performed. The wage determination (including any additional classification and wage rates conformed under 29 CFR 5.5(a)(1)(ii) and the Davis-Bacon poster (WH-1321) shall be posted at all times by the contractor and its subcontractors at the site of the work in a prominent and accessible, place where it can be easily seen by the workers.

(ii) (a) Any class of laborers or mechanics which is not listed in the wage determination and which is to be employed under the contract shall be classified in conformance with the wage determination. HUD shall approve an additional classification and wage rate and fringe benefits therefore only when the following criteria have been met:

- (1) The work to be performed by the classification requested is not performed by a classification in the wage determination; and
- (2) The classification is utilized in the area by the construction industry; and
- (3) The proposed wage rate, including any bona fide fringe benefits, bears a reasonable relationship to the wage rates contained in the wage determination.

(b) If the contractor and the laborers and mechanics to be employed in the classification (if known), or their representatives, and HUD or its designee agree on the classification and wage rate (including the amount designated for fringe benefits where appropriate), a report of the action taken shall be sent by HUD or its designee to the Administrator of the Wage and Hour Division, Employment Standards Administration, U.S. Department of Labor, Washington, D.C. 20210. The Administrator, or an authorized representative, will approve, modify, or disapprove every additional classification action within 30 days of receipt and so advise HUD or its designee or will notify HUD or its designee within the 30-day period that additional time is necessary. (Approved by the Office of Management and Budget under OMB control number 12150140.)

(c) In the event the contractor, the laborers or mechanics to be employed in the classification or their representatives, and HUD or its designee do not agree on the proposed classification and wage rate (including the amount designated for fringe benefits, where appropriate), HUD or its designee shall refer the questions, including the views of all interested parties and the recommendation of HUD or its designee, to the Administrator for determination.

The Administrator, or an authorized representative, will issue a determination within 30 days of receipt and so advise HUD or its designee or will notify HUD or its designee within the 30-day period that additional time is necessary. (Approved by the Office of Management and Budget under OMB Control Number 12150140.)

(d) The wage rate (including fringe benefits where appropriate) determined pursuant to subparagraphs (1)(ii)(b) or (c) of this paragraph, shall be paid to all workers performing work in the classification under this contract from the first day on which work is performed in the classification.

(iii) Whenever the minimum wage rate prescribed in the contract for a class of laborers or mechanics includes a fringe benefit which is not expressed as an hourly rate, the contractor shall either pay the benefit as stated in the wage determination or shall pay another bona fide fringe benefit or an hourly cash equivalent thereof.

(iv) If the contractor does not make payments to a trustee or other third person, the contractor may consider as part of the wages of any laborer or mechanic the amount of any costs reasonably anticipated in providing bona fide fringe benefits under a plan or program, Provided, That the Secretary of Labor has found, upon the written request of the contractor, that the applicable standards of the Davis-Bacon Act have been met. The Secretary of Labor may require the contractor to set aside in a separate account assets for the meeting of obligations under the plan or program. (Approved by the Office of Management and Budget under OMB Control Number 1215-0140.)

2. **Withholding.** HUD or its designee shall upon its own action or upon written request of an authorized representative of the Department of Labor withhold or cause to be withheld from the contractor under this contract or any other Federal contract with the same prime

contractor, or any other Federally-assisted contract subject to Davis-Bacon prevailing wage requirements, which is held by the same prime contractor so much of the accrued payments or advances as may be considered necessary to pay laborers and mechanics, including apprentices, trainees and helpers, employed by the contractor or any subcontractor the full amount of wages required by the contract. In the event of failure to pay any laborer or mechanic, including any apprentice, trainee or helper, employed or working on the site of the work, all or part of the wages required by the contract, HUD or its designee may, after written notice to the contractor, sponsor, applicant, or owner, take such action as may be necessary to cause the suspension of any further payment, advance, or guarantee of funds until such violations have ceased. HUD or its designee may, after written notice to the contractor, disburse such amounts withheld for and on account of the contractor or subcontractor to the respective employees to whom they are due. The Comptroller General shall make such disbursements in the case of direct Davis-Bacon Act contracts.

3. (i) **Payrolls and basic records.** Payrolls and basic records relating thereto shall be maintained by the contractor during the course of the work preserved for a period of three years thereafter for all laborers and mechanics working at the site of the work. Such records shall contain the name, address, and social security number of each such worker, his or her correct classification, hourly rates of wages paid (including rates of contributions or costs anticipated for bona fide fringe benefits or cash equivalents thereof of the types described in Section 1(b)(2)(B) of the Davis-Bacon Act), daily and weekly number of hours worked, deductions made and actual wages paid. Whenever the Secretary of Labor has found under 29 CFR 5.5 (a)(1)(iv) that the wages of any laborer or mechanic include the amount of any costs reasonably anticipated in providing benefits under a plan or program described in Section 1(b)(2)(B) of the Davis-Bacon Act, the contractor shall maintain records which show that the commitment to provide such benefits is enforceable, that the plan or program is financially responsible, and that the plan or program has been communicated in writing to the laborers or mechanics affected, and records which show the costs anticipated or the actual cost incurred in providing such benefits. Contractors employing apprentices or trainees under approved programs shall maintain written evidence of the registration of apprenticeship programs and certification of trainee programs, the registration of the apprentices and trainees, and the ratios and wage rates prescribed in the applicable programs. (Approved by the Office of Management and Budget under OMB Control Numbers 1215-0140 and 1215-0017.)

(ii) (a) The contractor shall submit weekly for each week in which any contract work is performed a copy of all payrolls to HUD or its designee if the agency is a party to the contract, but if the agency is not such a party, the contractor will submit the payrolls to the applicant sponsor, or owner, as the case may be, for transmission to HUD or its designee. The payrolls submitted shall set out accurately and completely all of the information required to be maintained under 29 CFR 5.5(a)(3)(i). This information may be submitted in any form desired. Optional Form WH-347 is available for this purpose and may be purchased from the Superintendent of Documents (Federal Stock Number 029-005-00014-1), U.S. Government Printing Office, Washington, DC 20402. The prime contractor is responsible for the submission of copies of payrolls by all subcontractors. (Approved by the Office of Management and Budget under OMB Control Number 1215-0149.)

(b) Each payroll submitted shall be accompanied by a "Statement of Compliance," signed by the contractor or subcontractor or his or her agent who pays or supervises the payment of the persons employed under the contract and shall certify the following:

- (1) That the payroll for the payroll period contains the information required to be maintained under 29 CFR 5.5 (a)(3)(i) and that such information is correct and complete;
 - (2) That each laborer or mechanic (including each helper, apprentice, and trainee) employed on the contract during the payroll period has been paid the full weekly wages earned, without rebate, either directly or indirectly, and that no deductions have been made either directly or indirectly from the full wages earned, other than permissible deductions as set forth in 29 CFR Part 3;
 - (3) That each laborer or mechanic has been paid not less than the applicable wage rates and fringe benefits or cash equivalents for the classification of work performed, as specified in the applicable wage determination incorporated into the contract.
- (c) The weekly submission of a properly executed certification set forth on the reverse side of Optional Form WH-347 shall satisfy the requirement for submission of the "Statement of Compliance" required by subparagraph A.3.(ii)(b).
- (d) The falsification of any of the above certifications may subject the contractor or subcontractor to civil or criminal prosecution under Section 1001 of Title 18 and Section 231 of Title 31 of the United States Code.

(iii) The contractor or subcontractor shall make the records required under subparagraph A.3.(i) available for inspection, copying, or transcription by authorized representatives of HUD or its designee or the Department of Labor, and shall permit such representatives to interview employees during working hours on the job. If the contractor or subcontractor fails to submit the required records or to make them available, HUD or its designee may, after written notice to the contractor, sponsor, applicant or owner, take such action as may be necessary to cause the suspension of any further payment, advance, or guarantee of funds. Furthermore, failure to submit the required records upon request or to make such records available may be grounds for debarment action pursuant to 29 CFR 5.12.

4. **Apprentices and Trainees.** (i) **Apprentices.** Apprentices will be permitted to work at less than the predetermined rate for the work they performed when they are employed pursuant to and individually registered in a bona fide apprenticeship program registered with the U.S. Department of Labor, Employment and Training Administration, Office of Apprenticeship Training, Employer and Labor Services, or with a State Apprenticeship Agency recognized by the Office, or if a person is employed in his or her first 90 days of probationary employment as an apprentice in such an apprenticeship program, who is not individually registered in the program, but who has been certified by the Office of Apprenticeship Training, Employer and Labor Services or a State Apprenticeship Agency (where appropriate) to be eligible for probationary employment as an apprentice. The allowable ratio of apprentices to journeymen on the job site in any craft classification shall not be greater than the ratio permitted to the contractor as to the entire work force under the registered program. Any worker listed on a payroll at an apprentice wage rate, who is not registered or otherwise employed as stated above, shall be paid not less than the applicable wage rate on the wage determination for the classification of work actually performed. In addition, any apprentice performing work on the job site in excess of the ratio permitted under the registered program shall be paid not less than the applicable wage rate on the wage determination for the work actually performed. Where a contractor is performing construction on a project in a locality other than that in which its program is registered, the ratios and wage rates (expressed in percentages of the journeyman's hourly rate) specified in the contractor's or subcontractor's registered program shall be observed. Every apprentice must be paid at not less than the rate specified in the registered program for the apprentice's level of progress, expressed as a percentage of the journeymen hourly rate specified in the applicable wage determination. Apprentices shall be

paid fringe benefits in accordance with the provisions of the apprenticeship program. If the apprenticeship program does not specify fringe benefits, apprentices must be paid the full amount of fringe benefits listed on the wage determination for the applicable classification. If the Administrator determines that a different practice prevails for the applicable apprentice classification, fringes shall be paid in accordance with that determination. In the event the Office of Apprenticeship Training, Employer and Labor Services, or a State Apprenticeship Agency recognized by the Office, withdraws approval of an apprenticeship program, the contractor will no longer be permitted to utilize apprentices at less than the applicable predetermined rate for the work performed until an acceptable program is approved.

(ii) **Trainees.** Except as provided in 29 CFR 5.16, trainees will not be permitted to work at less than the predetermined rate for the work performed unless they are employed pursuant to and individually registered in a program which has received prior approval, evidenced by formal certification by the U.S. Department of Labor, Employment and Training Administration. The ratio of trainees to journeymen on the job site shall not be greater than permitted under the plan approved by the Employment and Training Administration. Every trainee must be paid at not less than the rate specified in the approved program for the trainee's level of progress, expressed as a percentage of the journeyman hourly rate specified in the applicable wage determination. Trainees shall be paid fringe benefits in accordance with the provisions of the trainee program. If the trainee program does not mention fringe benefits, trainees shall be paid the full amount of fringe benefits listed on the wage determination unless the Administrator of the Wage and Hour Division determines that there is an apprenticeship program associated with the corresponding journeyman wage rate on the wage determination which provides for less than full fringe benefits for apprentices. Any employee listed on the payroll at a trainee rate who is not registered and participating in a training plan approved by the Employment and Training Administration shall be paid not less than the applicable wage rate on the wage determination for the work actually performed. In addition, any trainee performing work on the job site in excess of the ratio permitted under the registered program shall be paid not less than the applicable wage rate on the wage determination for the work actually performed. In the event the Employment and Training Administration withdraws approval of a training program, the contractor will no longer be permitted to utilize trainees at less than the applicable predetermined rate for the work performed until an acceptable program is approved.

(iii) **Equal employment opportunity.** The utilization of apprentices, trainees and journeymen under 29 CFR Part 5 shall be in conformity with the equal employment opportunity requirements of Executive Order 11246, as amended, and 29 CFR Part 30.

5. Compliance with Copeland Act requirements. The contractor shall comply with the requirements of 29 CFR Part 3 which are incorporated by reference in this contract.

6. Subcontracts. The contractor or subcontractor will insert in any subcontracts the clauses contained in subparagraphs 1 through 11 of this paragraph A and such other clauses as HUD or its designee may by appropriate instructions require, and a copy of the applicable prevailing wage decision, and also a clause requiring the subcontractors to include these clauses in any lower tier subcontracts. The prime contractor shall be responsible for the compliance by any subcontractor or lower tier subcontractor with all the contract clauses in this paragraph.

7. Contract termination; debarment. A breach of the contract clauses in 29 CFR 5.5 may be grounds for termination of the contract and for debarment as a contractor and a subcontractor as provided in 29 CFR 5.12.

8. Compliance with Davis-Bacon and Related Act Requirements. All rulings and interpretations of the Davis-Bacon and Related Acts contained in 29 CFR Parts 1, 3, and 5 are herein incorporated by reference in this contract

9. Disputes concerning labor standards. Disputes arising out of the labor standards provisions of this contract shall not be subject to the general disputes clause of this contract. Such disputes shall be resolved in accordance with the procedures of the Department of Labor set forth in 29 CFR Parts 5, 6, and 7. Disputes within the meaning of this clause include disputes between the contractor (or any of its subcontractors) and HUD or its designee, the U.S. Department of Labor, or the employees or their representatives.

10. (i) Certification of Eligibility. By entering into this contract the contractor certifies that neither it (nor he or she) nor any person or firm who has an interest in the contractor's firm is a person or firm ineligible to be awarded Government contracts by virtue of Section 3(a) of the Davis-Bacon Act or 29 CFR 5.12(a)(1) or to be awarded HUD contracts or participate in HUD programs pursuant to 24 CFR Part 24.

(ii) No part of this contract shall be subcontracted to any person or firm ineligible for award of a Government contract by virtue of Section 3(a) of the Davis-Bacon Act or 29 CFR 5.12(a)(1) or to be awarded HUD contracts or participate in HUD programs pursuant to 24 CFR Part 24.

(iii) The penalty for making false statements is prescribed in the U.S. Criminal Code, 18 U.S.C. 1001. Additionally, U.S. Criminal Code, Section 1010, Title 18, U.S.C., "Federal Housing Administration transactions", provides in part: Whoever, for the purpose of . . . influencing in any way the action of such Administration... makes, utters or publishes any statement knowing the same to be false... shall be fined not more than \$5,000 or imprisoned not more than two years, or both."

11. Complaints, Proceedings, or Testimony by Employees.

No laborer or mechanic to whom the wage, salary, or other labor standards provisions of this Contract are applicable shall be discharged or in any other manner discriminated against by the Contractor or any subcontractor because such employee has filed any complaint or instituted or caused to be instituted any proceeding or has testified or is about to testify in any proceeding under or relating to the labor standards applicable under this Contract to his employer.

B. Contract Work Hours and Safety Standards Act. The provisions of this paragraph B are applicable only where the amount of the prime contract exceeds \$100,000. As used in this paragraph, the terms "laborers" and "mechanics" include watchmen and guards.

(1) **Overtime requirements.** No contractor or subcontractor contracting for any part of the contract work which may require or involve the employment of laborers or mechanics shall require or permit any such laborer or mechanic in any workweek in which he or she is employed on such work to work in excess of 40 hours in such workweek unless such laborer or mechanic receives compensation at a rate not less than one and one-half times the basic rate of pay for all hours worked in excess of 40 hours in such workweek.

(2) **Violation; liability for unpaid wages; liquidated damages.** In the event of any violation of the clause set forth in subparagraph (1) of this paragraph, the contractor and any subcontractor responsible therefore shall be liable for the unpaid wages. In addition, such contractor and subcontractor shall be liable to the United States (in the case of work done under contract for the District of Columbia or a

territory, to such District or to such territory), for liquidated damages. Such liquidated damages shall be computed with respect to each individual laborer or mechanic, including watchmen and guards, employed in violation of the clause set forth in subparagraph (1) of this paragraph, in the sum of \$10 for each calendar day on which such individual was required or permitted to work in excess of the standard workweek of 40 hours without payment of the overtime wages required by the clause set forth in subparagraph (1) of this paragraph.

(3) Withholding for unpaid wages and liquidated damages. HUD or its designee shall upon its own action or upon written request of an authorized representative of the Department of Labor withhold or cause to be withheld, from any moneys payable on account of work performed by the contractor or subcontractor under any such contract or any other Federal contract with the same prime contract, or any other Federally-assisted contract subject to the Contract Work Hours and Safety Standards Act which is held by the same prime contractor such sums as may be determined to be necessary to satisfy any liabilities of such contractor or subcontractor for unpaid wages and liquidated damages as provided in the clause set forth in subparagraph (2) of this paragraph.

(4) Subcontracts. The contractor or subcontractor shall insert in any subcontracts the clauses set forth in subparagraph (1) through (4) of this paragraph and also a clause requiring the subcontractors to include these clauses in any lower tier subcontracts. The prime contractor shall be responsible for compliance by any subcontractor or lower tier subcontractor with the clauses set forth in subparagraphs (1) through (4) of this paragraph.

C. Health and Safety. The provisions of this paragraph C are applicable only where the amount of the prime contract exceeds \$100,000.

(1) No laborer or mechanic shall be required to work in surroundings or under working conditions which are unsanitary, hazardous, or dangerous to his health and safety as determined under construction safety and health standards promulgated by the Secretary of Labor by regulation.

(2) The Contractor shall comply with all regulations issued by the Secretary of Labor pursuant to Title 29 Part 1926 and failure to comply may result in imposition of sanctions pursuant to the Contract Work Hours and Safety Standards Act, 40 USC 3701 et seq.

(3) The Contractor shall include the provisions of this paragraph in every subcontract so that such provisions will be binding on each subcontractor. The Contractor shall take such action with respect to any subcontract as the Secretary of Housing and Urban Development or the Secretary of Labor shall direct as a means of enforcing such provisions.

DAVIS BACON WAGE RATE DETERMINATION

General Decision Number: CO20220002 09/02/2022
Superseded General Decision Number: CO20210002
State: Colorado
Construction Type: Heavy

Counties: Adams, Arapahoe, Boulder, Broomfield, Denver, Douglas, El Paso, Jefferson, Larimer, Mesa, Pueblo and Weld Counties in Colorado.

HEAVY CONSTRUCTION PROJECTS

Note: Contracts subject to the Davis-Bacon Act are generally required to pay at least the applicable minimum wage rate required under Executive Order 14026 or Executive Order 13658. Please note that these Executive Orders apply to covered contracts entered into by the federal government that are subject to the Davis-Bacon Act itself, but do not apply to contracts subject only to the Davis-Bacon Related Acts, including those set forth at 29 CFR 5.1(a)(2)-(60).

If the contract is entered into on or after January 30, 2022, or the contract is renewed or extended (e.g., an option is exercised) on or after January 30, 2022:	. Executive Order 14026 generally applies to the contract. . The contractor must pay all covered workers at least \$15.00 per hour (or the applicable wage rate listed on this wage determination, if it is higher) for all hours spent performing on the contract in 2022.
If the contract was awarded on or between January 1, 2015 and January 29, 2022, and the contract is not renewed or extended on or after January 30, 2022:	. Executive Order 13658 generally applies to the contract. . The contractor must pay all covered workers at least \$11.25 per hour (or the applicable wage rate listed on this wage determination, if it is higher) for all hours spent performing on that contract in 2022.

The applicable Executive Order minimum wage rate will be adjusted annually. If this contract is covered by one of the Executive Orders and a classification considered necessary for performance of work on the contract does not appear on this wage determination, the contractor must still submit a conformance request.

Additional information on contractor requirements and worker protections under the Executive Orders is available at <https://www.dol.gov/agencies/whd/government-contracts>.

Modification Number Publication Date

0	01/07/2022
1	01/28/2022
2	02/18/2022
3	02/25/2022
4	07/01/2022
5	08/05/2022
6	08/12/2022
7	08/19/2022
8	09/02/2022

ASBE0028-001 03/01/2022

	Rates	Fringes
Asbestos Workers/Insulator (Includes application of all insulating materials, protective coverings, coatings and finishings to all types of mechanical systems).....	\$ 32.98	15.47

BRCO0007-004 01/01/2021

ADAMS, ARAPAHOE, BOULDER, BROOMFIELD, DENVER, DOUGLAS, JEFFERSON AND WELD COUNTIES

	Rates	Fringes
BRICKLAYER.....	\$ 31.43	9.72

BRCO0007-006 05/01/2018

EL PASO AND PUEBLO COUNTIES

	Rates	Fringes
BRICKLAYER.....	\$ 25.88	10.34

ELEC0012-004 09/01/2021

PUEBLO COUNTY

	Rates	Fringes
ELECTRICIAN Electrical contract over \$1,000,000.....	\$ 29.80	13.00+3%
Electrical contract under \$1,000,000.....	\$ 24.85	13.00+3%

ELEC0068-001 06/01/2022

ADAMS, ARAPAHOE, BOULDER, BROOMFIELD, DENVER, DOUGLAS, JEFFERSON, LARIMER, AND WELD COUNTIES

	Rates	Fringes
ELECTRICIAN.....	\$ 41.30	17.87

* ELEC0111-001 09/01/2022

	Rates	Fringes
Line Construction:		
Groundman.....	\$ 23.89	21.25%+7.35
Line Equipment Operator.....	\$ 38.61	21.25%+7.35
Lineman and Welder.....	\$ 53.61	24.25%+7.35

ELEC0113-002 06/01/2022

EL PASO COUNTY

	Rates	Fringes
ELECTRICIAN.....	\$ 34.90	17.25

ELEC0969-002 06/01/2019

MESA COUNTY

	Rates	Fringes
ELECTRICIAN.....	\$ 25.20	10.06

ENGI0009-001 05/01/2021

	Rates	Fringes
Power equipment operators:		
Blade: Finish.....	\$ 31.37	12.35
Blade: Rough.....	\$ 31.05	12.35
Bulldozer.....	\$ 31.05	12.35
Cranes: 50 tons and under..	\$ 31.70	12.35
Cranes: 51 to 90 tons.....	\$ 31.97	12.35
Cranes: 91 to 140 tons....	\$ 33.05	12.35
Cranes: 141 tons and over...	\$ 35.17	12.35
Forklift.....	\$ 30.67	12.35
Mechanic.....	\$ 31.20	12.35
Oiler.....	\$ 30.29	12.35
Scraper: Single bowl under 40 cubic yards.....	\$ 31.20	12.35
Scraper: Single bowl, including pups 40 cubic yards and over and tandem bowls.....	\$ 31.37	12.35
Trackhoe.....	\$ 31.20	12.35

IRON0024-003 12/01/2021

	Rates	Fringes
IRONWORKER, STRUCTURAL..... Structural	\$ 31.00	24.59

LABO0086-001 05/01/2009

	Rates	Fringes
Laborers: Pipelayer.....	\$ 18.68	6.78

PLUM0003-005 06/01/2022

ADAMS, ARAPAHOE, BOULDER, BROOMFIELD, DENVER, DOUGLAS, JEFFERSON, LARIMER AND WELD COUNTIES

	Rates	Fringes
PLUMBER.....	\$ 46.58	19.29

PLUM0058-002 07/01/2022

EL PASO COUNTY

	Rates	Fringes
Plumbers and Pipefitters.....	\$ 42.20	16.69

PLUM0058-008 07/01/2022

PUEBLO COUNTY

	Rates	Fringes
Plumbers and Pipefitters.....	\$ 42.20	16.69

PLUM0145-002 07/01/2022

MESA COUNTY

	Rates	Fringes
Plumbers and Pipefitters.....	\$ 36.47	14.82

PLUM0208-004 06/02/2022

ADAMS, ARAPAHOE, BOULDER, BROOMFIELD, DENVER, DOUGLAS, JEFFERSON, LARIMER AND WELD COUNTIES

	Rates	Fringes
PIPEFITTER.....	\$ 42.65	16.97

SHEE0009-002 07/01/2021

	Rates	Fringes
Sheet metal worker.....	\$ 36.45	20.15

TEAM0455-002 07/01/2022

	Rates	Fringes
Truck drivers:		
Pickup.....	\$ 24.71	4.67
Tandem/Semi and Water.....	\$ 25.34	4.67

 * SUCO2001-006 12/20/2001

	Rates	Fringes
BOILERMAKER.....	\$ 17.60	
Carpenters:		
Form Building and Setting...	\$ 16.97	2.74
All Other Work.....	\$ 15.14	3.37
Cement Mason/Concrete Finisher...	\$ 17.31	2.85
IRONWORKER, REINFORCING.....	\$ 18.83	3.90
Laborers:		
Common.....	\$ 11.22 **	2.92
Flagger.....	\$ 8.91 **	3.80
Landscape.....	\$ 12.56 **	3.21
Painters:		
Brush, Roller & Spray.....	\$ 15.81	3.26
Power equipment operators:		
Backhoe.....	\$ 16.36	2.48
Front End Loader.....	\$ 17.24	3.23
Skid Loader.....	\$ 15.37	4.41

 WELDERS - Receive rate prescribed for craft performing operation to which welding is incidental.
 =====

** Workers in this classification may be entitled to a higher minimum wage under Executive Order 14026 (\$15.00) or 13658 (\$11.25). Please see the Note at the top of the wage determination for more information.

Note: Executive Order (EO) 13706, Establishing Paid Sick Leave for Federal Contractors applies to all contracts subject to the Davis-Bacon Act for which the contract is awarded (and any solicitation was issued) on or after January 1, 2017. If this contract is covered by the EO, the contractor must provide employees with 1 hour of paid sick leave for every 30 hours they work, up to 56 hours of paid sick leave each year. Employees must be permitted to use paid sick leave for their own illness, injury or other health-related needs, including preventive care; to assist a family member (or person who is like family to the employee) who is ill, injured, or has other health-related needs, including preventive care; or for reasons resulting from, or to assist a family member (or person who is like family to the employee) who is a victim of, domestic violence, sexual assault, or stalking. Additional information on contractor requirements and worker protections under the EO is available at <https://www.dol.gov/agencies/whd/government-contracts>.

Unlisted classifications needed for work not included within the scope of the classifications listed may be added after award only as provided in the labor standards contract clauses (29CFR 5.5 (a) (1) (ii)).

The body of each wage determination lists the classification and wage rates that have been found to be prevailing for the cited type(s) of construction in the area covered by the wage determination. The classifications are listed in alphabetical order of ""identifiers"" that indicate whether the particular rate is a union rate (current union negotiated rate for local), a survey rate (weighted average rate) or a union average rate (weighted union average rate).

Union Rate Identifiers: A four letter classification abbreviation identifier enclosed in dotted lines beginning with characters other than ""SU"" or ""UAVG"" denotes that the union classification and rate were prevailing for that classification in the survey. Example: PLUM0198-005 07/01/2014. PLUM is an abbreviation identifier of the union which prevailed in the survey for this classification, which in this example would be Plumbers. 0198 indicates the local union number or district council number where applicable, i.e., Plumbers Local 0198. The next number, 005 in the example, is an internal number used in processing the wage determination. 07/01/2014 is the effective date of the most current negotiated rate, which in this example is July 1, 2014. Union prevailing wage rates are updated to reflect all rate changes in the collective bargaining agreement (CBA) governing this classification and rate.

Survey Rate Identifiers: Classifications listed under the ""SU"" identifier indicate that no one rate prevailed for this classification in the survey and the published rate is derived by computing a weighted average rate based on all the rates reported in the survey for that classification. As this weighted average rate includes all rates reported in the survey, it may include both union and non-union rates. Example: SULA2012-007 5/13/2014. SU indicates the rates are survey rates based on a weighted average calculation of rates and are not majority rates. LA indicates the State of Louisiana. 2012 is the year of survey on which these classifications and rates are based. The next number, 007 in the example, is an internal number used in producing the wage determination. 5/13/2014 indicates the survey completion date for the classifications and rates under that identifier. Survey wage rates are not updated and remain in effect until a new survey is conducted.

Union Average Rate Identifiers: Classification(s) listed under the UAVG identifier indicate that no single majority rate prevailed for those classifications; however, 100% of the data reported for the classifications was union data. EXAMPLE: UAVG-OH-0010 08/29/2014. UAVG indicates that the rate is a weighted union average rate. OH indicates the state. The next number, 0010 in the example, is an internal number used in producing the wage determination. 08/29/2014 indicates the survey completion date for the classifications and rates under that identifier. A UAVG rate will be updated once a year, usually in January of each year, to reflect a weighted average of the current negotiated/CBA rate of the union locals from which the rate is based.

WAGE DETERMINATION APPEALS PROCESS

1.) Has there been an initial decision in the matter? This can be:

- * an existing published wage determination
- * a survey underlying a wage determination

- * a Wage and Hour Division letter setting forth a position on a wage determination matter
- * a conformance (additional classification and rate) ruling

On survey related matters, initial contact, including requests for summaries of surveys, should be with the Wage and Hour National Office because National Office has responsibility for the Davis-Bacon survey program. If the response from this initial contact is not satisfactory, then the process described in 2.) and 3.) should be followed.

With regard to any other matter not yet ripe for the formal process described here, initial contact should be with the Branch of Construction Wage Determinations. Write to:

Branch of Construction Wage Determinations
Wage and Hour Division
U.S. Department of Labor
200 Constitution Avenue, N.W.
Washington, DC 20210

2.) If the answer to the question in 1.) is yes, then an interested party (those affected by the action) can request review and reconsideration from the Wage and Hour Administrator (See 29 CFR Part 1.8 and 29 CFR Part 7). Write to:

Wage and Hour Administrator
U.S. Department of Labor
200 Constitution Avenue, N.W.
Washington, DC 20210

The request should be accompanied by a full statement of the interested party's position and by any information (wage payment data, project description, area practice material, etc.) that the requestor considers relevant to the issue.

3.) If the decision of the Administrator is not favorable, an interested party may appeal directly to the Administrative Review Board (formerly the Wage Appeals Board). Write to:

Administrative Review Board
U.S. Department of Labor
200 Constitution Avenue, N.W.
Washington, DC 20210

4.) All decisions by the Administrative Review Board are final.

END OF GENERAL DECISION



BLOCK UNWANTED VISUAL ACCESS

PRIVACY WINDSCREENS

High Density Polyethylene material with 85% Blockage

145GSM material Composition

Metal Grommets Approx. Every 22" on All Sides

All Weather resistant

Variety of Colors & Sizes Available

Contact Us for More Details and Inquiries
Volume Discounts Available



DOG KENNEL SHADE COVERS



RAW ROLLS AVAILABLE



VARIETY OF COLORS AVAILABLE

VARIETY OF USES

EASY TO INSTALL

These screens are excellent for privacy, protection and concealment for any outdoor area. It gives you a great combination of privacy while allowing air to pass.

The material stretches for a tight and wrinkle free fit. Windscreens are made from high quality, long lasting, knitted Polyethylene with UV resistant inhibitors.

Ends are double-stitched for maximum durability.

PRODUCT SPECIFICATIONS

Fabric	Knitted HDPE
Material Weight	145 GSM (4.28oz/yd ²)
Blockage Percentage	85%
Filament Strength	50 lbs. per ft.
Material Break Strength	500 lbs. per ft.
Crystalline Melting Point	133 Deg. Celsius
UV Inhibitor Composition	1.5% Amplas 1.5% Equaster
Flammability Point	364 Deg. Celsius

** Thicker Material Also Available (170 GSM)





Purchasing Division

ADDENDUM NO. 1

DATE: September 23, 2022
FROM: City of Grand Junction Purchasing Division
TO: All Offerors
RE: IFB-5116-22-DD 2022 Safe Routes to School – Elm Avenue

Offerors responding to the above referenced solicitation are hereby instructed that the requirements have been clarified, modified, superseded and supplemented as to this date as hereinafter described.

Please make note of the following clarifications:

1. **Question:** What does the tree trimming bid item include?

Answer: Tree trimming shall be performed by a licensed tree service to provide 8 feet of clearance above the sidewalk. If roots are encountered during construction that are greater than 3 inches in diameter, the Contractor shall inform the Project Engineer before proceeding with excavation activities.

The original solicitation for the project noted above is amended as noted.

All other conditions of subject remain the same.

Respectfully,

A handwritten signature in blue ink that reads "Dolly Daniels". The signature is written in a cursive style.

Dolly Daniels, Senior Buyer
City of Grand Junction, Colorado

Contractor's Bid Form

Bid Date: 10/04/2022

Project: IFB-5116-22-DD "2022 Safe Routes to School – Elm Avenue"

Bidding Company: Agave Construction, LLC

Name of Authorized Agent: Leo Pace, President

Email leo@agave-construction.com

Telephone (970) 640-3237 Address 623 25 Rd

City Grand Junction State CO Zip 81505

The undersigned Bidder, in compliance with the Invitation for Bids, having examined the Instruction to Bidders, General Contract Conditions, Statement of Work, Specifications, and any and all Addenda thereto, having investigated the location of, and conditions affecting the proposed work, hereby proposes to furnish all labor, materials and supplies, and to perform all work for the Project in accordance with Contract Documents, within the time set forth and at the prices stated below. These prices are to cover all expenses incurred in performing the work required under the Contract Documents, of which this Contractor's Bid Form is a part.

The undersigned Contractor does hereby declare and stipulate that this offer is made in good faith without collusion or connection to any person(s) providing an offer for the same work, and that it is made in pursuance of, and subject to, all terms and conditions of the Instructions to Bidders, the Specifications, and all other Solicitation Documents, all of which have been examined by the undersigned.

The Contractor also agrees that if awarded the Contract, to provide insurance certificates within ten (10) working days of the date of Notification of Award. Submittal of this offer will be taken by the Owner as a binding covenant that the Contractor will be prepared to complete the project in its entirety.

The Owner reserves the right to make the award on the basis of the offer deemed most favorable, to waive any formalities or technicalities and to reject any or all offers. It is further agreed that this offer may not be withdrawn for a period of sixty (60) calendar days after closing time. Submission of clarifications and revised offers automatically establish a new thirty day (30) period.

Prices in the bid proposal have not knowingly been disclosed with another provider and will not be prior to award.

- Prices in this bid proposal have been arrived at independently, without consultation, communication or agreement for the purpose of restricting competition.
- No attempt has been made nor will be to induce any other person or firm to submit a bid proposal for the purpose of restricting competition.
- The individual signing this bid proposal certifies they are a legal agent of the offeror, authorized to represent the offeror and is legally responsible for the offer with regard to supporting documentation and prices provided.
- Direct purchases by the City of Grand Junction are tax exempt from Colorado Sales or Use Tax. Tax exempt No. 98-03544. The undersigned certifies that no Federal, State, County or Municipal tax will be added to the above quoted prices.
- City of Grand Junction payment terms shall be Net 30 days.
- Prompt payment discount of N/A percent of the net dollar will be offered to the Owner if the invoice is paid within N/A days after the receipt of the invoice. The Owner reserves the right to take into account any such discounts when determining the bid award that are no less than Net 10 days.

RECEIPT OF ADDENDA: the undersigned Contractor acknowledges receipt of Addenda to the Solicitation, Specifications, and other Contract Documents.

State number of Addenda received: 1

It is the responsibility of the Bidder to ensure all Addenda have been received and acknowledged.

By signing below, the Undersigned agree to comply with all terms and conditions contained herein.

Company: Agave Construction, LLC

Authorized Signature: 

Title: President

The undersigned Bidder proposes to subcontract the following portion of Work:

<u>Name & address of Sub-Contractor</u>	<u>Description of work to be performed</u>	<u>% of Contract</u>
<u>Rolland Consulting Engineers</u>	<u>Surveying</u>	<u>5%</u>
<u>Alpine Tree Service</u>	<u>Tree Trimming</u>	<u>1%</u>
<u> </u>	<u> </u>	<u> </u>
<u> </u>	<u> </u>	<u> </u>

The undersigned Bidder acknowledges the right of the City to reject any and all Bids submitted and to waive informalities and irregularities therein in the City's sole discretion.

By submission of the Bid, each Bidder certifies, and in the case of a joint Bid each party thereto certifies as to his own organization, that this Bid has been arrived at independently, without collusion, consultation, communication, or agreement as to any matter relating to this Bid with any other Bidder or with any competitor.

Agave Construction, LLC

Bid Schedule: 2022 Safe Routes to School - Elm Avenue Project

Item No.	CDOT, City Ref.	Description	Quantity	Units	Unit Price	Total Price
1	202	Tree Trimming	1	LS	1,500.00	1,500.00
2	202	Removal of Concrete (Includes, but not limited to, curb, gutter, sidewalk, driveway, slabs, V-pans, curb ramps, intersection corners, aprons, and landscape borders)	38.91	SY	36.00	1,400.76
3	202	Removal of Asphalt Mat	169.55	SY	49.00	8,307.95
4	202	Remove, Maintain, and Reset Sod (Parcel 1-4)	62.76	SY	34.00	2,133.84
5	202	Removal of Fence	16.15	LF	14.00	226.10
6	202	Removal of Gate	1	EACH	600.00	600.00
7	202	Removal of Ground Sign	2	EACH	300.00	600.00
8	208	Inlet Protection (Silt-Sack) (Includes Maintenance & Removal of Debris, & Removal of Inlet Protection)	1	EACH	650.00	650.00
9	208	Concrete Washout Facility	1	EACH	1,200.00	1,200.00
10	210	Reset Ground Sign	1	EACH	300.00	300.00
11	210	Reset Chain Link Fence	124.4	LF	26.00	3,234.40
12	210	Reset Landscape Ground Cover (Parcel 5)	1	LS	3,500.00	3,500.00
13	210	Reset Sprinkler System (Parcel 1-4) (Complete in Place)	1	LS	2,000.00	2,000.00
14	304	Aggregate Base Course (Class 6) (6" Thick) (Under concrete)	46.45	CY	66.58	3,092.64
15	304	Aggregate Base Course (Class 6) (12" Thick) (Under asphalt)	100.95	CY	133.16	13,442.50
16	306	Reconditioning (6" Deep)	50.47	SY	25.00	1,261.75
17	401	Hot Bituminous Pavement (Patching) (4" Thick) (Grading SX, PG 64-22) (GYR.=75)(Two 2" Lifts)	308.75	SY	90.75	28,019.06
18	607	Gate (Chain Link) (6'x 10')	2	EACH	1,200.00	2,400.00
19	xx	Privacy Screen (6' Tall) (Green) (Parcel 5)	145	LF	6.00	870.00
20	608	Vertical Concrete Curb, Gutter and Sidewalk	157.84	SY	121.00	19,098.64
21	608	Concrete Driveway Section (6" Thick)	71.36	SY	123.00	8,777.28
22	608	Concrete Curb Ramp (8" Thick)	23.02	SY	144.00	3,314.88
23	608	Detectable Warnings (Wet Set)	1	LS	750.00	750.00
24	620	Sanitary Facility	1	EACH	650.00	650.00
25	625	Construction Surveying (Includes As-Built Drawings)	1	LS	7,500.00	7,500.00
26	626	Mobilization	1	LS	11,000.00	11,000.00
27	630	Traffic Control (Complete in Place)	1	LS	9,500.00	9,500.00
28	630	Traffic Control Plan	1	LS	400.00	400.00
29	630	Flagging	40	HOUR	40.00	1,600.00
MC		Minor Contract Revisions	---	---	---	\$ 15,000.00
R						
					Bid Amount:	\$ 152,329.80

Bid Amount: One Hundred fifty two thousand, three hundred twenty nine and eighty cents

dollars

CERTIFICATE OF BIDDER
REGARDING EQUAL EMPLOYMENT OPPORTUNITY

INSTRUCTIONS:

This certification is required pursuant to Executive Order 11246 (30 F.R. 12319-25). The implementing rules and regulations provide that any bidder or prospective contractor, or any of their proposed subcontractors, shall state as an initial part of the bid or negotiations of the contract whether it has participated in any previous contract or subcontract subject to the equal opportunity clause; and, if so, whether it has filed all compliance reports due under applicable instructions.

If the certification indicates that the bidder has not filed a compliance report due under applicable instructions, such bidder shall be required to submit a compliance report within seven calendar days after the bid opening. No contract will be awarded unless such a report is submitted.

CERTIFICATE OF BIDDER

Name and address of bidder (including zip code):

Agave Construction, LLC

623 25 Rd Grand Junction, CO 81505

1. Bidder has participated in a previous contract or subcontract subject to Equal Opportunity Clause.
 Yes No


2. Compliance reports were required to be filed in connection with such a contract or subcontract.
 Yes No Not applicable

3. Bidder has filed all compliance reports due under applicable instructions, including SF-100.
 Yes No Not applicable

4. Have you ever been or are you being considered for sanction due to violation of Executive Order 11246, as amended?
 Yes No

Submitted By: Leo Pace

Title: President

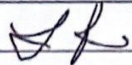Signature: 

Date: 10/04/2022

NONCOLLUSION AFFIDAVIT OF PRIME CONTRACTOR

State of Colorado)
County of mesa) ss.

Leo Pace being first duly sworn, deposes and says that:

1. He is the President of Agave Construction, LLC, the bidder that has submitted the attached bid;
2. He is fully informed respecting the preparation and contents of the attached bid and of all pertinent circumstances respecting such bid;
3. Such bid is genuine and is not a collusive or sham bid;
4. Neither the said bidder nor any of its officers, partners, owners, agents, representatives, employees or parties of interest, including this affiant, has in any way colluded, conspired, connived or agreed, directly or indirectly with another bidder, firm or person to submit a collusive or sham bid in connection with the Contract for which the attached bid has been submitted or to refrain from bidding in connection with such Contract, or has in any manner, directly or indirectly, sought by agreement or collusion or communication or conference with any other bidder, firm or person to fix the price or prices in the attached bid or the bid of any other bidder, or to secure through any collusion, conspiracy, connivance or unlawful agreement any advantage against the City of Grand Junction or any person interested in the proposed Contract; and
5. The price or prices quoted in the attached bid are fair and proper and are not tainted by any collusion, conspiracy, connivance or unlawful agreement on the part of the bidder or any of its agents, representatives, owners, employees, or parties of interest, including the affiant.

Signed: Leo Pace
Title: President

Subscribed and sworn to me this 4ⁿ day of October, 2022

By: [Signature]
Notary Public

My commission expires: 01-12-2025



**REQUIRED FORMS FOR PROJECTS FUNDED IN WHOLE OR IN PART
BY COMMUNITY DEVELOPMENT BLOCK GRANT MONIES**

The work to be performed in this project is being funded, in whole or part, using Federal Community Development Block Grant (CDBG) monies. Federal procurement regulations require that the following items must be completed and submitted with your bid for consideration for contract award:

- A. Forms for Section 3 of the Housing and Urban Development Act of 1968:
 - Preliminary Statement of Work Force Needs
 - Affirmative Action Plan for Use of Project Area Businesses
 - Statement of Actual Work Force Needs
- B. Solicitation of Minority and Women Owned Business
- C. Contractor Ownership Information
- D. Subcontractor Ownership Information

Your completed forms shall be evaluated in assisting the City in determining responsiveness to federal regulatory compliance and may be used to determine whether or not the Contractor is responsible for the purposes of awarding the bid.

**CITY OF GRAND JUNCTION
COMMUNITY DEVELOPMENT BLOCK GRANT**

**PRELIMINARY STATEMENT OF WORK FORCE NEEDS
AND GOALS FOR USING LOWER INCOME RESIDENTS**

Project: 2022 Safe Routes to School - Elm Avenue

NOTE: Contractors shall, to the greatest extent possible, give lower income residents (individuals residing in the City having an annual family income not exceeding \$30,320) opportunities for employment and training on CDBG projects.

Please fill out the following employee information.


	CURRENT EMPLOYEES	CURRENT MINORITY EMPLOYEES	CURRENT FEMALE EMPLOYEES	ESTIMATED EMPLOYEES NEEDED FOR PROJECT	GOALS FOR RECRUITING LOWER-INCOME RESIDENTS
SKILLED	7	6	1	7	
SEMI-SKILLED	2	1		2	
UNSKILLED				1	1
TRAINEE					

Methods to be used to achieve these goals: We plan to hire at least one new unskilled employee to begin training into a long term position with our company

(ATTACH ADDITIONAL PAGES IF NECESSARY)

SUBMITTED BY: Leo Pace

TITLE: President

SIGNATURE: 

COMPANY NAME: Agave Construction, LLC

DATE: 10/04/2022

**CITY OF GRAND JUNCTION
COMMUNITY DEVELOPMENT BLOCK GRANT**

AFFIRMATIVE ACTION PLAN FOR USE OF PROJECT AREA BUSINESSES

PROJECT: 2022 Safe Routes to School - Elm Avenue

COMPANY: Agave Construction, LLC

NUMBER OF ALL SUBCONTRACTORS PROPOSED: 2

DOLLAR VALUE OF ALL SUBCONTRACTS PROPOSED: \$ 9,000.00

To the greatest extent feasible contracts will be awarded through negotiations or bid to qualified project area businesses (businesses located within the Grand Junction city limits).

Goal of these contracts for project area businesses:

<u>Proposed type of subcontract</u>	<u>Approximate cost</u>
<u>Rolland Consulting Engineers</u>	<u>\$7,500.00</u>
<u>Alpine Tree Service</u>	<u>\$1,500.00</u>
<u> </u>	<u> </u>
<u> </u>	<u> </u>
<u> </u>	<u> </u>
<u> </u>	<u> </u>
<u> </u>	<u> </u>
<u> </u>	<u> </u>

Outline the affirmative action plan to achieve these goals:

We are using all local and qualified subcontractors.

**CITY OF GRAND JUNCTION
COMMUNITY DEVELOPMENT BLOCK GRANT**

**STATEMENT OF ACTUAL WORK FORCE NEEDS
AND GOALS FOR USING LOWER INCOME RESIDENTS**

Project: 2022 Safe Routes to School - Elm Avenue

NOTE: Contractors shall, to the greatest extent possible, give lower income residents (individuals residing in the City having an annual family income not exceeding \$30,320) opportunities for employment and training on CDBG projects.

Please fill out the following employee information.


	CURRENT EMPLOYEES	CURRENT MINORITY EMPLOYEES	CURRENT FEMALE EMPLOYEES	ESTIMATED EMPLOYEES NEEDED FOR PROJECT	GOALS FOR RECRUITING LOWER-INCOME RESIDENTS
SKILLED	7	6	1	7	
SEMI-SKILLED	2	1		2	
UNSKILLED				1	1
TRAINEE					

Methods to be used to achieve these goals: We plan to continue to hire quality local workers, with the majority being classified as lower income.

(ATTACH ADDITIONAL PAGES IF NECESSARY)

SUBMITTED BY: Leo Pace

TITLE: President

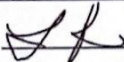SIGNATURE: 

COMPANY NAME: Agave Construction, LLC

DATE: 10/04/2022

NOTE: This form is to be submitted to the City's Engineer fifteen (15) days after start of construction.


**CITY OF GRAND JUNCTION
COMMUNITY DEVELOPMENT BLOCK GRANT**

SOLICITATION OF MINORITY AND WOMEN OWNED BUSINESSES

Indicate below actions taken to solicit minority and women-owned businesses where subcontractors are used in completing the project.

Solicited the following Minority/Female Businesses:

CC Enterprises	970-242-0669
_____ Contractor Name	_____ Phone
Jennifer Ealey	10/04/2022
_____ Individual Contacted	_____ Date
_____ Contractor Name	_____ Phone
_____ Individual Contacted	_____ Date
_____ Contractor Name	_____ Phone
_____ Individual Contacted	_____ Date
_____ Contractor Name	_____ Phone
_____ Individual Contacted	_____ Date
_____ Contractor Name	_____ Phone
_____ Individual Contacted	_____ Date

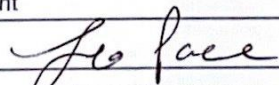SUBMITTED BY: Leo Pace
TITLE: President
SIGNATURE: 
COMPANY NAME: Agave Construction, LLC
DATE: 10/04/2022

**CITY OF GRAND JUNCTION
COMMUNITY DEVELOPMENT BLOCK GRANT**

CONTRACTOR OWNERSHIP INFORMATION

Project Name: 2022 Safe Routes to School - Elm Avenue

1. Legal Business Name: Agave Construction, LLC

2. Legal Business Address, including Zip Code
623 25 Rd Grand Junction, CO 81505

3. 9 + digit Federal ID # of Business (or SS No. of Principle Owner)
46-5717682

4. Business DUNS Number (required with bid): _____

5. Attach proof of SAM Registration (required with bid). To register visit www.sam.gov/portal

6. Business owner, partners and/or officers


<u>Name</u>	<u>Title</u>	<u>Address</u>
<u>Gabriel Gutierrez</u>	<u>Owner</u>	<u>623 25 Rd Grand Junction, CO 81505</u>
_____	_____	_____
_____	_____	_____
_____	_____	_____

6. Indicate the Ethnicity or Race of the Principle Ownership of the Contractor:

White Black Hispanic Asian Native American

7. Is the Contractor a Woman-Owned Business Enterprise? Yes No

The undersigned certify that the above information is true to the best of their knowledge.


Name of Owner or Authorized Representative

10/04/2022
Date


AIA Document A310™ – 2010
Bid Bond

Bond # 52533

CONTRACTOR:

(Name, legal status and address)
 Agave Construction, LLC
 623 25 Road
 Grand Junction, CO 81505

SURETY:

(Name, legal status and principal place
 of business)
 American Southern Insurance Company
 365 Northridge Road, Suite 250
 Atlanta, GA 30350

This document has important legal
 consequences. Consultation with
 an attorney is encouraged with
 respect to its completion or
 modification.

OWNER:

(Name, legal status and address)
 City of Grand Junction
 250 North Fifth Street
 Grand Junction, CO 81501

Any singular reference to
 Contractor, Surety, Owner or
 other party shall be considered
 plural where applicable.

BOND AMOUNT: Five Percent of Amount Bid Not to Exceed Fifteen Thousand and
 No/100 Dollars (\$15,000.00)

PROJECT:




(Name, location or address, and Project number, if any)
 IFB-5116-22-DD
 2022 Safe Routes to School - Elm Avenue

The Contractor and Surety are bound to the Owner in the amount set forth above, for the payment of which the Contractor and Surety bind themselves, their heirs, executors, administrators, successors and assigns, jointly and severally, as provided herein. The conditions of this Bond are such that if the Owner accepts the bid of the Contractor within the time specified in the bid documents, or within such time period as may be agreed to by the Owner and Contractor, and the Contractor either (1) enters into a contract with the Owner in accordance with the terms of such bid, and gives such bond or bonds as may be specified in the bidding or Contract Documents, with a surety admitted in the jurisdiction of the Project and otherwise acceptable to the Owner, for the faithful performance of such Contract and for the prompt payment of labor and material furnished in the prosecution thereof; or (2) pays to the Owner the difference, not to exceed the amount of this Bond, between the amount specified in said bid and such larger amount for which the Owner may in good faith contract with another party to perform the work covered by said bid, then this obligation shall be null and void, otherwise to remain in full force and effect. The Surety hereby waives any notice of an agreement between the Owner and Contractor to extend the time in which the Owner may accept the bid. Waiver of notice by the Surety shall not apply to any extension exceeding sixty (60) days in the aggregate beyond the time for acceptance of bids specified in the bid documents, and the Owner and Contractor shall obtain the Surety's consent for an extension beyond sixty (60) days.

If this Bond is issued in connection with a subcontractor's bid to a Contractor, the term Contractor in this Bond shall be deemed to be Subcontractor and the term Owner shall be deemed to be Contractor.

When this Bond has been furnished to comply with a statutory or other legal requirement in the location of the Project, any provision in this Bond conflicting with said statutory or legal requirement shall be deemed deleted herefrom and provisions conforming to such statutory or other legal requirement shall be deemed incorporated herein. When so furnished, the intent is that this Bond shall be construed as a statutory bond and not as a common law bond.

Signed and sealed this 4th day of October, 2022.
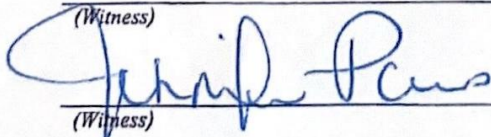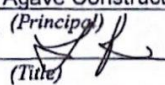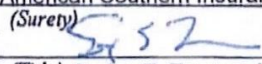
<p>(Witness)</p>  <p>(Witness)</p>	<p>Agave Construction, LLC</p> <p>(Principal)  Leo Pace, President (Seal)</p> <p>(Title)</p> <p>American Southern Insurance Company</p> <p>(Surety)  (Seal)</p> <p>(Title) Stefan E. Tauger, Attorney-in-Fact</p>
---	--

Init.

AIA Document A310™ – 2010. Copyright © 1963, 1970 and 2010 by The American Institute of Architects. All rights reserved. WARNING: This AIA Document is protected by U.S. Copyright Law and International Treaties. Unauthorized reproduction or distribution of this AIA Document, or any portion of it, may result in severe civil and criminal penalties, and will be prosecuted to the maximum extent possible under the law. Purchasers are permitted to reproduce ten (10) copies of this document when completed. To report copyright violations of AIA Contract Documents, e-mail The American Institute of Architects' legal counsel, copyright@aia.org. 081110

AMERICAN SOUTHERN INSURANCE COMPANY

Home Office: 3715 Northside Parkway, NW
Suite 4-800
Atlanta, Georgia 30327

Mailing Address: P. O. Box 723030
Atlanta, GA 31139-0030

GENERAL POWER OF ATTORNEY

Know all men by these Presents, that the American Southern Insurance Company had made, constituted and appointed, and by these presents does make, constitute and appoint Stefan E. Tauger of Parker, Colorado; Scott E. Stoltzner of Hoover, Alabama; Arthur S. Johnson of Atlanta, Georgia; Andrew C. Heaner of Atlanta, Georgia; Jeffery L. Booth of Blacklick, Ohio; James E. Feldner of West Lake, Ohio; David R. Brett of Columbia, South Carolina; Melanie J. Stokes of Atlanta, Georgia; Jason S. Centrella of Jacksonville, Florida; Michael J. Brown of Cumming, Georgia; Tamara D. Johnson of Atlanta, Georgia; or Omar G. Guerra of Overland Park, Kansas, James A. Mallis of Charlotte, North Carolina, EACH as its true and lawful attorney for it and its name, place and stead to execute on behalf of the said company, as surety, bonds, undertakings and contracts of suretyship to be given to all obligees provided that no bond or undertaking or contract of suretyship executed under this authority shall exceed in amount of the sum of \$1,000,000 (one million dollars), including but not limited to consents of surety for the release of retained percentages and/or final estimates on construction contracts or similar authority requested by the Department of Transportation, State of Florida; and the execution of such undertakings, bonds, recognizances and other surety obligations, in pursuance of the presents, shall be as binding upon the Company as if they had been duly signed by the President and attested by the Secretary of the Company in their own proper persons.

This Power of Attorney is granted and is signed and sealed by facsimile under and by the authority of the following Resolution adopted pursuant to due authorization by the Executive Committee of the Board of Directors of the American Southern Insurance Company on the 26th day of May, 1998:

RESOLVED, that the Chairman, President or any Vice President of the Company be, and that each or any of them hereby is, authorized to execute Powers of Attorney qualifying the attorney named in the given Power of Attorney to execute in behalf of the American Southern Insurance Company bonds, undertakings and all contracts of suretyship; and that any Secretary or any Assistant Secretary be, and that each or any of them hereby is, authorized to attest the execution of any such Power of Attorney, and to attach thereto the seal of the Company.

FURTHER RESOLVED, that the signature of such officers and the seal of the Company may be affixed to any such Power of Attorney or to any certificate relating thereto by facsimile, and any such Power of Attorney or certificate bearing such facsimile signatures or facsimile seal shall be valid and binding upon the Company when so affixed and in the future, with respect to any bond undertaking or contract of suretyship to which it is attached.

In Witness Whereof, the American Southern Insurance Company has caused its official seal to be hereto affixed, and these presents to be signed by its President and attested by its Secretary this 25th day of February 2021.

Attest:
Melanie A. Coppola
Melonie A. Coppola, Secretary



American Southern Insurance Company
By: *Scott G. Thompson*
Scott G. Thompson, President

STATE OF GEORGIA
COUNTY OF FULTON SS:

On this 25th day of February 2021, before me personally came Scott G. Thompson to me known, who being by me duly sworn, did depose and say that he resides in Atlanta, in the County of Fulton, State of Georgia, at 421 Hollydale Court; that he is the President of American Southern Insurance Company, the corporation described in and which executed the above instrument; that he knows the seal of the said corporation, that the seal affixed to the said instrument is such corporate seal; that it was so affixed and that he signed his name thereto pursuant to due authorization.

Candace T. Cheatham
Candace T. Cheatham
Notary Public, State of Georgia
Qualified in DeKalb County
Commission Expires May 3, 2022



STATE OF GEORGIA
COUNTY OF FULTON SS:

I, the undersigned, a Vice President of American Southern Insurance Company, a Kansas Corporation, DO HEREBY CERTIFY that the foregoing and attached Power of Attorney remains in full force and has not been revoked, and, furthermore, that the Resolution of the Executive Board of Directors set forth in the Power of Attorney is now in force.

Signed and sealed at the City of Atlanta, Dated the 4th day of October, 2022

John R. Huot
John R. Huot
Vice President

Power No. 52533




Division of Insurance
DEPARTMENT OF REGULATORY AGENCIES
CERTIFICATE OF AUTHORITY

This is to Certify that the
American Southern Insurance Company,
organized under the laws of Kansas,
subject to its Articles of Incorporation or other fundamental organizational documents and in consideration of its
compliance with the laws of Colorado, is hereby licensed to transact business as a
Multiple Line
insurance company, for the lines of business designated below:

- | | |
|-------------------|--------------------------|
| Fidelity & Surety | Motor Vehicle (Casualty) |
| General Casualty | Motor Vehicle (Property) |

as provided by the Insurance Laws of Colorado, as amended, so long as the insurer continues to conform to the
authority granted by its Certificate and its corporate articles, or its Certificate is otherwise revoked, cancelled or
suspended.

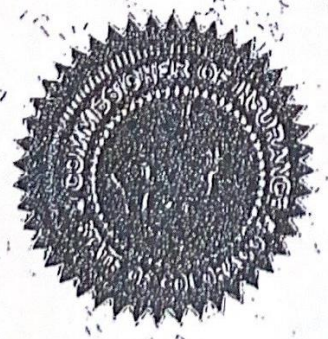

In Witness Whereof, I have hereunto
set my hand and caused the official
seal of my office to be affixed at the
City and County of Denver, this
13th Day of December 2011.

Jim Riesberg
COMMISSIONER OF INSURANCE

American Southern Insurance Company
 NAIC Company Code 10235
 NAIC Group Code 587

Statutory Financial Statement

As of December 31, 2021

ASSETS		LIABILITIES	
Bonds	\$93,277,773	Reserve for Losses and Loss Expense	\$50,318,985
Stocks	16,860,096	Reserve for Unearned Premiums	23,139,685
Cash & Cash Equivalents	15,285,197	Reserve for Expenses, Taxes, Licenses and Fees	8,558,701
Agents Balances	10,949,848	Payable to Parents, Subsidiaries and Affiliates	273,203
Other Assets	2,258,958	Other Liabilities	3,617,421
		Total Liabilities	<u>\$85,907,995</u>
		POLICYHOLDERS'S SUPLUS	
		Capital Stock	3,000,000
		Surplus	49,723,877
		Total Policy holders' Surplus	<u>52,723,877</u>
Total Assets	<u>\$138,631,872</u>	Total Liabilities and Policyholders' Surplus	<u>\$138,631,872</u>


Bonds and stocks are valued in accordance with the basis adopted by the National Association of Insurance Commissioners (NAIC).

CERTIFICATE

The officers of this reporting entity being duly sworn, each depose and say that they are the described officers of said reporting entity, and that on the reporting period stated above, all of the herein described assets were the absolute property of the said reporting entity, free and clear from any liens or claims thereon, except as herein stated, and that this statement, together with related exhibits, schedules and explanations therein contained, annexed or referred to, is a full and true statement of all the assets and liabilities and of the condition and affairs of the said reporting entity as of the reporting period stated above, and of its income and deductions therefrom for the period ended, and have been completed in accordance with the NAIC Annual Statement Instructions and Accounting Practices and Procedures manual except to the extent that: (1) state law may differ; or, (2) that state rules or regulations require differences in reporting not related to accounting practices and procedures, according to the best of their information, knowledge and belief, respectively.




 President



 Chief Financial Officer

State of Georgia
 County of Fulton

On the 28th day of February 2022, before me came the above named officers of the American Southern Insurance Company to me personally known to be the individuals and officers described herein, and acknowledge that they executed the foregoing instrument and affixed the seal of said company thereto by authority of their office.

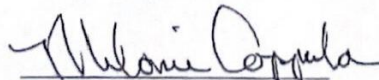

 Melonie Coppola, Notary Public
 My Commission Expires, May 17, 2022





ADDITIONAL REMARKS SCHEDULE

AGENCY Moody-Valley Insurance Agency, Inc.		NAMED INSURED Agave Construction LLC	
POLICY NUMBER			
CARRIER	NAIC CODE	EFFECTIVE DATE:	

ADDITIONAL REMARKS

THIS ADDITIONAL REMARKS FORM IS A SCHEDULE TO ACORD FORM,
FORM NUMBER: 25 **FORM TITLE:** Certificate of Liability Insurance: Notes

CONTRACTUAL LIABILITY APPLIES PER POLICY TERMS AND CONDITIONS

General Liability:
 Blanket Additional Insured status applies only to the extent provided in form CG 7300 0119; CG 7988 0119 when required by written contract.
 Blanket Waiver of Subrogation applies only to the extent provided in form CG 7300 0119 when required by written contract.
 Primary and Non-Contributory status only to the extent provided in form CG 7300 0119 when required by written contract.
 Designated Project & Location General Aggregate applies only to the extent provided in form CG2503 05/19; & CG2504 0509 when required by written contract.

Auto Liability:
 Blanket Additional Insured status applies only to the extent provided in form CA 7809 0117 when required by written contract.
 Blanket Waiver of Subrogation applies only to the extent provided in form CA 7809 0117 when required by written contract.
 Primary and Non-Contributory status only to the extent provided in form CA 7809 0117 when required by written contract.

Excess Liability:
 Excess Liability policy is on a follow form basis for the following underlying insurance coverages: General Liability, Automobile Liability, and Employers Liability. Additional insured status will follow when required by written contract including Primary and Non-Contributory status when required by written contract.

Worker's Compensation:
 359-B From Attached Includes Blanket Waiver of Subrogation. Status applies when required by written contract.

IMPORTANT:
 The policy forms referenced will be sent via email only. To obtain copies, please send your request with the email address to certrequestgj@moodyins.com

NCCI #: WC000313B
Policy #: 4192296

Agave Construction, LLC
623 25 Road
Grand Junction, CO 81505

Moody-Valley Insurance Agency, Inc.
760 Horizon Drive
#302
Grand Junction, CO 81506-1509
(970) 243-3421

ENDORSEMENT: Blanket Waiver of Subrogation

We have the right to recover our payments from anyone liable for an injury covered by this policy. We will not enforce our right against the person or organization named in the Schedule. This agreement applies only to the extent that you perform work under a written contract that requires you to obtain this agreement from us.

This agreement shall not operate directly or indirectly to benefit anyone not named in the Schedule.

SCHEDULE

To any person or organization when agreed to under a written contract or agreement, as defined above and with the insured, which is in effect and executed prior to any loss.

Effective Date: May 1, 2022 Expires on: May 1, 2023
Pinnacol Assurance has issued this endorsement May 2, 2022

DESIGNATED CONSTRUCTION PROJECT(S) GENERAL AGGREGATE LIMIT

POLICY NUMBER: s 2325567

COMMERCIAL GENERAL LIABILITY
CG 25 03 05 09

THIS ENDORSEMENT CHANGES THE POLICY. PLEASE READ IT CAREFULLY.

This endorsement modifies insurance provided under the following:

COMMERCIAL GENERAL LIABILITY COVERAGE PART

SCHEDULE

Designated Construction Project(s):

ALL CONSTRUCTION PROJECTS OF YOURS AND LOCATIONS AT WHICH YOU ARE PERFORMING SERVICE WORK FOR WHICH COVERAGE IS PROVIDED UNDER THIS POLICY.

Information required to complete this Schedule, if not shown above, will be shown in the Declarations.

- A.** For all sums which the insured becomes legally obligated to pay as damages caused by "occurrences" under Section I — Coverage A, and for all medical expenses caused by accidents under Section I — Coverage C, which can be attributed only to ongoing operations at a single designated construction project shown in the Schedule above:
1. A separate Designated Construction Project General Aggregate Limit applies to each designated construction project, and that limit is equal to the amount of the General Aggregate Limit shown in the Declarations.
 2. The Designated Construction Project General Aggregate Limit is the most we will pay for the sum of all damages under Coverage A, except damages because of "bodily injury" or "property damage" included in the "products-completed operations hazard", and for medical expenses under Coverage C regardless of the number of:
 - a. Insureds;
 - b. Claims made or "suits" brought; or
 - c. Persons or organizations making claims or bringing "suits".
 3. Any payments made under Coverage A for damages or under Coverage C for medical expenses shall reduce the Designated Construction Project General Aggregate Limit for that designated construction project. Such payments shall not reduce the General Aggregate Limit shown in the Declarations nor shall they reduce any other Designated Construction Project General Aggregate Limit for any other designated construction project shown in the Schedule above.
 4. The limits shown in the Declarations for Each Occurrence, Damage To Premises Rented To You and Medical Expense continue to apply. However, instead of being subject to the General Aggregate Limit shown in the Declarations, such limits will be subject to the applicable Designated Construction Project General Aggregate Limit.
- B.** For all sums which the insured becomes legally obligated to pay as damages caused by "occurrences" under Section I — Coverage A, and for all medical expenses caused by accidents under Section I — Coverage C, which cannot be attributed only to ongoing operations at a single designated construction project shown in the Schedule above:
1. Any payments made under Coverage A for damages or under Coverage C for medical expenses shall reduce the amount available under the General Aggregate Limit or the Products-completed Operations Aggregate Limit, whichever is applicable; and
 2. Such payments shall not reduce any Designated Construction Project General Aggregate Limit.
- C.** When coverage for liability arising out of the "products-completed operations hazard" is provided, any payments for damages because of "bodily injury" or "property damage" included in the "products-completed operations hazard" will reduce the Products-completed Operations Aggregate Limit, and not reduce the General Aggregate Limit nor the Designated Construction Project General Aggregate Limit.

00000FS 2325567 296

- D. If the applicable designated construction project has been abandoned, delayed, or abandoned and then restarted, or if the authorized contracting parties deviate from plans, blueprints, designs, specifications or timetables, the project will still be deemed to be the same construction project.
- E. The provisions of **SECTION III — Limits Of Insurance** not otherwise modified by this endorsement shall continue to apply as stipulated.

DESIGNATED LOCATION(S) GENERAL AGGREGATE LIMIT

POLICY NUMBER: s 2325567

COMMERCIAL GENERAL LIABILITY
CG 25 04 05 09

THIS ENDORSEMENT CHANGES THE POLICY. PLEASE READ IT CAREFULLY.

This endorsement modifies insurance provided under the following:

COMMERCIAL GENERAL LIABILITY COVERAGE PART

SCHEDULE

Designated Location(s):

SUBJECT TO THE TERMS AND CONDITIONS OF THIS POLICY, EACH DESIGNATED LOCATION LISTED ON THE SCHEDULE OF LOCATIONS SHOWN ON THE DECLARATION PAGE FOR THIS POLICY.

Information required to complete this Schedule, if not shown above, will be shown in the Declarations.

- A.** For all sums which the insured becomes legally obligated to pay as damages caused by "occurrences" under Section I — Coverage A, and for all medical expenses caused by accidents under Section I — Coverage C, which can be attributed only to operations at a single designated "location" shown in the Schedule above:
1. A separate Designated Location General Aggregate Limit applies to each designated "location", and that limit is equal to the amount of the General Aggregate Limit shown in the Declarations.
 2. The Designated Location General Aggregate Limit is the most we will pay for the sum of all damages under Coverage A, except damages because of "bodily injury" or "property damage" included in the "products-completed operations hazard", and for medical expenses under Coverage C regardless of the number of:
 - a. Insureds;
 - b. Claims made or "suits" brought; or
 - c. Persons or organizations making claims or bringing "suits".
 3. Any payments made under Coverage A for damages or under Coverage C for medical expenses shall reduce the Designated Location General Aggregate Limit for that designated "location". Such payments shall not reduce the General Aggregate Limit shown in the Declarations nor shall they reduce any other Designated Location General Aggregate Limit for any other designated "location" shown in the Schedule above.
- 4.** The limits shown in the Declarations for Each Occurrence, Damage To Premises Rented To You and Medical Expense continue to apply. However, instead of being subject to the General Aggregate Limit shown in the Declarations, such limits will be subject to the applicable Designated Location General Aggregate Limit.
- B.** For all sums which the insured becomes legally obligated to pay as damages caused by "occurrences" under Section I — Coverage A, and for all medical expenses caused by accidents under Section I — Coverage C, which cannot be attributed only to operations at a single designated "location" shown in the Schedule above:
1. Any payments made under Coverage A for damages or under Coverage C for medical expenses shall reduce the amount available under the General Aggregate Limit or the Products-completed Operations Aggregate Limit, whichever is applicable; and
 2. Such payments shall not reduce any Designated Location General Aggregate Limit.
- C.** When coverage for liability arising out of the "products-completed operations hazard" is provided, any payments for damages because of "bodily injury" or "property damage" included in the "products-completed operations hazard" will reduce the Products-completed Operations Aggregate Limit, and not reduce the General Aggregate Limit nor the Designated Location General Aggregate Limit.

- D. For the purposes of this endorsement, the **Definitions** Section is amended by the addition of the following definition:

"Location" means premises involving the same or connecting lots, or premises whose connection is interrupted only by a street, roadway, waterway or right-of-way of a railroad.

- E. The provisions of **SECTION III — Limits Of Insurance** not otherwise modified by this endorsement shall continue to apply as stipulated.

ElitePac®

General Liability Extension Endorsement

COMMERCIAL GENERAL LIABILITY
CG 73 00 01 19

SUMMARY OF COVERAGES (including index)

This is a summary of the various additional coverages and coverage modifications provided by this endorsement. No coverage is provided by this summary. Refer to the actual endorsement (Pages 3-through-9) for changes affecting your insurance protection.

DESCRIPTION	PAGE FOUND
Additional Insureds - Primary and Non-Contributory Provision	Page 8
Blanket Additional Insureds - As Required By Contract	Page 5
<ul style="list-style-type: none">• Owners, Lessees or Contractors (includes Architects, Engineers or Surveyors)• Lessors of Leased Equipment• Managers or Lessors of Premises• Mortgagees, Assignees and Receivers• Any Other person or organization other than a joint venture• Grantors of Permits	
Broad Form Vendors Coverage	Page 7
Damage To Premises Rented To You (Including Fire, Lightning or Explosion)	Page 3
Electronic Data Liability (\$100,000)	Page 4
Employee Definition Amended	Page 9
Employees As Insureds Modified	Page 5
Employer's Liability Exclusion Amended (Not applicable in New York)	Page 3
Incidental Malpractice Exclusion modified	Page 7
Knowledge of Occurrence, Claim, Suit or Loss	Page 7
Liberalization Clause	Page 8
Mental Anguish Amendment (Not applicable to New York)	Page 9
Newly Formed or Acquired Organizations	Page 5
Non-Owned Aircraft	Page 3
Non-Owned Watercraft (under 60 feet)	Page 3
Not-for-profit Members - as additional insureds	Page 5
Personal And Advertising Injury - Discrimination Amendment (Not applicable in New York)	Page 8
Products Amendment (Medical Payments)	Page 4
Supplementary Payments Amended - Bail Bonds (\$5,000) and Loss of Earnings (\$1,000)	Page 4
Two or More Coverage Parts or Policies Issued By Us	Page 8
Unintentional Failure to Disclose Hazards	Page 8
Waiver of Transfer of Rights of Recovery (subrogation)	Page 8
When Two or More Coverage Parts of this Policy Apply to a Loss	Page 3

Copyright, 2018 Selective Insurance Company of America. All rights reserved.
Includes copyrighted material of Insurance Services Office, Inc., with its permission.

CG 73 00 01 19
Page 1 of 9

INSURED'S COPY

00000FS 2325567 329

THIS PAGE IS INTENTIONALLY LEFT BLANK.

ElitePac®
General Liability Extension Endorsement

COMMERCIAL GENERAL LIABILITY
CG 73 00 01 19

THIS ENDORSEMENT CHANGES THE POLICY. PLEASE READ IT CAREFULLY.

This endorsement modifies the insurance provided under the following:

COMMERCIAL GENERAL LIABILITY COVERAGE PART

The **SECTIONS** of the Commercial General Liability Coverage Form identified in this endorsement will be amended as shown below. However, if **(a) two or more Coverage Parts of this policy, or (b) two or more forms or endorsements within the same Coverage Part apply to a loss**, coverage provision(s) with the broadest language will apply, unless specifically stated otherwise within the particular amendment covering that loss.

With respect to coverage provided by this endorsement, the provisions of the Coverage Form apply unless modified by the endorsement.

COVERAGES - Amendments

SECTION I - COVERAGE A BODILY INJURY AND PROPERTY DAMAGE LIABILITY

EXCLUSIONS

Employer's Liability Amendment

(This provision is not applicable in the State of New York).

The following is added to Exclusion **e. Employer's Liability** under **COVERAGE A BODILY INJURY AND PROPERTY DAMAGE LIABILITY, 2. Exclusions**:

This exclusion also does not apply to any "temporary worker".

Non-Owned Aircraft, Auto or Watercraft

A. Paragraph (2) of Exclusion **g. Aircraft, Auto Or Watercraft** under **COVERAGE A BODILY INJURY AND PROPERTY DAMAGE LIABILITY, 2. Exclusions** is deleted in its entirety and replaced with the following:

(2) A watercraft you do not own that is:

- (a) Less than 26 feet long and not being used to carry persons or property for a charge; or
- (b) At least 26 feet, but less than 60 feet long, and not being used to carry persons or property for a charge. Any person is an insured who uses or is responsible for the use of such watercraft with your expressed or implied consent. However, if the insured has any other valid and collectible insurance for "bodily injury" or "property damage" that would be covered under this provision, or on any other basis, this coverage is then excess, and subject to Condition **4. Other Insurance, b. Excess Insurance** under **SECTION IV - COMMERCIAL GENERAL LIABILITY CONDITIONS**.

B. The following is added to Exclusion **g. Aircraft, Auto Or Watercraft** under **COVERAGE A BODILY INJURY AND PROPERTY DAMAGE LIABILITY, 2. Exclusions**:

This exclusion does not apply to:

- (6) Any aircraft, not owned or operated by any insured, which is hired, chartered or loaned with a paid crew. However, if the insured has any other valid and collectible insurance for "bodily injury" or "property damage" that would be covered under this provision, or on any other basis, this coverage is then excess, and subject to Condition **4. Other Insurance, b. Excess Insurance** under **SECTION IV - COMMERCIAL GENERAL LIABILITY CONDITIONS**.

Damage To Premises Rented to You

A. The last paragraph of Paragraph **2. Exclusions** under **COVERAGE A BODILY INJURY AND PROPERTY DAMAGE** is deleted in its entirety and replaced with the following:

Exclusions **c. through n.** do not apply to damage by fire, lightning or explosion to premises rented to you or temporarily occupied by you with the permission of the owner. A separate limit of insurance applies to this coverage as described in **SECTION III - LIMITS OF INSURANCE**.

B. Paragraph 6. under **SECTION III - LIMITS OF INSURANCE** is deleted in its entirety and replaced with the following:

6. Subject to Paragraph 5. above, the most we will pay under **COVERAGE A** for damages because of "property damage" to any one premises, while rented to you, or in the case of damage caused by fire, lightning or explosion, while rented to you or temporarily occupied by you with permission of the owner, for all such damage caused by fire, lightning or explosion proximately caused by the same event, whether such damage results from fire, lightning or explosion or any combination of the three, is the amount shown in the Declarations for the Damage To Premises Rented To You Limit.

C. Paragraph a. of Definition 9. "Insured contract" under **SECTION V - DEFINITIONS** is deleted in its entirety and replaced with the following:

a. A contract for a lease of premises. However, that portion of the contract for a lease of premises that indemnifies any person or organization for damage by fire, lightning or explosion to premises while rented to you or temporarily occupied by you with the permission of the owner is not an "insured contract";

Electronic Data Liability

A. Exclusion p. **Access or Disclosure Of Confidential Or Personal Information And Data-related Liability** under **COVERAGE A BODILY INJURY AND PROPERTY DAMAGE LIABILITY, 2. Exclusions** is deleted in its entirety and replaced by the following:

p. **Access or Disclosure Of Confidential Or Personal Information And Data-related Liability**

Damages arising out of:

- (1) Any access to or disclosure of any person's or organization's confidential or personal information, including patents, trade secrets, processing methods, customer lists, financial information, credit card information or any other type of nonpublic information; or
- (2) The loss of, loss of use of, damage to, corruption of, inability to access, or inability to manipulate "electronic data" that does not result from physical injury to tangible property.

This exclusion applies even if damages are claimed for notification costs, credit monitoring expenses, forensic expenses, public relations expenses or any other loss, cost or expense incurred by you or others arising out of that which is described in Paragraph (1) or (2) above.

B. The following paragraph is added to **SECTION III - LIMITS OF INSURANCE**:

Subject to 5. above, the most we will pay under **COVERAGE A** for "property damage" because of all loss of "electronic data" arising out of any one "occurrence" is a sub-limit of \$100,000.

SECTION I - COVERAGE C MEDICAL PAYMENTS EXCLUSIONS

Any Insured Amendment

Exclusion a. **Any Insured** under **COVERAGE C MEDICAL PAYMENTS, 2. Exclusions** is deleted in its entirety and replaced with the following:

a. **Any Insured**

To any insured.

This exclusion does not apply to:

- (1) "Not-for-profit members";
- (2) "Golfing facility" members who are not paid a fee, salary, or other compensation; or
- (3) "Volunteer workers".

This exclusion exception does not apply if **COVERAGE C MEDICAL PAYMENTS** is excluded by another endorsement to this Coverage Part.

Product Amendment

Exclusion f. **Products-Completed Operations Hazard** under **COVERAGE C MEDICAL PAYMENTS, 2. Exclusions** is deleted in its entirety and replaced with the following:

f. **Products-Completed Operations Hazard**

Included within the "products-completed operations hazard".

This exclusion does not apply to "your products" sold for use or consumption on your premises, while such products are still on your premises.

This exclusion exception, does not apply if **COVERAGE C MEDICAL PAYMENTS** is excluded by another endorsement to this Coverage Part.

SECTION I - SUPPLEMENTARY PAYMENTS - COVERAGES A AND B

Expenses For Bail Bonds And Loss Of Earnings

A. Subparagraph 1.b. under **SUPPLEMENTARY PAYMENTS - COVERAGES A AND B** is deleted in its entirety and replaced with the following:

b. Up to \$5,000 for cost of bail bonds required because of accidents or traffic law violations arising out of the use of any vehicle to which Bodily Injury Liability Coverage applies. We do not have to furnish these bonds.

B. Subparagraph 1.d. under **SUPPLEMENTARY PAYMENTS - COVERAGES A AND B** is deleted in its entirety and replaced with the following:

- d. All reasonable expenses incurred by the insured at our request to assist us in the investigation or defense of the claim or "suit", including actual loss of earnings up to \$1,000 a day because of time off from work.

SECTION II - WHO IS AN INSURED - Amendments

Not-for-Profit Organization Members

The following paragraph is added to **SECTION II - WHO IS AN INSURED**:

If you are an organization other than a partnership, joint venture, or a limited liability company, and you are a not-for-profit organization, the following are included as additional insureds:

1. Your officials;
2. Your trustees;
3. Your members;
4. Your board members;
5. Your commission members;
6. Your agency members;
7. Your insurance managers;
8. Your elective or appointed officers; and
9. Your "not-for-profit members".

However only with respect to their liability for your activities or activities they perform on your behalf.

Employees As Insureds Modified

- A. Subparagraph 2.a.(1)(a) under **SECTION II - WHO IS AN INSURED** does not apply to "bodily injury" to a "temporary worker" caused by a co-"employee" who is not a "temporary worker".
- B. Subparagraph 2.a.(2) under **SECTION II - WHO IS AN INSURED** does not apply to "property damage" to the property of a "temporary worker" or "volunteer worker" caused by a co-"employee" who is not a "temporary worker" or "volunteer worker".
- C. Subparagraph 2.a.(1)(d) under **SECTION II - WHO IS AN INSURED** does not apply to "bodily injury" caused by cardio-pulmonary resuscitation or first aid services administered by a co-"employee".

With respect to this provision only, Subparagraph (1) of Exclusion 2. e. **Employer's Liability** under **SECTION I - COVERAGES, COVERAGE A BODILY INJURY AND PROPERTY DAMAGE LIABILITY** does not apply.

Newly Formed Or Acquired Organizations

- A. Subparagraph 3.a. under **SECTION II - WHO IS AN INSURED** is deleted in its entirety and replaced with the following:

- a. Coverage under this provision is afforded only until the 180th day after you acquire or form the organization or the end of the policy period, whichever is earlier. However, **COVERAGE A** does not apply to "bodily injury" or "property damage" that occurred before you acquired or formed the organization.

B. The following paragraph is added to **SECTION II - WHO IS AN INSURED**, Paragraph 3:

If you are engaged in the business of construction of dwellings three stories or less in height, or other buildings three stories or less in height and less than 25,000 square feet in area, you will also be an insured with respect to "your work" only, for the period of time described above, for your liability arising out of the conduct of any partnership or joint venture of which you are or were a member, even if that partnership or joint venture is not shown as a Named Insured. However, this provision only applies if you maintain or maintained an interest of at least fifty percent in that partnership or joint venture for the period of that partnership or joint venture.

This provision does not apply to any partnership or joint venture that has been dissolved or otherwise ceased to function for more than thirty-six months.

With respect to the insurance provided by this provision, **Newly Formed or Acquired Organizations**, the following is added to **SECTION IV - COMMERCIAL GENERAL LIABILITY**, Paragraph 4. **Other Insurance**, Subparagraph b. **Excess Insurance**:

The insurance provided by this provision, **Newly Formed or Acquired Organizations**, is excess over any other insurance available to the insured, whether primary, excess, contingent or on any other basis.

(All other provisions of this section remain unchanged)

Blanket Additional Insureds - As Required By Contract

Subject to the **Primary and Non-Contributory** provision set forth in this endorsement, **SECTION II - WHO IS AN INSURED** is amended to include as an additional insured:

A. Owners, Lessees or Contractors/Architects, Engineers and Surveyors

1. Any person or organization for whom you are performing operations when you and such person or organization have agreed in a written contract, written agreement or written permit that such person or organization be added as an additional insured on your commercial general liability policy; and

2. Any other person or organization, including any architects, engineers or surveyors not engaged by you, whom you are required to add as an additional insured under your policy in the contract or agreement in Paragraph 1. above:

Such person or organization is an additional insured only with respect to liability for "bodily injury", "property damage" or "personal and advertising injury" caused, in whole or in part, by:

- a. Your acts or omissions; or
- b. The acts of omissions of those acting on your behalf;

in the performance of your ongoing operations performed for the additional insured in Paragraph 1., above.

However, this insurance does not apply to:

"Bodily injury", "property damage" or "personal and advertising injury" arising out of the rendering of, or the failure to render, any professional architectural, engineering or surveying services by or for you, including:

- a. The preparing, approving, or failing to prepare or approve, maps, shop drawings, opinions, reports, surveys, field orders, change orders or drawings and specifications; and
- b. Supervisory, inspection, architectural or engineering activities.

Professional services do not include services within construction means, methods, techniques, sequences and procedures employed by you in connection with your operations in your capacity as a construction contractor.

A person or organization's status as an additional insured under this endorsement ends when your operations for the person or organization described in Paragraph 1. above are completed.

B. Other Additional Insureds

Any of the following persons or organizations with whom you have agreed in a written contract, written agreement or written permit that such persons or organizations be added as an additional insured on your commercial general liability policy:

1. Lessors of Leased Equipment

Any person or organization from whom you lease equipment, but only with respect to liability for "bodily injury", "property damage" or "personal and advertising injury" caused, in whole or in part, by your maintenance, operation or use of equipment leased to you by such person or organization.

With respect to the insurance afforded to these additional insureds, this insurance does not apply to any "occurrence" which takes place after the equipment lease expires.

2. Managers or Lessors of Premises

Any person or organization from whom you lease premises, but only with respect to liability arising out of the ownership, maintenance or use of that part of the premises leased to you.

This insurance does not apply to any "occurrence" which takes place after you cease to be a tenant of that premises.

3. Mortgagees, Assignees or Receivers

Any person or organization with respect to their liability as mortgagee, assignee or receiver and arising out of the ownership, maintenance or use of your premises.

This insurance does not apply to any "occurrence" which takes place after the mortgage is satisfied, or the assignment or receivership ends.

4. Any Person or Organization Other Than A Joint Venture

Any person or organization (other than a joint venture of which you are a member), but only with respect to liability for "bodily injury", "property damage" or "personal and advertising injury" caused, in whole or in part, by your acts or omissions or the acts of omissions of those acting on your behalf in the performance of your ongoing operations or in connection with property owned by you.

5. State or Governmental Agency or Political Subdivision - Permits or Authorizations

Any state or governmental agency or subdivision or political subdivision, but only with respect to:

- a. Operations performed by you or on your behalf for which the state or governmental agency or subdivision or political subdivision has issued a permit or authorization; or
- b. The following hazards for which the state or governmental agency or subdivision or political subdivision has issued a permit or authorization in connection with premises you own, rent or control and to which this insurance applies:

- (1) The existence, maintenance, repair, construction, erection or removal of advertising signs, awnings, canopies, cellar entrances, coal holes, driveways, manholes, marquees, hoist away openings, sidewalk vaults, street banners or decorations and similar exposures;
- (2) The construction, erection or removal of elevators; or
- (3) The ownership, maintenance or use of any elevators covered by this insurance.

This insurance does not apply to:

- (a) "Bodily injury" or "property damage" arising out of operations performed for the federal government, state or municipality; or
- (b) "Bodily injury" or "property damage" included within the "products-completed operations hazard".

With respect to Paragraphs 2. through 4., this insurance does not apply to structural alterations, new construction or demolition operations performed by or on behalf of such person or organization.

The provisions of this coverage extension do not apply unless the written contract or written agreement has been signed by the Named Insured or written permit issued prior to the "bodily injury" or "property damage" or "personal and advertising injury".

Broad Form Vendors Coverage

Subject to the **Primary and Non-Contributory** provision set forth in this endorsement, **SECTION II - WHO IS AN INSURED** is amended to include as an additional insured any person or organization (referred to below as vendor) for whom you have agreed in a written contract or written agreement to provide coverage as an additional insured under your policy. Such person or organization is an additional insured only with respect to "bodily injury" or "property damage" arising out of "your products" which are distributed or sold in the regular course of the vendor's business. However, the insurance afforded the vendor does not apply to:

- a. "Bodily injury" or "property damage" for which the vendor is obligated to pay damages by reason of the assumption of liability in a contract or agreement; however this exclusion does not apply to liability for damages that the vendor would have in the absence of the contract or agreement;
- b. Any express warranty unauthorized by you;

- c. Any physical or chemical change in the product made intentionally by the vendor;
- d. Repackaging, unless unpacked solely for the purpose of inspection, demonstration, testing, or the substitution of parts under instructions from the manufacturer, and then repackaged in the original container;
- e. Any failure to make such inspections, adjustments, tests or servicing as the vendor has agreed to make or normally undertakes to make in the usual course of business in connection with the sale of the product; or
- f. Products which, after distribution or sale by you, have been labeled or re-labeled or used as a container, part of ingredient of any other thing or substance by or for the vendor; however this insurance does not apply to any insured person or organization, from who you have acquired such products, or any ingredient, part or container, entering into, accompanying or containing such products.

The provisions of this coverage extension do not apply unless the written contract or written agreement has been signed by the Named Insured prior to the "bodily injury" or "property damage".

Incidental Malpractice

Subparagraph 2.a.(1)(d) under **SECTION II - WHO IS AN INSURED** is deleted in its entirety and replaced with the following:

- (d) Arising out of his or her providing or failing to provide professional health care services.

This does not apply to nurses, emergency medical technicians or paramedics if you are not in the business or occupation of providing any such professional services.

This also does not apply to "bodily injury" caused by cardio-pulmonary resuscitation or first aid services administered by a co-"employee".

This provision does not apply if you are a Social Service or Senior Living risk.

SECTION IV - COMMERCIAL GENERAL LIABILITY CONDITIONS - Amendments

Knowledge Of Occurrence, Claim, Suit Or Loss

The following is added to Paragraph 2. **Duties in the Event of Occurrence, Offense, Claim or Suit** under **SECTION IV - COMMERCIAL GENERAL LIABILITY CONDITIONS**:

The requirements under this paragraph do not apply until after the "occurrence" or offense is known to:

1. You, if you are an individual;
2. A partner, if you are a partnership;

3. An "executive officer" or insurance manager, if you are a corporation;
4. Your members, managers or insurance manager, if you are a limited liability company; or
5. Your elected or appointed officials, officers, members, trustees, board members, commission members, agency members, or your administrator or your insurance manager if you are an organization other than a partnership, joint venture, or limited liability company.

Primary and Non-Contributory Provision

The following is added to Paragraph 4. **Other Insurance, b. Excess Insurance** under **SECTION IV - COMMERCIAL GENERAL LIABILITY CONDITIONS:**

This insurance is primary to and we will not seek contribution from any other insurance available to an additional insured under this policy provided that:

- (1) The additional insured is a Named Insured under such other insurance; and
- (2) You have agreed in a written contract, written agreement or written permit that this insurance would be primary and would not seek contribution from any other insurance available to the additional insured.

Unintentional Failure To Disclose Hazards

The following is added to Paragraph 6. **Representations** under **SECTION IV - COMMERCIAL GENERAL LIABILITY CONDITIONS:**

However, if you should unintentionally fail to disclose any existing hazards in your representations to us at the inception date of the policy, or during the policy period in connection with any additional hazards, we shall not deny coverage under this Coverage Part based upon such failure to disclose hazards.

Waiver Of Transfer Of Rights Of Recovery

The following is added to Paragraph 8. **Transfer of Rights Of Recovery Against Others To Us** under **SECTION IV - COMMERCIAL GENERAL LIABILITY CONDITIONS:**

We will waive any right of recovery we may have against a person or organization because of payments we make for "bodily injury" or "property damage" arising out of your ongoing operations or "your work" done under a written contract or written agreement and included in the "products-completed operations hazard", if:

1. You have agreed to waive any right of recovery against that person or organization in a written contract or written agreement;
2. Such person or organization is an additional insured on your policy; or

3. You have assumed the liability of that person or organization in that same contract, and it is an "insured contract".

The section above only applies to that person or organization identified above, and only if the "bodily injury" or "property damage" occurs subsequent to the execution of the written contract or written agreement.

Liberalization

The following condition is added to **SECTION IV - COMMERCIAL GENERAL LIABILITY CONDITIONS:**

If we revise this Coverage Part to provide more coverage without additional premium charge, subject to our filed company rules, your policy will automatically provide the additional coverage as of the day the revision is effective in your state.

Two or More Coverage Parts or Policies Issued By Us

(This provision is not Applicable in the state of New York or Wisconsin).

The following condition is added to **SECTION IV - COMMERCIAL GENERAL LIABILITY CONDITIONS:**

It is our intention that the various coverage parts or policies issued to you by us, or any company affiliated with us, do not provide any duplication or overlap of coverage. We have exercised diligence to draft our coverage parts and policies to reflect this intention. However, if the facts and circumstances that will respond to any claim or "suit" give rise to actual or claimed duplication or overlap of coverage between the various coverage parts or policies issued to you by us or any company affiliated with us, the limit of insurance under all such coverage parts or policies combined shall not exceed the highest applicable limit under this coverage, or any one of the other coverage forms or policies.

This condition does not apply to any Excess or Umbrella policy issued by us specifically to apply as excess insurance over this coverage part or policy to which this coverage part is attached.

SECTION V - DEFINITIONS

Discrimination

(This provision does not apply in New York).

- A. The following is added to Definition 14. "Personal and advertising injury":

"Personal and advertising injury" also means "discrimination" that results in injury to the feelings or reputation of a natural person, however only if such "discrimination" or humiliation is:

1. Not done by or at the direction of:
 - a. The insured; or

b. Anyone considered an insured under
SECTION II - WHO IS AN INSURED;

2. Not done intentionally to cause harm to another person.
3. Not directly or indirectly related to the employment, prospective employment or termination of employment of any person or persons by any insured.
4. Not arising out of any "advertisement" by the insured.

B. The following definition is added to **SECTION V - DEFINITIONS:**

"Discrimination" means:

- a. Any act or conduct that would be considered discrimination under any applicable federal, state, or local statute, ordinance or law;
- b. Any act or conduct that results in disparate treatment of, or has disparate impact on, a person, because of that person's race, religion, gender, sexual orientation, age, disability or physical impairment; or
- c. Any act or conduct characterized or interpreted as discrimination by a person based on that person's race, religion, gender, sexual orientation, age, disability or physical impairment.

It does not include acts or conduct characterized or interpreted as sexual intimidation or sexual harassment, or intimidation or harassment based on a person's gender.

Electronic Data

The following definition is added to **SECTION V - DEFINITIONS:**

"Electronic data" means information, facts or programs stored as or on, created or used on, or transmitted to or from computer software, including systems and applications software, hard or floppy disks, CD-ROMS, tapes, drives, cell, data processing devices or any other media which are used with electronically controlled equipment. For the purpose of the Electronic Data Liability coverage provided by this endorsement, Definition 17. "Property damage" is deleted in its entirety and replaced by the following:

17. "Property damage" means:

- a. Physical injury to tangible property, including all resulting loss of use of that property. All such loss of use shall be deemed to occur at the time of the physical injury that caused it; or

- b. Loss of, loss of use of, damage to, corruption of, inability to access, or inability to properly manipulate "electronic data", resulting from physical injury to tangible property. All such loss of "electronic data" shall be deemed to occur at the time of the "occurrence" that caused it.

For the purpose of the Electronic Data Liability coverage provided by this endorsement, "electronic data" is not tangible property.

Employee Amendment

Definition 5. "Employee" under **SECTION V - DEFINITIONS** is deleted in its entirety and replaced by the following:

5. "Employee" includes a "leased worker", or a "temporary worker". If you are a School, "Employee" also includes a student teacher.

Golfing Facility

The following definition is added to **SECTION V - DEFINITIONS:**

"Golfing facility" means a golf course, golf club, driving range, or miniature golf course.

Mental Anguish Amendment

(This provision does not apply in New York).

Definition 3. "Bodily injury" under **SECTION V - DEFINITIONS** is deleted in its entirety and replaced with the following:

3. "Bodily injury" means bodily injury, sickness or disease sustained by a person, including death resulting from any of these at any time. This includes mental anguish resulting from any bodily injury, sickness or disease sustained by a person. (In New York, mental anguish has been determined to be "bodily injury").

Not-for-profit Member

The following definition is added to **SECTION V - DEFINITIONS:**

"Not-for-profit member" means a person who is a member of a not-for-profit organization, including clubs and churches, who receives no financial or other compensation.

OTHER INSURANCE CONDITION FOR ADDITIONAL INSURED — NON-CONTRIBUTORY - BLANKET BASIS

COMMERCIAL UMBRELLA LIABILITY
CXL 449 06 17

THIS ENDORSEMENT CHANGES THE POLICY. PLEASE READ IT CAREFULLY.

This endorsement modifies insurance provided under the following:

COMMERCIAL UMBRELLA LIABILITY COVERAGE PART

The following is added to **SECTION IV — CONDITIONS**, Paragraph H. **Other Insurance**:

With respect to each additional insured under **SECTION II, WHO IS AN INSURED**, Paragraph A.5., this insurance is (i) excess over any "underlying policy", and (ii) primary to, and we will not seek contribution from, any other insurance providing coverage to any such additional insured whether primary or excess. However, we will not waive our right to seek contribution from other insurance unless:

- a. The additional insured is a Named Insured under such other insurance;
- b. The additional insured is included as an additional insured on an "underlying policy";
- c. You have agreed in a written contract, written agreement or written permit that this insurance would be primary to and/or would not seek contribution from any other insurance provided to the additional insured; and
- d. The written contract or written agreement has been executed (executed means signed by the Named Insured) or written permit issued prior to the "bodily injury" or "property damage" or "personal and advertising injury".

The most we will pay on behalf of the additional insured is the amount of insurance required by the written contract, written agreement or written permit, less any amounts payable by any "underlying insurance", subject to **SECTION III — LIMITS OF INSURANCE**.

This provision is included within and does not act to increase the Limits of Insurance stated in the Declarations.

00000FS 2325567 493

WAIVER OF TRANSFER OF RIGHTS OF RECOVERY AGAINST OTHERS TO US — BLANKET BASIS

COMMERCIAL UMBRELLA LIABILITY
CXL 456 03 20

THIS ENDORSEMENT CHANGES THE POLICY. PLEASE READ IT CAREFULLY.

This endorsement modifies insurance provided under the following:

COMMERCIAL UMBRELLA LIABILITY COVERAGE FORM

A. The following is added to Paragraph M. Transfer Of Rights Of Recovery Against Others To Us under SECTION IV - CONDITIONS:

We will waive any right of recovery we may have against a person or organization because of payments we make for "bodily injury" or "property damage" arising out of your ongoing operations or "your work" done under a written contract or written agreement and included in the "products-completed operations hazard". This waiver applies only if, in that same written contract or agreement, you have agreed:

1. To waive any right of recovery against that person or organization;
2. To include such person or organization as an additional insured on an "underlying policy"; or
3. To assume the liability of that person or organization and that written contract or agreement qualifies as an "insured contract"; and
4. The "underlying insurance" contains a substantially similar waiver of recovery rights.

This endorsement applies only if the "bodily injury" or "property damage" occurs subsequent to all parties' execution of the written contract or written agreement.

B. The following Definition is added to SECTION V - DEFINITIONS:

"Insured contract" means:

- a. A contract for a lease of premises. However, that portion of the contract for a lease of premises that indemnifies any person or organization for damage by fire to premises while rented to you or temporarily occupied by you with permission of the owner is not an "insured contract";
- b. A sidetrack agreement;
- c. Any easement or license agreement, except in connection with construction or demolition operations on or within 50 feet of a railroad;

- d. An obligation, as required by ordinance, to indemnify a municipality, except in connection with work for a municipality;
- e. An elevator maintenance agreement;
- f. That part of any other contract or agreement pertaining to your business (including an indemnification of a municipality in connection with work performed for a municipality) under which you assume the tort liability of another party to pay for "bodily injury" or "property damage" to a third person or organization. Tort liability means a liability that would be imposed by law in the absence of any contract or agreement.

Paragraph f. does not include that part of any contract or agreement:

- (1) That indemnifies a railroad for "bodily injury" or "property damage" arising out of construction or demolition operations, within 50 feet of any railroad property and affecting any railroad bridge or trestle, tracks, roadbeds, tunnel, underpass or crossing;
- (2) That indemnifies an architect, engineer or surveyor for injury or damage arising out of:
 - (a) Preparing, approving, or failing to prepare or approve, maps, shop drawings, opinions, reports, surveys, field orders, change orders or drawings and specifications; or
 - (b) Giving directions or instructions, or failing to give them, if that is the primary cause of the injury or damage; or
- (3) Under which the insured, if an architect, engineer or surveyor, assumes liability for an injury or damage arising out of the insured's rendering or failure to render professional services, including those listed in (2) above and supervisory, inspection, architectural or engineering activities.

00000FS 2325567 495

ElitePac®
Commercial Automobile Extension

COMMERCIAL AUTO
CA 78 09 11 17

THIS ENDORSEMENT CHANGES THE POLICY. PLEASE READ IT CAREFULLY.

This endorsement modifies insurance provided under the following:

BUSINESS AUTO COVERAGE FORM

With respect to coverage provided by this endorsement, the provisions of the Business Auto Coverage Form apply unless modified by the endorsement.

AMENDMENTS TO SECTION II - LIABILITY COVERAGE

A. If this policy provides Auto Liability coverage for Owned Autos, the following extensions are applicable accordingly:

NEWLY ACQUIRED OR FORMED ORGANIZATIONS

The following is added to **SECTION II, A.1. - Who Is An Insured:**

Any organization you newly acquire or form, other than a partnership, joint venture or limited liability company over which you maintain ownership or majority interest, will qualify as a Named Insured if there is no similar insurance available to that organization. However:

1. Coverage under this provision is afforded only until the 180th day after you acquire or form the organization or the end of the policy period, whichever is earlier;
2. Coverage does not apply to "bodily injury" or "property damage" resulting from an "accident" that occurred before you acquired or formed the organization.

No person or organization is an "insured" with respect to the conduct of any current or past partnership, joint venture or limited liability company that is not shown as a Named Insured in the Declarations.

EXPENSES FOR BAIL BONDS AND LOSS OF EARNINGS

Paragraphs (2) and (4) of **SECTION II, A.2.a. - Supplementary Payments** are deleted in their entirety and replaced with the following:

- (2) Up to the Limit of Insurance shown on the ElitePac Schedule for the cost of bail bonds (including bonds for related traffic law violations) required because of an "accident" covered under this policy. We do not have to furnish these bonds.
- (4) All reasonable expenses incurred by the "insured" at our request. This includes actual loss of earnings because of time off from work, which we will pay up to the Limit of Insurance shown on the ElitePac Schedule.

EMPLOYEE INDEMNIFICATION AND EMPLOYER'S LIABILITY AMENDMENT

The following is added to **SECTION II, B.4. - Exclusions:**

This exclusion does not apply to a "volunteer worker" who is not entitled to workers compensation, disability or unemployment compensation benefits.

FELLOW EMPLOYEE COVERAGE

The **Fellow Employee** Exclusion, **SECTION II, B.5.** - is deleted in its entirety.

CARE, CUSTODY OR CONTROL AMENDMENT

The following is added to **SECTION II, B.6. - Exclusions:**

This exclusion does not apply to property owned by anyone other than an "insured", subject to the following:

1. The most we will pay under this exception for any one "accident" is the Limit of Insurance stated in the ElitePac Schedule; and
2. A per "accident" deductible as stated in the ElitePac Schedule applies to this exception.

B. If this policy provides Auto Liability coverage for Owned Autos or Non-Owned Autos, the following extension is applicable accordingly:

LIMITED LIABILITY COMPANIES

The following is added to **SECTION II, A.1. - Who Is An Insured:**

If you are a limited liability company, your members and managers are "insureds" while using a covered "auto" you don't own, hire or borrow during the course of their duties for you.

BLANKET ADDITIONAL INSUREDS - As Required By Contract

The following is added to **SECTION II, A.1. - Who Is An Insured:**

00000FS 2325567 405

Any person or organization whom you have agreed in a written contract, written agreement or written permit that such person or organization be added as an additional "insured" on your policy. Such person or organization is an additional "insured" only with respect to liability for "bodily injury" or "property damage" caused, in whole or in part, by your ownership, maintenance or use of a covered "auto". This coverage shall be primary and non-contributory with respect to the additional "insured". This provision only applies if:

1. It is required in the written contract, written agreement or written permit identified in this section;
2. It is permitted by law; and
3. The written contract or written agreement has been executed (executed means signed by a named insured) or written permit issued prior to the "bodily injury" or "property damage".

C. If this policy provides Auto Liability coverage for Non-Owned Autos, the following extension is applicable accordingly:

EMPLOYEES AS INSURED

If this policy provides Auto Liability coverage for Non-Owned Autos, the following is added to **SECTION II, A.1. - Who Is An Insured:**

Any "employee" of yours is an "insured" while using a covered "auto" you don't own, hire or borrow in your business or your personal affairs.

An "employee" of yours is an "insured" while operating an "auto" hired or rented under a contract or agreement in that "employee's" name with your permission, while performing duties related to the conduct of your business.

AMENDMENTS TO SECTION III - PHYSICAL DAMAGE COVERAGE

If this policy provides Comprehensive, Specified Causes of Loss or Collision coverage, the following extensions are applicable for those "autos" for which Comprehensive, Specified Causes of Loss or Collision coverage is purchased:

TOWING AND LABOR

SECTION III, A.2. - Towing is deleted in its entirety and replaced with the following:

We will pay all reasonable towing and labor costs up to the maximum Limit of Insurance shown on the ElitePac Schedule per tow each time a covered "Private Passenger Auto", "Social Service Van or Bus" or "Light Truck" is disabled and up to the maximum Limit of Insurance per tow each time a covered "Medium Truck", "Heavy Truck" or "Extra Heavy Truck" is disabled.

For labor charges to be eligible for reimbursement the labor must be performed at the place of disablement.

This coverage extension does not apply to Emergency Services Organizations and Governmental Entities.

GLASS BREAKAGE DEDUCTIBLE

The following is added to **SECTION III, A.3. - Glass Breakage - Hitting A Bird Or Animal - Falling Objects or Missiles:**

If damaged glass is repaired rather than replaced, no deductible will apply for such repair. This extension does not apply to Emergency Services Organizations and Governmental Entities.

ADDITIONAL TRANSPORTATION EXPENSES SECTION III, A.4.a. - Transportation Expenses is deleted in its entirety and replaced with the following:

We will pay up to the maximum Limit of Insurance shown on the ElitePac Schedule for temporary transportation expenses that you incur because of any "loss" to a covered "auto", but only if the covered "auto" carries the coverages and meets the requirements described in 1. or 2. below:

1. We will pay temporary transportation expenses for total theft of a covered "auto". We will only pay for such expenses incurred during the period beginning 24 hours after the theft and ending, regardless of the policy's expiration, when the covered "auto" is returned to use or we pay for its "loss".
2. For "loss" other than total theft of a covered "auto" under Comprehensive or Specified Causes of Loss Coverage, or for any "loss" under Collision Coverage to a covered "auto", we will only pay for those temporary transportation expenses incurred during the policy period beginning 24 hours after the "loss" and ending, regardless of the policy's expiration, with the lesser of the number of days reasonably required to repair or replace the covered "auto" or 30 days.

Paragraph 2. of this extension does not apply while there are spare or reserve "autos" available to you for your operations.

This coverage extension does not apply to Emergency Services Organizations and Governmental Entities.

HIRED AUTO PHYSICAL DAMAGE COVERAGE

The following is added to **SECTION III, A.4. - Coverage Extensions:**

Physical Damage coverage is hereby extended to apply to Physical Damage "loss" to "autos" leased, hired, rented or borrowed without a driver. We will provide coverage equal to the broadest coverage available to any covered "auto" shown in the Declarations. But, the most we will pay for "loss" to each "auto" under this coverage extension is the lesser of:

1. The Limit of Insurance stated in the ElitePac Schedule; or
2. The actual cash value of the damaged or stolen property as of the time of the "loss"; or
3. The actual cost of repairing or replacing the damaged or stolen property with other property of like kind and quality. A part is of like kind and quality when it is of equal or better condition than the pre-accident part. We will use the original equipment from the manufacturer when:
 - (a) The operational safety of the vehicle might otherwise be impaired;
 - (b) Reasonable and diligent efforts to locate the appropriate rebuilt, aftermarket or used part have been unsuccessful; or
 - (c) A new original equipment part of like kind and quality is available and will result in the lowest overall repair cost.

For each leased, hired, rented or borrowed "auto" our obligation to pay "losses" will be reduced by a deductible equal to the highest deductible applicable to any owned "auto" for that coverage. No deductible will be applied to "losses" caused by fire or lightning.

SECTION IV, B.5. Other Insurance Condition, Paragraph 5.b. is deleted in its entirety and replaced by the following:

For Hired Auto Physical Damage Coverage, the following are deemed to be covered "autos" you own:

1. Any covered "auto" you lease, hire, rent, or borrow; and
2. Any covered "auto" hired or rented by your "employee" under a contract or agreement in that "employee's" name, with your permission, while performing duties related to the conduct of your business.

However, any "auto" that is leased, hired, rented or borrowed with a driver is not a covered "auto".

This coverage extension does not apply to Emergency Services Organizations and Governmental Entities.

HIRED AUTO LOSS OF USE COVERAGE

The following is added to **SECTION III, A.4. - Coverage Extensions:**

We will pay expenses for which you are legally responsible to pay up to the Limit of Insurance shown on the ElitePac Schedule per "accident" for loss of use of a leased, hired, rented or borrowed "auto" if it results from an "accident".

This coverage extension does not apply to Emergency Services Organizations, Governmental Entities, and Schools.

AUTO LOAN/LEASE GAP COVERAGE (Not Applicable in New York)

The following is added to **SECTION III, A.4. - Coverage Extensions:**

In the event of a total "loss" to a covered "auto" we will pay any unpaid amount due on the lease or loan for a covered "auto", less:

1. The amount paid under the Physical Damage Coverage Section of the policy; and
2. Any:
 - a. Overdue lease/loan payments at the time of "loss";
 - b. Financial penalties imposed under a lease for excessive use, abnormal wear and tear, high mileage or similar charges;
 - c. Security deposits not refunded by the lessor or financial institution;
 - d. Costs for extended warranties, credit life, health, accident, or disability insurance purchased with the loan or lease; and
 - e. Carry-over balances from previous leases or loans.

You are responsible for the deductible applicable to the "loss" for the covered "auto".

PERSONAL EFFECTS

The following is added to **SECTION III, A.4. - Coverage Extensions:**

If this policy provides Comprehensive Coverage for a covered "auto" you own and that covered "auto" is stolen, we will pay up to the Limit of Insurance shown on the ElitePac Schedule, without application of a deductible, for lost personal effects that were in the covered "auto" at the time of theft. Personal effects do not include jewelry, tools, money, or securities. This coverage is excess over any other collectible insurance.

AIRBAG COVERAGE

The following is added to **SECTION III, B.3.a. - Exclusions:**

Mechanical breakdown does not include the accidental discharge of an airbag.

This coverage extension does not apply to Emergency Services Organizations and Governmental Entities.

EXPANDED AUDIO, VISUAL, AND DATA ELECTRONIC EQUIPMENT COVERAGE

SECTION III, B.4. - Exclusions

This exclusion does not apply to the following:

1. Global positioning systems;
2. "Telematic devices"; or
3. Electronic equipment that reproduces, receives or transmits visual or data signals and accessories used with such equipment, provided such equipment is:

- a. Permanently installed in or upon the covered "auto" at the time of the "loss";
- b. Removable from a housing unit that is permanently installed in the covered "auto" at the time of the "loss";
- c. Designed to be solely operated by use of power from the "auto's" electrical system; or
- d. Designed to be used solely in or upon the covered "auto".

For each covered "loss" to such equipment, a deductible of \$50 shall apply, unless the deductible otherwise applicable to such equipment is less than \$50, at which point the lower deductible, if any, will apply.

COMPREHENSIVE DEDUCTIBLE - LOCATION TRACKING DEVICE

The following is added to **SECTION III, D. - Deductible:**

Any Comprehensive Coverage Deductible shown in the Declarations will be reduced by 50% for any "loss" caused by theft if the covered "auto" is equipped with a location tracking device and that device was the sole method used to recover the "auto".

PHYSICAL DAMAGE LIMIT OF INSURANCE

SECTION III, C. - Limit Of Insurance is deleted in its entirety and replaced with the following:

The most we will pay for a "loss" in any one "accident" is the lesser of:

1. The actual cash value of the damaged or stolen property as of the time of the "loss"; or
2. The cost of repairing or replacing the damaged or stolen property with other property of like kind and quality.

This coverage extension does not apply to Emergency Services Organizations and Governmental Entities.

AMENDMENTS TO SECTION IV - BUSINESS AUTO CONDITIONS

DUTIES IN THE EVENT OF ACCIDENT, CLAIM, SUIT OR LOSS

The following is added to **SECTION IV, A.2.a. - Duties In The Event Of Accident, Claim, Suit Or Loss:**

The notice requirements for reporting "accident" claim, "suit" or "loss" information to us, including provisions related to the subsequent investigation of such "accident", claim, "suit" or "loss" do not apply until the "accident", claim, "suit" or "loss" is known to:

1. You, if you are an individual;
2. A partner, if you are a partnership;

3. An executive officer or insurance manager, if you are a corporation;
4. Your members, managers or insurance manager, if you are a limited liability company;
5. Your elected or appointed officials, trustees, board members or your insurance manager, if you are an organization other than a partnership, joint venture or limited liability company.

But, this section does not amend the provisions relating to notification of police or protection or examination of the property that was subject to the "loss".

WAIVER OF SUBROGATION

SECTION IV, A.5. - Transfer Of Rights Of Recovery Against Others To Us is deleted in its entirety and replaced with the following:

We waive any right of recovery we may have against any person or organization because of payments we make for "bodily injury" or "property damage" resulting from the ownership, maintenance or use of a covered "auto" but only when you have assumed liability for such "bodily injury" or "property damage" in an "insured contract". In all other circumstances, if a person or organization to or for whom we make payment under this Coverage Form has rights to recover damages from another, those rights are transferred to us.

MULTIPLE DEDUCTIBLES

The following is added to **SECTION IV, A. - Loss Conditions:**

If a "loss" from one event involves two or more covered "autos" and coverage under Comprehensive or Specified Causes of Loss applies, only the highest applicable deductible will be applied.

CONCEALMENT, MISREPRESENTATION OR FRAUD

The following is added to **SECTION IV, B.2. - Concealment, Misrepresentation Or Fraud:**

If you should unintentionally fail to disclose any existing hazards in your representations to us prior to the inception date of the policy or during the policy period in connection with any newly discovered hazards, we will not deny coverage under this Coverage Form based upon such failure.

POLICY PERIOD, COVERAGE TERRITORY

SECTION IV, B.7. - Policy Period, Coverage Territory is deleted in its entirety and replaced with the following:

Under this Coverage Form, we cover "accidents" and "losses" occurring:

- a. During the policy period shown in the Declarations; and
- b. Within the "Coverage Territory".

We also cover "loss" to or "accidents" involving a covered "auto" while being transported between any of these places.

TWO OR MORE COVERAGE FORMS OR POLICIES ISSUED BY US - DEDUCTIBLES

The following is added to **SECTION IV, B.8. - Two Or More Coverage Forms Or Policies Issued By Us:**

If a "loss" covered under this Coverage Form also involves a "loss" to other property resulting from the same "accident" that is covered under this policy or another policy issued by us or any member company of ours, only the highest applicable deductible will be applied.

AMENDMENTS TO SECTION V - DEFINITIONS

BODILY INJURY INCLUDING MENTAL ANGUISH (Not Applicable in New York)

The definition of bodily injury is deleted in its entirety and replaced by the following:

"Bodily injury" means bodily injury, sickness, or disease sustained by a person, including death resulting from any of these. "Bodily injury" includes mental anguish resulting from bodily injury, sickness or disease sustained by a person.

ADDITIONS TO SECTION V - DEFINITIONS

COVERAGE TERRITORY

"Coverage Territory" means:

1. The United States of America (including its territories and possessions), Canada and Puerto Rico; and
2. Anywhere in the world, except for any country or jurisdiction that is subject to trade or other economic sanction or embargo by the United States of America, if a covered "auto" is leased, hired, rented, or borrowed without a driver for a period of 30 days or less, and the insured's responsibility to pay "damages" is determined in a "suit" on the merits in and under the substantive law of the United States of America (including its territories and possessions), Puerto Rico, or Canada, or in a settlement we agree to.

If we are prevented by law, or otherwise, from defending the "insured" in a "suit" brought in a location described in Paragraph 2. above, the insured will conduct a defense of that "suit". We will reimburse the "insured" for the reasonable and necessary expenses incurred for the defense of any such "suit" seeking damages to which this insurance applies, and that we would have paid had we been able to exercise our right and duty to defend.

EXTRA HEAVY TRUCK

"Extra Heavy Truck" means a truck with a gross vehicle weight rating of 45,001 pounds or more.

HEAVY TRUCK

"Heavy Truck" means a truck with a gross vehicle weight rating of 20,001 pounds to 45,000 pounds.

LIGHT TRUCK

"Light Truck" means a truck with a gross vehicle weight rating of 10,000 pounds or less.

MEDIUM TRUCK

"Medium Truck" means a truck with a gross vehicle weight rating of 10,001 pounds to 20,000 pounds.

PRIVATE PASSENGER AUTO

"Private Passenger Auto" means a four-wheel "auto" of the private passenger or station wagon type. A pickup, panel truck or van not used for business is included within the definition of a "private passenger auto".

SOCIAL SERVICE VAN OR BUS

"Social Service Van or Bus" means a van or bus used by a government entity, civic, charitable or social service organization to provide transportation to clients incidental to the social services sponsored by the organization, including special trips and outings.

TELEMATIC DEVICE

"Telematic Device" includes devices designed for the collection and dissemination of data for the purpose of monitoring vehicle and/or driver performance. This includes Global Positioning System technology, wireless safety communications and automatic driving assistance systems, all integrated with computers and mobile communications technology in automotive navigation systems.

VOLUNTEER WORKER

"Volunteer worker" means a person who performs business duties for you, for no financial or other compensation.

00000FS 2325567 409

Contracting, Installation, Service and Repair General Liability Extended ElitePac® Endorsement

COMMERCIAL GENERAL LIABILITY
CG 79 88 01 19

THIS ENDORSEMENT CHANGES THE POLICY. PLEASE READ IT CAREFULLY.

This endorsement modifies insurance provided under the following:

COMMERCIAL GENERAL LIABILITY COVERAGE PART

With respect to coverage provided by this endorsement, the provisions of the Coverage Form apply unless modified by the endorsement.

1. BLANKET ADDITIONAL INSURED

a. Ongoing Operations

SECTION II — WHO IS AN INSURED is amended to include as an additional insured:

1. Any person or organization for whom you are performing operations when you and such person or organization have agreed in a written contract, written agreement or written permit that such person or organization be added as an additional insured on your commercial general liability policy; and
2. Any other person or organization, including any architects, engineers or surveyors not engaged by you, whom you are required to add as an additional insured under your policy in the contract or agreement in Paragraph 1. above;

Such person or organization is an additional insured only with respect to liability arising out of your ongoing operations performed under that contract, agreement, or permit when that contract, agreement, or permit requires the additional insured be added with respect to liability arising out of your ongoing operations.

If the written contract, written agreement, or written permit does not require that the additional insured be added with respect to liability arising out of your ongoing operations, then such person or organization is an additional insured only with respect to "bodily injury", "property damage" or "personal and advertising injury" caused in whole or in part by your ongoing operations performed under that contract, agreement, or permit.

b. Completed Operations

SECTION II — WHO IS AN INSURED is amended to include as an additional insured:

1. Any person or organization for whom you are performing or have performed operations when you and such person or organization have agreed in a written contract, written agreement or written permit that such person or organization be added as an additional insured on your commercial general liability policy; and
2. Any other person or organization, including any architects, engineers or surveyors not engaged by you, whom you are required to add as an additional insured under your policy in the contract or agreement in Paragraph 1. above;

Such person or organization is an additional insured only with respect to their liability arising out of "your work" performed under that contract, agreement, or permit and included in the "products-completed operations hazard" when that contract, agreement, or permit requires the additional insured be added with respect to liability arising out of "your work" performed under that contract, agreement, or permit and included in the "products-completed operations hazard".

00000FS 2325567 340

If the written contract, written agreement, or written permit does not require that the additional insured be added with respect to liability arising out of "your work" performed under that contract, agreement, or permit and included in the "products-completed operations hazard", then such person or organization is an additional insured only with respect to liability for "bodily injury", "property damage" or "personal and advertising injury" caused, in whole or in part, by "your work" performed under that contract, agreement, or permit and included in the "products-completed operations hazard".

- c. The coverages provided in Paragraphs a. and b. do not apply unless the written contract or written agreement has been signed by the Named Insured or written permit issued prior to the "bodily injury", "property damage" or "personal and advertising injury".

d. **Exclusions**

- (1) With respect to the insurance afforded to additional insureds under a. **Ongoing Operations** the following is added to 2. **Exclusions** under **SECTION I — COVERAGE A — BODILY INJURY AND PROPERTY DAMAGE LIABILITY:**

This insurance does not apply to "bodily injury", "property damage", or "personal and advertising injury" occurring after:

- (a) All work, including materials, parts or equipment furnished in connection with such work, on the project (other than service, maintenance or repairs) to be performed by or on behalf of the additional insured(s) at the site of the covered operations has been completed; or

- (b) That portion of "your work" out of which the injury or damage arises has been put to its intended use by any person or organization other than another contractor or subcontractor engaged in performing operations for a principal as a part of the same project.

- (2) With respect to the insurance afforded to these additional insureds under a. **Ongoing Operations** and b. **Completed Operations**, the following is added to 2. **Exclusions** under **SECTION I — COVERAGE A — BODILY INJURY AND PROPERTY DAMAGE LIABILITY:**

This insurance does not apply to:

"Bodily injury", "property damage", or "personal and advertising injury" arising out of the rendering of, or the failure to render, any professional architectural, engineering or surveying services, including:

- (a) The preparing, approving, or failing to prepare or approve, maps, shop drawings, opinions, reports, surveys, field orders, change orders or drawings and specifications; or
- (b) Supervisory, inspection, architectural or engineering activities.

e. **Conditions**

With respect to the insurance afforded to these additional insureds under a. **Ongoing Operations** and b. **Completed Operations** the following is added to Paragraph 4. **Other Insurance, a. Primary Insurance** under **SECTION IV — COMMERCIAL GENERAL LIABILITY CONDITIONS:**

This insurance is primary and will not contribute with any other insurance available to an additional insured under this coverage part provided that:

- (1) The additional insured is a Named Insured under such other insurance.
- (2) You have agreed in a written contract, written agreement or written permit to include that additional insured on your General Liability policy on a primary and/or non-contributory basis.

2. **PROPERTY DAMAGE CARE, CUSTODY OR CONTROL**

The following is added to **Exclusion j.** under **SECTION I — COVERAGE A BODILY INJURY AND PROPERTY DAMAGE LIABILITY:**

Paragraphs (4) and (5) do not apply for the limited purpose of providing the coverage and sub-limits of liability as set forth below.

We will pay those sums that the insured becomes legally obligated to pay as damages arising out of "property damage" to:

- (1) Personal property in the care, custody or control of the insured; and

- (2) That particular part of real property on which you or any contractors or subcontractors working directly or indirectly on your behalf are performing operations, if the "property damage" arises out of those operations.

The most we will pay under (1) and (2) above in any one "occurrence" or for all damages during any one policy period is a sub-limit of \$100,000.

These limits are included in and not in addition to the Limits of Insurance shown in the Declarations of the Commercial General Liability Policy.

Our right and duty to defend the insured against any "suit" for damages under (1) and (2) above ends when we have used up the applicable sub-limit of liability in the payment of judgments or settlements under it.

3. OTHER INSURANCE AMENDMENT — SUPPLEMENTAL COVERAGE FOR INSURED'S INVOLVEMENT IN A CONSOLIDATED (WRAP-UP) IN SURANCE PROGRAM OR SIMILAR PROJECT

The following is added to **SECTION IV — COMMERCIAL GENERAL LIABILITY CONDITIONS**, Paragraph 4. **Other Insurance b. Excess Insurance (1)(a)**:

- (v) That is covered by a consolidated (wrap-up) or similar insurance program provided by the prime contractor/project manager or owner of the construction project in which you are involved for your ongoing operations or operations included within the "products-completed operations hazard", unless such consolidated (wrap-up) or similar program is specifically excluded from coverage on this policy.

4. FELLOW EMPLOYEE EXTENSION

Under **SECTION II — WHO IS AN INSURED** Paragraphs 2.a. and 2.a. (1) are replaced by the following:

- a. Your "volunteer workers" only while performing duties related to the conduct of your business, or your "employees", other than either your "executive officers" (if you are an organization other than a partnership, joint venture, or limited liability company) or your managers (if you are a limited liability company), but only for acts within the scope of their employment by you or while performing duties related to the conduct of your business. The Employers Liability exclusion (**SECTION I — COVERAGES; COVERAGE A**, exclusion e.) does not apply to this provision. However, none of these "employees" or "volunteer workers" are insureds for:

- (1) "Bodily injury" or "personal and advertising injury":

- (a) Arising out of his or her providing or failing to provide professional health care services.

5. CONTRACTUAL LIABILITY (RAILROADS)

Definition 9. Insured Contract is amended as follows:

Paragraph c. is deleted in its entirety and replaced with the following:

Any easement or license agreement;

Paragraph f.(1) is deleted in its entirety.

6. CONTRACTUAL LIABILITY AMENDMENT — (PERSONAL AND ADVERTISING INJURY)

If it is required in a written contract, written agreement or written permit with the insured that any contractual liability exclusion for Personal Injury be removed from the policy, then Exclusion e. **Contractual Liability** under **COVERAGE B PERSONAL AND ADVERTISING INJURY, 2. Exclusions** is deleted in its entirety and replaced with the following:

e. Contractual Liability

"Personal and advertising Injury" for which the insured has assumed liability in a contract or agreement arising out of an "advertisement". This exclusion does not apply to liability for damages that the insured would have in the absence of the contract or agreement"

7. WAIVER OF GOVERNMENTAL IMMUNITY

We will waive, both in the adjustment of claims and in the defense of "suits" against the insured, any governmental immunity of the insured, unless the insured requests in writing that we not do so.

Waiver of immunity as a defense will not subject us to liability for any portion of a claim or judgment in excess of the applicable limit of insurance.

8. DAMAGE TO PREMISES RENTED TO YOU

The Limit of Insurance for Damage To Premises Rented To You is increased to \$1,000,000.



AIA Document A312™ – 2010

Performance Bond

Bond Number: 70587

CONTRACTOR:

(Name, legal status and address)

Agave Construction, LLC
623 25 Road
Grand Junction, CO 81505

OWNER:

(Name, legal status and address)

City of Grand Junction, Colorado
250 N. 5th Street
Grand Junction, CO 81501

CONSTRUCTION CONTRACT

Date: 10/21/22

Amount: \$152,329.80

Description:

(Name and location)

2022 Safe Routes to School-Elm Avenue
IFB-5116-22-DD

BOND

Date: 11/01/22

(Not earlier than Construction Contract Date)

Amount: \$152,329.80

Modifications to this Bond: None See Section 16

CONTRACTOR AS PRINCIPAL

Company: *(Corporate Seal)*

Agave Construction, LLC

Signature: *Leo Pace*

Name and Title: *President*

(Any additional signatures appear on the last page of this Performance Bond.)

SURETY

Company: *(Corporate Seal)*

American Southern Insurance Company

Signature: *Stefan E. Tauger*

Name and Title: Stefan E. Tauger, Attorney In Fact

(FOR INFORMATION ONLY — Name, address and telephone)

AGENT or BROKER:**OWNER'S REPRESENTATIVE:**

(Architect, Engineer or other party:)

This document has important legal consequences. Consultation with an attorney is encouraged with respect to its completion or modification.

Any singular reference to Contractor, Surety, Owner or other party shall be considered plural where applicable.

AIA Document A312-2010 combines two separate bonds, a Performance Bond and a Payment Bond, into one form. This is not a single combined Performance and Payment Bond.

§ 1 The Contractor and Surety, jointly and severally, bind themselves, their heirs, executors, administrators, successors and assigns to the Owner for the performance of the Construction Contract, which is incorporated herein by reference.

§ 2 If the Contractor performs the Construction Contract, the Surety and the Contractor shall have no obligation under this Bond, except when applicable to participate in a conference as provided in Section 3.

§ 3 If there is no Owner Default under the Construction Contract, the Surety's obligation under this Bond shall arise after

- .1 the Owner first provides notice to the Contractor and the Surety that the Owner is considering declaring a Contractor Default. Such notice shall indicate whether the Owner is requesting a conference among the Owner, Contractor and Surety to discuss the Contractor's performance. If the Owner does not request a conference, the Surety may, within five (5) business days after receipt of the Owner's notice, request such a conference. If the Surety timely requests a conference, the Owner shall attend. Unless the Owner agrees otherwise, any conference requested under this Section 3.1 shall be held within ten (10) business days of the Surety's receipt of the Owner's notice. If the Owner, the Contractor and the Surety agree, the Contractor shall be allowed a reasonable time to perform the Construction Contract, but such an agreement shall not waive the Owner's right, if any, subsequently to declare a Contractor Default;
- .2 the Owner declares a Contractor Default, terminates the Construction Contract and notifies the Surety; and
- .3 the Owner has agreed to pay the Balance of the Contract Price in accordance with the terms of the Construction Contract to the Surety or to a contractor selected to perform the Construction Contract.

§ 4 Failure on the part of the Owner to comply with the notice requirement in Section 3.1 shall not constitute a failure to comply with a condition precedent to the Surety's obligations, or release the Surety from its obligations, except to the extent the Surety demonstrates actual prejudice.

§ 5 When the Owner has satisfied the conditions of Section 3, the Surety shall promptly and at the Surety's expense take one of the following actions:

§ 5.1 Arrange for the Contractor, with the consent of the Owner, to perform and complete the Construction Contract;

§ 5.2 Undertake to perform and complete the Construction Contract itself, through its agents or independent contractors;

§ 5.3 Obtain bids or negotiated proposals from qualified contractors acceptable to the Owner for a contract for performance and completion of the Construction Contract, arrange for a contract to be prepared for execution by the Owner and a contractor selected with the Owner's concurrence, to be secured with performance and payment bonds executed by a qualified surety equivalent to the bonds issued on the Construction Contract, and pay to the Owner the amount of damages as described in Section 7 in excess of the Balance of the Contract Price incurred by the Owner as a result of the Contractor Default; or

§ 5.4 Waive its right to perform and complete, arrange for completion, or obtain a new contractor and with reasonable promptness under the circumstances:

- .1 After investigation, determine the amount for which it may be liable to the Owner and, as soon as practicable after the amount is determined, make payment to the Owner; or
- .2 Deny liability in whole or in part and notify the Owner, citing the reasons for denial.

§ 6 If the Surety does not proceed as provided in Section 5 with reasonable promptness, the Surety shall be deemed to be in default on this Bond seven days after receipt of an additional written notice from the Owner to the Surety demanding that the Surety perform its obligations under this Bond, and the Owner shall be entitled to enforce any remedy available to the Owner. If the Surety proceeds as provided in Section 5.4, and the Owner refuses the payment or the Surety has denied liability, in whole or in part, without further notice the Owner shall be entitled to enforce any remedy available to the Owner.

§ 7 If the Surety elects to act under Section 5.1, 5.2 or 5.3, then the responsibilities of the Surety to the Owner shall not be greater than those of the Contractor under the Construction Contract, and the responsibilities of the Owner to the Surety shall not be greater than those of the Owner under the Construction Contract. Subject to the commitment by the Owner to pay the Balance of the Contract Price, the Surety is obligated, without duplication, for

- .1 the responsibilities of the Contractor for correction of defective work and completion of the Construction Contract;
- .2 additional legal, design professional and delay costs resulting from the Contractor's Default, and resulting from the actions or failure to act of the Surety under Section 5; and
- .3 liquidated damages, or if no liquidated damages are specified in the Construction Contract, actual damages caused by delayed performance or non-performance of the Contractor.

§ 8 If the Surety elects to act under Section 5.1, 5.3 or 5.4, the Surety's liability is limited to the amount of this Bond.

§ 9 The Surety shall not be liable to the Owner or others for obligations of the Contractor that are unrelated to the Construction Contract, and the Balance of the Contract Price shall not be reduced or set off on account of any such unrelated obligations. No right of action shall accrue on this Bond to any person or entity other than the Owner or its heirs, executors, administrators, successors and assigns.

§ 10 The Surety hereby waives notice of any change, including changes of time, to the Construction Contract or to related subcontracts, purchase orders and other obligations.

§ 11 Any proceeding, legal or equitable, under this Bond may be instituted in any court of competent jurisdiction in the location in which the work or part of the work is located and shall be instituted within two years after a declaration of Contractor Default or within two years after the Contractor ceased working or within two years after the Surety refuses or fails to perform its obligations under this Bond, whichever occurs first. If the provisions of this Paragraph are void or prohibited by law, the minimum period of limitation available to sureties as a defense in the jurisdiction of the suit shall be applicable.

§ 12 Notice to the Surety, the Owner or the Contractor shall be mailed or delivered to the address shown on the page on which their signature appears.

§ 13 When this Bond has been furnished to comply with a statutory or other legal requirement in the location where the construction was to be performed, any provision in this Bond conflicting with said statutory or legal requirement shall be deemed deleted herefrom and provisions conforming to such statutory or other legal requirement shall be deemed incorporated herein. When so furnished, the intent is that this Bond shall be construed as a statutory bond and not as a common law bond.

§ 14 Definitions

§ 14.1 **Balance of the Contract Price.** The total amount payable by the Owner to the Contractor under the Construction Contract after all proper adjustments have been made, including allowance to the Contractor of any amounts received or to be received by the Owner in settlement of insurance or other claims for damages to which the Contractor is entitled, reduced by all valid and proper payments made to or on behalf of the Contractor under the Construction Contract.

§ 14.2 **Construction Contract.** The agreement between the Owner and Contractor identified on the cover page, including all Contract Documents and changes made to the agreement and the Contract Documents.

§ 14.3 **Contractor Default.** Failure of the Contractor, which has not been remedied or waived, to perform or otherwise to comply with a material term of the Construction Contract.

§ 14.4 **Owner Default.** Failure of the Owner, which has not been remedied or waived, to pay the Contractor as required under the Construction Contract or to perform and complete or comply with the other material terms of the Construction Contract.

§ 14.5 **Contract Documents.** All the documents that comprise the agreement between the Owner and Contractor.

§ 15 If this Bond is issued for an agreement between a Contractor and subcontractor, the term Contractor in this Bond shall be deemed to be Subcontractor and the term Owner shall be deemed to be Contractor.

§ 16 Modifications to this bond are as follows:

(Space is provided below for additional signatures of added parties, other than those appearing on the cover page.)

CONTRACTOR AS PRINCIPAL

SURETY

Company: _____
(Corporate Seal)

Company: _____
(Corporate Seal)

Signature: _____
Name and Title: _____
Address _____

Signature: _____
Name and Title: _____
Address _____

CAUTION: You should sign an original AIA Contract Document, on which this text appears in RED. An original assures that changes will not be obscured.



AIA Document A312™ – 2010

Payment Bond

Bond Number: 70587

CONTRACTOR:

(Name, legal status and address)

Agave Construction, LLC
623 25 Road
Grand Junction, CO 81505

OWNER:

(Name, legal status and address)

City of Grand Junction, Colorado
250 N. 5th Street
Grand Junction, CO 81501

CONSTRUCTION CONTRACT

Date: 10/21/22

Amount: \$152,329.80

Description:

(Name and location)

2022 Safe Routes to School-Elm Avenue
IFB-5116-22-DD

BOND

Date: 11/01/22

(Not earlier than Construction Contract Date)

Amount: \$152,329.80

Modifications to this Bond: None See Section 18

CONTRACTOR AS PRINCIPAL

Company: *(Corporate Seal)*

Agave Construction, LLC

Signature: *Geo Pace*

Name

and Title: *President*

(Any additional signatures appear on the last page of this Payment Bond.)

SURETY

Company: *(Corporate Seal)*

American Southern Insurance Company

Signature: *Stefan E. Tauger*

Name

and Title:

Stefan E. Tauger, Attorney In Fact

(FOR INFORMATION ONLY — Name, address and telephone)

AGENT or BROKER:

OWNER'S REPRESENTATIVE:

(Architect, Engineer or other party:)

This document has important legal consequences. Consultation with an attorney is encouraged with respect to its completion or modification.

Any singular reference to Contractor, Surety, Owner or other party shall be considered plural where applicable.

AIA Document A312-2010 combines two separate bonds, a Performance Bond and a Payment Bond, into one form. This is not a single combined Performance and Payment Bond.

§ 1 The Contractor and Surety, jointly and severally, bind themselves, their heirs, executors, administrators, successors and assigns to the Owner to pay for labor, materials and equipment furnished for use in the performance of the Construction Contract, which is incorporated herein by reference, subject to the following terms.

§ 2 If the Contractor promptly makes payment of all sums due to Claimants, and defends, indemnifies and holds harmless the Owner from claims, demands, liens or suits by any person or entity seeking payment for labor, materials or equipment furnished for use in the performance of the Construction Contract, then the Surety and the Contractor shall have no obligation under this Bond.

§ 3 If there is no Owner Default under the Construction Contract, the Surety's obligation to the Owner under this Bond shall arise after the Owner has promptly notified the Contractor and the Surety (at the address described in Section 13) of claims, demands, liens or suits against the Owner or the Owner's property by any person or entity seeking payment for labor, materials or equipment furnished for use in the performance of the Construction Contract and tendered defense of such claims, demands, liens or suits to the Contractor and the Surety.

§ 4 When the Owner has satisfied the conditions in Section 3, the Surety shall promptly and at the Surety's expense defend, indemnify and hold harmless the Owner against a duly tendered claim, demand, lien or suit.

§ 5 The Surety's obligations to a Claimant under this Bond shall arise after the following:

§ 5.1 Claimants, who do not have a direct contract with the Contractor,

- .1 have furnished a written notice of non-payment to the Contractor, stating with substantial accuracy the amount claimed and the name of the party to whom the materials were, or equipment was, furnished or supplied or for whom the labor was done or performed, within ninety (90) days after having last performed labor or last furnished materials or equipment included in the Claim; and
- .2 have sent a Claim to the Surety (at the address described in Section 13).

§ 5.2 Claimants, who are employed by or have a direct contract with the Contractor, have sent a Claim to the Surety (at the address described in Section 13).

§ 6 If a notice of non-payment required by Section 5.1.1 is given by the Owner to the Contractor, that is sufficient to satisfy a Claimant's obligation to furnish a written notice of non-payment under Section 5.1.1.

§ 7 When a Claimant has satisfied the conditions of Sections 5.1 or 5.2, whichever is applicable, the Surety shall promptly and at the Surety's expense take the following actions:

§ 7.1 Send an answer to the Claimant, with a copy to the Owner, within sixty (60) days after receipt of the Claim, stating the amounts that are undisputed and the basis for challenging any amounts that are disputed; and

§ 7.2 Pay or arrange for payment of any undisputed amounts.

§ 7.3 The Surety's failure to discharge its obligations under Section 7.1 or Section 7.2 shall not be deemed to constitute a waiver of defenses the Surety or Contractor may have or acquire as to a Claim, except as to undisputed amounts for which the Surety and Claimant have reached agreement. If, however, the Surety fails to discharge its obligations under Section 7.1 or Section 7.2, the Surety shall indemnify the Claimant for the reasonable attorney's fees the Claimant incurs thereafter to recover any sums found to be due and owing to the Claimant.

§ 8 The Surety's total obligation shall not exceed the amount of this Bond, plus the amount of reasonable attorney's fees provided under Section 7.3, and the amount of this Bond shall be credited for any payments made in good faith by the Surety.

§ 9 Amounts owed by the Owner to the Contractor under the Construction Contract shall be used for the performance of the Construction Contract and to satisfy claims, if any, under any construction performance bond. By the Contractor furnishing and the Owner accepting this Bond, they agree that all funds earned by the Contractor in the performance of the Construction Contract are dedicated to satisfy obligations of the Contractor and Surety under this Bond, subject to the Owner's priority to use the funds for the completion of the work.

§ 10 The Surety shall not be liable to the Owner, Claimants or others for obligations of the Contractor that are unrelated to the Construction Contract. The Owner shall not be liable for the payment of any costs or expenses of any Claimant under this Bond, and shall have under this Bond no obligation to make payments to, or give notice on behalf of, Claimants or otherwise have any obligations to Claimants under this Bond.

§ 11 The Surety hereby waives notice of any change, including changes of time, to the Construction Contract or to related subcontracts, purchase orders and other obligations.

§ 12 No suit or action shall be commenced by a Claimant under this Bond other than in a court of competent jurisdiction in the state in which the project that is the subject of the Construction Contract is located or after the expiration of one year from the date (1) on which the Claimant sent a Claim to the Surety pursuant to Section 5.1.2 or 5.2, or (2) on which the last labor or service was performed by anyone or the last materials or equipment were furnished by anyone under the Construction Contract, whichever of (1) or (2) first occurs. If the provisions of this Paragraph are void or prohibited by law, the minimum period of limitation available to sureties as a defense in the jurisdiction of the suit shall be applicable.

§ 13 Notice and Claims to the Surety, the Owner or the Contractor shall be mailed or delivered to the address shown on the page on which their signature appears. Actual receipt of notice or Claims, however accomplished, shall be sufficient compliance as of the date received.

§ 14 When this Bond has been furnished to comply with a statutory or other legal requirement in the location where the construction was to be performed, any provision in this Bond conflicting with said statutory or legal requirement shall be deemed deleted herefrom and provisions conforming to such statutory or other legal requirement shall be deemed incorporated herein. When so furnished, the intent is that this Bond shall be construed as a statutory bond and not as a common law bond.

§ 15 Upon request by any person or entity appearing to be a potential beneficiary of this Bond, the Contractor and Owner shall promptly furnish a copy of this Bond or shall permit a copy to be made.

§ 16 Definitions

§ 16.1 Claim. A written statement by the Claimant including at a minimum:

- .1 the name of the Claimant;
- .2 the name of the person for whom the labor was done, or materials or equipment furnished;
- .3 a copy of the agreement or purchase order pursuant to which labor, materials or equipment was furnished for use in the performance of the Construction Contract;
- .4 a brief description of the labor, materials or equipment furnished;
- .5 the date on which the Claimant last performed labor or last furnished materials or equipment for use in the performance of the Construction Contract;
- .6 the total amount earned by the Claimant for labor, materials or equipment furnished as of the date of the Claim;
- .7 the total amount of previous payments received by the Claimant; and
- .8 the total amount due and unpaid to the Claimant for labor, materials or equipment furnished as of the date of the Claim.

§ 16.2 Claimant. An individual or entity having a direct contract with the Contractor or with a subcontractor of the Contractor to furnish labor, materials or equipment for use in the performance of the Construction Contract. The term Claimant also includes any individual or entity that has rightfully asserted a claim under an applicable mechanic's lien or similar statute against the real property upon which the Project is located. The intent of this Bond shall be to include without limitation in the terms "labor, materials or equipment" that part of water, gas, power, light, heat, oil, gasoline, telephone service or rental equipment used in the Construction Contract, architectural and engineering services required for performance of the work of the Contractor and the Contractor's subcontractors, and all other items for which a mechanic's lien may be asserted in the jurisdiction where the labor, materials or equipment were furnished.

§ 16.3 Construction Contract. The agreement between the Owner and Contractor identified on the cover page, including all Contract Documents and all changes made to the agreement and the Contract Documents.

§ 16.4 Owner Default. Failure of the Owner, which has not been remedied or waived, to pay the Contractor as required under the Construction Contract or to perform and complete or comply with the other material terms of the Construction Contract.

§ 16.5 Contract Documents. All the documents that comprise the agreement between the Owner and Contractor.

§ 17 If this Bond is issued for an agreement between a Contractor and subcontractor, the term Contractor in this Bond shall be deemed to be Subcontractor and the term Owner shall be deemed to be Contractor.

§ 18 Modifications to this bond are as follows:

(Space is provided below for additional signatures of added parties, other than those appearing on the cover page.)

CONTRACTOR AS PRINCIPAL

SURETY

Company:

(Corporate Seal)

Company:

(Corporate Seal)

Signature: _____

Name and Title: _____

Address _____

Signature: _____

Name and Title: _____

Address _____

CAUTION: You should sign an original AIA Contract Document, on which this text appears in RED. An original assures that changes will not be obscured.

AMERICAN SOUTHERN INSURANCE COMPANY

Home Office: 3715 Northside Parkway, NW
Suite 4-800
Atlanta, Georgia 30327

Mailing Address: P. O. Box 723030
Atlanta, GA 31139-0030

GENERAL POWER OF ATTORNEY


Know all men by these Presents, that the American Southern Insurance Company had made, constituted and appointed, and by these presents does make, constitute and appoint Stefan E. Tauger of Parker, Colorado; Scott E. Stoltzner of Hoover, Alabama; Arthur S. Johnson of Atlanta, Georgia; Jeffery L. Booth of Blacklick, Ohio; James E. Feldner of West Lake, Ohio; Melanie J. Stokes of Atlanta, Georgia; Jason S. Centrella of Jacksonville, Florida; or Omar G. Guerra of Overland Park, Kansas, EACH as its true and lawful attorney for it and its name, place and stead to execute on behalf of the said company, as surety, bonds, undertakings and contracts of suretyship to be given to all obligees provided that no bond or undertaking or contract of suretyship executed under this authority shall exceed in amount of the sum of \$1,000,000 (one million dollars), including but not limited to consents of surety for the release of retained percentages and/or final estimates on construction contracts or similar authority requested by the Department of Transportation, State of Florida; and the execution of such undertakings, bonds, recognizances and other surety obligations, in pursuance of the presents, shall be as binding upon the Company as if they had been duly signed by the President and attested by the Secretary of the Company in their own proper persons.

This Power of Attorney is granted and is signed and sealed by facsimile under and by the authority of the following Resolution adopted pursuant to due authorization by the Executive Committee of the Board of Directors of the American Southern Insurance Company on the 26th day of May, 1998:

RESOLVED, that the Chairman, President or any Vice President of the Company be, and that each or any of them hereby is, authorized to execute Powers of Attorney qualifying the attorney named in the given Power of Attorney to execute in behalf of the American Southern Insurance Company bonds, undertakings and all contracts of suretyship; and that any Secretary or any Assistant Secretary be, and that each or any of them hereby is, authorized to attest the execution of any such Power of Attorney, and to attach thereto the seal of the Company.


FURTHER RESOLVED, that the signature of such officers and the seal of the Company may be affixed to any such Power of Attorney or to any certificate relating thereto by facsimile, and any such Power of Attorney or certificate bearing such facsimile signatures or facsimile seal shall be valid and binding upon the Company when so affixed and in the future, with respect to any bond undertaking or contract of suretyship to which it is attached.

In Witness Whereof, the American Southern Insurance Company has caused its official seal to be hereto affixed, and these presents to be signed by its President and attested by its Secretary this 13th day of April 2022.

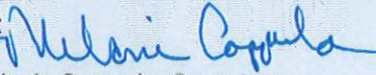Attest: 
Melonie A. Coppola, Secretary




American Southern Insurance Company

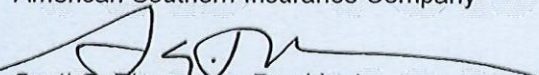
By: 
Scott G. Thompson, President

STATE OF GEORGIA
SS:
COUNTY OF FULTON

On this 13th day of April 2022, before me personally came Scott G. Thompson to me known, who being by me duly sworn, did depose and say that he resides in Atlanta, in the County of Fulton, State of Georgia, at 421 Hollydale Court; that he is the President of American Southern Insurance Company, the corporation described in and which executed the above instrument; that he knows the seal of the said corporation; that the seal affixed to the said instrument is such corporate seal; that it was so affixed and that he signed his name thereto pursuant to due authorization.

STATE OF GEORGIA
SS:
COUNTY OF FULTON

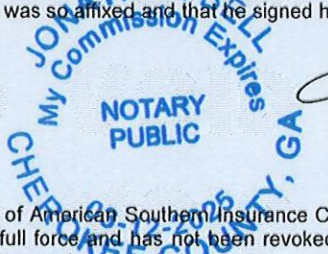


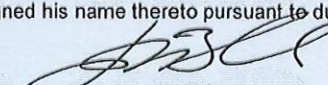
Jonathan R. Bell
Notary Public, State of Georgia
Qualified in Cherokee County
Commission Expires March 12, 2025

I, the undersigned, a Vice President of American Southern Insurance Company, a Kansas Corporation, DO HEREBY CERTIFY that the foregoing and attached Power of Attorney remains in full force and has not been revoked; and, furthermore, that the Resolution of the Executive Committee of the Board of Directors set forth in the Power of Attorney is now in force.

Signed and sealed at the City of Atlanta, Dated the 1st day of November, 2022

Power No. 53577

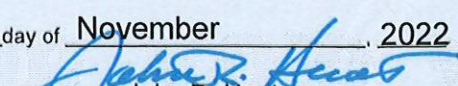
John R. Huot
Vice President

Bond # 70587