


Schematic Design Site Plan

1" = 40'-0"

N

SCALE: 1" = 40'-0"
0' 20' 40' 80' 160'

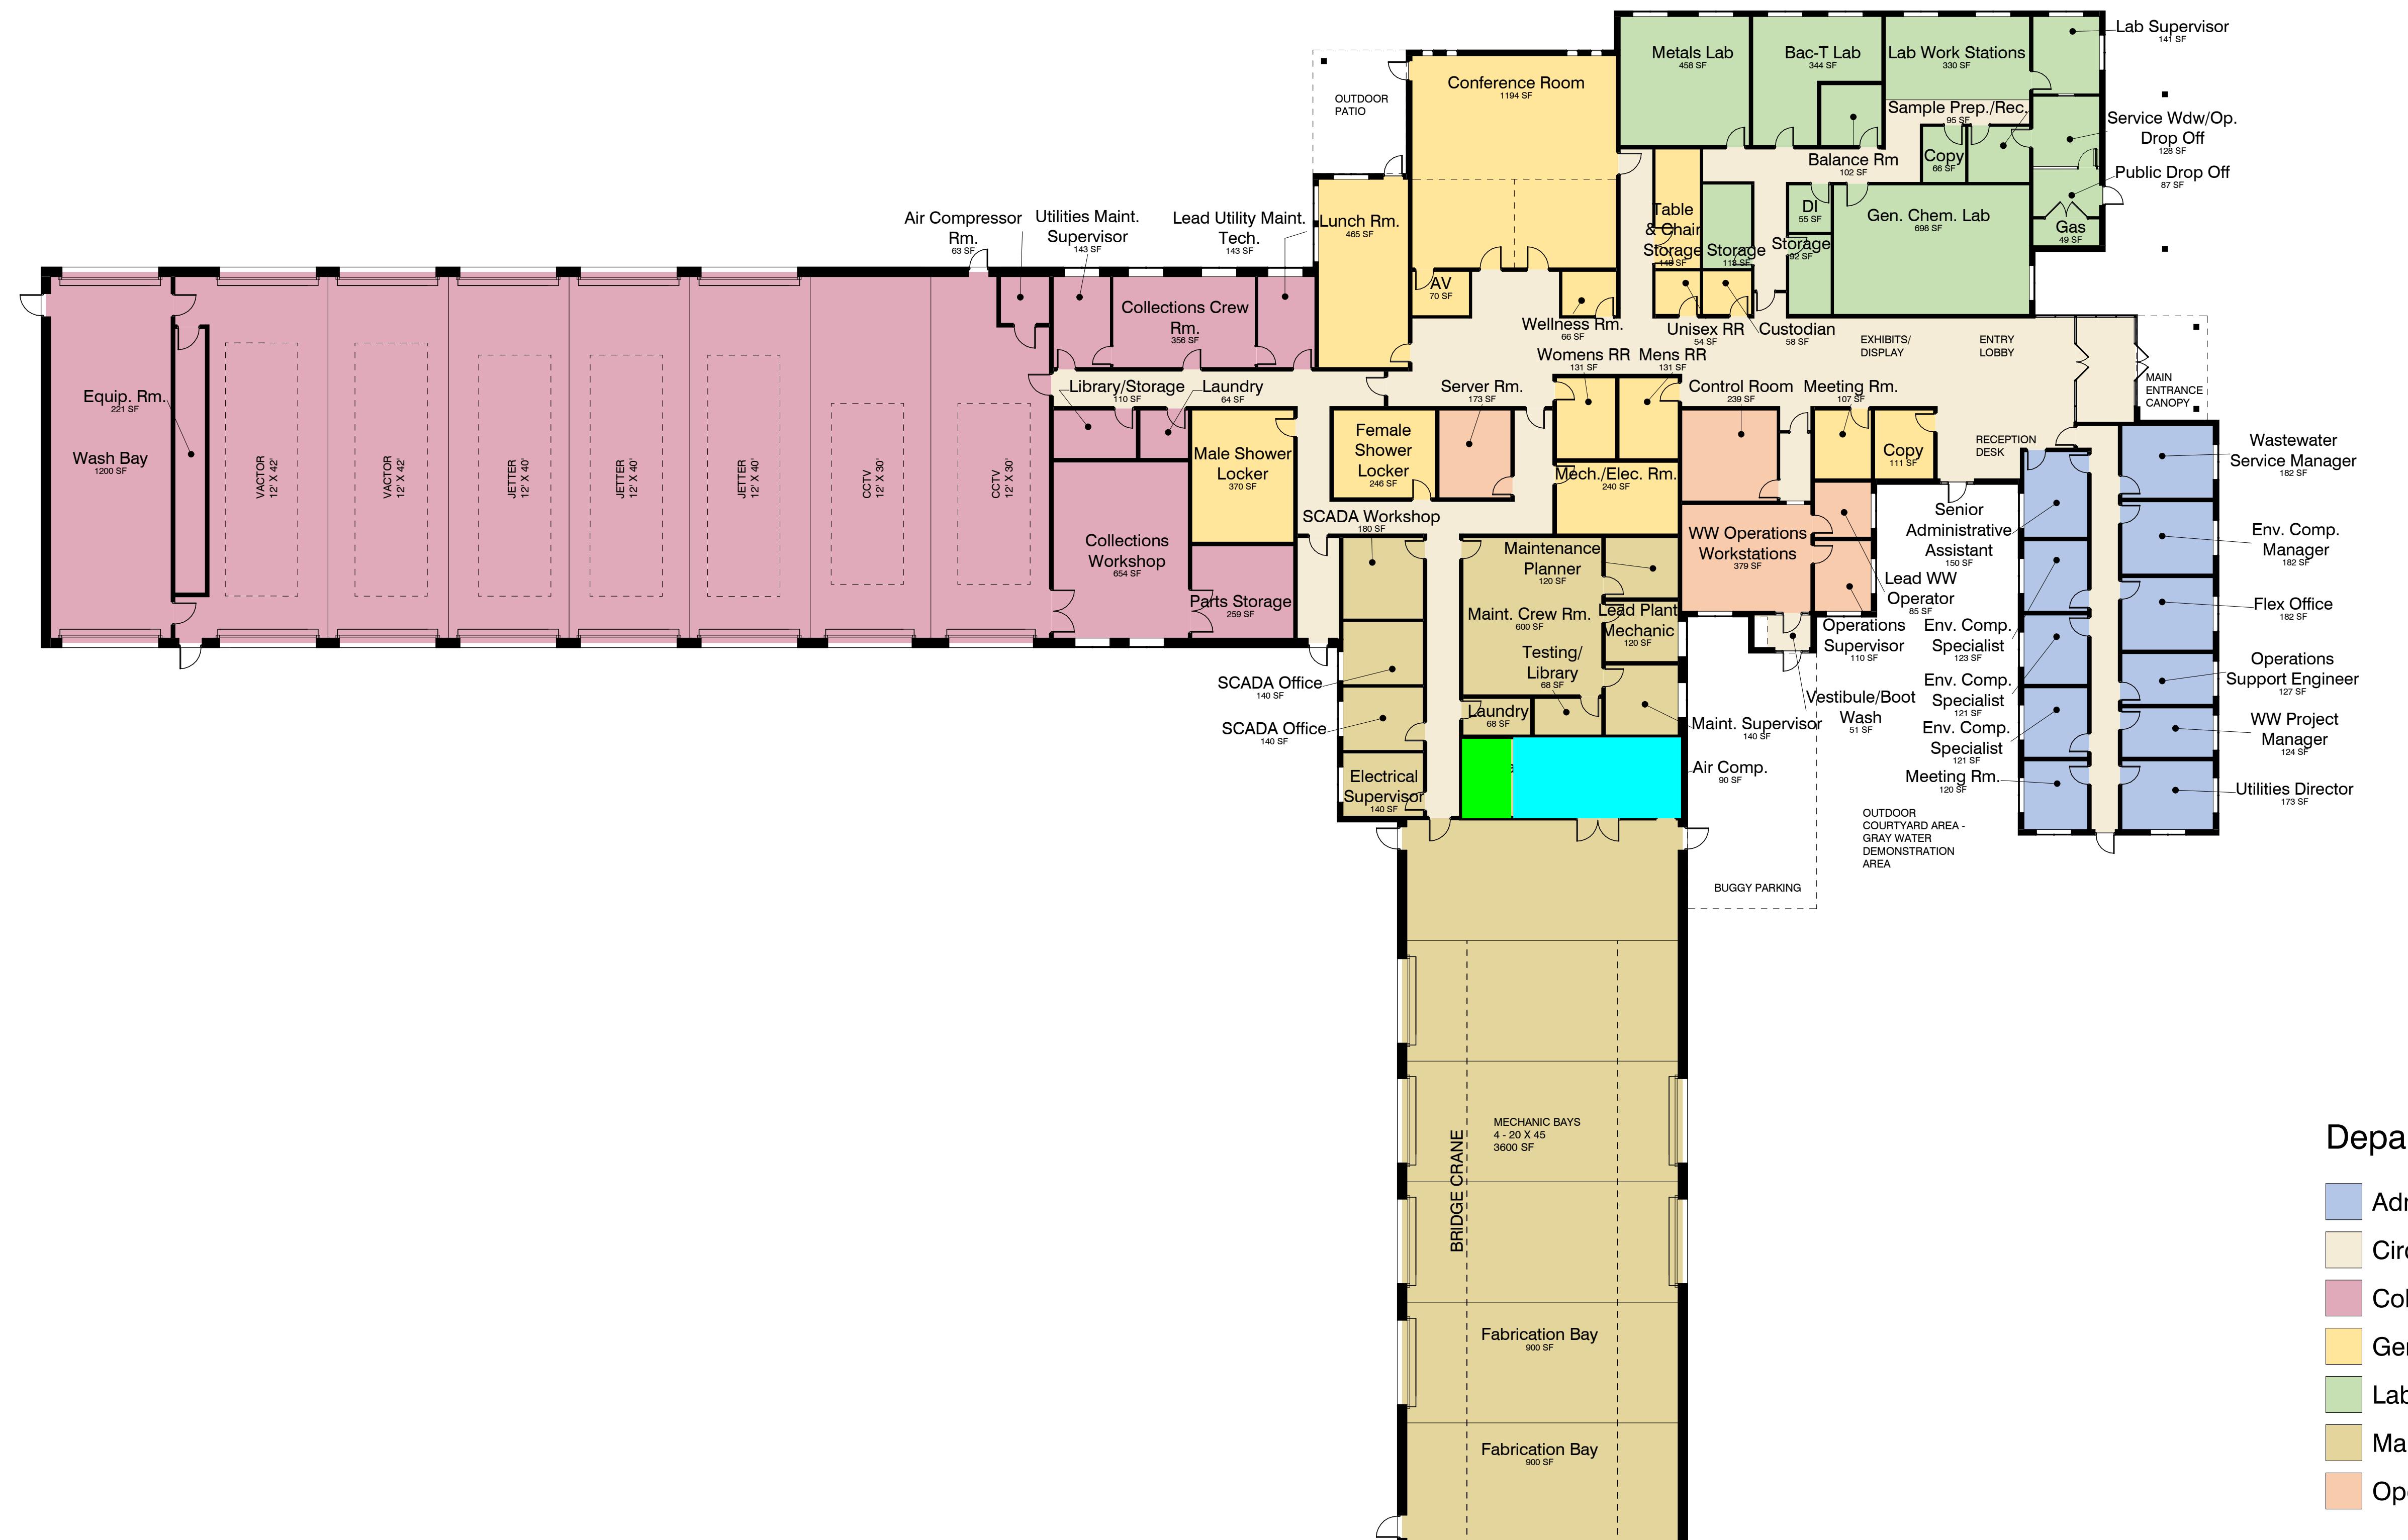



Schematic Design Floor Plan


1/16" = 1'-0"

N


SCALE: 1/16" = 1'-0"

0' 8' 16' 32' 64'

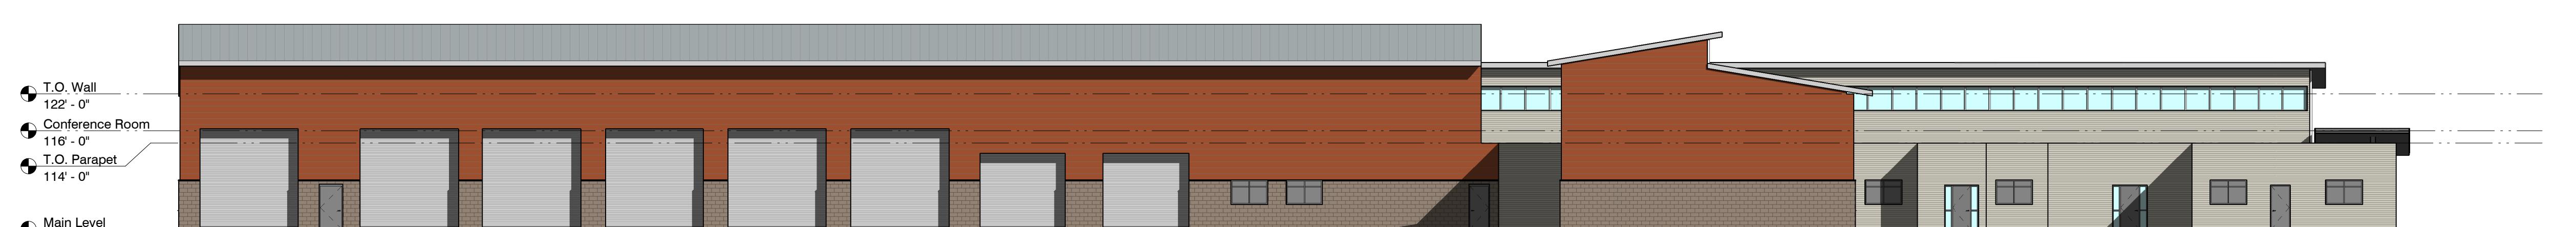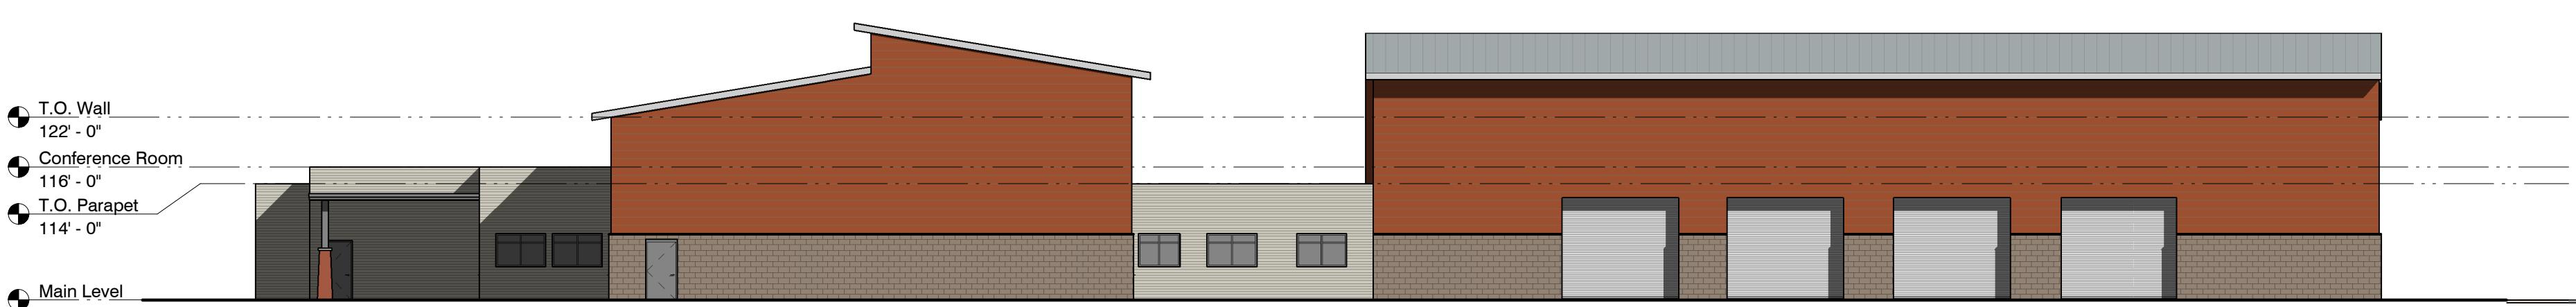


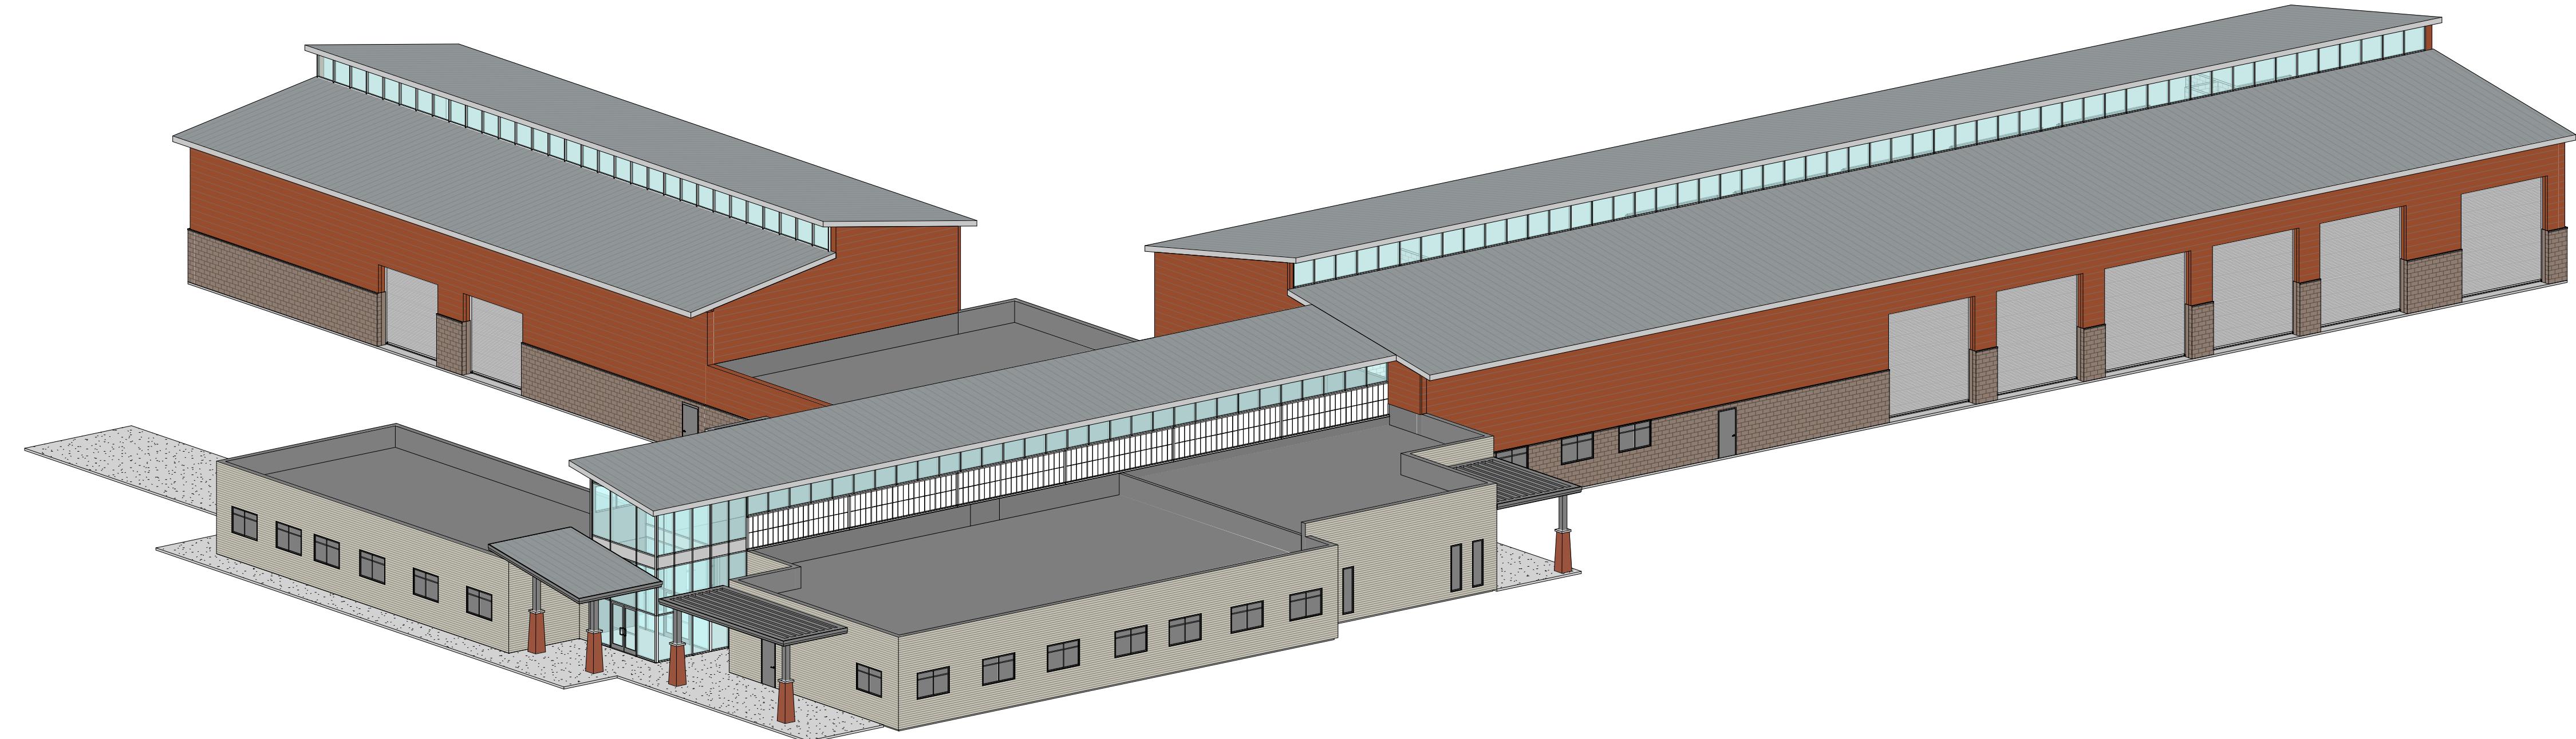


Northeast Perspective View

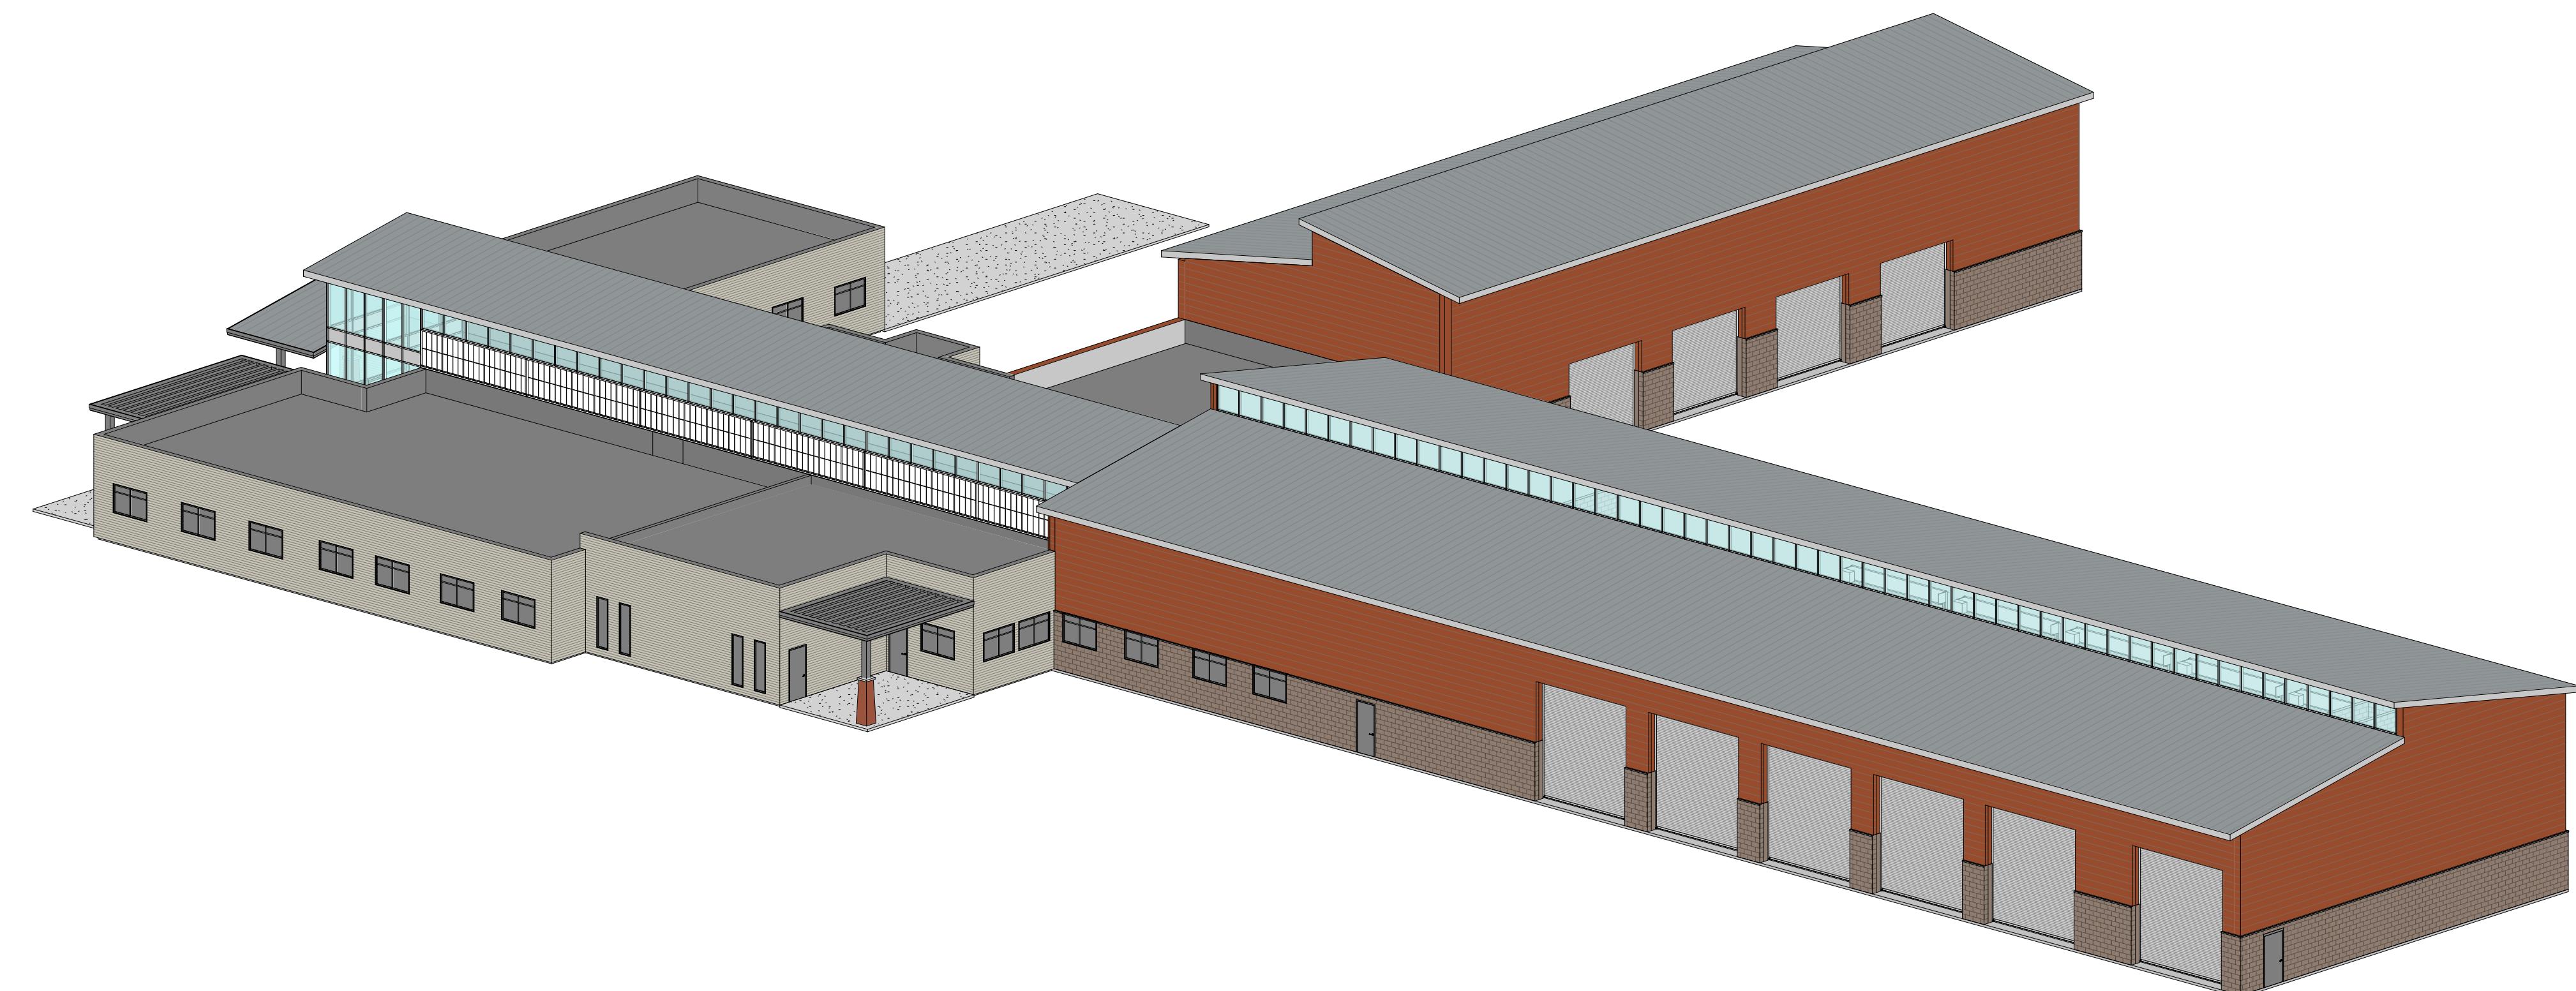

Northwest Perspective View

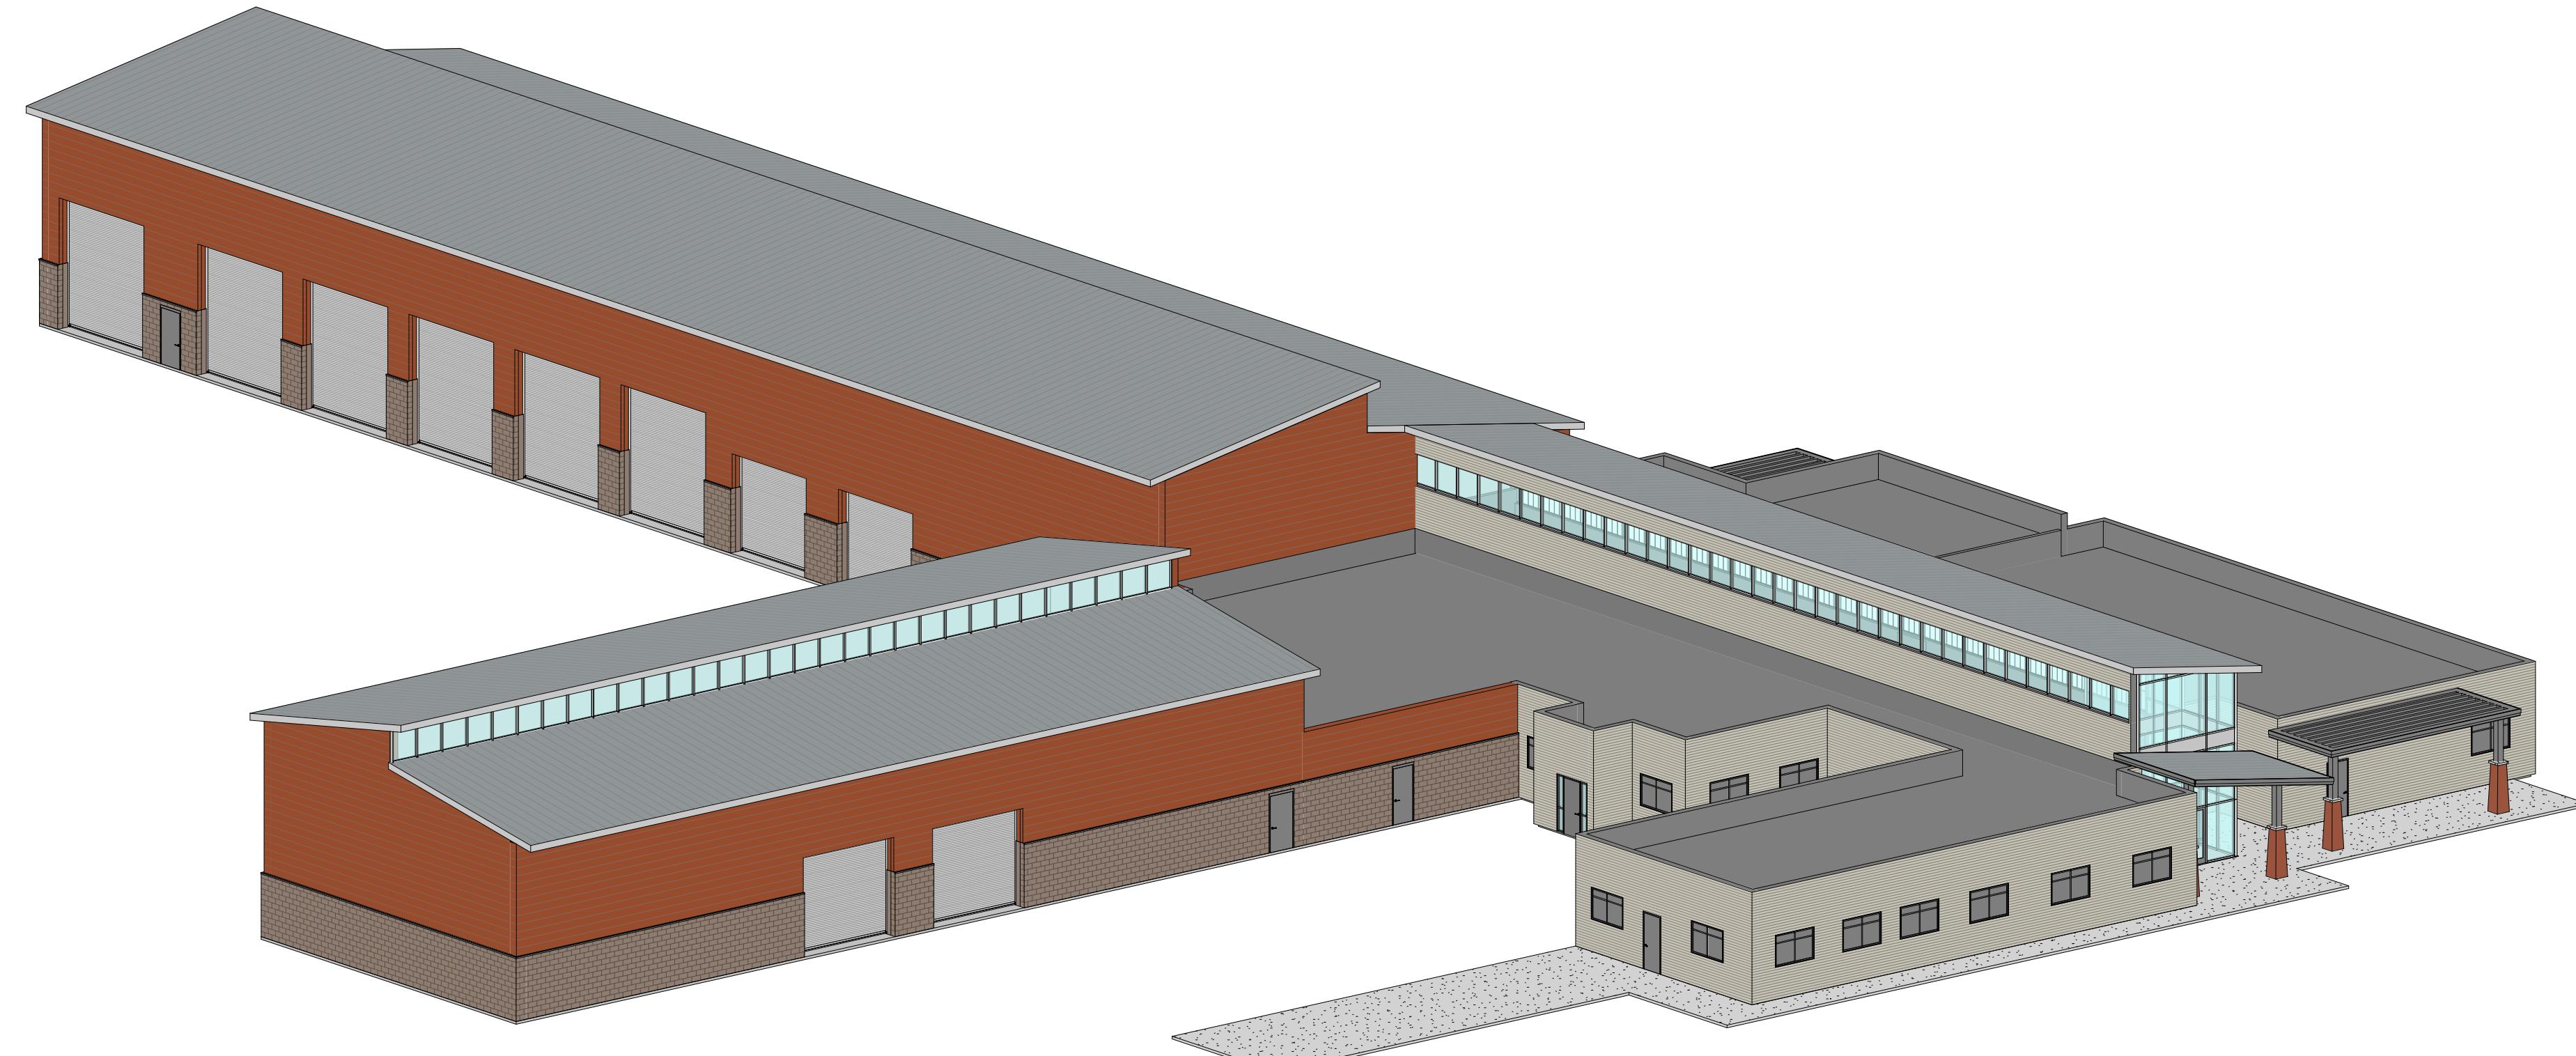

Southeast Perspective View

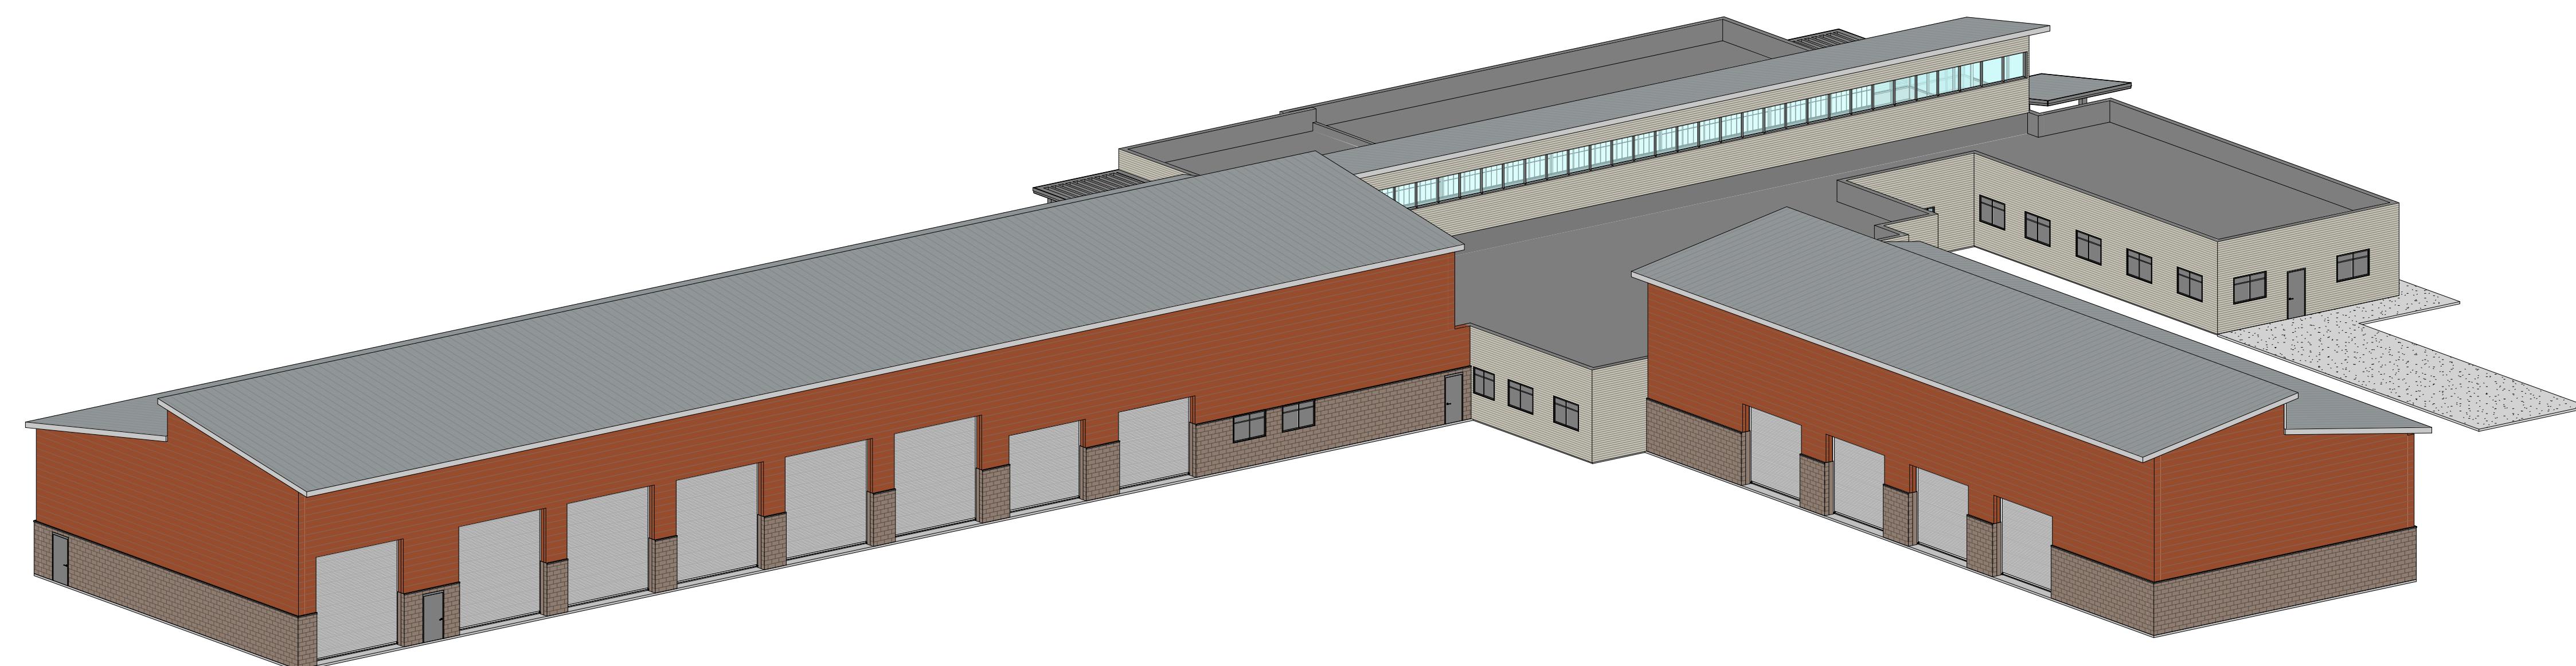

Southwest Perspective View