

Planning \$ <u>500</u>	Drainage \$ <u>—</u>
TCP \$ <u>—</u>	School Impact \$ <u>—</u>

BLDG PERMIT NO. <u>105399</u>
FILE #

PLANNING CLEARANCE

(site plan review, multi-family development, non-residential development)

Grand Junction Community Development Department

THIS SECTION TO BE COMPLETED BY APPLICANT

BLDG ADDRESS 473 Melody Lane TAX SCHEDULE NO. 2943-181-00-054

SUBDIVISION — SQ. FT. OF PROPOSED BLDG(S)/ADDITION 0

FILING — BLK — LOT — SQ. FT. OF EXISTING BLDG(S) 3335

(1) OWNER Wagner Equipment NO. OF DWELLING UNITS
BEFORE: 0 AFTER: 0 CONSTRUCTION

(1) ADDRESS 473 Melody Lane NO. OF BLDGS ON PARCEL
BEFORE: 3 AFTER: 3 CONSTRUCTION

(1) TELEPHONE 260-1586 USE OF ALL EXISTING BLDGS equipment rental.

(2) APPLICANT KD Construction DESCRIPTION OF WORK & INTENDED USE: interior
remodel for equipment rental.

(2) ADDRESS 8385 Sayre Dr. G.J.

(2) TELEPHONE 242-7780

✓ Submittal requirements are outlined in the SSID (Submittal Standards for Improvements and Development) document.

THIS SECTION TO BE COMPLETED BY COMMUNITY DEVELOPMENT DEPARTMENT STAFF

ZONE I-1 Landscaping / Screening Required: YES — NO —

SETBACKS: Front — from Property Line (PL) or — from center of ROW, whichever is greater Parking Req'mt —

Side — from PL Rear — from PL Special Conditions: Interior Remodel
No Change in Use

Maximum Height — Genus Tract 7 Traffic Zone 99 Annx # —

Maximum coverage of lot by structures —

Modifications to this Planning Clearance must be approved, in writing, by the Community Development Department Director. The structure authorized by this application cannot be occupied until a final inspection has been completed and a Certificate of Occupancy has been issued by the Building Department (Section 307, Uniform Building Code). Required improvements in the public right-of-way must be guaranteed prior to issuance of a Planning Clearance. All other required site improvements must be completed or guaranteed prior to issuance of a Certificate of Occupancy. Any landscaping required by this permit shall be maintained in an acceptable and healthy condition. The replacement of any vegetation materials that die or are in an unhealthy condition is required by the G.J. Zoning and Development Code.

Four (4) sets of final construction drawings must be submitted and stamped by City Engineering prior to issuing the Planning Clearance. One stamped set must be available on the job site at all times.

I hereby acknowledge that I have read this application and the information is correct; I agree to comply with any and all codes, ordinances, laws, regulations, or restrictions which apply to the project. I understand that failure to comply shall result in legal action, which may include but not necessarily be limited to non-use of the building(s).

Applicant's Signature [Signature] Date 5-28-98


Department Approval [Signature] Date 5-28-98

Additional water and/or sewer tap fee(s) are required: YES — NO X W/O No. —

Utility Accounting [Signature] Date 5/28/98

VALID FOR SIX MONTHS FROM DATE OF ISSUANCE (Section 9-3-2C Grand Junction Zoning & Development Code)

(White: Planning) (Yellow: Customer) (Pink: Building Department) (Goldenrod: Utility Accounting)

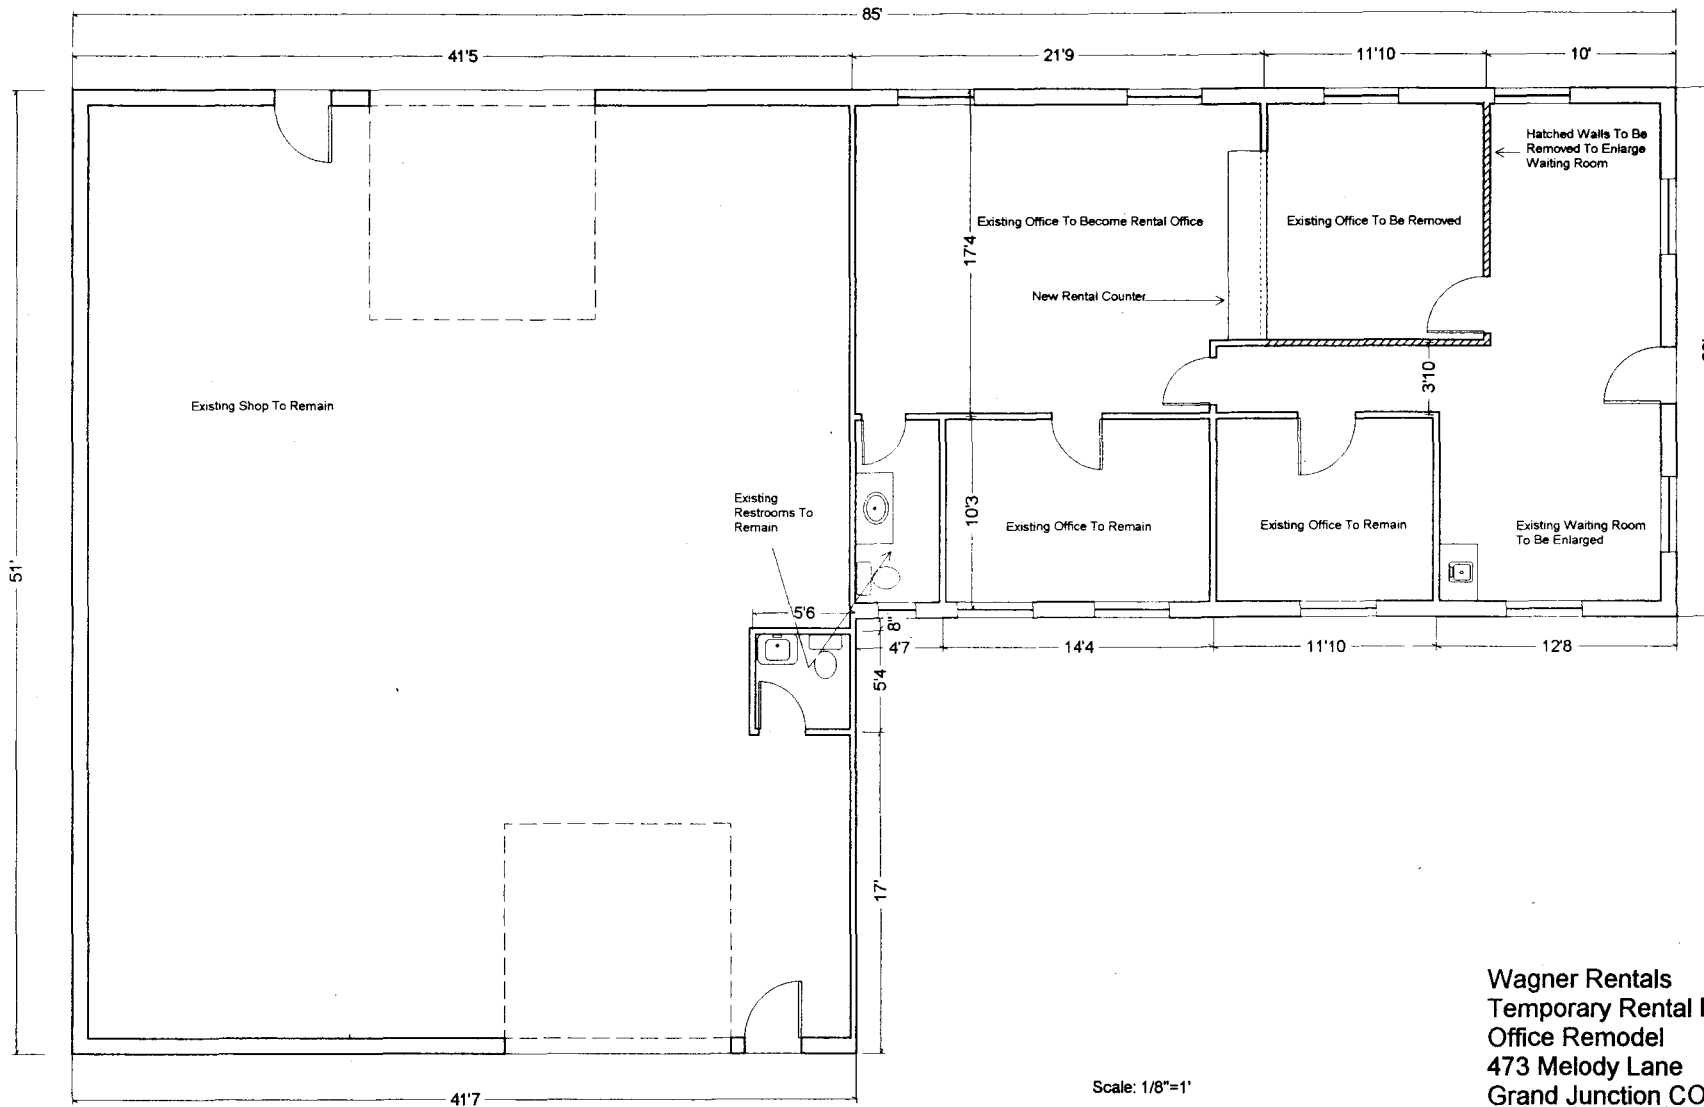

Scale: 1/8"=1'

Wagner Rentals
 Temporary Rental Facility
 Office Remodel
 473 Melody Lane
 Grand Junction CO