

FEE \$	10.50
TCP \$	1000.00
SIF \$	292.00

PLANNING CLEARANCE
 (Single Family Residential and Accessory Structures)
Community Development Department

BLDG PERMIT NO. _____

Building Address 857 GRAND VISTA WAY No. of Existing Bldgs 0 No. Proposed 1
 Parcel No. 2701-261-42-017 Sq. Ft. of Existing Bldgs 0 Sq. Ft. Proposed 2855
 Subdivision GRAND VISTA Sub. Sq. Ft. of Lot / Parcel 8625
 Filing 2 Block 4 Lot 2 Sq. Ft. Coverage of Lot by Structures & Impervious Surface (Total Existing & Proposed) _____
 Height of Proposed Structure 22'

OWNER INFORMATION:

Name Guy Thomas
 Address 921 25 Rd.
 City / State / Zip Grd Jet Co 81505

DESCRIPTION OF WORK & INTENDED USE:

- New Single Family Home (*check type below)
- Interior Remodel Addition
- Other (please specify): _____

APPLICANT INFORMATION:

Name THOMAS HOMES INC
 Address 921 25 RD
 City / State / Zip Grd Jet Co 81505
 Telephone 243-7437

***TYPE OF HOME PROPOSED:**

- Site Built Manufactured Home (UBC)
- Manufactured Home (HUD)
- Other (please specify): _____

NOTES: _____

REQUIRED: One plot plan, on 8 1/2" x 11" paper, showing all existing & proposed structure location(s), parking, setbacks to all property lines, ingress/egress to the property, driveway location & width & all easements & rights-of-way which abut the parcel.

THIS SECTION TO BE COMPLETED BY COMMUNITY DEVELOPMENT DEPARTMENT STAFF	
ZONE <u>RSF-4</u>	Maximum coverage of lot by structures <u>50%</u>
SETBACKS: Front <u>20'</u> from property line (PL)	Permanent Foundation Required: YES <input checked="" type="checkbox"/> NO <input type="checkbox"/>
Side <u>7'</u> from PL Rear <u>25'</u> from PL	Parking Requirement <u>2</u>
Maximum Height of Structure(s) <u>35'</u>	Special Conditions <u>Acco approval required</u>
Voting District <u>B</u>	Driveway Location Approval <u>RAD</u> (Engineer's Initials)



Modifications to this Planning Clearance must be approved, in writing, by the Community Development Department. The structure authorized by this application cannot be occupied until a final inspection has been completed and a Certificate of Occupancy has been issued, if applicable, by the Building Department (Section 305, Uniform Building Code).

I hereby acknowledge that I have read this application and the information is correct; I agree to comply with any and all codes, ordinances, laws, regulations or restrictions which apply to the project. I understand that failure to comply shall result in legal action, which may include but not necessarily be limited to non-use of the building(s).

Applicant Signature Guy Thomas Date 9/6/05
 Department Approval NA Gayleen Henderson Date 9-13-05

Additional water and/or sewer tap fee(s) are required: YES <input checked="" type="checkbox"/> NO <input type="checkbox"/>	W/O No. <u>18396</u>
Utility Accounting <u>Cherholt</u>	Date <u>9/15/05</u>

VALID FOR SIX MONTHS FROM DATE OF ISSUANCE (Section 2.2.C.1 Grand Junction Zoning & Development Code)
 (White: Planning) (Yellow: Customer) (Pink: Building Department) (Goldenrod: Utility Accounting)

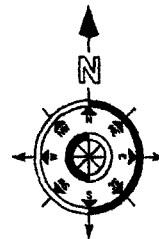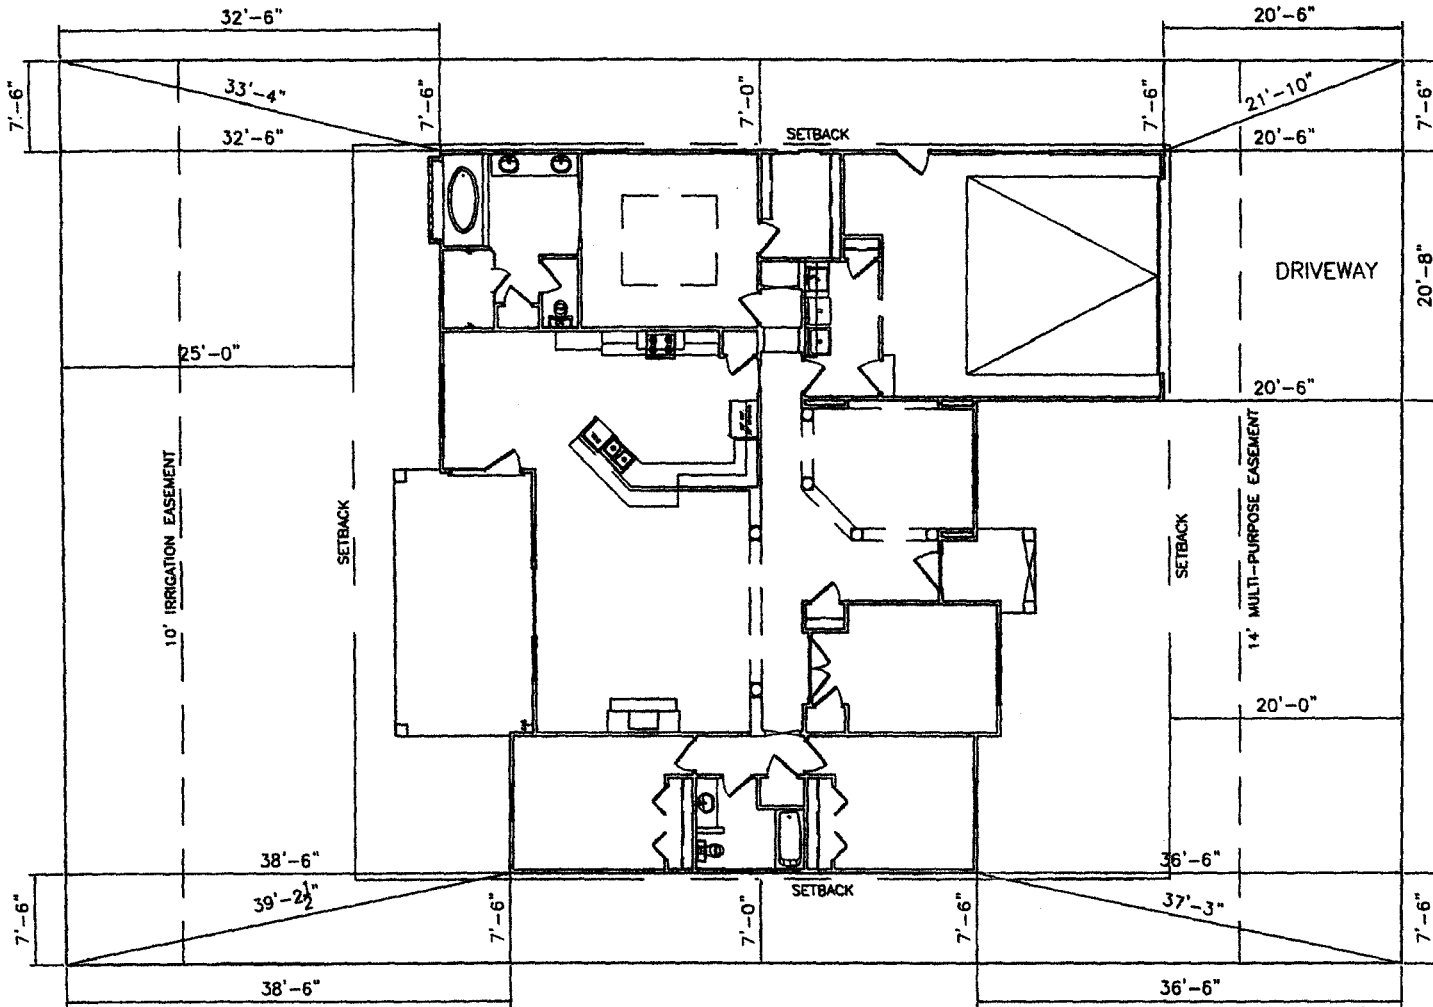

GRAND VISTA WAY

9-13-05 Jayleen Anderson
David K
TAFD
9-14-05

ACCEPTED
 ANY CHANGE OF SETBACKS MUST BE APPROVED BY THE CITY PLANNING DEPT. IT IS THE APPLICANT'S RESPONSIBILITY TO PROPERLY LOCATE AND IDENTIFY EASEMENTS AND PROPERTY LINES.

SITE PLAN INFORMATION	
SUBDIVISION NAME	GRAND VISTA
FILING NUMBER	2
BLOCK NUMBER	4
LOT NUMBER	2
STREET ADDRESS	857 GRAND VISTA WAY
COUNTY	MESA
HOUSE LIVING SQ. FT.	2338 SF
GARAGE SQ. FT.	517 SF
LOT SIZE	8625 SF
SETBACKS USED	FRONT 20'
	SIDES 7'
	REAR 25'

NOTE:
 GRADE MUST SLOPE AWAY FROM HOUSE 6" OF FALL IN THE FIRST 10' OF DISTANCE PER LOCAL BUILDING CODE.

NOTE:
 DIMENSION LINES ARE PULLED FROM EDGE OF BRICK LEDGE. IF NO BRICK LEDGE EXISTS, DIMENSIONS WILL BE FROM EDGE OF FOUNDATION.

NOTE:
 BUILDER TO VERIFY ALL SETBACK AND EASEMENT ENCROACHMENTS PRIOR TO CONSTRUCTION

SCALE: 1/16" = 1'-0"