
CONDOMINIUM MAP OF INDIAN WASH TOWNHOMES

A CONDOMINIUM PROJECT

SE 1/4 SE 1/4 SECTION 6, T. 1 S., R. 1 E., UTE MERITIAL

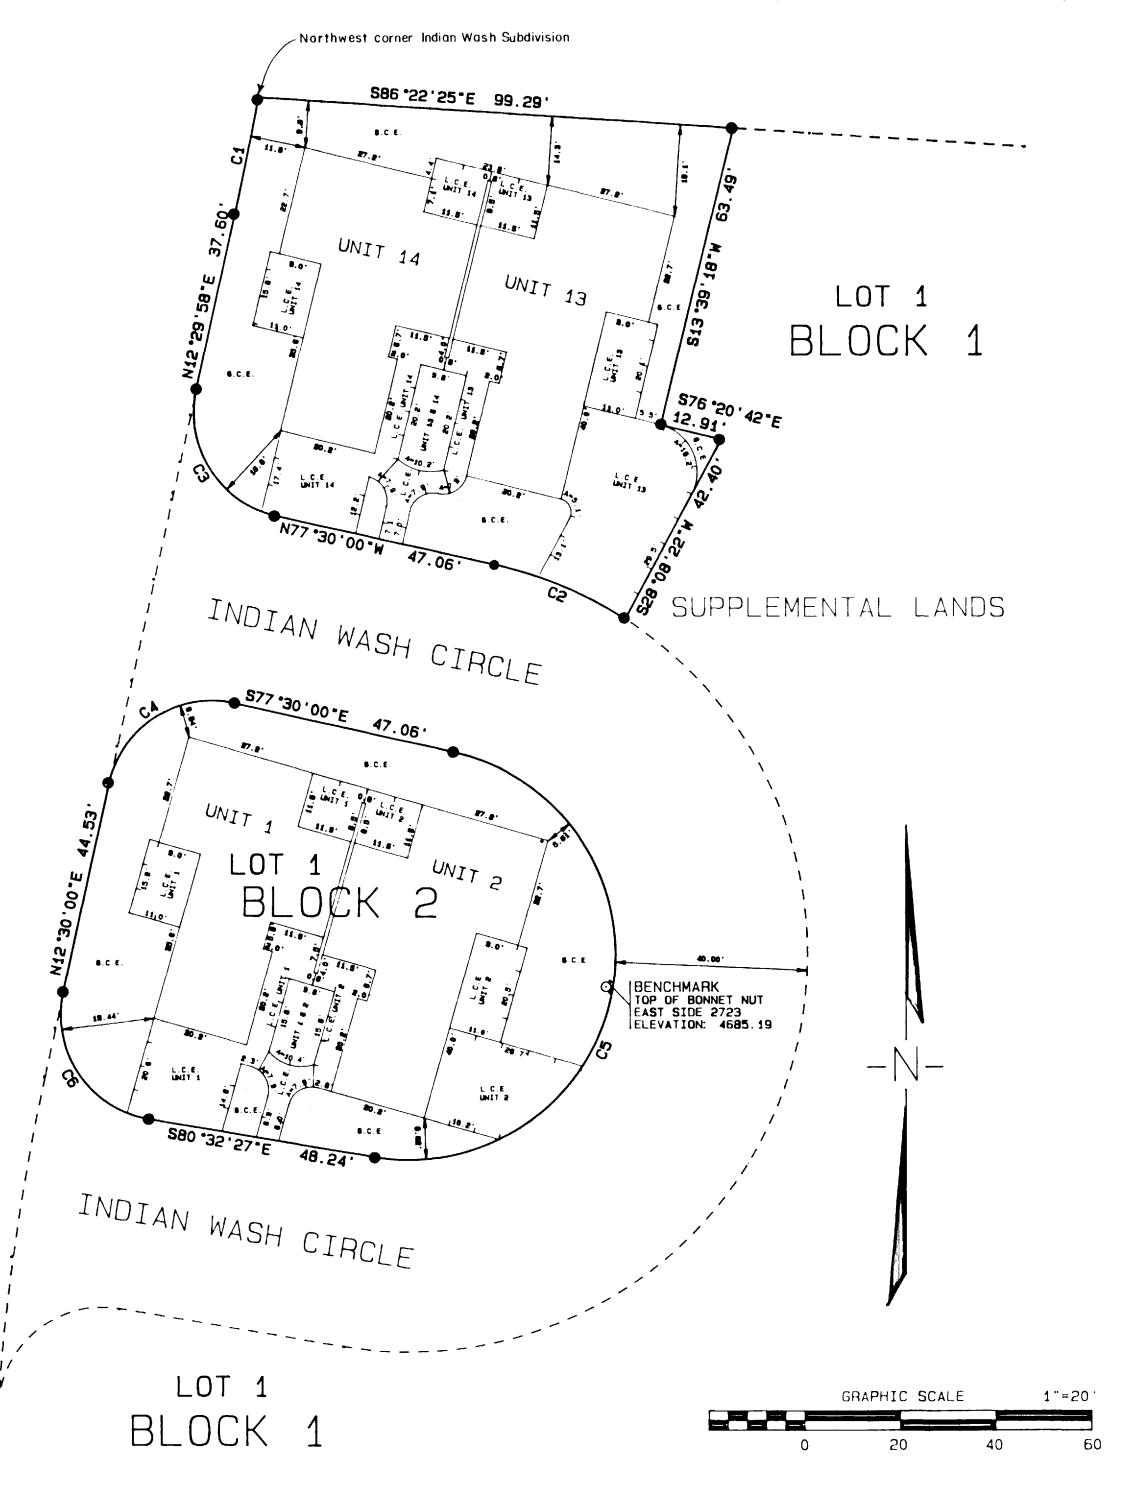

CURVE TABLE

NO.	ARC	RADIUS	DELTA	CH. BRG.	CHORD
C1	24.48'	75 5 . 48 '	01 *51 '24"	N11 *34 ' 17 *E	24.48'
C2	29.46'	83.001	20 *20 ' 13 *	N67 *19 '53 *W	29.31
C3	34.56'	22.00'	90 .00 .00 .	N32 *30 ' 00 *W	31.11'
C4	34.56	22.00'	90 .00 .00 .	N57 *30 ' 00 *E	31.11'
C5	132.81	43.00'	176 *57 : 33 *	S10 *58 '46 "W	85 .97'
C6	35.73	22.00'	93 *02 * 27 *	N34 *01 ' 14 * W	31.93'

LEGEND

	concre rebar	ete w/cap PLS	6. 18480
G.C.E	. Genera	al Common	Elemen
L.C.E	. Limit	ed Common	Elemen

DEDICATION

KNOW ALL MEN BY THESE PRESENTS: that Fennern Construction, Inc., a Colorado corporation, being the owner of the following described real property, hereby declares and executes this CONDOMINIUM MAP OF INDIAN WASH TOWNHOMES, A CONDOMINIUM PROJECT, City of Grand Junction, County of Mesa, and State of Colorado, as follows:

1. Description. The legal description of the real property laid out and platted as INDIAN WASH TOWNHOMES, A CONDOMINIUM PROJECT, is:

LOT 1, BLOCK 2 and the following described portion of LOT 1, BLOCK 1, INDIAN WASH SUBDIVISION, according to the plat thereof bearing Reception No. 1581038 of the records of Mesa County, Colorado:

Beginning at the northwest corner of said subdivision plat;

Thence S86°22'25"E along the northerty boundary of said plat a distance of 99.29 feet;

Thence departing said northerly boundary line \$13°39'18"W a distance of 63.49 feet;

Thence S76°20'42"E a distance of 12.91 feet;

Thence \$28°08'22"W a distance of 42.40 feet to the northerly right-of-way line of Indian Wash Circle;

Thence with said right-of-way line 29.46 feet along the arc of a curve concave to the southwest, having a radius of 83.00 feet, a central angle of 20°20'13" and a chord bearing N67°19'53"W a distance of 29.31 feet;

Thence continuing with said right-of-way N77°30'00"W a distance of 47.06 feet;

Thence continuing with said right-of-way line 34.56 feet along the arc of a curve to the right having a radius of 22.00 feet, a central angle of 90°00'00" and a chord bearing N32°30'00"W a distance of 31.11 feet to the easterly right-of-way line of East Indian Creek Drive;

Thence continuing along said right-of-way line N12°29'58"E a distance of 37.60 feet;

Thence continuing along said right-of-way 24.48 feet along the arc of a curve to the left having a radius of 755.48 feet, a central angle of 1°51'24" and a chord bearing N11°34'17"E a distance of 24.48 feet to the point of beginning.

City of Grand Junction, County of Mesa, State of Colorado.

2. <u>Condominium Declaration.</u> The real property laid out as INDIAN WASH TOWNHOMES, A CONDOMINIUM PROJECT, City of Grand Junction, County of Mesa and State of Colorado, is platted and dedicated to the terms and conditions of the Condominium De claration for INDIAN WASH TOWNHOMES, A CONDOMINIUM PROJECT, recorded the 28th day of February, 1992, in Book 1882 at Page 1994 of the records of Mesa County, Colorado.

in witness whereof, Fennern Construction, Inc. a Colorado corporation, has executed this Dedication the _____ day of

> FENNERN CONSTRUCTION, INC., a Colorado corporation Joel W. Fennern, President

STATE OF COLORADO) County of () () () () () () ()

, 1992 by Joel W. Fennern, President of The foregoing was acknowledged before me this Fennern Construction, Inc. a Colorado corporation.

> Witness my hand and official seal. My commission expires:

RELECT Notary Public

CLERK AND RECORDER'S CERTIFICATE

I hereby certify that this instrument was filed in my office at ____ 1992, bearing Reception No. 159 150x

Mirneks - 12 Clerk and Recorder of Mesa County, Colorado

the certification shown hereon.

NOTICE: According to Colorado law you must commence any legal action based upon any


BASIS OF BEARINGS: The bearings hereon are based on the plat of Indian Wash

by Mesa County Surveyor brass caps, is shown to be N89°51'17"W.

action based upon any defect in this survey be commenced more than ten years from the date of

Subdivision, on which the bearing between the southeast corner of Section 6, Township 1 South,

Range 1 East, Ute Meridian, and the east sixteenth corner of said Section 6, both monumented

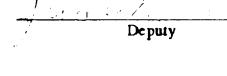

SURVEYORS CERTIFICATE

I, Kenneth Scott Thompson, a Professional Land Surveyor registered by the State of Colorado, do hereby state that this map consisting of three sheets was prepared under my direct supervision, that it depicts the vertical and horizontal locations of the Units and buildings hereon, and that it was made from measurements upon and within existing structures.



THOMPSON SURVEYING

defect in this survey within three years after you first discover such defect. In no event may any 529 25 1/2 ROAD #B203


> GRAND JUNCTION, COLORADO 81505 (303) 243-6067 Designed By: K.S.T. Checked By: R.M.


Job No.: 0133-004 Date: Feb. 22, 1992 Drawn By: TMODEL Sheet: 1 OF 3


01181201.tif


Section 6 T. | S., R. | E. Ute Meridian

CONDOMINIUM MAP OF INDIAN WASH TOWNHOMES A CONDOMINIUM PROJECT

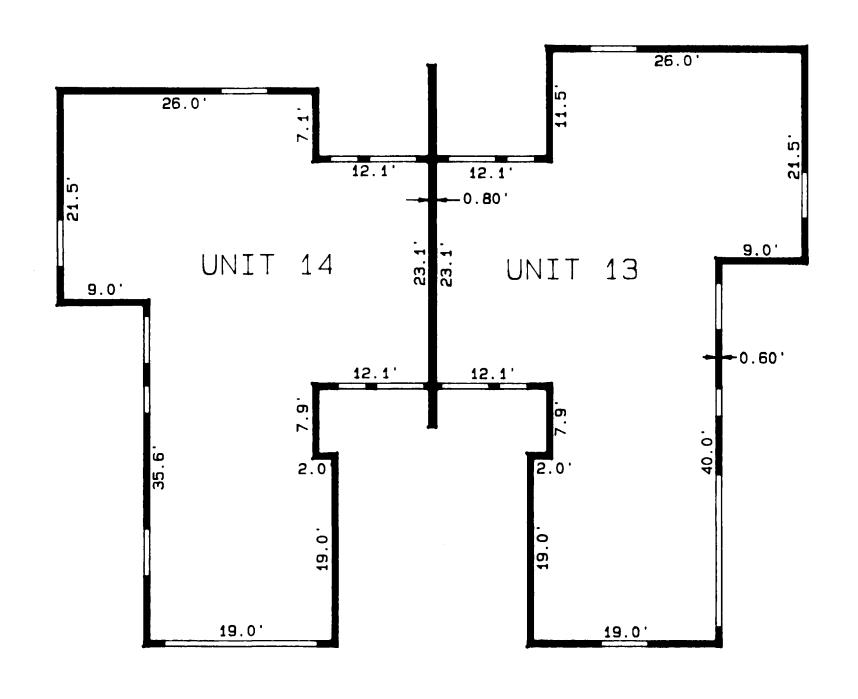

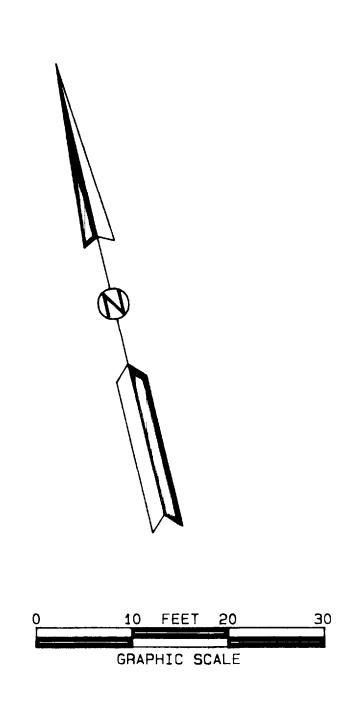

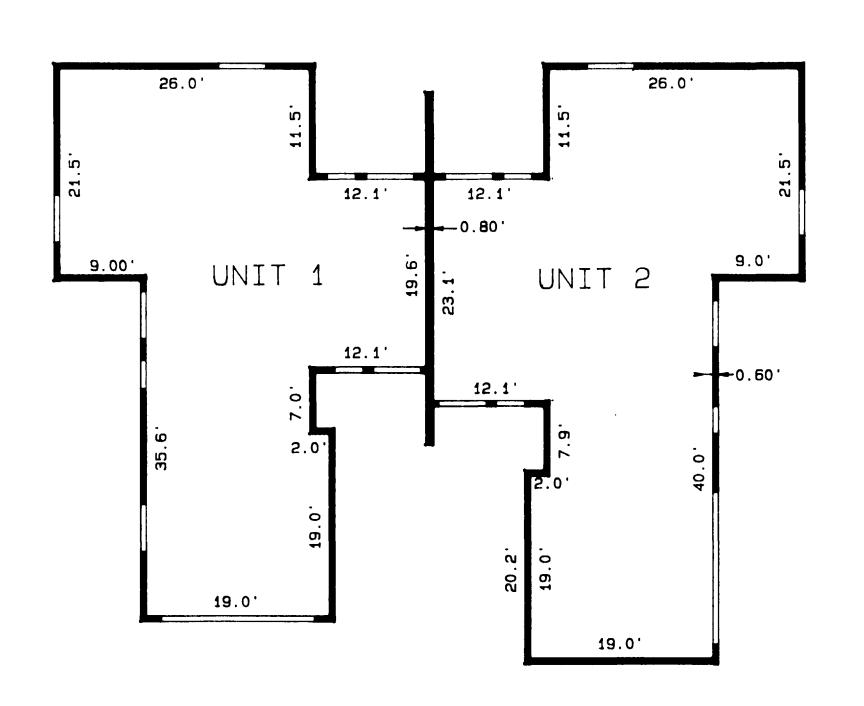

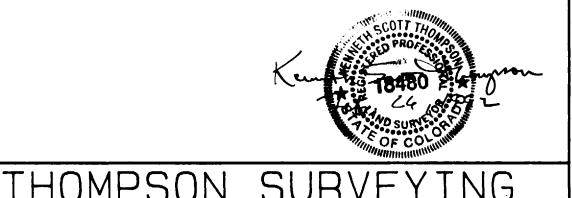


THOMPSON SURVEYING 529 25 1/2 Road - #B203 Grand Junction CO 81505 (303) 243-60


Grand Junction CO 81505 (303) 243-6067

Designed By K.S.T. Checked By R.M. Job No. 0133-004


Drawn By TERRAMODEL Date Feb. 22, 1992 Sheet 2 of 3
O1181202.tif

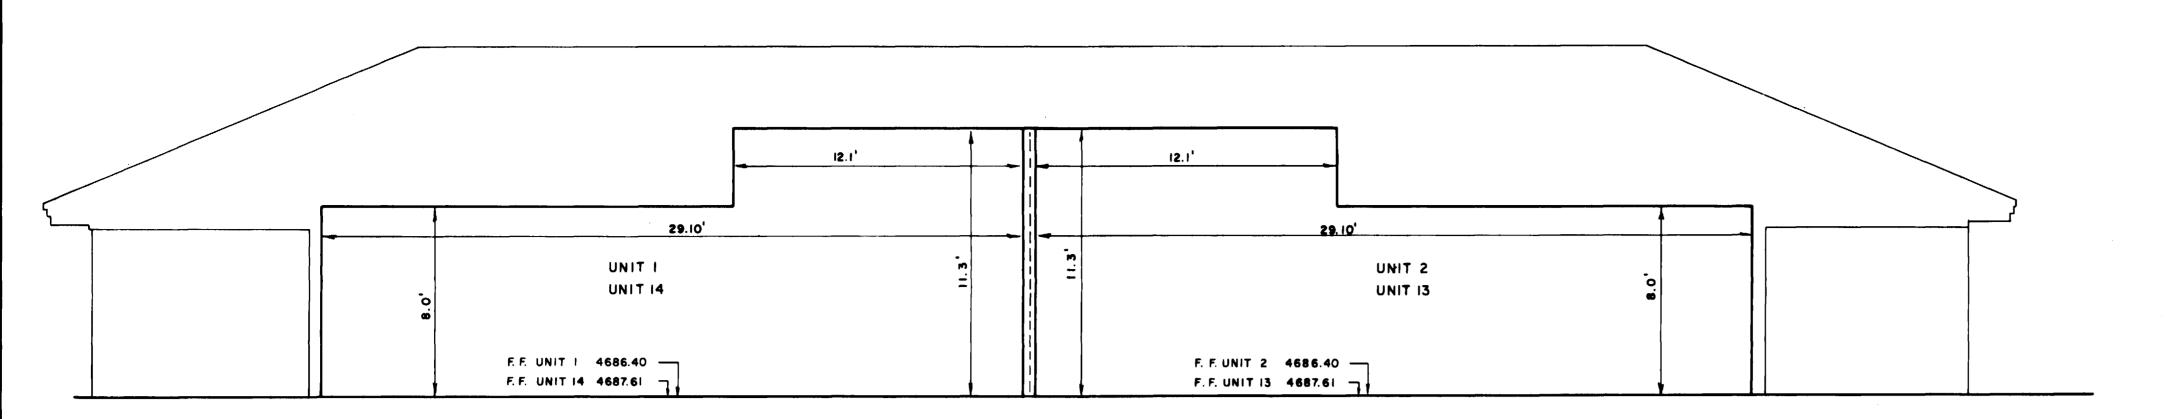


SECTION A - A

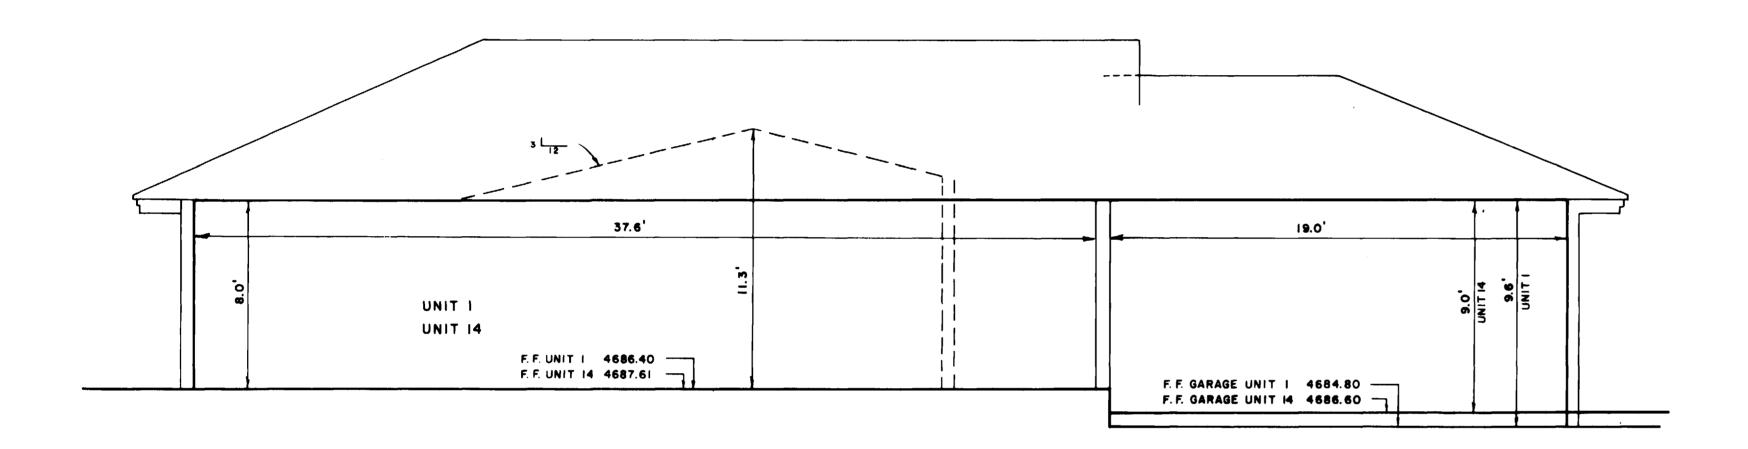


SECTION B-B SCALE: I" = 4'

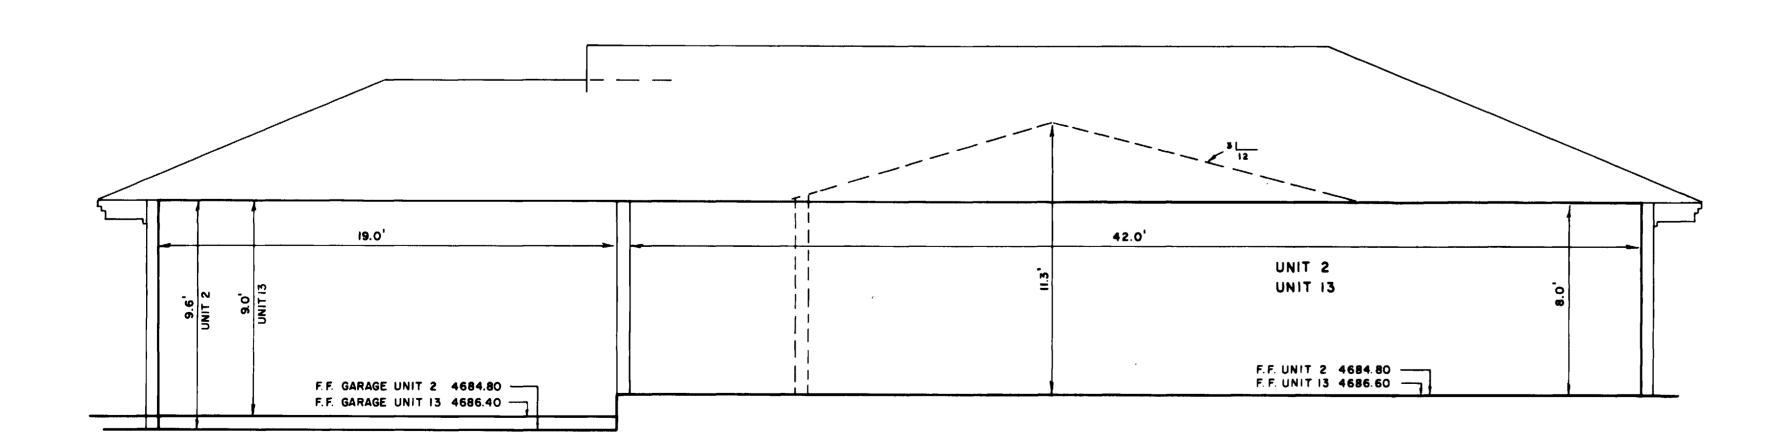

SECTION C - C SCALE: I" = 4'

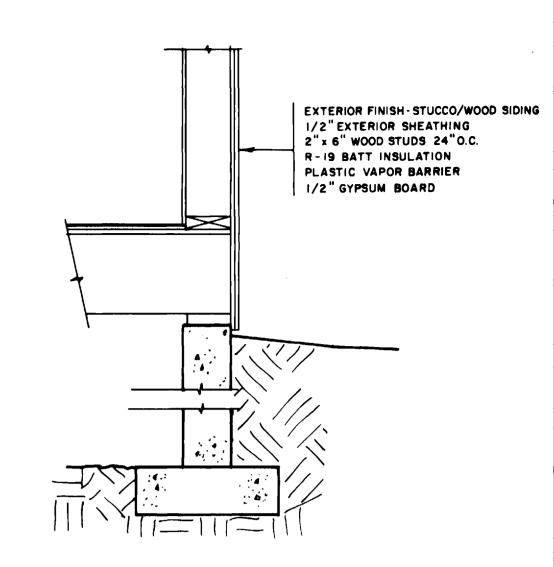

TYPICAL WALL SECTION 1" = 1'

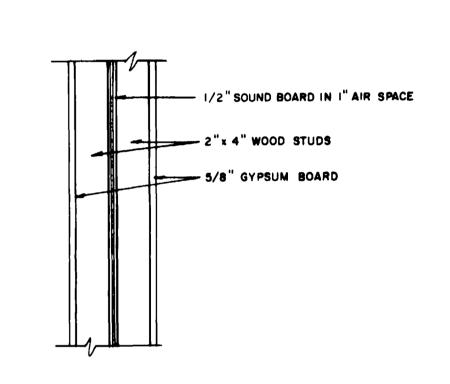

COMMON WALL SECTION



THOMPSON SURVEYING 529 25 1/2 ROAD No. B 2 0 3 (303) 243-6067 GRAND JUNCTION, COLORADO 81505 Checked By: R.M. Job No. : 0133-004 Designed By: K.S.T. Sheet: 3 of 3. Drawn By: C.C.B. Date: Feb. 22, 1992