



Purchasing Division

## ADDENDUM NO. 1

**DATE:** April 20, 2015  
**FROM:** City of Grand Junction Purchasing Division  
**TO:** All Offerors  
**RE:** IFB-4039-15-DH Replacement of Sliding Glass Doors for Orchard Mesa Pool Facility

Offerors responding to the above referenced solicitation are hereby instructed that the requirements have been clarified, modified, superseded and supplemented as to this date as hereinafter described.

Please make note of the following clarifications:

1. At least one door must meet ADA requirements for accessibility.
2. Contractor shall level out the track areas where needed.
3. Contractor shall not need to replace the load bearing beams, only the coverings and wood on each.
4. Contractor is responsible for sectioning off the work area with security fencing.
5. See attached floor plans for project area.


The original solicitation for the project noted above is amended as noted.

All other conditions of subject remain the same.

Respectfully,

A handwritten signature in black ink, appearing to read "Duane Hoff Jr.", is written over a horizontal line.

Duane Hoff Jr., Senior Buyer  
City of Grand Junction, Colorado

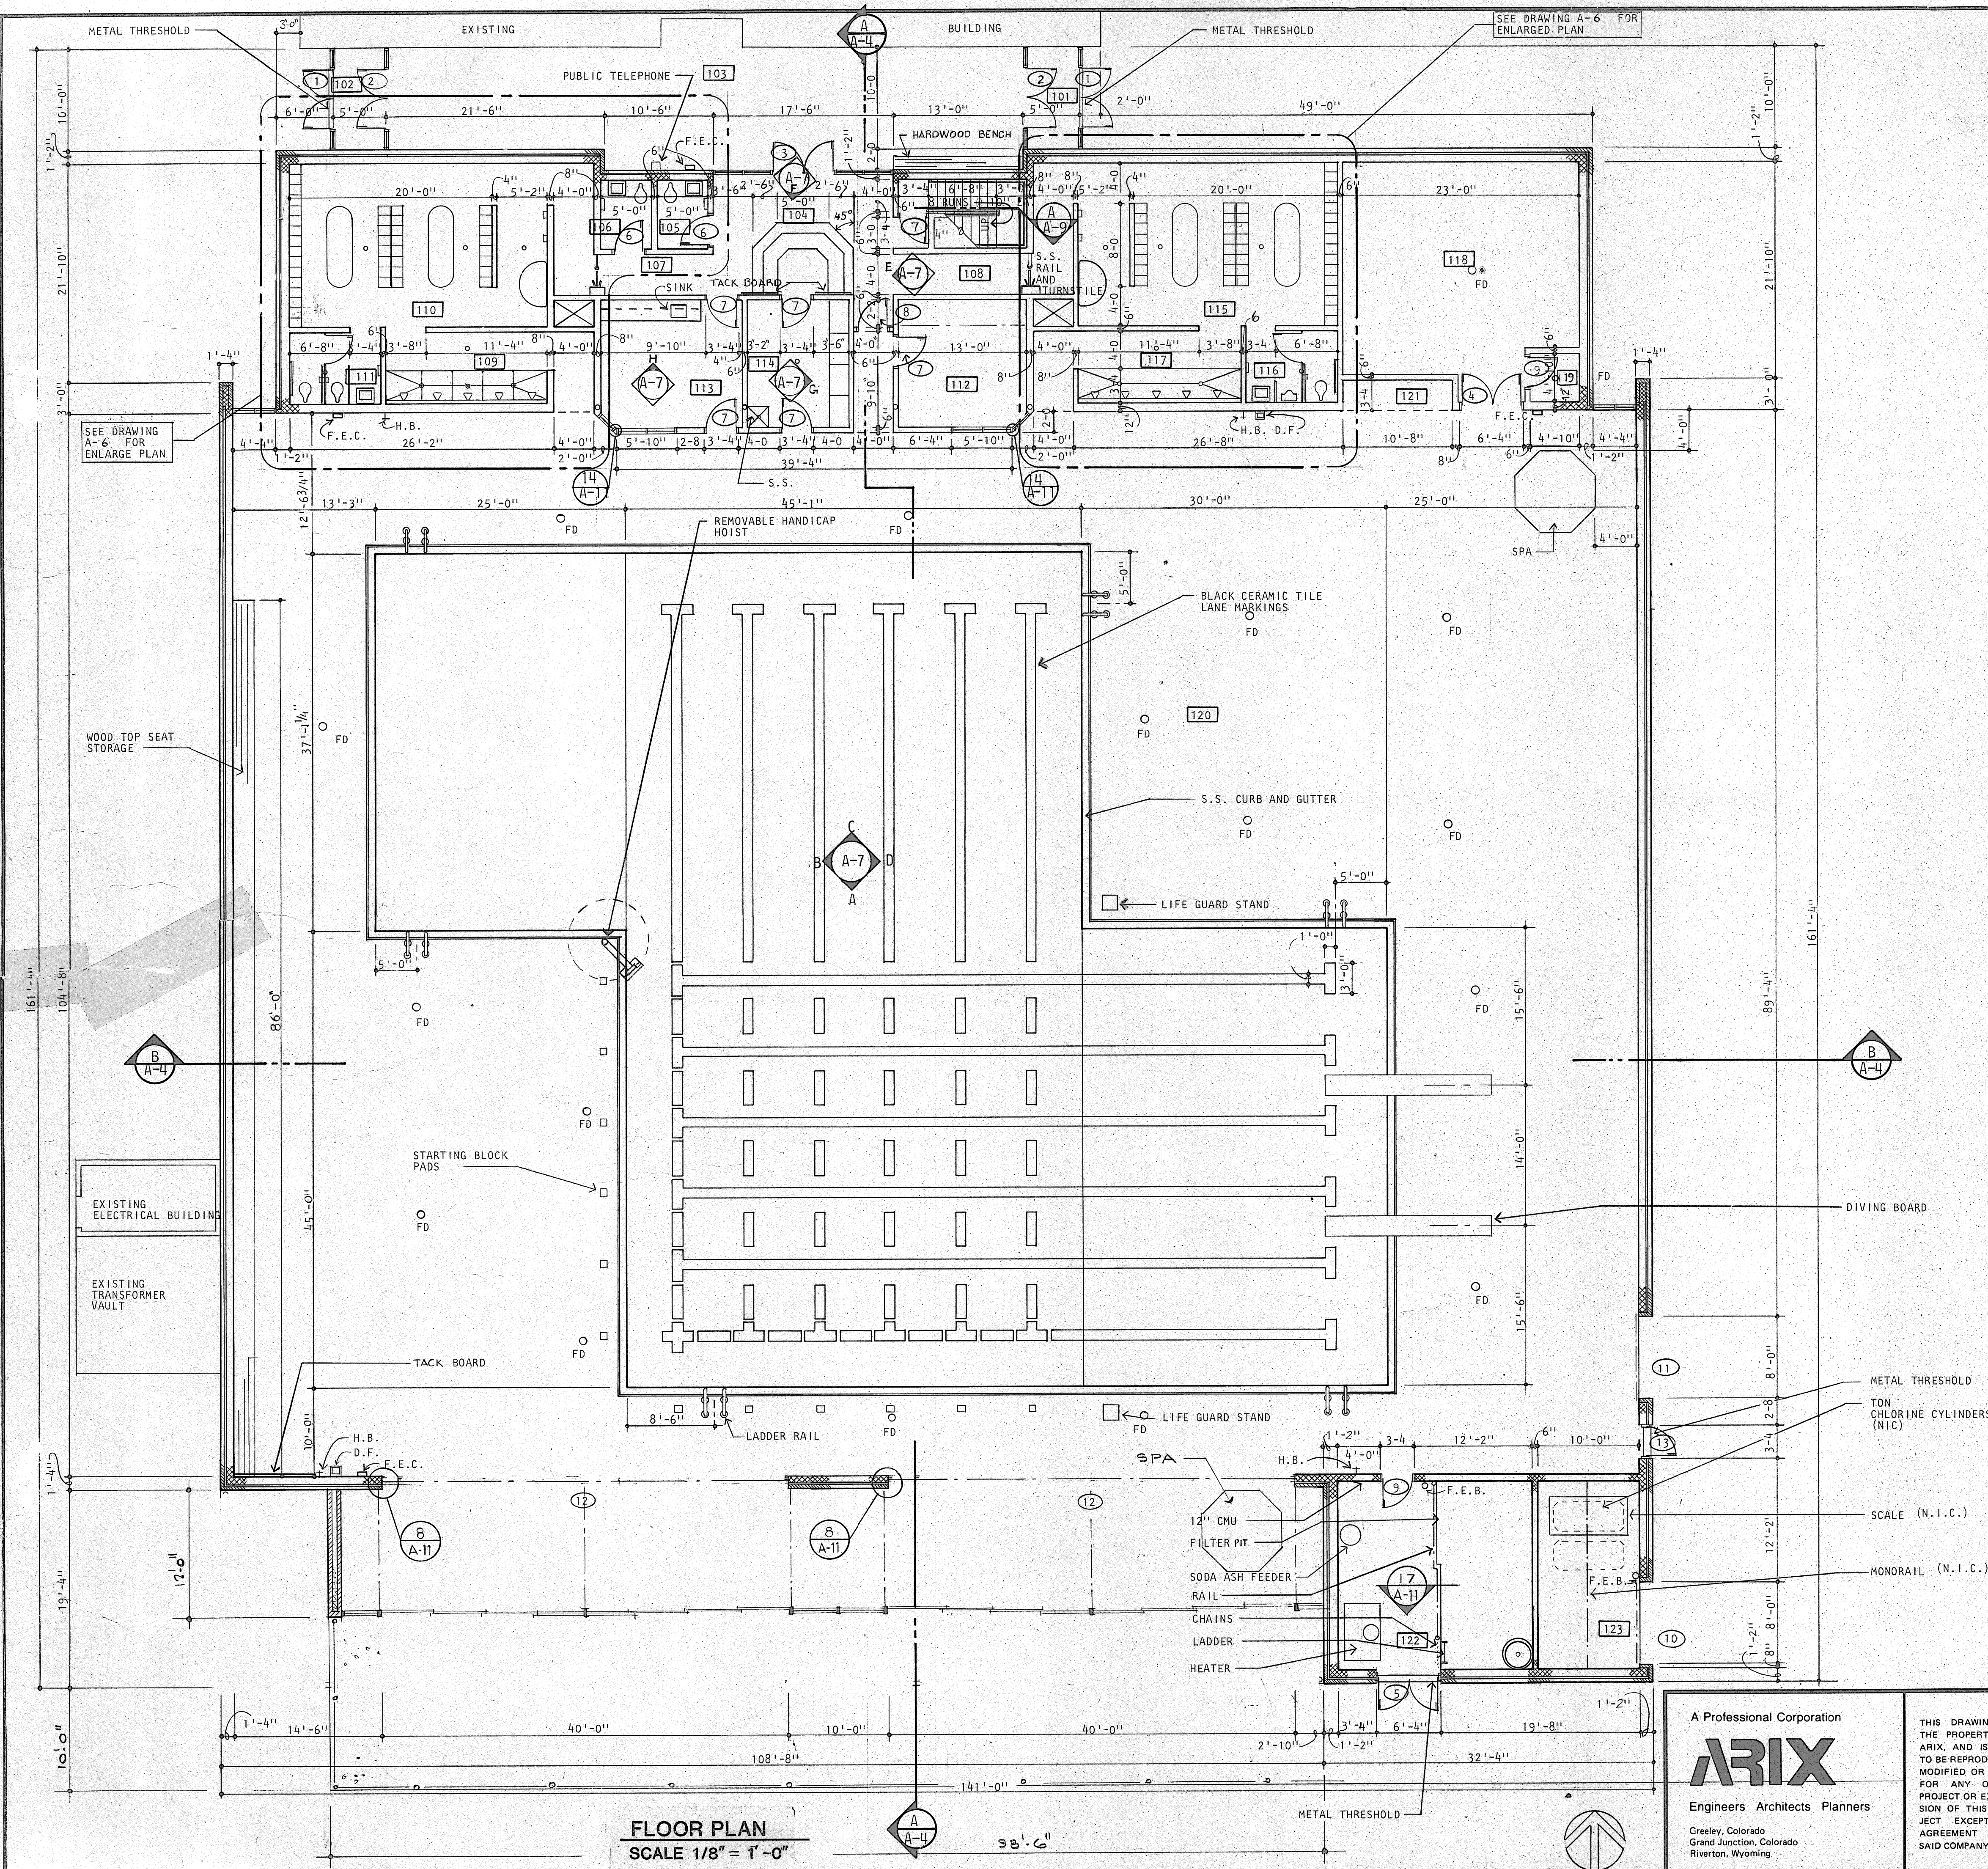

NOTE:  
 1. ROOMS 104, 105, 106, 107, 108, 109, 110, 111, 112, 113, 114, 115, 116 AND 117 DEPRESS SLAB 1/2" FOR Q.T.  
 2. ALL NON-BEARING MASONRY WALLS RUNNING PARALLEL TO JOIST, TO EXTEND 4" ABOVE FINISHED CEILING. WALLS RUNNING PERPENDICULAR TO JOIST, TO EXTEND 1/2" ABOVE FINISHED CEILING.

NOTE:  
 SEE POOL PLANS FOR ALL POOL AND EQUIPMENT DIMENSIONS AND LOCATIONS.

FLOOR PLAN  
 SCALE 1/8" = 1'-0"

A Professional Corporation  
**ARIX**  
 Engineers Architects Planners  
 Greeley, Colorado  
 Grand Junction, Colorado  
 Riverton, Wyoming

THIS DRAWING IS THE PROPERTY OF ARIX, AND IS NOT TO BE REPRODUCED, MODIFIED OR USED FOR ANY OTHER PROJECT OR EXTENSION OF THIS PROJECT EXCEPT BY AGREEMENT WITH SAID COMPANY.

SCALE	1/8" = 1'-0"
DRAWN	LC
CHECKED	FAP
APPROVED	FAP
DATE	JULY 1982
PROJECT NO.	82139.00

CITY OF GRAND JUNCTION  
 MESA COUNTY  
**ORCHARD MESA POOL**  
 GRAND JUNCTION, COLORADO  
 FLOOR PLAN