

(D)



SIGN PERMIT

Community Development Department
250 North 5th Street
Grand Junction, CO 81501
(303) 244-1430

PERMIT NO. _____
Date Submitted 10-17-95
FEE \$ 5.00
Tax Schedule 2701-363-00-042
Zone H0

\$x2

BUSINESS NAME Apple Macs
STREET ADDRESS 711 Horizon Dr.
PROPERTY OWNER Apple Macs
OWNER ADDRESS 711 Horizon

CONTRACTOR WESTERN Neon
LICENSE NO 2950160
ADDRESS 2495 Industrial
TELEPHONE NO 242-7843

- 1. FLUSH WALL 2 Square Feet per Linear Foot of Building Facade
 - 2. ROOF 2 Square Feet per Linear Foot of Building Facade
 - 3. FREE-STANDING 2 Traffic Lanes - 0.75 Square Feet x Street Frontage
4 or more Traffic Lanes - 1.5 Square Feet x Street Frontage
 - 4. PROJECTING 0.5 Square Feet per each Linear Foot of Building Facade
 - 5. OFF-PREMISE See #3 Spacing Requirements; Not > 300 Square Feet or < 15 Square Feet
- Externally Illuminated Internally Illuminated Non-Illuminated

(1 - 5) Area of Proposed Sign 33 Square Feet
(1,2,4) Building Facade 59.5 ^{sq elev} Linear Feet 100' NORTH EAST elev.
(1 - 4) Street Frontage 173.3 Linear Feet
(2,4,5) Height to Top of Sign N/A Feet Clearance to Grade N/A Feet
(5) Distance from all Existing Off-Premise Signs within 600 Feet — Feet

Existing Signage/Type			
A	Flush wall	<u>12.5</u>	Sq Ft
B	" "	<u>39</u>	Sq Ft
C	" "	<u>12</u>	Sq Ft
Total Existing:		<u>63.5</u>	Sq Ft

FOR OFFICE USE ONLY:	
Signage Allowed on Parcel	
Building	<u>110</u> Sq Ft
Free-Standing	<u>260</u> Sq Ft
Total Allowed:	<u>260</u> Sq Ft


COMMENTS: _____

NOTE: No sign may exceed 300 square feet. A separate sign permit is required for each sign. Attach a sketch of proposed and existing signage including types, dimensions, lettering, abutting streets, alleys, easements, property lines, and locations. All signs require a separate permit from the Building Department.

J. Ortiz Schmalz
Applicant's Signature
J Ortiz Schmalz


10/17/95
Date

Michael T. Drollinger
Approved By
MICHAEL T. DROLLINGER
10-20-95
Date

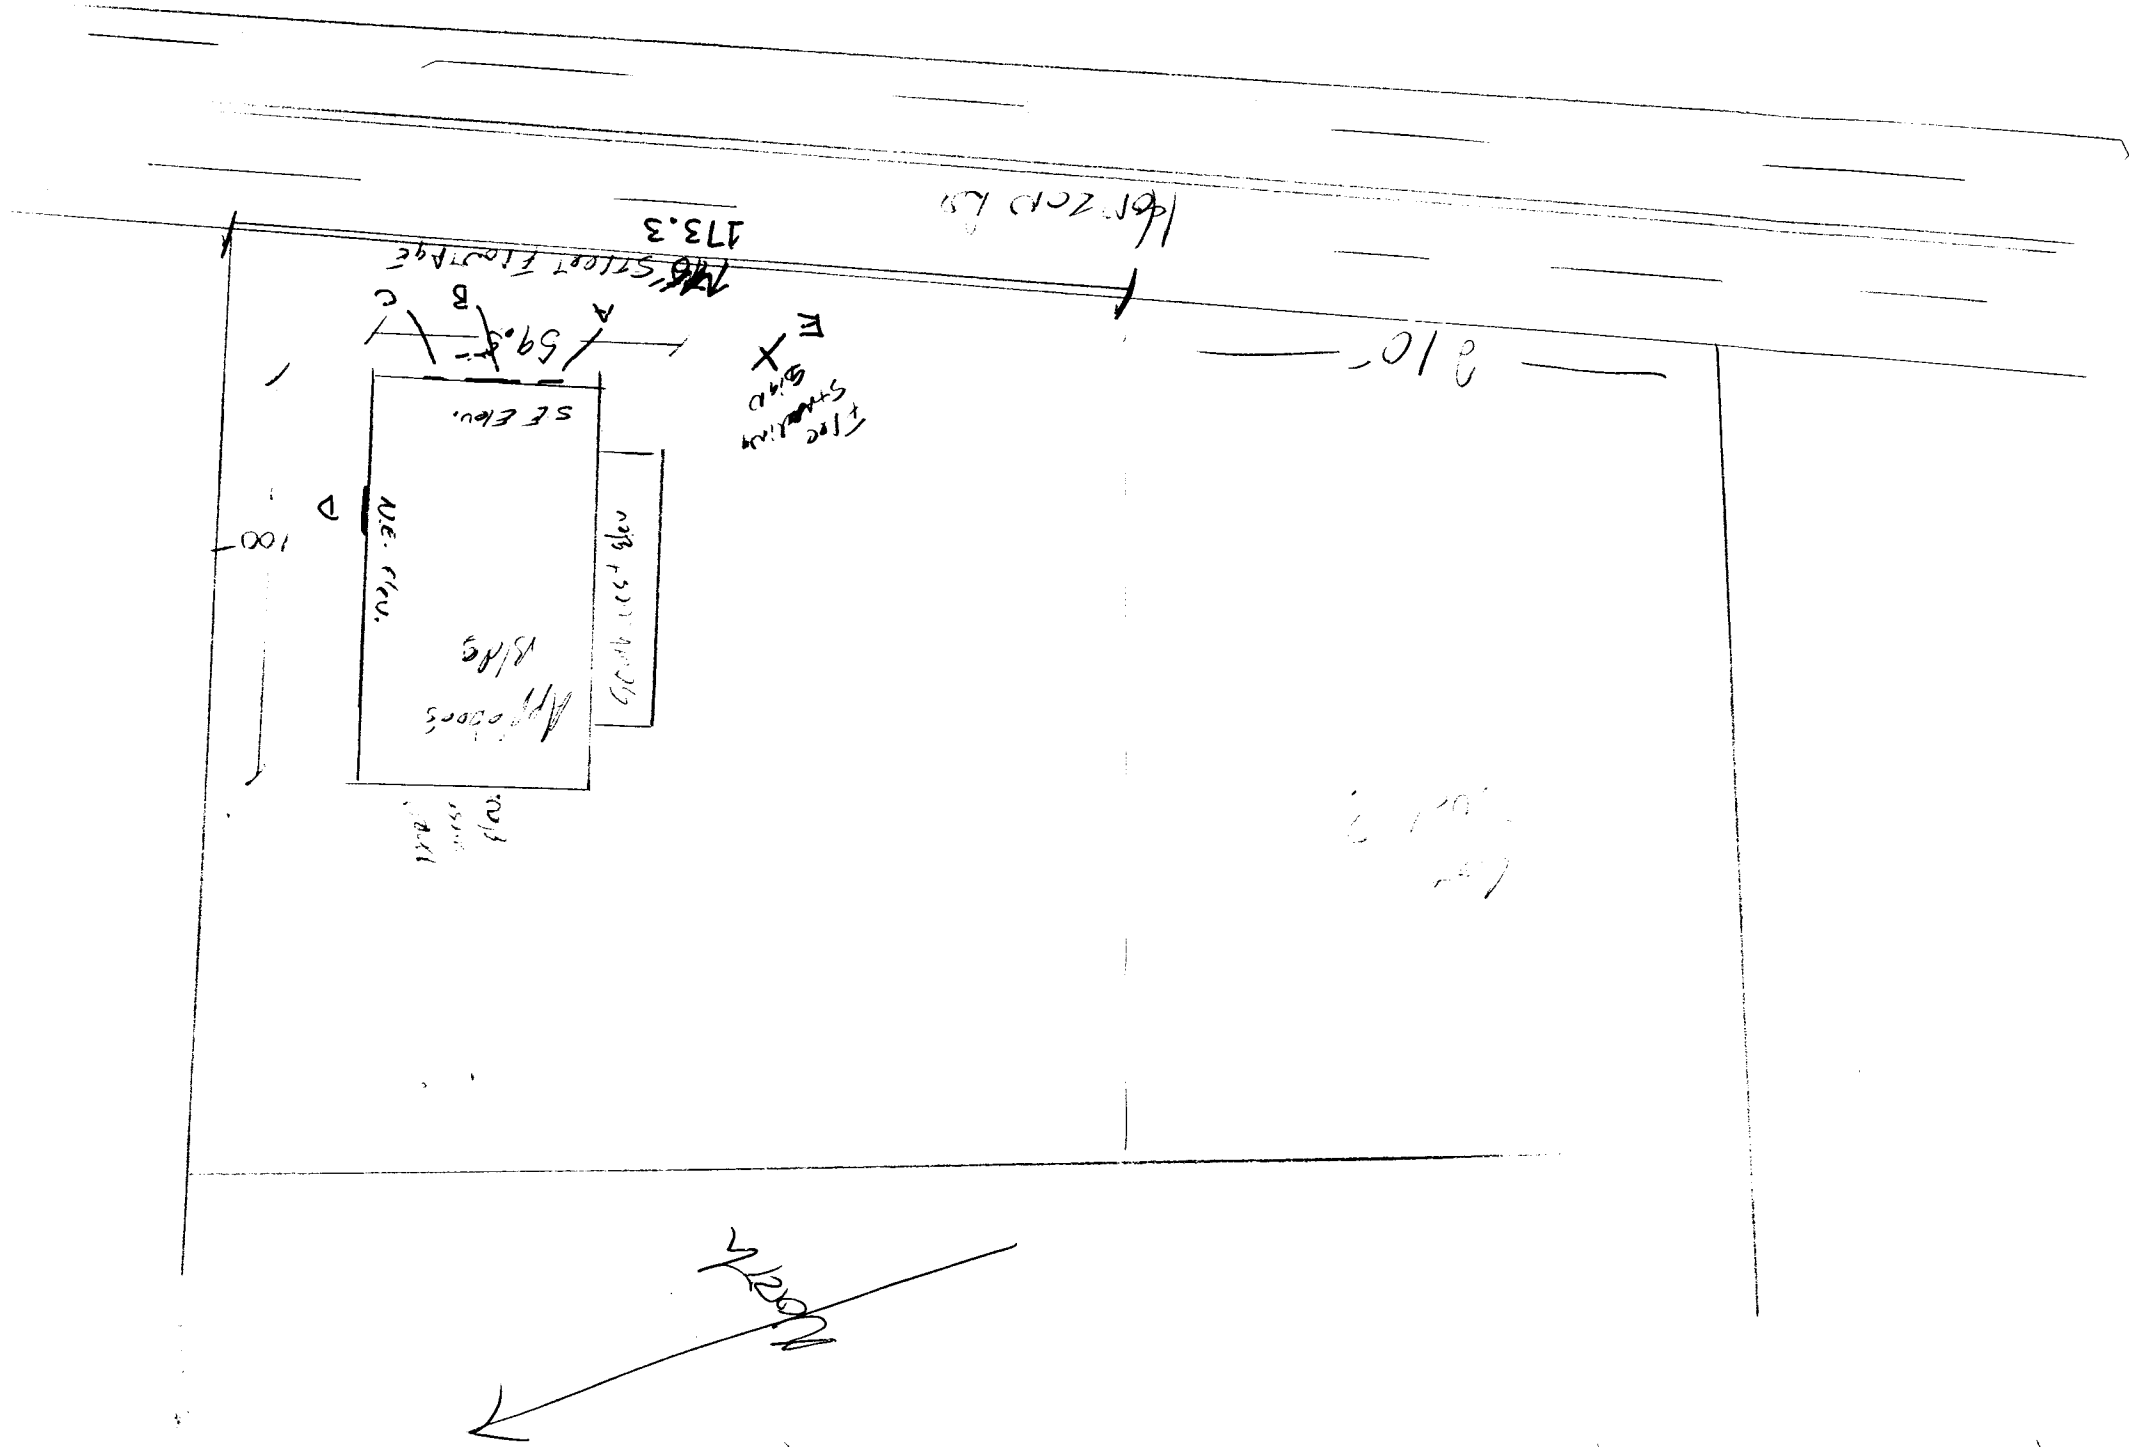


2

APPLEBEE'S 1 CR / 11.3 AMPS

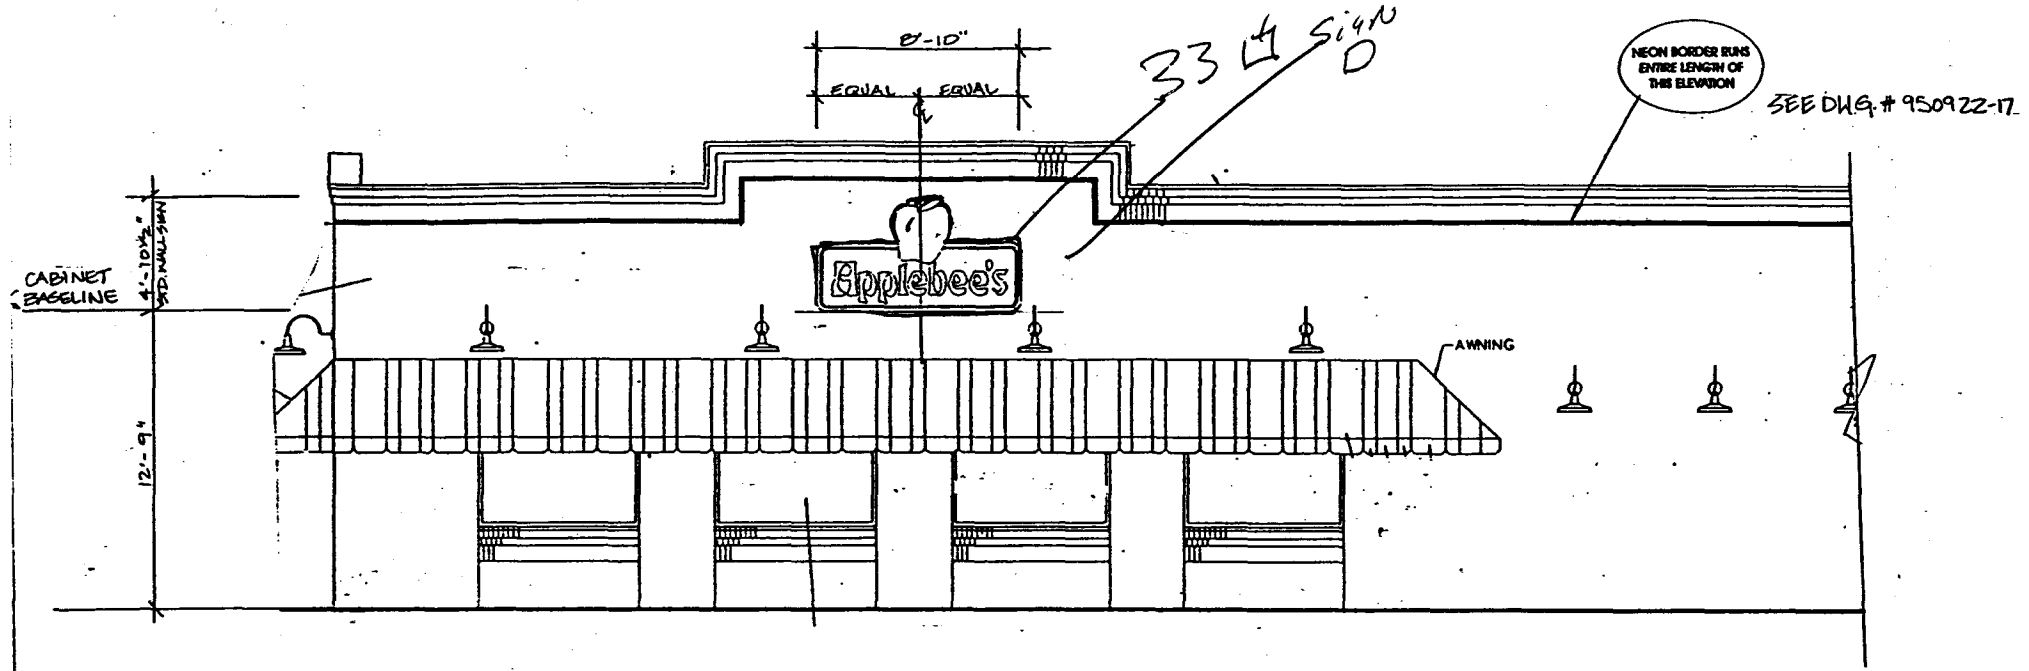

NORTHEAST ELEVATION
SCALE: 3/16" = 1'-0"

This Product is Listed by
UNDERWRITERS LABORATORIES INC.
and Bears the Mark: 

NOTES: THIS SKETCH IS THE EXCLUSIVE PROPERTY OF SIGN-LITE CORPORATION. IT SHOULD NOT BE COPIED, REPRODUCED, DISPLAYED OR USED IN ANY WAY WITHOUT WRITTEN APPROVAL OF SIGN-LITE CORPORATION. IN THE EVENT OF NEW OR REMODEL CONSTRUCTION IT WILL BE THE GENERAL CONTRACTOR'S RESPONSIBILITY TO MAKE ALL FINAL PRIMARY CONNECTION TO ELECTRIC SIGNS INSTALLED.

Accepted By: _____
Date: _____

Project APPLEBEE'S		SIGN SPECIFICATIONS				CABINET		MOUNTING		ELECTRICAL		LETTERS	
Address CITY GRAND JUNCTION CO.		SF X	Height 4'-10 1/2"	Length 8'-10"	Width	Aluminum Extrusion	Center Pole	Twin Pole	Non-Illuminated	Illuminated X	Style LOGO		
Date 4-22-95	Salesperson BDH	Drawn By DT	Scale AS NOTED	FACE		Fabricated Bar X ALUM	Wall Mount X	Other	Internal X	External X	Non-Illuminated	Illuminated X	
Drawing # 950922-14	Revisions: By - Date			Flat	Panned X	Embossed	Structure BRICK	Plates	Lamps NEON/H.O. FLUOR	Metal ALUM		Plastic	
Job #	Color SEE DWG # 950922-16 950922-17			Flat			BASE	Height Above Ground 12'-9"	Bolts & TRANSF.	120V X	Other	Trim Cap 1" BLACK	
							Ca. Yr. Concrete	Windloaded @	Total Amps.	Circuits	Other NEON BORDER	Neon CL RED/EMERALD GREEN	



SIGN PERMIT

Community Development Department
250 North 5th Street
Grand Junction, CO 81501
(303) 244-1430

PERMIT NO. _____
Date Submitted 10-17-95
FEE \$ 5.00
Tax Schedule 2701-363-00-092
Zone HO

3

BUSINESS NAME Apple bars CONTRACTOR Western Now
STREET ADDRESS 711 Horizon LICENSE NO 295060
PROPERTY OWNER Apple bars ADDRESS 2495 Industrial
OWNER ADDRESS 711 Horizon TELEPHONE NO 2427843

- 1. FLUSH WALL 2 Square Feet per Linear Foot of Building Facade
 - 2. ROOF 2 Square Feet per Linear Foot of Building Facade
 - 3. FREE-STANDING 2 Traffic Lanes - 0.75 Square Feet x Street Frontage
4 or more Traffic Lanes - 1.5 Square Feet x Street Frontage
 - 4. PROJECTING 0.5 Square Feet per each Linear Foot of Building Facade
 - 5. OFF-PREMISE See #3 Spacing Requirements; Not > 300 Square Feet or < 15 Square Feet
- Externally Illuminated Internally Illuminated Non-Illuminated

(1 - 5) Area of Proposed Sign 156.5 Square Feet
(1,2,4) Building Facade 59.5 Linear Feet
(1 - 4) Street Frontage 173.3 Linear Feet
(2,4,5) Height to Top of Sign 35 Feet Clearance to Grade 11 Feet
(5) Distance from all Existing Off-Premise Signs within 600 Feet Feet


Existing Signage/Type			
A	Flush wall	12.5	
B	" "	39	Sq Ft
C	" "	12	Sq Ft
D	" "	33	Sq Ft
Total Existing:		96.5	Sq Ft

FOR OFFICE USE ONLY:	
<u>Signage Allowed on Parcel</u>	
Building <u>119</u>	Sq Ft
Free-Standing <u>260</u>	Sq Ft
Total Allowed: <u>260</u>	Sq Ft


COMMENTS: _____

NOTE: No sign may exceed 300 square feet. A separate sign permit is required for each sign. Attach a sketch of proposed and existing signage including types, dimensions, lettering, abutting streets, alleys, easements, property lines, and locations. All signs require a separate permit from the Building Department.

J. Eric Schmalz 10-17-95 Michael T. Drollinger 10-20-95
Applicant's Signature Date Approved By Date
J. Eric Schmalz MICHAEL T. DROLLINGER

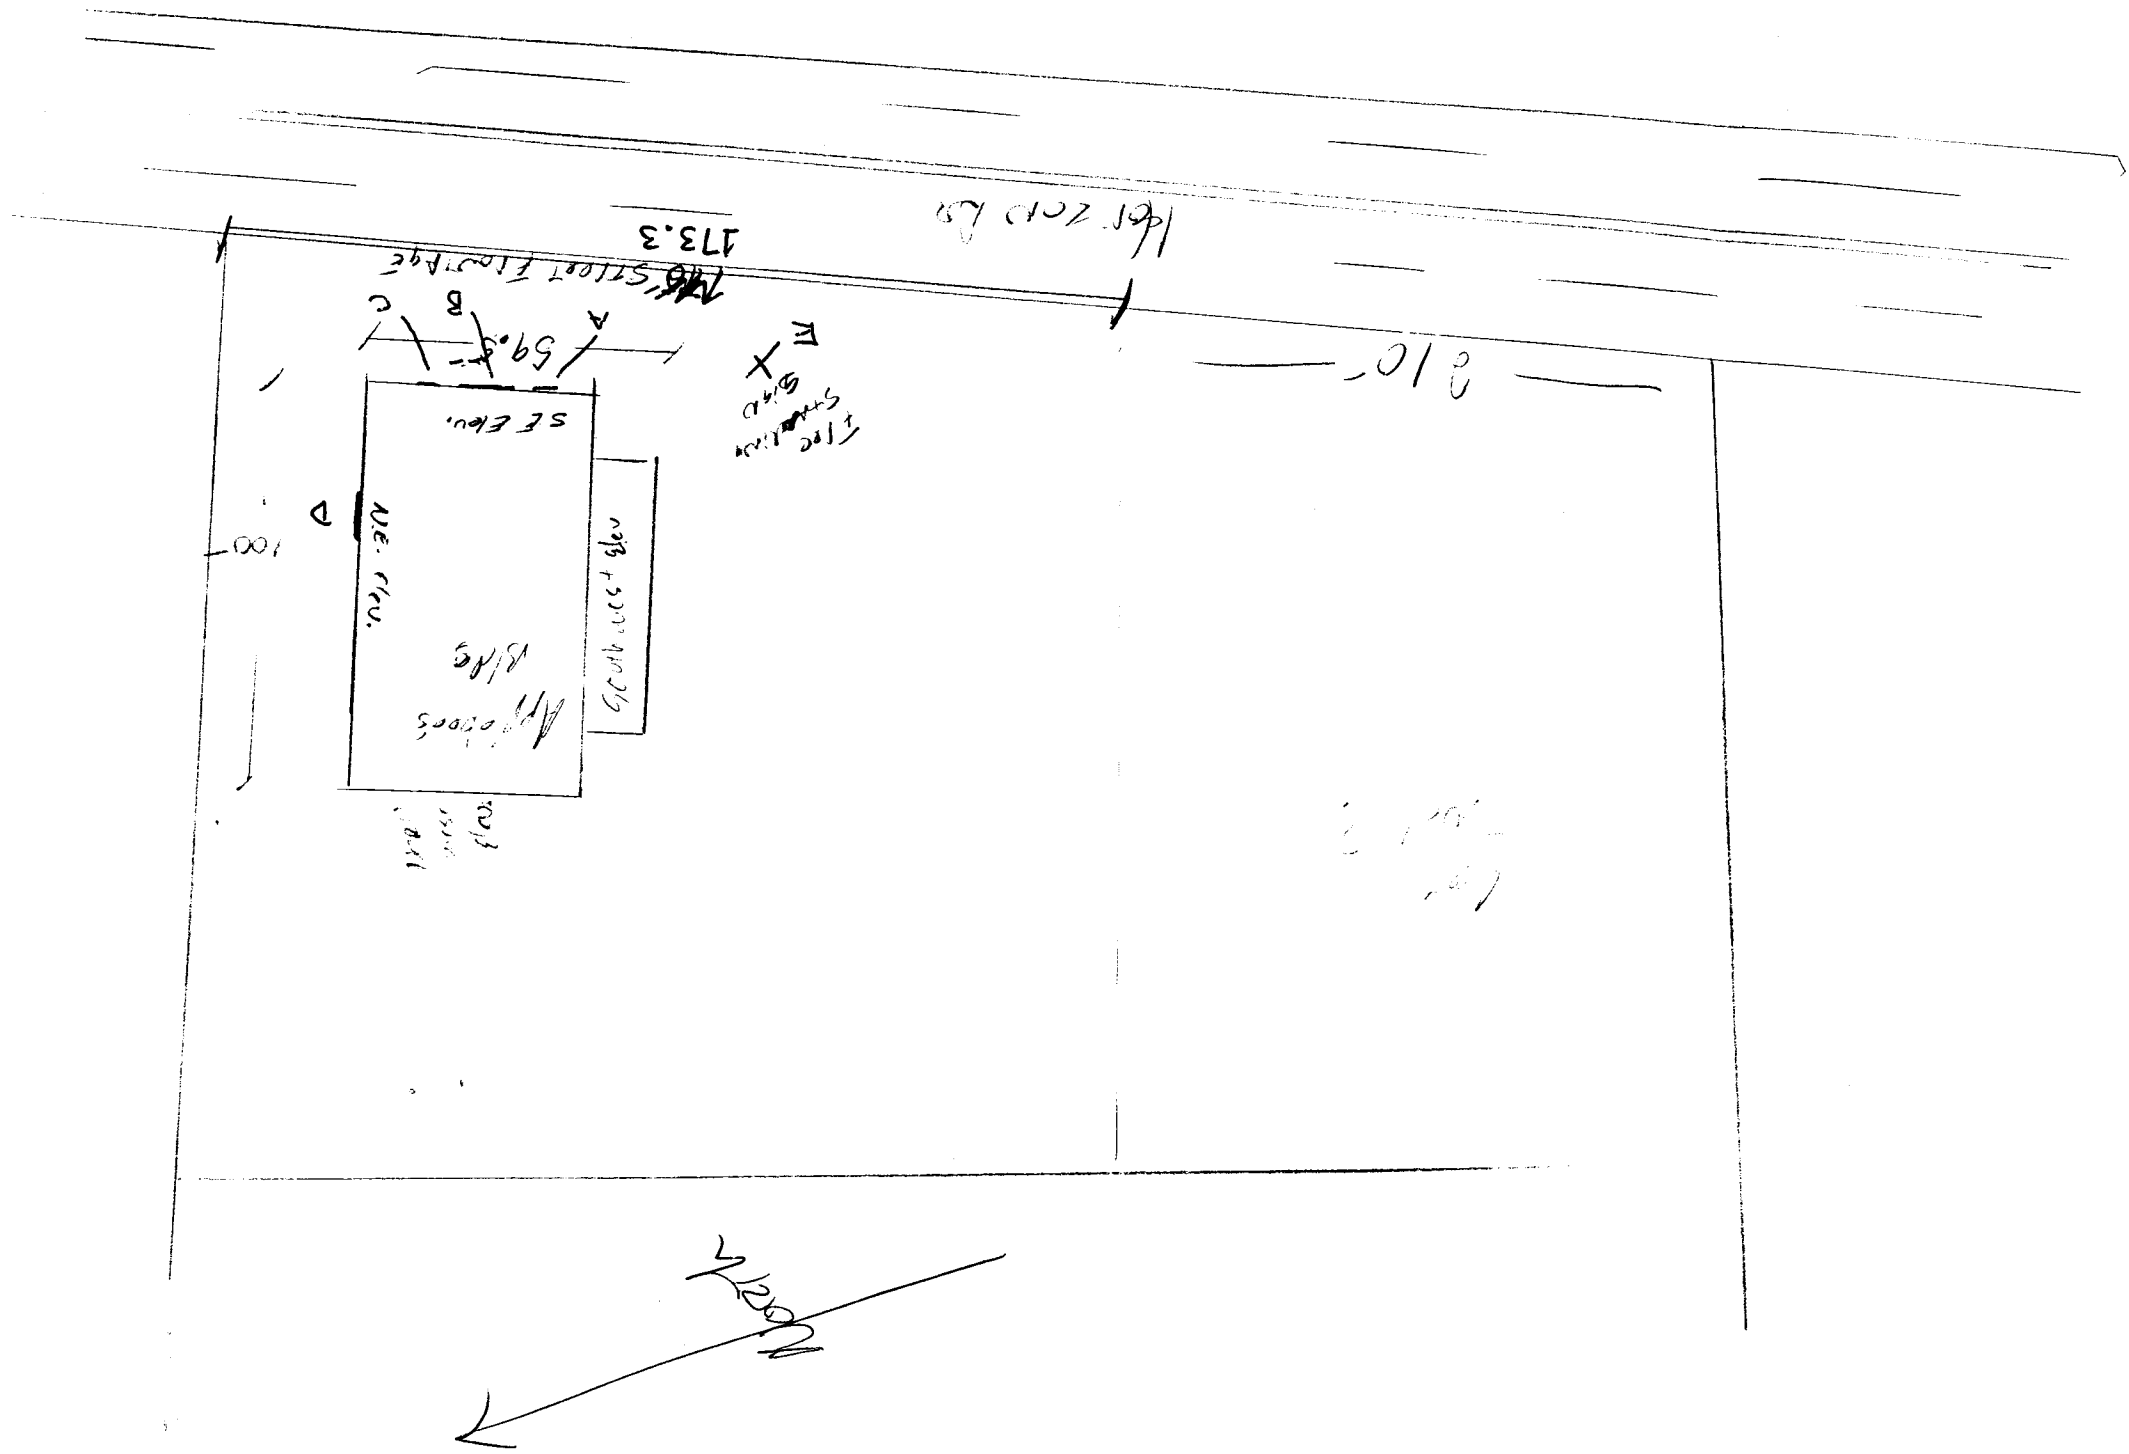

7

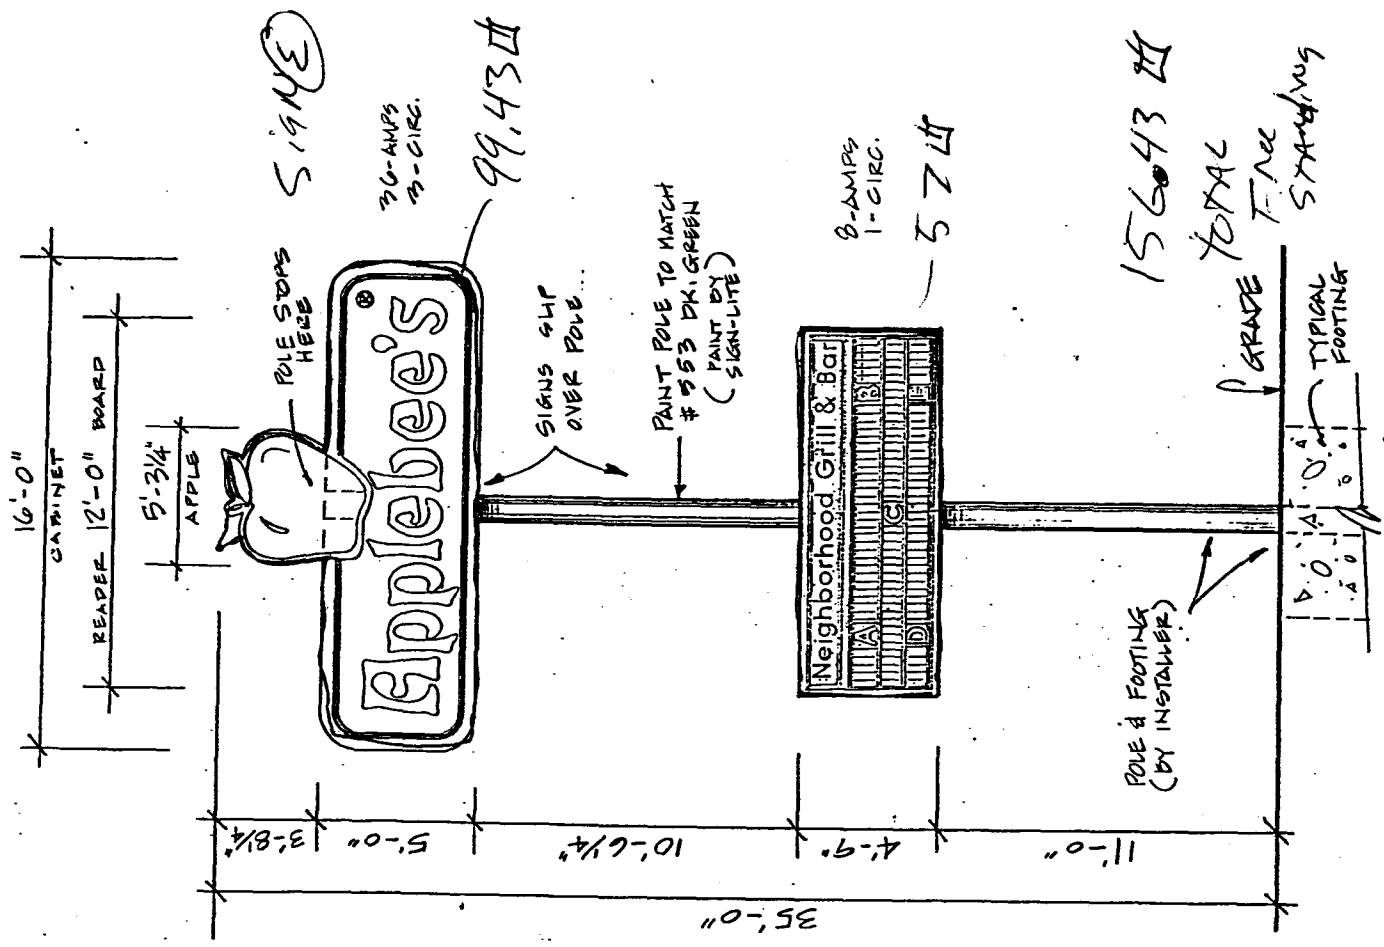

NOTES: THIS SKETCH IS THE EXCLUSIVE PROPERTY OF SIGN-LITE CORPORATION. IT SHOULD NOT BE COPIED, REPRODUCED, DISPLAYED OR USED IN ANY WAY WITHOUT WRITTEN APPROVAL OF SIGN-LITE CORPORATION. IN THE EVENT OF NEW OR REMODEL CONSTRUCTION IT WILL BE THE GENERAL CONTRACTOR'S RESPONSIBILITY TO MAKE ALL FINAL PRIMARY CONNECTION TO ELECTRIC SIGNS INSTALLED.

Accepted By: _____
Date: _____

Project APPLEBEE'S		SIGN SPECIFICATIONS				CABINET		MOUNTING		ELECTRICAL		LETTERS		
Address GRAND JUNCTION CO.		SP	Height 8'-8 1/4"	Length 16'-0"	Width APPLE	Aluminum Extrusion	Center Pole <input checked="" type="checkbox"/>	Twin Pole	Non-Illuminated	Illuminated <input checked="" type="checkbox"/>	Style	LOGO	ICL	EXPOSED
Date 9-22-75	Salesperson BDH	DP <input checked="" type="checkbox"/>	4'-9"	12'-0"	R.B.	Fabricated Size ALUM.	Wall Mount	Other	Internal <input checked="" type="checkbox"/>	External <input checked="" type="checkbox"/>	Non-Illuminated	Illuminated	NEON	
Drawn By JC	Scale 1/4"	FACE				Color SEE DWG # 950925-C3	Structure POLESIGN	Plates	Lamps H10, FLUOR.	Ballasts TRANSFORMERS	Metal ALUM.	Plastic	Trim Cap 1" BLACK	
Drawing # 950922-1B	Revisions: By - Date	Flat	Penned <input checked="" type="checkbox"/>	Embossed	Flan	BASE	Height Above Ground 35'-0"	Windloaded <input checked="" type="checkbox"/>	Total Amps 44	Circuits 4	Other	Other	Other	
Job #		Color READER HEADER	SEE DWG # 950925-02			L W D	Ca. Tl. Concrete	PSF	Fixture UL / APPLE / READ. BD.	Other	Other	Other	Other	Other

CITYBASE, LLC