

(A)



Sign Clearance

For Signs that Require a Building Permit

Public Works & Planning Department
250 North 5th Street, Grand Junction CO 81501
Tel: (970) 244-1430 FAX (970) 256-4031

Bldg Permit No.	_____
Date Submitted	<u>5-10-10</u>
Fee \$	<u>25.00</u>
Zone	<u>C-2</u>

TAX SCHEDULE NO. <u>2945-103-37-015</u>	CONTRACTOR <u>Western Neon Sign Co. Inc</u>
BUSINESS NAME <u>Einstein Bros. Bagels</u>	LICENSE NO. <u>2090474</u>
STREET ADDRESS <u>2546 Rimrock Ave</u>	ADDRESS <u>3183 Hall Ave 81504</u>
PROPERTY OWNER <u>MASE LLC</u>	TELEPHONE NO. <u>523-4045</u>
OWNER ADDRESS <u>611 24 Road</u>	CONTACT PERSON <u>John</u>

<input checked="" type="checkbox"/> 1. FLUSH WALL	2 Square Feet per Linear Foot of Building Facade
<input checked="" type="checkbox"/> 2. ROOF	2 Square Feet per Linear Foot of Building Facade
<input type="checkbox"/> 3. FREE-STANDING	2 Traffic Lanes - 0.75 Square Feet x Street Frontage
<input type="checkbox"/> 4. PROJECTING	4 or more Traffic Lanes - 1.5 Square Feet x Street Frontage
<input type="checkbox"/> 5. OFF-PREMISE	0.5 Square Feet per each Linear Foot of Building Facade
See #3 Spacing Requirements; Not > 300 Square Feet or < 15 Square Feet	
<input type="checkbox"/> Externally Illuminated	<input checked="" type="checkbox"/> Internally Illuminated
<input type="checkbox"/> Non-Illuminated	

(1 - 5) Area of Proposed Sign: 58.08 Square Feet (A)

(1,2,4) Building Façade: 38'4" Linear Feet ~~38'~~ Building Façade Direction: North South East West

(1 - 4) Street Frontage: 393 Linear Feet Name of Street: Rimrock

(2 - 5) Height to Top of Sign: 19' Feet Clearance to Grade: 16'± Feet

(5) Distance to Nearest Existing Off-Premise Sign: NA Feet

EXISTING SIGNAGE TYPE & SQUARE FOOTAGE:

_____	Sq. Ft.
<u>pl sign package</u>	_____ Sq. Ft.
_____	_____ Sq. Ft.
_____	_____ Sq. Ft.
Total Existing:	_____ Sq. Ft.

FOR OFFICE USE ONLY

Signage Allowed on Parcel for ROW: Rimrock

1.75 x 38'4" Building 67.2 Sq. Ft.

Free-Standing _____ Sq. Ft.

Total Allowed: 67.2 Sq. Ft.

COMMENTS: Install sign (A) to front fascia of building

* This sign permit may be subject to CDOT regulations, Please contact CDOT for further regulations.

NOTE: No sign may exceed 300 square feet. A separate sign clearance is required for each sign. Attach a sketch, to scale, of proposed and existing signage including types, dimensions and lettering. Attach a plot plan, to scale, showing: abutting streets, alleys, easements, driveways, encroachments, property lines, distances from existing buildings to proposed signs and required setbacks. **A SEPARATE PERMIT FROM THE BUILDING DEPARTMENT IS ALSO REQUIRED.**


I hereby attest that the information on this form and the attached sketches are true and accurate.

[Signature] 4-27-2010 [Signature] 5-10-10

Applicant's Signature Date Planning Approval Date

(White: Planning) (Yellow: Neighborhood Services) (Pink: Building Permit) (Goldenrod: Applicant)

- The storefront is 40' wide front and back which allows for 80 square feet of signage.
- > The red stripe where all raceway mounted channel letters are mounted is 8 1/2" high.
 - > The red stripe is Sherwin Williams SW-6053 "Reddened Earth" color.
 - > The wall brown block wall surface is SW-6352 "Soft Apricot" color.
 - > The wall surface is 56" above and below the red stripe.

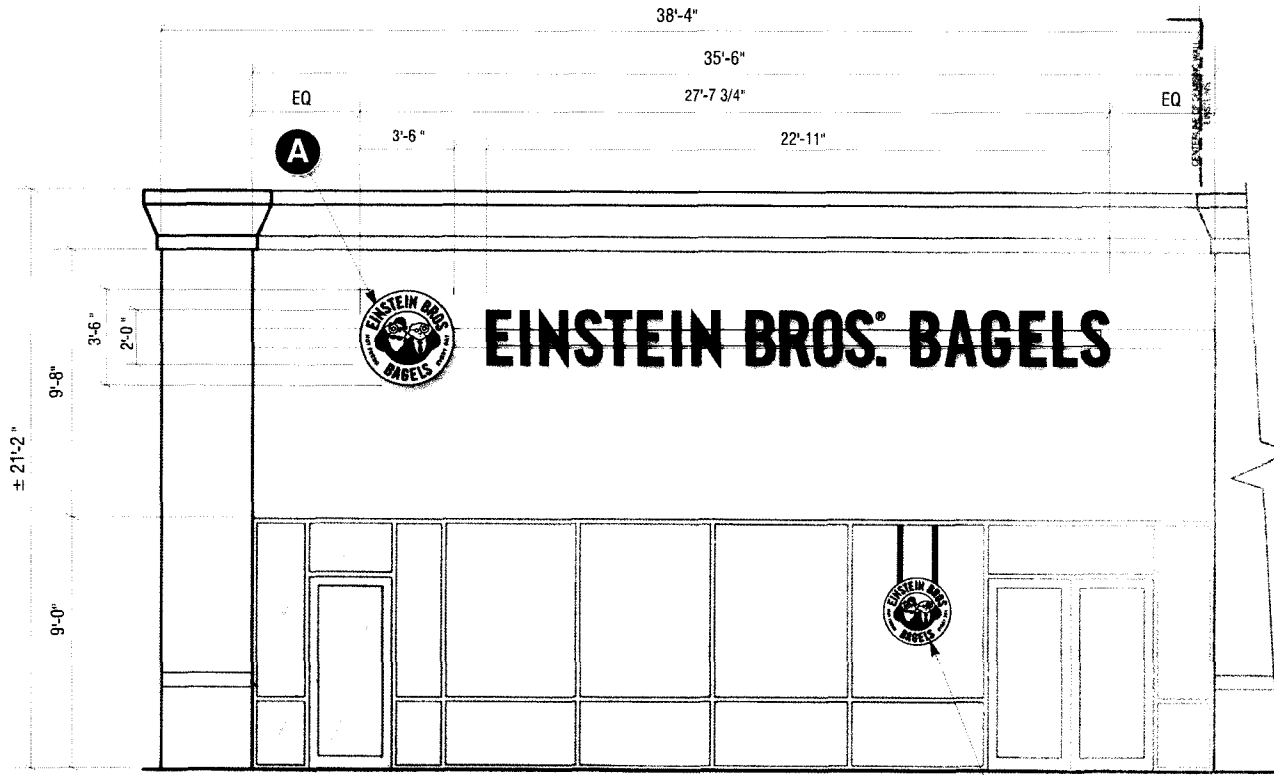

STOREFRONT ELEVATION

SCALE: 3/16" = 1'-0"

D APPROX 68" TO CL

- A**
- 42" "LOGO" / 24" "EINSTEIN BROS..."
 - TYPICAL CHANNEL LETTERS ON 7" RACEWAY
 - 3/16" WHITE PLEXI
 - YELLOW PMS #124 & PROCESS BLACK
 - 3M DAY / NIGHT VINYL (BLACK/ WHITE)
 - BLACK
 - PTM BUILDING COLOR FOR LETTERS, LOGO BLACK
 - WHITE NEON
 - RACEWAY FLUSH MOUNTED TO BUILDING FASCIA

RACEWAYS - PAINTED SHERWIN WILLIAMS SW-6053 "REDDENED EARTH"
 LTR RETURNS - PAINTED SHERWIN WILLIAMS SW-6352 "Soft Apricot"
 (LDGO RETURNS BLACK)

- 30" WINDDW SIGN
- 1/8" ROUTED ALUM.
- PTM. PMS#124 YELLOW
- 1/2" CLEAR PUSH-THRU
- DPAQUE WHITE, BLACK & YELLOW
- BLACK
- T5 LAMPS
- BLACK TUBES TO WINDOW FRAME

EINSTEIN BROS. BAGELS

DRAWINGS

110 North Public Square, Suite 2-5
 Angola, IN 46703
 PH: (888) 695-1521 FAX: (877) 622-7720

This is an original unpublished drawing created by Awning & Sign Contractors. It is submitted for your exclusive use, in connection with a project being planned. It is not to be shown to anyone outside your organization, nor is it to be used, reproduced, copied or exhibited in any fashion. This drawing is the property of Awning & Sign Contractors.

Rev1	3/22/10	Add Pre. Logo w/ drivethru sign, site plan, etc .. smw
Rev2	3/24/10	Re-position/ new layout "DT", add sign, notes .. smw
Rev3	3/24/10	Sh1! Center all on logo, chart vinyl notes .. smw
Rev4	4/07/10	Sign on raceways, code, paint colors .. smw
Rev5	4/13/10	Remove tagline pans, Signs on raceways (band) .. smw
Rev6	4/20/10	Awning graphics, Re-Position signs .. smw
Rev7	4/26/10	Remove all awnings except "drive-thru" .. smw

LOCATION

Einstein Bros. Bagels
 2546 Rimrock Ave
 Grand Junction, CO 81505

DRAWN BY:	SMW	SCALE:	AS NOTED
DRAWN:	3/15/10	SALES:	RZ
DWG#:	Grand Junction CO Rimrock R7		
JOB#:	2263	SHT #:	1



Sign Clearance

For Signs that Require a Building Permit

Public Works & Planning Department
250 North 5th Street, Grand Junction CO 81501
Tel: (970) 244-1430 FAX (970) 256-4031

Bldg Permit No. _____
Date Submitted 5-10-10
Fee \$ 5.00
Zone C-2

TAX SCHEDULE NO. 2945-103-37-015
BUSINESS NAME Einstein Bros. Bagels
STREET ADDRESS 2546 Rimrock Ave
PROPERTY OWNER MASA LLC
OWNER ADDRESS 611 24 Road

CONTRACTOR Western Neon Sign Co. Inc.
LICENSE NO. 2090474
ADDRESS 3183 Hall Ave
TELEPHONE NO. 523-4045
CONTACT PERSON John

- 1. FLUSH WALL 2 Square Feet per Linear Foot of Building Facade
- 2. ROOF 2 Square Feet per Linear Foot of Building Facade
- 3. FREE-STANDING 2 Traffic Lanes - 0.75 Square Feet x Street Frontage
4 or more Traffic Lanes - 1.5 Square Feet x Street Frontage
- 4. PROJECTING 0.5 Square Feet per each Linear Foot of Building Facade
- 5. OFF-PREMISE See #3 Spacing Requirements; Not > 300 Square Feet or < 15 Square Feet

Externally Illuminated Internally Illuminated Non-Illuminated

(1 - 5) Area of Proposed Sign: 58.08 square Feet (B)

(1,2,4) Building Façade: 38'4" Linear Feet Building Façade Direction: North South East West

(1 - 4) Street Frontage: 366 Linear Feet Name of Street: Hwy 6 + 50

(2 - 5) Height to Top of Sign: 19'± Feet Clearance to Grade: 16'± Feet

(5) Distance to Nearest Existing Off-Premise Sign: NA Feet

EXISTING SIGNAGE TYPE & SQUARE FOOTAGE:

Sign (A) _____ 58.08 Sq. Ft.

_____ Sq. Ft.

_____ Sq. Ft.

Total Existing: _____ Sq. Ft.

FOR OFFICE USE ONLY

Signage Allowed on Parcel for ROW: Hwy 6 + 50

1.75 x 38'4" Building 67.2 Sq. Ft.

Free-Standing _____ Sq. Ft.

Total Allowed: 67.2 Sq. Ft.

COMMENTS: Install sign (B) to Hwy 6 + 50 side of building


* This sign permit may be subject to CDOT regulations please contact for further information.

NOTE: No sign may exceed 300 square feet. A separate sign clearance is required for each sign. Attach a sketch, to scale, of proposed and existing signage including types, dimensions and lettering. Attach a plot plan, to scale, showing: abutting streets, alleys, easements, driveways, encroachments, property lines, distances from existing buildings to proposed signs and required setbacks. **A SEPARATE PERMIT FROM THE BUILDING DEPARTMENT IS ALSO REQUIRED.**

I hereby attest that the information on this form and the attached sketches are true and accurate.

[Signature] 04-27-2010 Bayleen Henderson 5-10-10
Applicant's Signature Date Planning Approval Date

(White: Planning) (Yellow: Neighborhood Services) (Pink: Building Permit) (Goldenrod: Applicant)

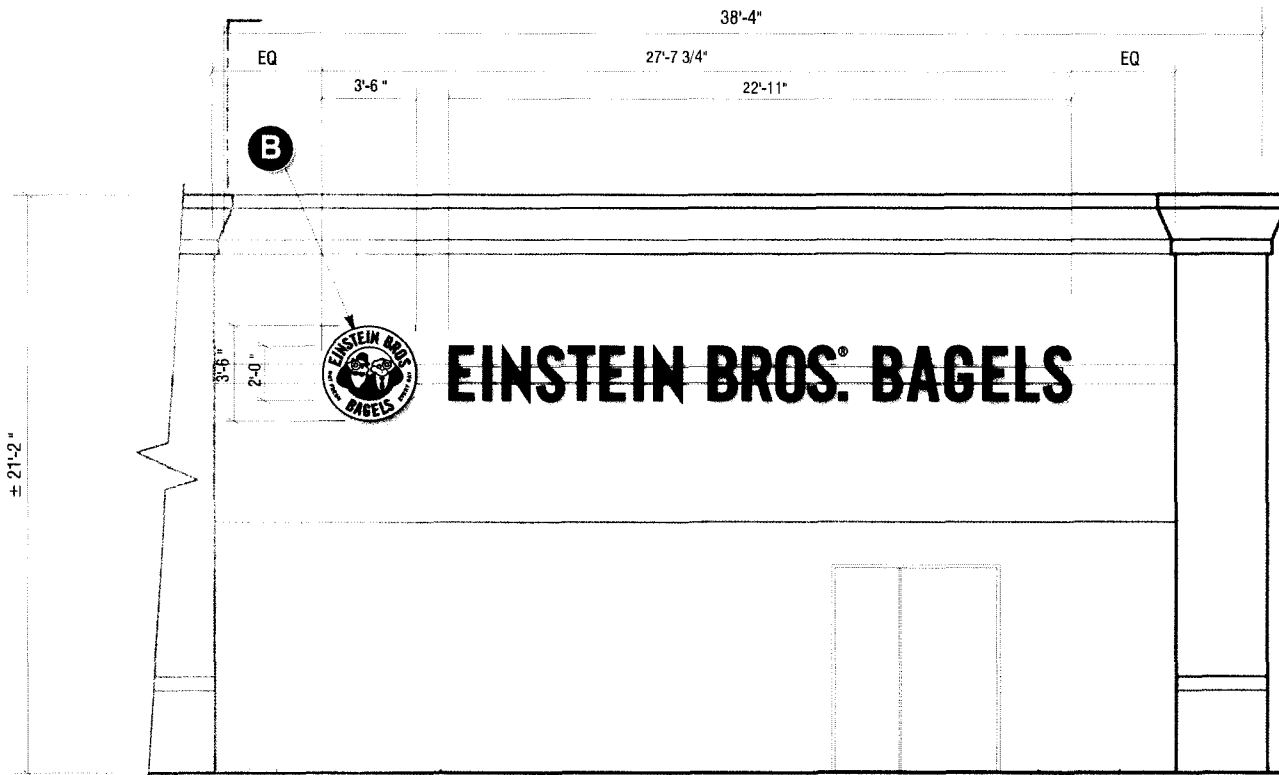

REAR ELEVATION


SCALE: 3/16" = 1'-0"

B

42" "LOGO" / 24" "EINSTEIN BROS..."
 TYPICAL CHANNEL LETTERS ON 7" RACEWAY
 3/16" WHITE PLEXI
 YELLOW PMS #124 & PROCESS BLACK
 3M DAY / NIGHT VINYL (BLACK/ WHITE)
 BLACK
 PTM BUILDING COLOR FOR LETTERS, LOGO BLACK
 WHITE NEON
 RACEWAY FLUSH MOUNTED TO BUILDING FASCIA

RACEWAYS - PAINTED SHERWIN WILLIAMS SW-6053 "REDDENED EARTH"
 LTR RETURNS - PAINTED SHERWIN WILLIAMS SW-6352 "Soft Apricot"
 (LOGO RETURNS BLACK)

<h1>EINSTEIN BROS. BAGELS</h1>	DRAWING 110 North Public Square, Suite 2-5 Angola, IN 46703 PH: (888) 665-1521 FAX: (877) 822-7720	This is an original unpublished drawing created by Awning & Sign Contractors. It is submitted for your exclusive use, in connection with a project being planned. It is not to be shown to anyone outside your organization, nor is it to be used, reproduced, copied or exhibited in any fashion. This drawing is the property of Awning & Sign Contractors.	Rev1 3/22/10 Add Pre, Logo w/ drivethru sign, site plan, etc .. smw Rev2 3/24/10 Re-position/ new layout "DT", add sign notes .. smw Rev3 3/24/10 Sht1 Center all on logo, chart vinyl notes smw Rev4 4/07/10 Sign on raceways, code, paint colors smw Rev5 4/13/10 Remove tagline pans, Signs on raceways (band) .. smw Rev6 4/20/10 Awning graphics, Re-Position signs smw Rev7 4/26/10 Remove all awnings except "drive-thru" smw	LOCATION Einstein Bros. Bagels 2546 Rimrock Ave Grand Junction, CO 81505	DRAWN BY: SMW SCALE: AS NOTED DRAWN: 3/15/10 SALES: RZ DWG#: Grand Junction CO Rimrock R7 JOB#: 2263 SHT #: 3

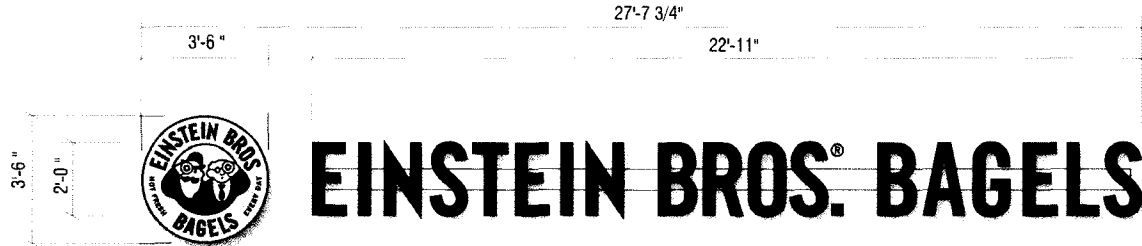


12.25 SQ FT 45.83 SQ FT

A B STOREFRONT SIGN ELEVATION
SCALE: 1/4" = 1'-0"

- 42" "LOGO" / 24" "EINSTEIN BROS..."
- TYPICAL CHANNEL LETTERS ON 7" RACEWAY
- 3/16" WHITE PLEXI
- YELLOW PMS #124 & PROCESS BLACK
- 3M DAY / NIGHT VINYL (BLACK/ WHITE)
- BLACK
- PTM BUILDING COLOR FOR LETTERS, LOGO BLACK
- WHITE NEON
- RACEWAY FLUSH MOUNTED TO BUILDING FASCIA

RACEWAYS - PAINTED SHERWIN WILLIAMS SW-6053 "REDDENED EARTH"
LTR RETURNS - PAINTED SHERWIN WILLIAMS SW-6352 "Soft Apricot" (LOGO RETURNS BLACK)

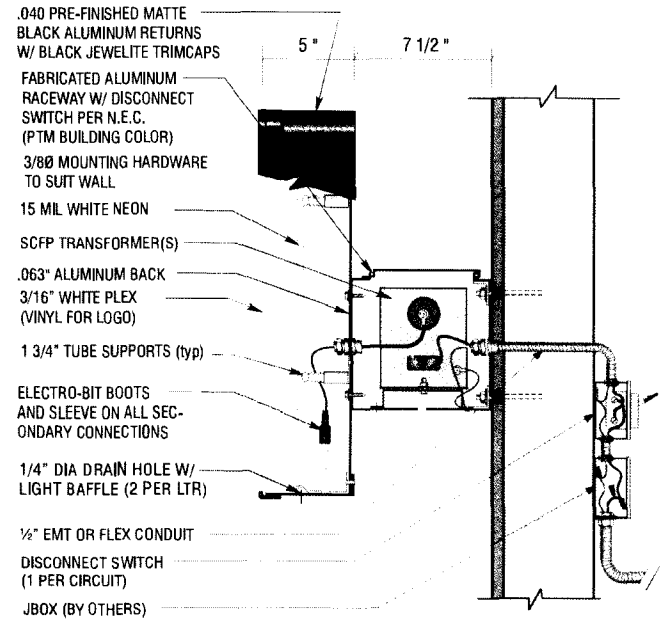

SECTION @ NEON CHANNEL LTR- RCWY
SCALE: 1 1/2" = 1'-0"

EINSTEIN BROS. BAGELS	DRAWINGS BY:	110 North Public Square, Suite 2-5 Angola, IN 46703 PH: (866) 665-1521 FAX: (877) 922-7720	This is an original unpublished drawing created by Awning & Sign Contractors. It is submitted for your exclusive use, in connection with a project being planned. It is not to be shown to anyone outside your organization, nor is it to be used, reproduced, copied or exhibited in any fashion. This drawing is the property of Awning & Sign Contractors.	Rev1 3/22/10 Add Pre-Logo w/ drive-thru sign, site plan, etc... smw Rev2 3/24/10 Re-position/ new layout "DT", add sign, notes... smw Rev3 3/24/10 Sht1 Center all on logo, chart vinyl notes... smw Rev4 4/07/10 Sign on raceways, code, paint colors... smw Rev5 4/13/10 Remove tagline pans, Signs on raceways (band)... smw Rev6 4/20/10 Awning graphics, Re-Position signs... smw Rev7 4/26/10 Remove all awnings except "drive-thru"... smw	LOCATION Einstein Bros. Bagels 2546 Rimrock Ave Grand Junction, CO 81505	DRAWN BY: SMW SCALE: AS NOTED DRAWN: 3/15/10 SALES: RZ DWG#: Grand Junction CO Rimrock R7 JOB#: 2263 SHT #: 4
	PH: (866) 665-1521 FAX: (877) 922-7720					



5

Sign Clearance

For Signs that Require a Building Permit

Public Works & Planning Department
250 North 5th Street, Grand Junction CO 81501
Tel: (970) 244-1430 FAX (970) 256-4031

Bldg Permit No.	_____
Date Submitted	<u>5-10-10</u>
Fee \$	<u>5.00</u>
Zone	<u>C-2</u>

TAX SCHEDULE NO. <u>2945-103-37-015</u>	CONTRACTOR <u>Western Neon Sign Co. Inc</u>
BUSINESS NAME <u>Einstin Bros. Bauls</u>	LICENSE NO. <u>2090474</u>
STREET ADDRESS <u>2546 Rimrock Ave</u>	ADDRESS <u>3183 Hall Ave</u>
PROPERTY OWNER <u>MASE LLC</u>	TELEPHONE NO. <u>525-4045</u>
OWNER ADDRESS <u>611 24 road</u>	CONTACT PERSON <u>John</u>

- | | |
|---|--|
| <input checked="" type="checkbox"/> 1. FLUSH WALL | <input checked="" type="checkbox"/> 2 Square Feet per Linear Foot of Building Facade |
| <input type="checkbox"/> 2. ROOF | 2 Square Feet per Linear Foot of Building Facade |
| <input type="checkbox"/> 3. FREE-STANDING | 2 Traffic Lanes - 0.75 Square Feet x Street Frontage |
| | 4 or more Traffic Lanes - 1.5 Square Feet x Street Frontage |
| <input type="checkbox"/> 4. PROJECTING | 0.5 Square Feet per each Linear Foot of Building Facade |
| <input type="checkbox"/> 5. OFF-PREMISE | See #3 Spacing Requirements; Not > 300 Square Feet or < 15 Square Feet |

Externally Illuminated Internally Illuminated Non-Illuminated

(1 - 5) Area of Proposed Sign: 1225 Square Feet

(1,2,4) Building Façade: 836" Linear Feet Building Façade Direction: North South East West

(1 - 4) Street Frontage: 366 Linear Feet Name of Street: Hwy 6+50

(2 - 5) Height to Top of Sign: 19' Feet Clearance to Grade: 15'6" Feet

(5) Distance to Nearest Existing Off-Premise Sign: NA Feet

EXISTING SIGNAGE TYPE & SQUARE FOOTAGE:	
<u>A+B</u>	<u>116.16</u> Sq. Ft.
<u>E+I</u>	<u>53.86</u> Sq. Ft.
_____	_____ Sq. Ft.
Total Existing:	_____ Sq. Ft.


FOR OFFICE USE ONLY	
Signage Allowed on Parcel for ROW: <u>Hwy 6+50</u>	
<u>1.75X</u> Building	<u>146.3</u> Sq. Ft.
Free-Standing	_____ Sq. Ft.
Total Allowed:	<u>146.3</u> Sq. Ft.

COMMENTS: Install sign (5) to the end of the building
*This sign ^{permit} may be subject to CDOT regulations, please contact CDOT for further information.

NOTE: No sign may exceed 300 square feet. A separate sign clearance is required for each sign. Attach a sketch, to scale, of proposed and existing signage including types, dimensions and lettering. Attach a plot plan, to scale, showing: abutting streets, alleys, easements, driveways, encroachments, property lines, distances from existing buildings to proposed signs and required setbacks. **A SEPARATE PERMIT FROM THE BUILDING DEPARTMENT IS ALSO REQUIRED.**

I hereby attest that the information on this form and the attached sketches are true and accurate.


<u>[Signature]</u>	<u>04-27-2010</u>	<u>[Signature]</u>	<u>5-10-10</u>
Applicant's Signature	Date	Planning Approval	Date
(White: Planning)	(Yellow: Neighborhood Services)	(Pink: Building Permit)	(Goldenrod: Applicant)

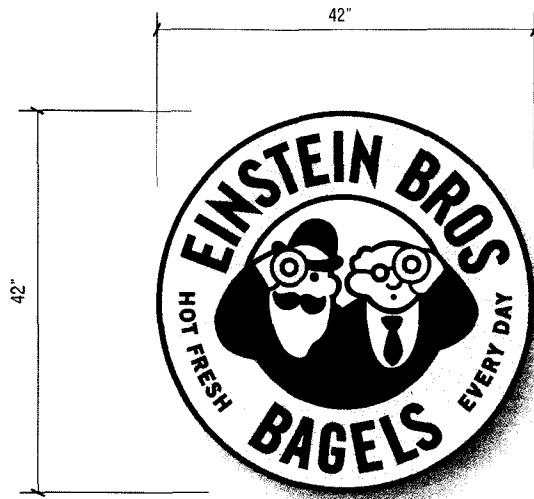

J LOGO DETAIL LAYOUT
SCALE: 3/4" = 1'-0"


	42" "LOGO"
	TYPICAL CHANNEL-STYLE LETTER /RACEWAY
	3/16" WHITE PLEXI
	YELLOW PMS #124 & PROCESS BLACK
	BLACK
	BLACK
	WHITE NEON
	FLUSH MOUNTED TO BUILDING FASCIA

RACEWAYS - PAINTED SHERWIN WILLIAMS SW-6053 "REDDENED EARTH"
LOGO RETURNS - PAINTED BLACK

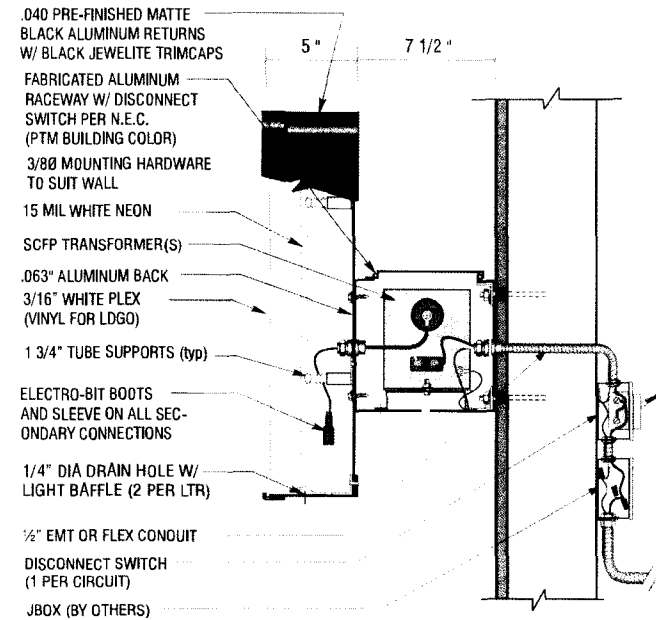

SECTION @ NEON CHANNEL LTR- RCWY
SCALE: 1 1/2" = 1'-0"

EINSTEIN BROS. BAGELS	DRAWING NO. XXXXXXXXXX	This is an original unpublished drawing created by Awning & Sign Contractors. It is submitted for your exclusive use, in connection with a project being planned. It is not to be shown to anyone outside your organization, nor is it to be used, reproduced, copied or exhibited in any fashion. This drawing is the property of Awning & Sign Contractors.	Rev1 3/22/10 Add Pre. Logo w/ drivethru sign, site plan, etc. . smw	LOCATION	DRAWN BY: SMW	SCALE: AS NOTED	
	110 North Public Square, Suite 2-5 Angola, IN 46703		Rev2 3/24/10 Re-position/ new layout "DT", add sign, notes . smw		Einstein Bros. Bagels	DRAWN: 3/15/10	SALES: RZ
	PH: (888) 685-1821 FAX: (877) 622-7720		Rev3 3/24/10 Sht 1 Center all on logo, chart vinyl notes . smw		2546 Rimrock Ave	DWG#: Grand Junction CO Rimrock R7	
			Rev4 4/07/10 Sign on raceways. code, paint colors . smw		Grand Junction, CO 81505	JOB#: 2263	SHT #: 13
		Rev5 4/13/10 Remove tagline pans, Signs on raceways (band) . smw					
		Rev6 4/20/10 Awning graphics, Re-Position signs . smw					
		Rev7 4/26/10 Remove all awnings except "drive-thru" . smw					

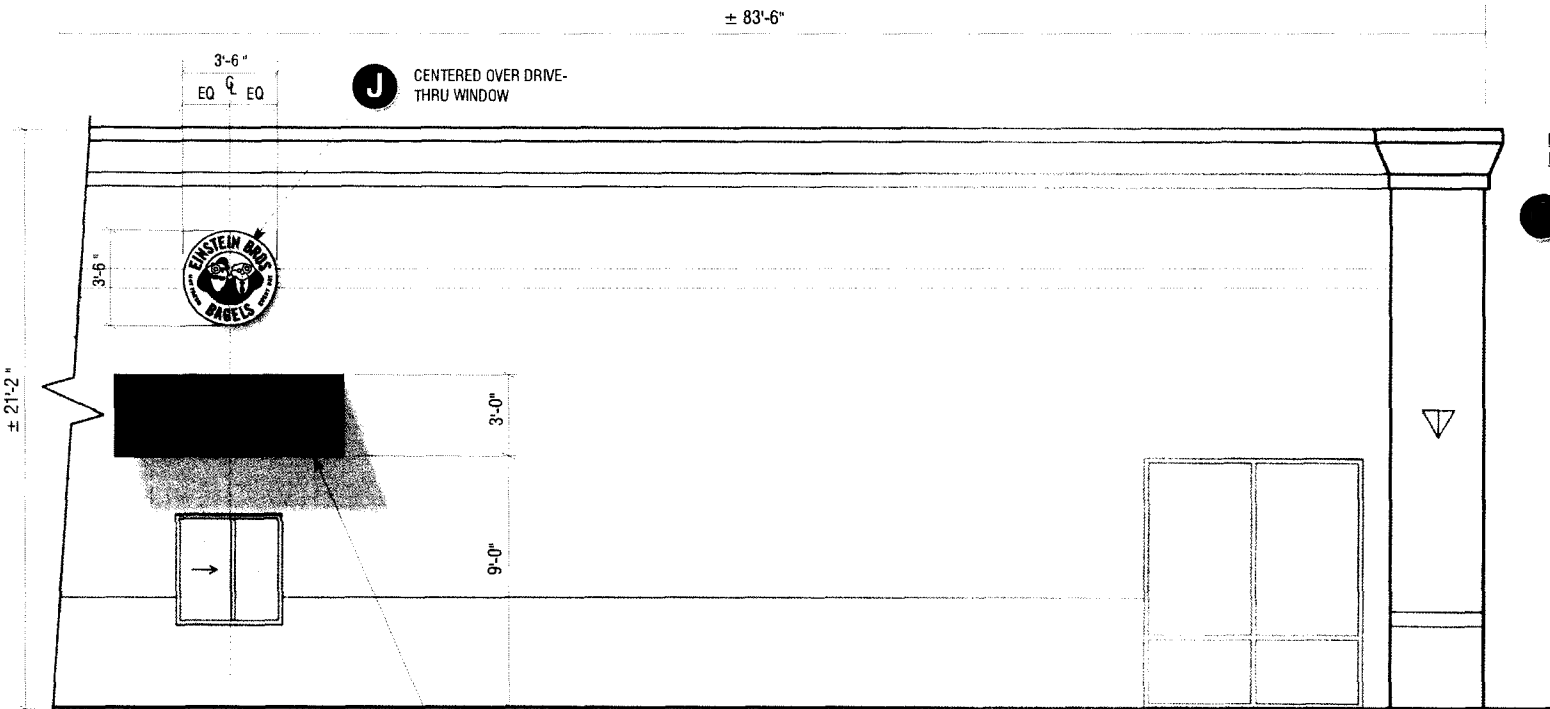

LEFT SIDE ELEVATION

SCALE: 3/16" = 1'-0"

C CENTERED OVER WINDOW



42" "LOGO"
 TYPICAL CHANNEL-STYLE LETTER / RACEWAY
 3/16" WHITE PLEXI
 YELLOW PMS #124 & PROCESS BLACK
 BLACK
 BLACK
 WHITE NEON
 FLUSH MOUNTED TO BUILDING FASCIA

RACEWAYS - PAINTED SHERWIN WILLIAMS SW-6053 "REDDENED EARTH"
 LOGO RETURNS - PAINTED BLACK

FABRIC AWNINGS
 'SUNBRELLA' BLACK 'SHED STYLE' / 12" BAND
 OPEN-END ALUMINUM
 ATTACH TO FASCIA WITH "Z CLIP", STAINLESS MOUNTING
 HARDWARE/ SPACER/ SILICONE TO SLIT (VERIFY)
 NO GRAPHICS - N/A

EINSTEIN BROS. BAGELS

DIR N Y

110 North Public Square, Suite 2-5
 Angola, IN 46703

PH: (888) 665-1621 FAX: (877) 622-7720


This is an original unpublished drawing created by Awning & Sign Contractors. It is submitted for your exclusive use, in connection with a project being planned. It is not to be shown to anyone outside your organization, nor is it to be used, reproduced, copied or exhibited in any fashion. This drawing is the property of Awning & Sign Contractors.

Rev1 3/22/10 Add Pre, Logo w/ drivethru sign, site plan, etc.. smw
 Rev2 3/24/10 Re-position/ new layout "DT", add sign, notes .. smw
 Rev3 3/24/10 Sht1 Center all on logo, chart vinyl notes smw
 Rev4 4/07/10 Sign on raceways, code, paint colors smw
 Rev5 4/13/10 Remove tagline pans, Signs on raceways (band) .. smw
 Rev6 4/20/10 Awning graphics, Re-Position signs smw
 Rev7 4/26/10 Remove all awnings except "drive-thru" smw

LOCATION

Einstein Bros. Bagels
 2546 Rimrock Ave
 Grand Junction, CO 81505

DRAWN BY: SMW	SCALE: AS NOTED
DRAWN: 3/15/10	SALES: RZ
DWG#: Grand Junction CO Rimrock R7	
JOB#: 2263	SHT #: 2

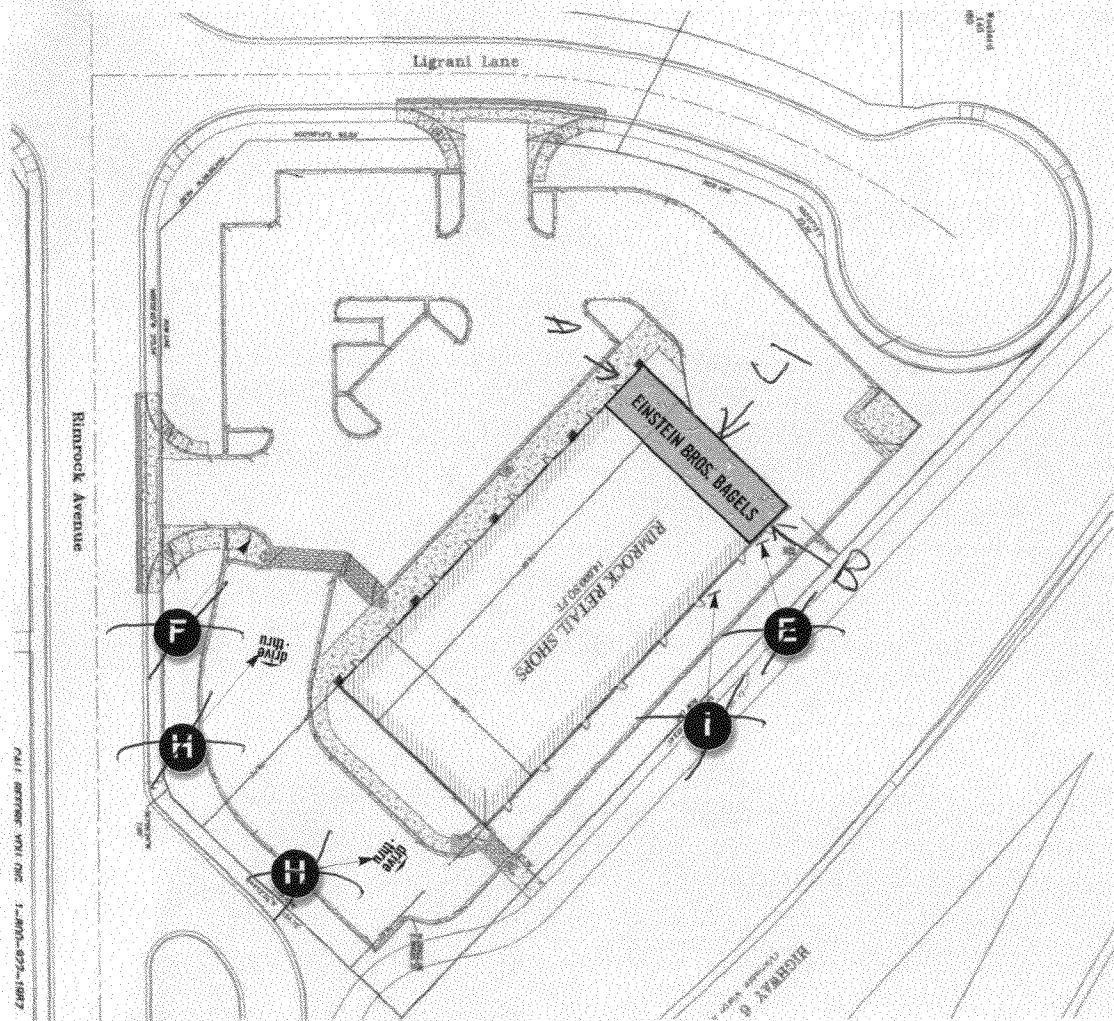

SITE PLAN SCALE: N.T.S.

E	SIGN: 72" x 85 1/2" "MENU BOARD"
SIGN TYPE:	FREE-STANDING MONUMENT-TYPE SIGN
CONST.:	ALUM. ANGLE CONSTRUCTION W/ 1/8" ALUM. SKIN
COLOR:	PMS PROCESS BLACK
LIGHTING:	INTERNAL H.O. LAMP ILLUM.
PANELS:	QTY. (5) 3/16" ACRYLIC "MENU" INSERTS W/ DIGITAL VINYL PRINT (BY OTHERS)
VINYL:	YELLOW PMS # 124 & PROCESS BLACK/ WHITE LOGO 3M#3650-49 TAN VINYL GRAPHIC COPY

F	SIGN: 16" x 36" "DRIVE-THRU" SIGN
SIGN TYPE:	FREESTANDING DIRECTIONAL SIGN
SIGN FACE:	1" THK. BLACK SINTRA PANEL
LETTERING:	1/4" THK. WHITE SINTRA LETTERING
VINYL:	DIGITAL "LOGO" TO MATCH PMS SPECS
MOUNTING:	3" DIA. SUPPORT POLE PTD. BLACK

H	SIGN: 72" x 71 1/4" PAVEMENT LETTERING
SIGN TYPE:	CUT STENCIL FOR GROUND PAINTING

i	SIGN: 72" x 85 1/2" "PRE-MENU BOARD" NO SPEAKERS
SIGN TYPE:	FREE-STANDING MONUMENT-TYPE SIGN
CONST.:	ALUM. ANGLE CONSTRUCTION W/ 1/8" ALUM. SKIN
COLOR:	PMS PROCESS BLACK
LIGHTING:	NON-ILLUMINATED (n/a)
PANELS:	QTY. (5) 3/16" ACRYLIC "MENU" INSERTS W/ DIGITAL VINYL PRINT (BY OTHERS)

EINSTEIN BROS. BAGELS

DRAWINGS BY:
AWNING & SIGN CONTRACTORS
 110 North Public Square, Suite 2-5
 Angola, IN 46703
 PH: (888) 665-1121 FAX: (877) 822-7720

This is an original unpublished drawing created by Awning & Sign Contractors. It is submitted for your exclusive use, in connection with a project being planned. It is not to be shown to anyone outside your organization, nor is it to be used, reproduced, copied or exhibited in any fashion. This drawing is the property of Awning & Sign Contractors.

REVISIONS	
Rev1 3/22/10	Add Pre, Logo w/ drivethru sign, site plan, etc. smw
Rev2 3/24/10	Re-position/ new layout "DT", add sign, notes. smw
Rev3 3/24/10	SH1 Center all on logo, chart vinyl notes. smw
Rev4 4/07/10	Sign on raceways. code, paint colors. smw
Rev5 4/13/10	Remove tagline pans. Signs on raceways (band). smw
Rev6 4/20/10	Awning graphics, Re-Position signs. smw
Rev7 4/26/10	Remove all awnings except "drive-thru". smw

LOCATION		DRAWN BY: SMW	SCALE: AS NOTED
Einstein Bros. Bagels 2546 Rimrock Ave Grand Junction, CO 81505		DRAWN: 3/15/10	SALES: RZ
		DWG#: Grand Junction CO Rimrock R7	
		JOB#: 2263	SH#: 14

Call: 888-665-1121 Fax: 877-822-7720