
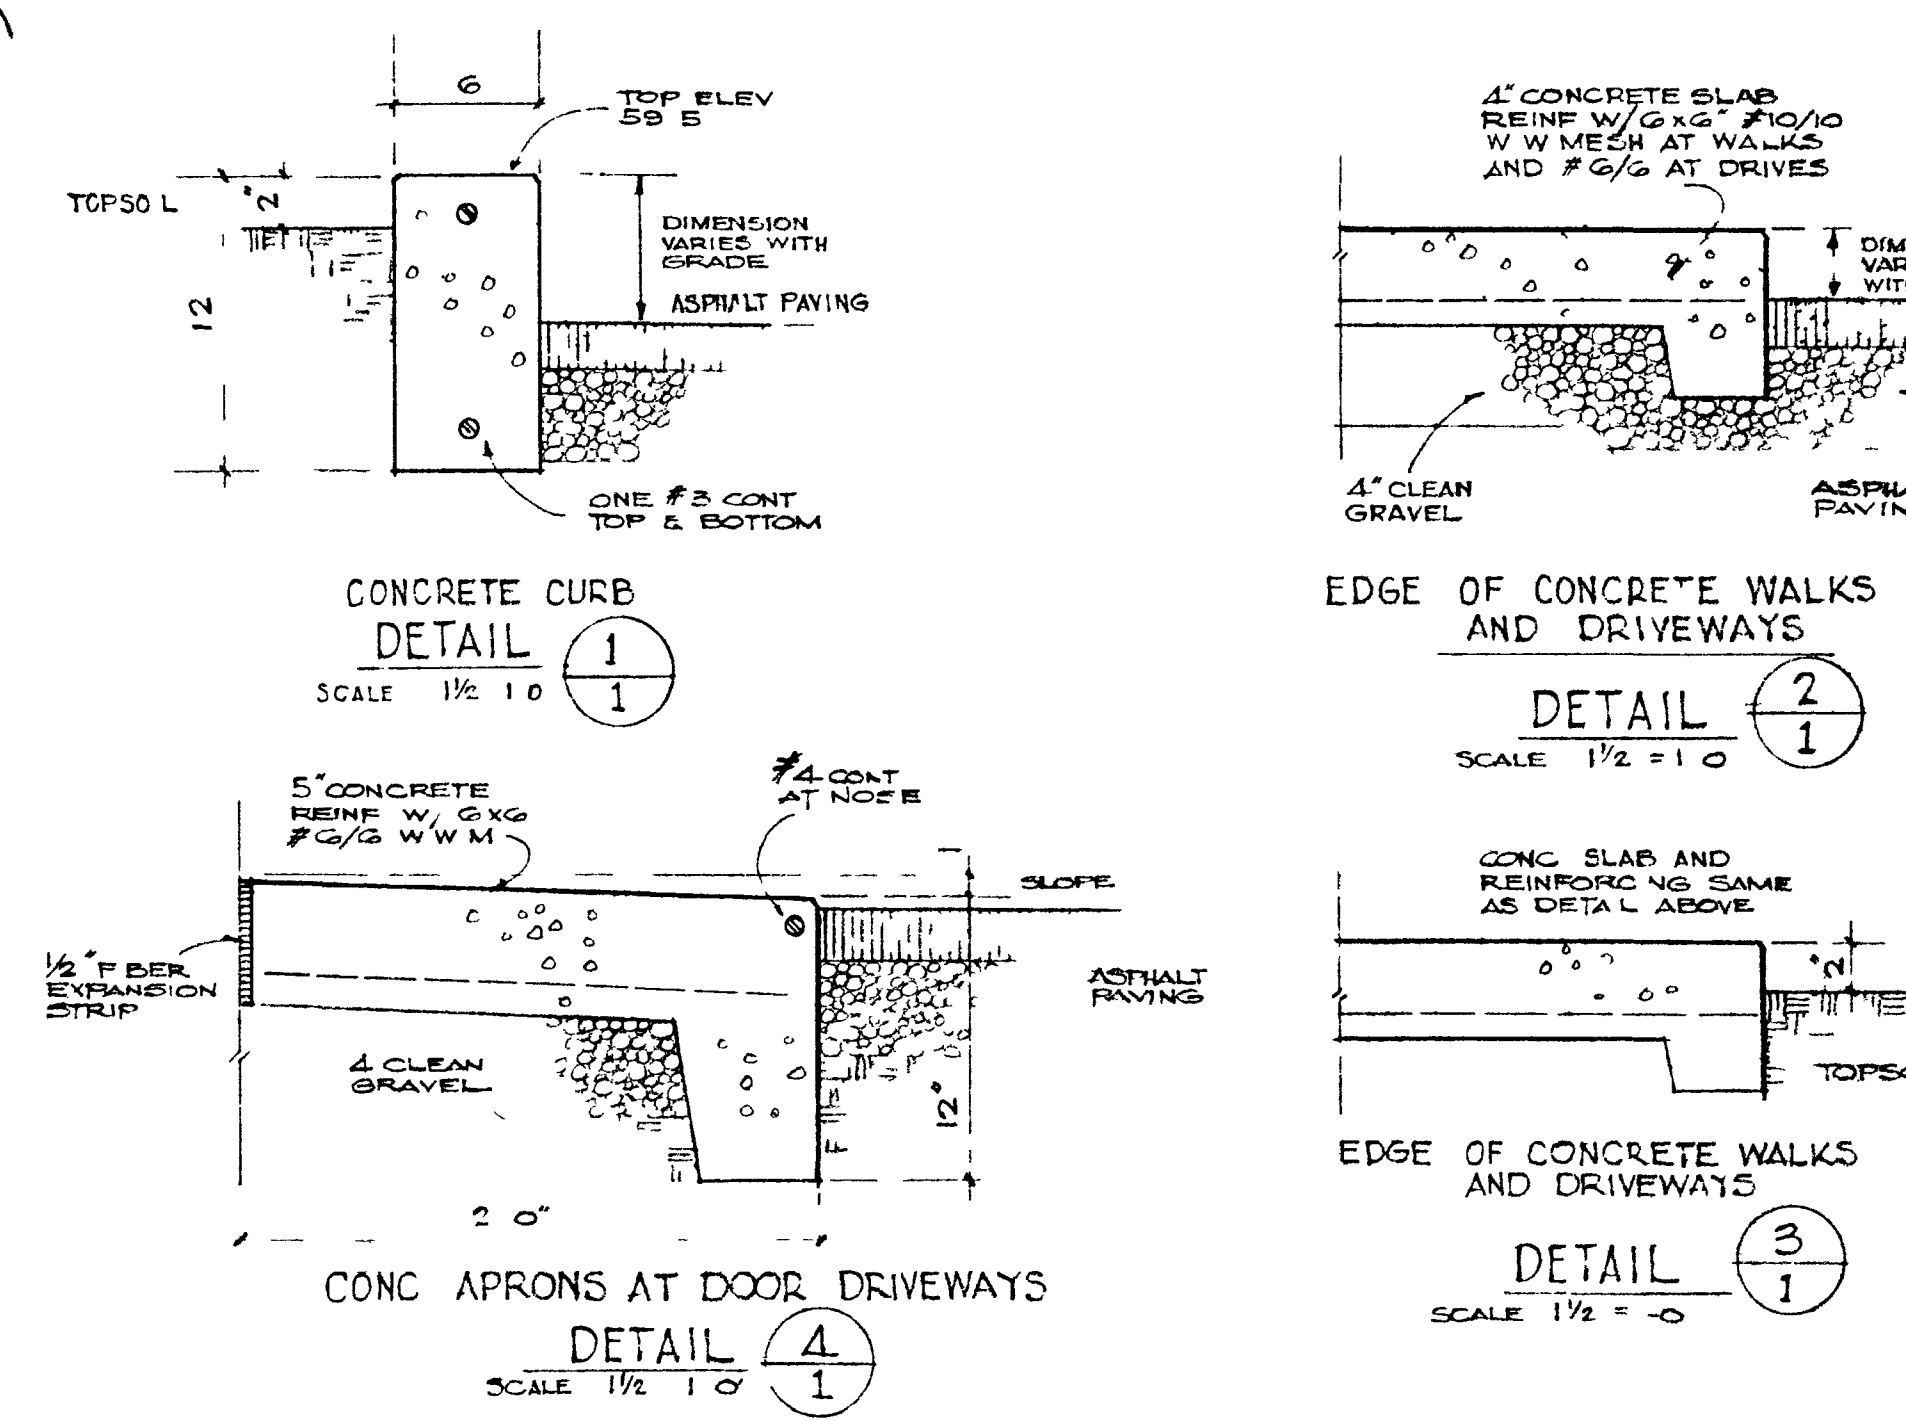


SHELLABARGER AUTO AGENCY

GRAND JUNCTION, COLORADO

PAUL LEMOINE AIA ARCHITECT
JOHN PRICE ASSOC. CONTRACTOR

ELEV 4586.0
T1S R1W UTE MERIDIAN

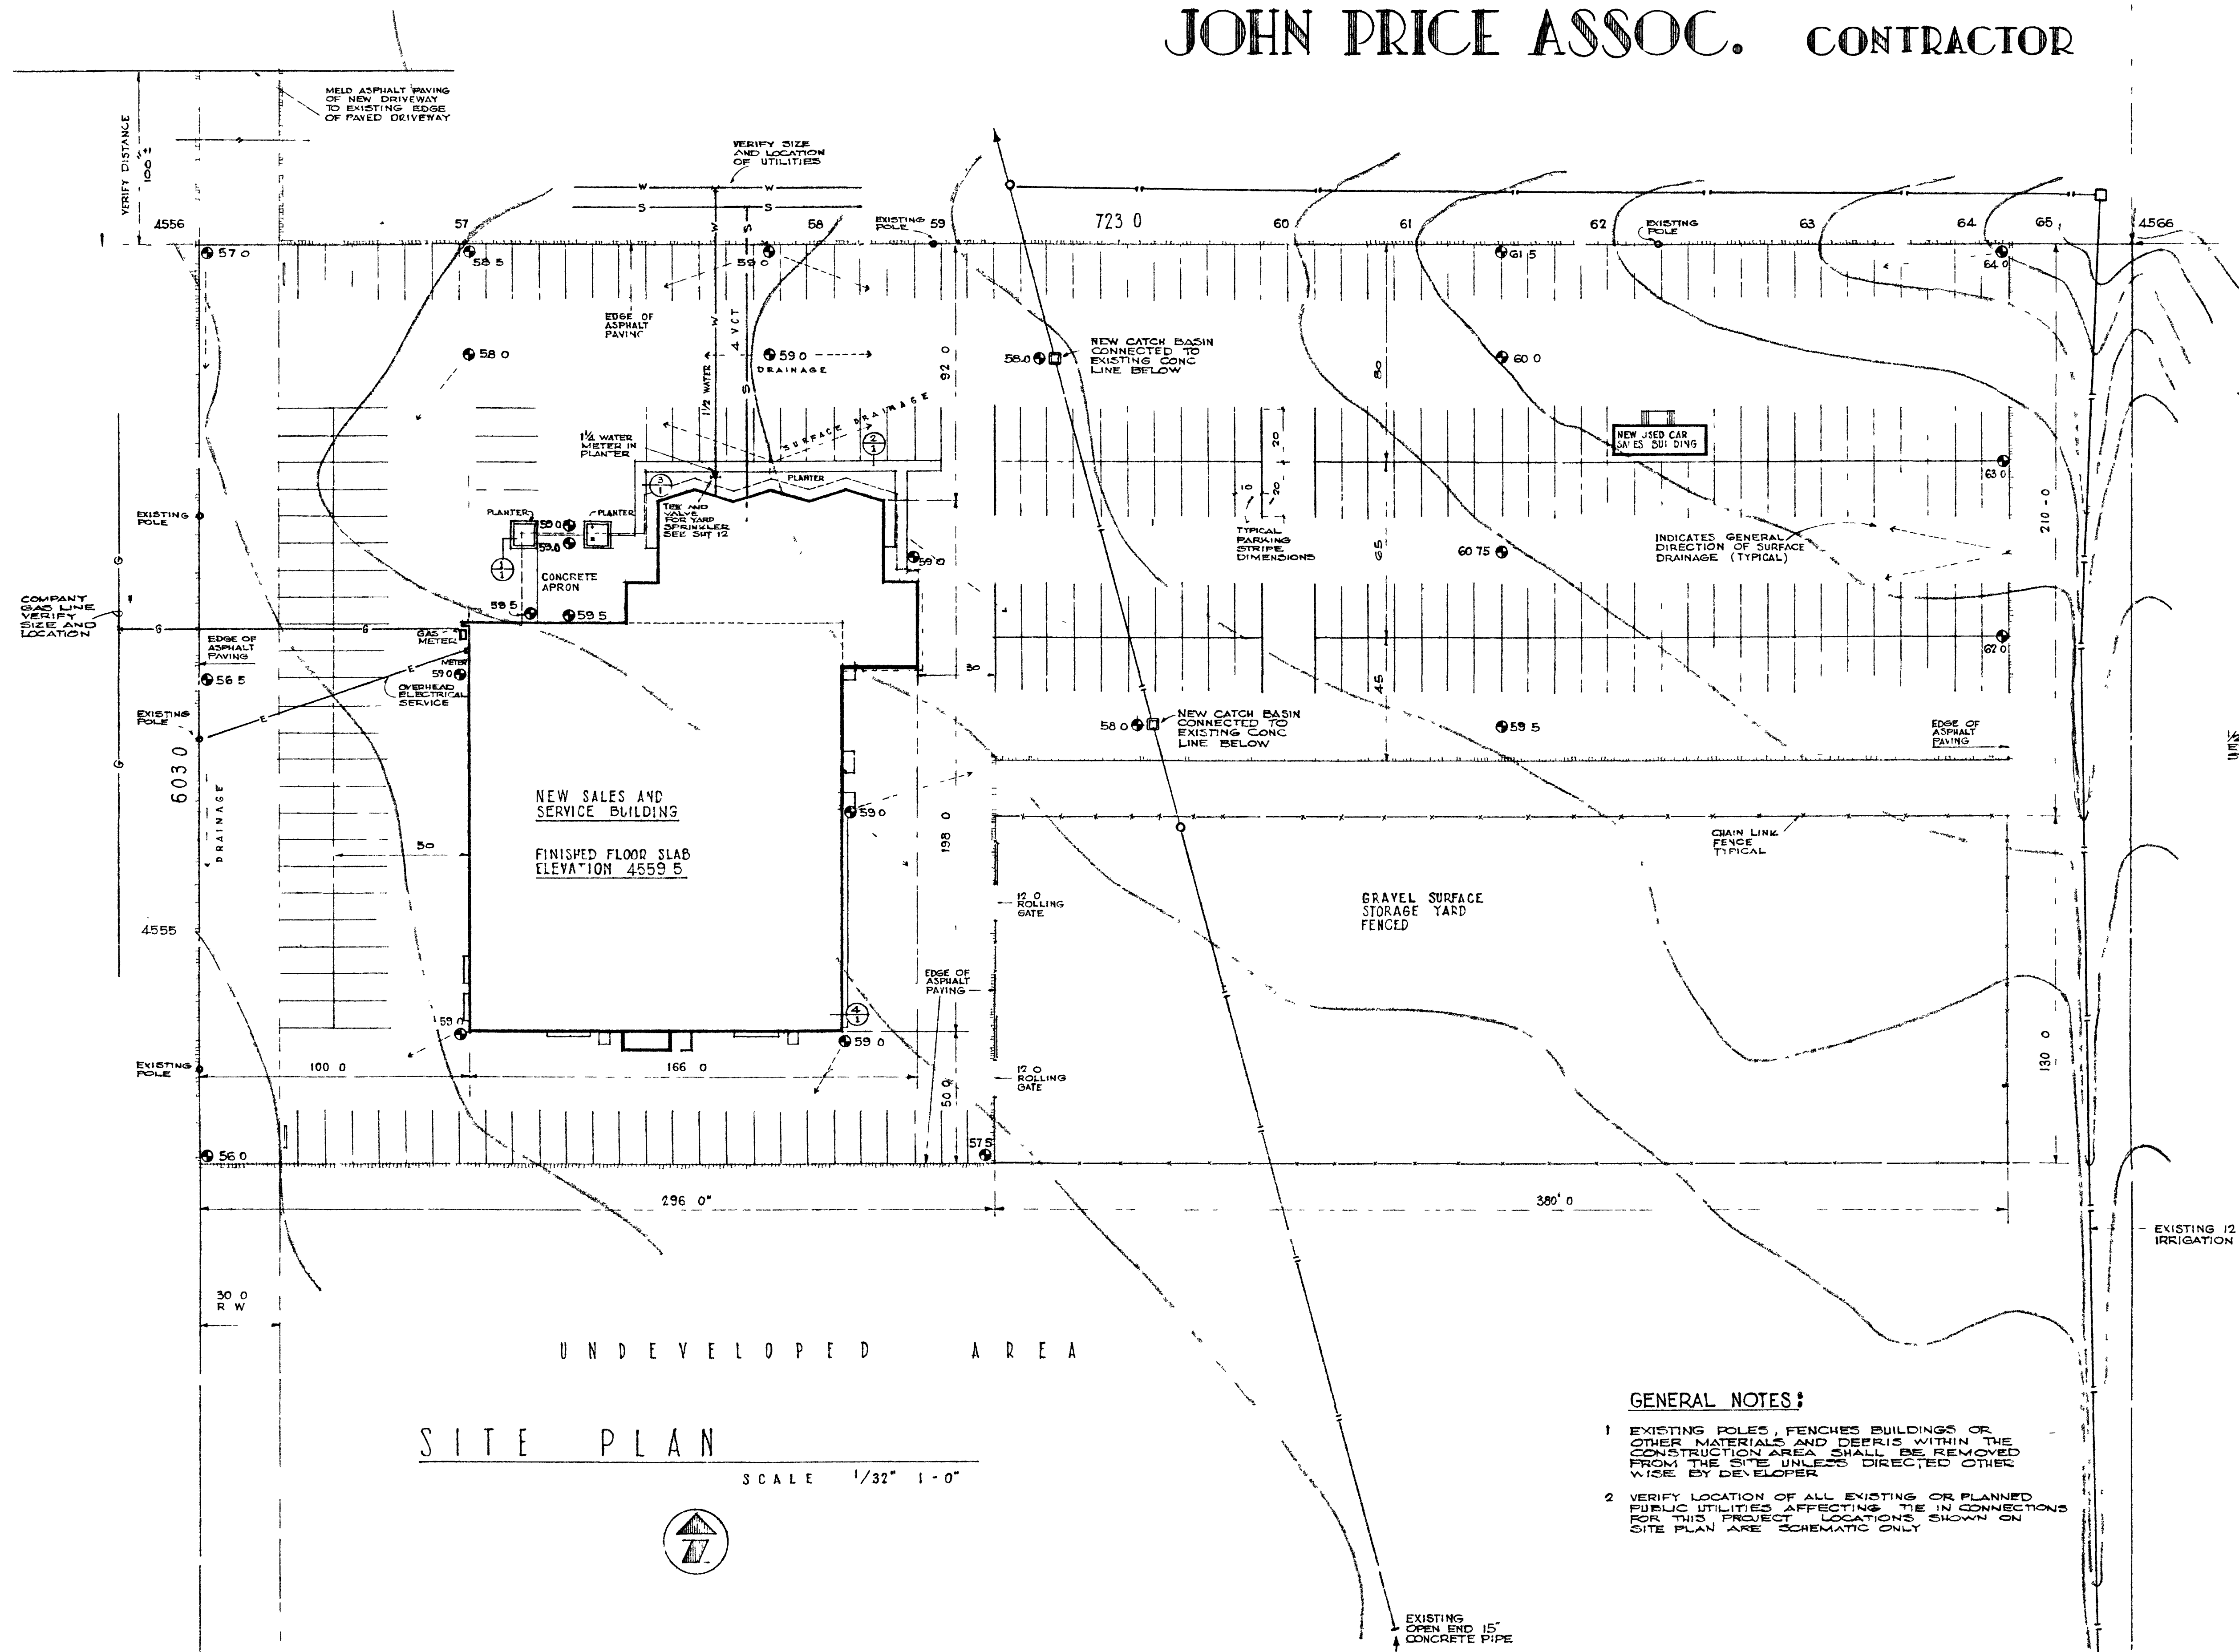

INDEX TO DRAWINGS

- 1 SITE PLAN & YARD DETAILS
- 2 FOOTING & FOUNDATION PLAN
- 3 GROUND FLOOR PLAN
- 4 MEZZANINE FLOOR & MEZZ FLOOR FRAMING PLAN
- 5 ROOF FRAMING PLAN
- 6 ELEVATIONS & WINDOW DETAILS
- 7 WALL SECTIONS & WINDOW DETAILS
- 8 WALL SECTIONS - CROSS SECTION & DETAILS
- 9 STAIR, COUNTER, CABINET & MISC DETAILS
- 10 INTERIOR ROOM FINISH & DOOR SCHEDULE & DETAIL
- 11 USED CAR SALES OFFICE
- 12 MECHANICAL - GROUND FLOOR PLAN
- 13 MECHANICAL - MEZZ FLOOR PLAN
- 14 ELECTRICAL - GROUND FLOOR LIGHTING
- 15 ELECTRICAL - MEZZANINE FLOOR LIGHTING
- 16 ELECTRICAL - GROUND FLOOR EQUIPMENT
- 17 ELECTRICAL - MEZZANINE FLOOR EQUIPMENT
- 18 ELECTRICAL - ALTERNATE NO 1
- 19 SOUND SYSTEM GROUND FLOOR PLAN
- 20 SPECIFICATIONS

GENERAL NOTES:

- 1 EXISTING POLES, FENCES, BUILDINGS OR OTHER MATERIALS AND DEBRIS WITHIN THE CONSTRUCTION AREA SHALL BE REMOVED FROM THE SITE UNLESS DIRECTED OTHERWISE BY DEVELOPER.
- 2 VERIFY LOCATION OF ALL EXISTING OR PLANNED PUBLIC UTILITIES AFFECTING TIE IN CONNECTIONS FOR THIS PROJECT. LOCATIONS SHOWN ON SITE PLAN ARE SCHEMATIC ONLY.

SITE PLAN
SCALE 1/32" = 1'-0"

