

CITY OF GRAND JUNCTION, COLORADO

ORDINANCE NO. 3544

**AN ORDINANCE ANNEXING TERRITORY TO THE
CITY OF GRAND JUNCTION, COLORADO**

SONRISE ACRES ANNEXATION NO. 3

APPROXIMATELY 5.0956 ACRES

LOCATED AT 3068 F ROAD

WHEREAS, on the 4th day of June, 2003, the City Council of the City of Grand Junction considered a petition for the annexation of the following described territory to the City of Grand Junction; and

WHEREAS, a hearing on the petition was duly held after proper notice on the 16th day of July, 2003; and

WHEREAS, the City Council determined that said territory was eligible for annexation and that no election was necessary to determine whether such territory should be annexed;

**NOW, THEREFORE, BE IT ORDAINED BY THE CITY COUNCIL OF THE
CITY OF GRAND JUNCTION, COLORADO:**

That the property situate in Mesa County, Colorado, and described to wit:

SONRISE ACRES ANNEXATION NO. 3

A certain parcel of land lying in the Southwest Quarter (SW 1/4) and the Southeast Quarter (SE 1/4) of Section 4 and the Northwest Quarter (NW 1/4) and the Northeast Quarter (NE 1/4) of Section 9, Township 1 South, Range 1 East of the Ute Principal Meridian, County of Mesa, State of Colorado, being more particularly described as follows:

COMMENCING at the South Quarter (S 1/4) Corner of said Section 4 and assuming the South line of the SE 1/4 SW 1/4 of said Section 4 bears N 89°55'23" W with all other bearings contained herein being relative thereto; thence from said Point of Commencement, N 89°55'23" W along the South line of the SE 1/4 SW 1/4 of said Section 4 a distance of 462.52 feet to the POINT OF BEGINNING; thence from said Point of Beginning, N 00°06'22" W a distance of 30.00 feet; thence N 89°55'23" W along a line 20.00 feet South of and parallel to, the North

right of way for Patterson Road (F Road) a distance of 462.62 feet to a point on the East line of the SW 1/4 of said Section 4; thence S 89°54'45" E along a line 20.00 feet South of and parallel to the North right of way for Patterson Road, a distance of 296.31 feet; thence N 00°05'31" E a distance of 20.00 feet to a point on the North right of way for Patterson Road; thence S 89°54'45" E along said North right of way, a distance of 612.33 feet; thence N 09°00'56" E a distance of 1027.87 feet; thence S 00°11'49" E a distance of 1115.43 feet, more or less, to a point on the South right of way for Patterson Road; thence N 89°54'45" W, along said South right of way, a distance of 1073.54 feet, more or less, to a point on the East line of the NW 1/4 of said Section 9; thence N 89°55'23" W along the South right of way for Patterson Road, a distance of 462.51 feet; thence N 00°06'22" W a distance of 50.00 feet, more or less, to the Point of Beginning.

CONTAINING 5.0956 Acres (221,965.94 Sq. Ft.) more or less, as described.

Be and is hereby annexed to the City of Grand Junction, Colorado.

INTRODUCED on first reading on the 4th day of June, 2003 and ordered published.

ADOPTED this 16th day of July, 2003.

Attest:


/s/ Jim Spehar
President of the Council

/s/ Stephanie Tuin
City Clerk




SONRISE ACRES ANNEXATION NO. 3

SITUATE IN THE SW 1/4 AND THE SE 1/4 OF SECTION 4 AND THE NW 1/4 AND THE NE 1/4 OF SECTION 9, T1S, R1E, U.M. COUNTY OF MESA, STATE OF COLORADO

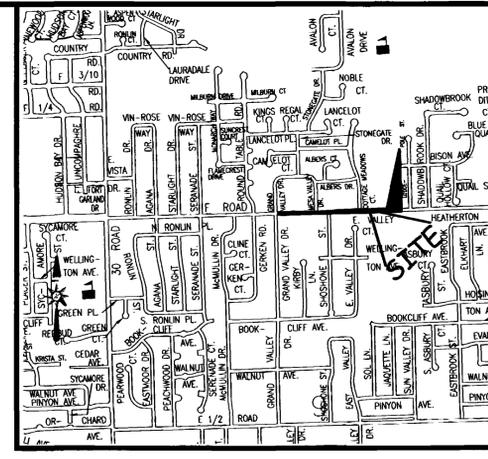

LOCATION MAP: NOT-TO-SCALE

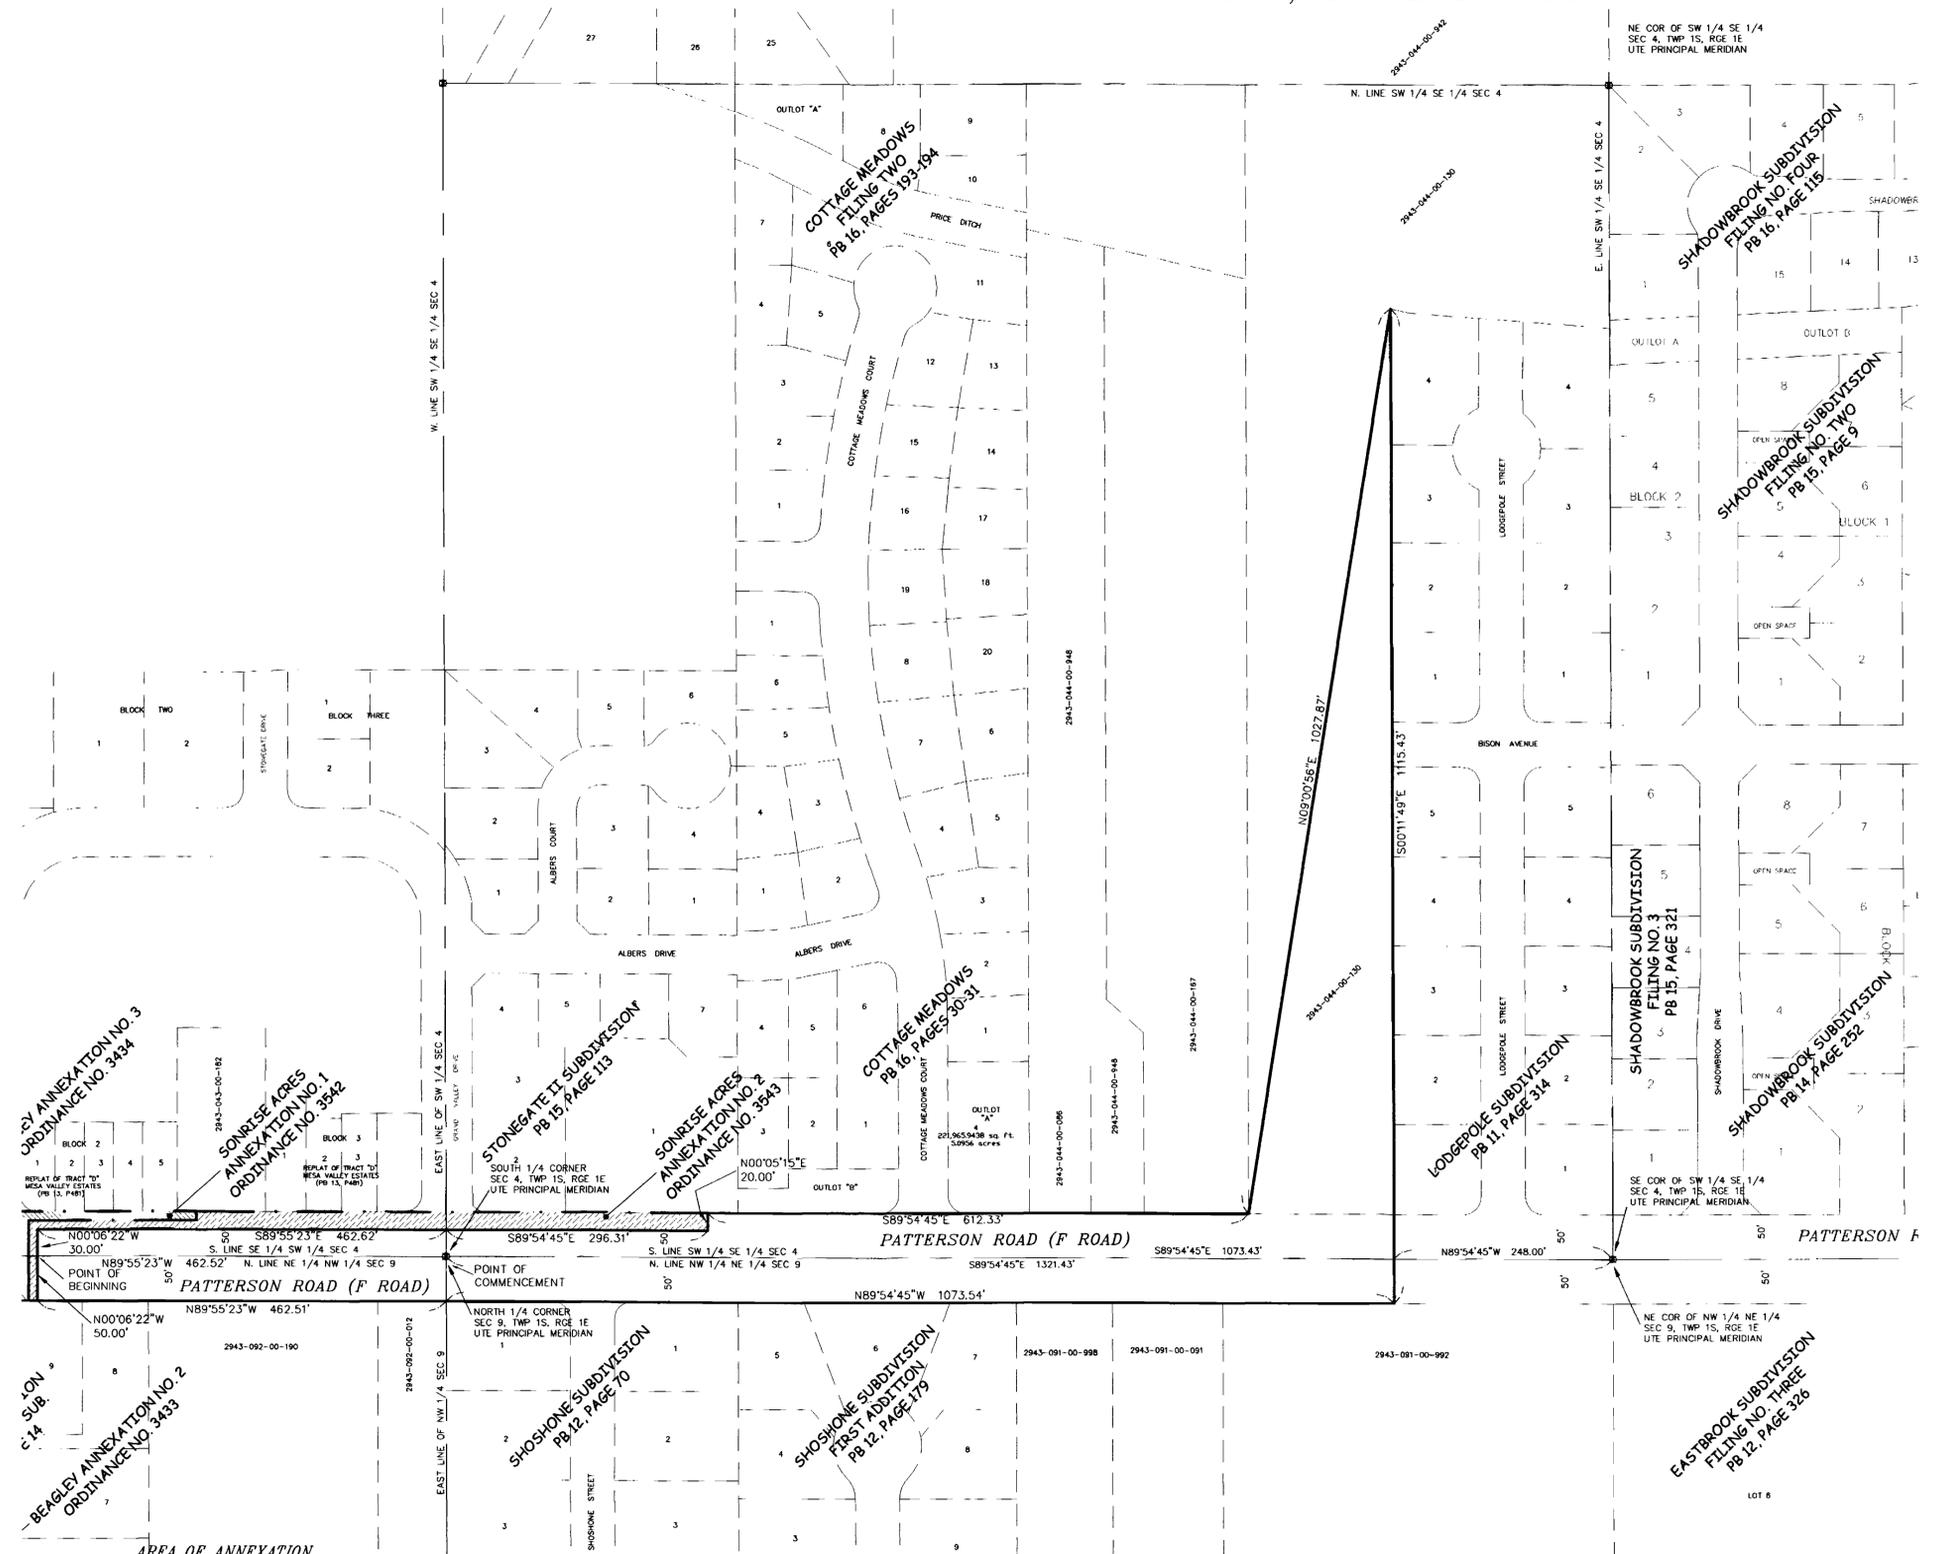


LEGAL DESCRIPTION

A certain parcel of land lying in the Southwest Quarter (SW 1/4) and the Southeast Quarter (SE 1/4) of Section 4 and the Northwest Quarter (NW 1/4) and the Northeast Quarter (NE 1/4) of Section 9, Township 1 South, Range 1 East of the Ute Principal Meridian, County of Mesa, State of Colorado, being more particularly described as follows:

COMMENCING at the South Quarter (S 1/4) Corner of said Section 4 and assuming the South line of the SE 1/4 SW 1/4 of said Section 4 bears N 89°55'23" W with all other bearings contained herein being relative thereto; thence from said Point of Commencement, N 89°55'23" W along the South line of the SE 1/4 SW 1/4 of said Section 4 a distance of 462.52 feet to the POINT OF BEGINNING; thence from said Point of Beginning, N 00°06'22" W a distance of 30.00 feet; thence N 89°55'23" W along a line 20.00 feet South of and parallel to, the North right of way for Patterson Road (F Road) a distance of 462.62 feet to a point on the East line of the SW 1/4 of said Section 4; thence S 89°54'45" E along a line 20.00 feet South of and parallel to the North right of way for Patterson Road, a distance of 296.31 feet; thence N 00°05'31" E a distance of 20.00 feet to a point on the North right of way for Patterson Road; thence S 89°54'45" E along said North right of way, a distance of 612.33 feet; thence N 09°00'56" E a distance of 1027.87 feet; thence S 00°11'49" E a distance of 1115.43 feet, more or less, to a point on the South right of way for Patterson Road; thence N 89°54'45" W, along said South right of way, a distance of 1073.54 feet, more or less, to a point on the East line of the NW 1/4 of said Section 9; thence N 89°55'23" W along the South right of way for Patterson Road, a distance of 462.51 feet; thence N 00°06'22" W a distance of 50.00 feet, more or less, to the Point of Beginning.

CONTAINING 5.0956 Acres (221,965.94 Sq. Ft.) more or less, as described.

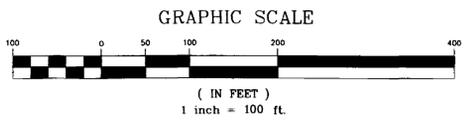

ANNEXATION PERIMETER	5,150.61 FT
CONTIGUOUS PERIMETER	858.93 FT.
AREA IN SQUARE FEET	221,965.94
AREA IN ACRES	5.0956***
***(.31776 ACRES WITHIN R/W FOR PATTERSON ROAD)	

LEGEND
ANNEXATION BOUNDARY
EXISTING CITY LIMITS

ORDINANCE NO. 3544

EFFECTIVE DATE August 17th, 2003

THIS IS NOT A BOUNDARY SURVEY
DEPARTMENT OF PUBLIC WORKS AND UTILITIES
REAL ESTATE DIVISION
CITY OF GRAND JUNCTION, COLORADO

SONRISE ACRES ANNEXATION NO. 3

Note: According to Colorado law you must commence any legal action based upon any defect in this survey within three years after you first discover such defect. In no event may any action based upon any defect in this survey be commenced more than ten years from the date of the certification shown hereon.

DRAWN BY P.T.K. DATE 05-16-2003
DESIGNED BY DATE
CHECKED BY T.W. DATE
APPROVED BY DATE

SCALE
1" = 100'

The Description(s) contained herein have been derived from subdivision plats and deed descriptions as they appear in the office of the Mesa County Clerk and Recorder. This plot does not constitute a legal survey, and is not intended to be used as a means for establishing or verifying property boundaries.
Peter T. Krick
Professional Land Surveyor
No. 32824
7/23/03
DATE: July 23, 2003