



REVISION	DESCRIPTION	DATE
△		
△		
△		
△		

DRAWN BY	JCS	DATE	2019
DESIGNED BY	JCS	DATE	2019
CHECKED BY	BH	DATE	2019
APPROVED BY	ICP	DATE	2019

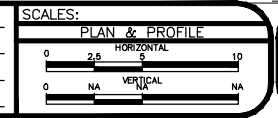

PUBLIC WORKS  
ENGINEERING DIVISION

THE RIVERFRONT AT DOS RIOS  
STAKING PLAN - ST-20  
June 19, 2020

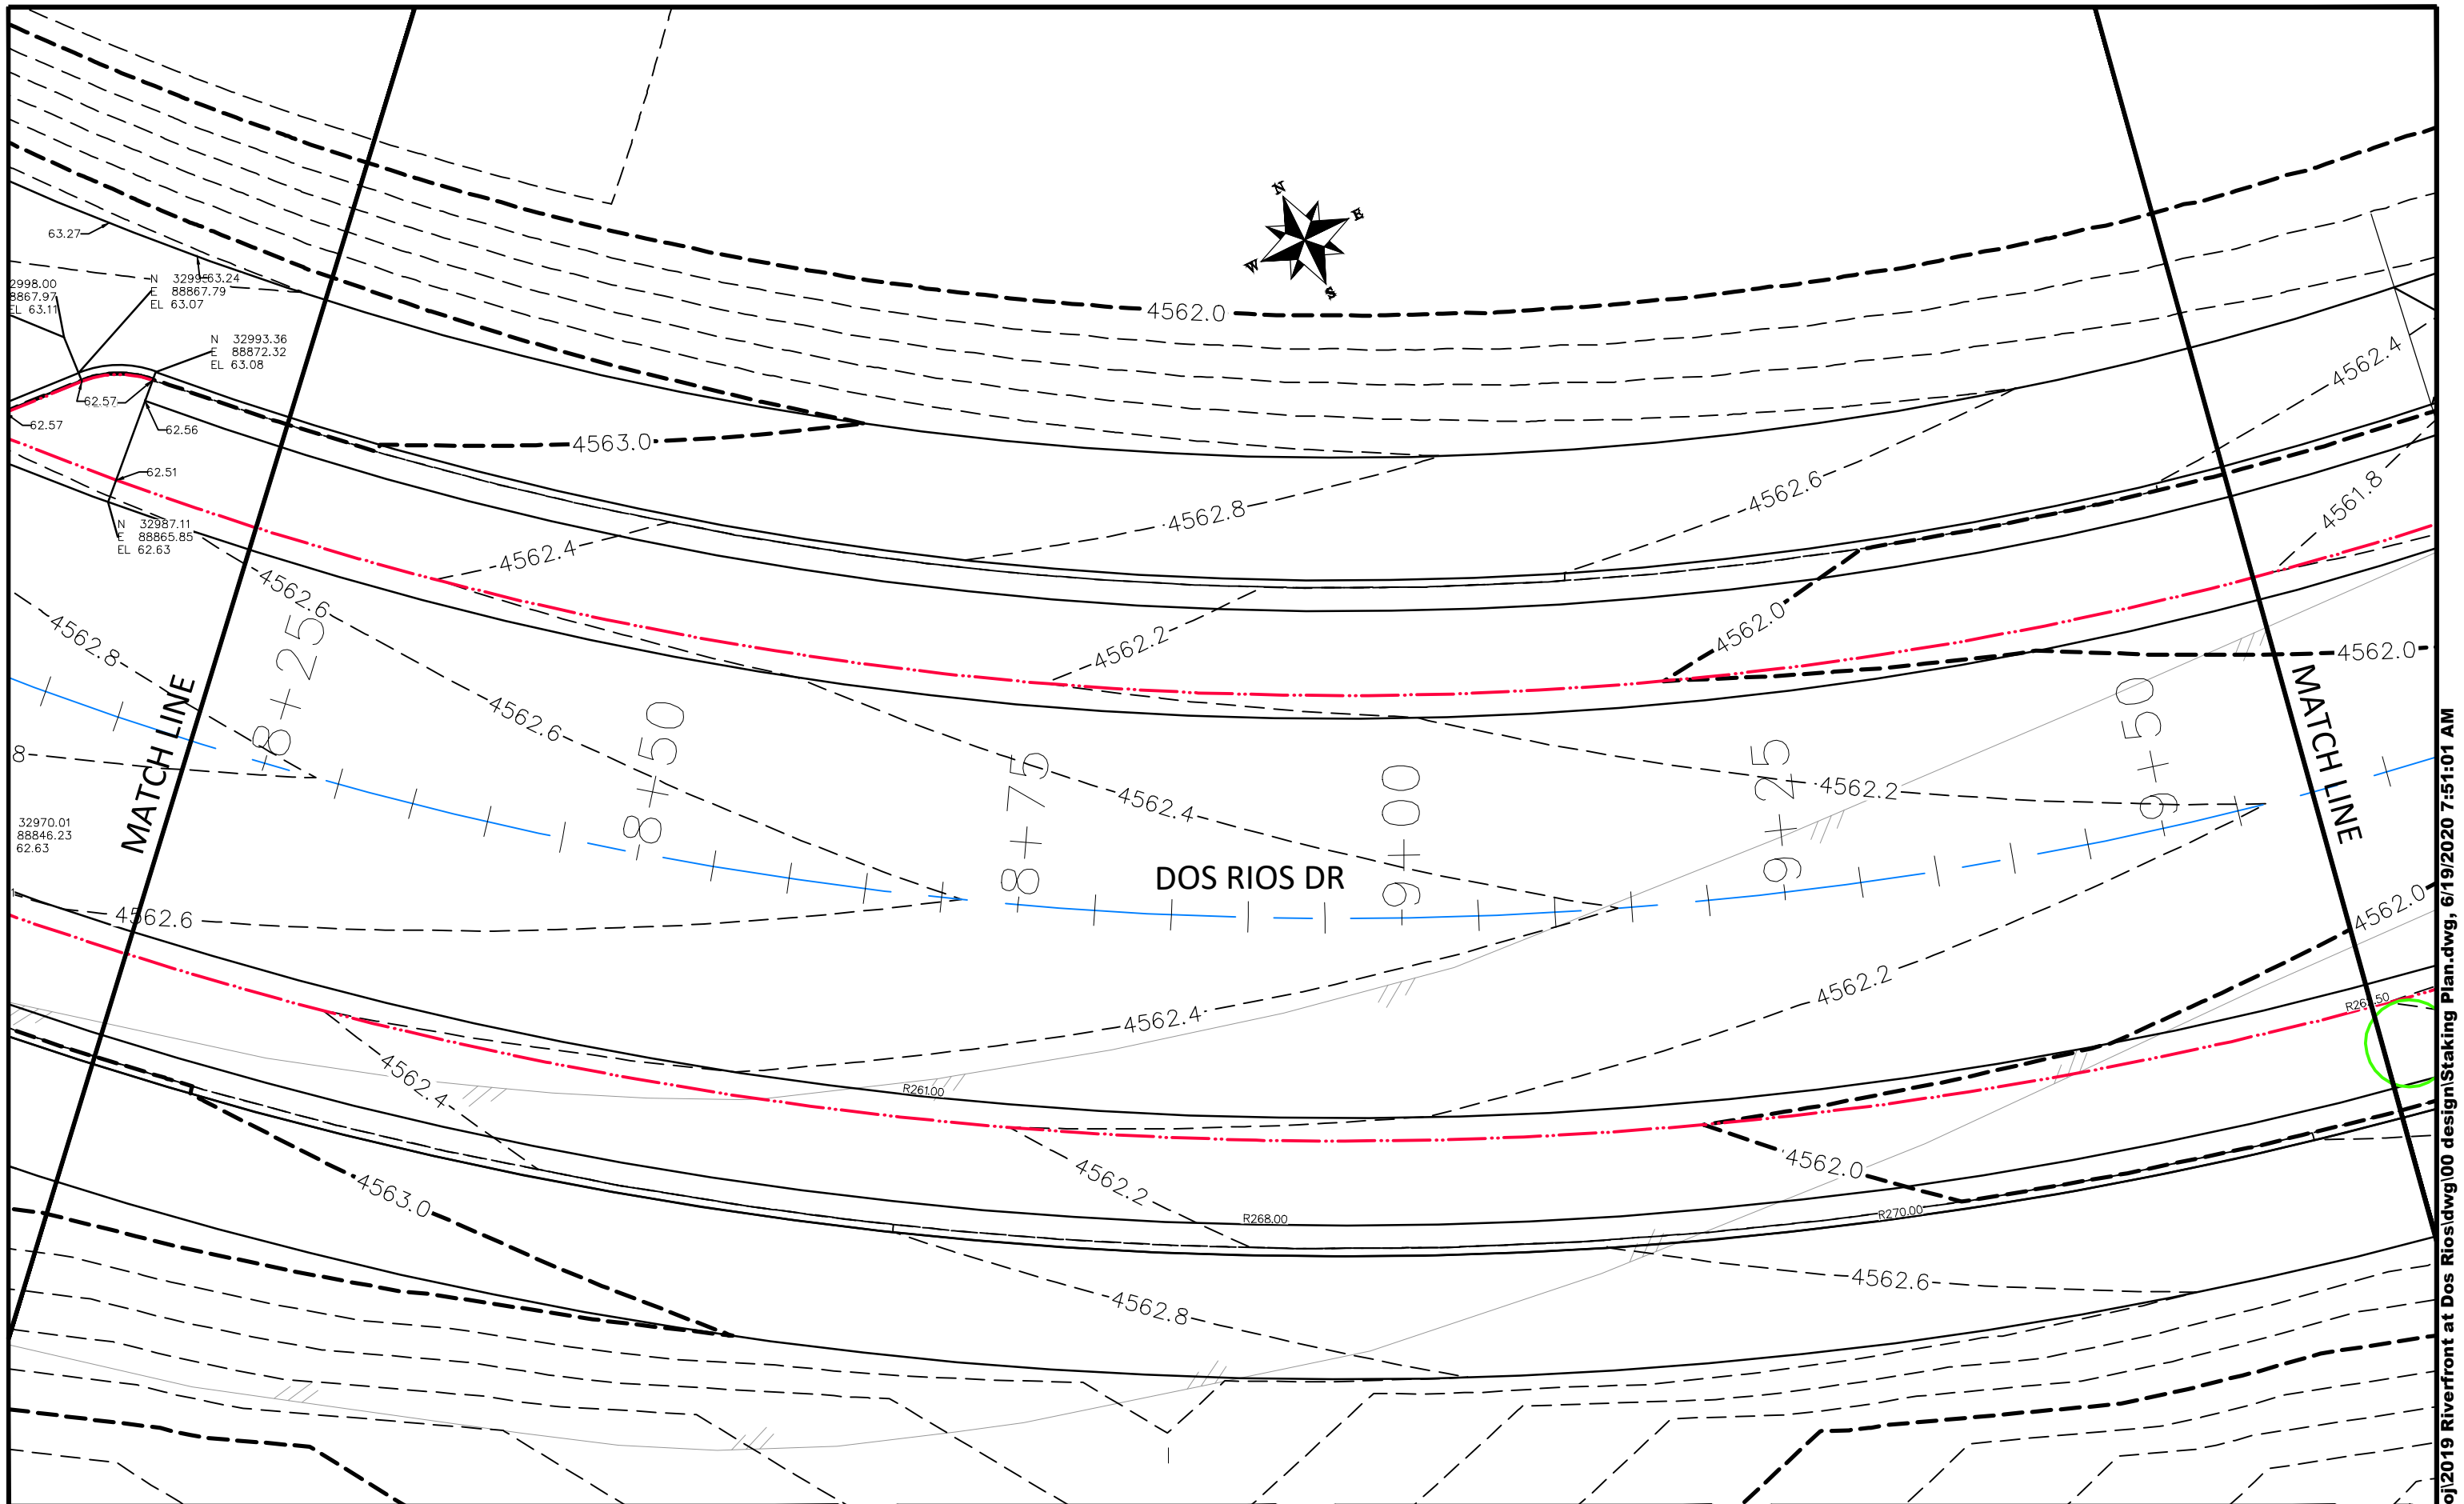

REVISION	DESCRIPTION	DATE
△		
△		
△		
△		

DRAWN BY	JCS	DATE	2019
DESIGNED BY	JCS	DATE	2019
CHECKED BY	BH	DATE	2019
APPROVED BY	ICP	DATE	2019

SCALES:	
PLAN & PROFILE	
0	10
0	10
0	NA
0	NA




PUBLIC WORKS  
ENGINEERING DIVISION

THE RIVERFRONT AT DOS RIOS  
STAKING PLAN - ST-21  
June 19, 2020

202

N:\Landproj\2019 Riverfront at Dos Rios\dwg\00 design\Staking Plan.dwg, 6/19/2020 7:51:01 AM

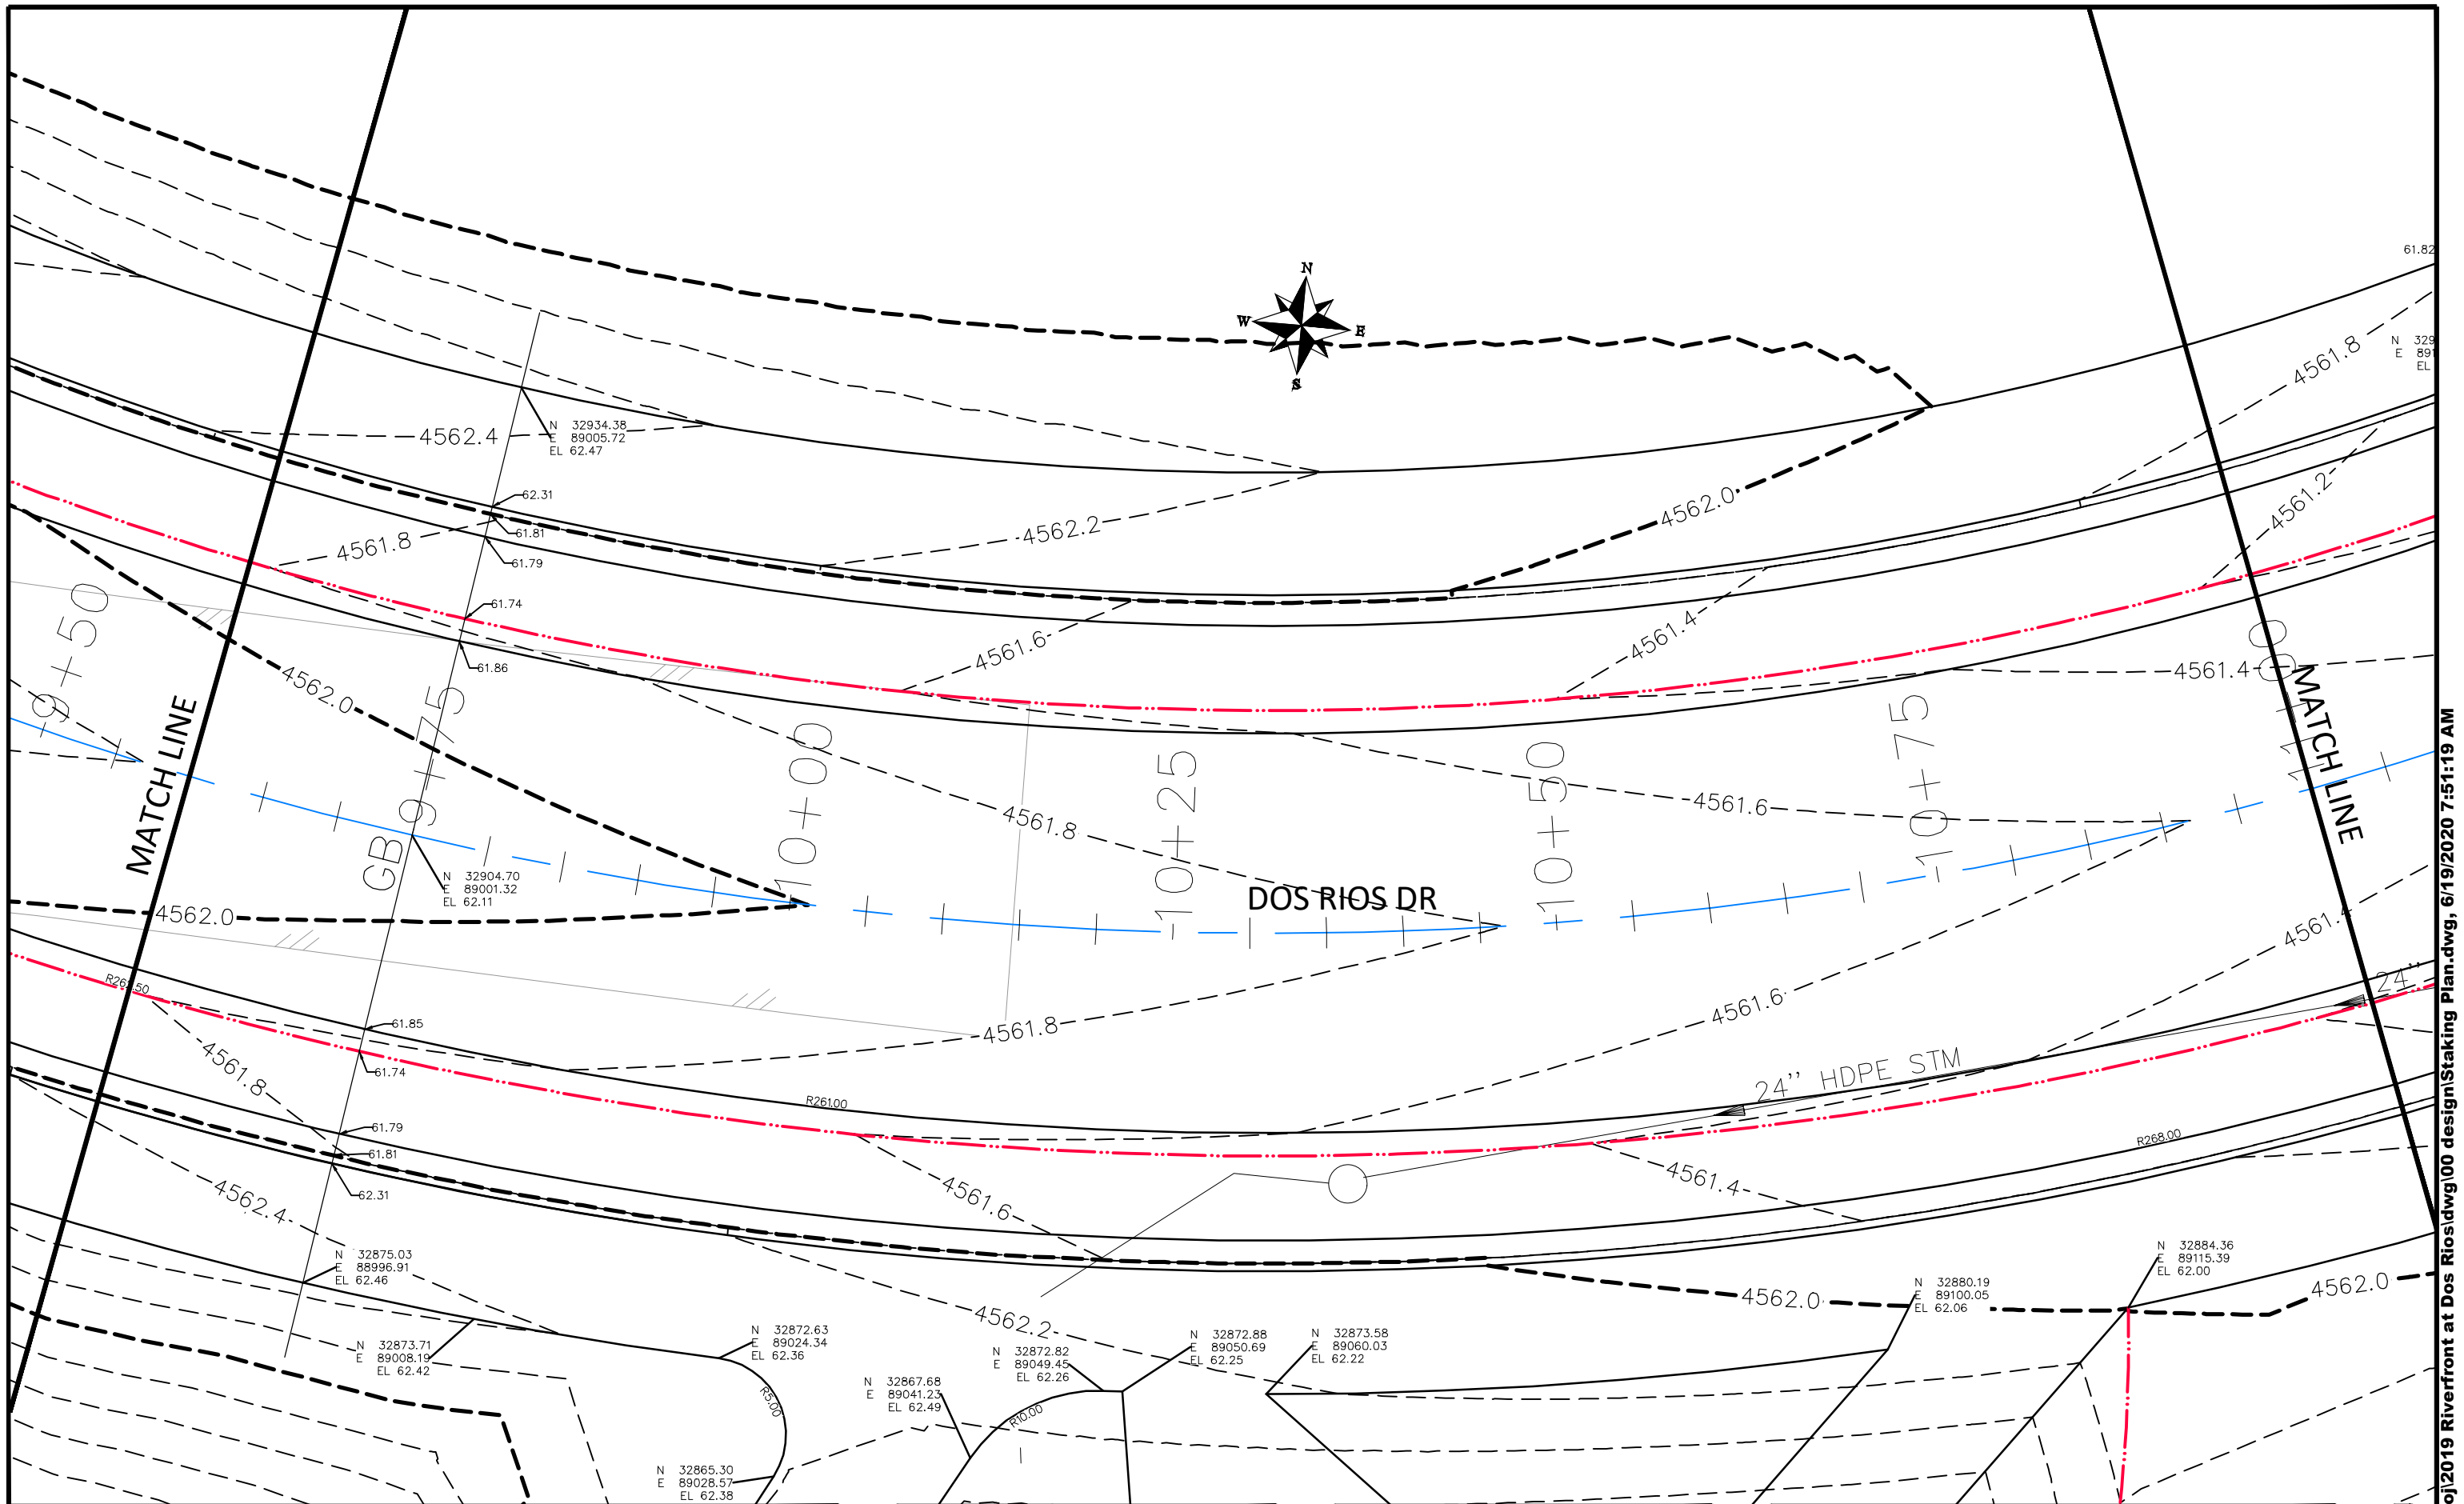

REVISION	DESCRIPTION	DATE
△		
△		
△		
△		

DRAWN BY	JCS	DATE	2019
DESIGNED BY	JCS	DATE	2019
CHECKED BY	BH	DATE	2019
APPROVED BY	ICP	DATE	2019


SCALES:	
0	10
HORIZONTAL	
0	NA
VERTICAL	



PUBLIC WORKS  
ENGINEERING DIVISION


THE RIVERFRONT AT DOS RIOS  
STAKING PLAN - ST-22  
June 19, 2020

N:\Landproj\2019 Riverfront at Dos Rios\dwg\00 design\Staking Plan.dwg, 6/19/2020 7:51:19 AM

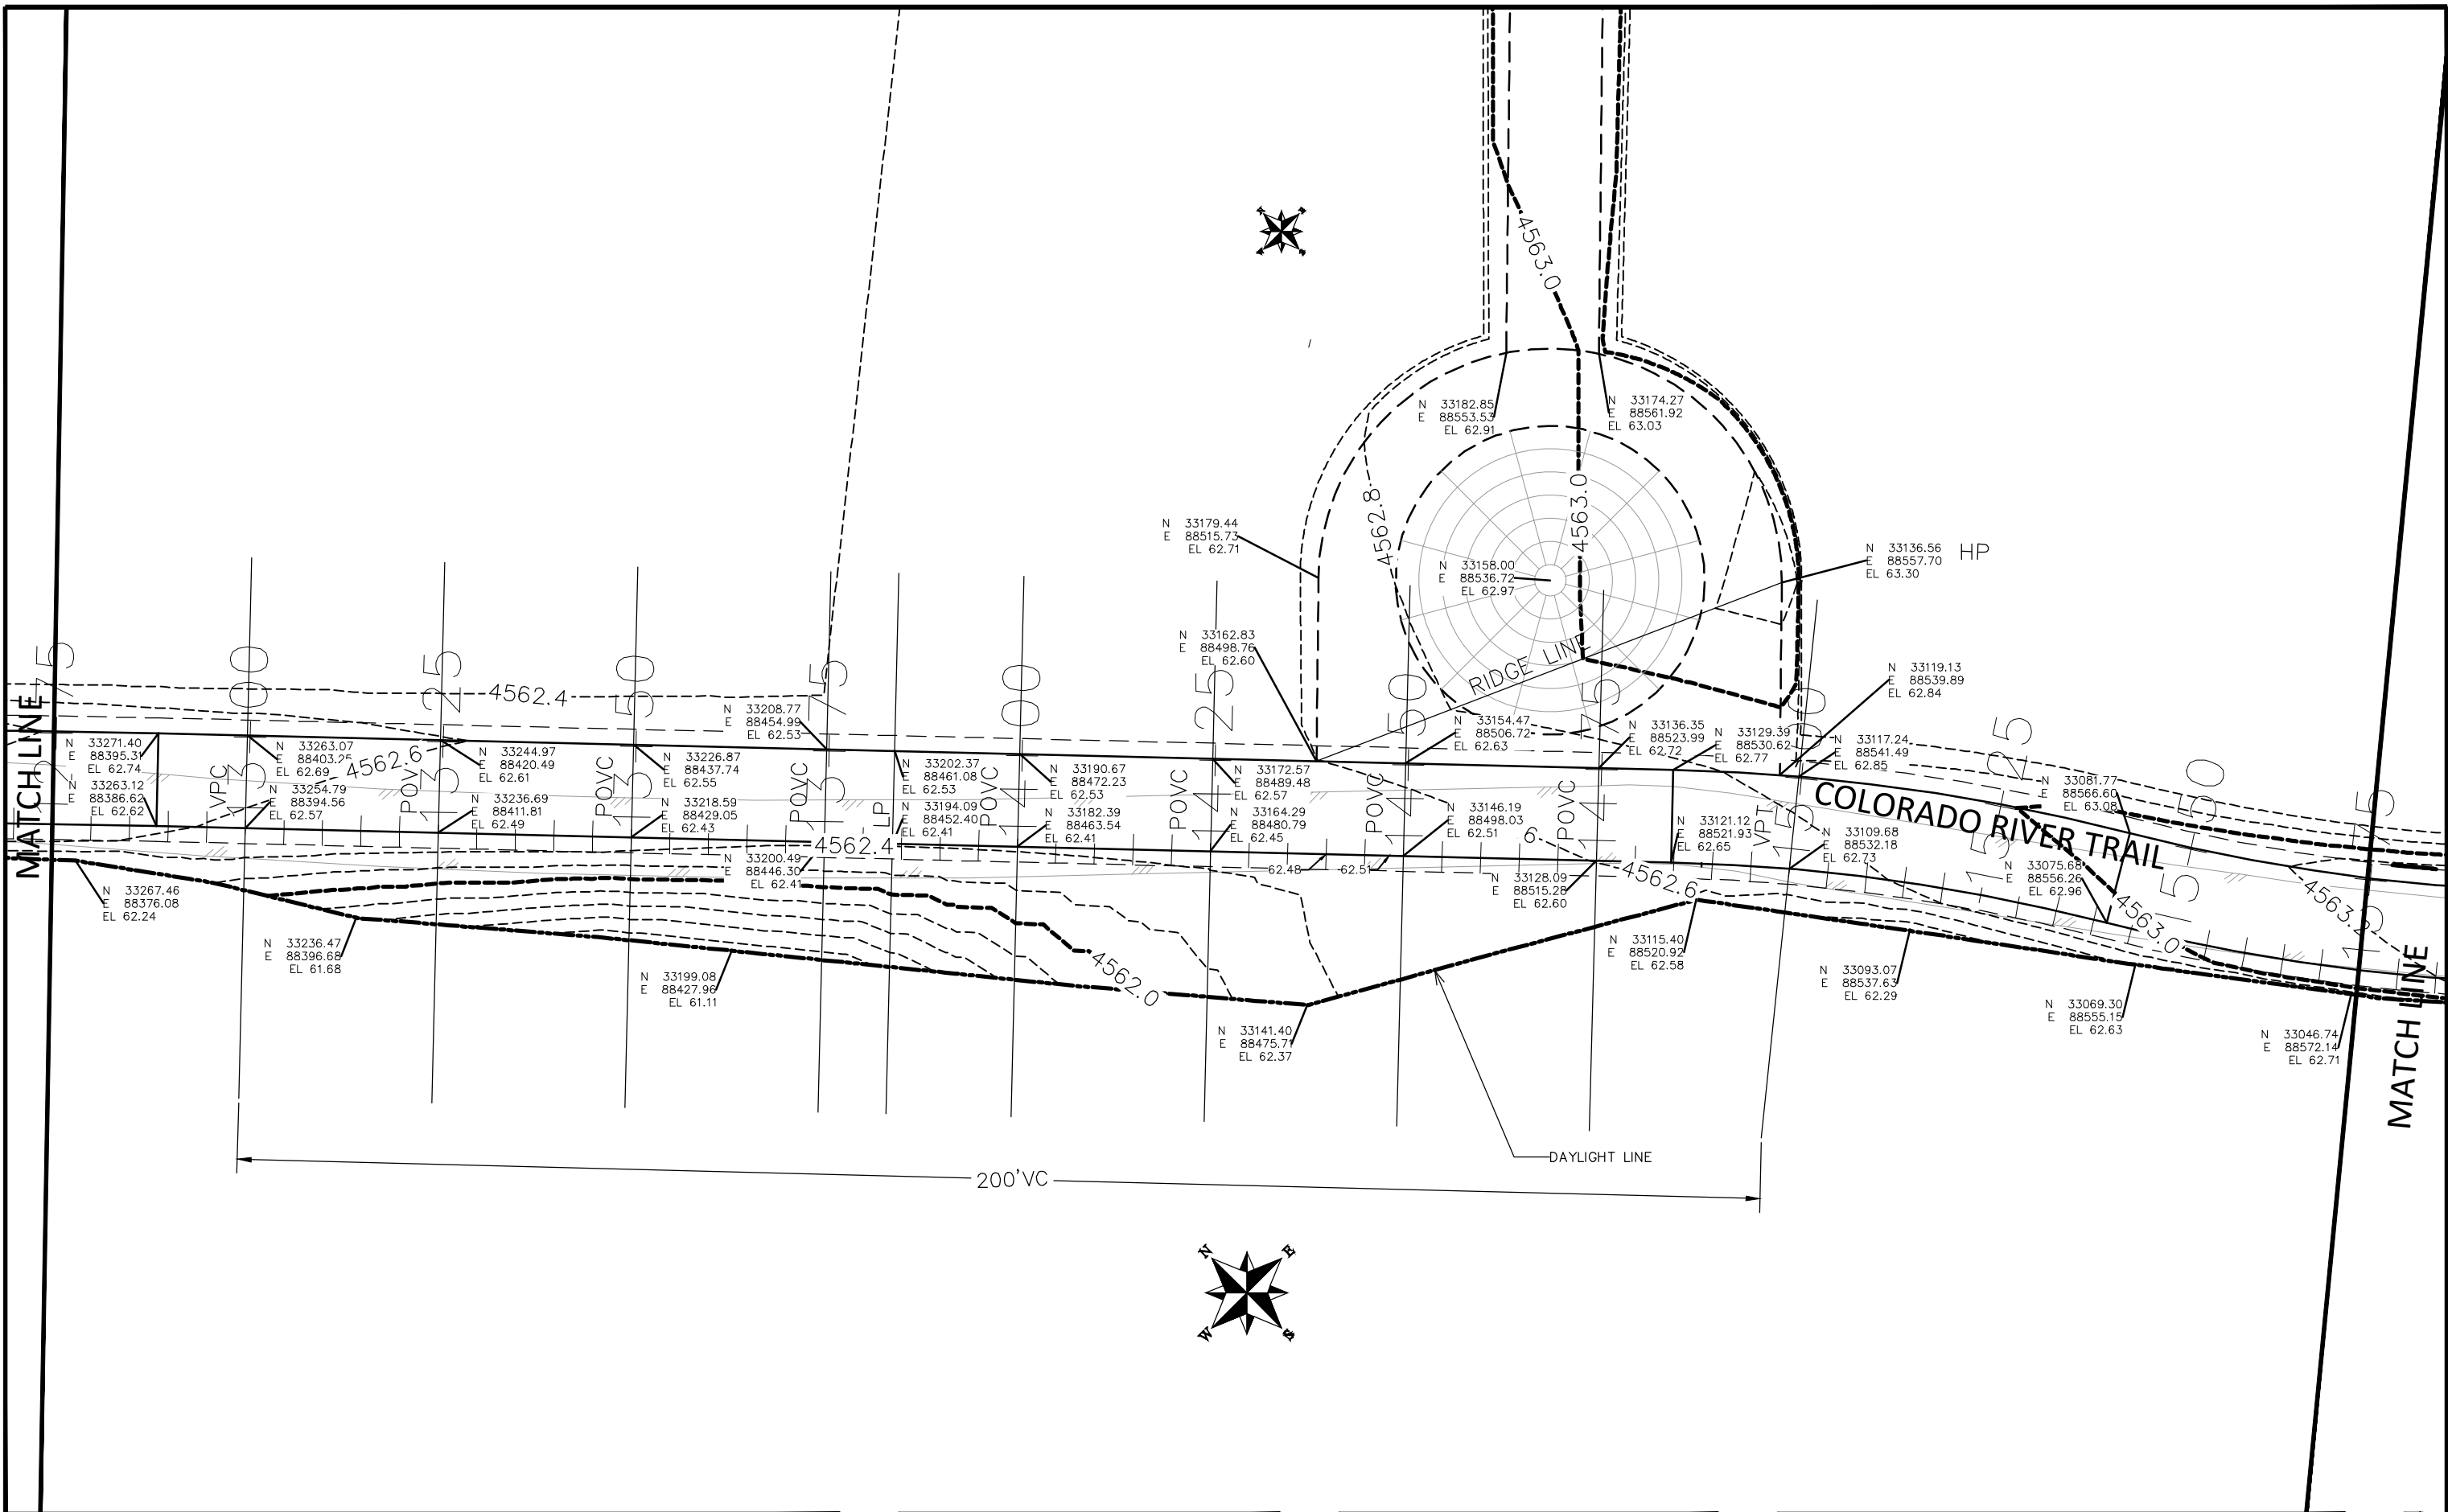


REVISION	DESCRIPTION	DATE
△		
△		
△		
△		

DRAWN BY JCS DATE 2019  
 DESIGNED BY JCS DATE 2019  
 CHECKED BY BH DATE 2019  
 APPROVED BY TGP DATE 2019

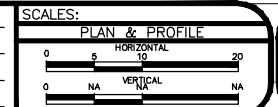


PUBLIC WORKS  
 ENGINEERING DIVISION

THE RIVERFRONT AT DOS RIOS  
 STAKING PLAN - ST-50  
 June 19, 2020

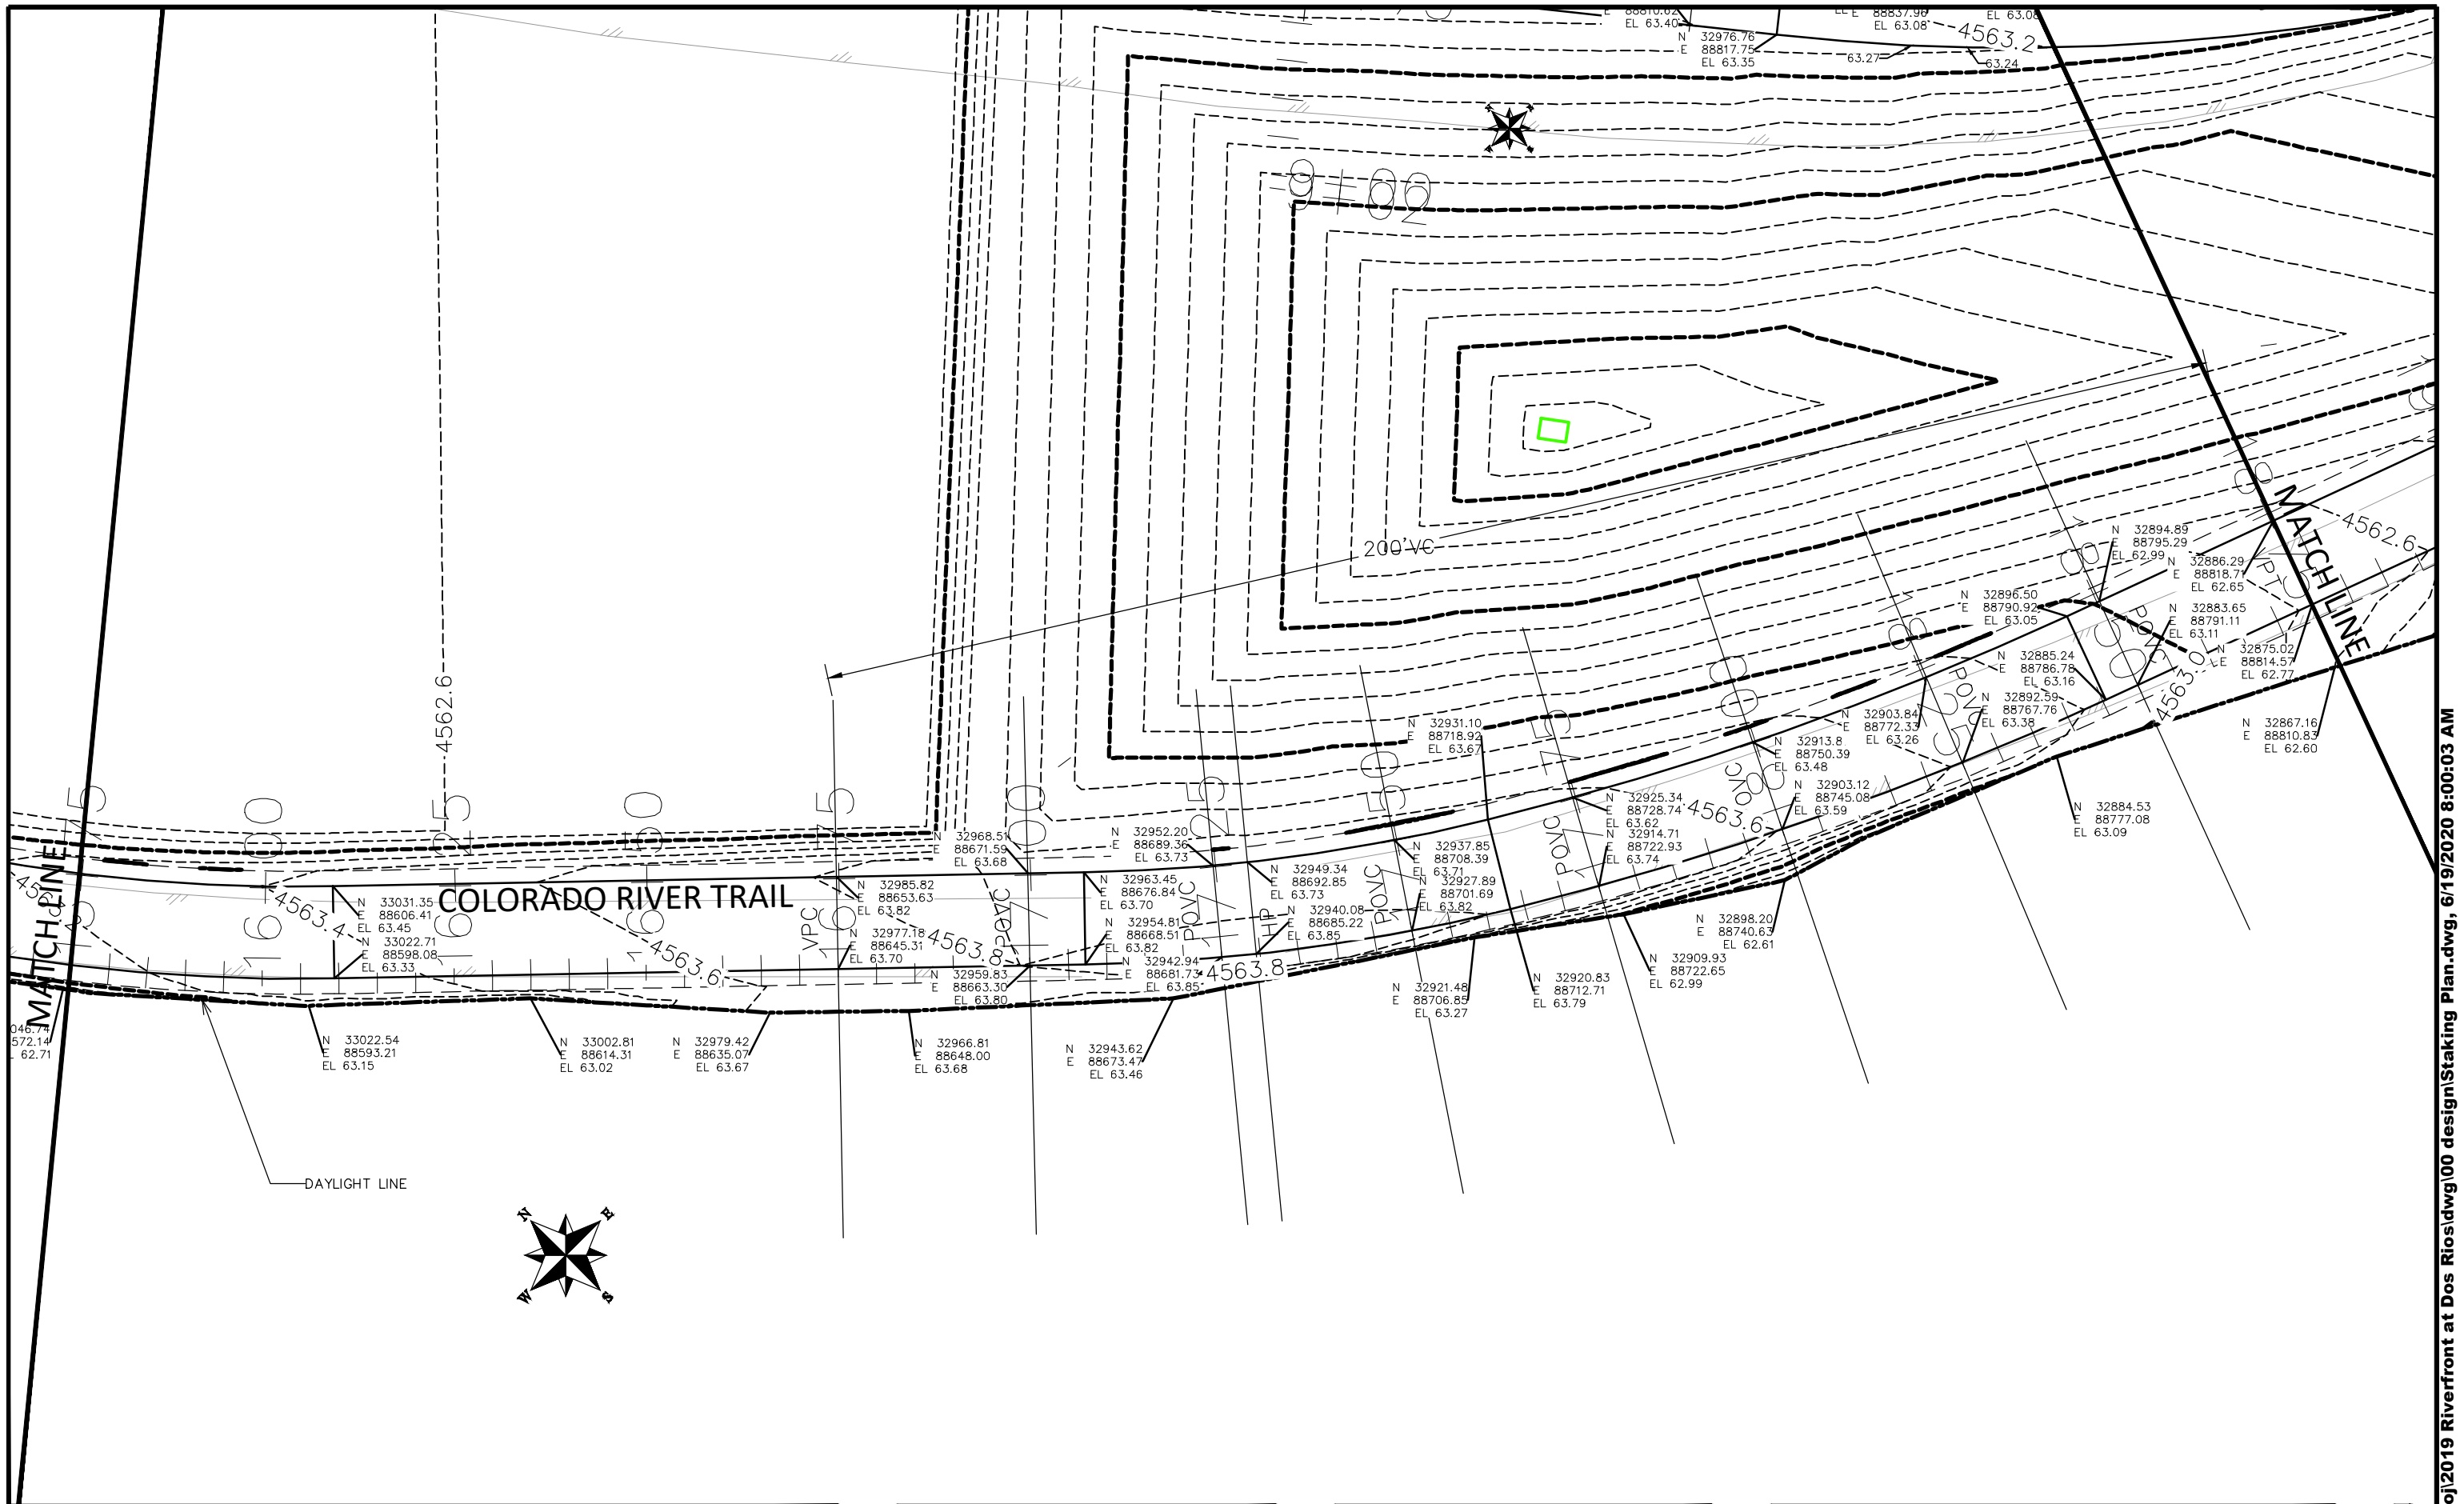


DRAWN BY	JCS	DATE	2019
DESIGNED BY	JCS	DATE	2019
CHECKED BY	BH	DATE	2019
APPROVED BY	ICP	DATE	2019

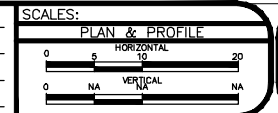


PUBLIC WORKS  
ENGINEERING DIVISION

THE RIVERFRONT AT DOS RIOS  
STAKING PLAN - ST-51  
June 19, 2020

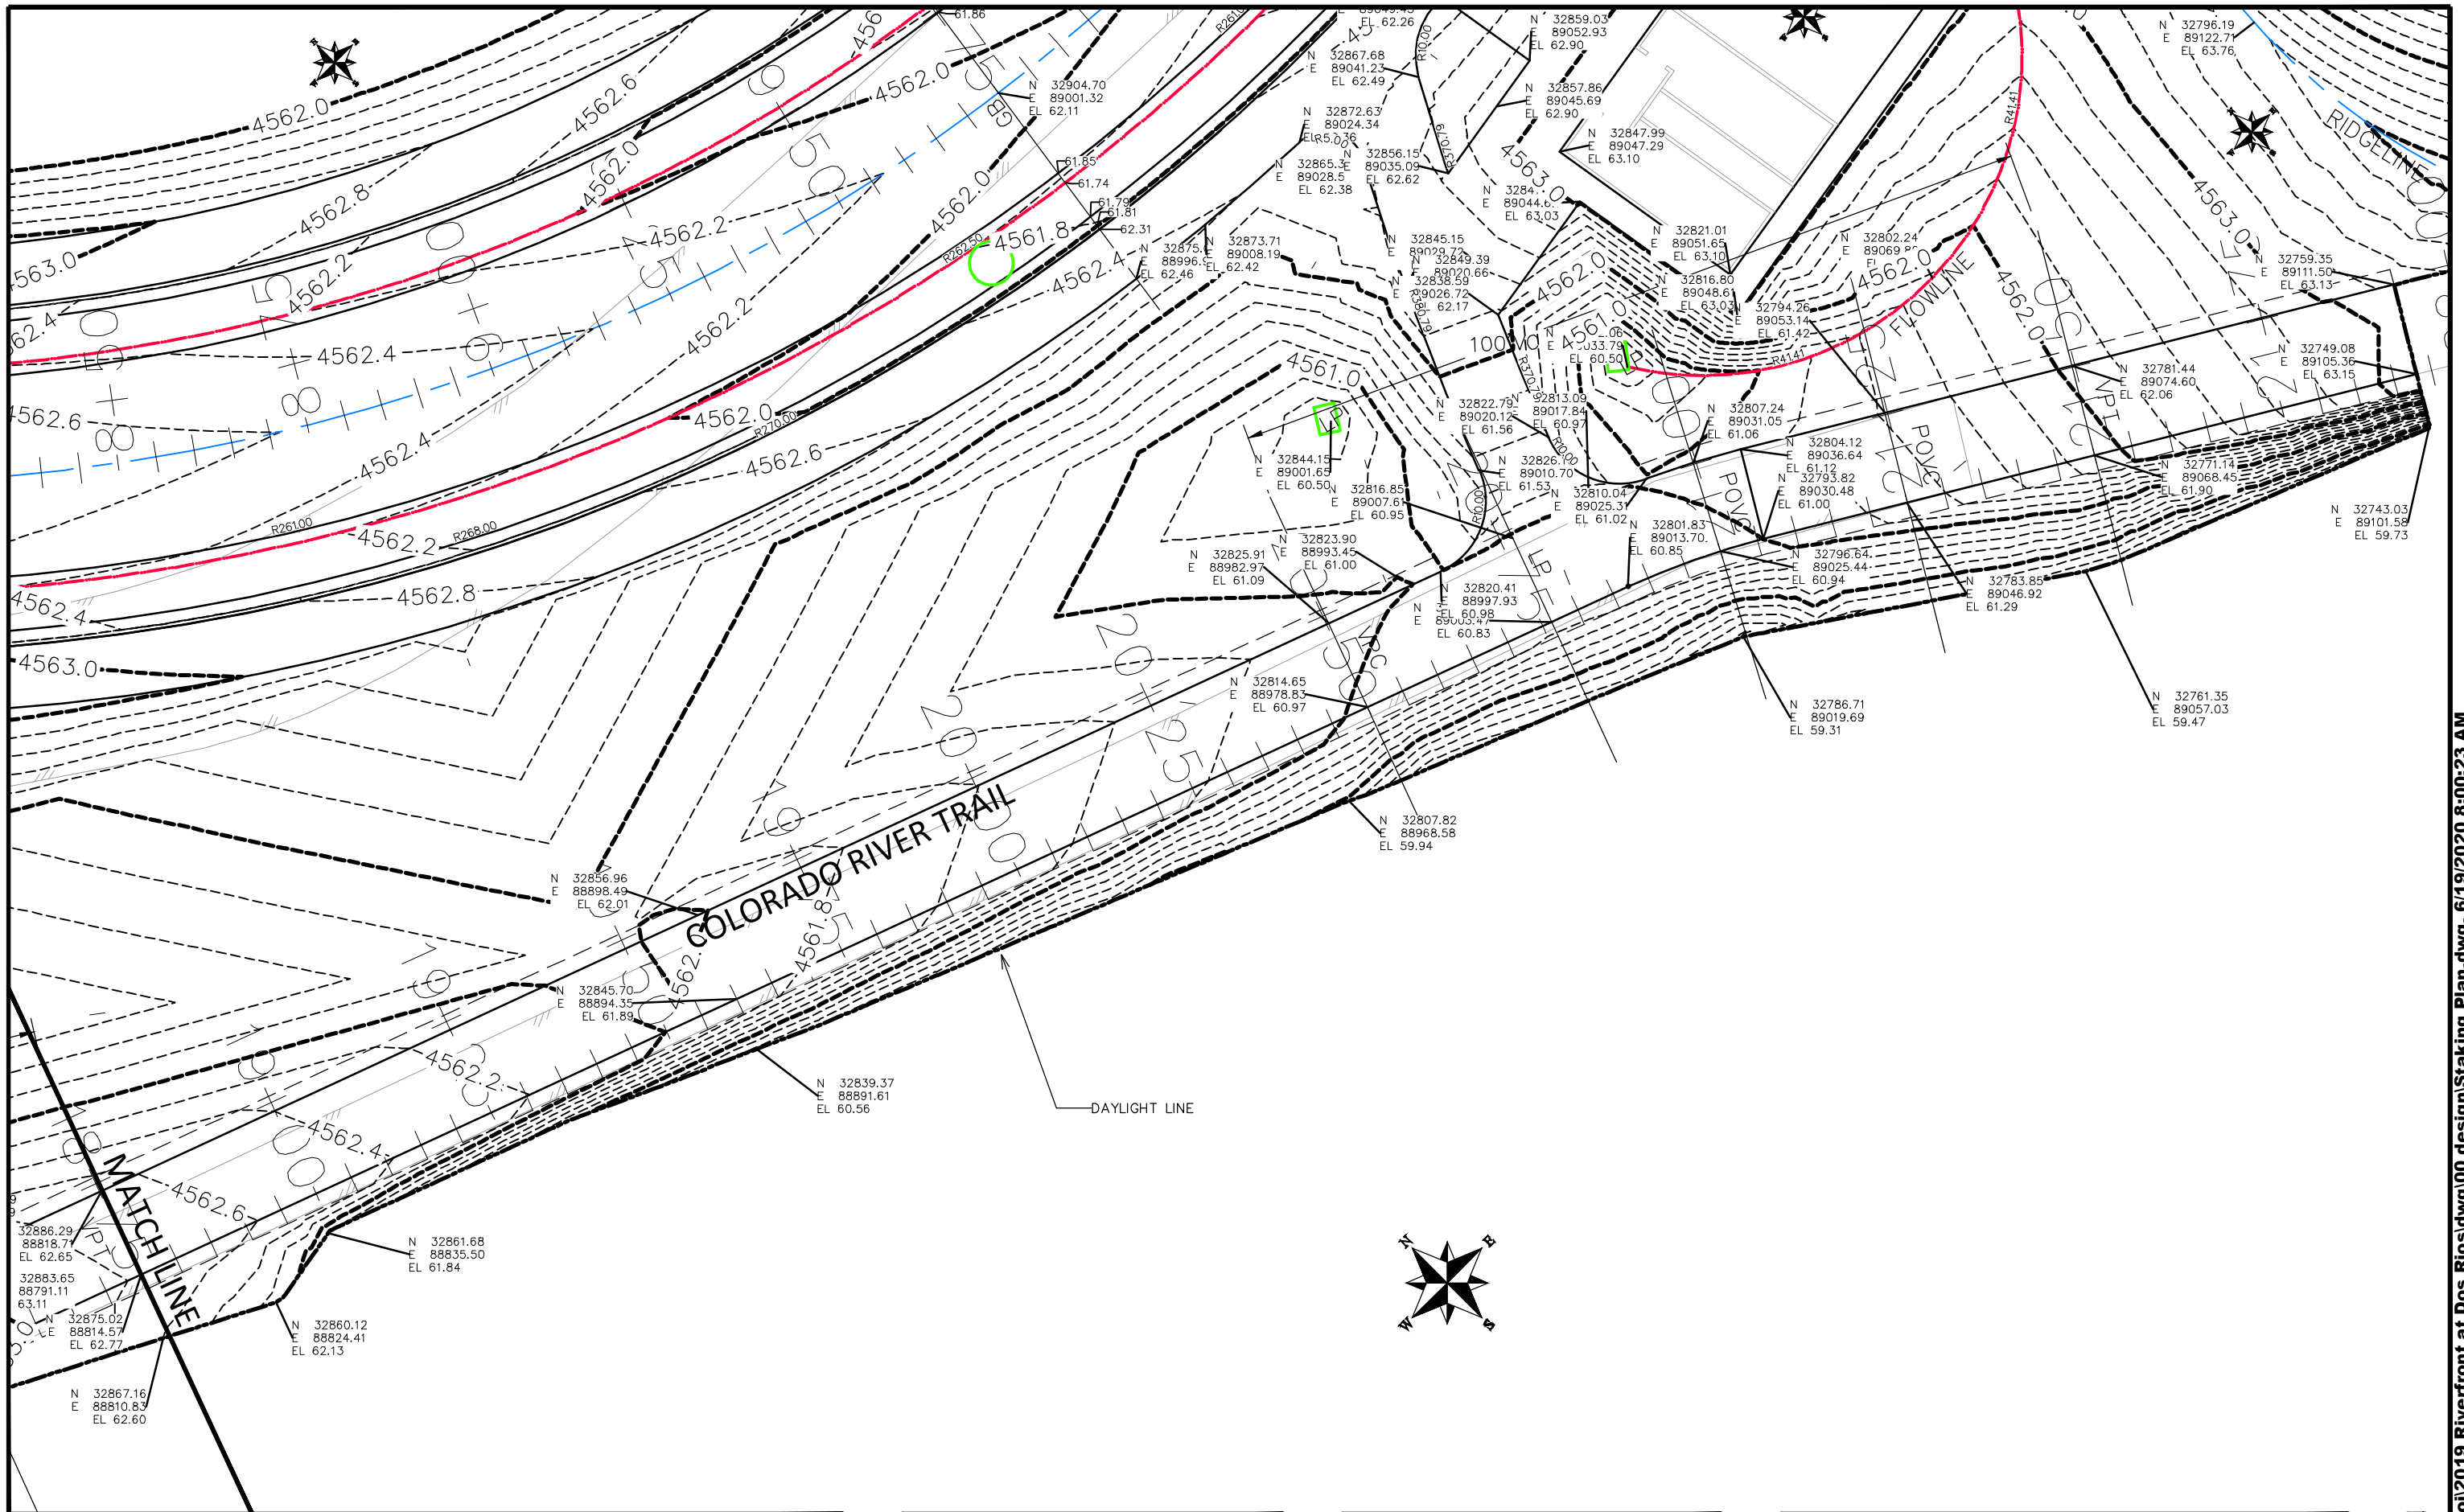


REVISION	DESCRIPTION	DATE
△		
△		
△		
△		

DRAWN BY	JCS	DATE	2019
DESIGNED BY	JCS	DATE	2019
CHECKED BY	BH	DATE	2019
APPROVED BY	ICP	DATE	2019

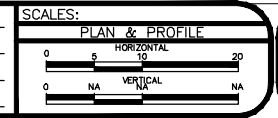

PUBLIC WORKS  
ENGINEERING DIVISION

THE RIVERFRONT AT DOS RIOS  
STAKING PLAN - ST-52  
June 19, 2020

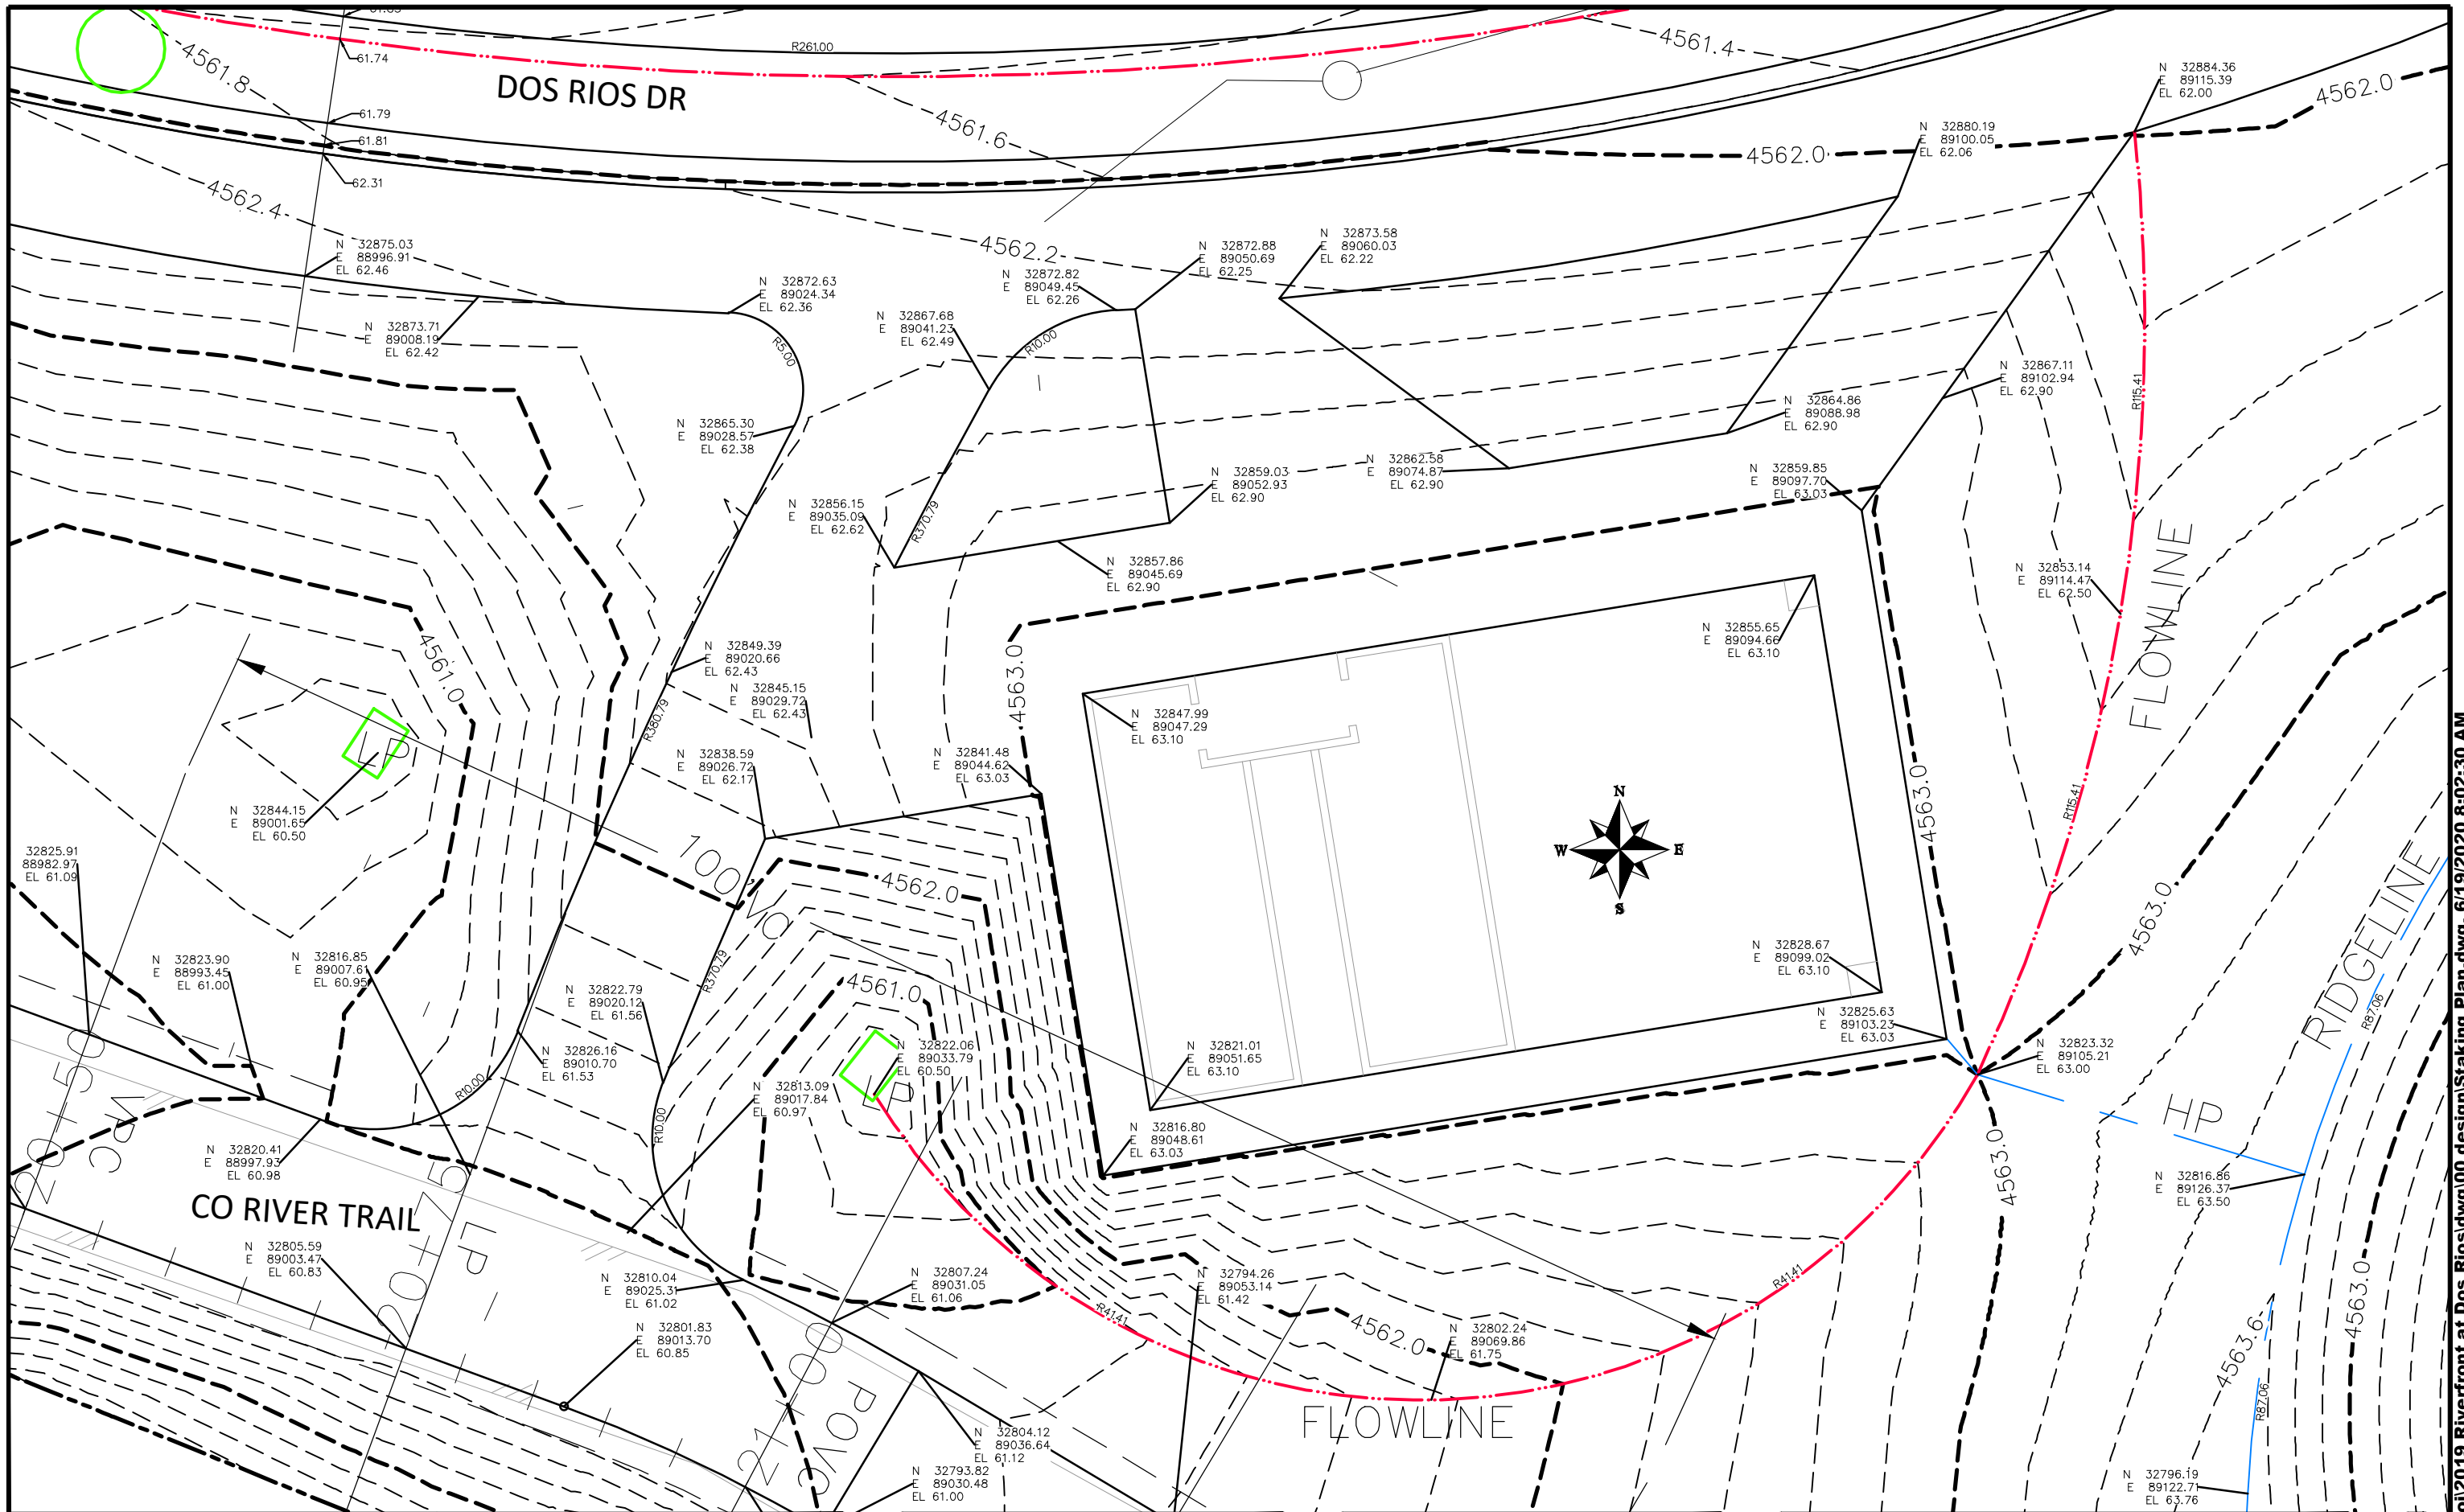

REVISION	DESCRIPTION	DATE
△		
△		
△		
△		

DRAWN BY	JCS	DATE	2019
DESIGNED BY	JCS	DATE	2019
CHECKED BY	BH	DATE	2019
APPROVED BY	ICP	DATE	2019

SCALES:	
0 2.5 10	HORIZONTAL
0 NA NA	VERTICAL



PUBLIC WORKS  
ENGINEERING DIVISION

THE RIVERFRONT AT DOS RIOS  
STAKING PLAN - ST-59  
June 19, 2020

N:\Landproj\2019 Riverfront at Dos Rios\dwg\00 design\Staking Plan.dwg, 6/19/2020 8:02:30 AM