



# 21 1/2 Rd

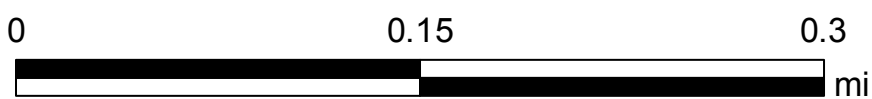

Date: 4/21/2022

1 inch = 376 feet


# 25 1/2 Rd

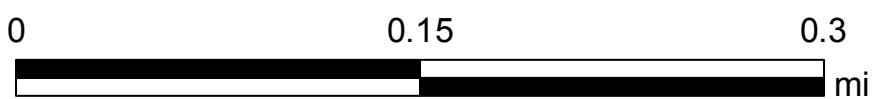

Date: 4/21/2022

1 inch = 376 feet


# Fernwood Ct

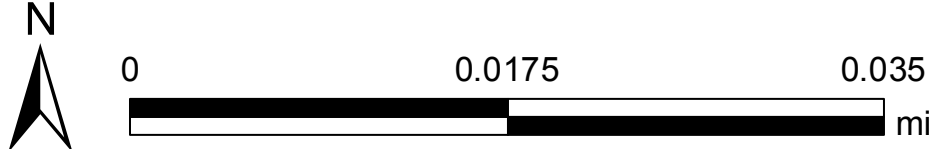

Date: 4/21/2022

1 inch = 47 feet


# 30 Rd

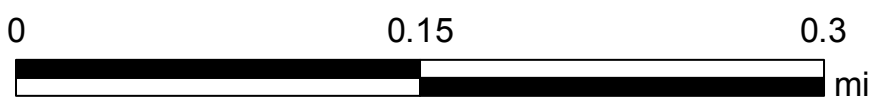

Date: 4/21/2022

1 inch = 376 feet

# Yucatan Ct. / Eden Ct.

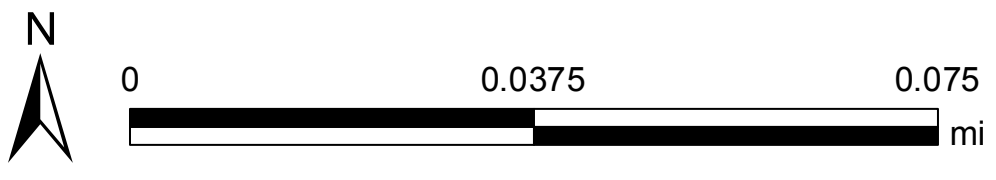

Date: 4/21/2022

# Meadow Point Ct.



Date: 4/21/2022

1 inch = 94 feet


# Gold Leaf Ct.



Date: 4/21/2022

1 inch = 94 feet

# UnawEEP Ave.

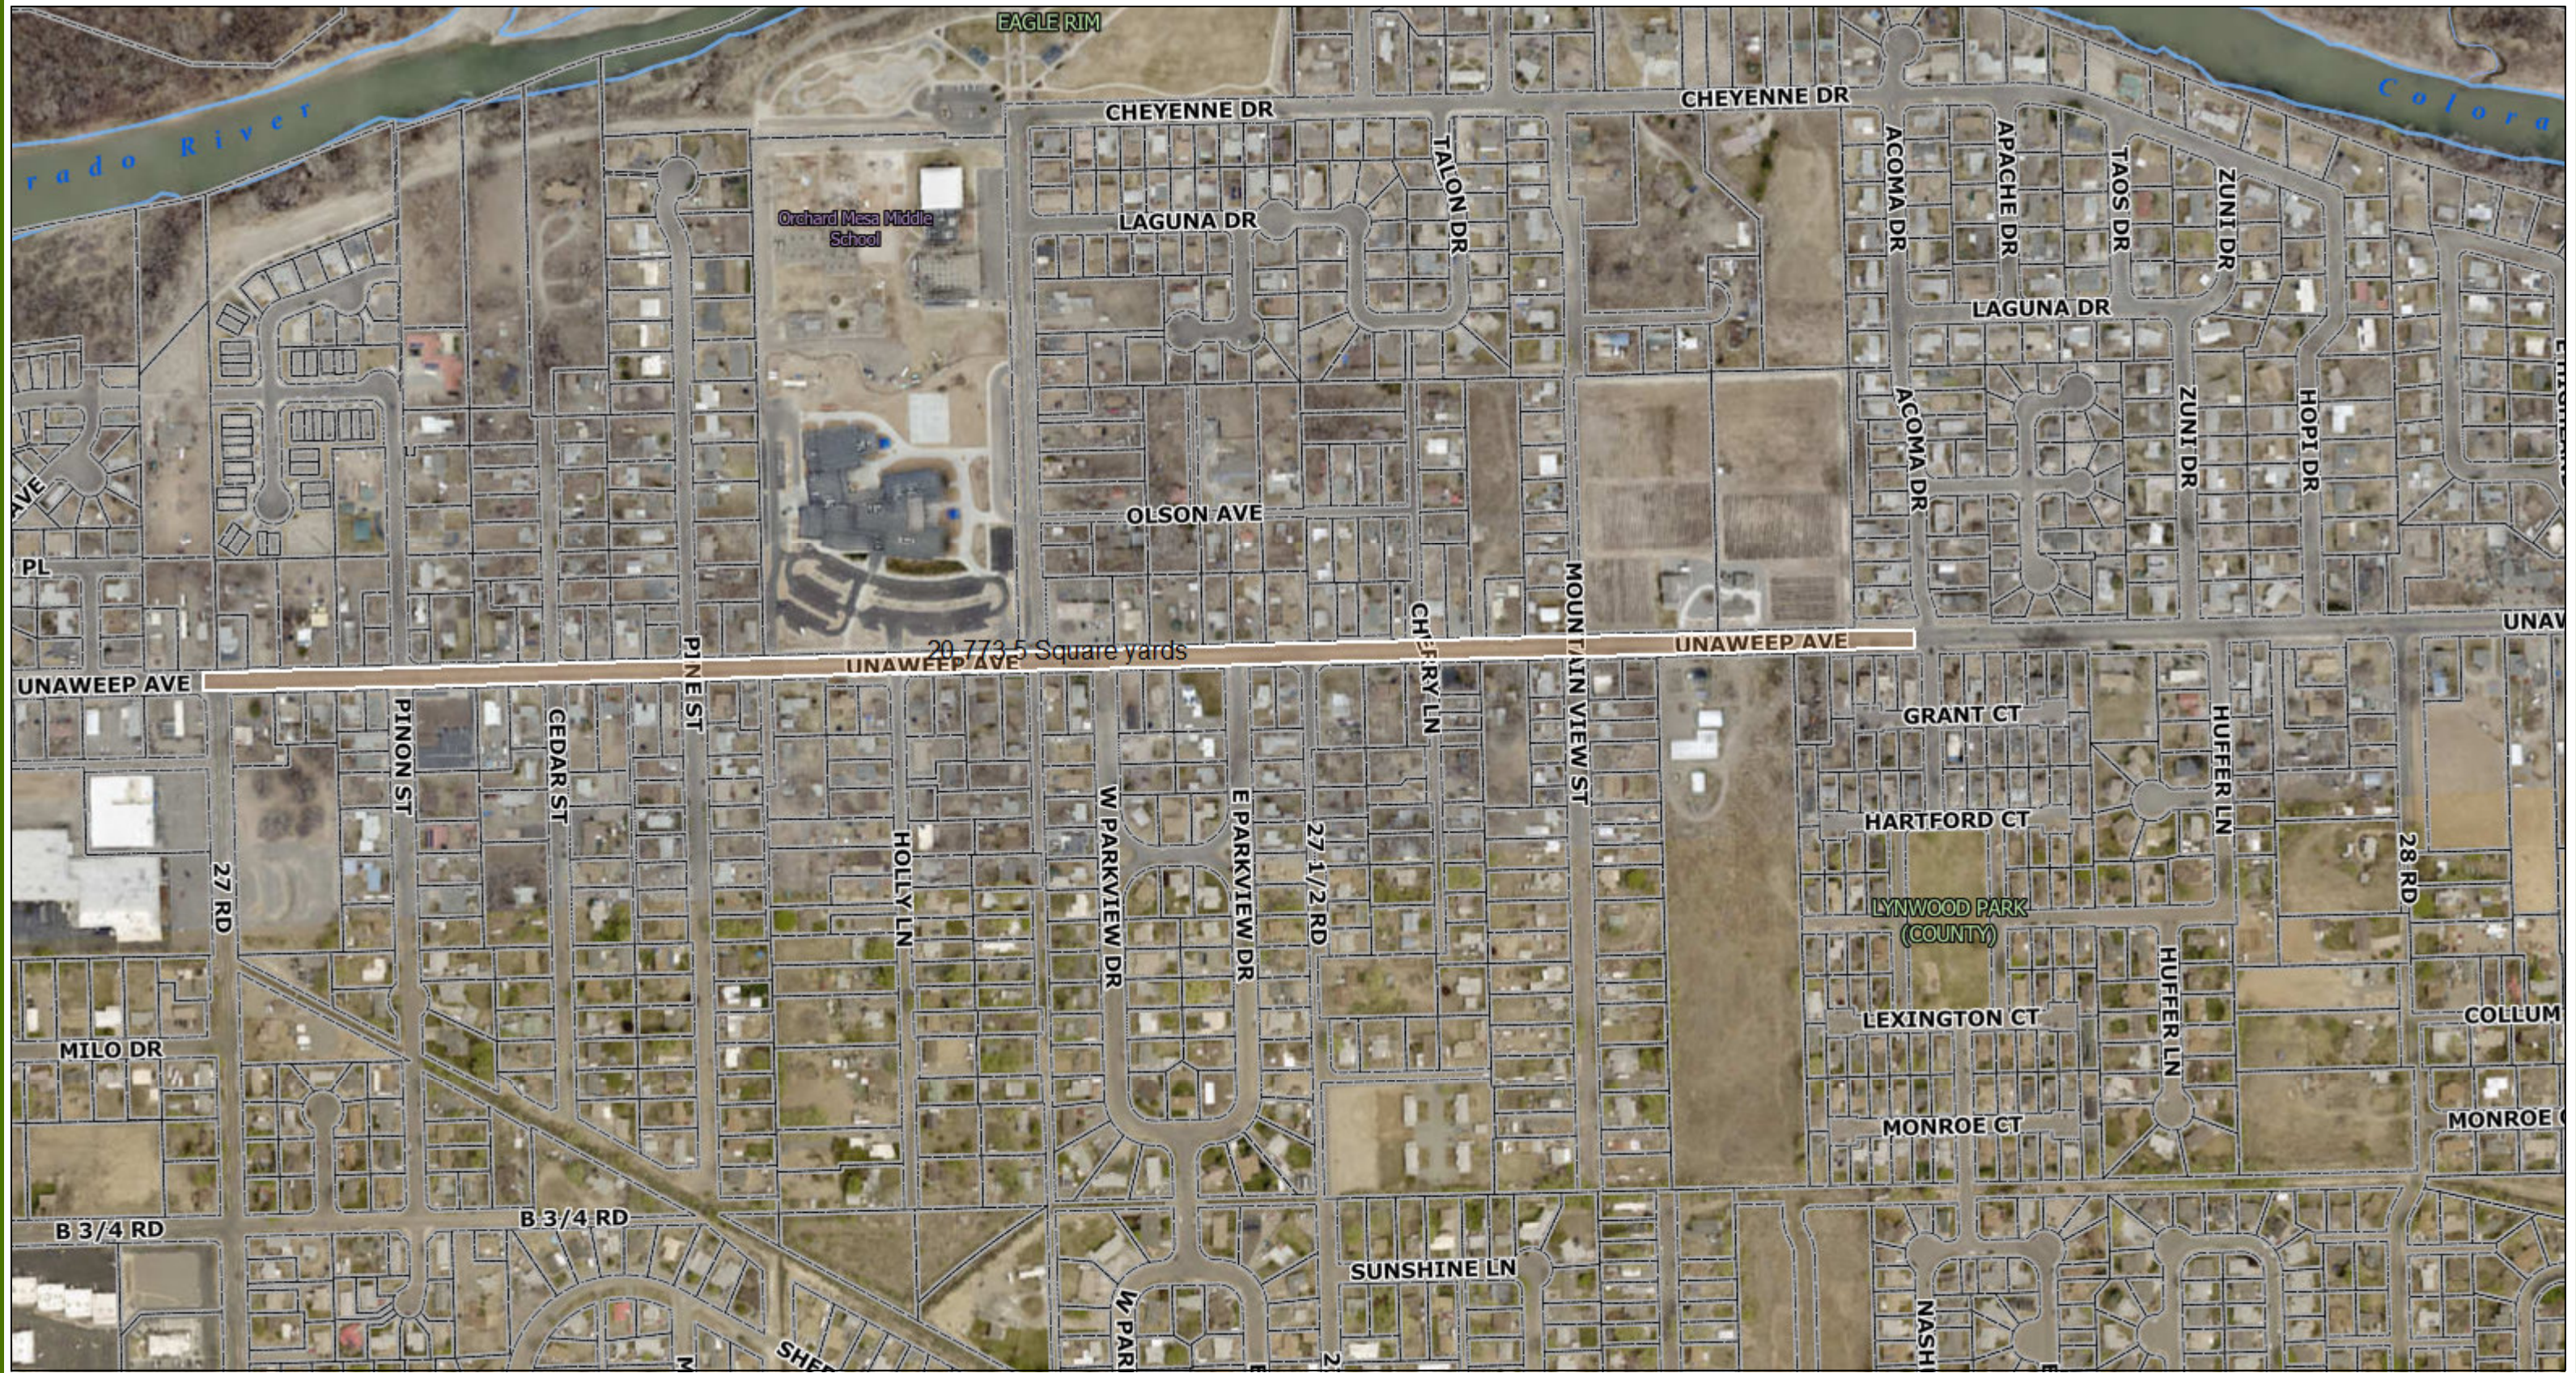

Date: 4/21/2022

1 inch = 376 feet



# 27 Rd.



4,628.3 Square yards



0 0.075 0.15 mi

Date: 4/21/2022

1 inch = 188 feet


CONSTRUCTION NOTES

- 1 202 - REMOVAL OF ASPHALT MAT. CUT AND REMOVE ASPHALT AS SHOWN. (INDICATED BY DOT HATCH PATTERN)



REVISION	DESCRIPTION	DATE
△ XXX		202X
△ XXX		202X
△ XXX		202X
△ XXX		202X


PROJECT NO. ###	DATE
DRAWN BY XXX	DATE 202X
DESIGNED BY XXX	DATE 202X
CHECKED BY XXX	DATE 202X
APPROVED BY XXX	DATE 202X

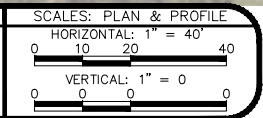

PUBLIC WORKS  
ENGINEERING DIVISION


REDLANDS PARKWAY OVERLAY  
XXXXXXX PLAN AND PROFILE  
STA XX+XX TO STA XX+XX

- 1 202 - REMOVAL OF ASPHALT MAT. CUT AND REMOVE ASPHALT AS SHOWN. (INDICATED BY DOT HATCH PATTERN)

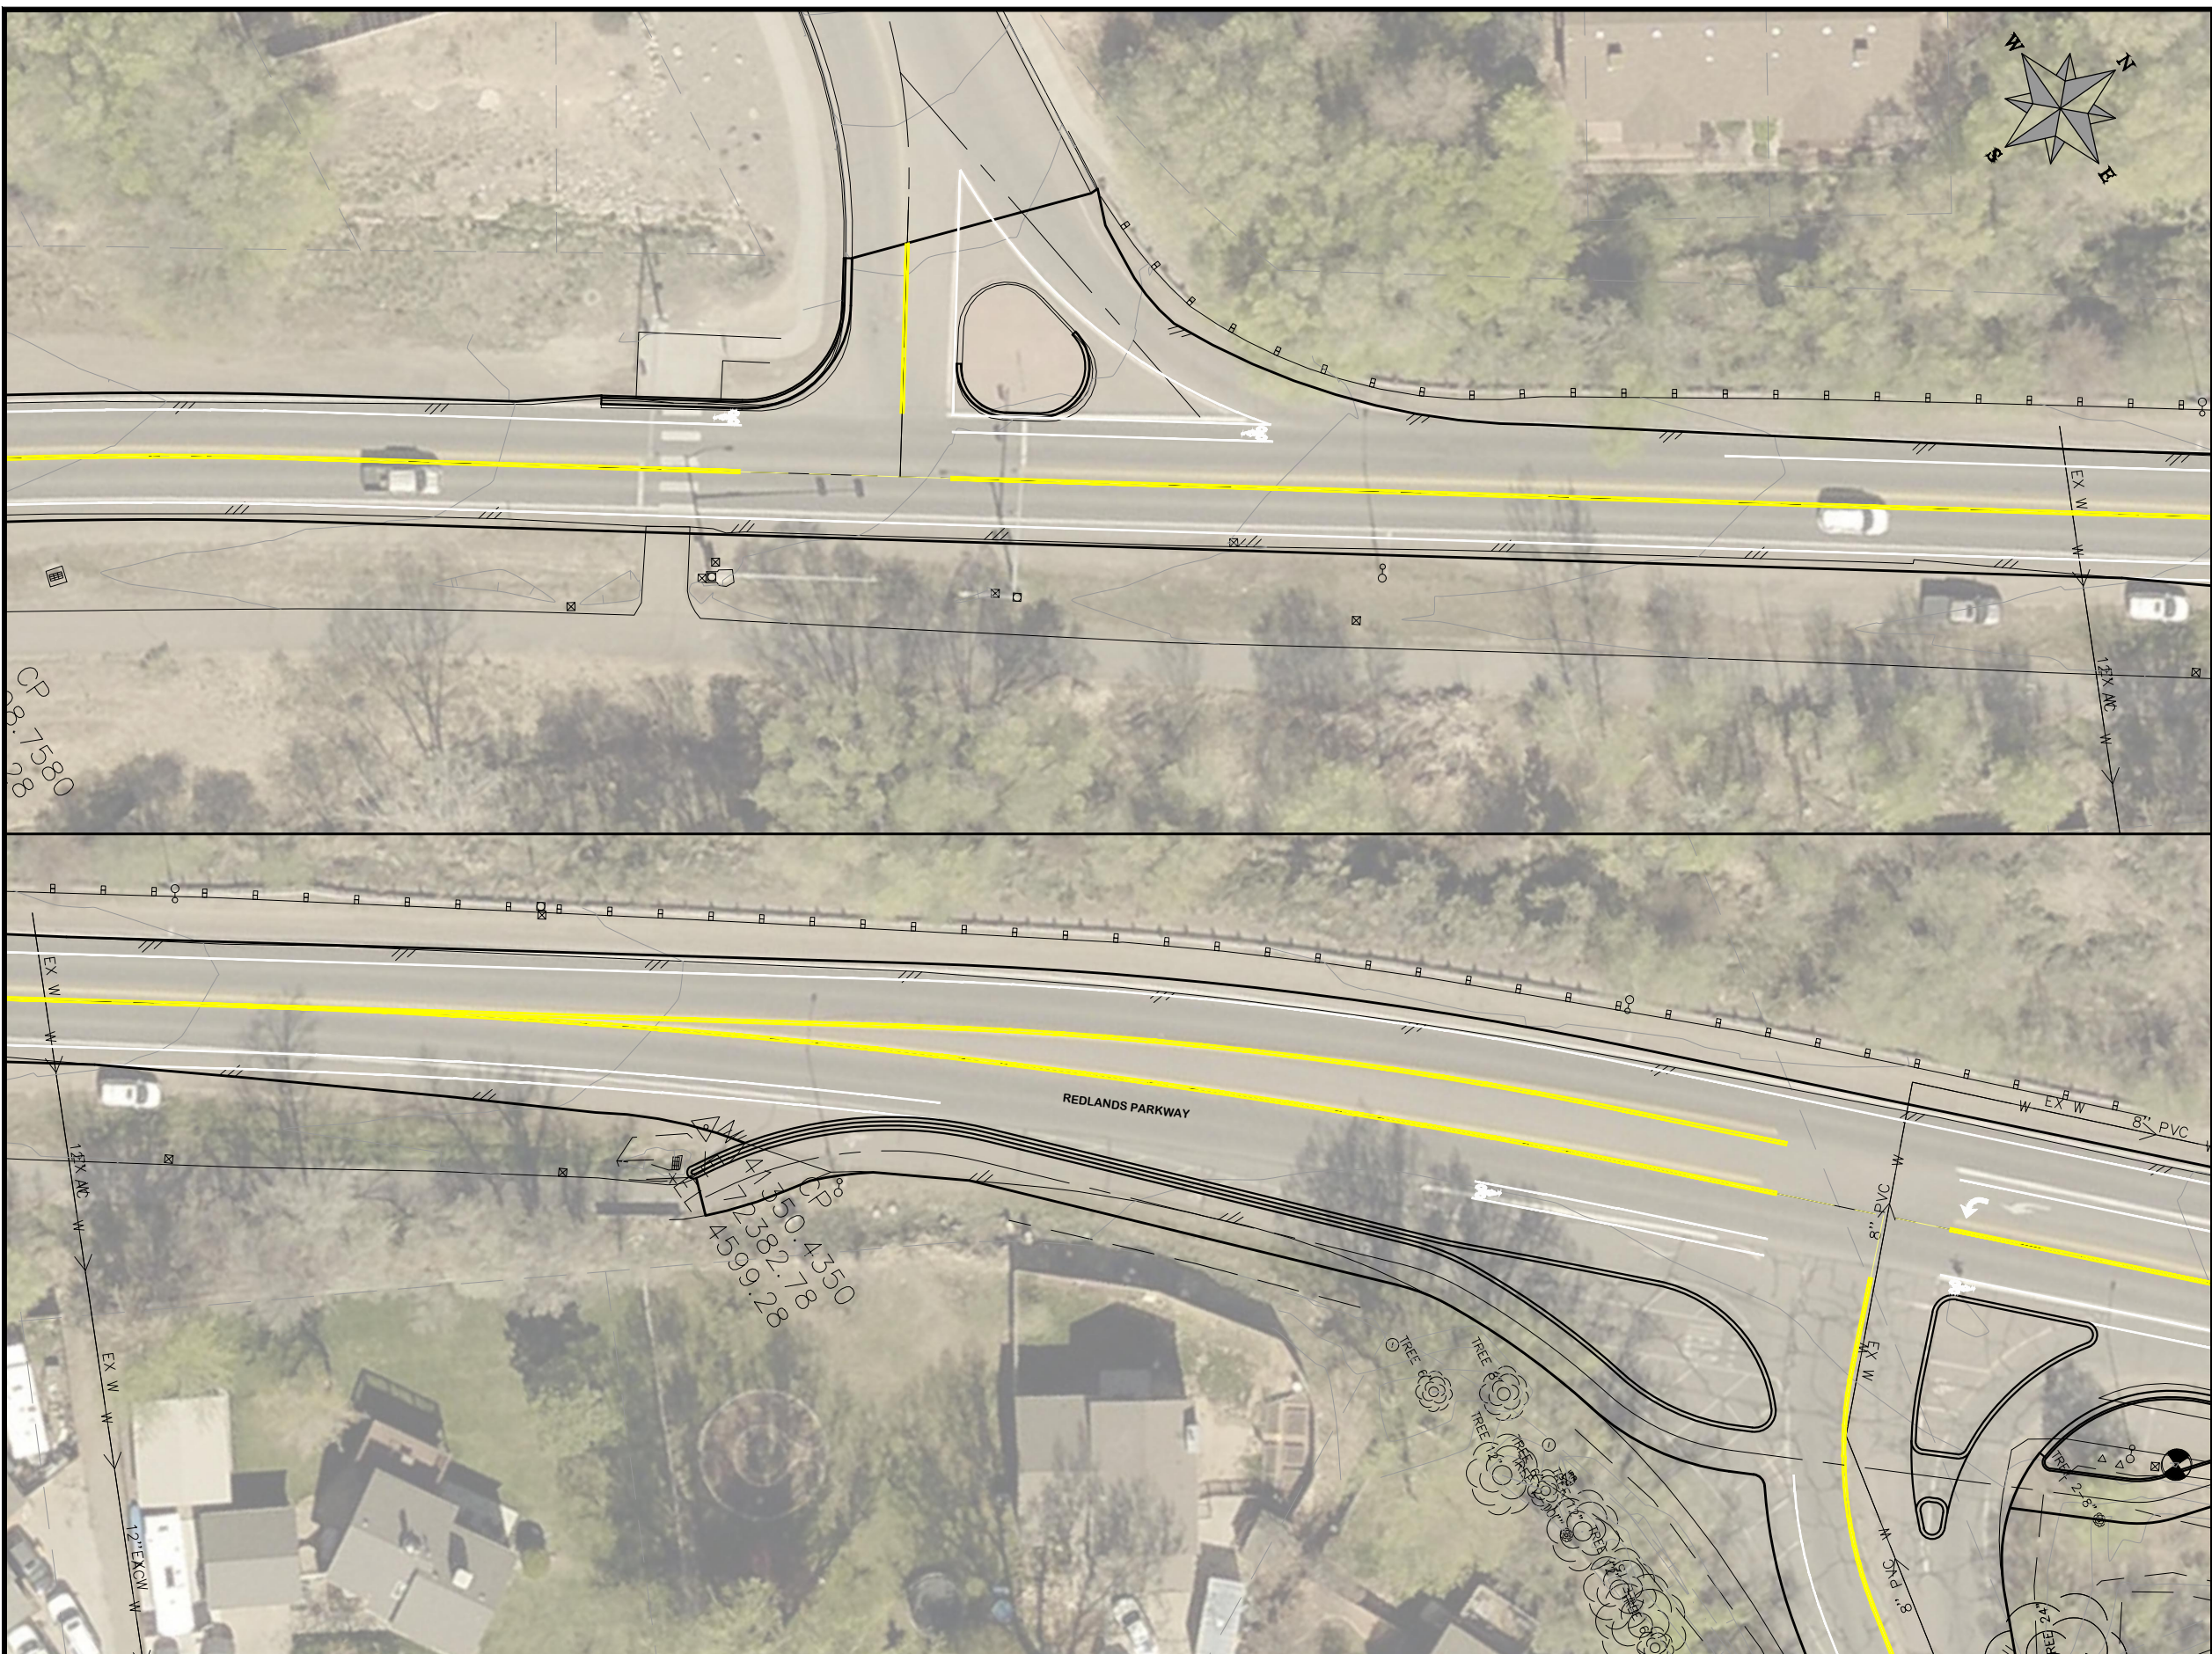

REVISION	DESCRIPTION	DATE
REVISION Δ XXX		202X
REVISION Δ XXX		202X
REVISION Δ XXX		202X
REVISION Δ XXX		202X


PROJECT NO. ###	DATE
DRAWN BY XXX	DATE 202X
DESIGNED BY XXX	DATE 202X
CHECKED BY XXX	DATE 202X
APPROVED BY XXX	DATE 202X

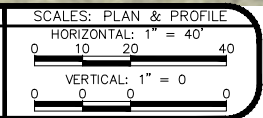

**PUBLIC WORKS  
ENGINEERING DIVISION**

**REDLANDS PARKWAY OVERLAY  
XXXXXXX PLAN AND PROFILE  
STA XX+XX TO STA XX+XX**

- 1 202 - REMOVAL OF ASPHALT MAT. CUT AND REMOVE ASPHALT AS SHOWN. (INDICATED BY DOT HATCH PATTERN)

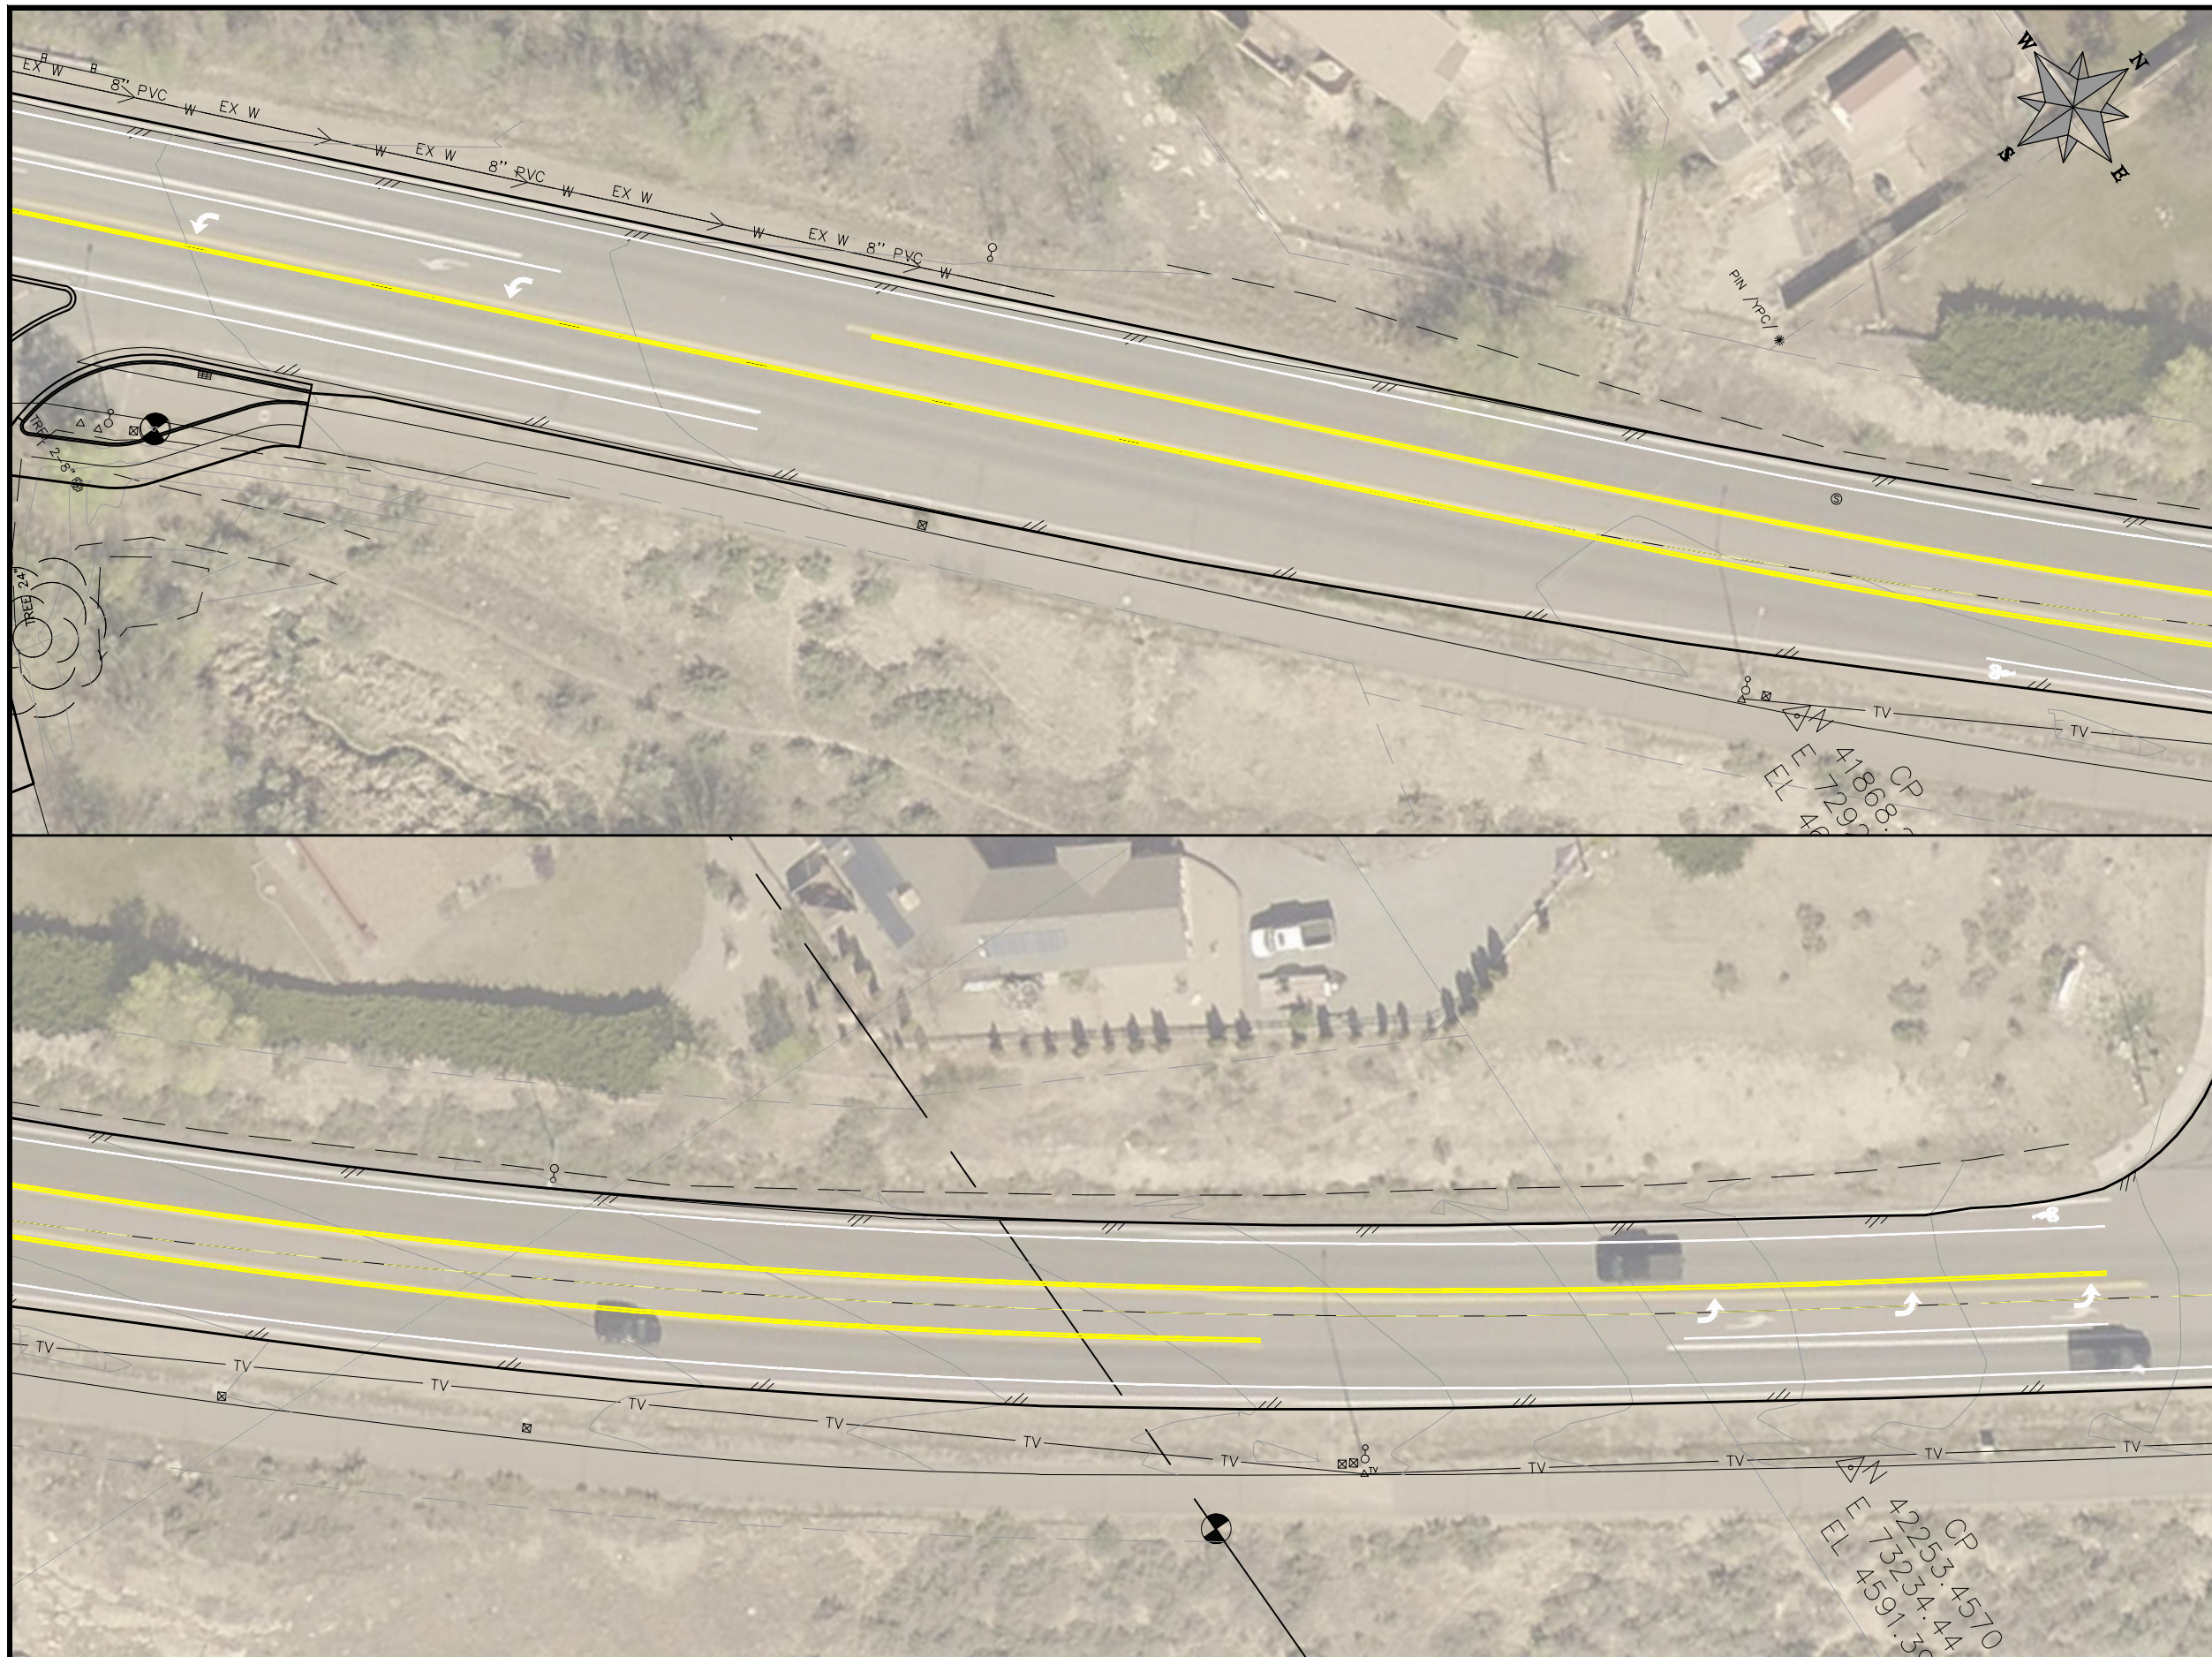

REVISION	DESCRIPTION	DATE	PROJECT NO. ####	DRAWN BY	DATE
REVISION Δ XXX		202X		XXX	202X
REVISION Δ XXX		202X		XXX	202X
REVISION Δ XXX		202X		XXX	202X
REVISION Δ XXX		202X		XXX	202X

SCALES: PLAN & PROFILE	
HORIZONTAL: 1" = 40'	0 10 20 40
VERTICAL: 1" = 0'	0 0 0 0



**PUBLIC WORKS  
ENGINEERING DIVISION**

**REDLANDS PARKWAY OVERLAY  
XXXXXXX PLAN AND PROFILE  
STA XX+XX TO STA XX+XX**

- ① 202 - REMOVAL OF ASPHALT MAT. CUT AND REMOVE ASPHALT AS SHOWN. (INDICATED BY DOT HATCH PATTERN)



CP  
42822.9450  
EL E  
73599.24  
4562.74

REVISION	DESCRIPTION	DATE	PROJECT NO. ####	DRAWN BY	DATE	CHECKED BY	DATE	APPROVED BY	DATE
△ XXX		202X		XXX	202X	XXX	202X	XXX	202X
△ XXX		202X		XXX	202X	XXX	202X	XXX	202X
△ XXX		202X		XXX	202X	XXX	202X	XXX	202X
△ XXX		202X		XXX	202X	XXX	202X	XXX	202X

SCALES: PLAN & PROFILE


HORIZONTAL: 1" = 40'
0 10 20 40
VERTICAL: 1" = 0'
0 0 0 0



PUBLIC WORKS  
ENGINEERING DIVISION

REDLANDS PARKWAY OVERLAY  
XXXXXXX PLAN AND PROFILE  
STA XX+XX TO STA XX+XX

- ① 202 - REMOVAL OF ASPHALT MAT. CUT AND REMOVE ASPHALT AS SHOWN. (INDICATED BY DOT HATCH PATTERN)

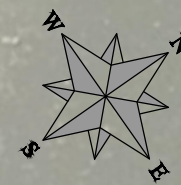

CP 43141.4390  
 EL F 73818.94  
 EL 4552.48

REVISION	DESCRIPTION	DATE
△ XXX		202X
△ XXX		202X
△ XXX		202X
△ XXX		202X

PROJECT NO. ###	DATE
DRAWN BY XXX	202X
DESIGNED BY XXX	202X
CHECKED BY XXX	202X
APPROVED BY XXX	202X


SCALES: PLAN & PROFILE	
HORIZONTAL: 1" = 20'	0 5 10 20
VERTICAL: 1" = 5'	0 1.25 2.5 5



PUBLIC WORKS  
 ENGINEERING DIVISION


REDLANDS PARKWAY OVERLAY  
 XXXXXXXX PLAN AND PROFILE  
 STA XX+XX TO STA XX+XX

- 1 202 - REMOVAL OF ASPHALT MAT. CUT AND REMOVE ASPHALT AS SHOWN. (INDICATED BY DOT HATCH PATTERN)

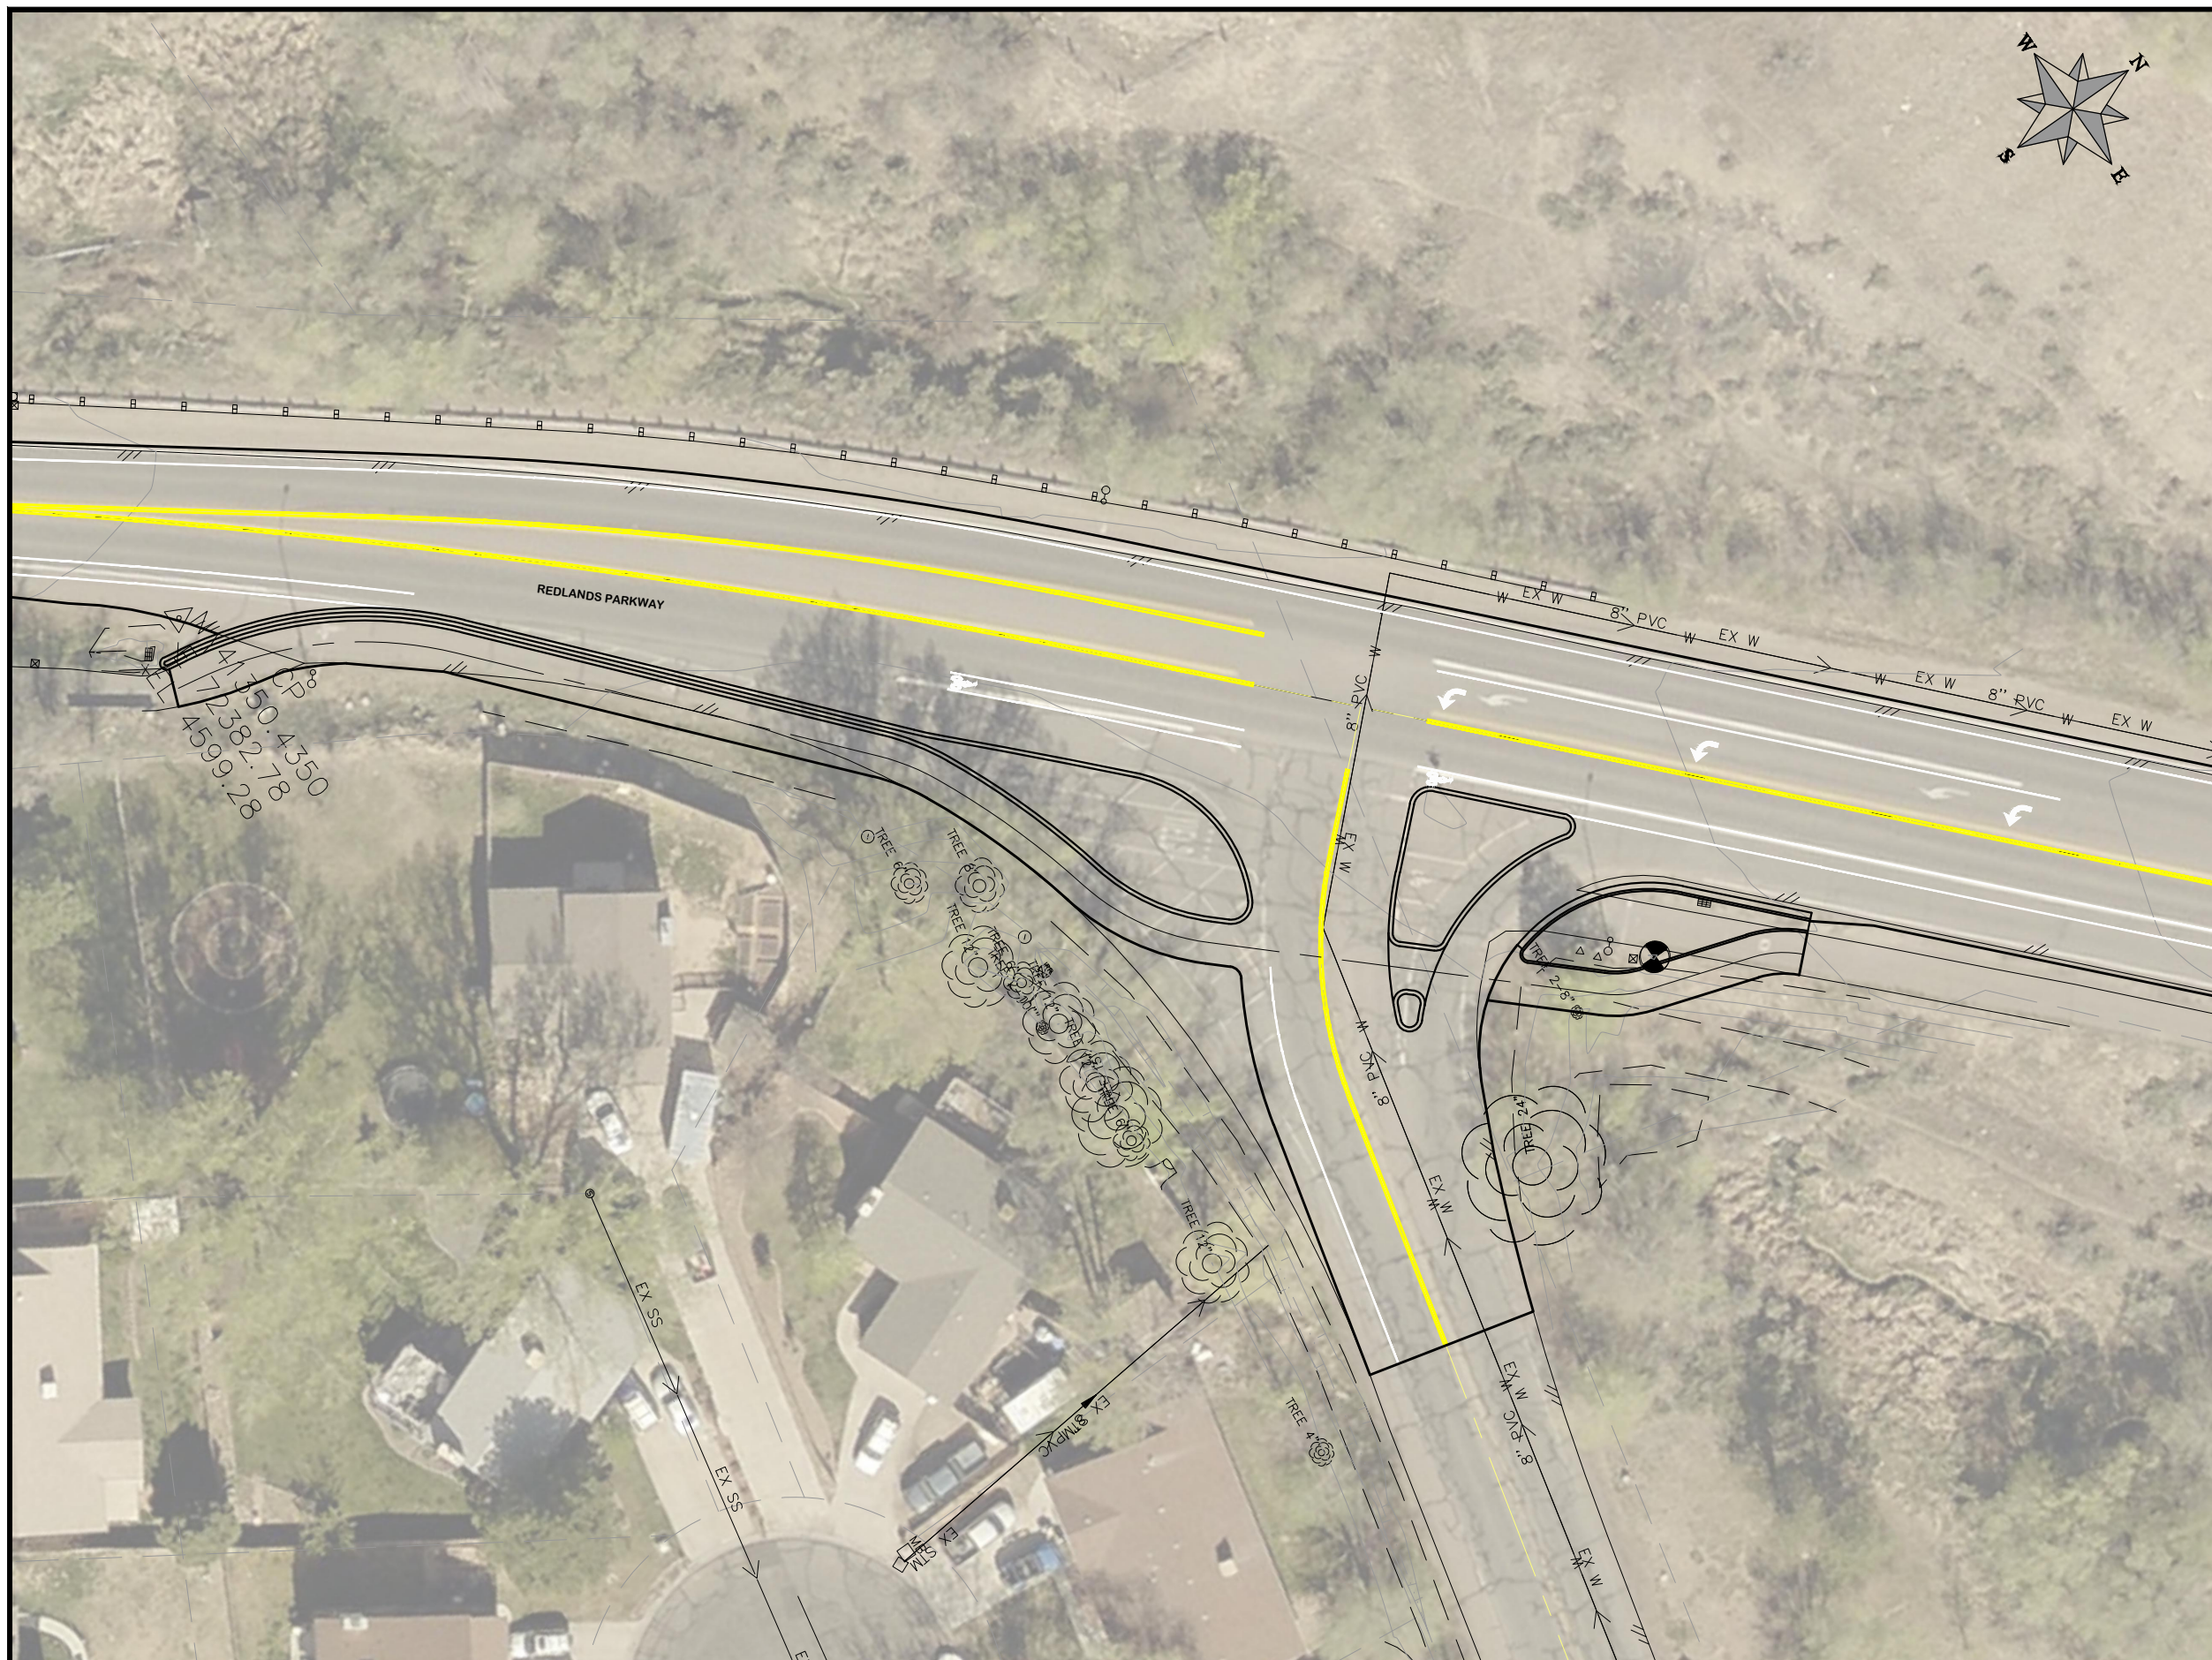

REVISION	DESCRIPTION	DATE
△ XXX		202X
△ XXX		202X
△ XXX		202X
△ XXX		202X

PROJECT NO. ###	DATE
DRAWN BY XXX	DATE 202X
DESIGNED BY XXX	DATE 202X
CHECKED BY XXX	DATE 202X
APPROVED BY XXX	DATE 202X

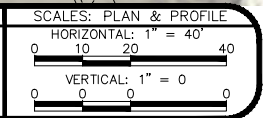

PUBLIC WORKS  
ENGINEERING DIVISION

REDLANDS PARKWAY OVERLAY  
XXXXXXX PLAN AND PROFILE  
STA XX+XX TO STA XX+XX