

CITY OF GRAND JUNCTION, COLORADO

ORDINANCE NO. 3901

**AN ORDINANCE ANNEXING TERRITORY TO THE
CITY OF GRAND JUNCTION, COLORADO**

ARBOGAST ANNEXATION #2

APPROXIMATELY 13.65 ACRES

LOCATED AT 785 24 ROAD

WHEREAS, on the 19th day of April, 2006, the City Council of the City of Grand Junction considered a petition for the annexation of the following described territory to the City of Grand Junction; and

WHEREAS, a hearing on the petition was duly held after proper notice on the 7th day of June, 2006; and

WHEREAS, the City Council determined that said territory was eligible for annexation and that no election was necessary to determine whether such territory should be annexed;

**NOW, THEREFORE, BE IT ORDAINED BY THE CITY COUNCIL OF THE
CITY OF GRAND JUNCTION, COLORADO:**

That the property situate in Mesa County, Colorado, and described to wit:

ARBOGAST ANNEXATION NO. 2

A certain parcel of land located in the Northeast Quarter of the Northeast Quarter (NE 1/4 NE 1/4) of Section 32, Township One North, Range One West of the Ute Principal Meridian, County of Mesa, State of Colorado and being more particularly described as follows:

Commencing at the Southeast corner of the NE 1/4 NE 1/4 of said Section 32 and assuming the East line of the NE 1/4 NE 1/4 of said Section 32 to bear N00°03'00"E with all bearings contained herein relative thereto; thence N00°03'00"E along the East line of said NE 1/4 NE 1/4 of said Section 32 a distance of 330.22 feet; thence N89°57'56"W along the North line and the Easterly projection of Parcel A, Etcheverry Simple Land Division as recorded in Plat Book 16, Page 301 of the Mesa County, Colorado public records, a distance of 417.58 feet to the Point of Beginning; thence N89°57'56"W continuing along

the North line of said Parcel A, a distance of 900.49 feet to point on the West line of the NE 1/4 NE 1/4 of said Section 32; thence N00°04'03"E along the West line of the NE 1/4 NE 1/4 of said Section 32 a distance of 660.32 feet to the Southeast corner of Lot 1, Appleton Ranchettes as recorded in Plat Book 13, Page 464 of the Mesa County, Colorado public records; thence S89°58'16"E along the South line of said Appleton Ranchettes a distance of 900.29 feet; thence S00°03'00"W a distance of 660.40 feet to the Point of Beginning.

Said parcel contains 13.65 acres (594,584 square feet), more or less, as described.

Be and is hereby annexed to the City of Grand Junction, Colorado.

INTRODUCED on first reading on the 19th day of April, 2006 and ordered published.

ADOPTED this 7th day of June, 2006.


Attest:

/s/ James J. Doody
President of the Council

/s/ Stephanie Tuin
City Clerk

ARBOGAST ANNEXATION NO. 2

SITUATE IN THE NE 1/4 NE 1/4 OF SECTION 32, T1N, R1W, U.M.
COUNTY OF MESA, STATE OF COLORADO

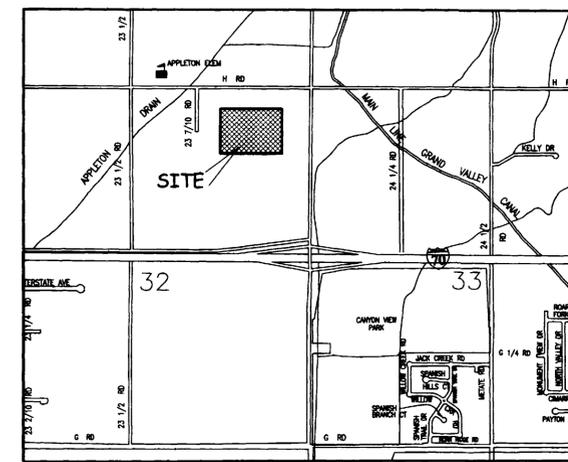

LOCATION MAP: NOT-TO-SCALE

LEGAL DESCRIPTION

A certain parcel of land located in the Northeast Quarter of the Northeast Quarter (NE 1/4 NE 1/4) of Section 32, Township One North, Range One West of the Ute Principal Meridian, County of Mesa, State of Colorado and being more particularly described as follows:


Commencing at the Southeast corner of the NE 1/4 NE 1/4 of said Section 32 and assuming the East line of the NE 1/4 NE 1/4 of said Section 32 to bear N00°03'00"E with all bearings contained herein relative thereto; thence N00°03'00"E along the East line of said NE 1/4 NE 1/4 of said Section 32 a distance of 330.22 feet; thence N89°57'56"W along the North line and the Easterly projection of Parcel A, Etcheverry Simple Land Division as recorded in Plat Book 16, Page 301 of the Mesa County, Colorado public records, a distance of 417.58 feet to the Point of Beginning; thence N89°57'56"W continuing along the North line of said Parcel A, a distance of 900.49 feet to point on the West line of the NE 1/4 NE 1/4 of said Section 32; thence N00°04'03"E along the West line of the NE 1/4 NE 1/4 of said Section 32 a distance of 660.32 feet to the Southeast corner of Lot 1, Appleton Ranchettes as recorded in Plat Book 13, Page 464 of the Mesa County, Colorado public records; thence S89°58'16"E along the South line of said Appleton Ranchettes a distance of 900.29 feet; thence S00°03'00"W a distance of 660.40 feet to the Point of Beginning.

ABBREVIATIONS

P.O.C.	POINT OF COMMENCEMENT
P.O.B.	POINT OF BEGINNING
R.O.W.	RIGHT OF WAY
SEC.	SECTION
T.	TOWNSHIP
R.	RANGE
U.M.	UTE MERIDIAN
NO.	NUMBER
SQ. FT.	SQUARE FEET

The Description(s) contained herein have been derived from subdivision plats and deed descriptions as they appear in the office of the Mesa County Clerk and Recorder. This plat does not constitute a legal survey, and is not intended to be used as a means for establishing or verifying property boundary lines.

Peter T. Krick
 PETER T. KRICK, PLS No. 32824
 Professional Land Surveyor for the
 City of Grand Junction
 No. 32824
 6/08/06
 REGISTERED PROFESSIONAL LAND SURVEYOR
 STATE OF COLORADO
 DATE: June 8, 2006

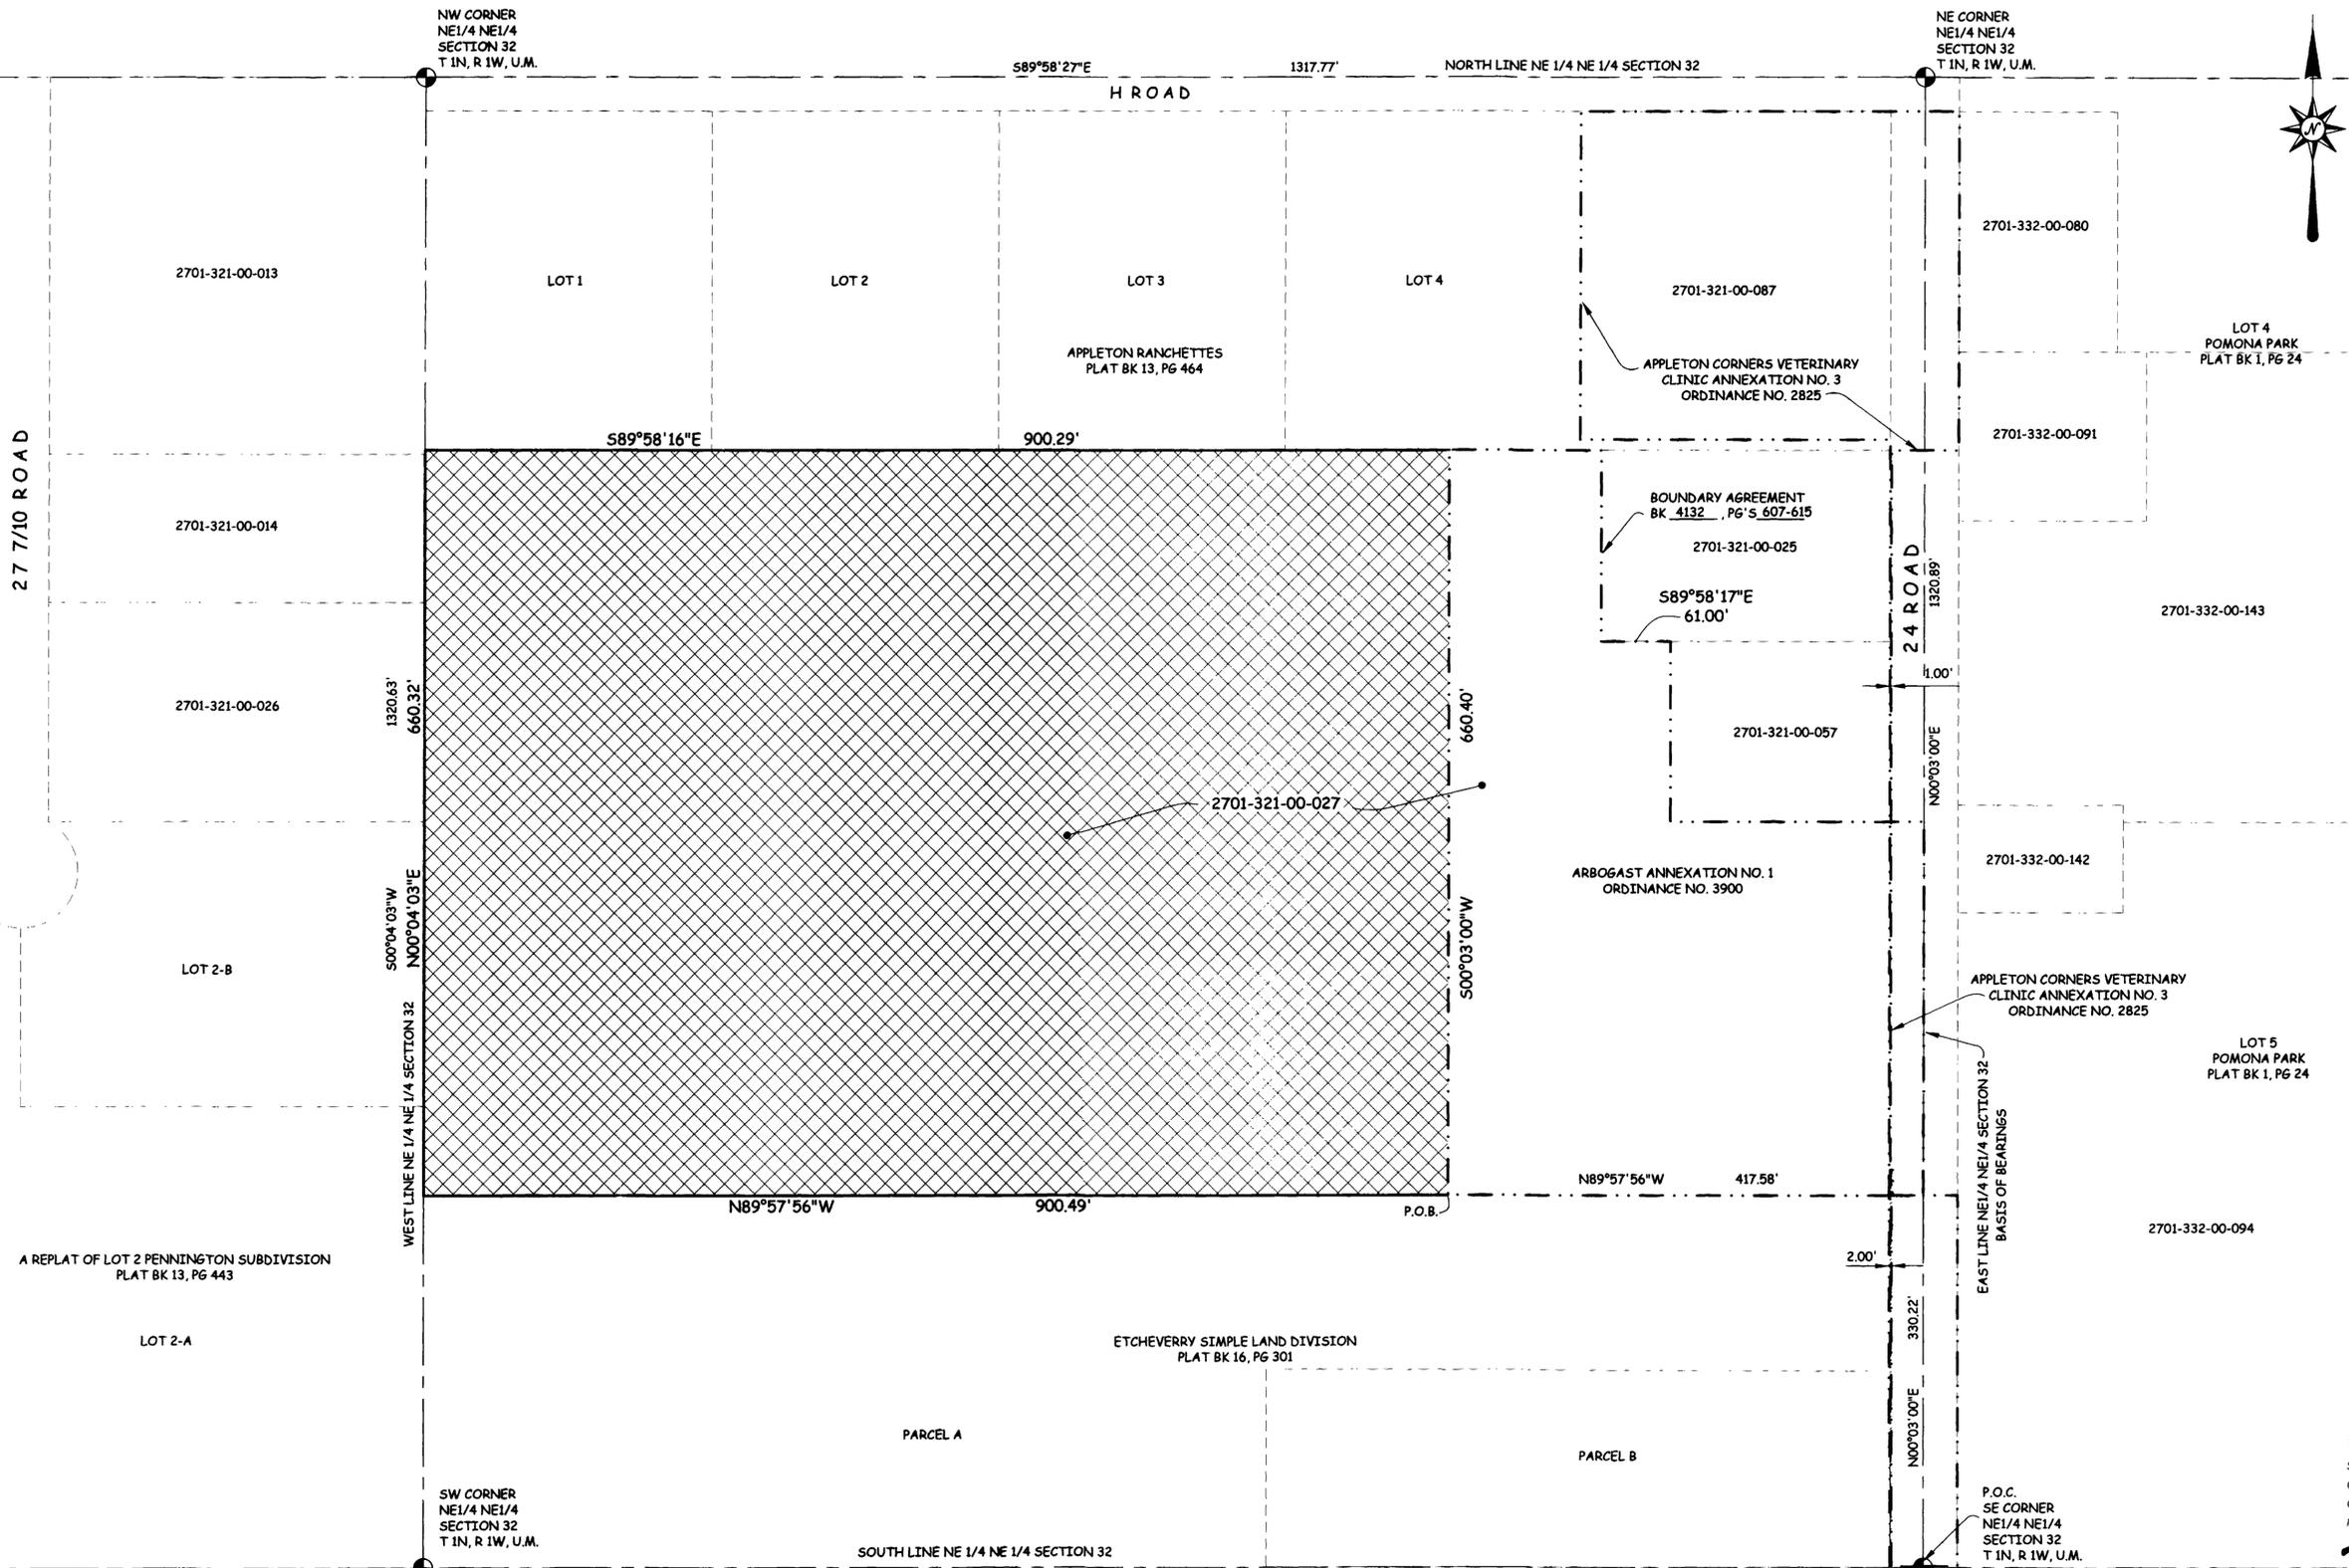


AREA OF ANNEXATION

ANNEXATION PERIMETER	3121.51 FT
CONTIGUOUS PERIMETER	660.40 FT
AREA IN SQUARE FEET	594,584***
AREA IN ACRES	13.65

*** (CONTAINS xxxxx SQ. FT. WITHIN PUBLIC RIGHTS OF WAY)

LEGEND

ANNEXATION BOUNDARY	— · — · — · —
EXISTING CITY LIMITS	— · — · — · —

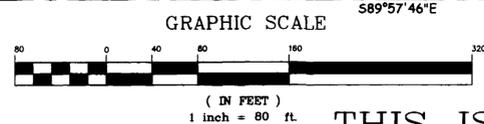

ORDINANCE NO.
3901

EFFECTIVE DATE
July 9, 2006

THIS IS NOT A BOUNDARY SURVEY

Notice:
 According to Colorado law you must commence any legal action based upon any defect in this survey within three years after you first discover such defect. In no event may any action based upon any defect in this survey be commenced more than ten years from the date of the certification shown hereon.

DRAWN BY	T.L.P.	DATE	04-07-06
DESIGNED BY		DATE	
CHECKED BY	P.T.K.	DATE	
APPROVED BY		DATE	

SCALE

1" = 80'



PUBLIC WORKS AND UTILITIES REAL ESTATE DIVISION

ARBOGAST ANNEXATION NO. 2
13063400.tif