
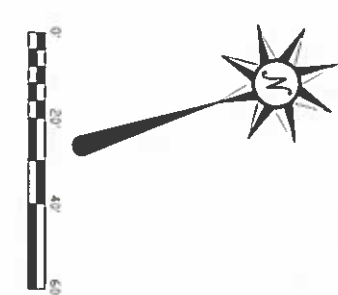


CALL 811 TO LOCATE UTILITIES BEFORE YOU DIG. CALL 811 TO LOCATE UTILITIES BEFORE YOU DIG. CALL 811 TO LOCATE UTILITIES BEFORE YOU DIG.

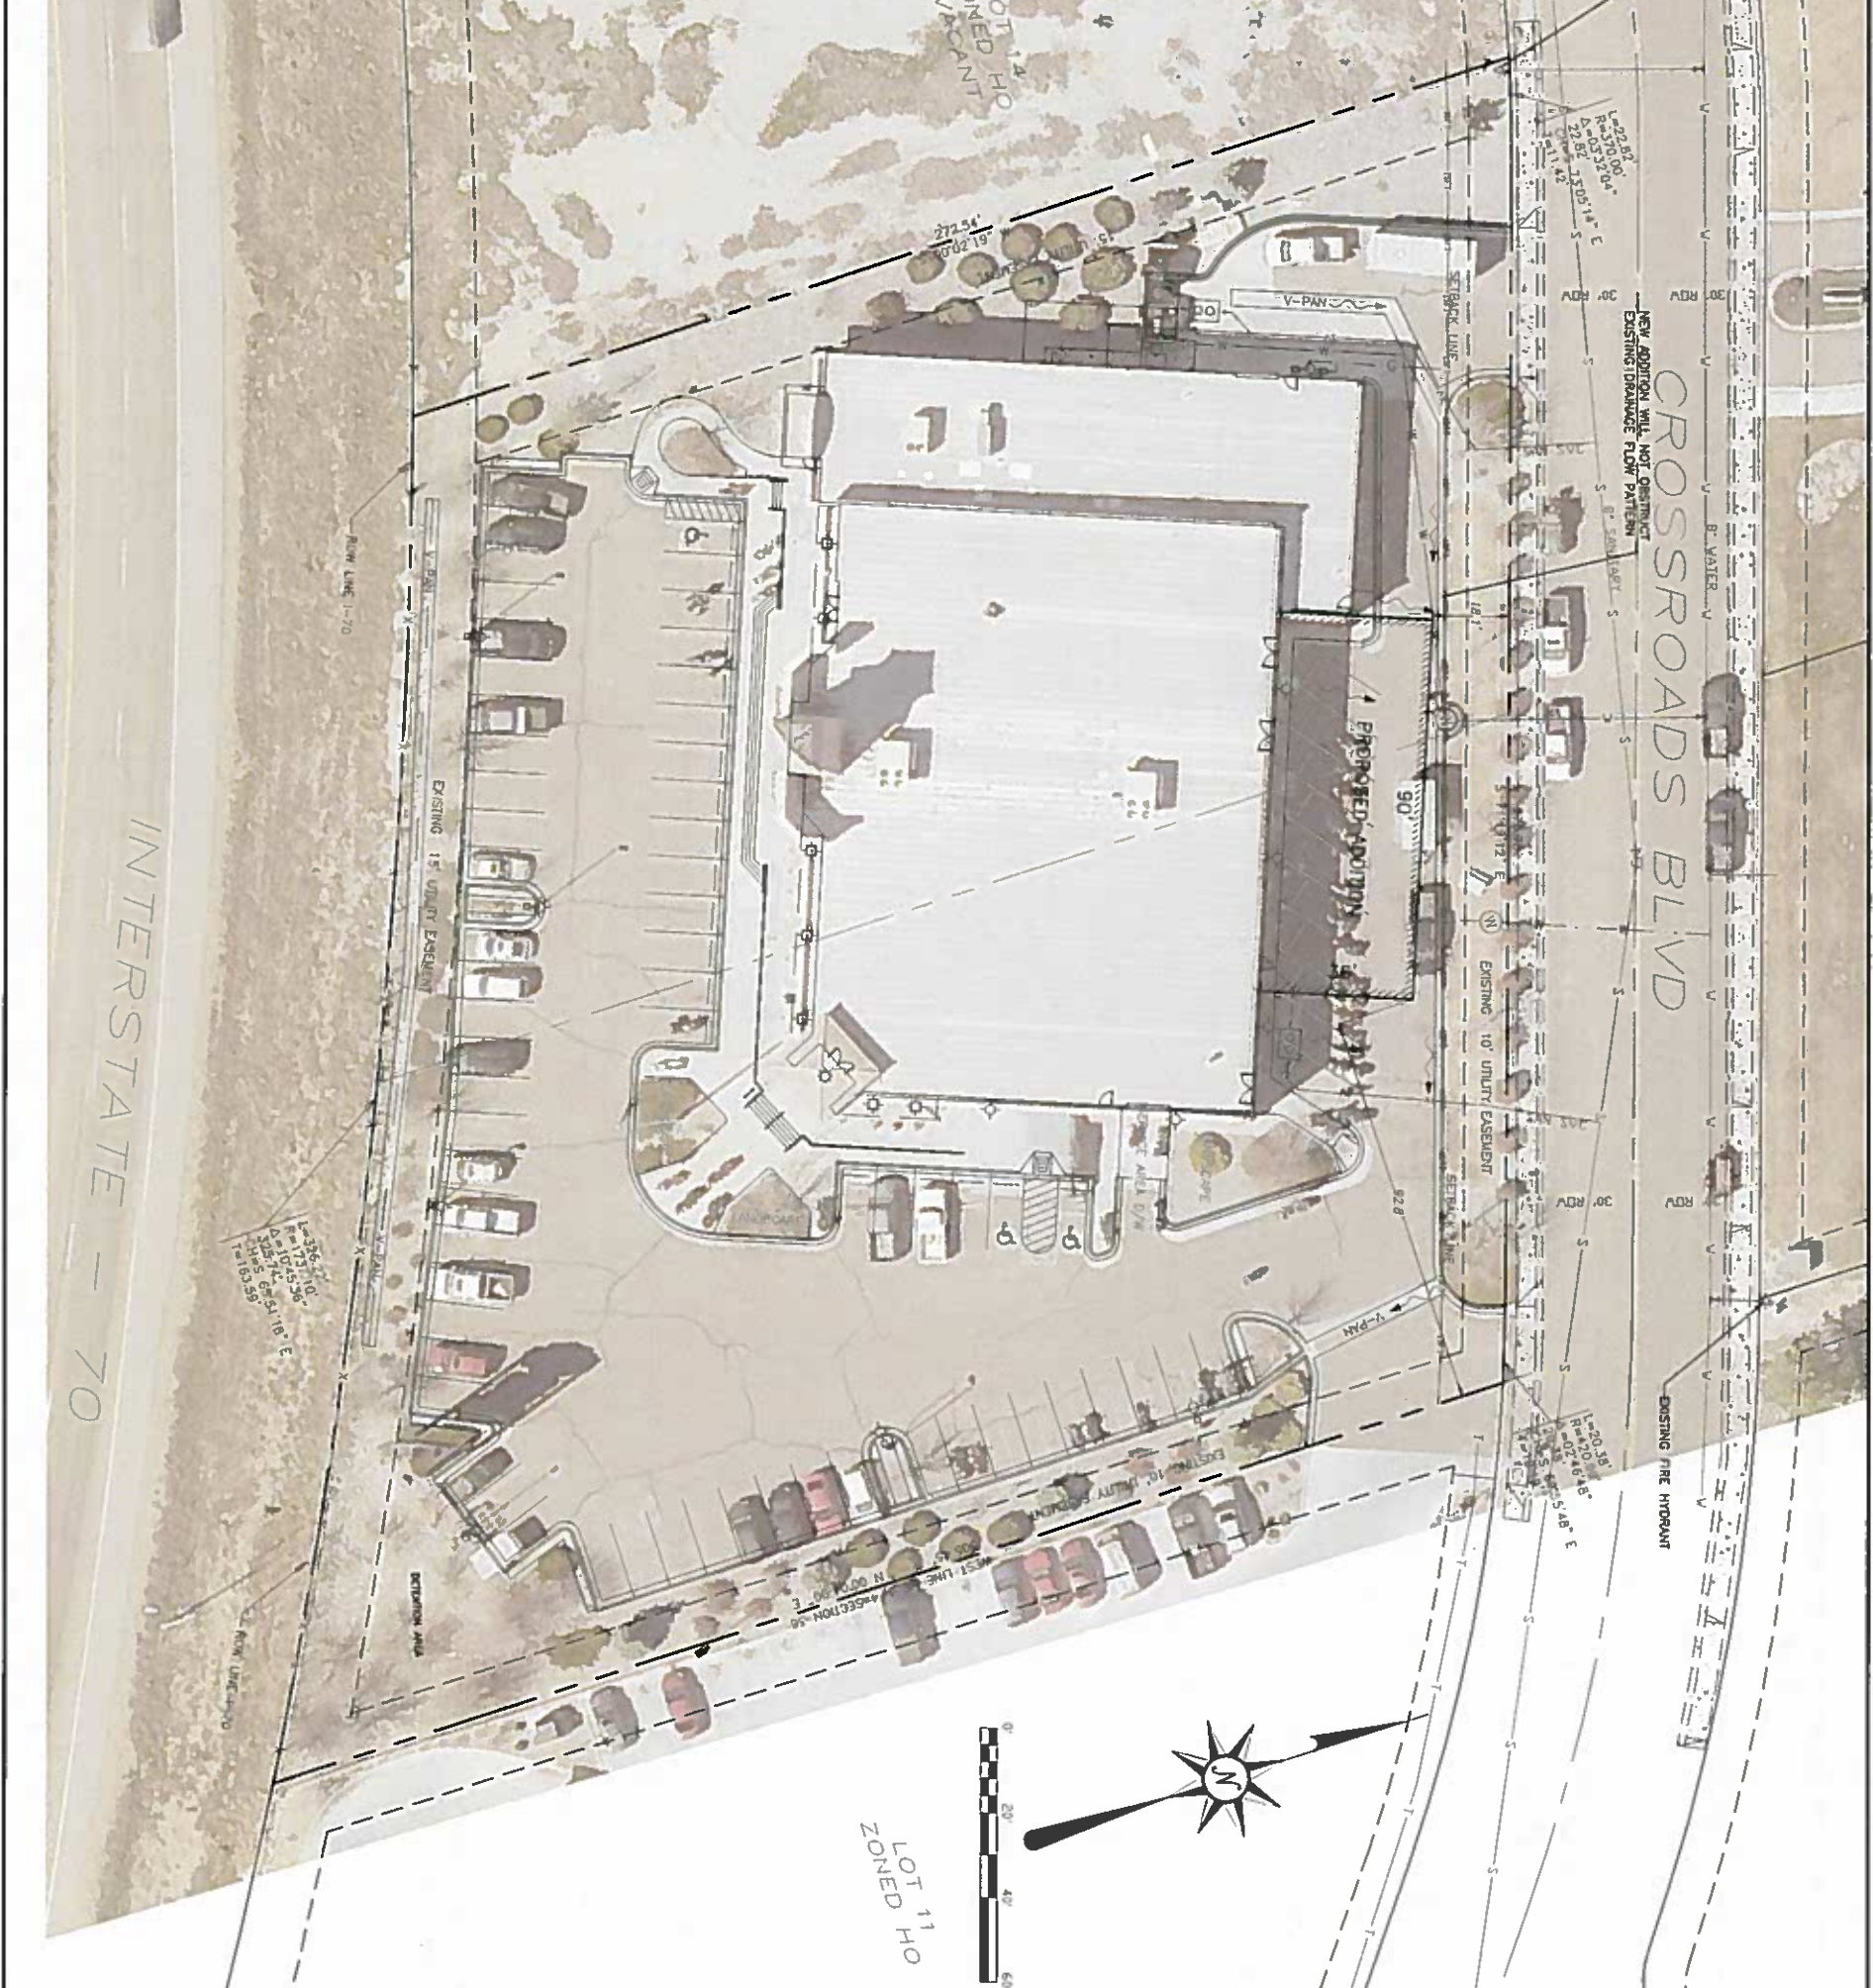

*APPROVED*  
*Scott A. Peterson*  
*5-12-15*  
*City Planner*  
*5/13/15*  
*City Dev. Engr.*

LEGEND	
	WATER
	GAS
	ELECTRIC
	IRRIGATION
	STORM SEWER
	SANITARY SEWER
	FIRE HYDRANT
	CURB & GUTTER
	DRAINAGE FLOW DIRECTION
	LIGHT POLE LOCATION

UTILITY PROVIDERS	
DOMESTIC WATER	UTE WATER
SANITARY SEWER	CITY OF GRAND JUNCTION
ELECTRIC	XCEL ENERGY
GAS	XCEL ENERGY
TELEPHONE	CENTURY LINK
CABLE TV	CHARTER COMMUNICATIONS
DRAINAGE/IRRIG	GRAND VALLEY WATER USERS

400 Boulder Blvd, Suite A  
 Grand Junction, CO 81507  
 Phone: (970) 243-8300  
 Fax: (970) 241-1273  
 www.reta.com

**HARLEY DAVIDSON**  
 SITE / COMPOSITE PLAN  
 FOR  
 BUILDING ADDITION

Project: KTS	Client: KTS	Scale: ESS	Sheet: AS218
File: C:\PROJECTS\VA218\0010\SITE.DWG	Date: 4/17/15	Page: 1	Total: 1