


Issue Record/Revision

Purpose	Date

Eagle Rim Park

CITY OF GRAND JUNCTION, COLORADO

CIAVONNE & ASSOCIATES INC.
LANDSCAPE AND PLANNING ARCHITECTS
844 GRAND AVE. #1
GRAND JUNCTION, CO
970-241-0745
FAX 970-241-0765
81501

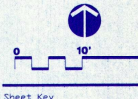


Sheet Key

Sheet Title
SITE LAYOUT PLAN - SKATE PARK

Date: 7-1-99
Drawn By: JC
Checked By: CR
Project Number: **86100**

Sheet Number: **ST4**

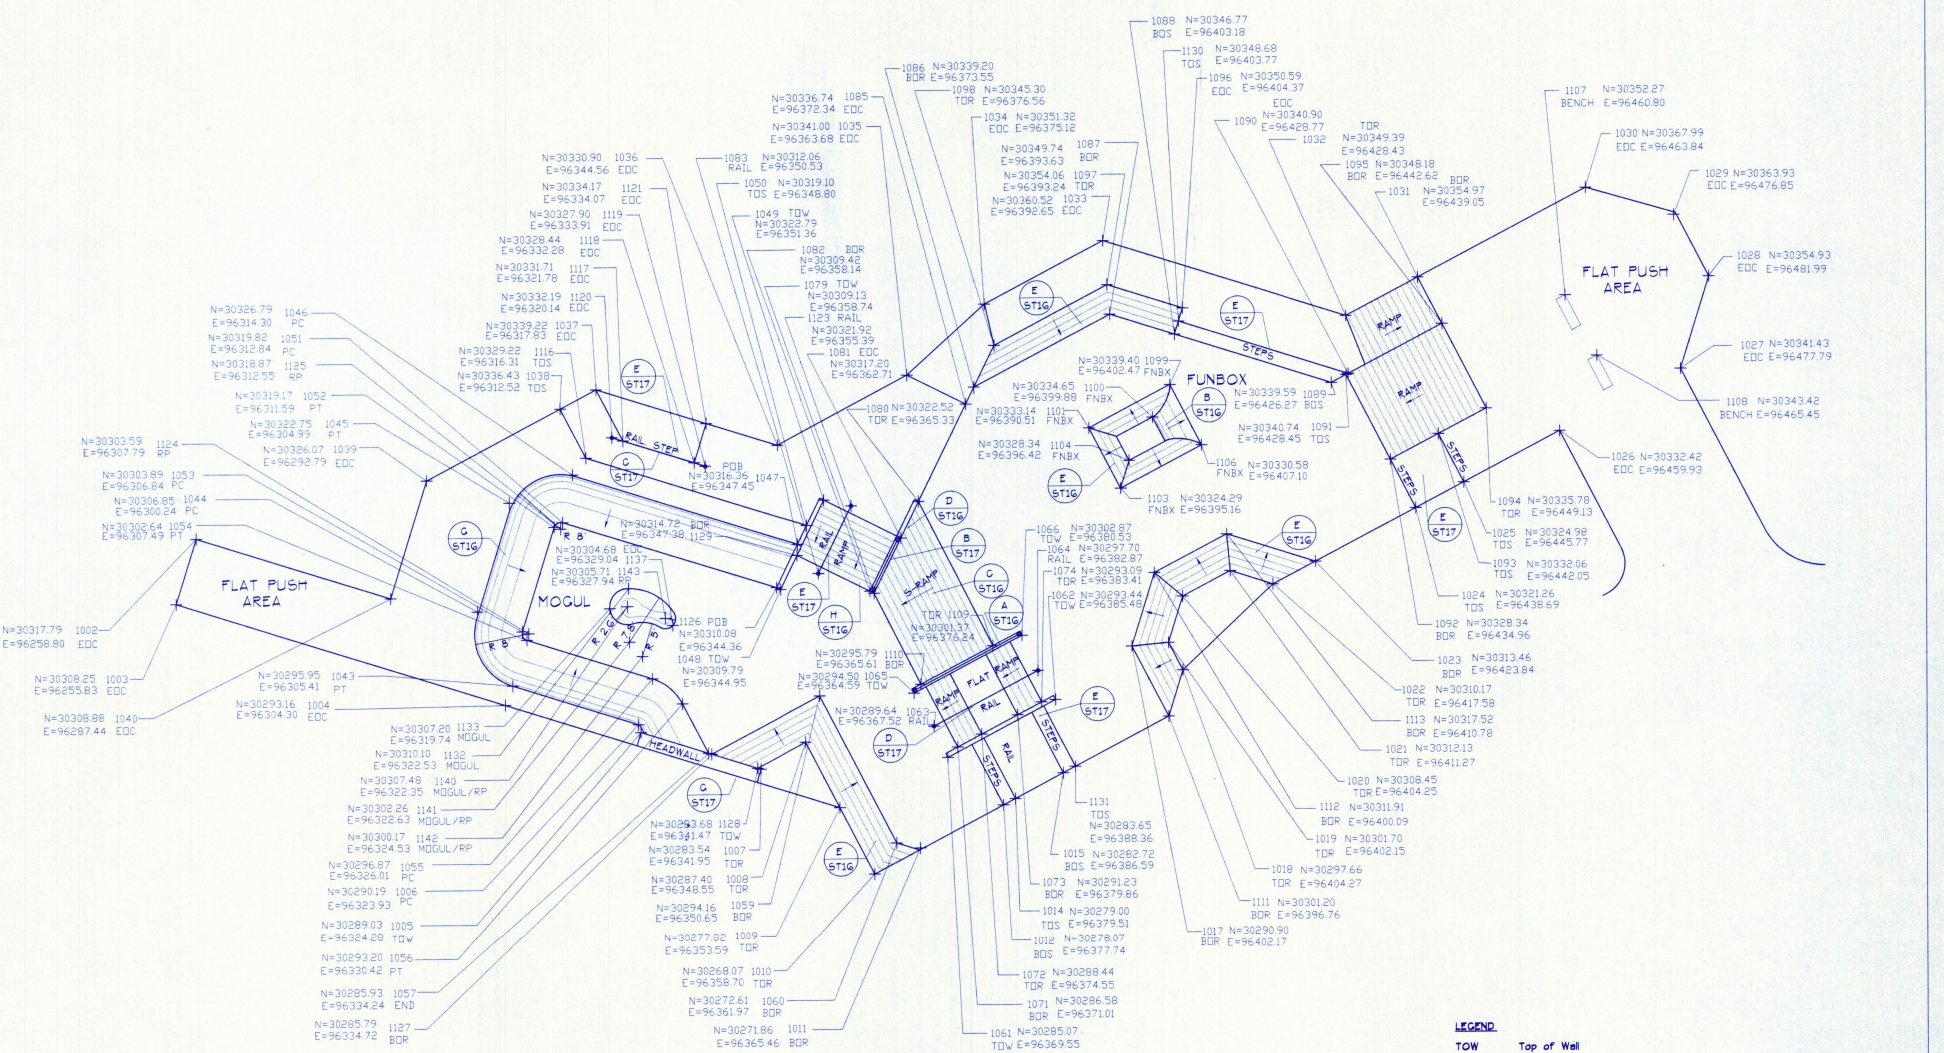

- LEGEND**
- TOW Top of Wall
 - RAL Rail
 - TOR Top of Ramp
 - BOR Bottom of Ramp
 - TOS Top of Step
 - BOS Bottom of Step
 - BENCH Bench
 - FNBX Funbox