



CITY OF GRAND JUNCTION COUNTRY LN CT LP REPAIR

November 8, 2025

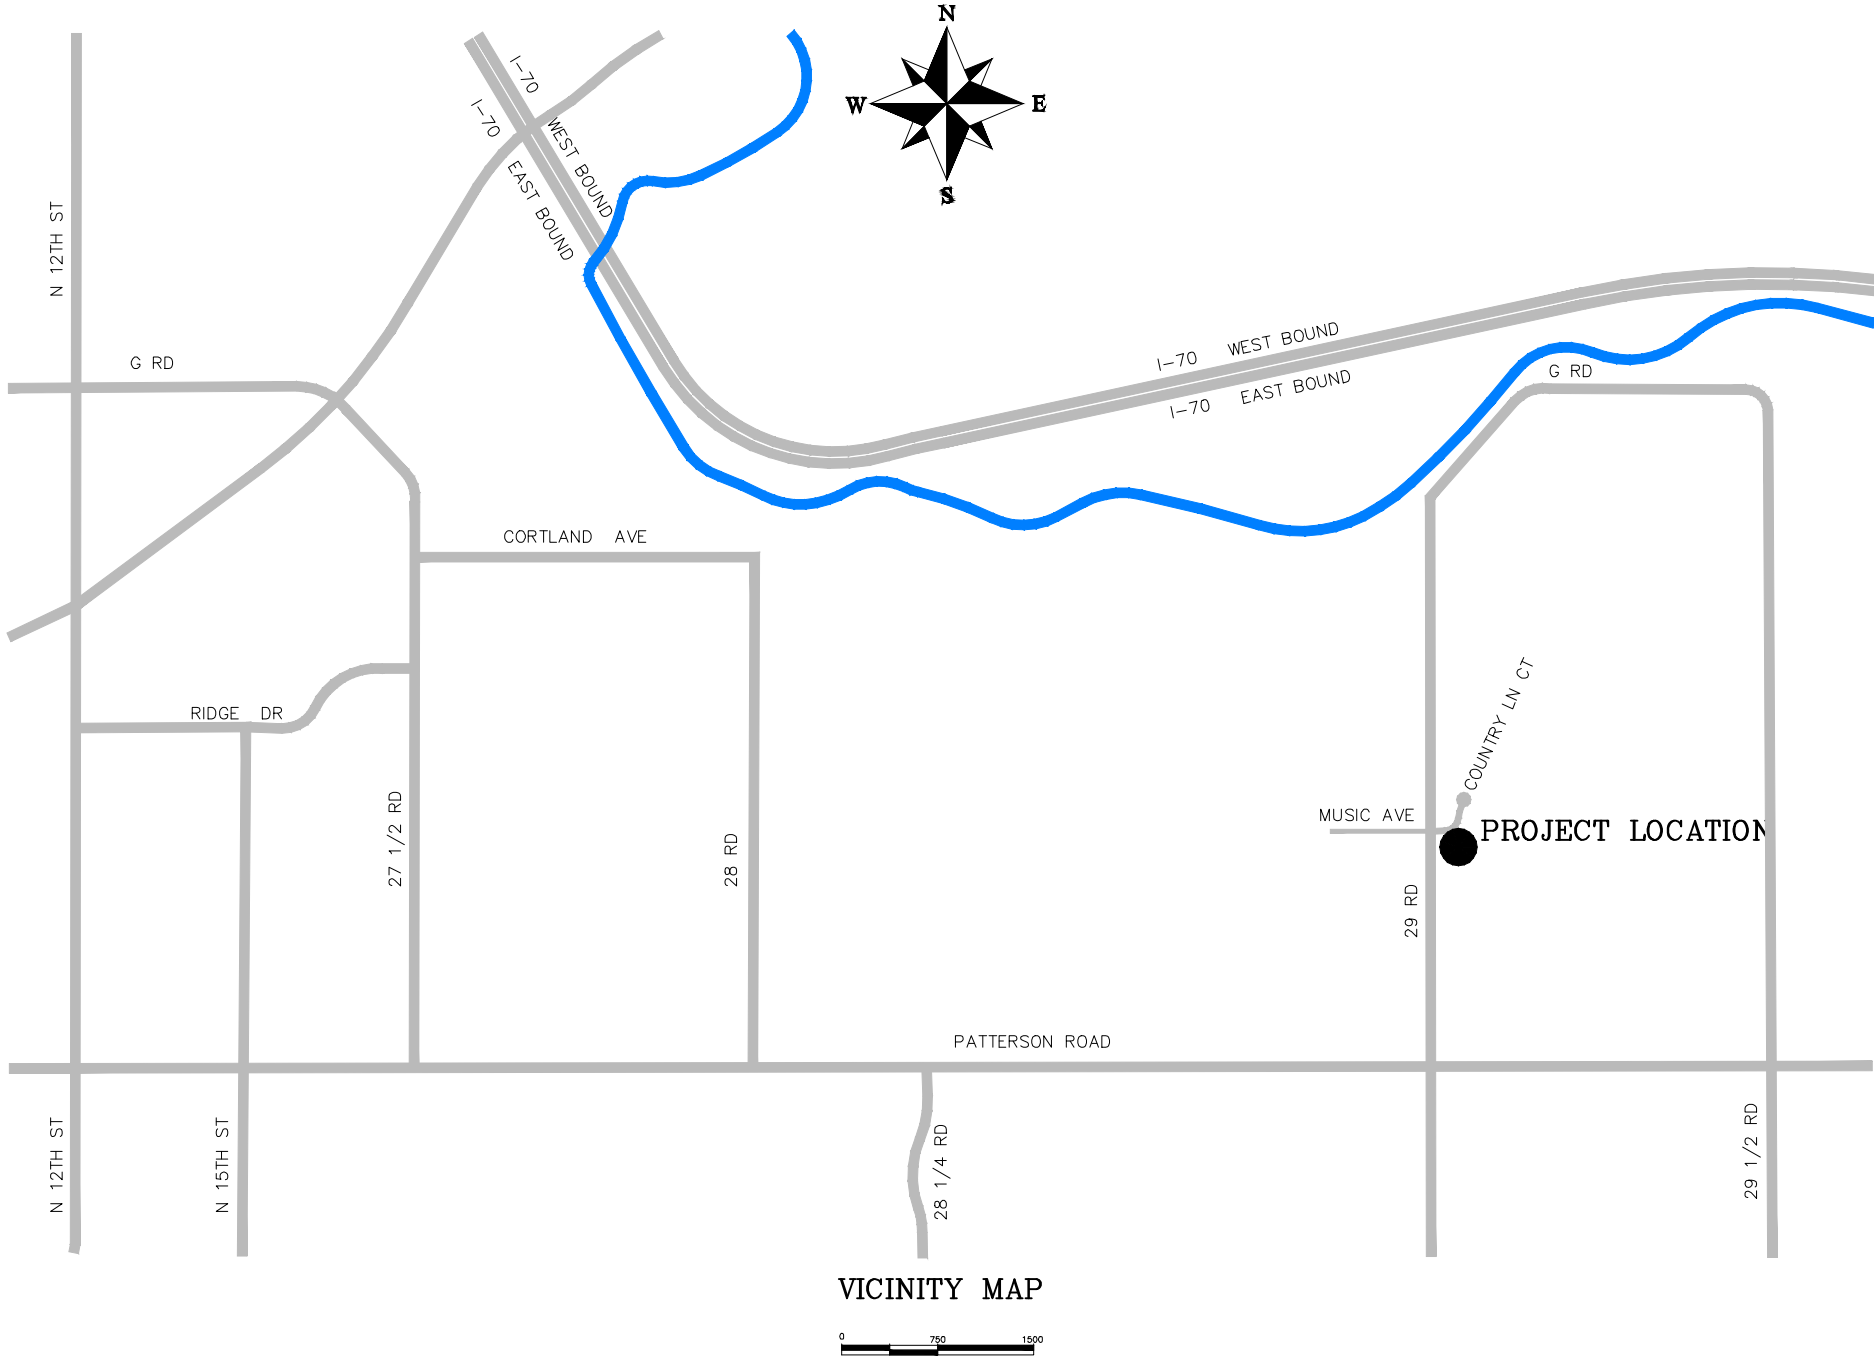

VICINITY MAP

 

*Engineering and
Transportation Department*

Sheet Index


- 1 Cover Sheet
- 2 Replacement Plan
- 3 Storm Drain Plan

NOTE: NOTIFY AFFECTED UTILITY VENDOR 48 HOURS PRIOR TO EXCAVATIONS THAT WILL EXPOSE UTILITY LINES. THE COVER SHEET WILL HAVE A LISTING OF UTILITY VENDORS AND TELEPHONE NUMBERS.



REVISION	DESCRIPTION	DATE
REVISION Δ REV. 1		DATE
REVISION Δ REV. 2		DATE
REVISION Δ REV. 3		DATE
REVISION Δ REV. 4		DATE



Know what's below.
Call before you dig.

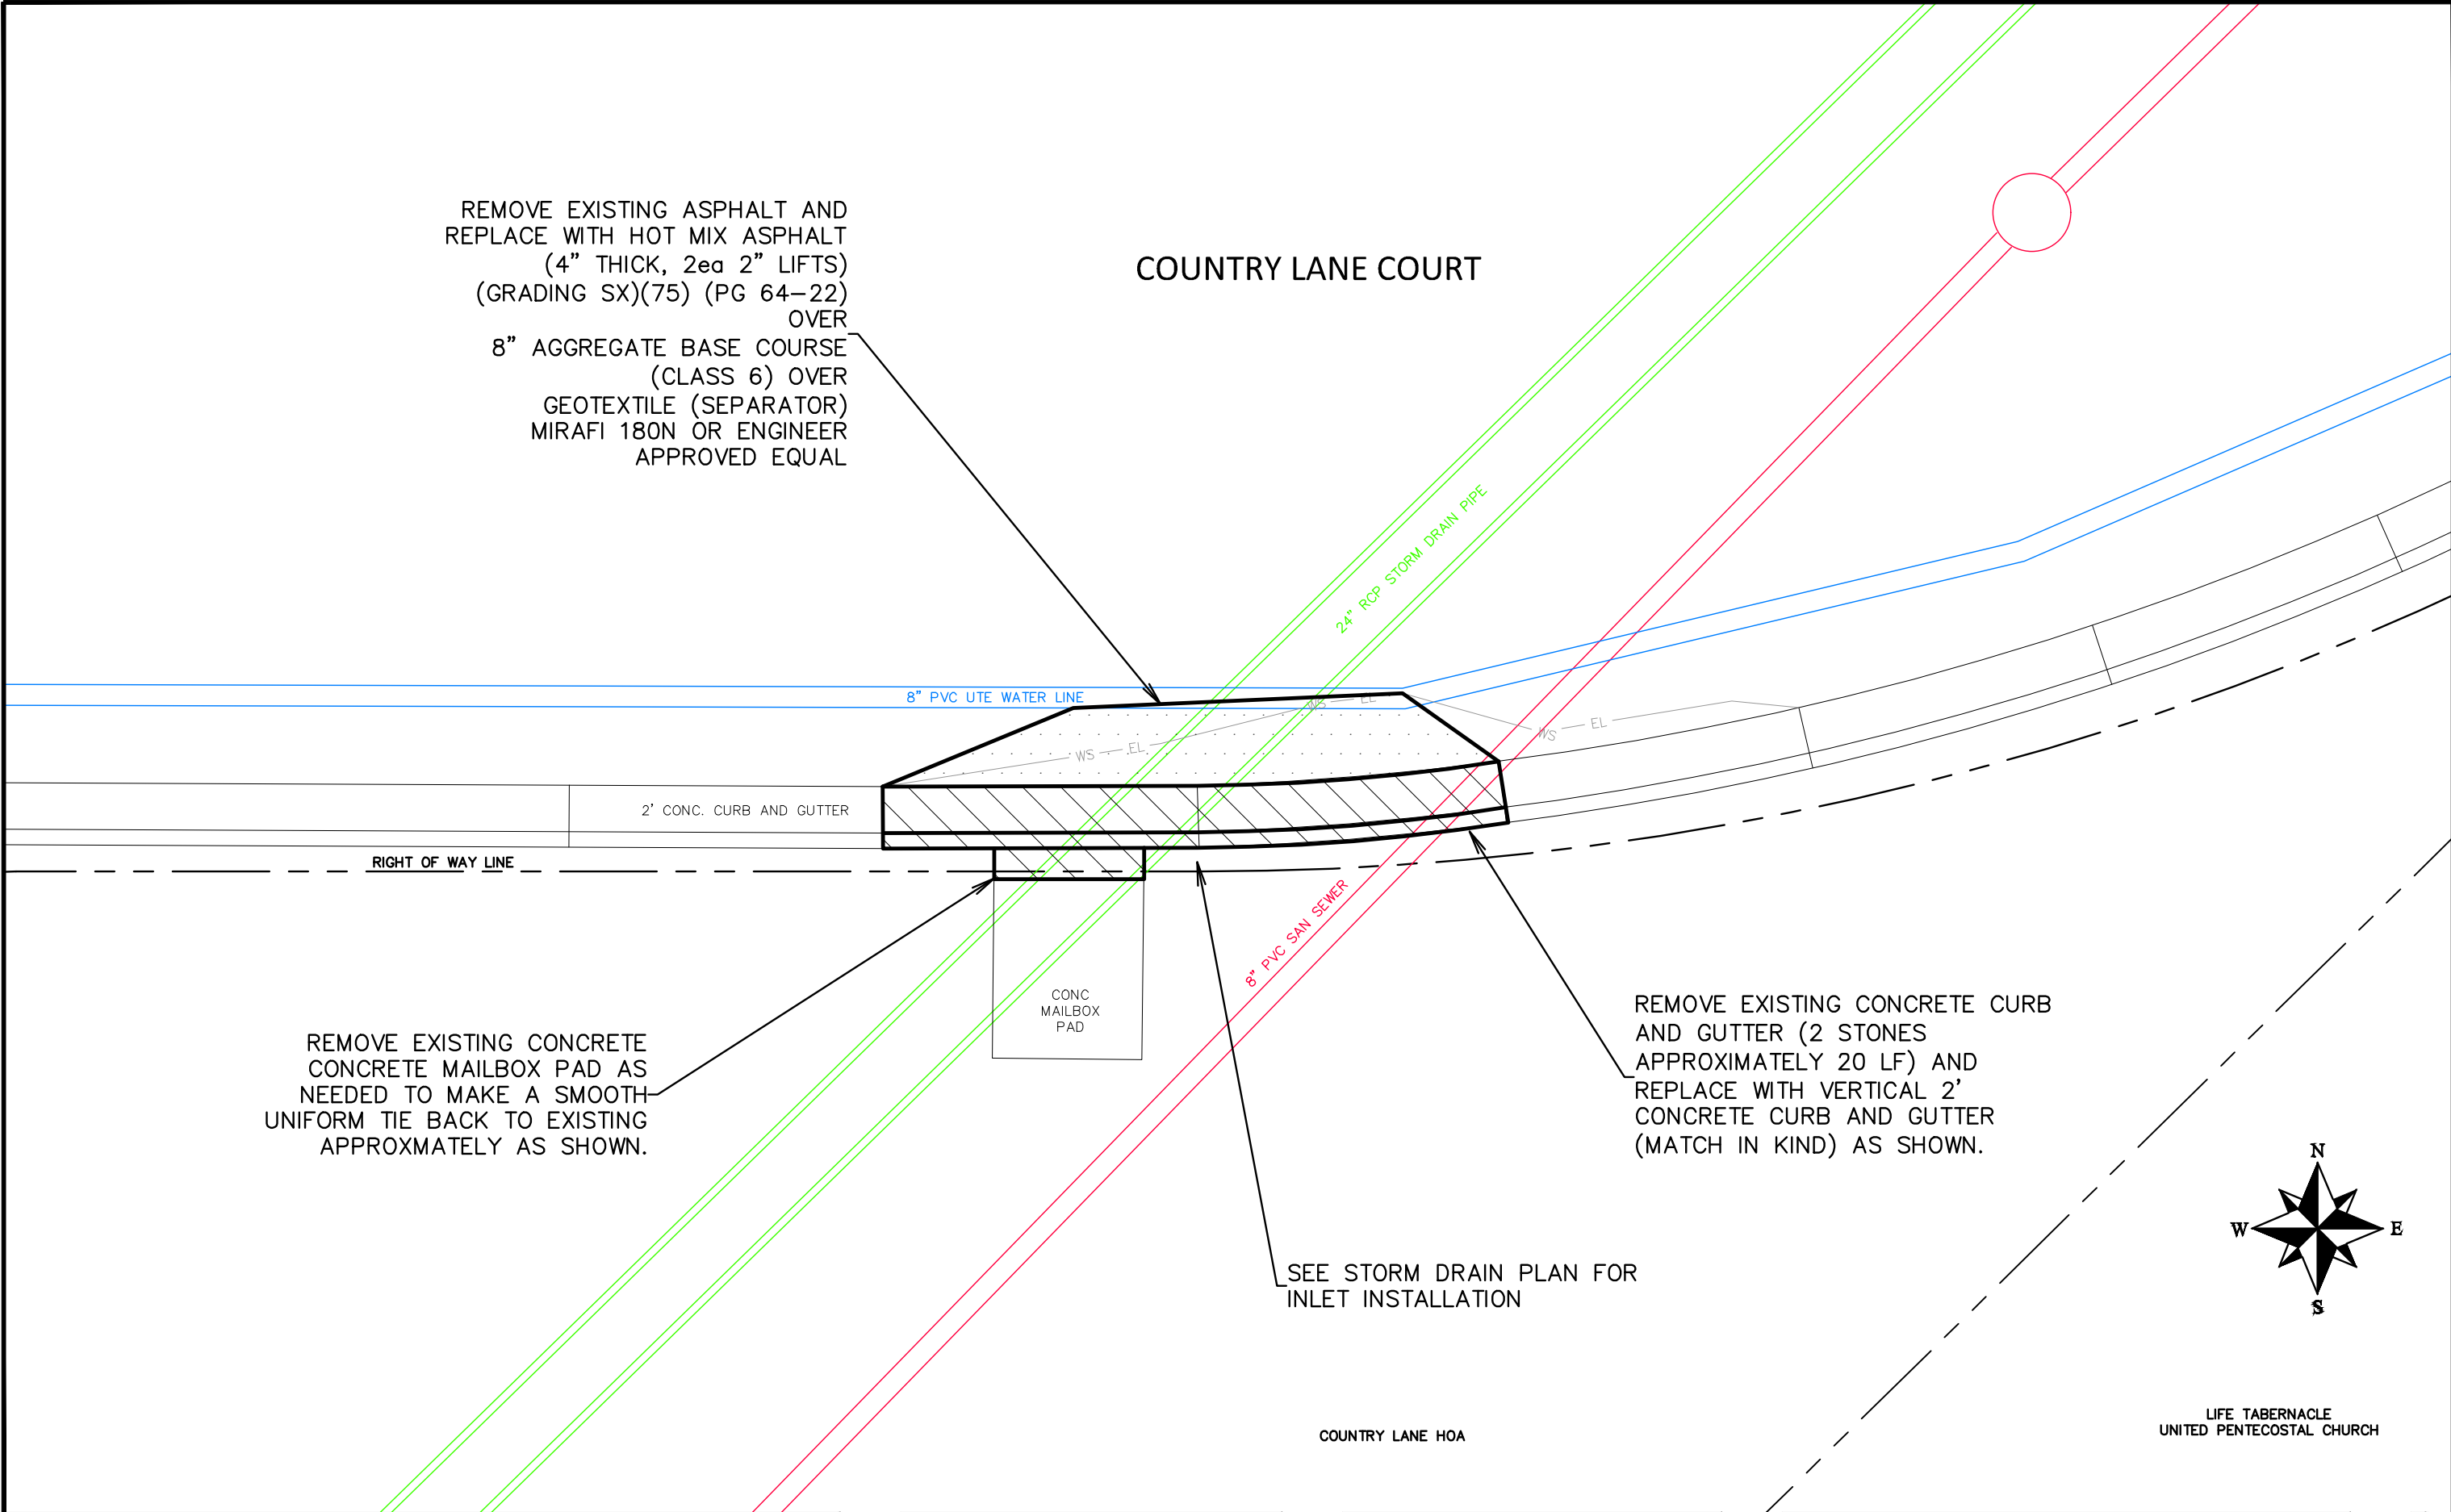

COUNTRY LANE COURT

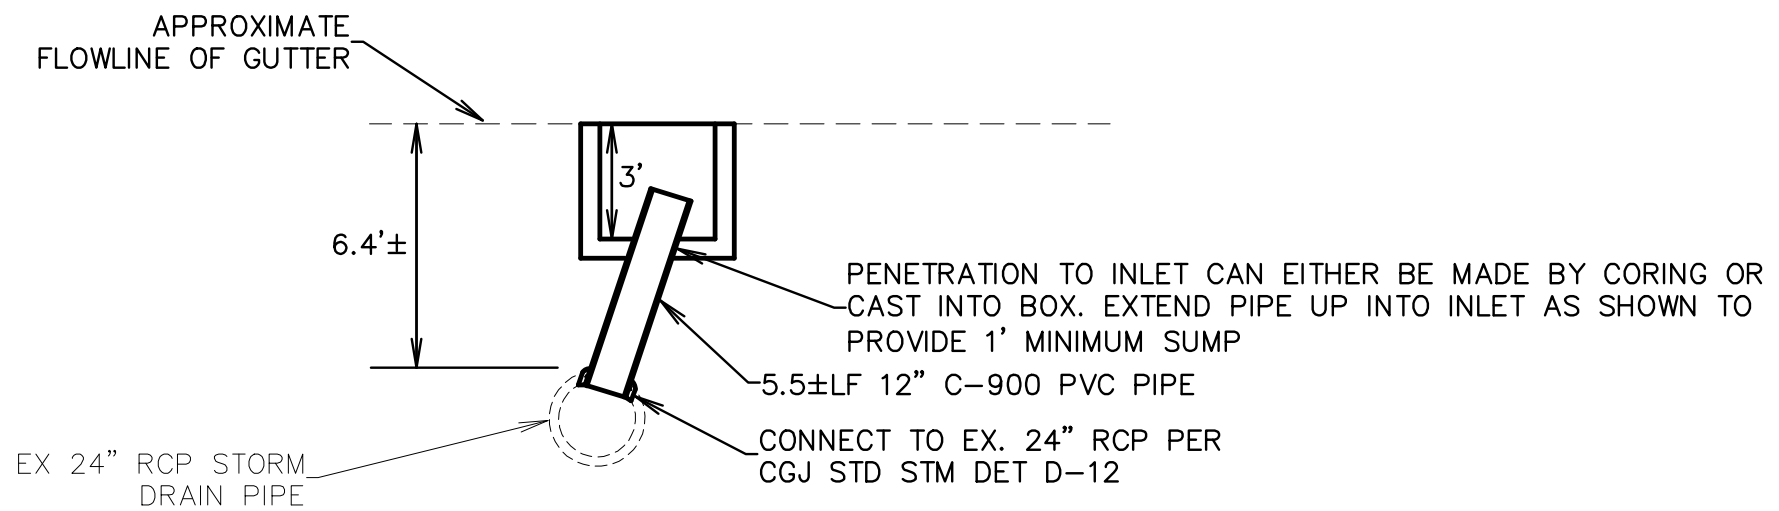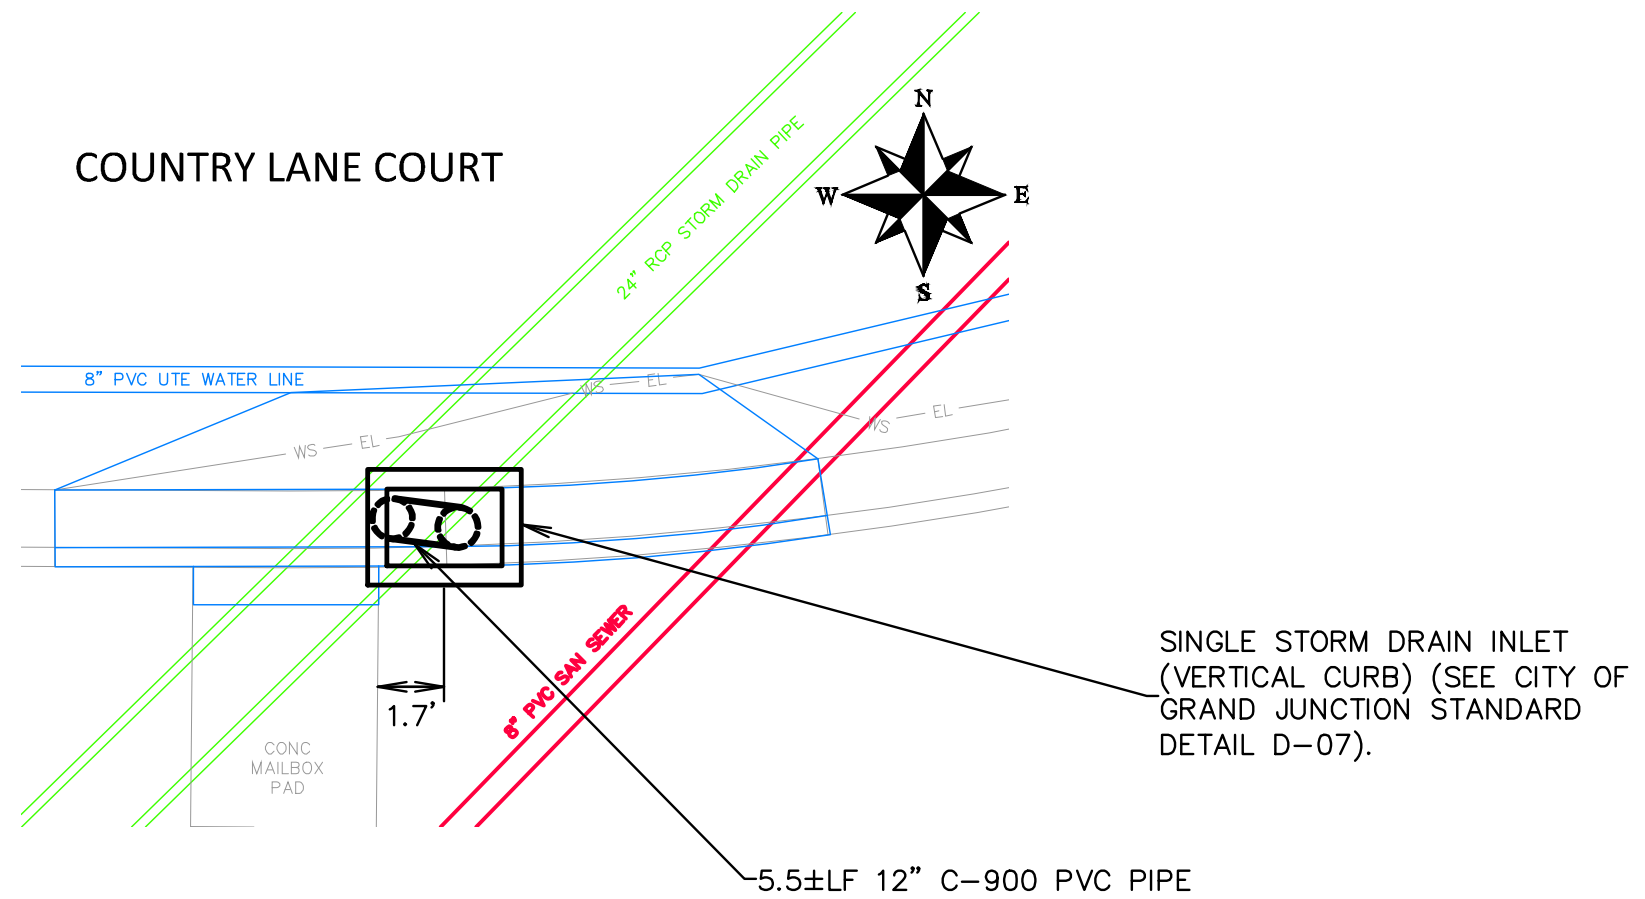

INLET/EXIST. PIPE CONNECTION

REVISION	DESCRIPTION	DATE	DRAWN BY	DATE
REVISION			JCS	2026
REVISION			JCS	2026
REVISION			ER	2026
REVISION			KH	2026



ENGINEERING AND
TRANSPORTATION DEPARTMENT
PROJECT NO. M1001

COUNTRY LN CT LP REPAIR
STORM DRAIN PLAN - 1
November 8, 2025