

<b>CITY OF GRAND JUNCTION DEPARTMENT OF PUBLIC WORKS</b>  <b>MEMORANDUM OF AGREEMENT</b>	<b>Project No.: F210305</b>
	<b>Description: D ½ Road Improvement Project</b>
	<b>Owner(s): Jose Soto</b>
	<b>Parcels: RW-20A, RW-20B, &amp; MPE-20</b>

This Memorandum of Agreement (“Agreement”) is made and entered into this 24<sup>TH</sup> day of October, 2024, by and between **Jose R. Soto** hereinafter referred to as “the Owner”, and the City of Grand Junction, a Colorado home rule municipality, hereinafter referred to as “the City”.

RECITALS:

- A. The City of Grand Junction, a Colorado home rule municipality (“City”), is proceeding with implementation of the D ½ Road Improvement Project (“Project”). The Project will widen and add street improvements to D ½ Road from 29 Road on the west to 30 Road on the east. Improvements include a center turn lane, bike lanes, curb gutter and streetlights to accommodate pedestrian and bicycle mobility, and storm drainage facilities (“Project Improvements”). Construction of the Project is anticipated to begin in 2024 with Ballot Initiative No. 2A funds approved by a majority of the City electorate in November of 2019.
- B. The Owner owns certain real property within the limits of the Project located at 2963 D ½ Road in the City of Grand Junction, County of Mesa, State of Colorado, as identified by Mesa County Assessor Parcel Number 2943-174-00-199, hereinafter referred to as “the Owner’s Property”.
- C. The installation, operation, maintenance, repair and replacement of the Project Improvements requires the acquisition of the following described real property interests from the Owner:

**Parcel No. RW-20A:** A parcel of land in fee simple to be used as public right of way for D 1/2 Road, containing a total area of 3,412 square feet (0.08 acres), more or less, as more particularly described in the accompanying legal description labeled Exhibit “A” and depicted on the accompanying graphic illustration labeled Exhibit “D”; and also

**Parcel No. RW-20B:** A parcel of land in fee simple to be used as public right of way for D 1/2 Road, containing a total area of 4,352 square feet (0.10 acres), more or less, as more particularly described in the accompanying legal description labeled Exhibit “B” and depicted on the accompanying graphic illustration labeled Exhibit “D”; and also

**Parcel No. MPE-20:** A Multi-Purpose Easement for the installation, operation, maintenance and repair of public utilities, traffic control facilities, street lighting, landscaping, trees, grade structures, public sidewalks and trails, containing a total area of 3,623 square feet (0.08 acres), more or less, as more particularly described in the accompanying legal description labeled Exhibit “C” and depicted on the accompanying graphic illustration labeled Exhibit “D”.

The above referenced real property interests may be referred to collectively hereafter as the “Acquired Property”.

- D. The City has obtained and reviewed an appraisal prepared by a Colorado Certified General Appraiser to estimate the fair market value and just compensation to be offered for the Acquired Property. In consideration of the foregoing, the City and the Owner agree to the following sum of money as just compensation for the Acquired Property and any improvements, damages or costs to cure itemized below:

Parcel No. RW-20A:	3,412 sq.ft. @ \$0.20/sq.ft.	= \$ 682
Parcel No. RW-20B:	4,352 sq.ft. @ \$4.00/sq.ft.	= \$ 17,408
Parcel No. MPE-20:	3,623 sq.ft. @ \$4.00/sq.ft. x 75%	= \$ 10,869

**Total Land & Easement Value = \$28,959.00**

Improvements:

Gravel base – 240 SF	= \$ 720
Concrete – 112 SF	= \$ 812

**Total Improvements Contributory Value = \$1,532.00**


**Total Consideration = \$30,500.00 (rounded)**

NOW, THEREFORE, based on the recitals above and in consideration of their mutual promises and other valuable consideration, the receipt and adequacy of which are acknowledged, the parties hereto agree as follows:

1. The Owner hereby accepts the Total Consideration stated above from the City as just compensation, and the City hereby agrees to pay the Total Consideration to the Owner subject to the promises, terms, covenants and conditions of this Agreement.
2. Subject to the City's typical payment processing period, the Total Consideration shall be remitted, at the City's sole discretion, to the Owner by either (1) the City directly in the form of a City check, or (2) a title company selected by the City, to which the City has deposited the Total Consideration pending upon the execution and delivery by the Owner to the City of:
  - a. One (1) fully executed original of this Memorandum of Agreement.
  - b. One (1) good and sufficient General Warranty Deed for Parcels No. RW-20A & RW-20B.
  - c. One (1) good and sufficient Grant of Multi-Purpose Easement Agreement for Parcel No. MPE-20.
  - d. One (1) completed and executed Federal Form W-9.
  - e. Satisfaction(s) or release(s) of any and all outstanding items referenced in Paragraph 3 below.
3. The Total Consideration shall fully compensate the Owner for the Owner's interests in and to the Acquired Property, either present or future, and the interests of all lienors and lessees of the Owner and any and all interests, legal or equitable, which are or may be outstanding, including, but not limited to: ad valorem property taxes due for prior years; current year ad valorem property taxes prorated to the date of closing (applicable to any fee simple parcel included in the Acquired Property), and satisfaction, subordination or release of all liens, judgments and financial encumbrances to deliver financially unencumbered title to the City. The Owner agrees to sell, convey and discharge all such interests in and to the Acquired Property by executing in writing any and all necessary deeds, documents and/or conveyances, including but not limited to, requests for releases, whether full or partial as applicable, or subordinations of deeds of trust.
4. The City shall be entitled to take irrevocable possession of the Acquired Property when the City, at its sole discretion, remits the total consideration to either: (1) the Owner directly by City Check; or, (2) deposits the consideration set forth above into an escrow account for the benefit of the Owner with the City's selected title company. Transfer of title to the Acquired Property shall occur upon performance of any and all terms under this Agreement, and release of the Total Consideration due to the Owner.
5. This Memorandum of Agreement embodies all agreements between the parties hereto and no other promises, terms, conditions or obligations, oral or written, have been made which might serve to modify, add to or change the terms and conditions of this Agreement.
6. This Memorandum of Agreement shall be deemed a contract extending to and binding upon the parties hereto and upon their respective heirs, successors and assigns.
7. The City will be entitled to specific performance of this Agreement upon tender of the agreed consideration.
8. This Agreement is a legal instrument. The City recommends the Owner seek the advice of the Owner's own legal and/or tax counsel before signing this Agreement.

Dated the day and year first above written.

Owner:  
Jose R. Soto

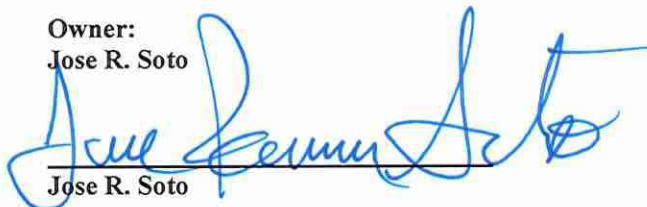  
Jose R. Soto

The City of Grand Junction,  
a Colorado home rule municipality:

  
Andrea Phillips, Interim City Manager

# EXHIBIT A

## LEGAL DESCRIPTION

2943-174-00-199

RIGHT-OF-WAY PARCEL NO. RW-20A

A parcel of land being a portion of an entire tract of land as described in Reception Number 2611870 located in the Northwest Quarter of the Southeast Quarter (NW1/4 SE1/4) of Section 17, Township 1 South, Range 1 East of the Ute Meridian, County of Mesa, State of Colorado and being more particularly described as follows:

Commencing at the C 1/4 corner of said Section 17, and assuming the north line of said NW1/4 SE1/4 bears S.89°58'57"E. with all other bearings contained herein being relative thereto; thence along the north line of said NW1/4 SE1/4, S.89°58'57"E. a distance of 494.72 feet to the northwest corner of said entire tract and the Point of Beginning.

Thence along the north line of said entire tract, S.89°58'57"E. a distance of 258.81 feet to the northeast corner of said entire tract; thence along the east line of said entire tract S.00°01'03"W. a distance of 13.44 feet to the south edge of the open, used and historic Right-of-Way for D 1/2 Road; thence along said south edge, N.89°52'03"W. a distance of 258.80 feet to a point in the west line of said entire tract; thence along the west line of said entire tract, N.00°00'57"W. a distance of 12.93 feet to the Point of Beginning.

Said parcel of land CONTAINING 3,412 square feet or 0.08 acres, more or less, as described.

Authored by: C. Scott Bishop, PLS #38690  
Survey Manager, Horrocks  
2161 W. Grove Parkway Suite #100  
Pleasant Grove, UT 84062



# EXHIBIT B

## LEGAL DESCRIPTION

2943-174-00-199

RIGHT-OF-WAY PARCEL NO. RW-20B

A parcel of land being a portion of an entire tract of land as described in Reception Number 2611870 located in the Northwest Quarter of the Southeast Quarter (NW1/4 SE1/4) of Section 17, Township 1 South, Range 1 East of the Ute Meridian, County of Mesa, State of Colorado and being more particularly described as follows:

Commencing at the C 1/4 corner of said Section 17, and assuming the north line of said NW1/4 SE1/4 bears S.89°58'57"E. with all other bearings contained herein being relative thereto; thence along the north line of said NW1/4 SE1/4, S.89°58'57"E. a distance of 494.72 feet to the northwest corner of said entire tract; thence along the west line of said entire tract, S.00°00'57"E. a distance of 12.93 feet to the south edge of the open, used and historic Right-of-Way for D 1/2 Road and the Point of Beginning.

Thence along said south edge, S.89°52'03"E. a distance of 258.80 feet to a point in the east line of said entire tract; thence along the east line of said entire tract S.00°01'03"W. a distance of 16.56 feet; thence N.89°58'57"W. a distance of 258.79 feet to a point in the west line of said entire tract; thence along the west line of said entire tract, N.00°00'57"W. a distance of 17.07 feet to the Point of Beginning.

Said parcel of land CONTAINING 4,352 square feet or 0.10 acres, more or less, as described.

Authored by: C. Scott Bishop, PLS #38690  
Survey Manager, Horrocks  
2161 W. Grove Parkway Suite #100  
Pleasant Grove, UT 84062



# EXHIBIT C

## LEGAL DESCRIPTION

2943-174-00-199

### MULTI-PURPOSE EASEMENT PARCEL NO. MPE-20

A fourteen foot (14') wide parcel of land being a portion of an entire tract of land as described in Reception Number 2611870 located in the Northwest Quarter of the Southeast Quarter (NW1/4 SE1/4) of Section 17, Township 1 South, Range 1 East of the Ute Meridian, County of Mesa, State of Colorado and being more particularly described as follows:

Commencing at the C 1/4 corner of said Section 17, and assuming the north line of said NW1/4 SE1/4 bears S.89°58'57"E. with all other bearings contained herein being relative thereto; thence along the north line of said NW1/4 SE1/4, S.89°58'57"E. a distance of 494.72 feet; thence S.00°00'57"E. a distance of 30.00 feet to the southwest corner of Right-of-way Parcel RW-20B and the Point of Beginning.

Thence along the south line of said Parcel RW-20B, S.89°58'57"E. a distance of 258.79 feet to a point in the east line of said entire tract; thence along the east line of said entire tract S.00°01'03"W. a distance of 14.00 feet; thence N.89°58'57"W. a distance of 258.78 feet to a point in the west line of said entire tract; thence along the west line of said entire tract, N.00°00'57"W. a distance of 14.00 feet to the Point of Beginning.

Said parcel of land CONTAINING 3,623 square feet or 0.08 acres, more or less, as described.

Authored by: C. Scott Bishop, PLS #38690  
Survey Manager, Horrocks  
2161 W. Grove Parkway Suite #100  
Pleasant Grove, UT 84062



# EXHIBIT D


Portion of 2943-174-00-199

Located in a part of the  
NW1/4 SE1/4

Section 17, T.1S, R.1E

Ute Meridian, Mesa County, Colorado

2943-174-00-251  
RICHARD & MARIANNE TRAVER  
2967 D 1/2 RD

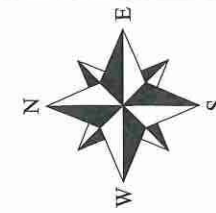

C-E 1/16 CORNER  
SEC. 17, T.1S, R.1E

EXISTING 60' ROAD BOOK PETITION  
(ROAD BK. 2 PG. 17)  
(COMMISSIONERS BK. 2 PG. 139)

EAST LINE - PARCEL  
REC. NO. 2611870

RIGHT-OF-WAY  
PARCEL NO. RW-20A  
RIGHT-OF-WAY  
PARCEL NO. RW-20B

2943-174-00-199  
JOSE R SOTO  
2963 D 1/2 RD  
(Rec. No. 2611870)  
PARCEL NO. RW-20A=3,412 Sq.Ft./0.08 Acres  
PARCEL NO. RW-20B=4,352 Sq.Ft./0.10 Acres  
PARCEL NO. MPE-20=3,623 Sq.Ft./0.08 Acres

Line Table

LINE	BEARING	DISTANCE
L1	S00° 01' 03"W	13.44'
L2	N00° 00' 57"W	12.93'
L3	S00° 01' 03"W	16.56'
L4	N00° 00' 57"W	17.07'
L5	S00° 01' 03"W	14.00'
L6	N00° 00' 57"W	14.00'

2943-174-00-249  
RICHARD & MARIANNE TRAVER  
2973 D 1/2 RD

WEST LINE - PARCEL  
REC. NO. 2611870

MULTI-PURPOSE EASEMENT  
PARCEL NO. MPE-20


P.O.B.  
RW-20B

P.O.B.  
MPE-20

P.O.C. MPE-20  
(C 1/4 CORNER  
SEC. 17, T.1S, R.1E)

2943-174-00-110  
LAURENCE FABER  
2959 D 1/2 RD

D 1/2 Road

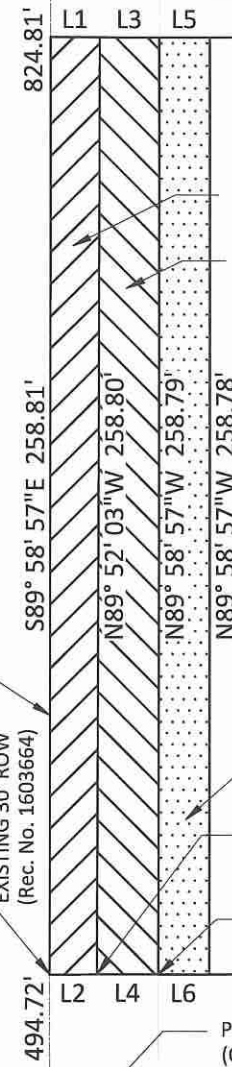

SOUTH LINE NE 1/4  
SEC. 17, T.1S, R.1E  
(BASIS OF BEARING)  
S89°58'57"E

P.O.B. RW-20A  
(NW CORNER PARCEL)  
(Rec. No. 2611870)



EXISTING 30' ROW  
(Rec. No. 1603664)

ABBREVIATIONS

P.O.C.	Point Of Commencement	Rec.	Reception
P.O.B.	Point Of Beginning	No.	Number
R.O.W.	Right-of-Way	RW	Right-of-Way
SEC.	Section	MPE	Multi-Purpose Easement
T.	Township	TCE	Temporary Construction Easement
R.	Range	U.M.	Ute Meridian
~	Approximately	Sq.Ft.	Square Feet

The sketch & description shown hereon have been derived from subdivision plats & deed descriptions as they appear in the office of the Mesa County Clerk & Recorder & monuments as shown. This sketch does not constitute a legal boundary survey, & is not intended to be used as a means for establishing or verifying property boundary lines.

DRAWN BY: SMB  
DATE: 04-11-2024  
REVIEWED BY: BTL  
APPROVED BY: CSB  
SCALE: 1"=50'

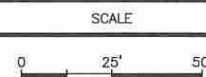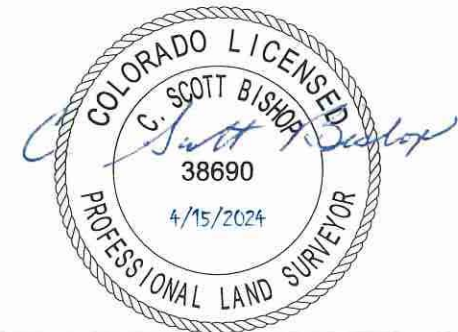

ENGINEERING &  
TRANSPORTATION  
PROJECT NO. F210305

D 1/2 RD, 29 TO 30 RD  
EXHIBIT PARCEL 20



# EXHIBIT A

## LEGAL DESCRIPTION

2943-174-00-199

RIGHT-OF-WAY PARCEL NO. RW-20A

A parcel of land being a portion of an entire tract of land as described in Reception Number 2611870 located in the Northwest Quarter of the Southeast Quarter (NW1/4 SE1/4) of Section 17, Township 1 South, Range 1 East of the Ute Meridian, County of Mesa, State of Colorado and being more particularly described as follows:

Commencing at the C 1/4 corner of said Section 17, and assuming the north line of said NW1/4 SE1/4 bears S.89°58'57"E. with all other bearings contained herein being relative thereto; thence along the north line of said NW1/4 SE1/4, S.89°58'57"E. a distance of 494.72 feet to the northwest corner of said entire tract and the Point of Beginning.

Thence along the north line of said entire tract, S.89°58'57"E. a distance of 258.81 feet to the northeast corner of said entire tract; thence along the east line of said entire tract S.00°01'03"W. a distance of 13.44 feet to the south edge of the open, used and historic Right-of-Way for D 1/2 Road; thence along said south edge, N.89°52'03"W. a distance of 258.80 feet to a point in the west line of said entire tract; thence along the west line of said entire tract, N.00°00'57"W. a distance of 12.93 feet to the Point of Beginning.

Said parcel of land CONTAINING 3,412 square feet or 0.08 acres, more or less, as described.

Authored by: C. Scott Bishop, PLS #38690  
Survey Manager, Horrocks  
2161 W. Grove Parkway Suite #100  
Pleasant Grove, UT 84062



# EXHIBIT B

## LEGAL DESCRIPTION

2943-174-00-199

RIGHT-OF-WAY PARCEL NO. RW-20B

A parcel of land being a portion of an entire tract of land as described in Reception Number 2611870 located in the Northwest Quarter of the Southeast Quarter (NW1/4 SE1/4) of Section 17, Township 1 South, Range 1 East of the Ute Meridian, County of Mesa, State of Colorado and being more particularly described as follows:

Commencing at the C 1/4 corner of said Section 17, and assuming the north line of said NW1/4 SE1/4 bears S.89°58'57"E. with all other bearings contained herein being relative thereto; thence along the north line of said NW1/4 SE1/4, S.89°58'57"E. a distance of 494.72 feet to the northwest corner of said entire tract; thence along the west line of said entire tract, S.00°00'57"E. a distance of 12.93 feet to the south edge of the open, used and historic Right-of-Way for D ½ Road and the Point of Beginning.

Thence along said south edge, S.89°52'03"E. a distance of 258.80 feet to a point in the east line of said entire tract; thence along the east line of said entire tract S.00°01'03"W. a distance of 16.56 feet; thence N.89°58'57"W. a distance of 258.79 feet to a point in the west line of said entire tract; thence along the west line of said entire tract, N.00°00'57"W. a distance of 17.07 feet to the Point of Beginning.

Said parcel of land CONTAINING 4,352 square feet or 0.10 acres, more or less, as described.

Authored by: C. Scott Bishop, PLS #38690  
Survey Manager, Horrocks  
2161 W. Grove Parkway Suite #100  
Pleasant Grove, UT 84062



# EXHIBIT C

Portion of 2943-174-00-199


Located in a part of the

NW1/4 SE1/4


Section 17, T.1S, R.1E

Ute Meridian, Mesa County, Colorado

2943-174-00-251  
RICHARD & MARIANNE TRAVER  
2967 D 1/2 RD

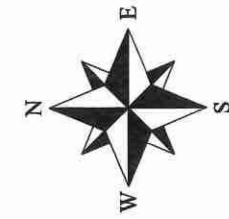

C-E 1/16 CORNER  
SEC. 17, T.1S, R.1E

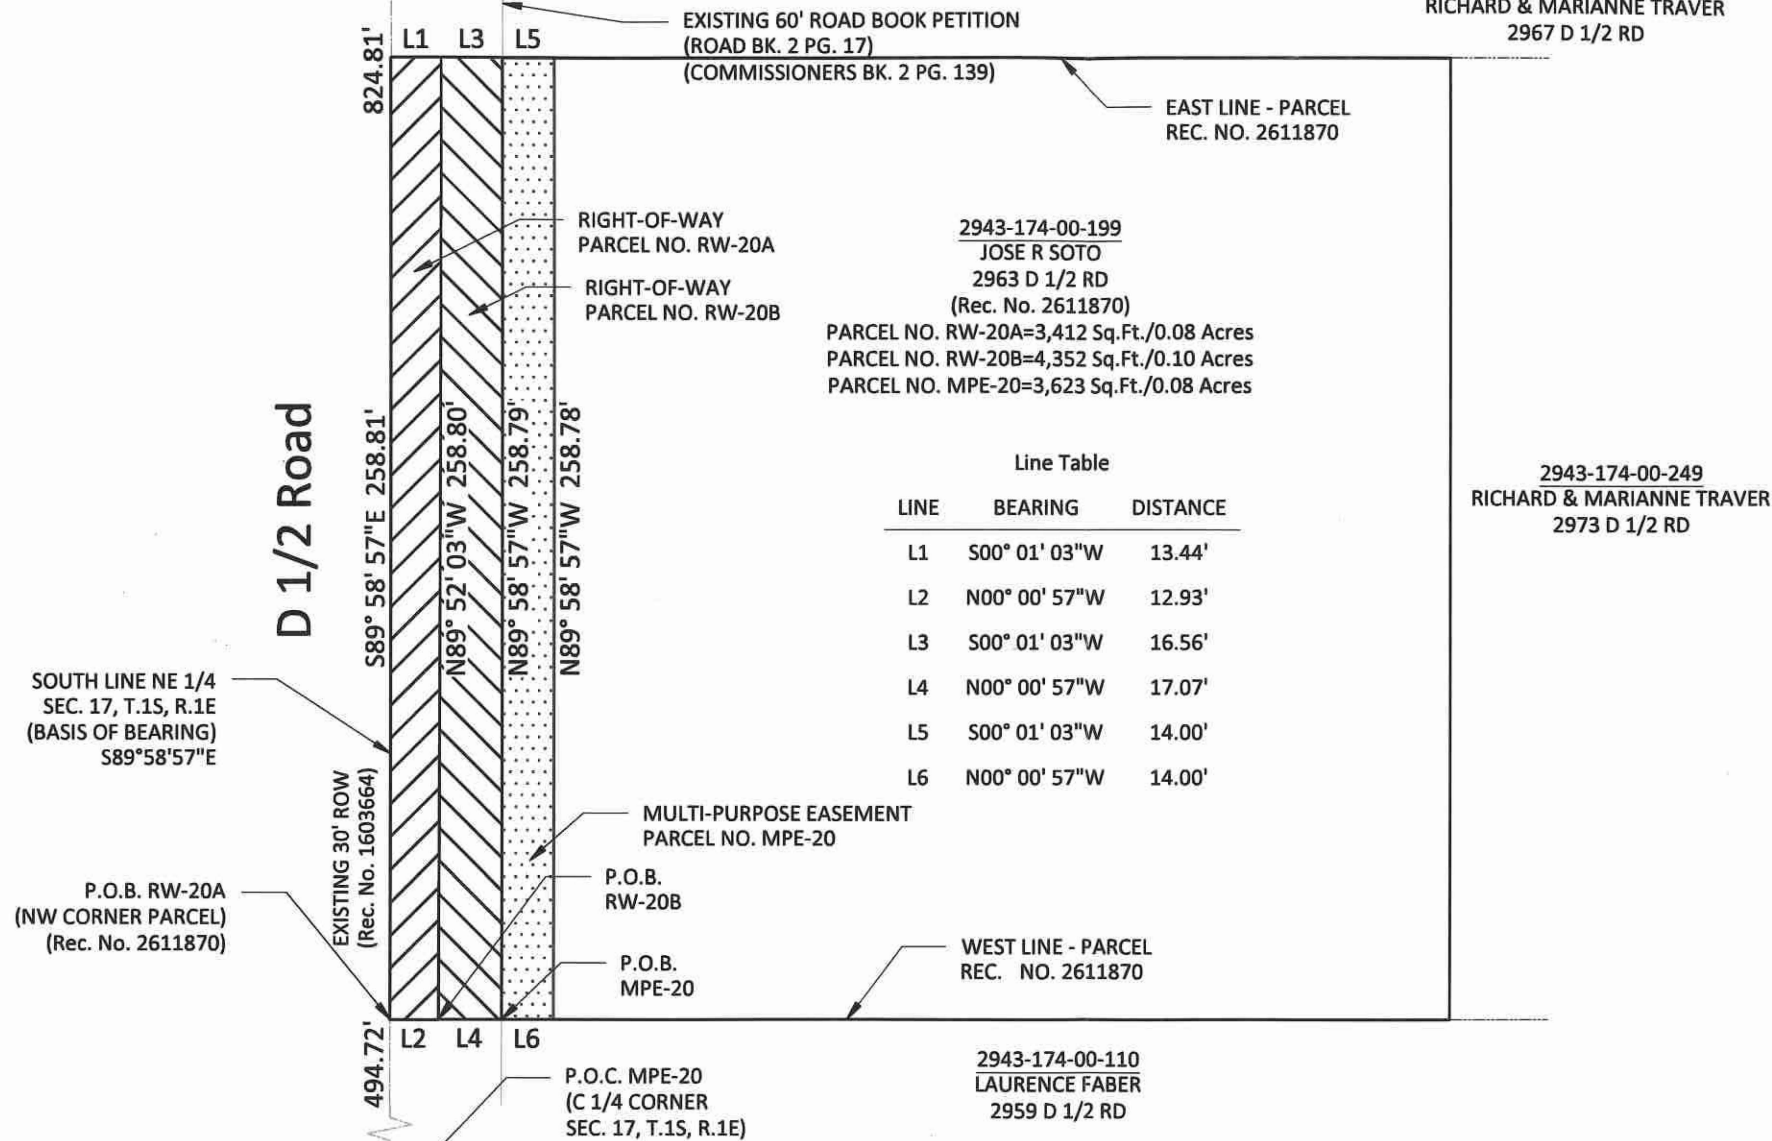

2943-174-00-199  
JOSE R SOTO  
2963 D 1/2 RD  
(Rec. No. 2611870)  
PARCEL NO. RW-20A=3,412 Sq.Ft./0.08 Acres  
PARCEL NO. RW-20B=4,352 Sq.Ft./0.10 Acres  
PARCEL NO. MPE-20=3,623 Sq.Ft./0.08 Acres

Line Table		
LINE	BEARING	DISTANCE
L1	S00° 01' 03"W	13.44'
L2	N00° 00' 57"W	12.93'
L3	S00° 01' 03"W	16.56'
L4	N00° 00' 57"W	17.07'
L5	S00° 01' 03"W	14.00'
L6	N00° 00' 57"W	14.00'

2943-174-00-249  
RICHARD & MARIANNE TRAVER  
2973 D 1/2 RD


2943-174-00-110  
LAURENCE FABER  
2959 D 1/2 RD

**ABBREVIATIONS**

P.O.C.	Point Of Commencement	Rec.	Reception
P.O.B.	Point Of Beginning	No.	Number
R.O.W.	Right-of-Way	RW	Right-of-Way
SEC.	Section	MPE	Multi-Purpose Easement
T.	Township	TCE	Temporary Construction Easement
R.	Range	U.M.	Ute Meridian
~	Approximately	Sq.Ft.	Square Feet

The sketch & description shown hereon have been derived from subdivision plats & deed descriptions as they appear in the office of the Mesa County Clerk & Recorder & monuments as shown. This sketch does not constitute a legal boundary survey, & is not intended to be used as a means for establishing or verifying property boundary lines.

DRAWN BY: SMB  
DATE: 04-11-2024  
REVIEWED BY: BTL  
APPROVED BY: CSB  
SCALE: 1"=50'

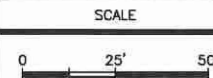

D 1/2 RD, 29 TO 30 RD  
EXHIBIT PARCEL 20

## GRANT OF MULTI-PURPOSE EASEMENT

**Jose R. Soto, Grantor**, for and in consideration of the sum of Ten Dollars (\$10.00) and other good and valuable consideration, the receipt and sufficiency of which is hereby acknowledged, has granted and conveyed, and by these presents does hereby grant and convey to the **City of Grand Junction, a Colorado home rule municipality, Grantee**, whose address is 250 N. 5<sup>th</sup> Street, Grand Junction, CO 81501, a Perpetual Multi-Purpose Easement ("Easement") for the use and benefit of Grantee and for the use and benefit of public utilities permitted therein by Grantee, to include the installation, operation, maintenance and repair of said utilities and appurtenances, which may include but are not limited to, electric lines, cable TV lines, natural gas pipelines, sanitary sewer lines, storm sewers, water lines, telephone lines, traffic control facilities, street lighting, landscaping, trees, grade structures, , on, along, over, under, through and across the following described parcel of land, to wit:

See Exhibit "A" and Exhibit "B" attached hereto and incorporated herein by reference for the legal description and graphic illustration of the Multi-Purpose Easement that is the subject of this instrument.

Being a part of Mesa County Assessor Parcel No.: 2943-174-00-199

TO HAVE AND TO HOLD unto the said Grantee, its successors, assigns and permittees forever, together with the right to enter upon said premises with workers and equipment to survey, maintain, operate, repair, replace, control and use said Easement, and to remove objects interfering therewith, including the trimming of trees and bushes as may be required to permit the operation of standard construction and repair machinery, subject to the terms and conditions contained herein.

The interest conveyed is an Easement for the limited purposes and uses and upon the terms stated herein. Grantor reserves the right to use and occupy the real property burdened by this Easement for any lawful purpose which is not inconsistent with and which will not substantially interfere with the full use and quiet enjoyment of the rights herein granted. Grantor shall not install within the Easement, or permit the installation within the Easement, of any building, structure, improvement, retaining wall, sidewalk, patio, tree or other landscaping, other than the usual and customary grasses and other groundcover, without the prior written consent of Grantee. In the event such obstacles are installed in the Easement, Grantee has the right to require Grantor to remove such obstacles from the Easement. If Grantor does not remove such obstacles within thirty (30) calendar days from the date written notice is given by Grantee to Grantor, Grantee may remove such obstacles without any liability or obligation for repair or replacement thereof, and charge Grantor for Grantee's costs for such removal. If Grantee chooses not to remove the obstacles, Grantee shall not be liable for any damage to the obstacles or any other property to which they are attached.

Grantor hereby covenants with Grantee that Grantor has good title to the herein described premises; that Grantor has good and lawful right to grant this Easement; that Grantor shall warrant and forever defend the title and quiet possession thereof against the lawful claims and demands of all persons whomsoever.



# EXHIBIT A

## LEGAL DESCRIPTION

2943-174-00-199

### MULTI-PURPOSE EASEMENT PARCEL NO. MPE-20

A fourteen foot (14') wide parcel of land being a portion of an entire tract of land as described in Reception Number 2611870 located in the Northwest Quarter of the Southeast Quarter (NW1/4 SE1/4) of Section 17, Township 1 South, Range 1 East of the Ute Meridian, County of Mesa, State of Colorado and being more particularly described as follows:

Commencing at the C 1/4 corner of said Section 17, and assuming the north line of said NW1/4 SE1/4 bears S.89°58'57"E. with all other bearings contained herein being relative thereto; thence along the north line of said NW1/4 SE1/4, S.89°58'57"E. a distance of 494.72 feet; thence S.00°00'57"E. a distance of 30.00 feet to the southwest corner of Right-of-way Parcel RW-20B and the Point of Beginning.

Thence along the south line of said Parcel RW-20B, S.89°58'57"E. a distance of 258.79 feet to a point in the east line of said entire tract; thence along the east line of said entire tract S.00°01'03"W. a distance of 14.00 feet; thence N.89°58'57"W. a distance of 258.78 feet to a point in the west line of said entire tract; thence along the west line of said entire tract, N.00°00'57"W. a distance of 14.00 feet to the Point of Beginning.


Said parcel of land CONTAINING 3,623 square feet or 0.08 acres, more or less, as described.

Authored by: C. Scott Bishop, PLS #38690  
Survey Manager, Horrocks  
2161 W. Grove Parkway Suite #100  
Pleasant Grove, UT 84062



# EXHIBIT B

Portion of 2943-174-00-199  
 Located in a part of the  
 NW1/4 SE1/4  
 Section 17, T.1S, R.1E  
 Ute Meridian, Mesa County, Colorado

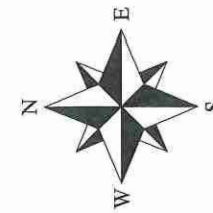

C-E 1/16 CORNER  
 SEC. 17, T.1S, R.1E

2943-174-00-251  
 RICHARD & MARIANNE TRAVER  
 2967 D 1/2 RD

EXISTING 60' ROAD BOOK PETITION  
 (ROAD BK. 2 PG. 17)  
 (COMMISSIONERS BK. 2 PG. 139)

EAST LINE - PARCEL  
 REC. NO. 2611870

RIGHT-OF-WAY  
 PARCEL NO. RW-20A  
 RIGHT-OF-WAY  
 PARCEL NO. RW-20B

2943-174-00-199  
 JOSE R SOTO  
 2963 D 1/2 RD  
 (Rec. No. 2611870)  
 PARCEL NO. RW-20A=3,412 Sq.Ft./0.08 Acres  
 PARCEL NO. RW-20B=4,352 Sq.Ft./0.10 Acres  
 PARCEL NO. MPE-20=3,623 Sq.Ft./0.08 Acres

2943-174-00-249  
 RICHARD & MARIANNE TRAVER  
 2973 D 1/2 RD

Line Table

LINE	BEARING	DISTANCE
L1	S00° 01' 03"W	13.44'
L2	N00° 00' 57"W	12.93'
L3	S00° 01' 03"W	16.56'
L4	N00° 00' 57"W	17.07'
L5	S00° 01' 03"W	14.00'
L6	N00° 00' 57"W	14.00'

D 1/2 Road

SOUTH LINE NE 1/4  
 SEC. 17, T.1S, R.1E  
 (BASIS OF BEARING)  
 S89°58'57"E

P.O.B. RW-20A  
 (NW CORNER PARCEL)  
 (Rec. No. 2611870)

EXISTING 30' ROW  
 (Rec. No. 1603664)

MULTI-PURPOSE EASEMENT  
 PARCEL NO. MPE-20

P.O.B.  
 RW-20B

P.O.B.  
 MPE-20

WEST LINE - PARCEL  
 REC. NO. 2611870

494.72'

P.O.C. MPE-20  
 (C 1/4 CORNER  
 SEC. 17, T.1S, R.1E)



2943-174-00-110  
 LAURENCE FABER  
 2959 D 1/2 RD

ABBREVIATIONS

P.O.C.	Point Of Commencement	Rec.	Reception
P.O.B.	Point Of Beginning	No.	Number
R.O.W.	Right-of-Way	RW	Right-of-Way
SEC.	Section	MPE	Multi-Purpose Easement
T.	Township	TCE	Temporary Construction Easement
R.	Range	U.M.	Ute Meridian
~	Approximately	Sq.Ft.	Square Feet

The sketch & description shown hereon have been derived from subdivision plats & deed descriptions as they appear in the office of the Mesa County Clerk & Recorder & monuments as shown. This sketch does not constitute a legal boundary survey, & is not intended to be used as a means for establishing or verifying property boundary lines.

DRAWN BY: SMB  
 DATE: 04-11-2024  
 REVIEWED BY: BTL  
 APPROVED BY: CSB  
 SCALE: 1"=50'

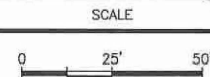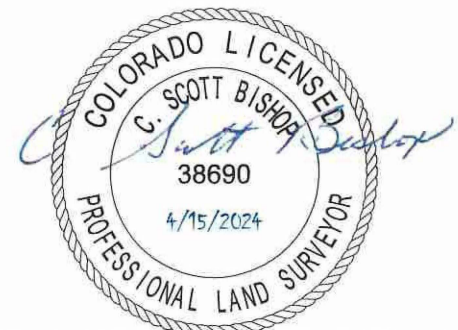

ENGINEERING &  
 TRANSPORTATION  
 PROJECT NO. F210306

D 1/2 RD, 29 TO 30 RD  
 EXHIBIT PARCEL 20