

<b>CITY OF GRAND JUNCTION DEPARTMENT OF PUBLIC WORKS</b>  <b>MEMORANDUM OF AGREEMENT</b>	<b>Project No.: F210305</b>
	<b>Description: D ½ Road Improvement Project</b>
	<b>Owner(s): Harold E. Johnston</b>
	<b>Parcels: MPE-32</b>

This Memorandum of Agreement (“Agreement”) is made and entered into this 1 day of May, 2025, by and between **Harold E. Johnston** hereinafter referred to as “the Owner”, and the City of Grand Junction, a Colorado home rule municipality, hereinafter referred to as “the City”.

RECITALS:

- A. The City of Grand Junction, a Colorado home rule municipality (“City”), is proceeding with implementation of the D ½ Road Improvement Project (“Project”). The Project will widen and add street improvements to D ½ Road from 29 Road on the west to 30 Road on the east. Improvements include a center turn lane, bike lanes, curb gutter and streetlights to accommodate pedestrian and bicycle mobility, and storm drainage facilities (“Project Improvements”). Construction of the Project is anticipated to begin in 2024 with Ballot Initiative No. 2A funds approved by a majority of the City electorate in November of 2019.
- B. The Owner owns certain real property within the limits of the Project located at 2955 D ½ Road, Grand Junction, CO 81504 in the City of Grand Junction, County of Mesa, State of Colorado, as identified by Mesa County Assessor Parcel Number 2943-174-00-247, hereinafter referred to as “the Owner’s Property”.
- C. The installation, operation, maintenance, repair and replacement of the Project Improvements requires the acquisition of the following described real property interests from the Owner:

**Parcel No. MPE-32:** A Multi-Purpose Easement for the installation, operation, maintenance and repair of public utilities, traffic control facilities, street lighting, landscaping, trees, grade structures, public sidewalks and trails, containing a total area of 2,100 square feet (0.05 acres), more or less, as more particularly described in the accompanying legal description labeled Exhibit “A” and depicted on the accompanying graphic illustration labeled Exhibit “B”; and also

The above referenced real property interests may be referred to collectively hereafter as the “Acquired Property”.

- D. The City has reviewed and approved a value finding prepared by TRS to estimate the fair market value and just compensation to be offered for the Acquired Property. In consideration of the foregoing, the City and the Owner agree to the following sum of money as just compensation for the Acquired Property and any improvements, damages or costs to cure itemized below:

Parcel No. MPE-32:	2,100 sq.ft. @ \$6.00/sq.ft. x 50%	= \$6,300.00
	<b>Total Land &amp; Easement Value</b>	<b>= \$6,300.00</b>
Improvements:		
• (2) Rosebushes		= \$149.90
• Decorative Arch		= \$102.37
• (4) Iris Plants		= \$263.80
• (28 LF) 1-ft wide concrete		= \$23.92
• Large Berry Plum Tree		= \$129.95
• Medium Peach Tree		= \$174.95
• Medium Apple Tree		= \$134.95
	<b>Total Improvements Contributory Value</b>	<b>= \$979.84</b>
	<b>Administrative Settlement</b>	<b>= \$700.00</b>
	<b>Total Consideration(rounded)</b>	<b>= \$8,000.00</b>

NOW, THEREFORE, based on the recitals above and in consideration of their mutual promises and other valuable consideration, the receipt and adequacy of which are acknowledged, the parties hereto agree as follows:

1. The Owner hereby accepts the Total Consideration stated above from the City as just compensation, and the City hereby agrees to pay the Total Consideration to the Owner subject to the promises, terms, covenants and conditions of this Agreement.
2. Subject to the City’s typical payment processing period, the Total Consideration shall be remitted, at the City’s sole discretion, to the Owner by either (1) the City directly in the form of a City check, or (2) a title company selected by the City, to which the City has deposited the Total Consideration pending upon the execution and delivery by the Owner to the City of:
  - a. One (1) fully executed original of this Memorandum of Agreement.

- b. One (1) good and sufficient Grant of Multi-Purpose Easement Agreement for Parcel No. MPE-32.
  - c. One (1) completed and executed Federal Form W-9.
  - d. Satisfaction(s) or release(s) of any and all outstanding items referenced in Paragraph 3 below.
3. The Total Consideration shall fully compensate the Owner for the Owner's interests in and to the Acquired Property, either present or future, and the interests of all lienors and lessees of the Owner and any and all interests, legal or equitable, which are or may be outstanding, including, but not limited to: ad valorem property taxes due for prior years; current year ad valorem property taxes prorated to the date of closing (applicable to any fee simple parcel included in the Acquired Property), and satisfaction, subordination or release of all liens, judgments and financial encumbrances to deliver financially unencumbered title to the City. The Owner agrees to sell, convey and discharge all such interests in and to the Acquired Property by executing in writing any and all necessary deeds, documents and/or conveyances, including but not limited to, requests for releases, whether full or partial as applicable, or subordinations of deeds of trust.
  4. The City shall be entitled to take irrevocable possession of the Acquired Property when the City, at its sole discretion, remits the total consideration to either: (1) the Owner directly by City Check; or, (2) deposits the consideration set forth above into an escrow account for the benefit of the Owner with the City's selected title company. Transfer of title to the Acquired Property shall occur upon performance of any and all terms under this Agreement, and release of the Total Consideration due to the Owner.
  5. The City's contractor agrees to reset, as necessary, items located within the multi-purpose easement, that include a rainbird sprinkler system and sprinkler heads, piped irrigation, an irrigation water pump, an irrigation cleanout, one decorative light pole, chain-link fencing, and chicken wire fencing.
  6. This Memorandum of Agreement embodies all agreements between the parties hereto and no other promises, terms, conditions or obligations, oral or written, have been made which might serve to modify, add to or change the terms and conditions of this Agreement.
  7. This Memorandum of Agreement shall be deemed a contract extending to and binding upon the parties hereto and upon their respective heirs, successors and assigns.
  8. The City will be entitled to specific performance of this Agreement upon tender of the agreed consideration.
  9. This Agreement is a legal instrument. The City recommends the Owner seek the advice of the Owner's own legal and/or tax counsel before signing this Agreement.

Dated the day and year first above written.

**Owner:**

  
\_\_\_\_\_  
**Harold E. Johnston**

**The City of Grand Junction,  
a Colorado home rule municipality:**

  
\_\_\_\_\_  
**Michael P. Bennett, City Manager**

# EXHIBIT A

## LEGAL DESCRIPTION

2943-174-00-247

### MULTI-PURPOSE EASEMENT PARCEL NO. MPE-32

A fourteen foot (14') wide parcel of land being a portion of the tract of land as described in Reception Number 2284454 located in the West Quarter of the Northwest Quarter of the Southeast Quarter (W1/4 NW1/4 SE1/4) of Section 17, Township 1 South, Range 1 East of the Ute Meridian, County of Mesa, State of Colorado and being more particularly described as follows:

Commencing at the C 1/4 (Center One-Quarter) corner of said Section 17, and assuming the north line of said SE1/4 bears S 89°58'57" E, with all other bearings contained herein being relative thereto; THENCE along the north line of said SE1/4, S 89°58'57" E a distance of 179.82 feet; THENCE S 00°02'36" E a distance of 30.00 feet to the northwest corner of said tract and the POINT OF BEGINNING.

THENCE along the north line of said tract, S 89°58'57" E a distance of 150.00 feet to the northeast corner of said tract;  
THENCE along the east line of said tract, S 00°00'58" E a distance of 14.00 feet;  
THENCE N 89°58'57" W a distance of 149.99 feet to the west line of said tract;  
THENCE along the west line of said tract, N 00°02'36" W a distance of 14.00 feet to the POINT OF BEGINNING.



Said parcel of land CONTAINING 2,100 square feet or 0.05 acres, more or less, as described.

Authored by: Ted T. Taggart, PLS #37075  
Wasatch Surveying Associates  
288 Vista Valley Dr  
Fruita, CO, 81521



# EXHIBIT B

Portion of 2943-174-00-247  
 Located in a part of the  
 W1/4 NW1/4 SE1/4  
 Section 17, T.1S, R.1E  
 Ute Meridian, Mesa County, Colorado

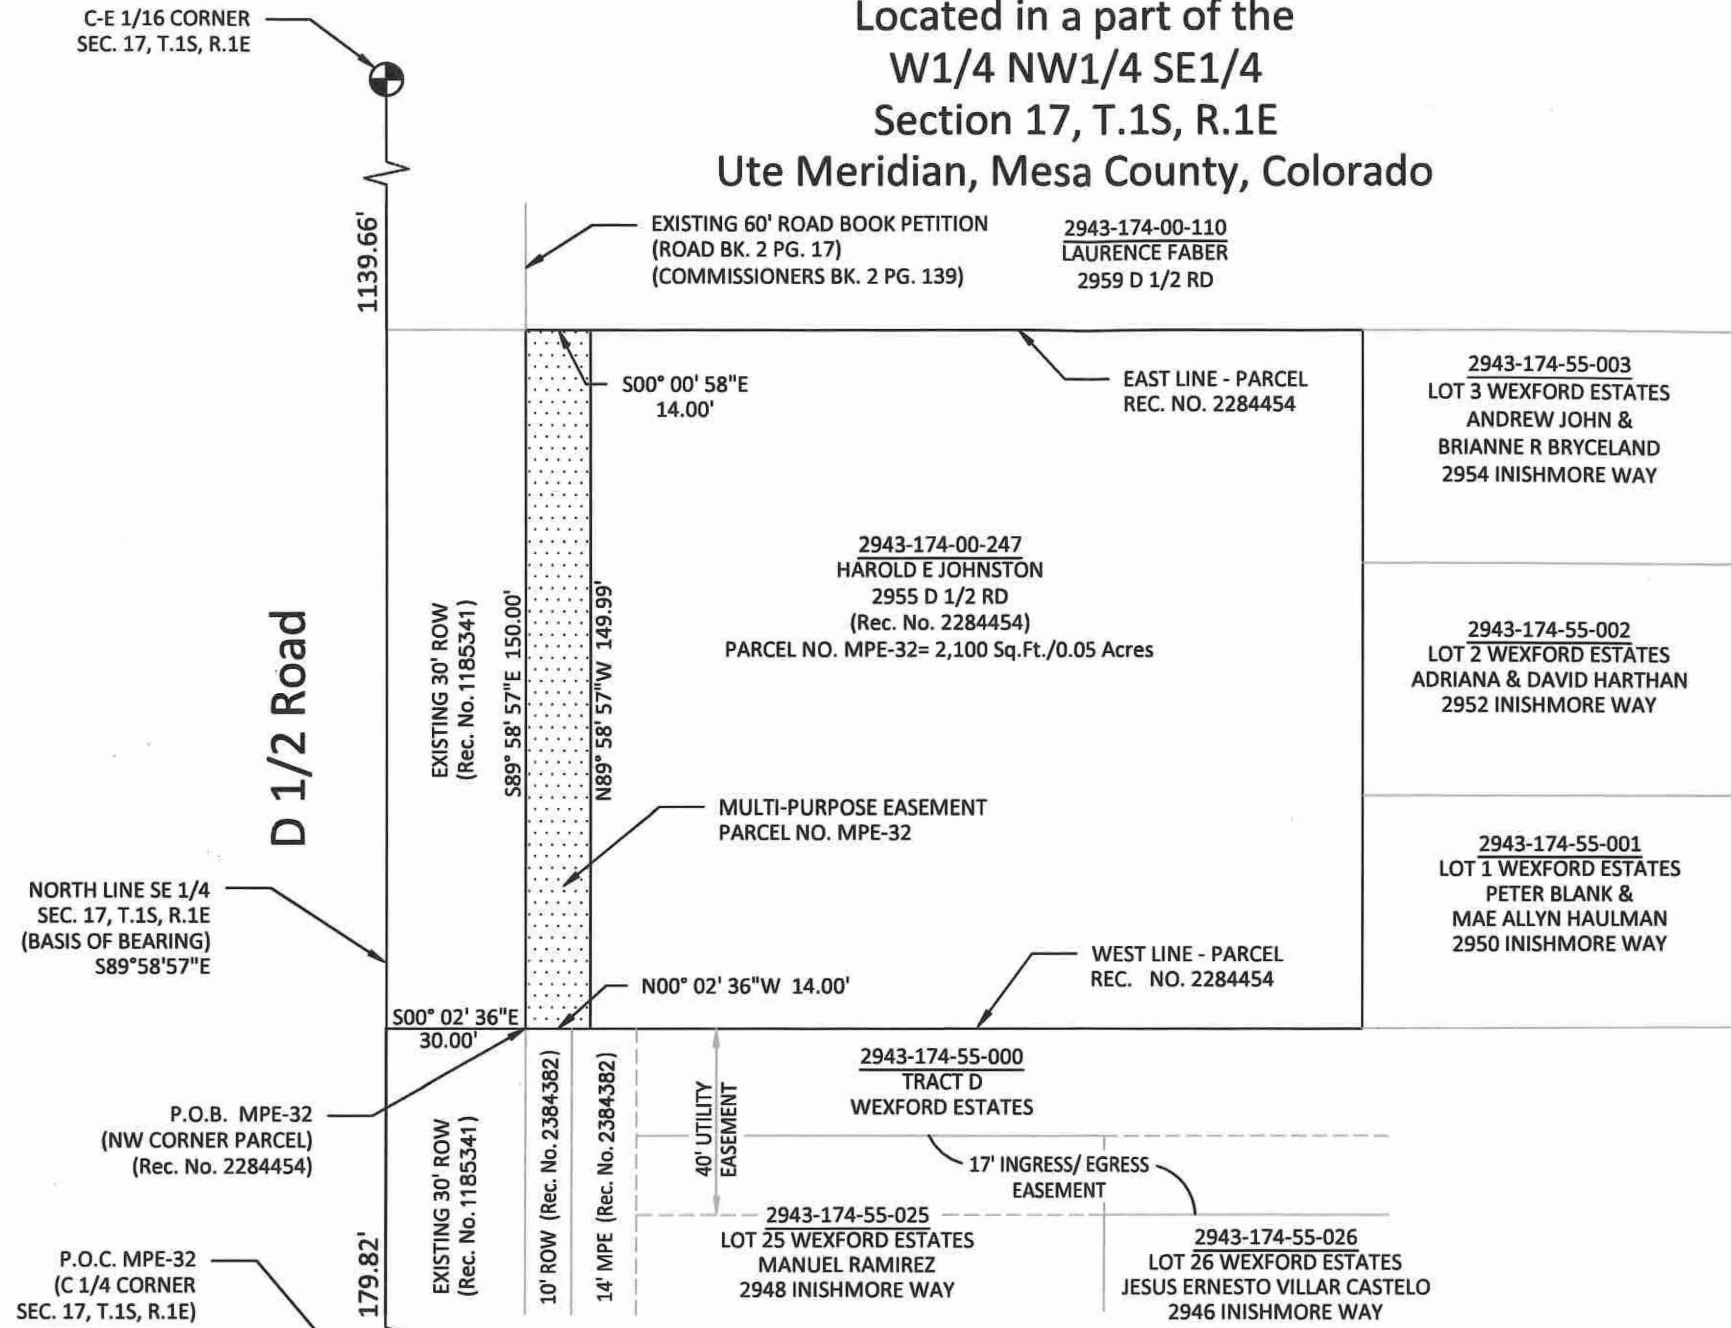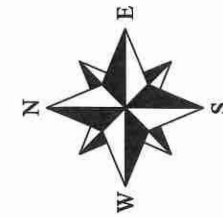


**ABBREVIATIONS**

P.O.C.	Point Of Commencement	Rec.	Reception
P.O.B.	Point Of Beginning	No.	Number
R.O.W.	Right-of-Way	RW	Right-of-Way
SEC.	Section	MPE	Multi-Purpose Easement
T.	Township	TCE	Temporary Construction Easement
R.	Range	U.M.	Ute Meridian
~	Approximately	Sq.Ft.	Square Feet

The sketch & description shown hereon have been derived from subdivision plats & deed descriptions as they appear in the office of the Mesa County Clerk & Recorder & monuments as shown. This sketch does not constitute a legal boundary survey, & is not intended to be used as a means for establishing or verifying property boundary lines.

DRAWN BY: CT  
 DATE: 4-08-25  
 REVIEWED BY: JT  
 APPROVED BY: TT  
 SCALE: 1"=40'

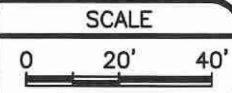

ENGINEERING &  
 TRANSPORTATION  
 PROJECT NO. F210305

D 1/2 RD, 29 TO 30 RD  
 EXHIBIT PARCEL 32