

BLA97UNA

TYPE OF RECORD: PERMANENT

CATEGORY OF RECORD: DEED (QUIT CLAIM)

NAME OF AGENCY OR CONTRACTOR: KENNETH A BLAKE AND CARRIE GLYNN SPELL, AKA  
CARRIE GLYNN BLAKE

STREET ADDRESS/PARCEL NAME/SUBDIVISION: 2798 UNAWEEP AVENUE, UNAWEEP  
EASEMENT, PARCEL NO. 2945-244-00-252

CITY DEPARTMENT: PUBLIC WORKS

YEAR: 1997


EXPIRATION DATE: NONE

DESTRUCTION DATE: NONE



# EXHIBIT "A"

2945-244-00-252  
 KENNETH A. BLAKE & CARRIE GLYNN SPELL  
 2798 UNAWEEP AVENUE  
 UTILITY EASEMENT AREA = 120.00 SQ.FT.  
 R.O.W. BY RIGHT OF USE AREA = 1760.00 SQ.FT.  
 R.O.W. AREA = 1540.00 SQ.FT.  
 TEMP. CONSTRUCTION EASEMENT AREA = 115.00 SQ.FT.

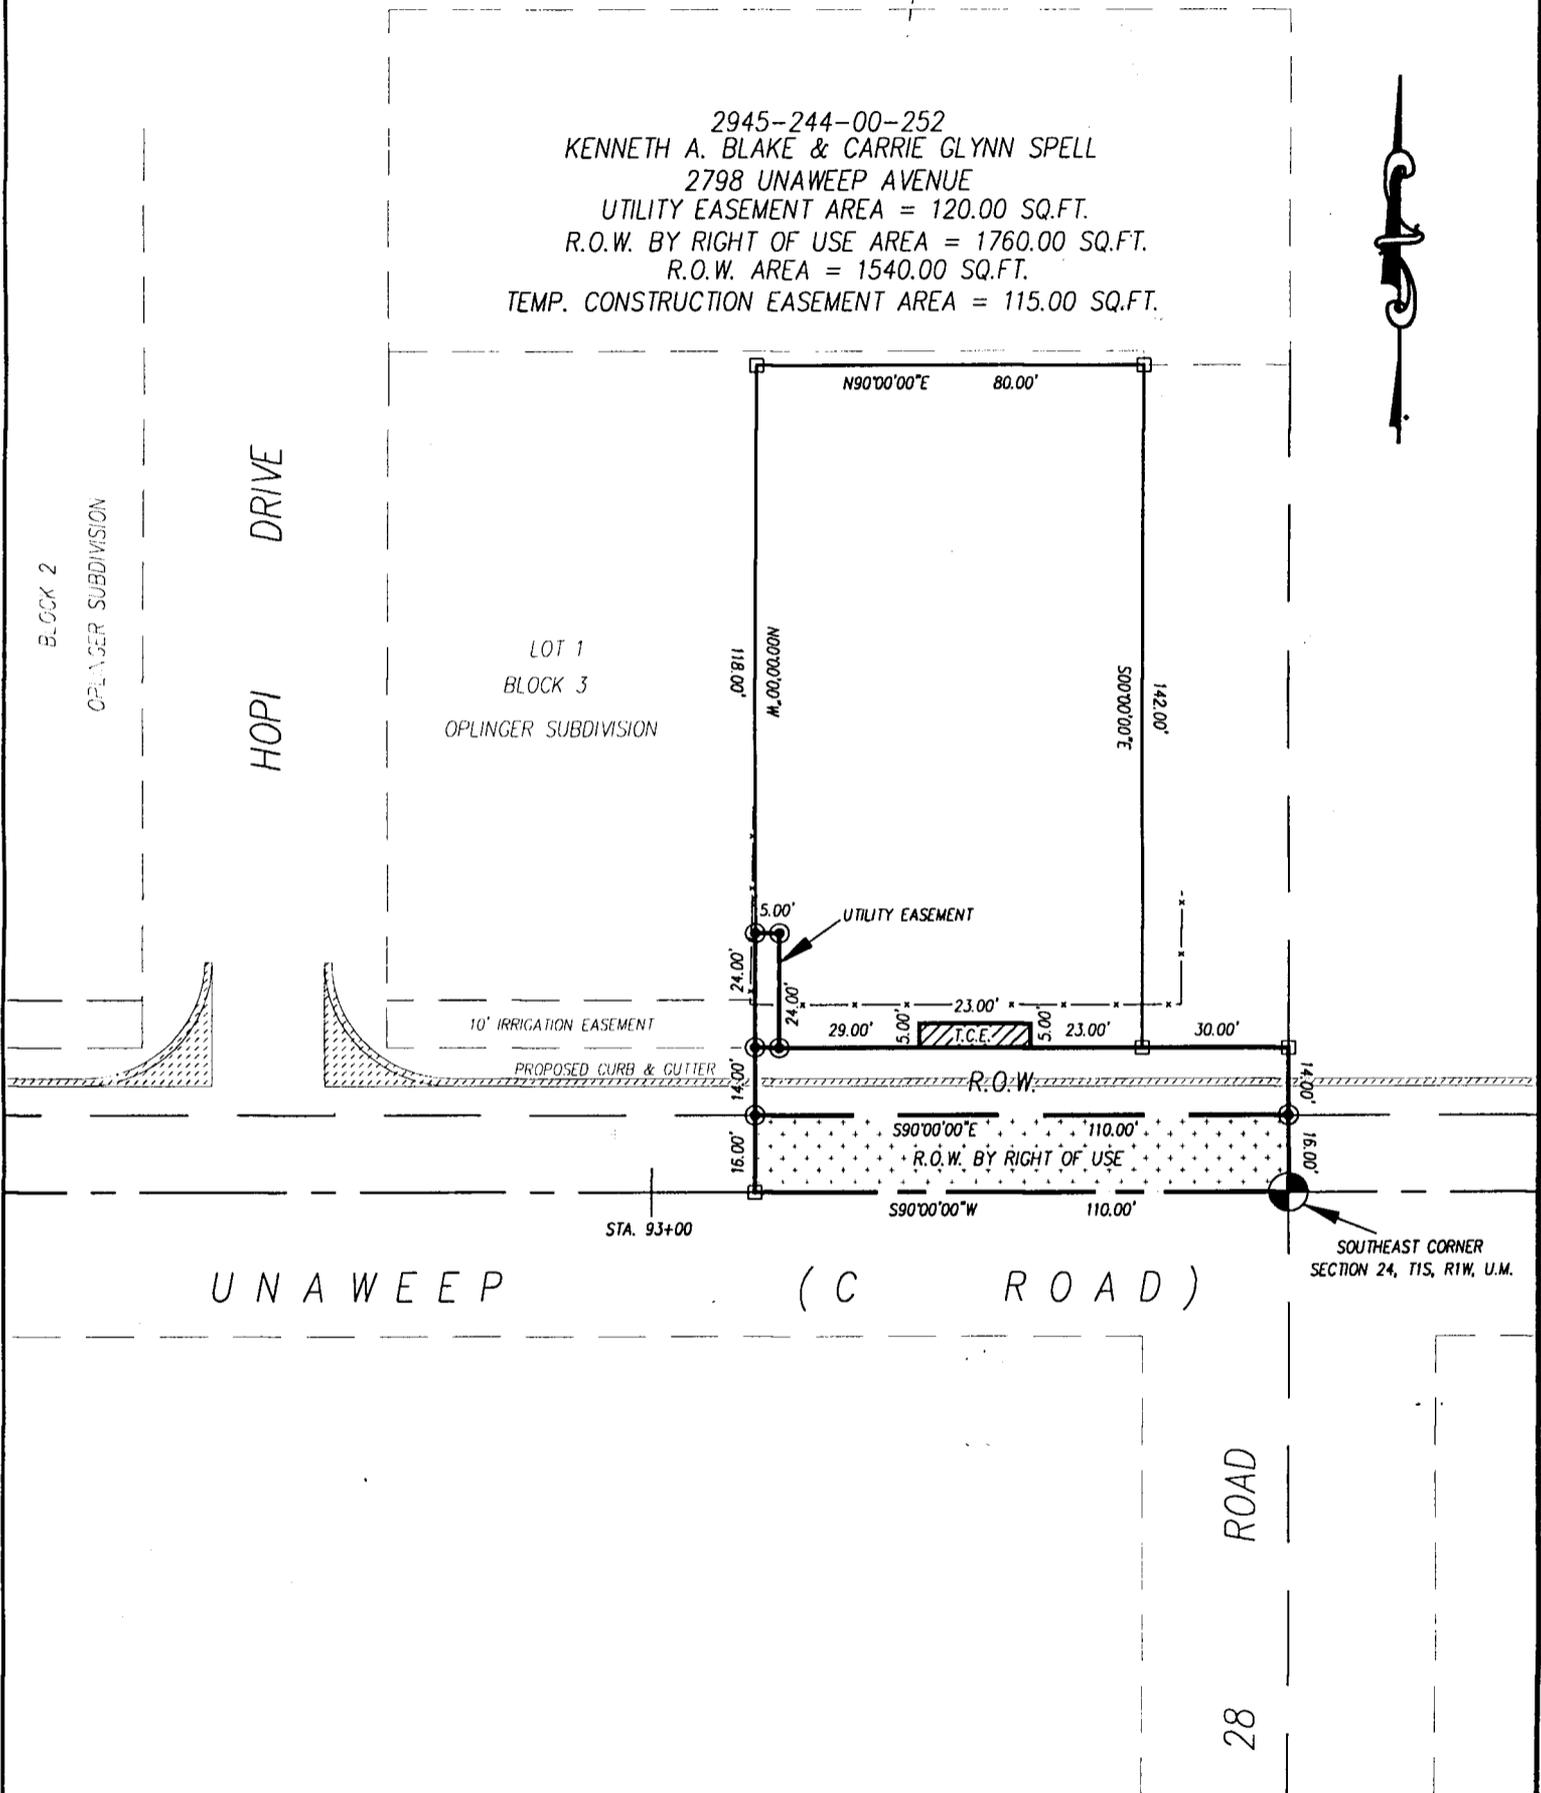

DRAWN BY: SRP  
 DATE: 11-13-97  
 SCALE: 1" = 40'  
 APPR. BY: TW  
 FILE NO: WEEP101.DWG

EASEMENT DESCRIPTION MAP  
 UNAWEEP ( 194 )

DEPARTMENT OF PUBLIC WORKS  
 ENGINEERING DIVISION  
 CITY OF GRAND JUNCTION