

**MEW96N16**

**TYPE OF RECORD: PERMANENT**

**CATEGORY OF RECORD: DEED**

**NAME OF AGENCY OR CONTRACTOR: MARVIN D. WHITE AND E.M. WHITE**

**STREET ADDRESS/PARCEL NAME/SUBDIVISION: 1413 NORTH 16TH  
STREET, RIGHT OF WAY, PARCEL NO. 2945-123-22-008, LOT 5, FOX SUBDIVISION**

**CITY DEPARTMENT: PUBLIC WORKS**

**YEAR: 1996**

**EXPIRATION DATE: NONE**

**DESTRUCTION DATE: NONE**

3

WARRANTY DEED

BOOK 2252 PAGE 423

1765797 0222PM 07/29/96  
MONIKA TODD CLK&REC MESA COUNTY CO  
DOCUMENT FEE \$NO FEE

THIS INDENTURE is made and entered into this 2<sup>nd</sup> day of July, 1996, by and between Marvin D. White and E.M. White (hereinafter referred to as "Grantors") and the CITY OF GRAND JUNCTION, a Colorado home rule municipality, whose address is 250 North 5th Street, Grand Junction, Colorado 81501 (hereinafter referred to as "Grantee").

WITNESSETH:

That said Grantors, for and in consideration of the sum of Ten and 00/100 Dollars (\$10.00) in hand paid by said Grantee, the receipt and sufficiency of which is hereby acknowledged, do by these presents grant, sell and convey unto the said Grantee, its successors and assigns forever, the following described tract or parcel of land for Roadway and Utilities Right-of-Way purposes, being situate in the City of Grand Junction, County of Mesa, State of Colorado, to wit:

Beginning at the NE Corner of Lot 5, Fox Subdivision, located in NW<sup>1</sup>/<sub>4</sub> SE<sup>1</sup>/<sub>4</sub> SW<sup>1</sup>/<sub>4</sub> of Section 12, Township 1 South, Range 1 West of the Ute Meridian, thence S00°00'00"E a distance of 61.44 feet, thence S90°00'00"W a distance of 2.00 feet, thence N00°00'00"W a distance of 61.44 feet, thence S90°00'00"E a distance of 2.00 feet to the Point of Beginning.

The above described parcel of land contains 122.88 square feet as described herein and depicted on Exhibit "A" attached hereto and incorporated herein by reference.

TO HAVE AND TO HOLD the premises aforesaid, with all and singular the rights, privileges, appurtenances and immunities thereto belonging or in any wise appertaining, unto the said Grantee and unto its successors and assigns forever, the said Grantors hereby covenanting that they will warrant and defend the title to said premises unto the said Grantee and unto its successors and assigns forever, against the lawful claims and demands of all persons whomsoever.

BOOK 2252 PAGE 424

IN WITNESS WHEREOF, this Deed has been executed as of the day and year first above written.

*Marvin D. White*

Marvin D. White

*E.M. White*

E.M. White

STATE OF COLORADO )

) ss.

COUNTY OF MESA )

The foregoing instrument was acknowledged before me this 2nd day of July, 1996, by Marvin D. White and E.M. White.


*Pepi Holguin*

Notary Public

My commission expires:

3.3.97

# EXHIBIT "A"

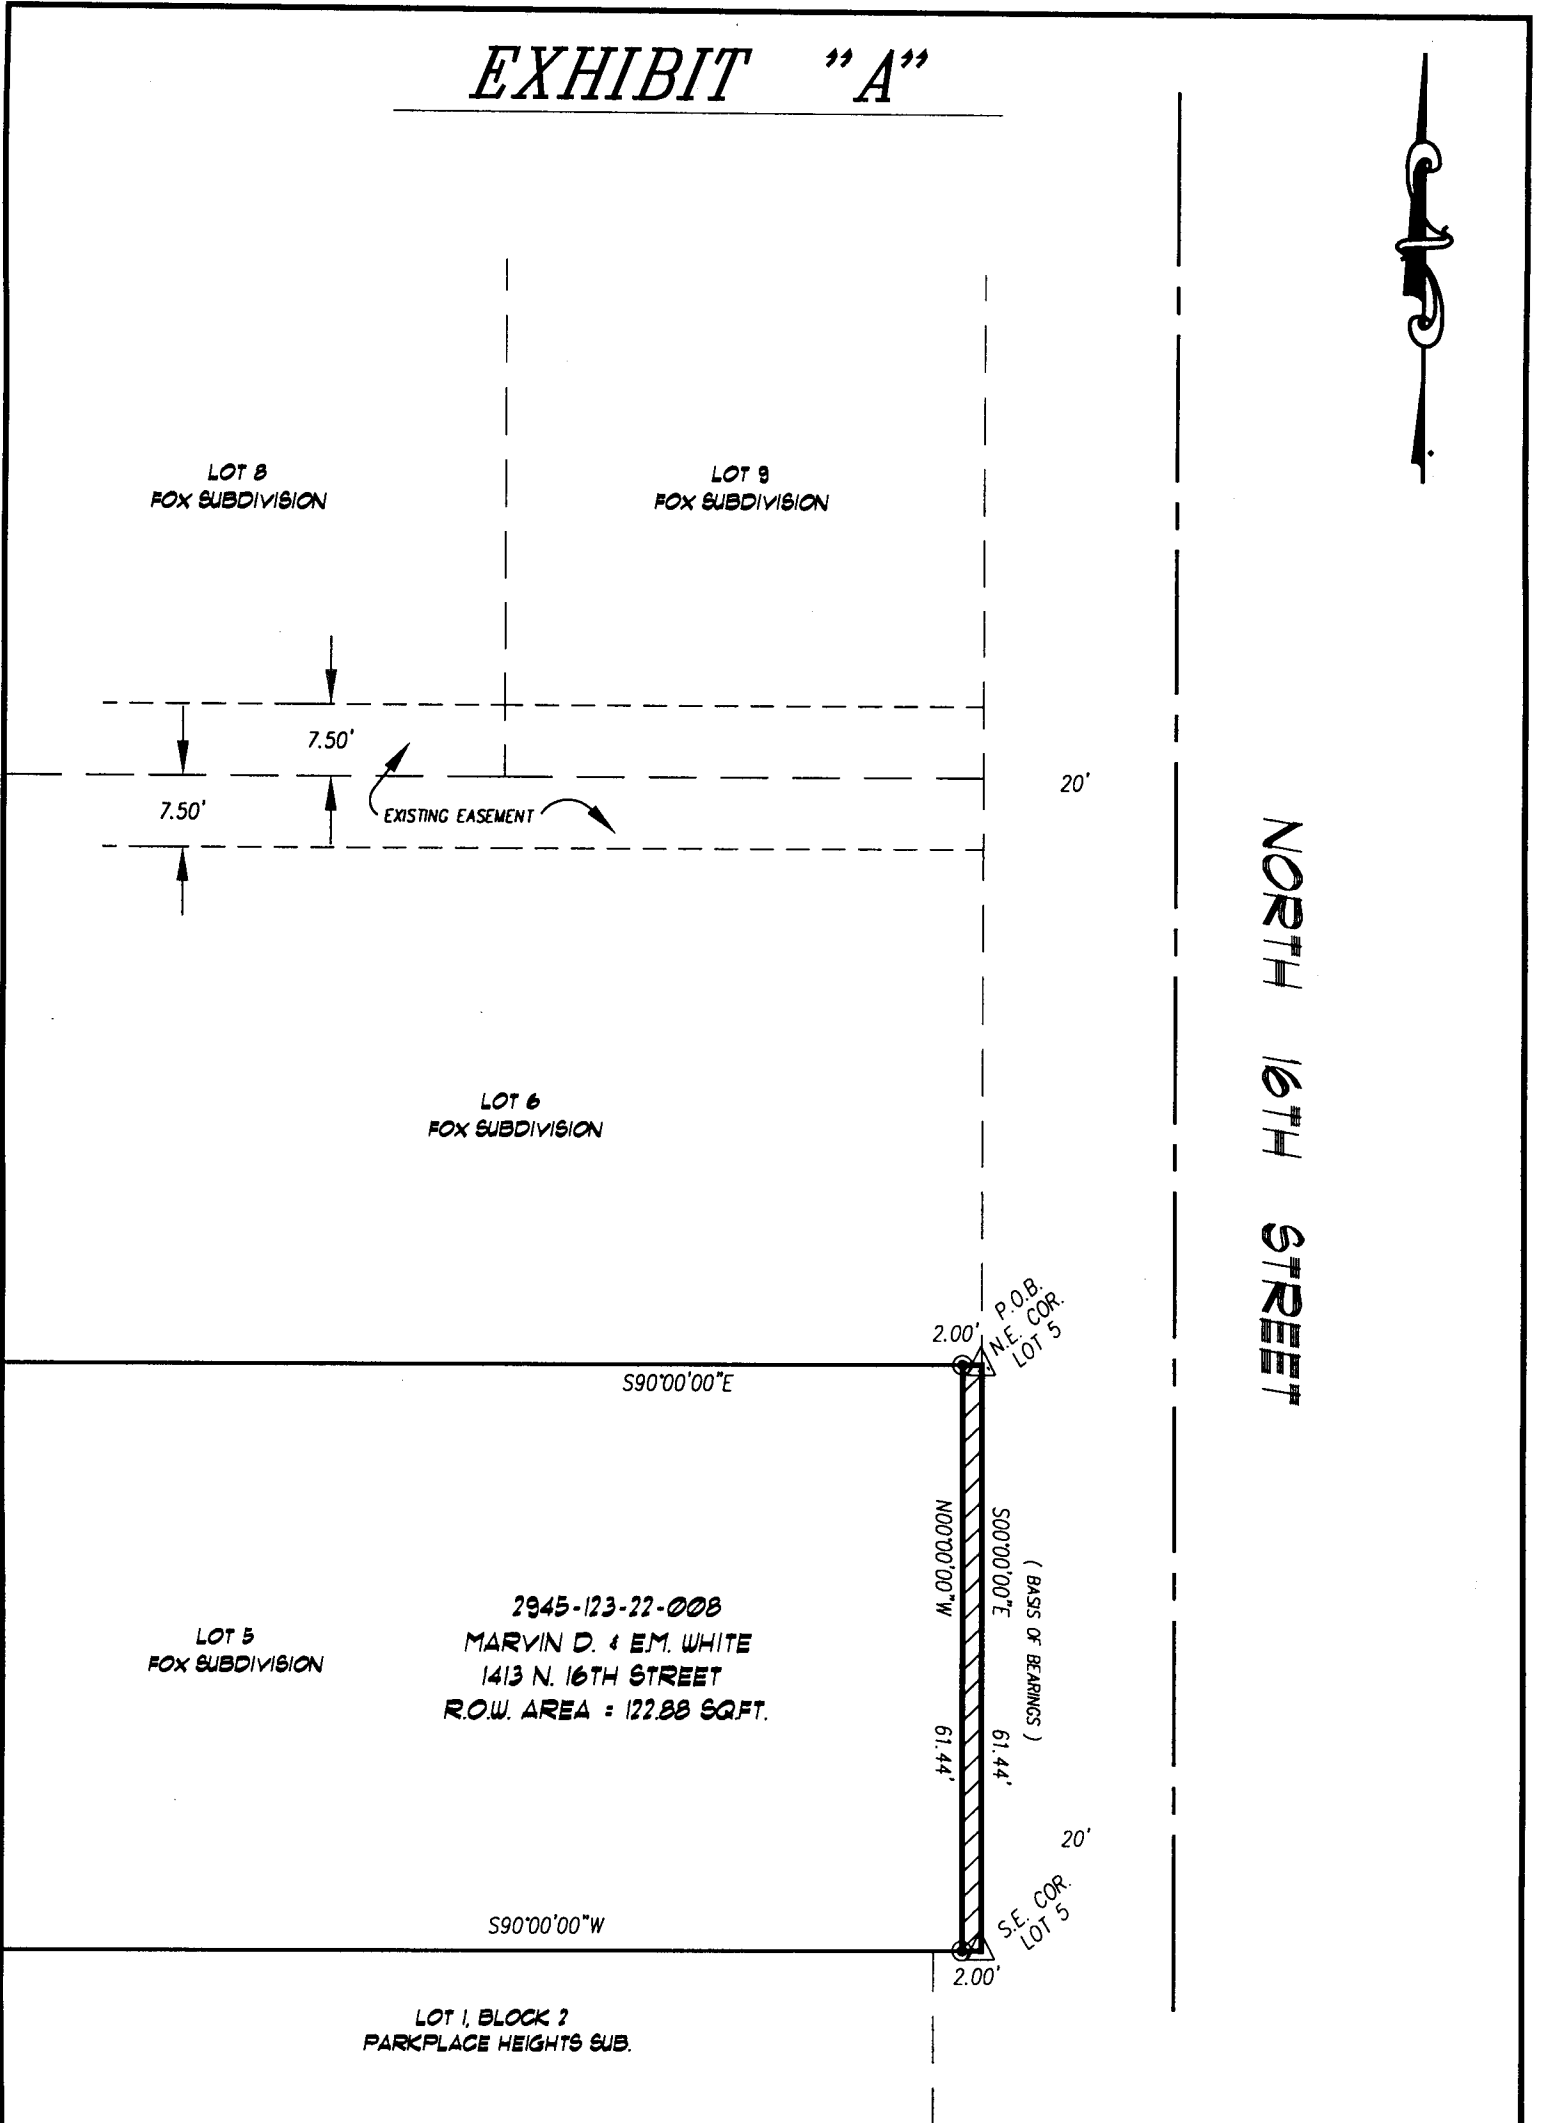

DRAWN BY: SRP  
 DATE: 06-19-96  
 SCALE: 1" = 20'  
 APPR. BY: PH  
 FILE NO: 16THELM3.DWG

**RIGHT-OF-WAY DESCRIPTION MAP**  
 NORTH 16TH ST. & ELM AVENUE

**DEPARTMENT OF PUBLIC WORKS**  
 ENGINEERING DIVISION  
 CITY OF GRAND JUNCTION