

KLY0229R

TYPE OF RECORD: PERMANENT

CATEGORY OF RECORD: **EASEMENT**

PURPOSE: GRANT OF MULTI-PURPOSE EASEMENT

NAME OF PROPERTY OWNER OR GRANTOR: TIMOTHY K. KELLY AND
SHEILA M. FUTRELL

STREET ADDRESS/PARCEL NAME/SUBDIVISION (LOT AND BLOCK): 529
29 ROAD

PARCEL NO.: 2943-074-00-096

CITY DEPARTMENT: PUBLIC WORKS

YEAR: 2002

EXPIRATION DATE: NONE

DESTRUCTION DATE: NONE

3
WHEN RECORDED RETURN TO:

City of Grand Junction
Real Estate Division
250 North 5th Street
Grand Junction, CO 81501

Book 3149 PAGE 6

2075016 09/06/02 0154PM
MONIKA TODD CLK® MESA COUNTY CO
REC FEE \$15.00
DOCUMENTARY FEE \$EXEMPT

GRANT OF MULTI-PURPOSE EASEMENT

Timothy D. Kelly and Sheila M. Futrell, as Tenants in Common, Grantors, for and in consideration of the sum of Seven Hundred and 00/100 Dollars (\$700.00), the receipt and sufficiency of which is hereby acknowledged, have granted and conveyed, and by these presents do hereby grant and convey to the City of Grand Junction, a Colorado home rule municipality, Grantee, whose address is 250 North 5th Street, Grand Junction, Colorado 81501, a Perpetual Multi-Purpose Easement for the use and benefit of Grantee and for the use and benefit of the Public Utilities, as approved by Grantee, as a perpetual easement for the installation, operation, maintenance, repair and replacement of utilities and appurtenances related thereto, as approved by Grantee, including, but not limited to, electric lines, cable television lines, natural gas pipelines, sanitary sewer lines, storm sewers and storm water drainage facilities, water lines, telephone lines, and also for the installation, operation maintenance, repair and replacement of traffic control facilities, street lighting, landscaping, trees and grade structures, as approved by Grantee, on, along, over, under, through and across the following described parcel of land, to wit:

A tract or parcel of land for Perpetual Multi-Purpose Easement purposes, situate in the Southeast $\frac{1}{4}$ (SE $\frac{1}{4}$) of Section 7, Township 1 South, Range 1 East of the Ute Meridian, City of Grand Junction, County of Mesa, State of Colorado, being more particularly described as follows, to wit:

Commencing at the Southeast Corner of the Southeast $\frac{1}{4}$ of the Northeast $\frac{1}{4}$ of the Southeast $\frac{1}{4}$ ("SE $\frac{1}{4}$ NE $\frac{1}{4}$ SE $\frac{1}{4}$ ") of said Section 7, and considering the east line of the SE $\frac{1}{4}$ NE $\frac{1}{4}$ SE $\frac{1}{4}$ of said Section 7 to bear N 00°03'21" W with all bearings contained herein being relative thereto; thence N 00°03'21" W along the east line of the SE $\frac{1}{4}$ NE $\frac{1}{4}$ SE $\frac{1}{4}$ of said Section 7 a distance of 66.00 feet; thence leaving the east line of the SE $\frac{1}{4}$ NE $\frac{1}{4}$ SE $\frac{1}{4}$ of said Section 7, N 89°48'52" W a distance of 30.00 feet to the True Point of Beginning; thence N 89°48'52" W a distance of 7.00 feet; thence N 00°03'21" W a distance of 66.00 feet; thence S 89°49'04" E a distance of 7.00 feet; thence S 00°03'21" E a distance of 66.00 feet to the Point of Beginning,

containing 461.90 square feet as described herein and depicted on "**Exhibit A**" attached hereto and incorporated herein by reference.

TO HAVE AND TO HOLD unto the said Grantee, its successors and assigns forever, together with the right of ingress and egress for workers and equipment to survey, maintain, operate, repair, replace, control and use said Easement, and to remove objects interfering therewith, including the trimming of trees and bushes as may be required to permit the operation of standard utility construction and repair machinery, the said Grantors hereby covenanting with Grantee that the Easement area shall not be burdened or overburdened by the installation, construction or placement of any structures or any other item or fixture which might be detrimental to the facilities of Grantee and/or the Public Utilities or which might act to prevent reasonable ingress and egress for workers and equipment on, along, over, under, through and across the Easement area, the said Grantors hereby further covenanting with Grantee that Grantors have good title to the aforescribed premises; that they have good and lawful right to grant this Easement; that they will warrant and forever defend the title and quiet possession thereof against the lawful claims and demands of all persons whomsoever.

Executed and delivered this 5TH day of September, 2002.

Timothy D. Kelly
Timothy D. Kelly


Sheila M. Futrell
Sheila M. Futrell

State of Colorado)
)ss.
County of Mesa)

The foregoing instrument was acknowledged before me this 5th day of Sept, 2002,
by Timothy D. Kelly and Sheila M. Futrell, as Tenants in Common.


My commission expires 3.305
Witness my hand and official seal.

Peggy H. Hesse
Notary Public

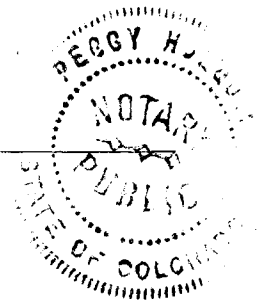

C:\drawing\Peter\29 Road Final\EXIST-R14.dwg 08/28/2002 07:33:19 AM MDT

EXHIBIT "A"

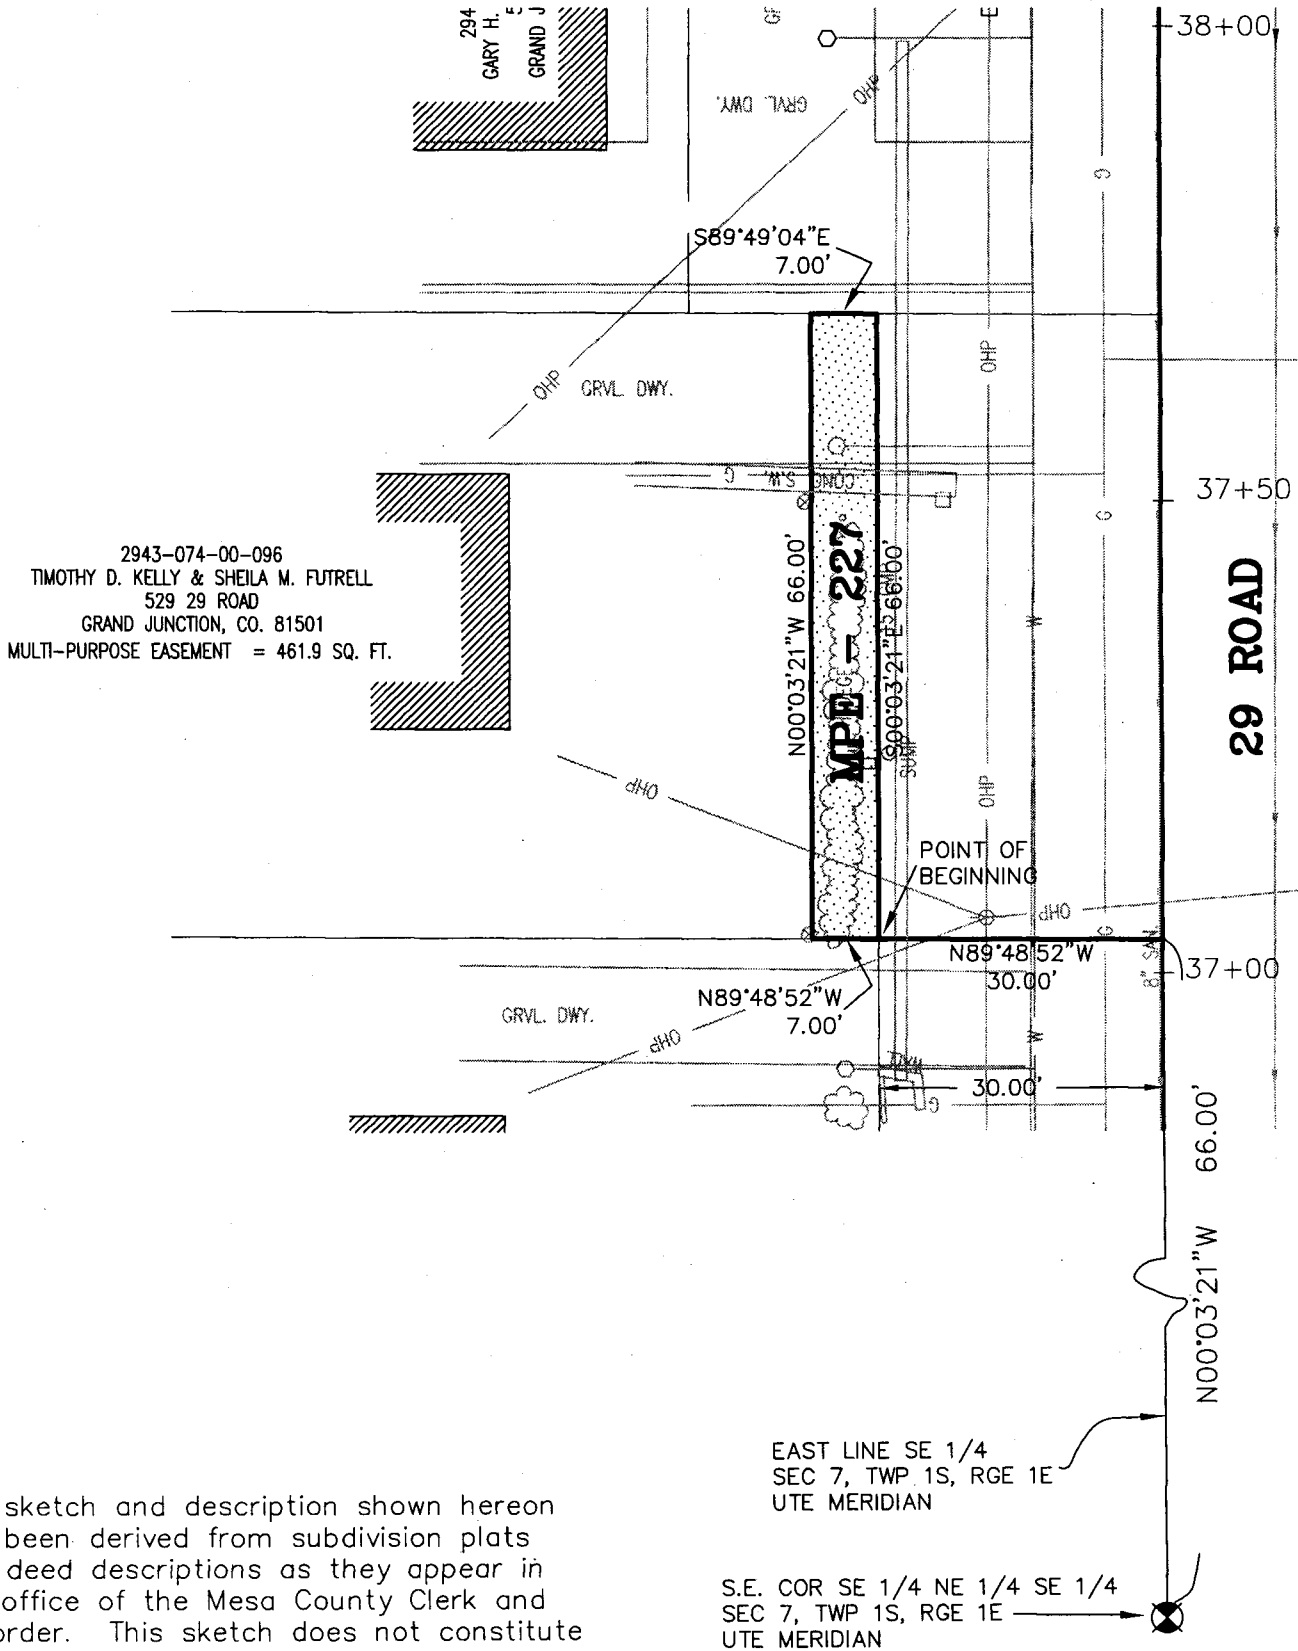

The sketch and description shown hereon has been derived from subdivision plats and deed descriptions as they appear in the office of the Mesa County Clerk and Recorder. This sketch does not constitute a legal survey, and is not intended to be used as a means for establishing or verifying property boundary lines.

REVISED: 8-28-2002
REVISED: 3-23-2002
REVISED: 2-27-2002

<p>DRAWN BY: P.T.K. DATE: 10-02-2001 SCALE: 1" = 20' APPR. BY: TW FILE NO: 1017DWG</p>	<p>29 ROAD RIGHT-OF-WAY DESCRIPTION MAP 2943-074-00-096</p>	<p>DEPARTMENT OF PUBLIC WORKS ENGINEERING DIVISION CITY OF GRAND JUNCTION</p>
--	---	---