

KRN0229R

TYPE OF RECORD: PERMANENT

CATEGORY OF RECORD: **EASEMENT**

PURPOSE: GRANT OF MULTI-PURPOSE EASEMENT

NAME OF PROPERTY OWNER OR GRANTOR: HELEN MARIE KEARNEY

STREET ADDRESS/PARCEL NAME/SUBDIVISION (LOT AND BLOCK): 549
29 ROAD

PARCEL NO.: 2943-074-00-077

CITY DEPARTMENT: PUBLIC WORKS

YEAR: 2002

EXPIRATION DATE: NONE

DESTRUCTION DATE: NONE

WHEN RECORDED RETURN TO:

City of Grand Junction
Real Estate Division
250 North 5th Street
Grand Junction, CO 81501

Book 3148 Page 991

2075011 09/06/02 0154PM
MONIKA TODD CLK&REC MESA COUNTY CO
REC FEE \$15.00
DOCUMENTARY FEE \$EXEMPT

GRANT OF MULTI-PURPOSE EASEMENT

Helen Marie Kearney, Grantor, for and in consideration of the sum of One Thousand and 00/100 Dollars (\$1,000.00), the receipt and sufficiency of which is hereby acknowledged, has granted and conveyed, and by these presents does hereby grant and convey to the City of Grand Junction, a Colorado home rule municipality, Grantee, whose address is 250 North 5th Street, Grand Junction, Colorado 81501, a Perpetual Multi-Purpose Easement for the use and benefit of Grantee and for the use and benefit of the Public Utilities, as approved by Grantee, as a perpetual easement for the installation, operation, maintenance, repair and replacement of utilities and appurtenances related thereto, as approved by Grantee, including, but not limited to, electric lines, cable television lines, natural gas pipelines, sanitary sewer lines, storm sewers and storm water drainage facilities, water lines, telephone lines, and also for the installation, operation maintenance, repair and replacement of traffic control facilities, street lighting, landscaping, trees and grade structures, as approved by Grantee, on, along, over, under, through and across the following described parcel of land, to wit:

A tract or parcel of land for Perpetual Multi-Purpose Easement purposes, situate in the Southeast $\frac{1}{4}$ (SE $\frac{1}{4}$) of Section 7, Township 1 South, Range 1 East of the Ute Meridian, City of Grand Junction, County of Mesa, State of Colorado, being more particularly described as follows, to wit:

Commencing at the East $\frac{1}{4}$ Corner of said Section 7, and considering the east line of the SE $\frac{1}{4}$ of said Section 7 to bear S 00°03'21" E with all bearings contained herein being relative thereto; thence S 00°03'21" E along the east line of the SE $\frac{1}{4}$ of said Section 7 a distance of 125.69 feet; thence leaving the east line of the SE $\frac{1}{4}$ of said Section 7, N 89°49'04" W a distance of 30.00 feet to the True Point of Beginning;

thence S 00°03'21" E a distance of 91.00 feet;
thence N 89°49'04" W a distance of 7.00 feet;
thence N 00°03'21" W a distance of 91.00 feet
thence S 89°49'04" E a distance of 7.00 feet to the Point of Beginning,

containing 637.00 square feet as described herein and depicted on "Exhibit A" attached hereto and incorporated herein by reference.

TO HAVE AND TO HOLD unto the said Grantee, its successors and assigns forever, together with the right of ingress and egress for workers and equipment to survey, maintain, operate, repair, replace, control and use said Easement, and to remove objects interfering therewith, including the trimming of trees and bushes as may be required to permit the operation of standard utility construction and repair machinery, the said Grantor hereby covenanting with Grantee that the Easement area shall not be burdened or overburdened by the installation, construction or placement of any structures or any other item or fixture which might be detrimental to the facilities of Grantee and/or the Public Utilities or which might act to prevent reasonable ingress and egress for workers and equipment on, along, over, under, through and across the Easement area, the said Grantor hereby further covenanting with Grantee that Grantor has good title to the aforescribed premises; that she has good and lawful right to grant this Easement; that she will warrant and forever defend the title and quiet possession thereof against the lawful claims and demands of all persons whomsoever.

Executed and delivered this 5th day of September, 2002.

Helen Marie Kearney
Helen Marie Kearney

State of Colorado)
)ss.
County of Mesa)

The foregoing instrument was acknowledged before me this 5th day of Sept, 2002,
by Helen Marie Kearney.

My commission expires 3.3.05.
Witness my hand and official seal.

Peggy Holquist

Notary Public


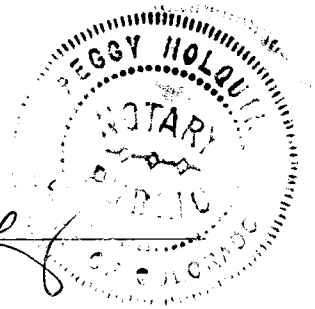


EXHIBIT "A"

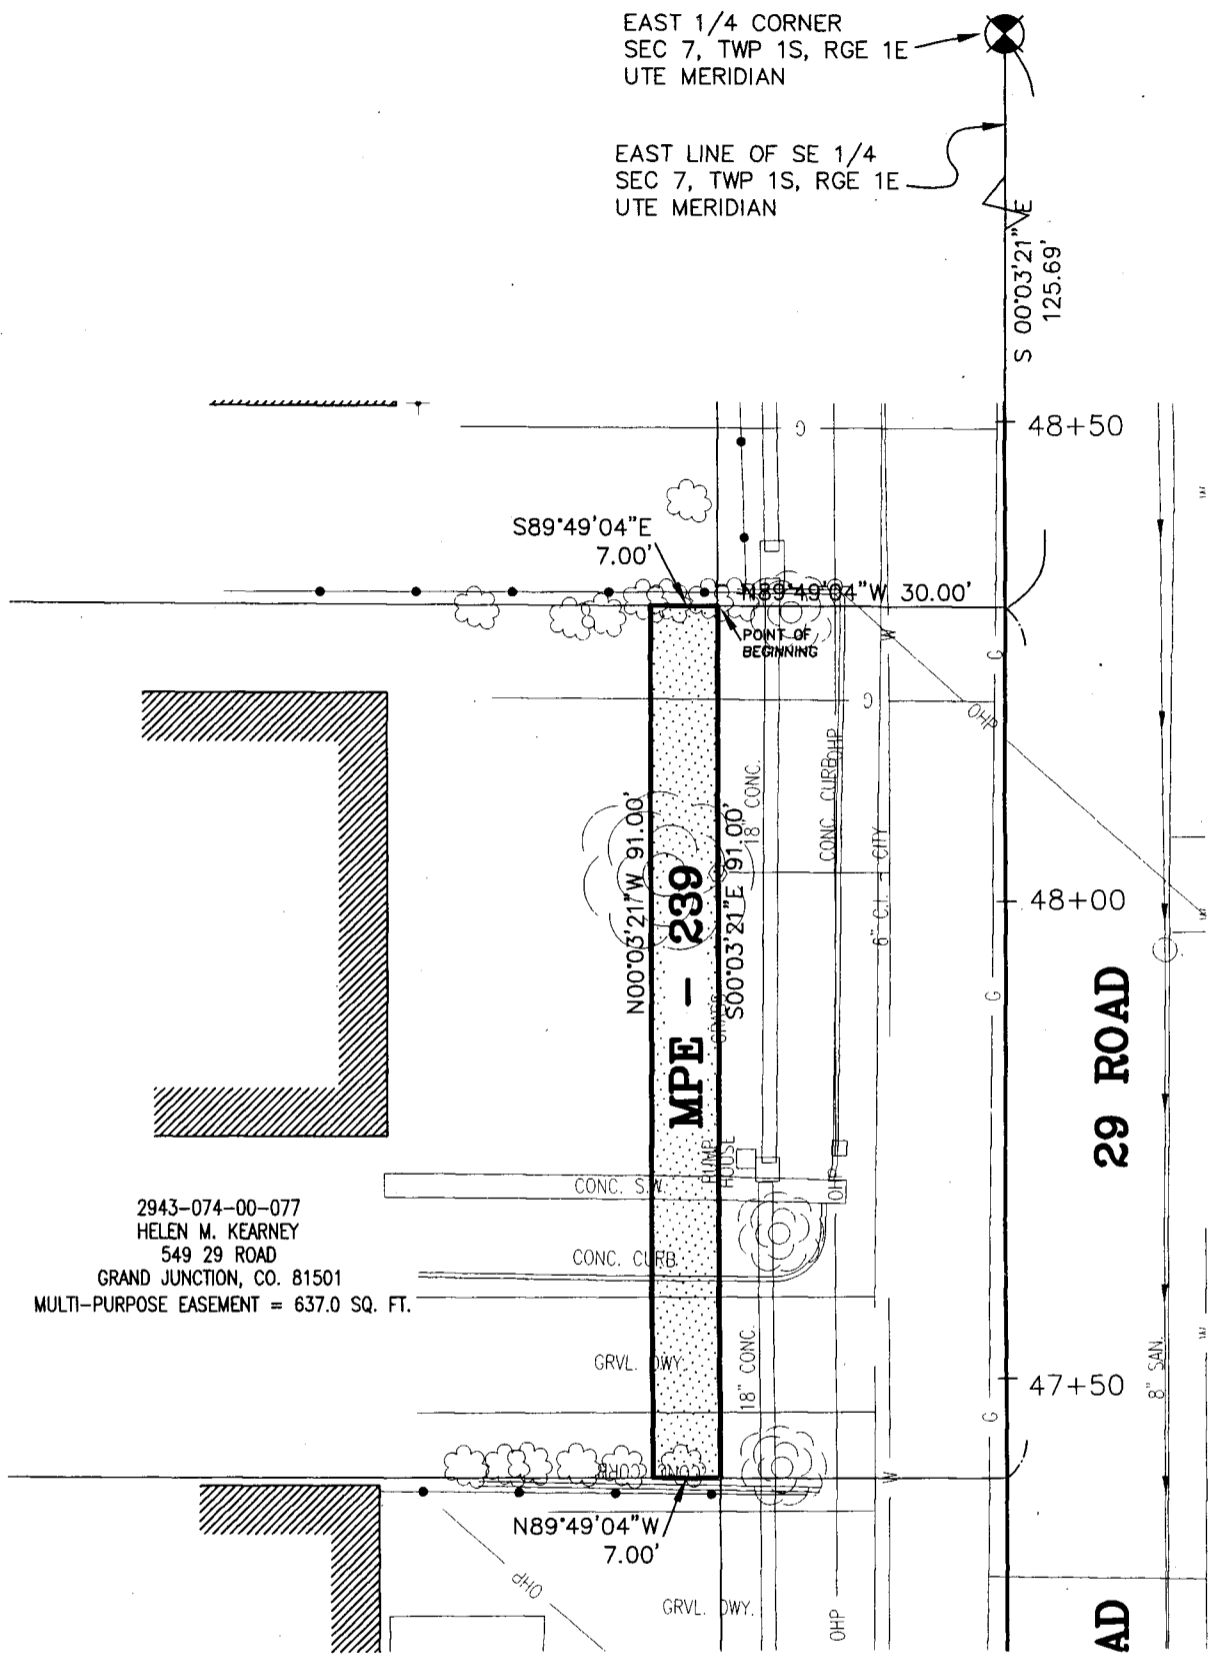

2943-074-00-077
 HELEN M. KEARNEY
 549 29 ROAD
 GRAND JUNCTION, CO. 81501
 MULTI-PURPOSE EASEMENT = 637.0 SQ. FT.

The sketch and description shown hereon has been derived from subdivision plats and deed descriptions as they appear in the office of the Mesa County Clerk and Recorder. This sketch does not constitute a legal survey, and is not intended to be used as a means for establishing or verifying property boundary lines.

REVISED: 2-27-2002

DRAWN BY: P.I.K.
 DATE: 10-01-2001
 SCALE: 1" = 20'
 APPR. BY: JW
 FILE NO: 1012.DWG

29 ROAD
 RIGHT-OF-WAY DESCRIPTION MAP
 2943-074-00-077

DEPARTMENT OF PUBLIC WORKS
 ENGINEERING DIVISION
 CITY OF GRAND JUNCTION