

SHF96SJS

TYPE OF RECORD: PERMANENT

CATEGORY OF RECORD: DEVELOPMENT IMPROVEMENT AGREEMENT

NAME OF AGENCY OR CONTRACTOR: JOHN R. SHAFFER

STREET ADDRESS/PARCEL NAME/SUBDIVISION/PROJECT: SJ
SUBDIVISION LOT 3 AKA LOT 3 WINTERS AVENUE INDUSTRIAL PARK
FILE #COU-96-42 PERTAINING TO QUALITY IN COUNTERS

CITY DEPARTMENT: COMMUNITY DEVELOPMENT

YEAR: 1996

EXPIRATION DATE: NONE

DESTRUCTION DATE: NONE

MEMORANDUM OF IMPROVEMENTS AGREEMENT & GUARANTEE
Grand Junction Community Development Department
File # COU-96-4.2

This memorandum relates to an improvements agreement and guarantee dated FEB 21 1996, by and between JOHN R. SHAFFER (Developer) and the City of Grand Junction (City) pertaining to QUALITY IN COUNTERS (Project) in the City of Grand Junction..

Legal Description:

LOT 3, AMENDED SJ SUBDIVISION
AKA LOT 3, WINTERS AVENUE INDUSTRIAL PARK

Whereas, Developer is required to install and construct certain public and private improvements as a condition of approval of the Project, which completion is guaranteed by an improvements agreement and guarantee in the sum of \$ 1200⁰⁰, and

Whereas, the City of Grand Junction and other agencies possessing regulatory authority over the Project and/or the improvements to be constructed, must inspect the improvements and accept the same before the improvements agreement and guarantee are released or if not constructed the City may use the proceeds or collateral of the guarantee to install the improvements, and

Whereas, the existence of the improvements agreement and guarantee may affect certain rights, responsibilities and actions of the Developer, the City or any other person or entity,

NOW THEREFORE, this memorandum is recorded to be notice to the world of the existence of said improvements agreement and guarantee. This memorandum is not a complete summary of the improvements agreement and guarantee. Provisions of this memorandum shall not be used to interpret the terms or provisions of the improvements agreement and/or guarantee. In the event of conflict between this memorandum and the unrecorded improvements agreement and/or guarantee, the unrecorded improvements agreement and guarantee shall control. The improvements agreement and guarantee may be inspected at the City of Grand Junction Community Development Department, 250 N. 5th Street, Grand Junction, CO.

CITY OF GRAND JUNCTION:

BN Jerry Timm 2/21/96
Director of Community Development date

DEVELOPER:

John R. Shaffer, President 2/15/96
JPS Investments, Inc dba Quality In Counters date

After recording mail to:

BILL NEBEKER
c/o Community Development Department
City of Grand Junction
250 N. 5th Street
Grand Junction, CO 81501

DEVELOPMENT IMPROVEMENTS AGREEMENT

1. **Parties:** The parties to this Development Improvements Agreement ("the Agreement") are Quality In Counters (a dba of JPS Investments, Inc.) ("the Developer") and THE CITY OF GRAND JUNCTION, Colorado ("the City").

THEREFORE, for valuable consideration, the receipt and adequacy of which is acknowledged, the Parties agree as follows:

2. **Effective Date:** The Effective Date of the Agreement will be the date that this agreement is recorded which is not sooner than recordation of the occupancy of ~~premises at 1103 Winters Ave. Grand Junction 81501~~

RECITALS

The Developer seeks permission to develop property within the City to be known as Quality In Counters, which property is more particularly described on Exhibit "A" attached and incorporated by this reference (the "Property"). The City seeks to protect the health, safety and general welfare of the community by requiring the completion of various improvements in the development and limiting the harmful effects of substandard developments. The purpose of this Agreement is to protect the City from the cost of completing necessary improvements itself and is not executed for the benefit of materialmen, laborers, or others providing work, services or material to the development or for the benefit of the purchasers or users of the development. The mutual promises, covenants, and obligations contained in this Agreement are authorized by state law, the Colorado Constitution and the City's land development ordinances.

DEVELOPER'S OBLIGATION

3. **Improvements:** The Developer will design, construct and install, at its own expense, those on-site and off-site improvements listed on Exhibit "B" attached and incorporated by this reference. The Developer agrees to pay the City for inspection services performed by the City, in addition to amounts shown on Exhibit B. The Developer's obligation to complete the improvements is and will be independent of any obligations of the City contained herein.

4. **Security:** To secure the performance of its obligations under this Agreement (except its obligations for warranty under paragraph 6), the Developer will enter into an agreement which complies with either option identified in paragraph 28, or other written agreement between the City and the Developer.

5. **Standards:** The Developer shall construct the Improvements according to the standards and specifications required by the City Engineer or as adopted by the City.

6. **Warranty:** The Developer warrants that the Improvements, each and every one of them, will be free from defects for a period of twelve (12) months from the date that the City Engineer accepts or approves the improvements completed by the Developer.

7. **Commencement and Completion Periods:** The improvements, each and every one of them, will be completed within 120 days from the Effective Date of this Agreement (the "Completion Period").

8. **Compliance with Law:** The developer shall comply with all relevant federal, state and local laws, ordinances, and regulations in effect at the time of final approval when fulfilling its obligations under this Agreement.

9. **Notice of Defect:** The Developer's Engineer shall provide timely notice to the Developer, contractor, issuer of security and the City Engineer whenever inspection reveals, or the Developer's Engineer otherwise has knowledge, that an improvement does not conform to City standards and any specifications approved in the

development application or is otherwise defective. The developer will have thirty (30) days from the issuance of such notice to correct the defect.

10. **Acceptance of Improvements:** The City's final acceptance and/or approval of improvements will not be given or obtained until the Developer presents a document or documents, for the benefit of the City, showing that the Developer owns the improvements in fee simple and that there are no liens, encumbrances, or other restrictions on the improvements. Approval and/or acceptance of any improvements does not constitute a waiver by the City of any rights it may have on account of any defect in or failure of the improvement that is detected or which occurs after approval and/or acceptance.

11. **Use of Proceeds:** The City will use funds deposited with it or drawn pursuant to any written disbursement agreement entered into between the parties only for the purpose of completing the Improvements or correcting defects in or failure of the Improvements.

12. **Events of Default:** The following conditions, occurrences or actions will constitute a default by the Developer during the Completion Period:

- a. Developer's failure to complete each portion of the Improvements in conformance with the agreed upon time schedule; the City may not declare a default until a fourteen (14) calendar day notice has been given to the Developer;
- b. Developer's failure to demonstrate reasonable intent to correct defective construction of any improvement within the applicable correction period; the City may not declare a default until a fourteen (14) calendar day notice has been given to the Developer;
- c. Developer's insolvency, the appointment of a receiver for the Developer or the filing of a voluntary or involuntary petition in bankruptcy respecting the Developer; in such event the City may immediately declare a default without prior notification to the Developer;
- d. Notification to the City, by any lender with a lien on the property, of a default on an obligation; the City may immediately declare a default without prior notification to the Developer;
- e. Initiation of any foreclosure action of any lien or initiation of mechanics lien(s) procedure(s) against the Property or a portion of the Property or assignment or conveyance of the Property in lieu of foreclosure; the City may immediately declare a default without prior notification to the Developer.

13. **Measure of Damages:** The measure of damages for breach of this Agreement by the Developer will be the reasonable cost of satisfactorily completing the Improvements plus reasonable City administrative expenses. For improvements upon which construction has not begun, the estimated costs of the Improvements as shown on Exhibit "B" will be prima facie evidence of the minimum cost of completion; however, neither that amount nor the amount of a letter of credit, the subdivision improvements disbursement agreement or cash escrow establish the maximum amount of the Developer's liability.

14. **City's Rights Upon Default:** When any event of default occurs, the City may draw on the letter of credit, escrowed collateral, or proceed to collect any other security to the extent of the face amount of the credit or full amount of escrowed collateral, cash, or security less ninety percent (90%) of the estimated cost (as shown on Exhibit "B") of all improvements previously accepted by the City or may exercise its rights to disbursement of loan proceeds or other funds under the improvements disbursement agreement. The City will have the right to complete improvements itself or it may contract with a third party for completion, and the Developer grants to the City, its successors, assigns, agents, contractors, and employees, a nonexclusive right and easement to enter the Property for the purposes

of constructing, reconstructing, maintaining, and repairing such improvements. Alternatively, the City may assign the proceeds of the letter of credit, the improvements disbursement agreement, the escrowed collateral, cash, or other funds or assets to a subsequent developer (or a lender) who has acquired the development by purchase, foreclosure or otherwise who will then have the same rights of completion as the City if and only if the subsequent developer (or lender) agrees in writing to complete the unfinished improvements and provides reasonable security for the obligation. In addition, the City may also enjoin the sale, transfer, or conveyance of lots within the development, until the improvements are completed or accepted. These remedies are cumulative in nature and are in addition to any other remedies the City has at law or in equity.

15. **Indemnification:** The Developer expressly agrees to indemnify and hold the City, its officers, employees and assigns harmless from and against all claims, costs and liabilities of every kind and nature, for injury or damage received or sustained, or alleged to be received or sustained, by any person or entity in connection with, or on account of, any act or failure to act concerning the performance of work at the development or the Property pursuant to this Agreement. The Developer further agrees to aid and defend the City in the event that the City is named in an action concerning the performance of work or the failure to perform work pursuant to this Agreement. The Developer is not an agent or employee of the City.

16. **No Waiver:** No waiver of any provision of this Agreement by the City will be deemed or constitute a waiver of any other provision, nor will it be deemed or constitute a continuing waiver unless expressly provided for by a written amendment to this Agreement signed by both City and Developer; nor will the waiver of any default under this Agreement be deemed a waiver of any subsequent default or defaults of the same type. The City's failure to exercise any right under this Agreement will not constitute the approval of any wrongful act by the Developer or the acceptance of any improvement.

17. **Amendment or Modification:** The parties to this Agreement may amend or modify this Agreement only by written instrument executed on behalf of the City by the City Manager or his designee and by the Developer or his authorized officer. Such amendment or modification shall be properly notarized before it shall be deemed effective.

18. **Attorney's Fees:** Should either party be required to resort to litigation to enforce the terms of this Agreement, the prevailing party, plaintiff or defendant, will be entitled to costs, including reasonable attorney's fees and expert witness fees, from the opposing party; any City obligation under this section shall be subject to the overriding provisions of section 15, above. If the court awards relief to both parties, the attorney's fees may be equitably divided between the parties by the decision maker, subject to the overriding provisions of section 15, above.

19. **Vested Rights:** The City does not warrant by this Agreement that the Developer is entitled to any other approval(s) required by the City, if any, before the Developer is entitled to commence development or to transfer ownership of property in the development.

20. **Third Party Rights:** No person or entity who or which is not a party to this Agreement will have any right of action under this Agreement.

21. **Time:** For the purpose of computing the Abandonment and Completion Periods, and time periods for City action, such times in which war, civil disasters, or acts of God occur or exist will not be included if such times prevent the Developer or City from performing its obligations under the Agreement.

22. **Severability:** If any part, term, or provision of this Agreement is held by a court or courts of competent jurisdiction to be illegal or otherwise unenforceable, such illegality or unenforceability will not affect the validity of any other part, term, or provision and the rights of the parties will be construed as if the part, term, or provision was never part of the Agreement.

23. **Benefits/burdens:** The benefits of this Agreement to the Developer are personal and may not be assigned without the express written approval of the City. Such approval may not be unreasonably withheld, but any unapproved assignment is void. Notwithstanding the foregoing, the burdens of this Agreement are personal obligations of the Developer and also shall be binding on the heirs, successors, and assigns of the Developer, and shall be a covenant(s) running with the Property. There is no prohibition on the right of the City to assign its rights under this Agreement. The City will expressly release the original Developer's guarantee or obligations under the improvements disbursement agreement if it accepts new security from any developer or lender who obtains the Property. However, no other act of the City will constitute a release of the original Developer from his liability under this Agreement.

24. **Notice:** Any notice required or permitted by this Agreement will be deemed effective when personally delivered in writing or three (3) days after notice is deposited with the U.S. Postal Service, postage prepaid, certified, and return receipt requested, and addressed as follows:

If to Developer: Quality In Counters (a dba of JPS Investments, Inc.)
1103 Winters Ave.
Grand Junction, CO 81501

If to City: City of Grand Junction
Community Development Director
250 N. 5th Street
Grand Junction, Colorado 81501

25. **Recordation:** Developer shall pay for all costs to record a copy of this Agreement in the Clerk and Recorder's Office of Mesa County, Colorado.

26. **Immunity:** Nothing contained in this Agreement constitutes a waiver of the City's immunity under any applicable law.

27. **Personal Jurisdiction and Venue:** Personal jurisdiction and venue for any civil action commenced by either party to this Agreement whether arising out of or relating to the Agreement, letter of credit, improvements disbursements agreement, or cash escrow agreement or any action to collect security will be deemed to be proper only if such action is commenced in Mesa County, Colorado. The Developer expressly waives his right to bring such action in or to remove such action to any other court whether state or federal.

28. **Improvements guarantee.** The improvements guarantee required by the City to ensure that the improvements described in the improvements agreement are constructed to City standards may be in one of the following forms: (If I or II, then attach as Exhibit C.)

(I) disbursement agreement between a bank doing business in Mesa County and the City, or

(II) a good and sufficient letter of credit acceptable to the City, or

(III) depositing with the City cash equivalent to the estimated cost of construction of the improvements under the following terms:

(a) The Finance Department of the City may act as disbursing agent for disbursements to Developer's contractor(s) as required improvements are completed and accepted if agreed to in writing pursuant to a disbursement agreement; and

(b) The Finance Department of the City will disburse any deposit or any portion thereof, with no more than three checks, at no charge. If disbursements are made in excess of three checks, the developer will be charged \$100 per transaction for every transaction in excess of three.

29. Conditions of Acceptance.

- a. The City shall have no responsibility or liability with respect to any street, or other improvement(s), notwithstanding the use of the same by the public, unless the street or other improvements shall have been accepted by the City. "Acceptance by the City" means a separate writing wherein the City specifies which improvements have been accepted and the date from which warranty(ies) shall run.
- b. Prior to requesting final acceptance of any street, storm drainage facility, or other required improvement(s), the Developer shall: (i) furnish to the City Engineer as-built drawings in reproducible form, blue-line stamped and sealed by a professional engineer and in computer disk form and copies of results of all construction control tests required by City specifications; (ii) provide written evidence to the City Engineer under signature of a qualified expert that the earth, soils, lands and surfaces upon, in and under which the improvements have been constructed, or which are necessary for the improvements, are free from toxic, hazardous or other regulated substances or materials; (iii) provide written evidence to the City Engineer that the title to lands underlying the improvements are merchantable and free and clear from all liens and encumbrances, except those liens and encumbrances which may be approved in writing by the City Engineer.

30. **Phased Development.** If the City allows a street to be constructed in stages, the Developer of the first one-half street opened for traffic shall construct the adjacent curb, gutter and sidewalk in the standard location and shall construct the required width of pavement from the edge of gutter on his side of the street to enable an initial two-way traffic operation without on-street parking. That Developer is also responsible for end-transitions, intersection paving, drainage facilities, and adjustments to existing utilities necessary to open the street to traffic.

BN Sam Tamm 2/21/96
Director of Community Development Date

City of Grand Junction
250 North 5th Street
Grand Junction, CO 81501

Quality In Counters (a dba of JPS Investments, Inc.)
Developer Date

(If Corporation, to be signed by President and attested to by Secretary together with the Corporate seals)

John R. Shaffer 2/13/96
John R. Shaffer, President / Business Manager Date

EXHIBIT "A"

TYPE LEGAL DESCRIPTION BELOW, USING ADDITIONAL SHEETS AS NECESSARY. USE SINGLE SPACING WITH A ONE (1) INCH MARGIN ON EACH SIDE.

Lot 3, Amended SJ Subdivision (Winters Avenue Industrial Park)
1103 Winters Avenue, Grand Junction, CO 81501. Tax Schedule No.
294523118005. (File No. COU 96-4.2)

EXHIBIT "B"

IMPROVEMENTS LIST/DETAIL
(Page 1 of 3)

DATE: February 13, 1996

NAME OF DEVELOPMENT: Quality In Counters (a dba of JPS Investments, Inc.)

LOCATION: 1103 Winters Avenue Grand Junction, CO 81501

PRINTED NAME OF PERSON PREPARING: John R. Shaffer, President/Bus. Mgr.

	UNITS	TOTAL QTY.	UNIT PRICE	TOTAL AMOUNT
I. SANITARY SEWER				
1. Clearing and grubbing	_____	_____	_____	_____
2. Cut and remove asphalt	_____	_____	_____	_____
3. PVC sanitary sewer main (incl. trenching, bedding & backfill)	_____	_____	_____	_____
4. Sewer Services (incl. trenching, bedding, & backfill)	_____	_____	_____	_____
5. Sanitary sewer manhole(s)	_____	_____	_____	_____
6. Connection to existing manhole(s)	_____	_____	_____	_____
7. Aggregate Base Course	_____	_____	_____	_____
8. Pavement replacement	_____	_____	_____	_____
9. Driveway restoration	_____	_____	_____	_____
10. Utility adjustments	_____	_____	_____	_____
II. DOMESTIC WATER				
1. Clearing and grubbing	_____	_____	_____	_____
2. Cut and remove asphalt	_____	_____	_____	_____
3. Water Main (incl. excavation, bedding, backfill, valves and appurtenances)	_____	_____	_____	_____
4. Water services (incl. excavation, bedding, backfill, valves, and appurtenances)	_____	_____	_____	_____
5. Connect to existing water line	_____	_____	_____	_____
6. Aggregate Base Course	_____	_____	_____	_____
7. Pavement Replacement	_____	_____	_____	_____
8. Utility adjustments	_____	_____	_____	_____
III. STREETS				
1. Clearing and grubbing	_____	_____	_____	_____
2. Earthwork, including excavation and embankment construction	_____	_____	_____	_____
3. Utility relocations	_____	_____	_____	_____

4. Aggregate sub-base course (square yard)	_____	_____	_____	_____
5. Aggregate base course (square yard)	_____	_____	_____	_____
6. Sub-grade stabilization	_____	_____	_____	_____
7. Asphalt or concrete pavement (square yard)	_____	_____	_____	_____
8. Curb, gutter & sidewalk (linear feet)	_____	_____	_____	_____
9. Driveway sections (square yard)	_____	_____	_____	_____
10. Crosspans & fillets	_____	_____	_____	_____
11. Retaining walls/structures	_____	_____	_____	_____
12. Storm drainage system	_____	_____	_____	_____
13. Signs and other traffic control devices	_____	_____	_____	_____
14. Construction staking	_____	_____	_____	_____
15. Dust control (ie: GRAVEL)	_____	_____	_____	_____
16. Street lights (each)	_____	_____	_____	_____
IV. LANDSCAPING				
1. Design/Architecture	_____	_____	_____	_____
2. Earthwork (includes top soil, fine grading, & berming)	_____	_____	_____	_____
3. Hardscape features (includes walls, fencing, and paving)	_____	_____	_____	_____
4. Plant material and planting	_____	_____	_____	_____
5. Irrigation system	_____	_____	_____	_____
6. Other features (incl. statues, water displays, park equipment, and outdoor furniture)	_____	_____	_____	_____
7. Curbing	_____	_____	_____	_____
8. Retaining walls and structures	_____	_____	_____	_____
9. One year maintenance agreement	_____	_____	_____	_____
V. MISCELLANEOUS				
1. Design/Engineering	_____	_____	_____	_____
2. Surveying	_____	_____	_____	_____
3. Developer's inspection costs	_____	_____	_____	_____
4. Quality control testing	_____	_____	_____	_____
5. Construction traffic control	_____	_____	_____	_____
6. Rights-of-way/Easements	_____	_____	_____	_____

64 ton 3/4" crushed rock +
4 hr. grading (estimate attached) \$850.00

as per attached estimate and
attached site plans specs. \$350.00

7. City inspection fees	_____	_____	_____	_____
8. Permit fees	_____	_____	_____	_____
9. Recording costs	_____	_____	_____	_____
10. Bonds	_____	_____	_____	_____
11. Newsletters	_____	_____	_____	_____
12. General Construction Supervision	_____	_____	_____	_____
13. Other _____	_____	_____	_____	_____
14. Other _____	_____	_____	_____	_____



TOTAL ESTIMATED COST OF IMPROVEMENTS: \$ 1,200.00

Adam K. Shuplin, President 2/13/96
SIGNATURE OF DEVELOPER DATE
(If corporation, to be signed by President and attested to by Secretary together with the corporate seals.)

I have reviewed the estimated costs and time schedule shown above and, based on the plan layouts submitted to date and the current costs of construction, I take no exception to the above.

Jay Klida 2-21-96
CITY ENGINEER DATE

Samy Timm 2/21/96
COMMUNITY DEVELOPMENT DATE

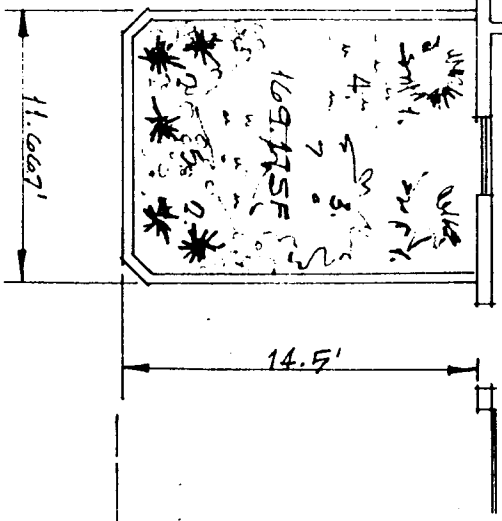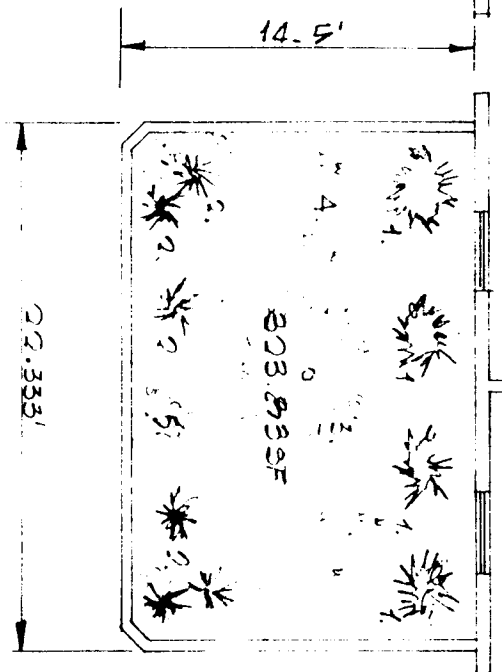

PLANTING

1/8" = 1'-0"

Valley Green Nursery
21496 - Edmonds

REQUIRED:
 $130.92' \times 5.0' \times 0.75 = 480.98 \text{ SF}$

INDICATED:
 $14.5' \times 22.333' = 323.833 \text{ SF}$
 $14.5' \times 11.667' = 169.17 \text{ SF}$


PLANTS:

1. BITTERS (5 GAL. SIZE) (6)
2. FLOWERING YUCCA (3 GAL. SIZE) (11)
3. RUSSIAN OLIVE 1/2" TRUNK (3)
4. SAULT RESISTANT GRASS (100 sq. ft.)
5. WASHED 3" x 4" RIVER CORALS (40 sq. ft.)

- 1) 6 - 5 gal Bitters @ \$13.95 ea
- 2) 11 - 5 gal Yucca @ \$9.95 ea.
- 3) 3 - 1/2" Russian Olive @ \$55- ea.
- 4) 200 sq ft Grass Seed - \$20.44.
- 5) River Corals (3" x 4") - \$25.44.

Total: \$348.15

[Signature]
2/1/78

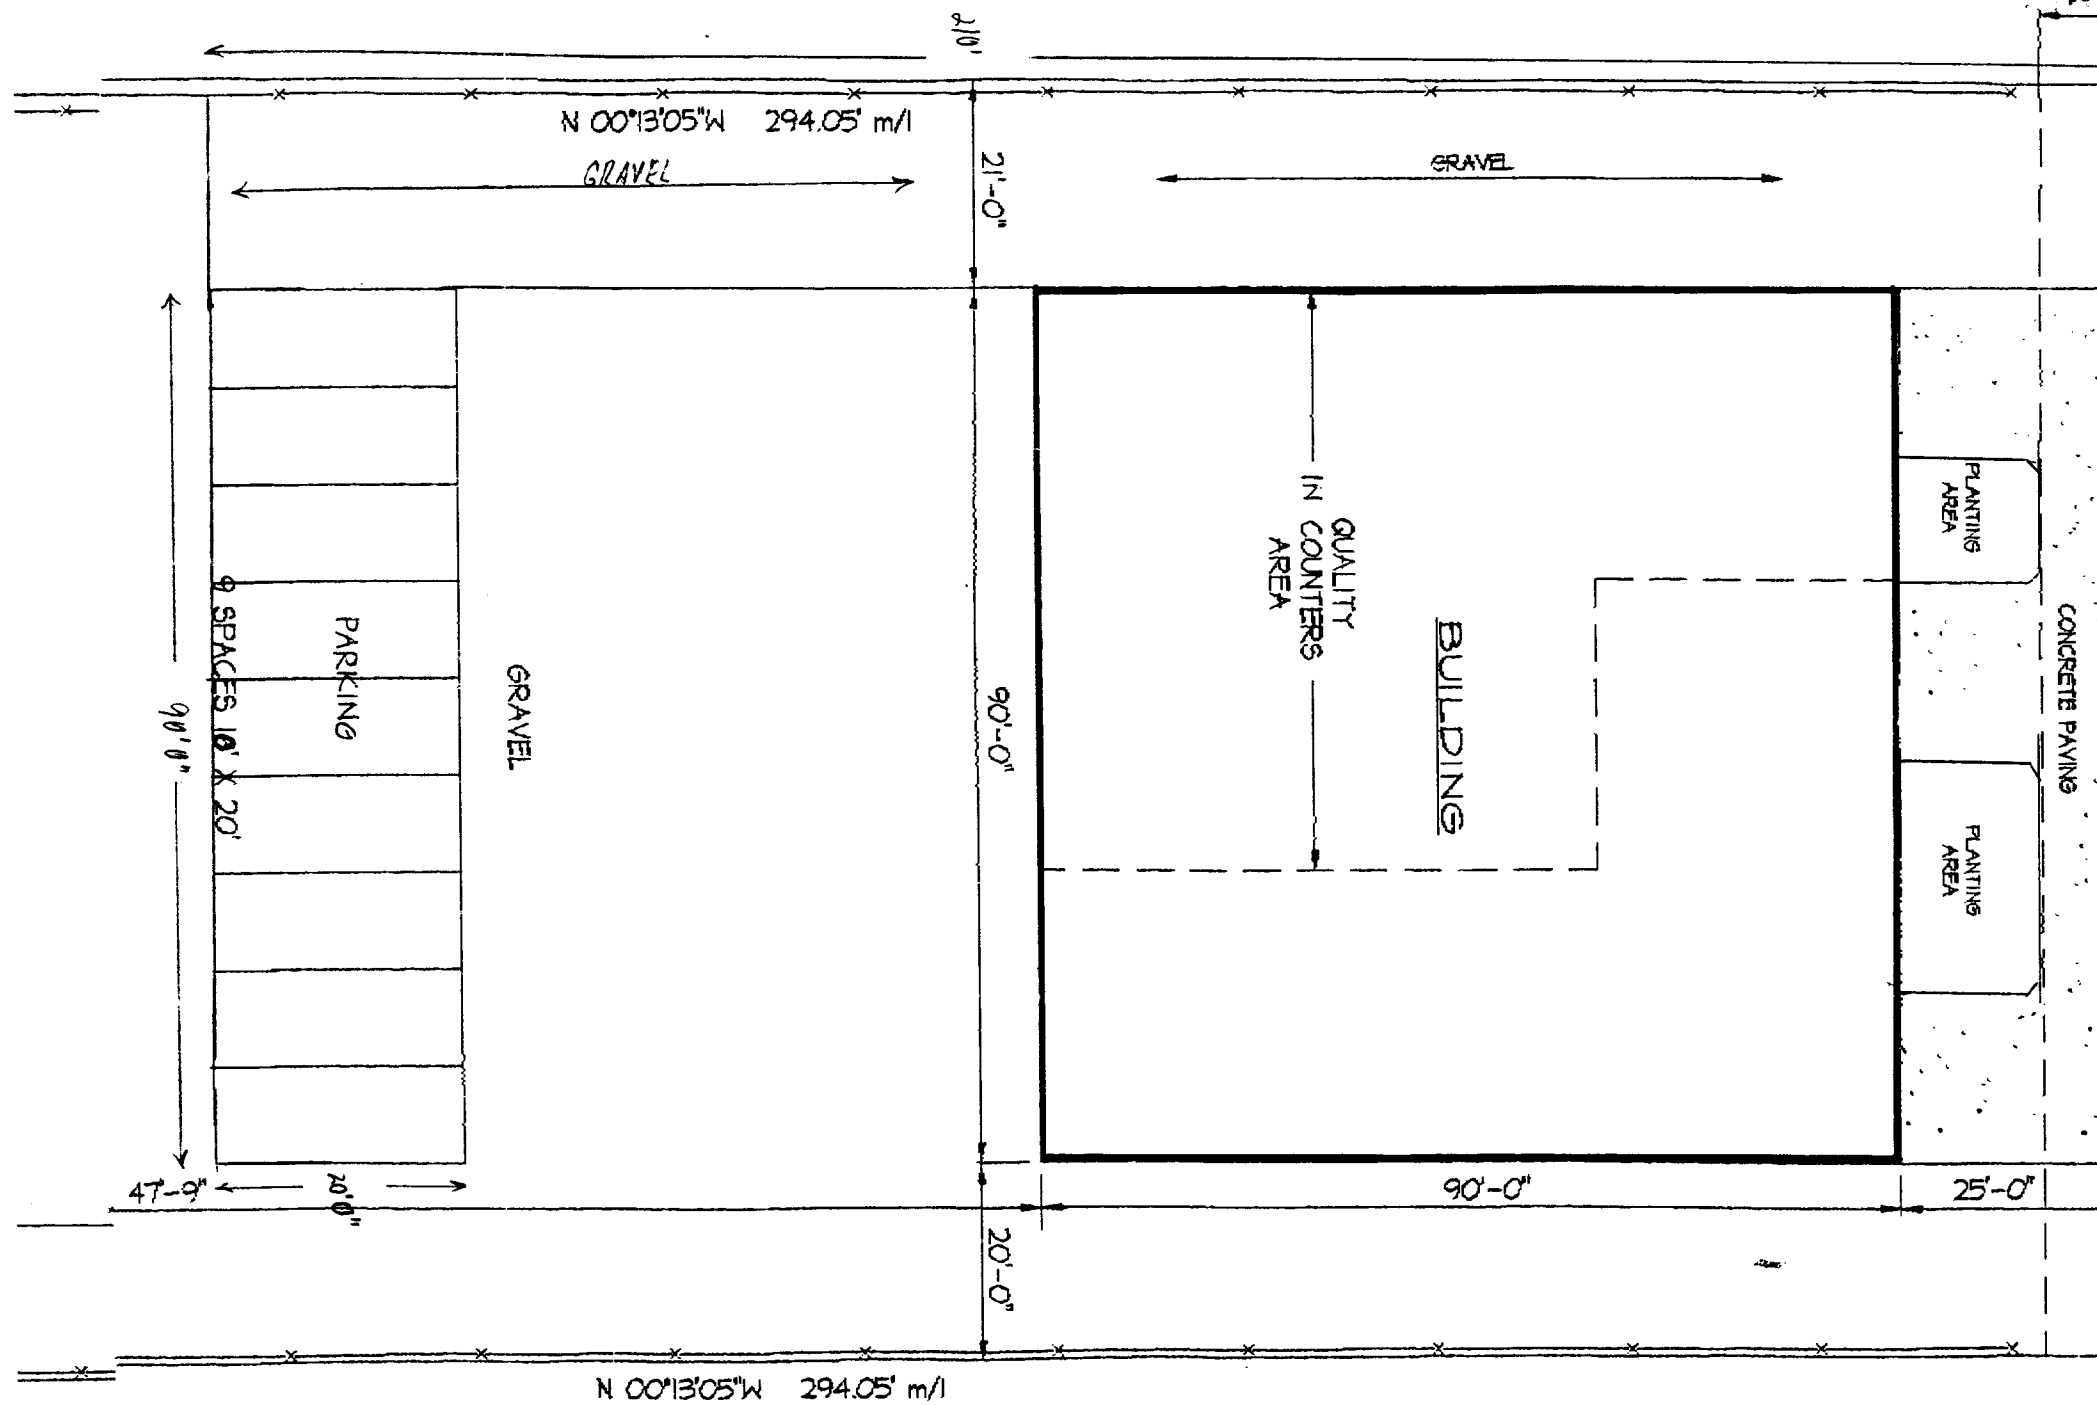

Proposal


Page No. 1
of 1 Pages

Whitewater-Building Materials Corporation

940 South 10th Street P. O. Box 1769
GRAND JUNCTION, COLORADO
Dial 242-7537 or 242-4843

PROPOSAL SUBMITTED TO:		DATE:	
NAME: Kitchen Concepts, Att: John Shaffer		23 January 1996	
STREET: 801 Mulberry		JOB NAME: Kitchen Concepts Dist. Center	
CITY: Grand Junction, Colorado		STREET: 1103 Winters Ave., Unit C	
STATE: 81501		CITY: Grand Junction	STATE: Colorado
		ARCHITECT: na	DATE OF PLANS:

We hereby submit specifications and estimates for: Gravel driveway and parking area at the above address as per the following drawing. Work to include four hours of site prep. with motor grader and 64 tons of 3/4" crushed rock truck spread only. Work is to be done by 15 February 1996 weather permitting.

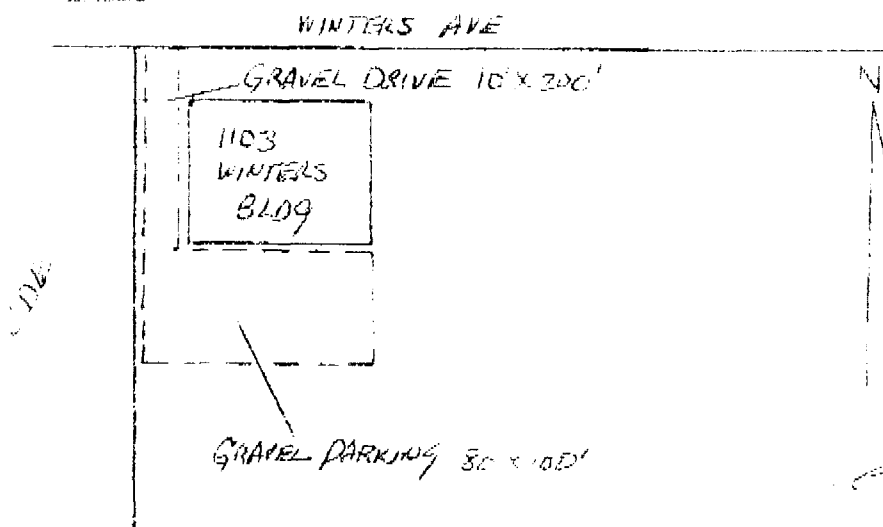

2/12/96
Site visited by John Shaffer and Edward Gardner on this date. Due to weather it was decided to wait to do the work as quoted. Mr. Shaffer will contact Whitewater when he is ready and Whitewater will hold price to 1 June 96

Edward M. Gardner

We hereby propose to furnish labor and materials — complete in accordance with the above specifications, for the sum of Eight Hundred Fifty Dollars and no/100 dollars (\$ 850.00) with payment to be made as follows:
Net 10th of Month following completion

All material is guaranteed to be as specified. All work to be completed in a workmanlike manner according to standard practices. Any alteration or deviation from above specifications involving extra costs, will be executed only upon written orders and will become an extra charge over and above the estimate. All agreements contingent upon strikes, accidents or delays beyond our control. Owner to carry fire, tornado and other necessary insurance. Our workers are fully covered by Workmen's Compensation Insurance.

Authorized Signature: *Edward M. Gardner*

Edward M. Gardner, V.P. seven days.
NOTE: This proposal may be withdrawn by us if not accepted within

Acceptance of Proposal

The above prices, specifications and conditions are satisfactory and are hereby accepted. You are authorized to do the work as specified. Payment will be made as outlined above.

Accepted: _____ Signature: *John Shaffer* 2/18/96
Date: _____ Signature: _____

RELEASE OF IMPROVEMENTS AGREEMENT & GUARANTEE

Grand Junction Community Development Department

FILE # COU-96-4.2

Book 2257 Page 13

This memorandum relates to a certain recorded Improvements Agreement and Guarantee dated FEBRUARY 21 1996, and recording at Book 2209, Page 552 of the land records of Mesa County, Colorado, by and between JOHN R. SHAFFER (Developer) and the City of Grand Junction (City) pertaining to QUALITY IN COUNTRY Project).

1767915 1201PM 08/15/96
MONIKA TODD CLK&REC MESA COUNTY CO

Legal Description: LOT 3 AMENDED SJ SUBDIVISION
AKA LOT 3, WINTERS AVENUE INDUSTRIAL PARK

Whereas, Developer has installed and constructed certain public and private improvements at and for the Project, which completion was guaranteed by the execution of an Improvements Agreement and Guarantee, and

Whereas, the City of Grand Junction and all other agencies possessing regulatory authority over the Project and/or the improvements have inspected the improvements and have accepted the same,

NOW THEREFORE, officials of the City of Grand Junction and other officials duly representing their agencies, possessing and representing by their signatures, affixed thereto, that they possess sufficient authority to accept improvements and release the portion of the guarantee pertaining to the improvements under their jurisdiction, do accept, sign and release said improvements agreement and guarantee.

CITY OF GRAND JUNCTION:

By: William H. Neth 8-6-96
City ~~Engineer~~ PLANNER Date

City Utilities Manager Date

Fire Marshall Date

UTE WATER:

By: NA

Date

GRAND JUNCTION DRAINAGE:

By: NA

Date


In accordance with the above signatures, I hereby certify that the Improvements Agreement & Guarantee and the recording evidencing the agreement and guarantee, at Book 2209, Page 552 of the Mesa County land records, have been completed and accepted and in accordance with the provisions of the Grand Junction Zoning and Development Code are hereby released, subject to the required warranty period.

BN Katherine M. Portner 8/14/96
Director of Community Development Date

The foregoing instrument was executed before me this 14th day of August, 1996 by KATHERINE M. PORTNER, Director of Community Development for the City of Grand Junction, Colorado.

Witness my hand & official seal.

Mildred B Fowler
Notary Public

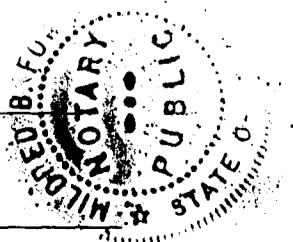

My commission expires 10-26-96