

DATE SUBMITTED: 2-20-86

PERMIT # _____

FEE \$5

FENCE PERMIT

GRAND JUNCTION PLANNING DEPARTMENT

BLDG ADDRESS: 738 N. 5th

TAX SCHEDULE #: 2945-142-20-001

PROPERTY OWNER: Gary Ferguson

PHONE: _____

CONTRACTOR: School Dist 51 (Voc-Tech) / Marvin P. DeJong

PHONE: 248-1253 / 243-8257

MATERIAL: Wood Fence

HEIGHT: 6'

* PLOT PLAN



*Showing Property Line Dimensions, Easements, Streets, all Structures, and Setbacks from Property Lines.

FOR OFFICE USE ONLY

ZONE: RMF 32

SETBACKS: F 20' S N/A R N/A

SPECIAL CONDITIONS: N/A

FINAL PERMIT

WILL REQUIRE SEPARATE PERMIT FROM THE CITY/COUNTY BUILDING DEPARTMENT.

ANY MODIFICATION TO THIS APPROVED FENCE PERMIT MUST BE APPROVED, IN WRITING, BY THIS DEPARTMENT.




I HEREBY ACKNOWLEDGE THAT I HAVE READ THIS APPLICATION AND THE ABOVE IS CORRECT, AND I AGREE TO COMPLY WITH THE REQUIREMENTS ABOVE. FAILURE TO COMPLY SHALL RESULT IN LEGAL ACTION.

APPROVED BY: [Signature]

DATE APPROVED: 2/20/86

[Signature]
SIGNATURE

Fence Design

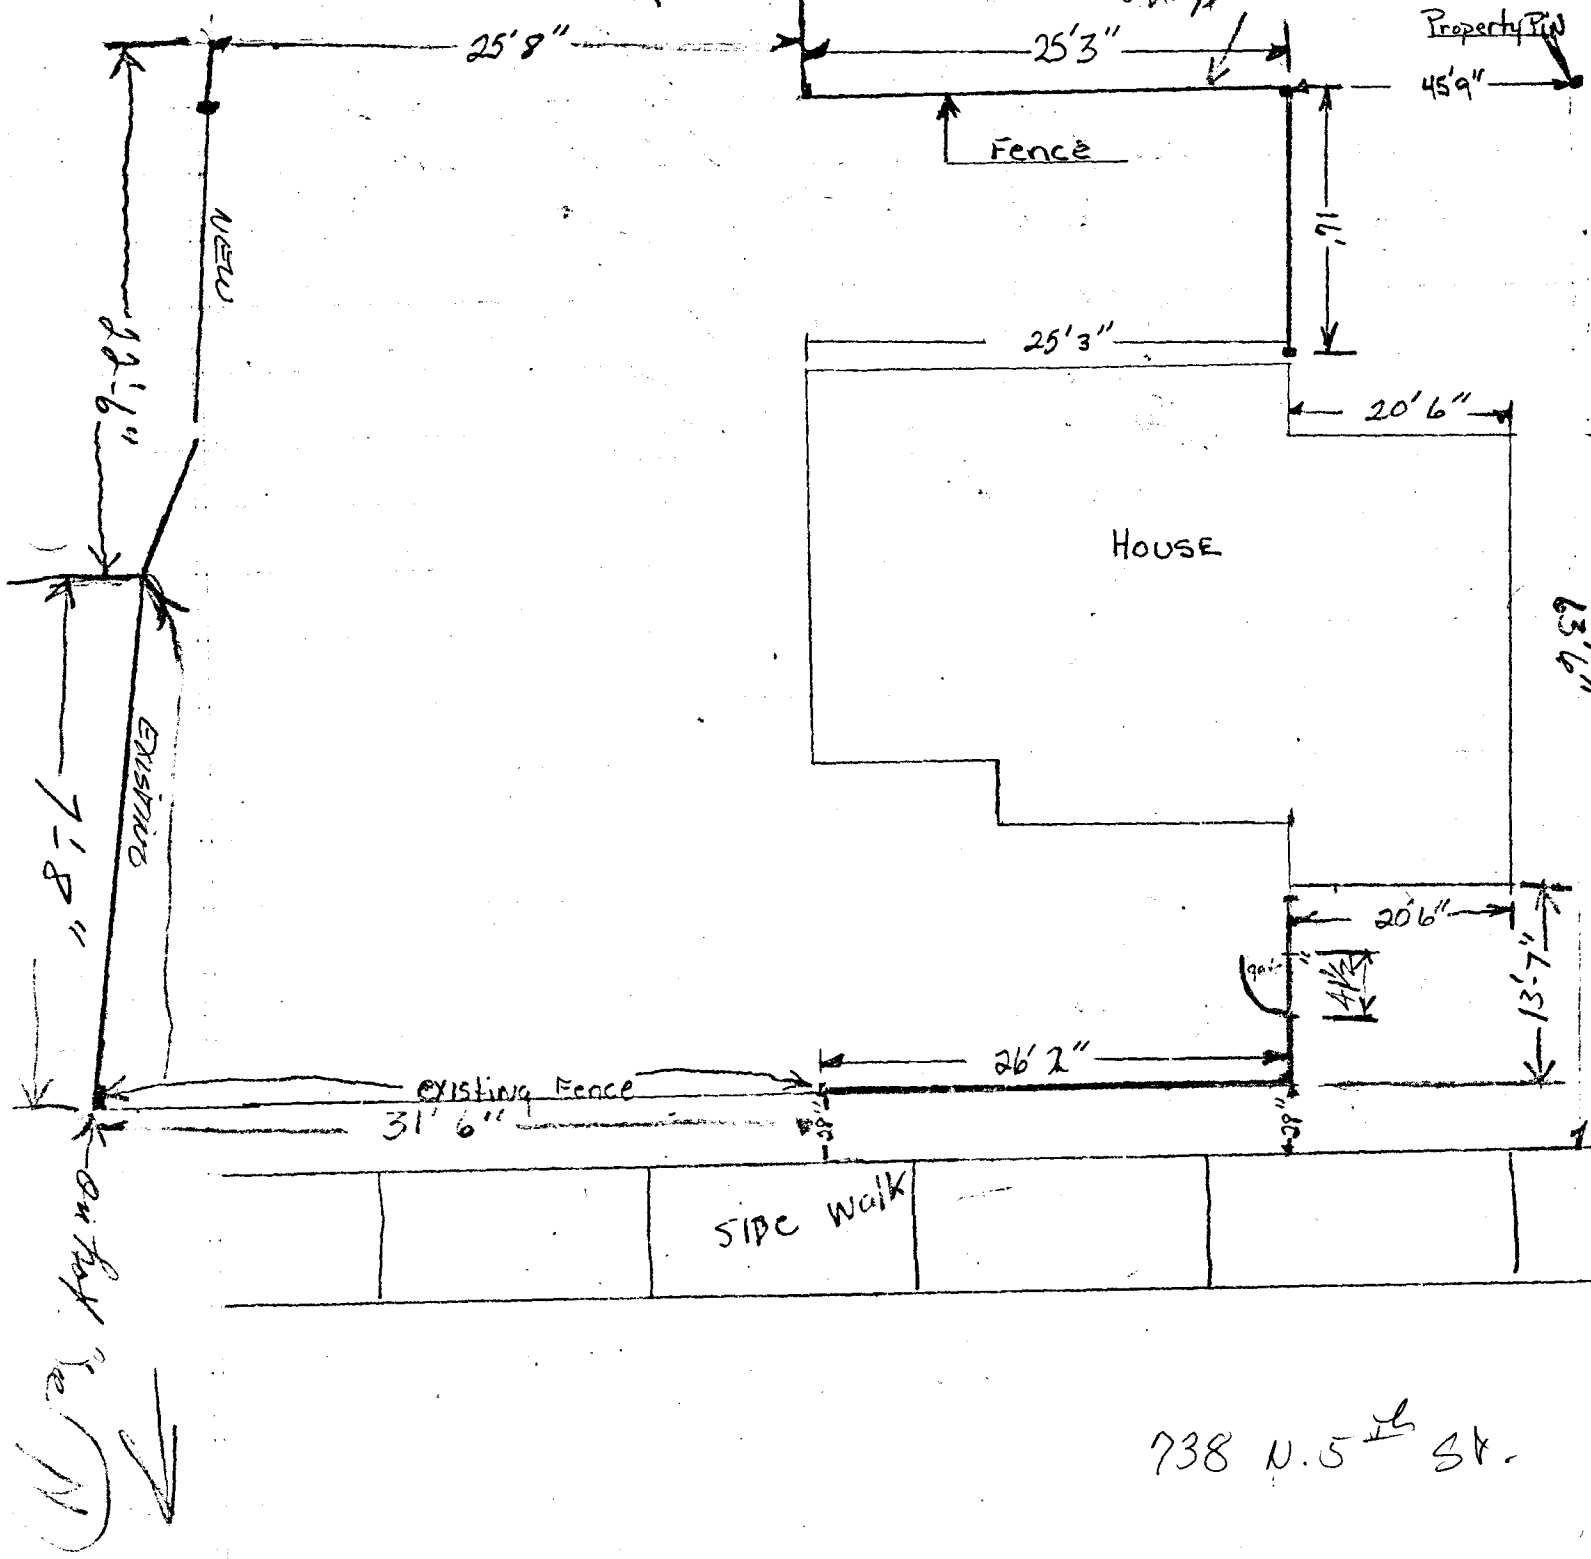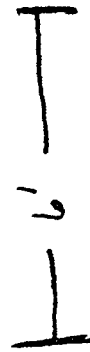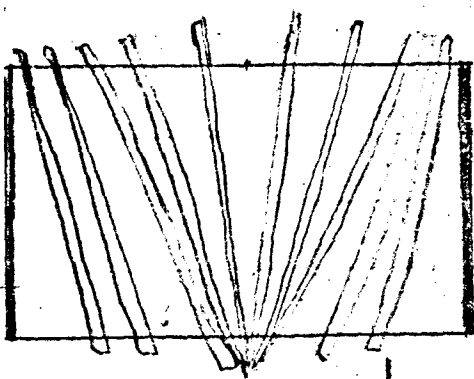

738 N. 5th ST.