

DATE SUBMITTED: 6/5/89

PERMIT # \_\_\_\_\_

FEE \$15.00

# FENCE PERMIT

GRAND JUNCTION PLANNING DEPARTMENT

BLDG ADDRESS: 317 Highland Dr.

TAX SCHEDULE #: \_\_\_\_\_

PROPERTY OWNER: LELAND & BRENDA Mow

PHONE: 241-0106


CONTRACTOR: \_\_\_\_\_

PHONE: \_\_\_\_\_

MATERIAL: wood in back-chain link in front

HEIGHT: 6' wood 4' chain

\* PLOT PLAN

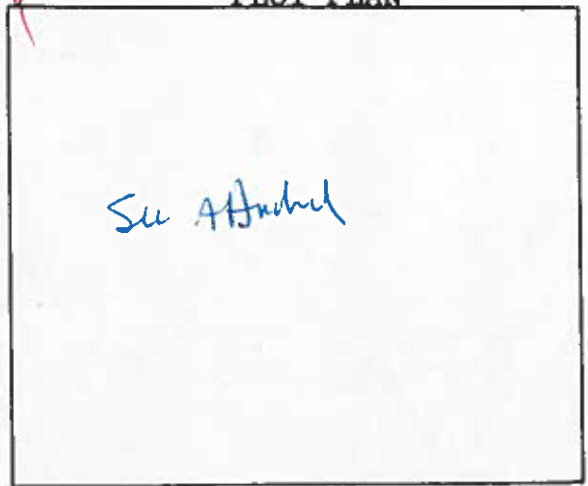

\*Showing Property Line Dimensions, Easements, Streets, all Structures, and Setbacks from Property Lines.

\*\*\*\*\*

### FOR OFFICE USE ONLY

ZONE: RSF-8

SETBACKS: F PL S PL R PL

SPECIAL CONDITIONS: 6 foot fence on rear 1/2 of property 4 foot chain link on front 1/2



FINAL PERMIT



WILL REQUIRE SEPARATE PERMIT FROM THE CITY/COUNTY BUILDING DEPARTMENT.

\*\*\*\*\*


ANY MODIFICATION TO THIS APPROVED FENCE PERMIT MUST BE APPROVED, IN WRITING, BY THIS DEPARTMENT.

I HEREBY ACKNOWLEDGE THAT I HAVE READ THIS APPLICATION AND THE ABOVE IS CORRECT, AND I AGREE TO COMPLY WITH THE REQUIREMENTS ABOVE. FAILURE TO COMPLY SHALL RESULT IN LEGAL ACTION.

Brenda L. Mow  
SIGNATURE

APPROVED BY: Linda Watzel

DATE APPROVED: 6-5-89

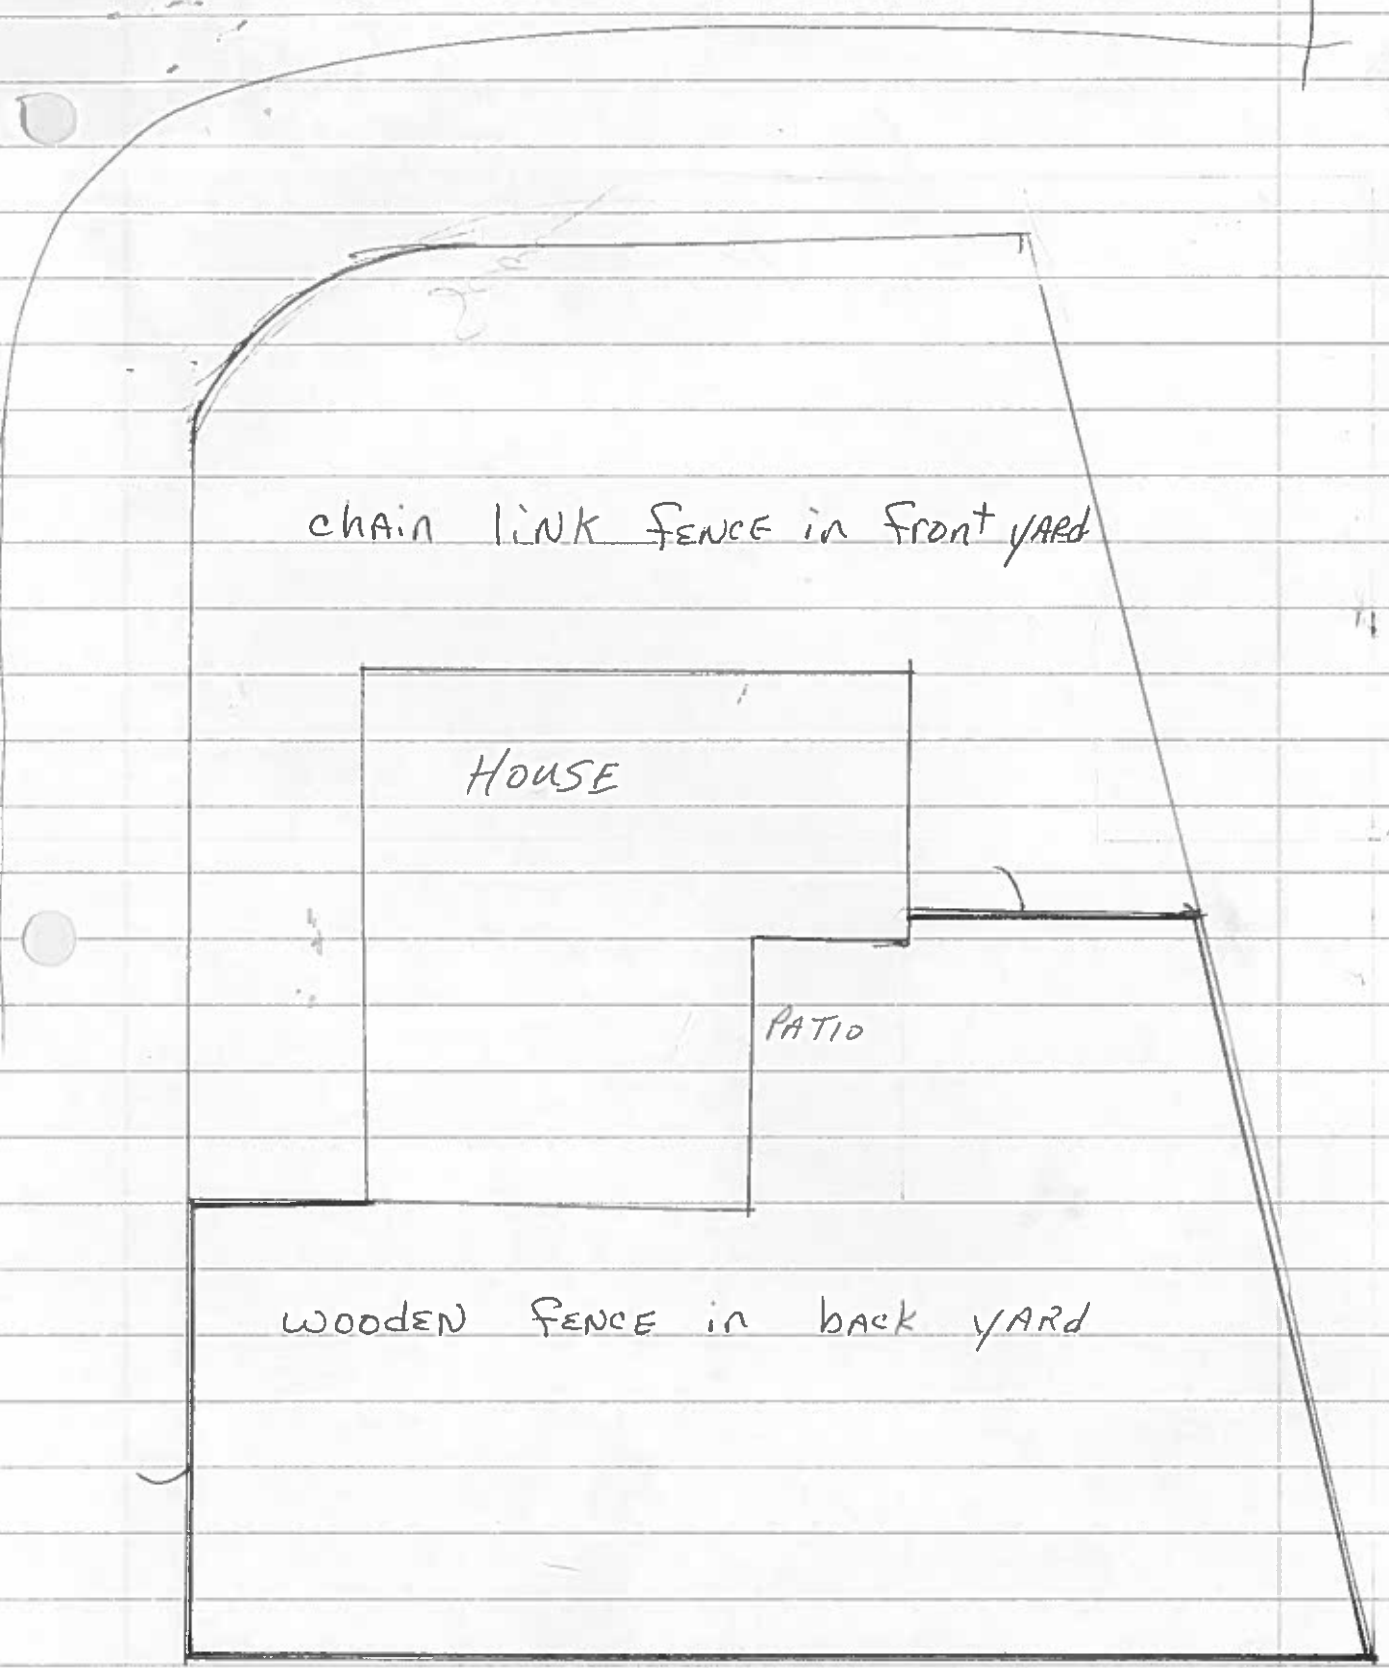

chain link fence in front yard

HOUSE

PATIO

WOODEN FENCE in back yard