

DATE SUBMITTED: 10/24/89

PERMIT # _____

FEE \$5⁰⁰

Setback 260'

FENCE PERMIT

GRAND JUNCTION PLANNING DEPARTMENT

BLDG ADDRESS: 620 S. 12th

TAX SCHEDULE #: 2945-242-12-010

PROPERTY OWNER: P.E. O'Hair

PHONE: 243-8570


CONTRACTOR: Taylor Fence

PHONE: 241-1473

MATERIAL: CHAIN LINK FENCE

HEIGHT: Six feet

* PLOT PLAN

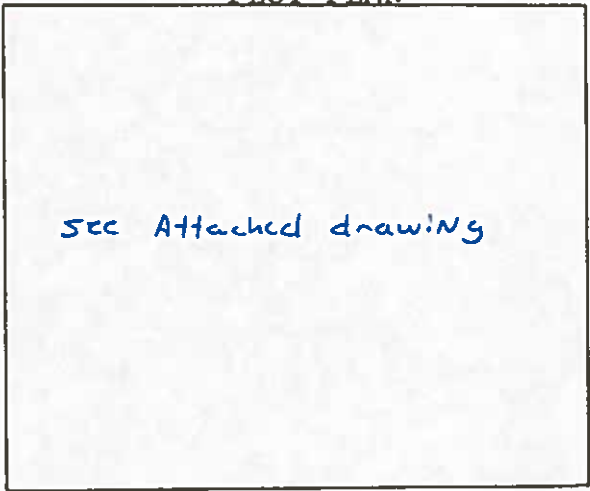


*Showing Property Line Dimensions, Easements, Streets, all Structures, and Setbacks from Property Lines.

FOR OFFICE USE ONLY

ZONE: I-2

SETBACKS: F PL S PL R PL

SPECIAL CONDITIONS: _____

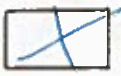

FINAL PERMIT



WILL REQUIRE SEPARATE PERMIT FROM THE CITY/COUNTY BUILDING DEPARTMENT.

ANY MODIFICATION TO THIS APPROVED FENCE PERMIT MUST BE APPROVED, IN WRITING, BY THIS DEPARTMENT.

I HEREBY ACKNOWLEDGE THAT I HAVE READ THIS APPLICATION AND THE ABOVE IS CORRECT, AND I AGREE TO COMPLY WITH THE REQUIREMENTS ABOVE. FAILURE TO COMPLY SHALL RESULT IN LEGAL ACTION.

[Signature]
SIGNATURE

APPROVED BY: Linda Wetzel

DATE APPROVED: 10-24-89

PROPOSED PROPERTY IMPROVEMENTS
 & MODIFICATIONS TO
 P.E. O'HAIR & COMPANY BUILDING
 & GROUNDS

LEGEND

A - 8' CHAIN LINK FENCE W/ BARS WERE
 & 6" SCREENING MATERIAL


B - PAVEMENT

C - GRASS AREA

 - TREES

D - PIPE RACKS FOR
 OUTDOOR PIPE STORAGE

E - DECORATIVE ROCK

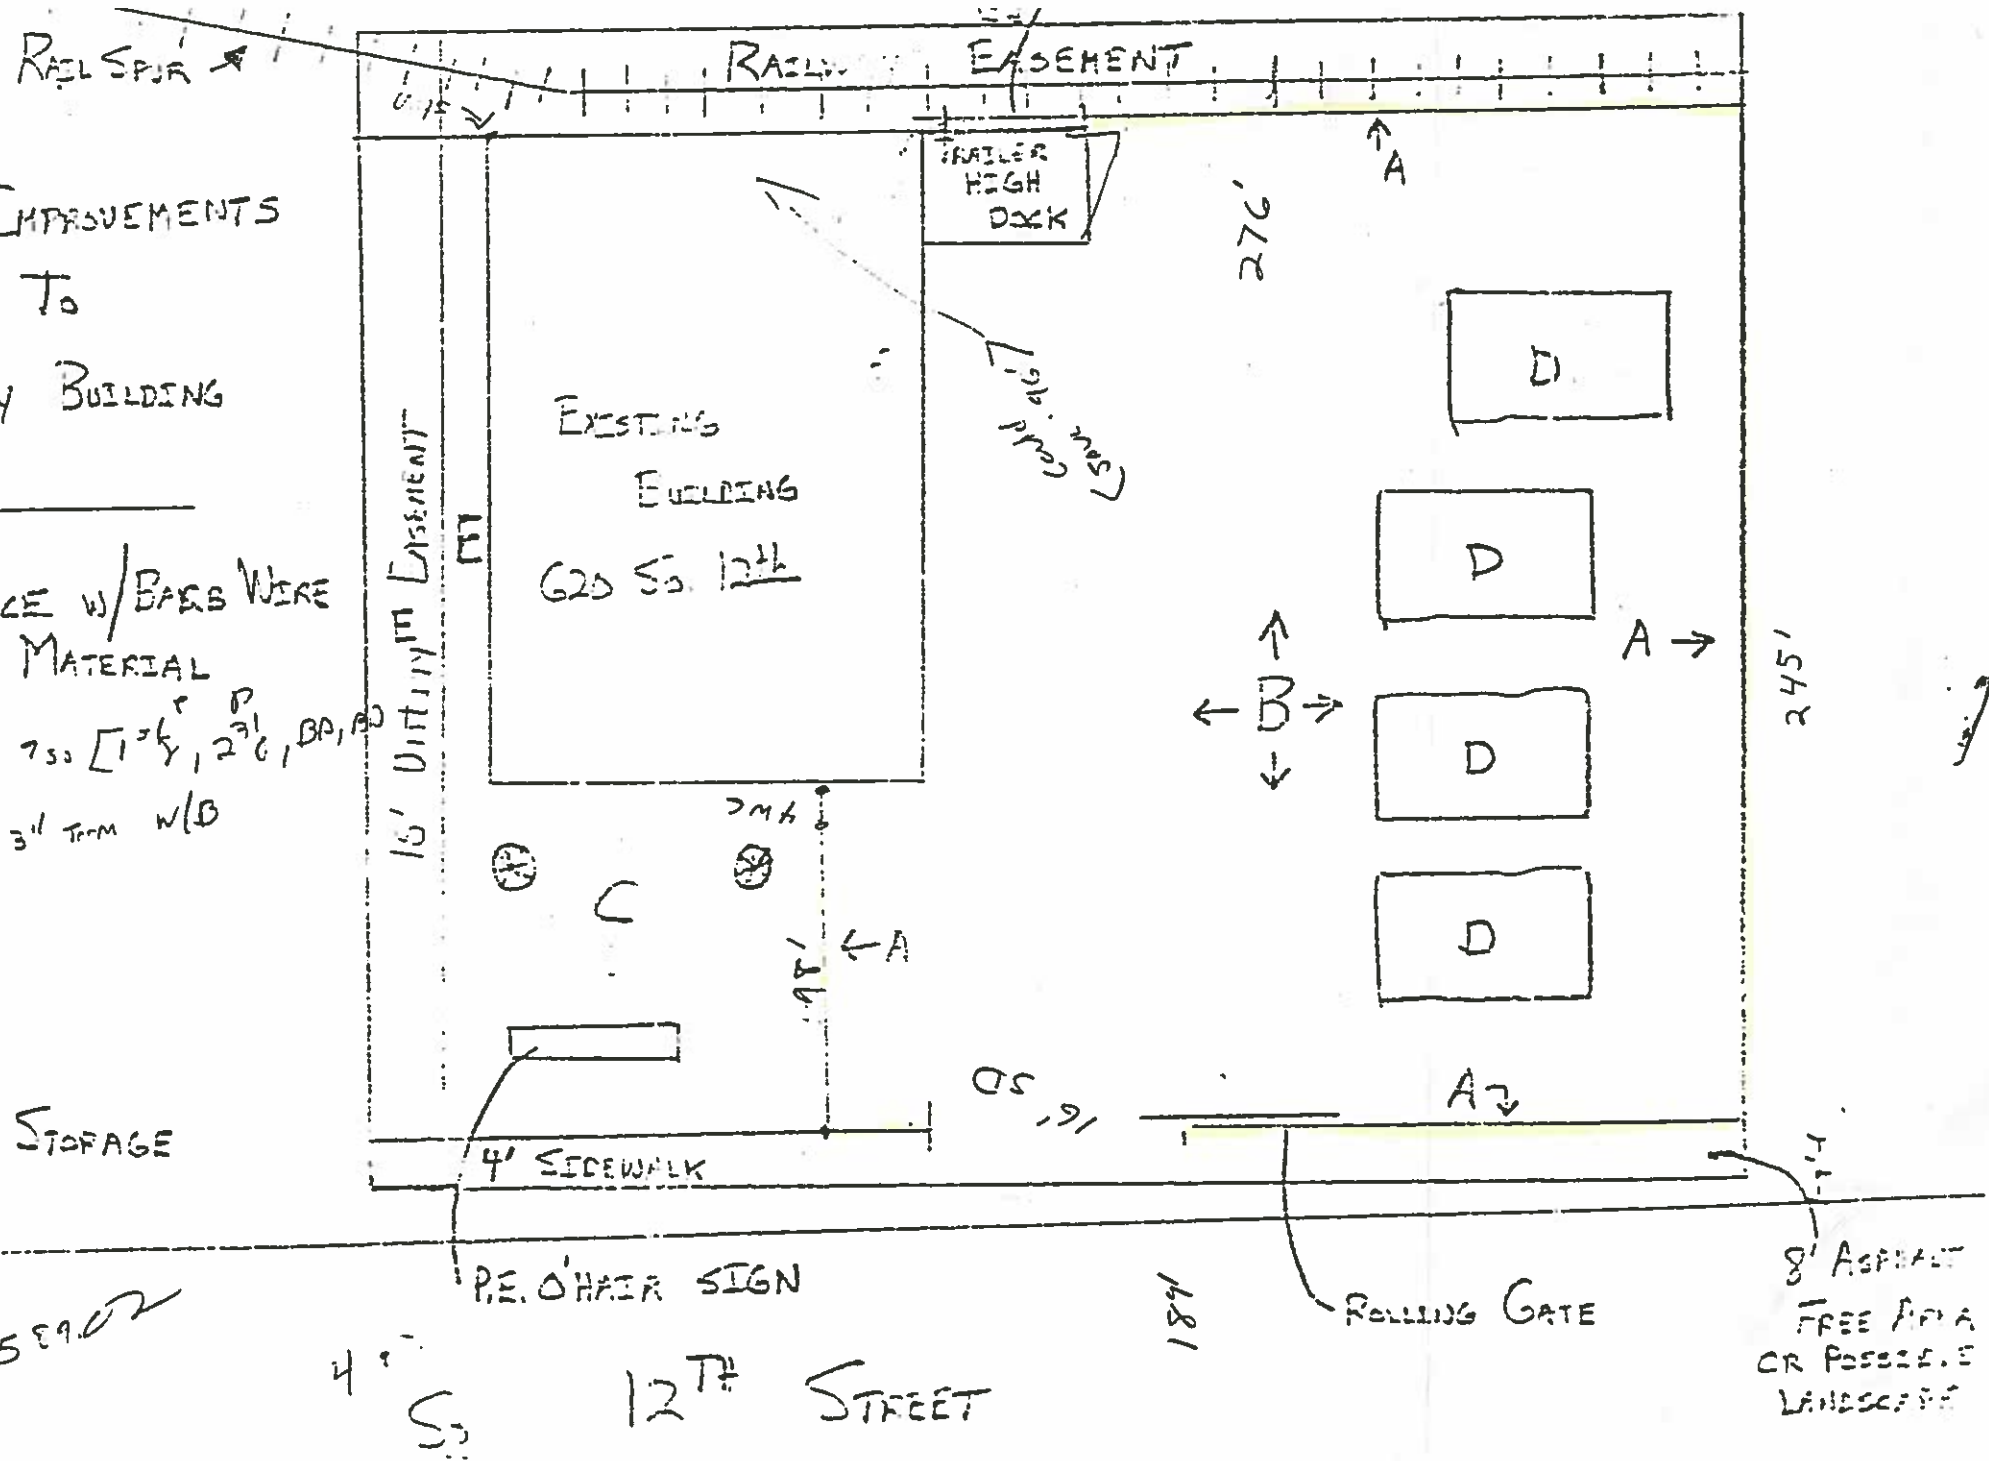

1158902

4' S. 12TH STREET

181

8' ASPHALT
 FREE AREA
 OR POSSIBLE
 LANDSCAPE