

DATE SUBMITTED: 10/12/90

PERMIT # _____

FEE \$5.00

FENCE PERMIT

GRAND JUNCTION PLANNING DEPARTMENT

BLDG ADDRESS: 2041 N. 77th 22-002 ✓

* PLOT PLAN

TAX SCHEDULE #: 2945-121-19019

PROPERTY OWNER: BRUNET, D.L.


PHONE: 241-2431

CONTRACTOR: SELF

PHONE: _____

MATERIAL: wood

HEIGHT: 6'

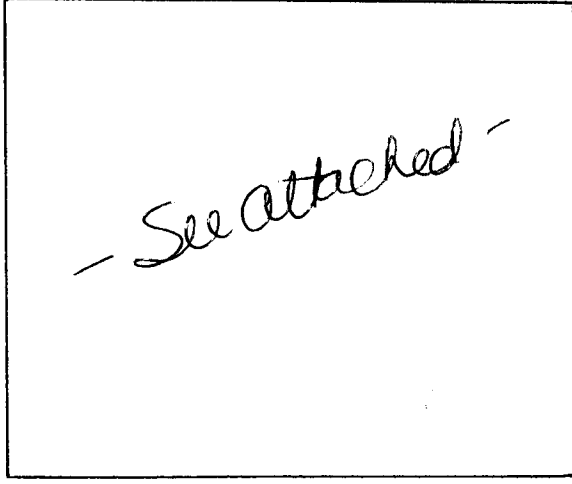

*Showing Property Line Dimensions, Easements, Streets, all Structures, and Setbacks from Property Lines.

Del Ray Replat


FOR OFFICE USE ONLY

ZONE: RSF-8


45' Center RW

SETBACKS: F 20' S 0' R 0'

SPECIAL CONDITIONS: Fence must be on property line 6 foot fence allowed on rear 1/2 of parcel

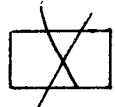

FINAL PERMIT

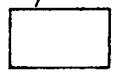

WILL REQUIRE SEPARATE PERMIT FROM THE CITY/COUNTY BUILDING DEPARTMENT.

ANY MODIFICATION TO THIS APPROVED FENCE PERMIT MUST BE APPROVED, IN WRITING, BY THIS DEPARTMENT.


I HEREBY ACKNOWLEDGE THAT I HAVE READ THIS APPLICATION AND THE ABOVE IS CORRECT, AND I AGREE TO COMPLY WITH THE REQUIREMENTS ABOVE. FAILURE TO COMPLY SHALL RESULT IN LEGAL ACTION.

B. H. Brunel
SIGNATURE

APPROVED BY: Linda Wetzal

DATE APPROVED: 10-12-90

- ☒ = Main Valve
- = Sprinkler
- ←○ = Clean Out/ Drain
- ≡ = Control Values

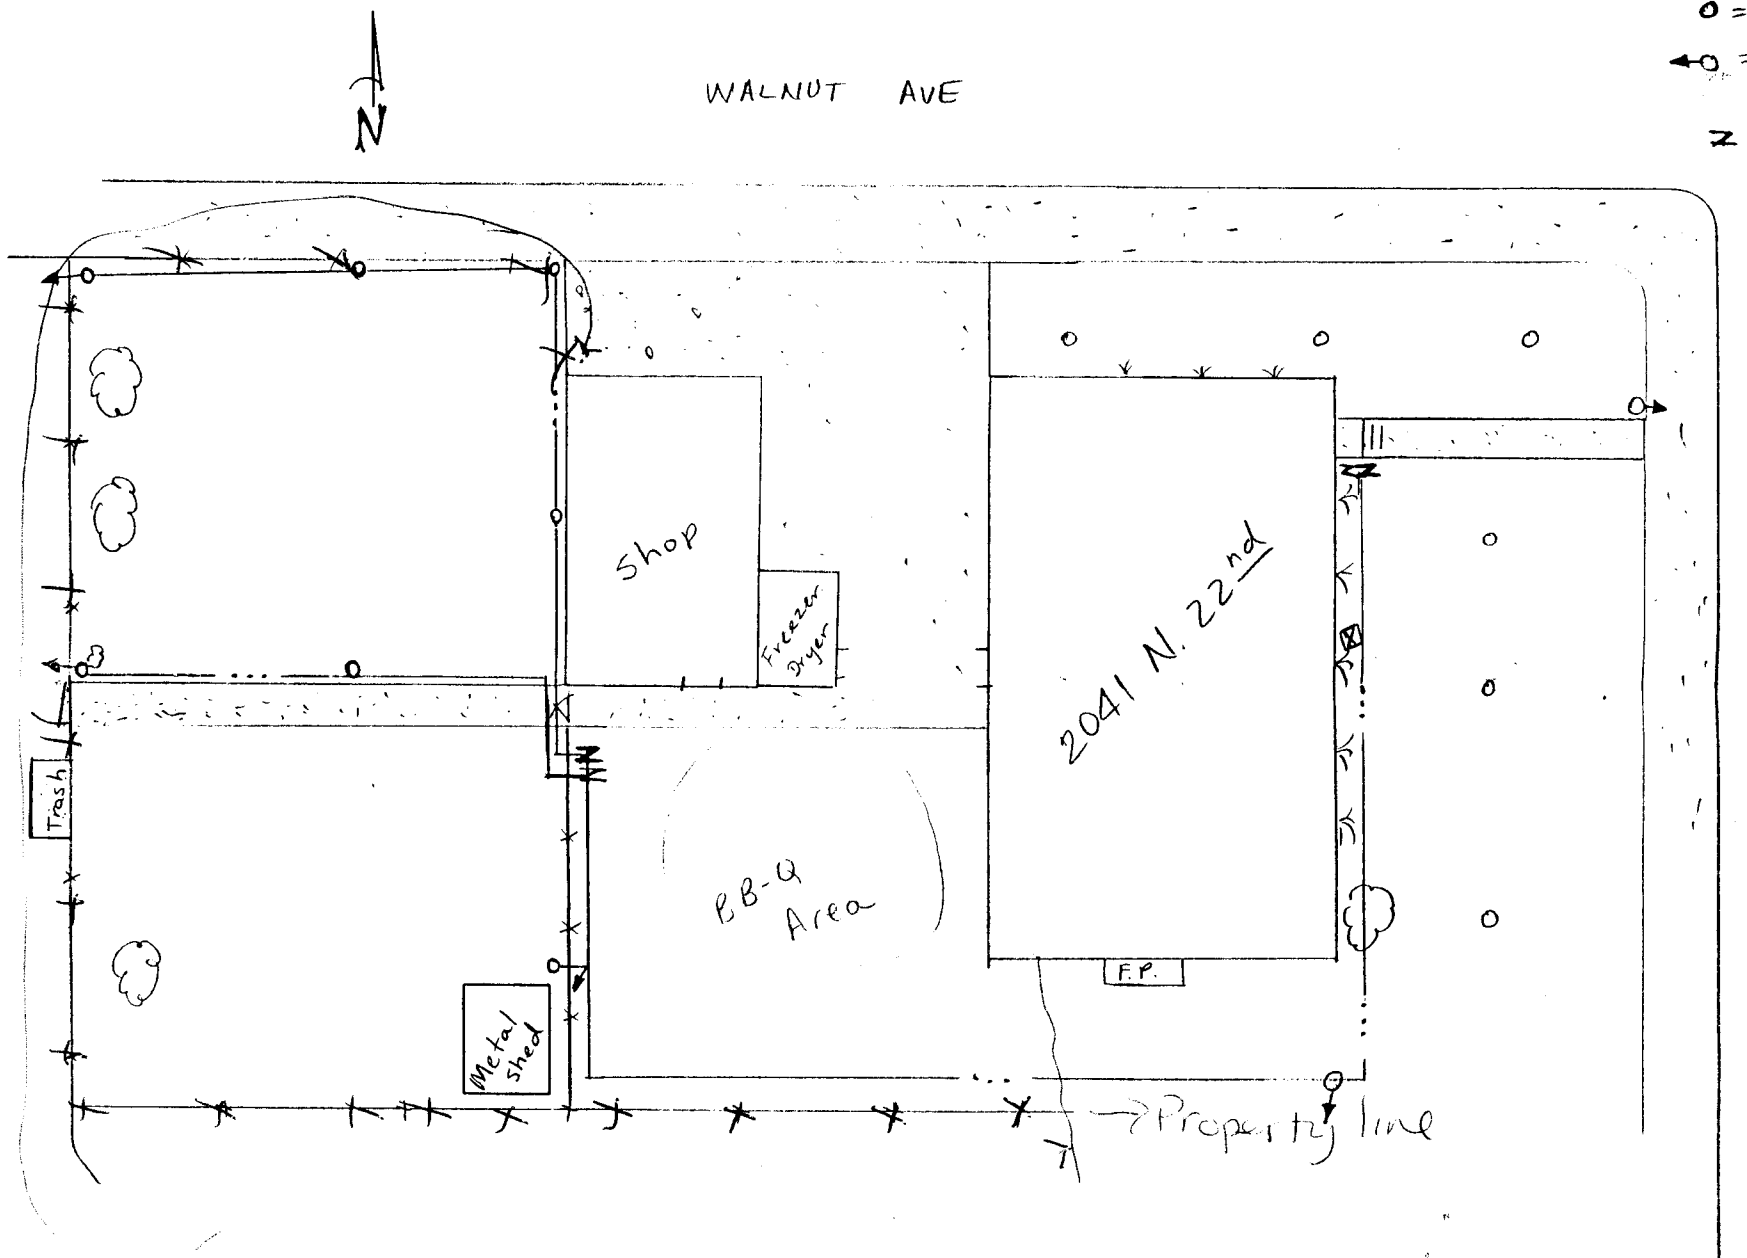

PROPOSED CHANGE FROM CHAIN-LINK TO WOOD PRIVACY FENCE

42 SHEETS 5 SQUARE
 43 SHEETS 5 SQUARE
 44 SHEETS 5 SQUARE
 45 SHEETS 5 SQUARE