

DATE SUBMITTED: 3-5-91

PERMIT # _____

FEE 5.00

FENCE PERMIT

GRAND JUNCTION PLANNING DEPARTMENT

BLDG ADDRESS: 2750 Chieyenne Dr

TAX SCHEDULE #: 294524408196

PROPERTY OWNER: R.A. & Barbara McDermogh

PHONE: 245-9547


CONTRACTOR: Self

PHONE: _____

MATERIAL: 4' Chain Link

HEIGHT: 4'

* PLOT PLAN

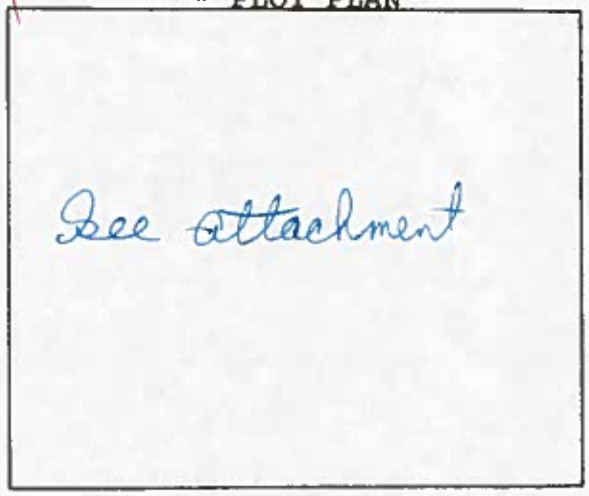

*Showing Property Line Dimensions, Easements, Streets, all Structures, and Setbacks from Property Lines.

FOR OFFICE USE ONLY

ZONE: ~~RSF-8~~ RSF-8

SETBACKS: F 20 S 5 R 15

SPECIAL CONDITIONS: None on property line



FINAL PERMIT



WILL REQUIRE SEPARATE PERMIT FROM THE CITY/COUNTY BUILDING DEPARTMENT.


ANY MODIFICATION TO THIS APPROVED FENCE PERMIT MUST BE APPROVED, IN WRITING, BY THIS DEPARTMENT.

I HEREBY ACKNOWLEDGE THAT I HAVE READ THIS APPLICATION AND THE ABOVE IS CORRECT, AND I AGREE TO COMPLY WITH THE REQUIREMENTS ABOVE. FAILURE TO COMPLY SHALL RESULT IN LEGAL ACTION.

R.A. McDermogh
SIGNATURE

APPROVED BY: Val Lowry

DATE APPROVED: 3-5-91

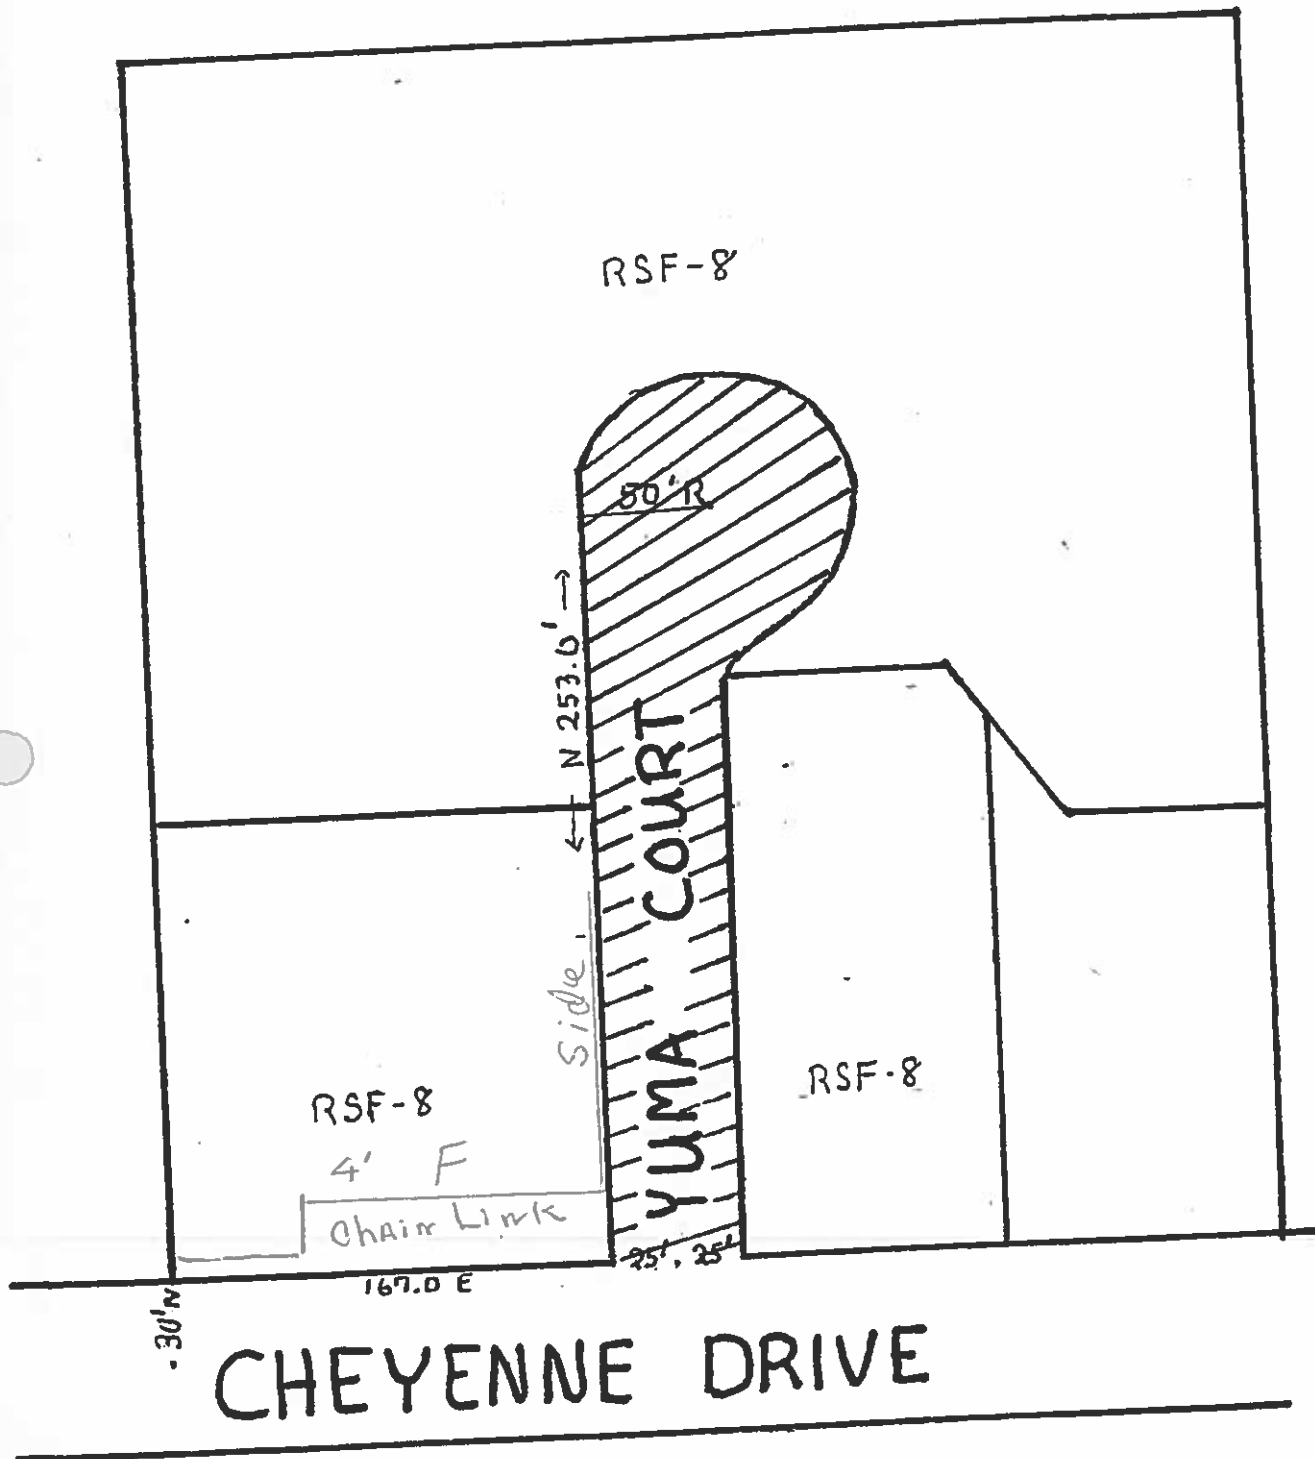

AREA OF VACATION