

DATE SUBMITTED: 7/18/91

PERMIT # _____

FEE \$5.00

FENCE PERMIT

GRAND JUNCTION PLANNING DEPARTMENT

BLDG ADDRESS: 926 Hill Ave

TAX SCHEDULE #: 2945 141 16 011

PROPERTY OWNER: James P Waid

PHONE: 242-9471

CONTRACTOR: owner

PHONE: 242-9471

MATERIAL: wood

HEIGHT: 6'

* PLOT PLAN




*Showing Property Line Dimensions, Easements, Streets, all Structures, and Setbacks from Property Lines.

FOR OFFICE USE ONLY

ZONE: ZSF-8

SETBACKS: F _____ S 3 R 3

SPECIAL CONDITIONS: _____

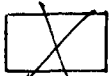

FINAL PERMIT



WILL REQUIRE SEPARATE PERMIT FROM THE CITY/COUNTY BUILDING DEPARTMENT.


ANY MODIFICATION TO THIS APPROVED FENCE PERMIT MUST BE APPROVED, IN WRITING, BY THIS DEPARTMENT.

I HEREBY ACKNOWLEDGE THAT I HAVE READ THIS APPLICATION AND THE ABOVE IS CORRECT, AND I AGREE TO COMPLY WITH THE REQUIREMENTS ABOVE. FAILURE TO COMPLY SHALL RESULT IN LEGAL ACTION.

Harriet W Knowles
SIGNATURE

APPROVED BY: Kristen L. [Signature]

DATE APPROVED: 7/18/91

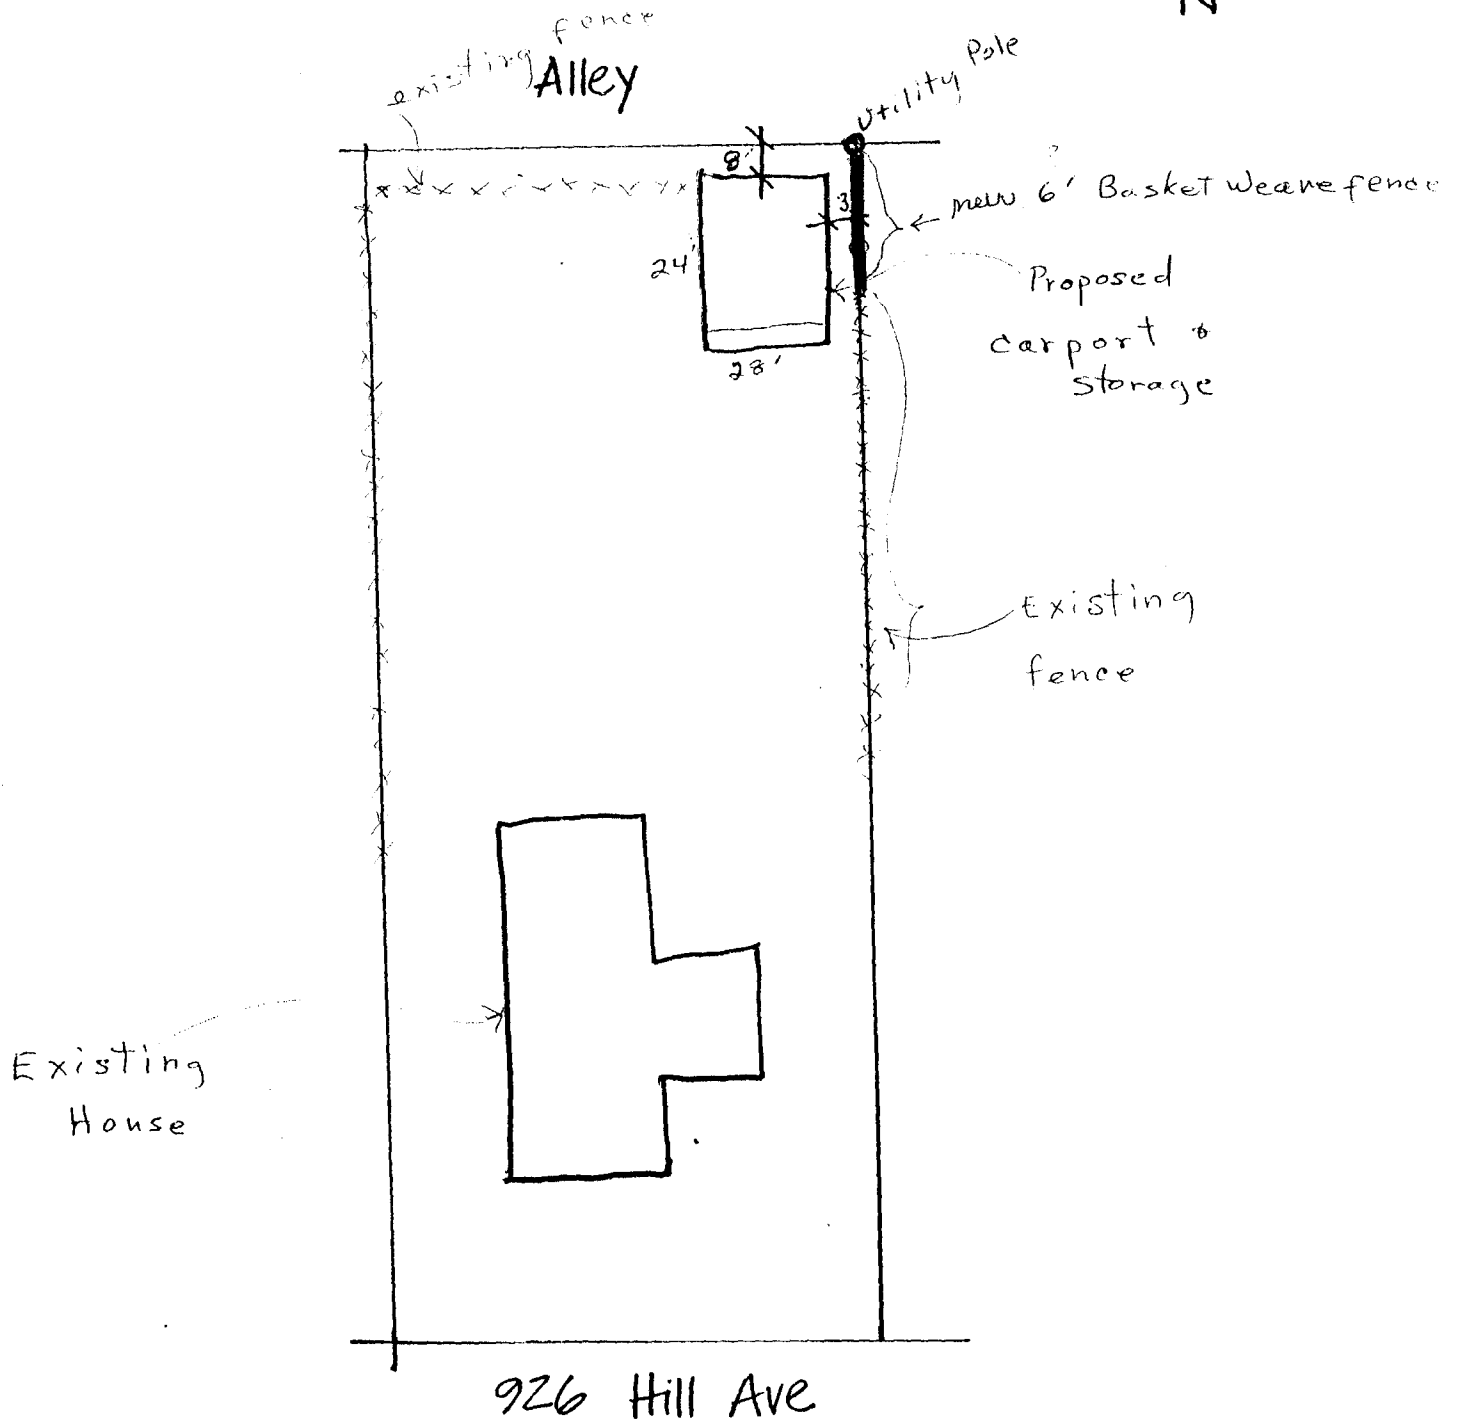

ACCEPTED *KCA 7/11/91*
ANY DISCREPANCY BETWEEN THIS SET OF
APPLICABLE TO THE PROJECT AND THE
DEVELOPER'S RECORD DRAWINGS
SHALL BE THE RESPONSIBILITY OF THE
LOCAL GOVERNMENT. LOCAL GOVERNMENTS
AND PROPERTY OWNERS.