

DATE SUBMITTED: Sept. 9, 92

PERMIT # _____

FEE 5.00

FENCE PERMIT

GRAND JUNCTION PLANNING DEPARTMENT

BLDG ADDRESS: 2612 No Bellbridge Ct

* PLOT PLAN

TAX SCHEDULE #: 2945-01-48-018

PROPERTY OWNER: Rufus M Jones


PHONE: 242-7303

CONTRACTOR: _____

PHONE: _____

MATERIAL: Cedar

HEIGHT: 6'

 

*Showing Property Line Dimensions, Easements, Streets, all Structures, and Setbacks from Property Lines.


FOR OFFICE USE ONLY

ZONE: RSE-5

SETBACKS: F _____ S _____ R _____

SPECIAL CONDITIONS: _____

See Attached for Plot Plan

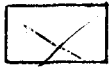

FINAL PERMIT



WILL REQUIRE SEPARATE PERMIT FROM THE CITY/COUNTY BUILDING DEPARTMENT.


ANY MODIFICATION TO THIS APPROVED FENCE PERMIT MUST BE APPROVED, IN WRITING, BY THIS DEPARTMENT.

I HEREBY ACKNOWLEDGE THAT I HAVE READ THIS APPLICATION AND THE ABOVE IS CORRECT, AND I AGREE TO COMPLY WITH THE REQUIREMENTS ABOVE. FAILURE TO COMPLY SHALL RESULT IN LEGAL ACTION.

Rufus M Jones
SIGNATURE

APPROVED BY: [Signature]

DATE APPROVED: Sept. 9, 92

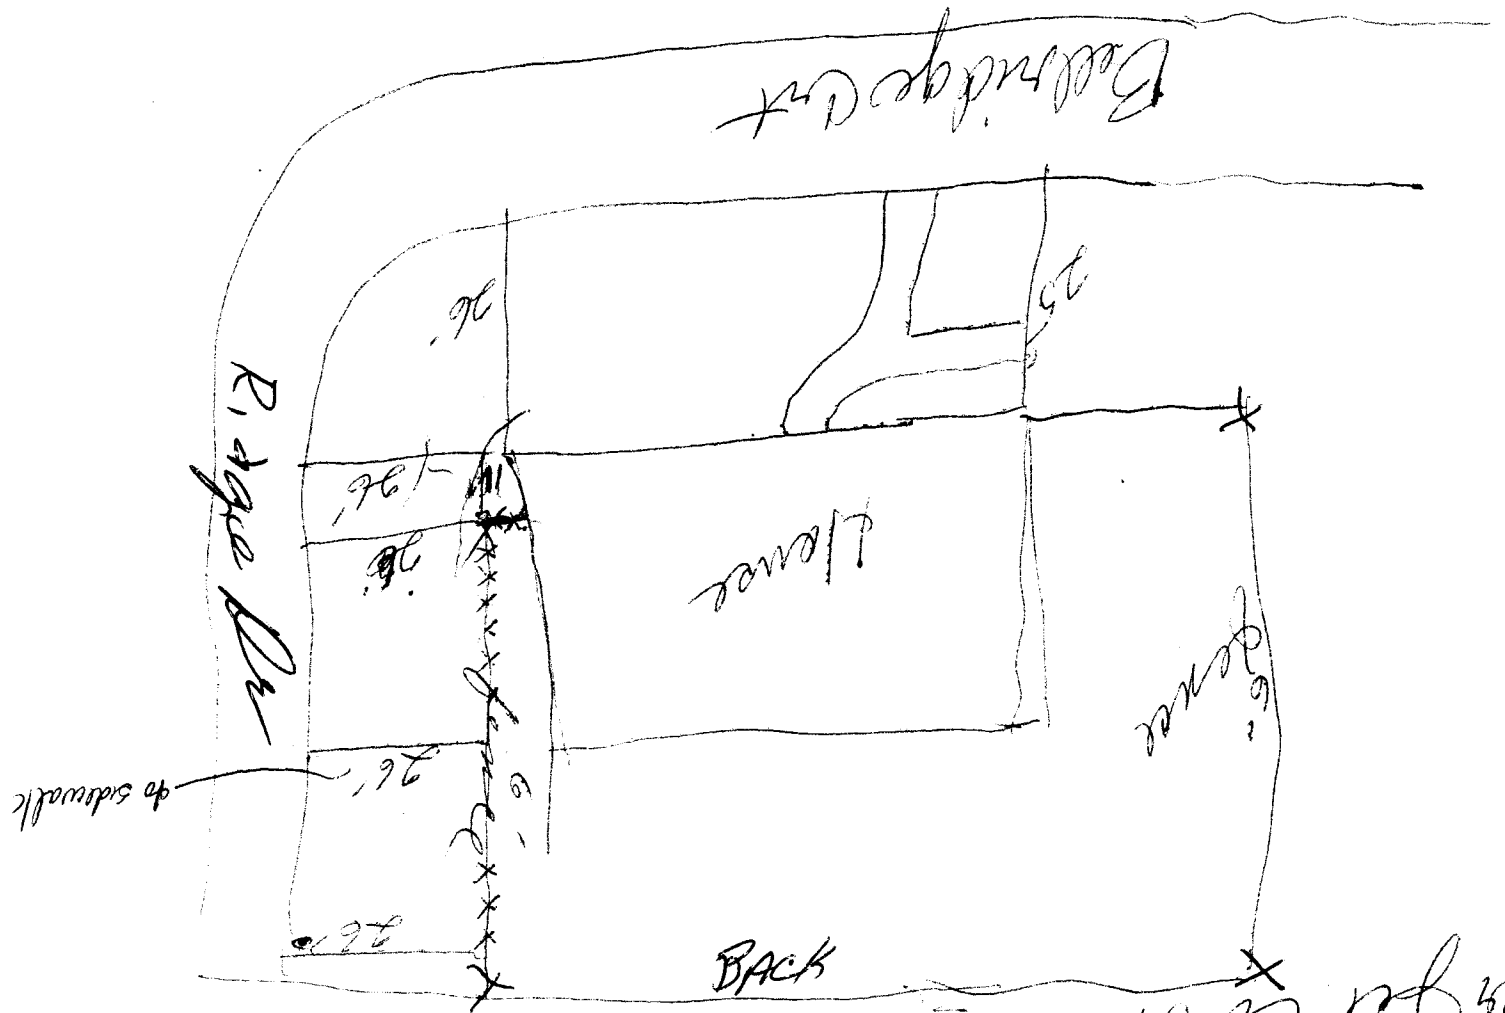

PLANS IN CONES
 3612 No Ballbridge Cr
 304 lot Co 81586

