

DATE SUBMITTED: 2-23-94

PERMIT # _____

FEE 5.00

FENCE PERMIT

GRAND JUNCTION PLANNING DEPARTMENT

BLDG ADDRESS: 202 4th Ave

TAX SCHEDULE #: _____

PROPERTY OWNER: Koch materials

PHONE: 241-1135


CONTRACTOR: Taylor Fence

PHONE: 241-1473

MATERIAL: ChainLink

HEIGHT: 6' + 1' Barb

* PLOT PLAN

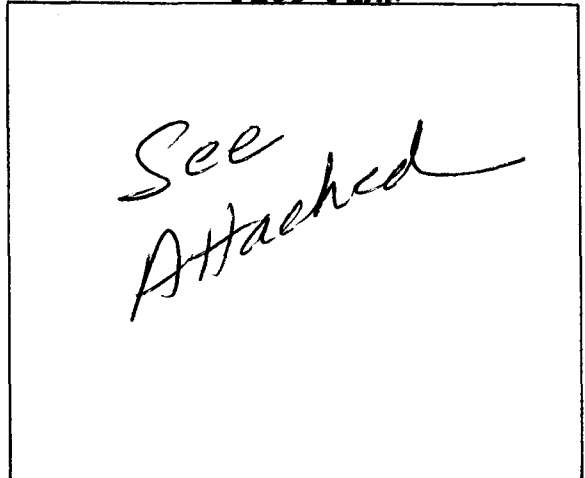

*Showing Property Line Dimensions, Easements, Streets, all Structures, and Setbacks from Property Lines.

FOR OFFICE USE ONLY

ZONE: I-2

SETBACKS: F _____ S _____ R _____

SPECIAL CONDITIONS: _____

FINAL PERMIT

WILL REQUIRE SEPARATE PERMIT FROM THE CITY/COUNTY BUILDING DEPARTMENT.

ANY MODIFICATION TO THIS APPROVED FENCE PERMIT MUST BE APPROVED, IN WRITING, BY THIS DEPARTMENT.

I HEREBY ACKNOWLEDGE THAT I HAVE READ THIS APPLICATION AND THE ABOVE IS CORRECT, AND I AGREE TO COMPLY WITH THE REQUIREMENTS ABOVE. FAILURE TO COMPLY SHALL RESULT IN LEGAL ACTION.

Jeff Bruner
SIGNATURE

APPROVED BY: Marcia Peltz


DATE APPROVED: 2-23-94

KOCH MATERIALS COMPANY
 P.O. BOX 3270
 202 4TH AVENUE
 GRAND JUNCTION, CO 81502

KOCH Mat'l's. Co

TEL: 1-314-469-0381

MAY 27, 93 9:03 NO. 003 P. 05

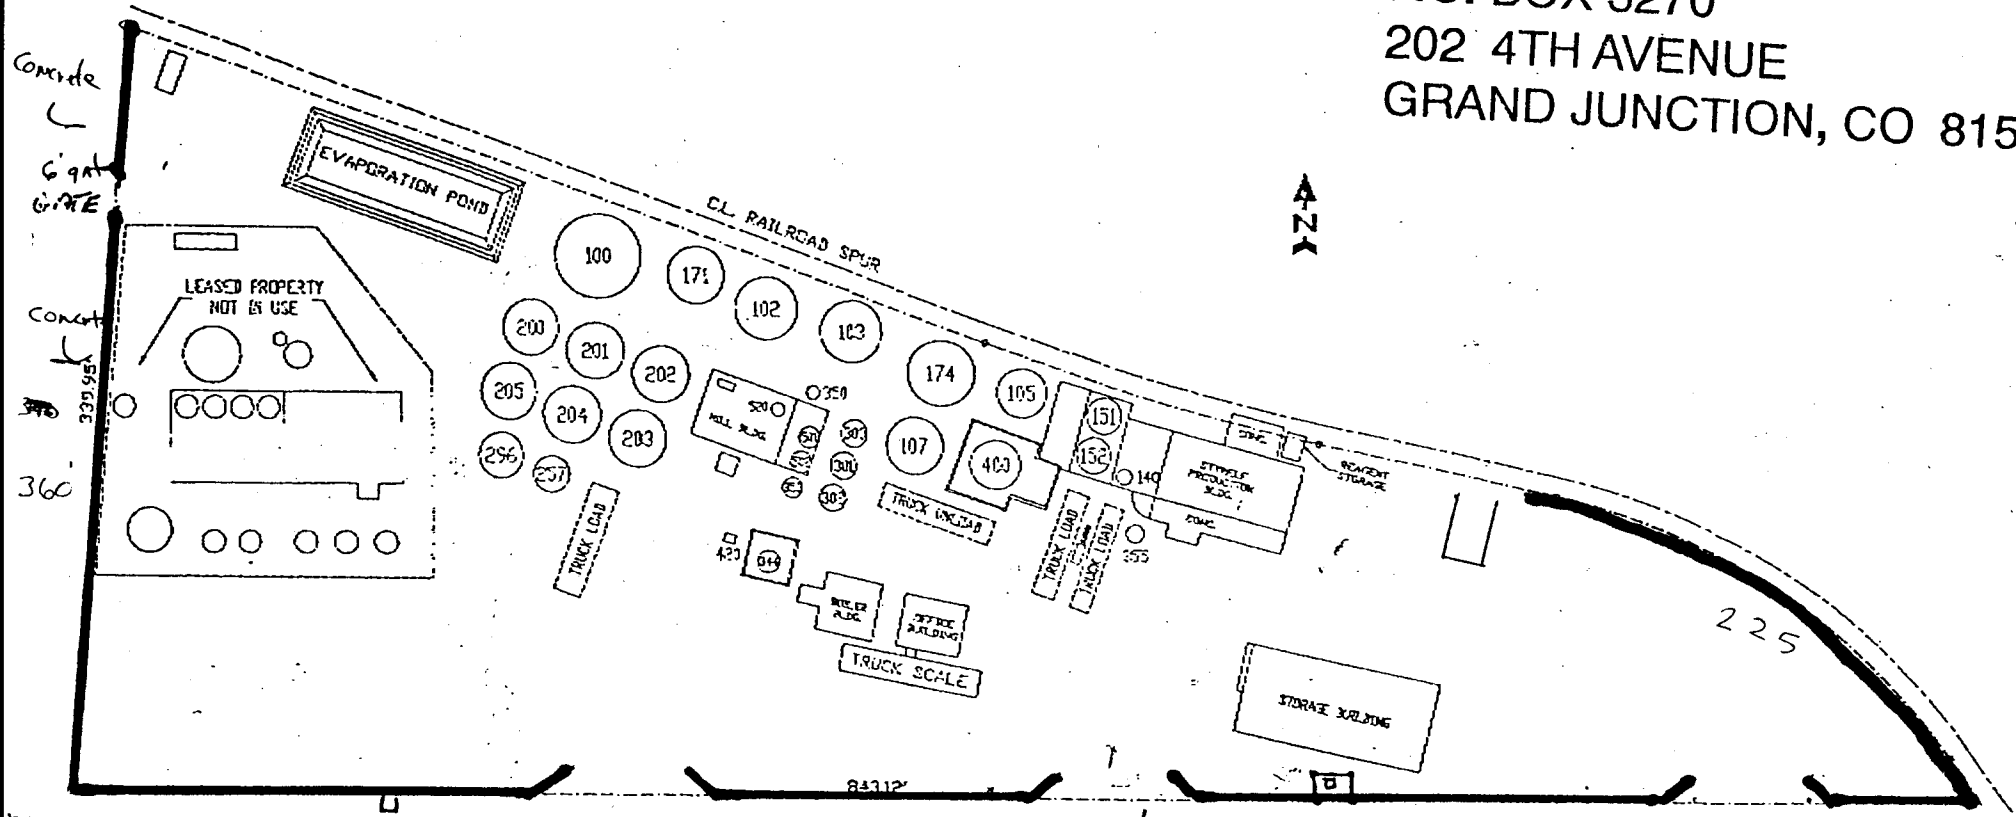


▲ N

Concrete
 Gate
 Concrete
 360

Fire Hydrant 40 DD 843 40 DD Fire Hydrant 40 DD

5' High gates
 1 ft off ground

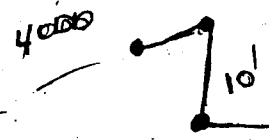

REVISIONS		PROJECT NO.	
NO.	DATE	BY	DESCRIPTION
1	12/90	JE	PLANT
2	2/93	JE	UP
3	2/93	JE	UP