

FEE \$10.00

PERMIT # 10018

FENCE PERMIT

GRAND JUNCTION COMMUNITY DEVELOPMENT DEPARTMENT

THIS SECTION TO BE COMPLETED BY APPLICANT

PLOT PLAN

PROPERTY ADDRESS 444 N. 24th St

TAX SCHEDULE NO 2945-131-13-007

PROPERTY OWNER ROBERT & SHARON KELLOGG

OWNER'S PHONE 243-8223


OWNER'S ADDRESS 444 N. 24TH ST G.J.

CONTRACTOR ROBERT KELLOGG

CONTRACTOR'S PHONE 243-8223

FENCE MATERIAL WOODS 6'

FENCE HEIGHT 6'

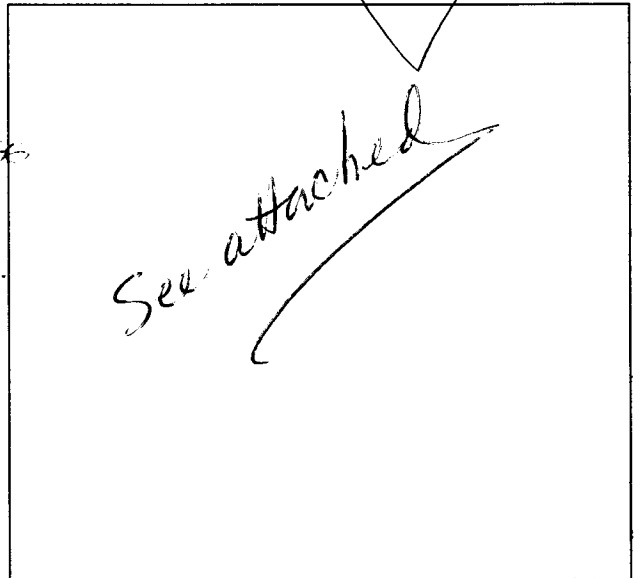

owner - Edwin & Vickie Battery - 22317 Toenail Trail - Christoval, TX
 Plot plan must show property lines and property dimensions, all easements, all rights-of-way, all structures, 76935
 all setbacks from property lines, & fence height(s).

THIS SECTION TO BE COMPLETED BY COMMUNITY DEVELOPMENT DEPARTMENT STAFF

ZONE RSF-8

SETBACKS: Front 20' from property line (PL) or
 _____ from center of ROW, whichever is greater.

SPECIAL CONDITIONS _____

Side 0' from PL Rear 0' from PL

Fences exceeding six feet in height require a separate permit from the City/County Building Department. A fence constructed on a corner lot that extends past the rear of the house along the side yard or abuts an alley requires approval from the City Engineer (Section 5-5-5B of the Grand Junction Zoning and Development Code).

The owner/applicant must correctly identify all property lines, easements, and rights-of-way and ensure the fence is located within the property's boundaries. Covenants, conditions, restrictions, easements and/or rights-of-way may restrict or prohibit the placement of fence(s). The owner/applicant is responsible for compliance with covenants, conditions, and restrictions which may apply. Fences built in easements may be subject to removal at the property owner's sole and absolute expense. Any modification of design and/or material as approved in this fence permit must be approved, in writing, by the Community Development Department Director.

I hereby acknowledge that I have read this application and the information and plot plan are correct; I agree to comply with any and all codes, ordinances, laws, regulations, or restrictions which apply.

I understand that failure to comply shall result in legal action, which may include but not necessarily be limited to removal of the fence(s) at the owner's cost.

Applicant's Signature Sharon M Kellogg

Date 5-13-97

Community Development's Approval Gennie Edwards

Date 5-13-97

City Engineer's Approval (if required) N/A

Date _____

VALID FOR SIX MONTHS FROM DATE OF ISSUANCE (Section 9-3-2D Grand Junction Zoning & Development Code)

(White: Community Development)


(Yellow: Code Enforcement)

(Pink: Customer)

side yard

EXISTING 6FT CHAIN LINK FENCE


EXISTING- SIDE WALK

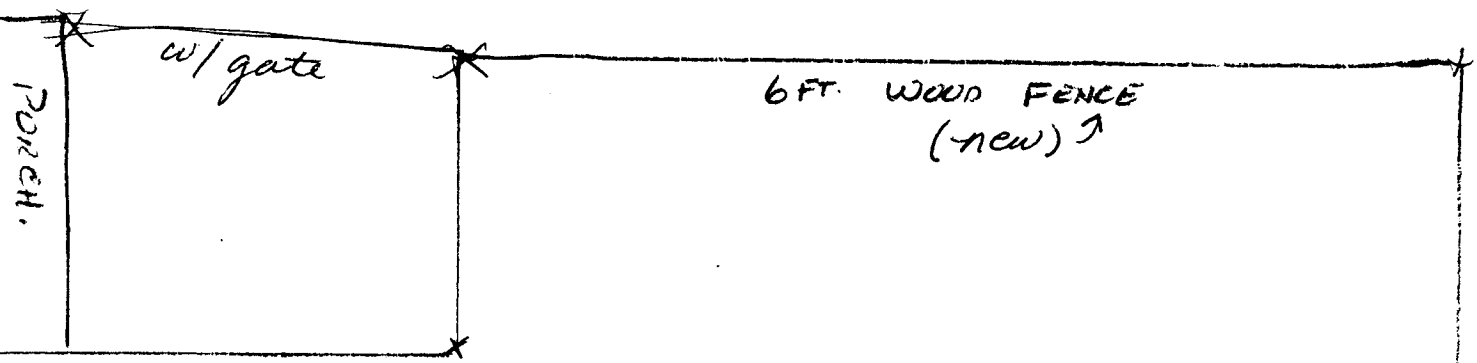

6FT. WOOD FENCE
(-new) ↑

FRONT
FENCE

HOUSE

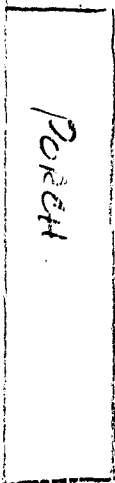

EXISTING 3FT WOOD FENCE

alley

6FT WOOD FENCE
(new)

EXISTING 6 FT WOOD FENCE

side yard