

FEE \$10.00

PERMIT # 11098




FENCE PERMIT
GRAND JUNCTION COMMUNITY DEVELOPMENT DEPARTMENT

ex

THIS SECTION TO BE COMPLETED BY APPLICANT

PLOT PLAN

PROPERTY ADDRESS 107 Miriam
 TAX SCHEDULE NO. 2945-252-12-003
 PROPERTY OWNER LESA & STEVEN ANTHONY
 OWNER'S PHONE 970-255-7481
 OWNER'S ADDRESS 107 Miriam
 CONTRACTOR J.S. Fenning
 CONTRACTOR'S PHONE _____
 CONTRACTOR'S ADDRESS _____
 FENCE MATERIAL 6' - 30"
 FENCE HEIGHT chain link / wood

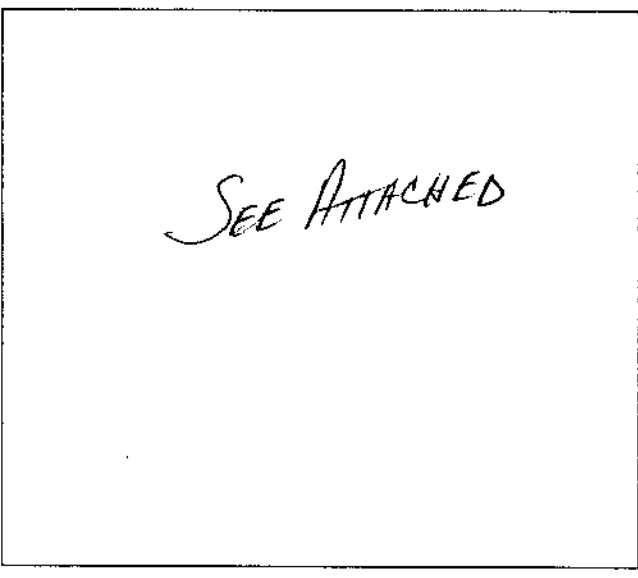

Plot plan must show property lines and property dimensions, all easements, all rights-of-way, all structures, all setbacks from property lines, & fence height(s).

THIS SECTION TO BE COMPLETED BY COMMUNITY DEVELOPMENT DEPARTMENT STAFF

ZONE RMF-8 SETBACKS: Front 20' from property line (PL) or
 SPECIAL CONDITIONS _____ from center of ROW, whichever is greater.
 Side 0' from PL Rear 0' from PL

Fences exceeding six feet in height require a separate permit from the City/County Building Department. A fence constructed on a corner lot that extends past the rear of the house along the side yard or abuts an alley requires approval from the City Engineer (Section 5-5-5B of the Grand Junction Zoning and Development Code).


The owner/applicant must correctly identify all property lines, easements, and rights-of-way and ensure the fence is located within the property's boundaries. Covenants, conditions, restrictions, easements and/or rights-of-way may restrict or prohibit the placement of fence(s). The owner/applicant is responsible for compliance with covenants, conditions, and restrictions which may apply. Fences built in easements may be subject to removal at the property owner's sole and absolute expense. Any modification of design and/or material as approved in this fence permit must be approved, in writing, by the Community Development Department Director.

I hereby acknowledge that I have read this application and the information and plot plan are correct; I agree to comply with any and all codes, ordinances, laws, regulations, or restrictions which apply.

I understand that failure to comply shall result in legal action, which may include but not necessarily be limited to removal of the fence(s) at the owner's cost.

Applicant's Signature Les Anthony Date 8-3-00
 Community Development's Approval Ronnie Edwards Date 8-3-00
 City Engineer's Approval (if required) N/A Date _____

VALID FOR SIX MONTHS FROM DATE OF ISSUANCE (Section 9-3-2D Grand Junction Zoning & Development Code)
(White: Planning) (Yellow: Customer) (Pink: Code Enforcement)

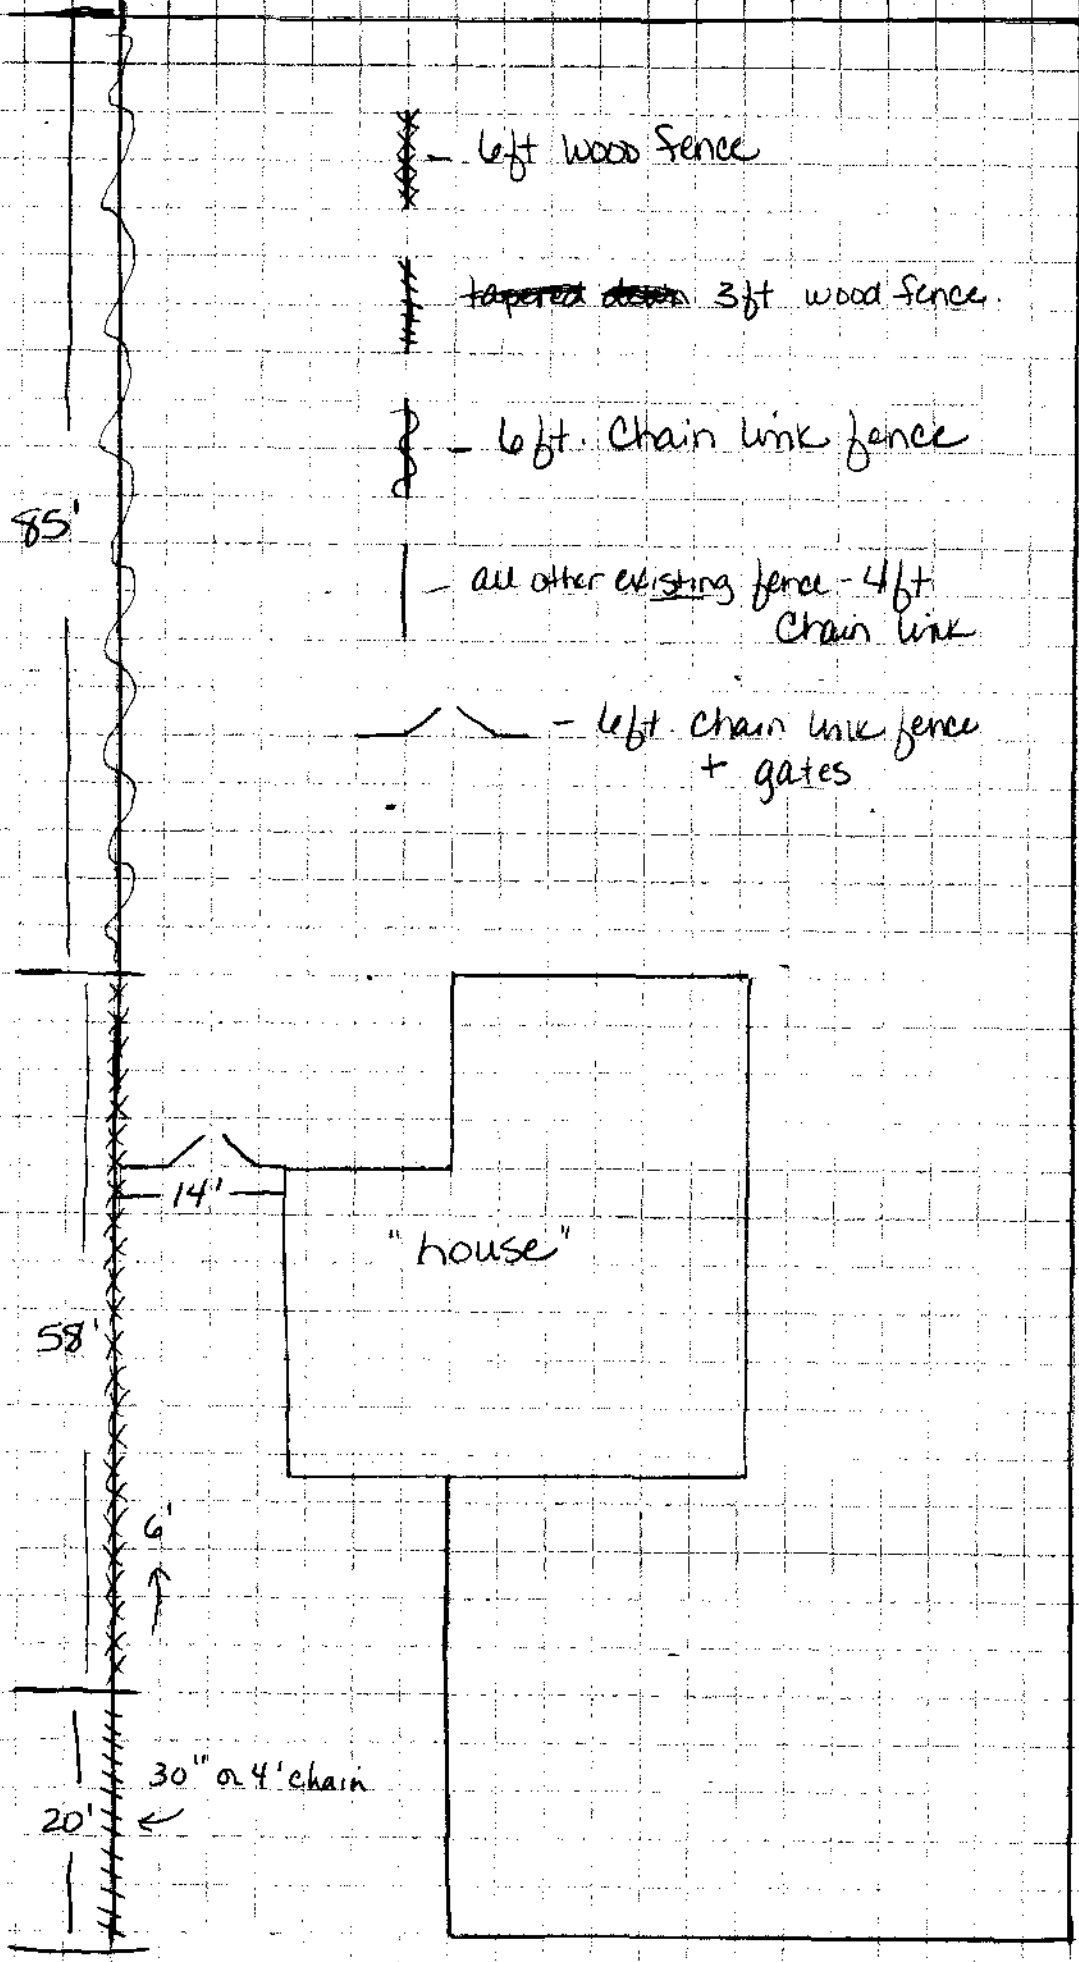

85'

58'

- left wood fence

- tapered down 3ft wood fence

- left Chain link fence

- all other existing fence - 4ft Chain link

- left chain link fence + gates

"house"

14'

6'

20'

30" or 4' chain

EXISTING

FRONT

107 Miriam Ave

for: Steve & KESA
 Anthony
 107 Miriam Ave.
 Grand Cpt., CO 80503
 { home - 255-7481 }
 { work - 245-5085 }