

FEE \$10.00

PERMIT # 11546




FENCE PERMIT
GRAND JUNCTION COMMUNITY DEVELOPMENT DEPARTMENT

THIS SECTION TO BE COMPLETED BY APPLICANT

PLOT PLAN

PROPERTY ADDRESS 2117 N. 1ST
TAX SCHEDULE NO. 2945-101-00-006
PROPERTY OWNER ROBERT DOLAN
OWNER'S PHONE 970-948-1652
OWNER'S ADDRESS 2117 N 1ST
CONTRACTOR Jerry Henni
CONTRACTOR'S PHONE 523-0955
CONTRACTOR'S ADDRESS 229 1/2 E BERTA LN
FENCE MATERIAL CEDAR - CHAIN LINK
FENCE HEIGHT 6' Cedar 4' Chain Link

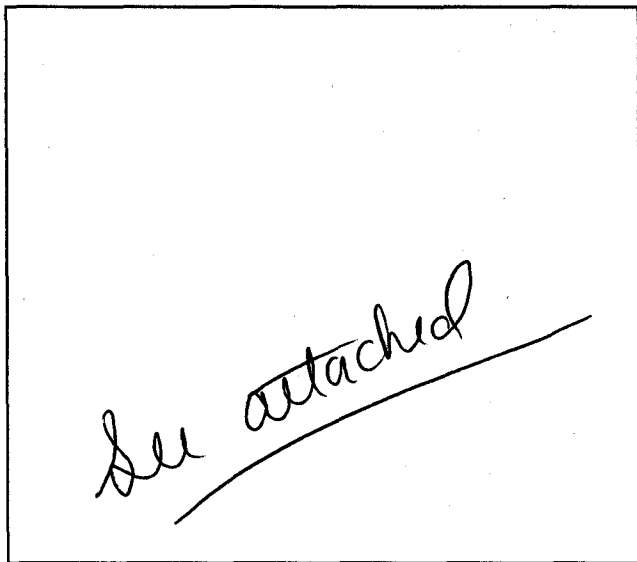

Plot plan must show property lines and property dimensions, all easements, all rights-of-way, all structures, all setbacks from property lines, & fence height(s).

THIS SECTION TO BE COMPLETED BY COMMUNITY DEVELOPMENT DEPARTMENT STAFF

ZONE RSF-4
SPECIAL CONDITIONS

SETBACKS: Front 20' from property line (PL) or
from center of ROW, whichever is greater.
Side 7' from PL Rear 25' from PL

Fences exceeding six feet in height require a separate permit from the City/County Building Department. A fence constructed on a corner lot that extends past the rear of the house along the side yard or abuts an alley requires approval from the City Engineer (Section 5-5-5B of the Grand Junction Zoning and Development Code).

The owner/applicant must correctly identify all property lines, easements, and rights-of-way and ensure the fence is located within the property's boundaries. Covenants, conditions, restrictions, easements and/or rights-of-way may restrict or prohibit the placement of fence(s). The owner/applicant is responsible for compliance with covenants, conditions, and restrictions which may apply. Fences built in easements may be subject to removal at the property owner's sole and absolute expense. Any modification of design and/or material as approved in this fence permit must be approved, in writing, by the Community Development Department Director.

I hereby acknowledge that I have read this application and the information and plot plan are correct; I agree to comply with any and all codes, ordinances, laws, regulations, or restrictions which apply.

I understand that failure to comply shall result in legal action, which may include but not necessarily be limited to removal of the fence(s) at the owner's cost.


Applicant's Signature Donna Henni
Community Development's Approval C. Faye Johnson
City Engineer's Approval (if required)

Date 10-26-01
Date 10/26/01
Date


VALID FOR SIX MONTHS FROM DATE OF ISSUANCE (Section 9-3-2D Grand Junction Zoning & Development Code)
(White: Planning) (Yellow: Customer) (Pink: Code Enforcement)

ROBERT DOLAN  
2117 NORTH 1ST  
970-948-1652

4' CHAIN LINK FENCE → 112'  
SASO

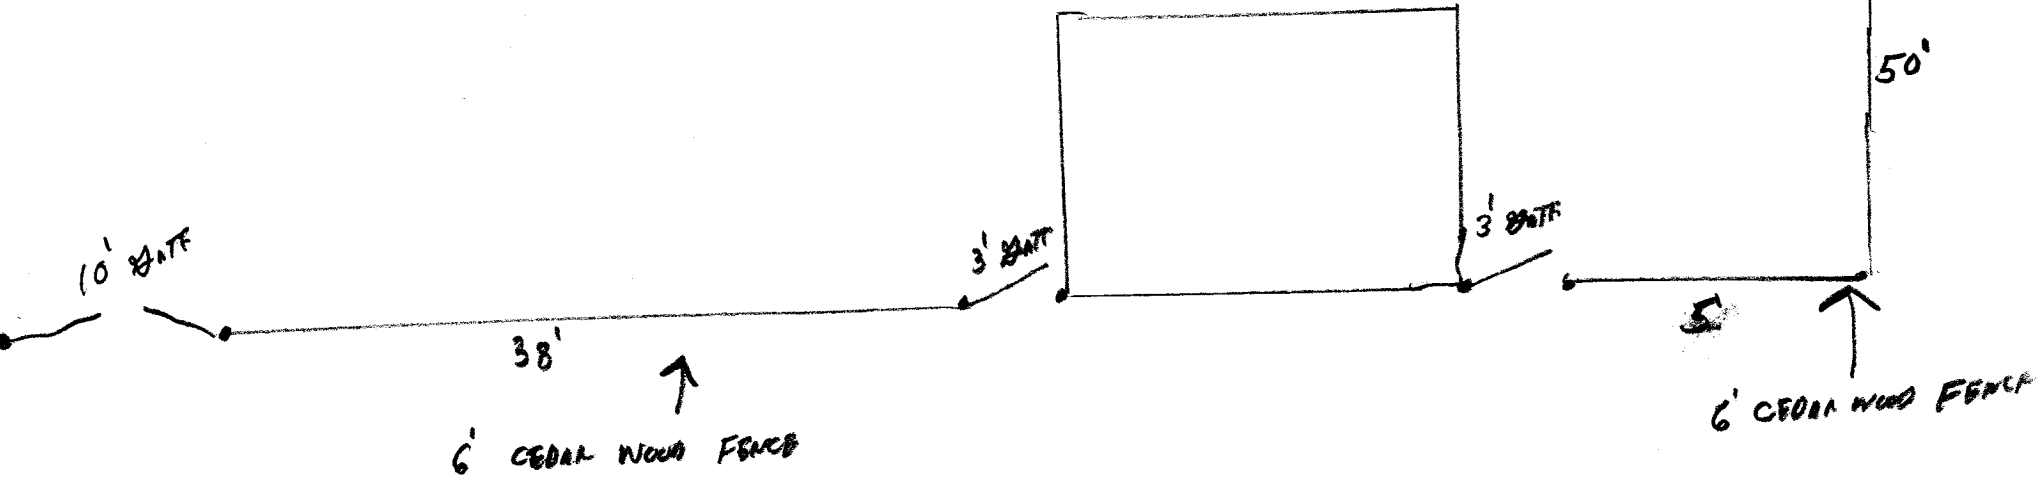

DRIVEWAY

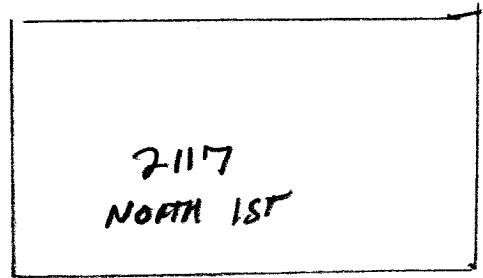

1ST STREET