

FEE \$10.00

PERMIT # 11585




FENCE PERMIT  
GRAND JUNCTION COMMUNITY DEVELOPMENT DEPARTMENT

THIS SECTION TO BE COMPLETED BY APPLICANT

PLOT PLAN

PROPERTY ADDRESS 699 ROUND HILL DR.  
TAX SCHEDULE NO. 2945-021-13-041  
PROPERTY OWNER LEONARD E HARVEY  
OWNER'S PHONE 245-7810  
OWNER'S ADDRESS 699 ROUND HILL DR  
CONTRACTOR \_\_\_\_\_  
CONTRACTOR'S PHONE \_\_\_\_\_  
CONTRACTOR'S ADDRESS \_\_\_\_\_  
FENCE MATERIAL CEDAR  
FENCE HEIGHT APPROX 6 FT

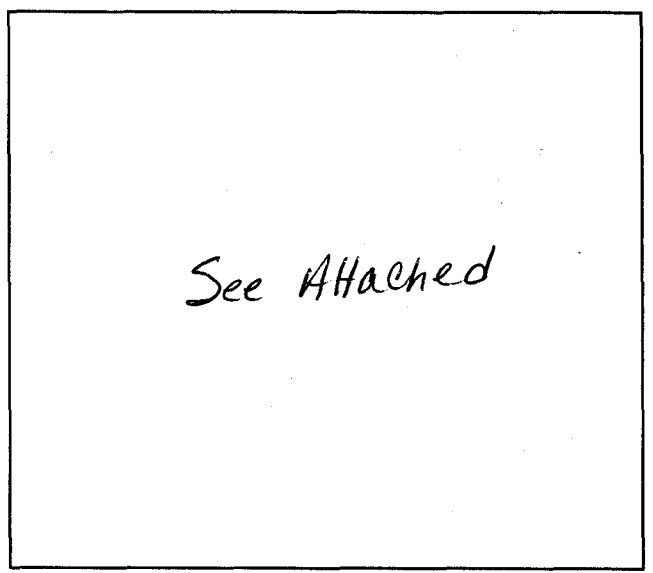

Plot plan must show property lines and property dimensions, all easements, all rights-of-way, all structures, all setbacks from property lines, & fence height(s).

THIS SECTION TO BE COMPLETED BY COMMUNITY DEVELOPMENT DEPARTMENT STAFF

ZONE RSF-1  
SPECIAL CONDITIONS \_\_\_\_\_

SETBACKS: Front 20' from property line (PL) or \_\_\_\_\_ from center of ROW, whichever is greater.  
Side 15' from PL Rear 30 from PL

Fences exceeding six feet in height require a separate permit from the City/County Building Department. A fence constructed on a corner lot that extends past the rear of the house along the side yard or abuts an alley requires approval from the City Engineer (Section 5-5-5B of the Grand Junction Zoning and Development Code).

The owner/applicant must correctly identify all property lines, easements, and rights-of-way and ensure the fence is located within the property's boundaries. Covenants, conditions, restrictions, easements and/or rights-of-way may restrict or prohibit the placement of fence(s). The owner/applicant is responsible for compliance with covenants, conditions, and restrictions which may apply. Fences built in easements may be subject to removal at the property owner's sole and absolute expense. Any modification of design and/or material as approved in this fence permit must be approved, in writing, by the Community Development Department Director.

I hereby acknowledge that I have read this application and the information and plot plan are correct; I agree to comply with any and all codes, ordinances, laws, regulations, or restrictions which apply.

I understand that failure to comply shall result in legal action, which may include but not necessarily be limited to removal of the fence(s) at the owner's cost.

Applicant's Signature Leonard E Harvey  
Community Development's Approval Mike Wagon  
City Engineer's Approval (if required) \_\_\_\_\_


Date 2-23-01  
Date 2/23/01  
Date \_\_\_\_\_

VALID FOR SIX MONTHS FROM DATE OF ISSUANCE (Section 9-3-2D Grand Junction Zoning & Development Code)  
(White: Planning) (Yellow: Customer) (Pink: Code Enforcement)

CURRENT FENCE 100'

PROPOSED FENCE 56'

80'

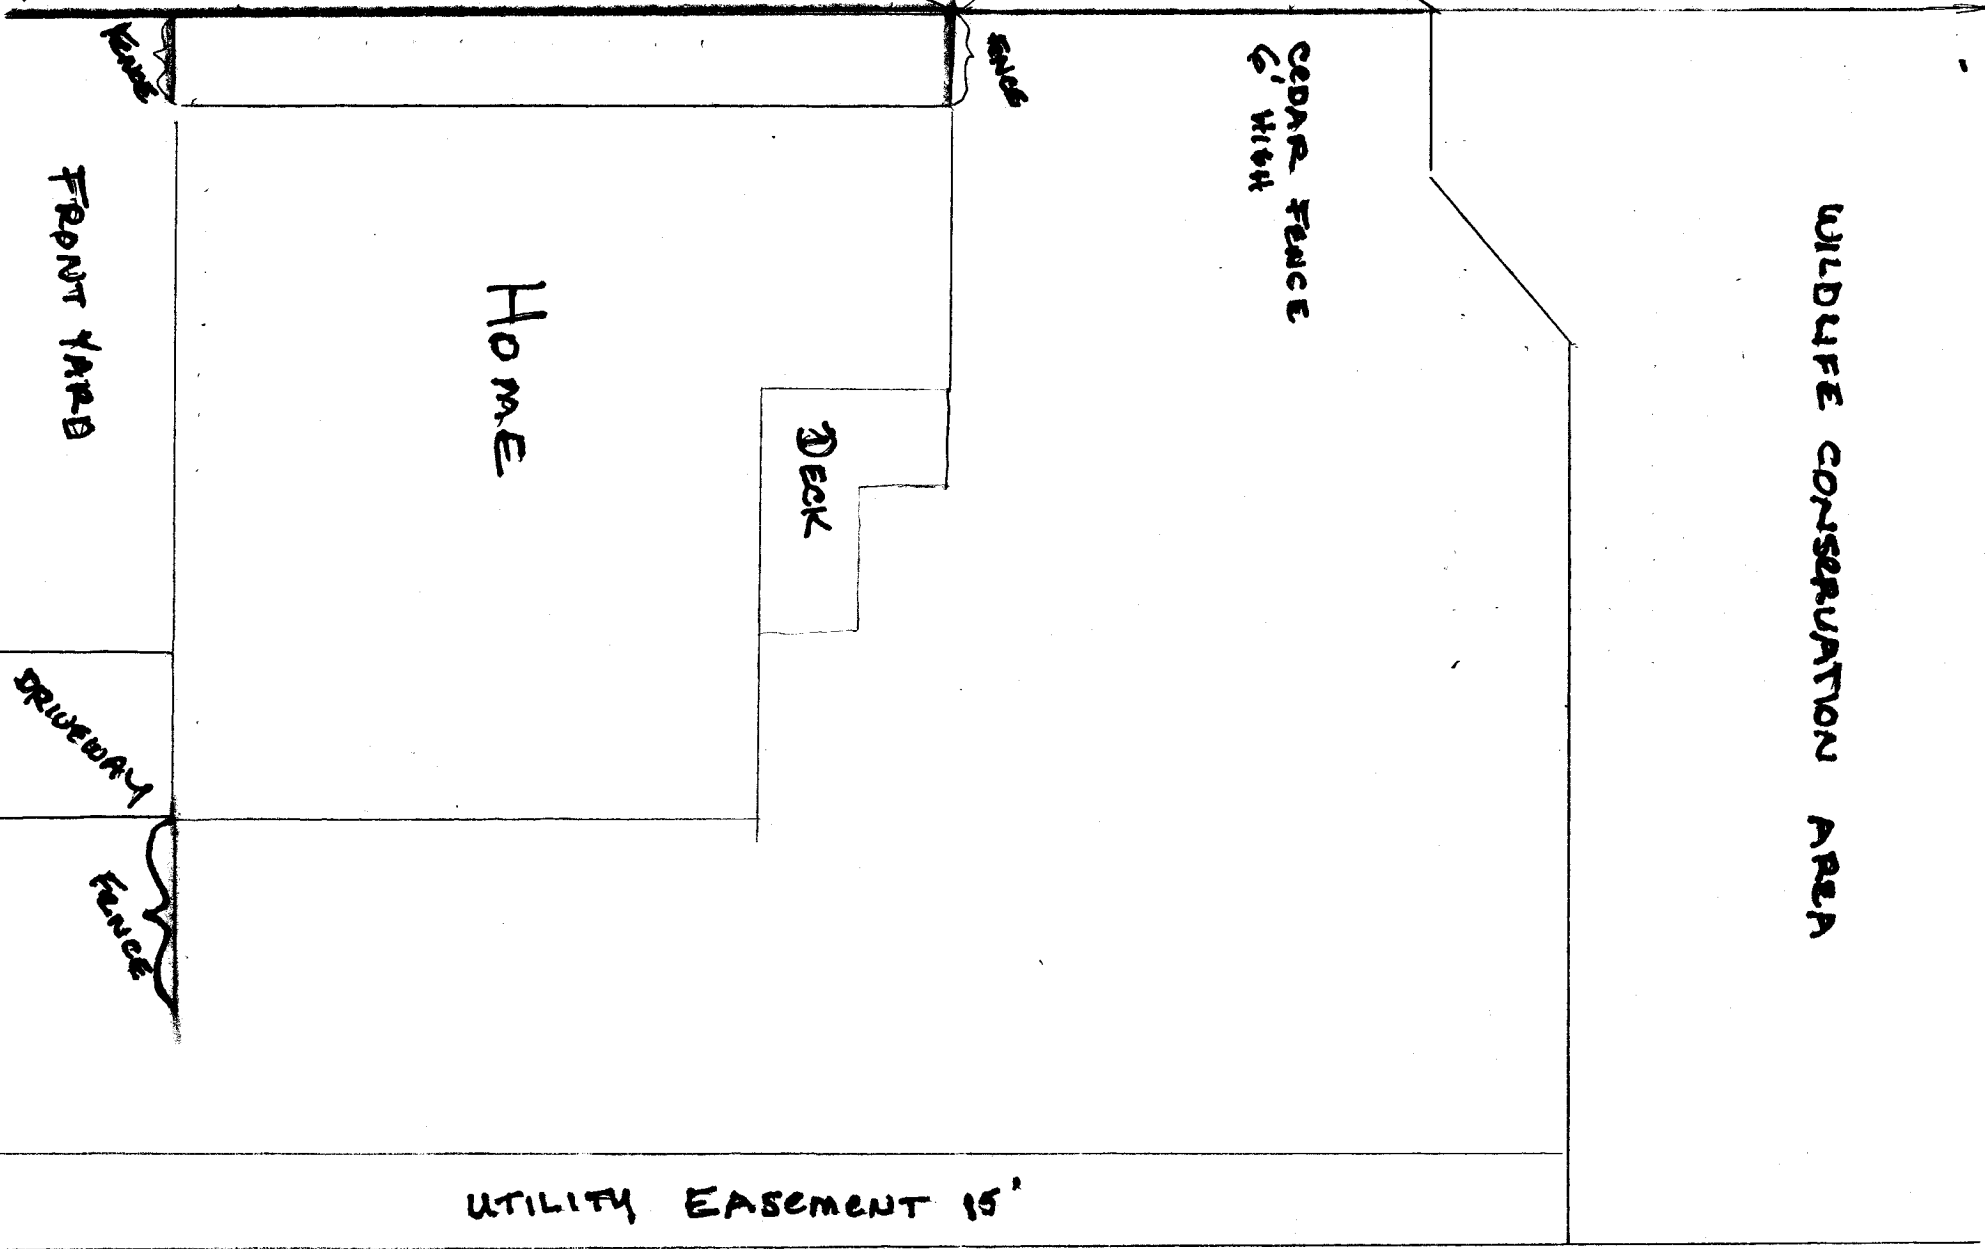

FRONT YARD

HOME

DRIVEWAY

FENCE

DECK

CEDAR FENCE  
6' HIGH

WILDLIFE CONSERVATION AREA

UTILITY EASEMENT 15'

100'

50'