



**Request for Proposal
RFP-4429-17-DH**

**PROFESSIONAL ENGINEERING SERVICES
FOR PARKS RAW WATER IRRIGATION
SUPPLY PHASE I**

RESPONSES DUE:

December 8, 2017 prior to 3:30 PM MST

Accepting Electronic Responses Only

**Responses Only Submitted Through the Rocky Mountain E-Purchasing System
(RMEPS)**

<https://www.rockymountainbidsystem.com/default.asp>

(Purchasing Representative does not have access or control of the vendor side of RMEPS. If website or other problems arise during response submission, vendor **MUST** contact RMEPS to resolve issue prior to the response deadline. 800-835-4603)

PURCHASING REPRESENTATIVE:

Duane Hoff Jr., Senior Buyer

duaneh@gjcity.org

970-244-1545

This solicitation has been developed specifically for a Request for Proposal intended to solicit competitive responses for this solicitation, and may not be the same as previous City of Grand Junction solicitations. All offerors are urged to thoroughly review this solicitation prior to submitting. Submittal by **FAX, EMAIL or HARD COPY IS NOT ACCEPTABLE** for this solicitation.

REQUEST FOR PROPOSAL

TABLE OF CONTENTS

Section

- 1.0 Administrative Information and Conditions for Submittal**
- 2.0 General Contract Terms and Conditions**
- 3.0 Insurance Requirements**
- 4.0 Specifications/Scope of Services**
- 5.0 Preparation and Submittal of Proposals**
- 6.0 Evaluation Criteria and Factors**
- 7.0 Solicitation Response Form**

REQUEST FOR PROPOSAL

SECTION 1.0: ADMINISTRATIVE INFORMATION & CONDITIONS FOR SUBMITTAL

- 1.1 Issuing Office:** This Request for Proposal (RFP) is issued by the City of Grand Junction. All contact regarding this RFP is directed to:

RFP QUESTIONS:

Duane Hoff Jr., Senior Buyer
duaneh@gjcity.org

- 1.2 Purpose:** The purpose of this RFP is to obtain proposals from qualified professional engineering firms to provide engineering services for the development of a raw water distribution system for purposes of delivering raw water from the City's Water Plant to City property located in west Orchard Mesa and the north side of the Colorado River water front. The services entails rehabilitation or slipline of approximately 5800 feet of abandoned 16 inch water line, extension of approximately 2050 feet of 12 to 16 inch water line, 2000 feet of rehabilitation or slipline of 2000 feet of abandoned 20-24 inch cast iron/steel then 1400 feet of 12 inch line to the proposed Riverfront at Las Colonias Park development. The proposed services include water system modeling to initially provide raw water to the cemetery, Duck Pond Park, Riverside Parkway interchange at Highway 50, Botanical Gardens, Amphitheater, and the proposed Riverfont at Las Colonias development (Phase I) and eventually to Eagle Rim Park (Phase II), Jarvis Property (Phase III) and the Riverside Park (Phase IV).
- 1.3 The Owner:** The Owner is the City of Grand Junction, Colorado and is referred to throughout this Solicitation. The term Owner means the Owner or his authorized representative.
- 1.4 Mandatory Pre-Proposal Briefing/Site Visit:** A **mandatory** pre-proposal briefing/site visit is required for all prospective offerors. The purpose will be to inspect and to clarify the contents of this Request for Proposal (RFP). Meeting location shall begin at City Hall Auditorium, 250 N. 5th Street, Grand Junction, CO on November 28, 2017 at 1:00pm. The site visit will immediately follow at the City Water Plant.

Each firm that intends to submit a proposal as the prime firm (the firm that will enter into a contract agreement with Owner) must have a representative sign in at this meeting on behalf of the prime firm. It is not acceptable for a prime firm to team-up after the fact with a firm that does attend the meeting.

- 1.5 Compliance:** All participating Offerors, by their signature hereunder, shall agree to comply with all conditions, requirements, and instructions of this RFP as stated or implied herein. Should the Owner omit anything from this packet which is necessary to the clear understanding of the requirements, or should it appear that various instructions are in conflict, the Offeror(s) shall secure instructions from the Purchasing Division prior to the date and time of the submittal deadline shown in this RFP.
- 1.6 Submission:** Please refer to section 5.0 for what is to be included. **Each proposal shall be submitted in electronic format only, and only through the Rocky Mountain E-**

Purchasing website (<https://www.rockymountainbidsystem.com/default.asp>). *This site offers both “free” and “paying” registration options that allow for full access of the Owner’s documents and for electronic submission of proposals. (Note: “free” registration may take up to 24 hours to process. Please Plan accordingly.)* Please view our “**Electronic Vendor Registration Guide**” at <http://www.gjcity.org/business-and-economic-development/bids/> for details. For proper comparison and evaluation, the City requests that proposals be formatted as directed in Section 5.0 “Preparation and Submittal of Proposals.” Submittals received that fail to follow this format may be ruled non-responsive. (Purchasing Representative does not have access or control of the vendor side of RMEPS. If website or other problems arise during response submission, vendor **MUST** contact RMEPS to resolve issue prior to the response deadline. **800-835-4603**).

- 1.7 Altering Proposals:** Any alterations made prior to opening date and time must be initialed by the signer of the proposal, guaranteeing authenticity. Proposals cannot be altered or amended after submission deadline.
- 1.8 Withdrawal of Proposal:** A proposal must be firm and valid for award and may not be withdrawn or canceled by the Offeror for sixty (60) days following the submittal deadline date, and only prior to award. The Offeror so agrees upon submittal of their proposal. After award this statement is not applicable.
- 1.9 Acceptance of Proposal Content:** The contents of the proposal of the successful Offeror shall become contractual obligations if acquisition action ensues. Failure of the successful Offeror to accept these obligations in a contract shall result in cancellation of the award and such vendor shall be removed from future solicitations.
- 1.10 Addenda:** All questions shall be submitted in writing to the appropriate person as shown in Section 1.1. Any interpretations, corrections and changes to this RFP or extensions to the opening/receipt date shall be made by a written Addendum to the RFP by the City Purchasing Division. Sole authority to authorize addenda shall be vested in the City of Grand Junction Purchasing Representative. Addenda will be issued electronically through the Rocky Mountain E-Purchasing website at www.rockymountainbidsystem.com. Offerors shall acknowledge receipt of all addenda in their proposal.
- 1.11 Exceptions and Substitutions:** All proposals meeting the intent of this RFP shall be considered for award. Offerors taking exception to the specifications shall do so at their own risk. The Owner reserves the right to accept or reject any or all substitutions or alternatives. When offering substitutions and/or alternatives, Offeror must state these exceptions in the section pertaining to that area. Exception/substitution, if accepted, must meet or exceed the stated intent and/or specifications. The absence of such a list shall indicate that the Offeror has not taken exceptions, and if awarded a contract, shall hold the Offeror responsible to perform in strict accordance with the specifications or scope of services contained herein.
- 1.12 Confidential Material:** All materials submitted in response to this RFP shall ultimately become public record and shall be subject to inspection after contract award. “**Proprietary or Confidential Information**” is defined as any information that is not generally known to competitors and which provides a competitive advantage. Unrestricted disclosure of proprietary information places it in the public domain. Only submittal information clearly

identified with the words “**Confidential Disclosure**” and uploaded as a separate document shall establish a confidential, proprietary relationship. Any material to be treated as confidential or proprietary in nature must include a justification for the request. The request shall be reviewed and either approved or denied by the Owner. If denied, the proposer shall have the opportunity to withdraw its entire proposal, or to remove the confidential or proprietary restrictions. Neither cost nor pricing information nor the total proposal shall be considered confidential or proprietary.

1.13 Response Material Ownership: All proposals become the property of the Owner upon receipt and shall only be returned to the proposer at the Owner’s option. Selection or rejection of the proposal shall not affect this right. The Owner shall have the right to use all ideas or adaptations of the ideas contained in any proposal received in response to this RFP, subject to limitations outlined in the entitled “Confidential Material”. Disqualification of a proposal does not eliminate this right.

1.14 Minimal Standards for Responsible Prospective Offerors: A prospective Offeror must affirmably demonstrate their responsibility. A prospective Offeror must meet the following requirements.

- Have adequate financial resources, or the ability to obtain such resources as required.
- Be able to comply with the required or proposed completion schedule.
- Have a satisfactory record of performance.
- Have a satisfactory record of integrity and ethics.
- Be otherwise qualified and eligible to receive an award and enter into a contract with the Owner.

1.15 Open Records: Proposals shall be received and publicly acknowledged at the location, date, and time stated herein. Offerors, their representatives and interested persons may be present. Proposals shall be received and acknowledged only so as to avoid disclosure of process. However, all proposals shall be open for public inspection after the contract is awarded. Trade secrets and confidential information contained in the proposal so identified by offer as such shall be treated as confidential by the Owner to the extent allowable in the Open Records Act.

1.16 Sales Tax: The Owner is, by statute, exempt from the State Sales Tax and Federal Excise Tax; therefore, all fees shall not include taxes.

1.17 Public Opening: Proposals shall be opened in the City Hall Auditorium, 250 North 5th Street, Grand Junction, CO, 81501, immediately following the proposal deadline. Offerors, their representatives and interested persons may be present. Only the names and locations on the proposing firms will be disclosed.

SECTION 2.0: GENERAL CONTRACT TERMS AND CONDITIONS

2.1. Acceptance of RFP Terms: A proposal submitted in response to this RFP shall constitute a binding offer. Acknowledgment of this condition shall be indicated on the Letter of Interest or Cover Letter by the autographic signature of the Offeror or an officer of the Offeror legally authorized to execute contractual obligations. A submission in response to the RFP acknowledges acceptance by the Offeror of all terms and conditions including

compensation, as set forth herein. An Offeror shall identify clearly and thoroughly any variations between its proposal and the Owner's RFP requirements. Failure to do so shall be deemed a waiver of any rights to subsequently modify the terms of performance, except as outlined or specified in the RFP.

- 2.2. Execution, Correlation, Intent, and Interpretations:** The Contract Documents shall be signed by the Owner and Contractor. By executing the contract, the Contractor represents that they have familiarized themselves with the local conditions under which the Services is to be performed, and correlated their observations with the requirements of the Contract Documents. The Contract Documents are complementary, and what is required by any one, shall be as binding as if required by all. The intention of the documents is to include all labor, materials, equipment, services and other items necessary for the proper execution and completion of the scope of services as defined in the technical specifications and drawings contained herein. All drawings, specifications and copies furnished by the Owner are, and shall remain, Owner property. They are not to be used on any other project.
- 2.3. Permits, Fees, & Notices:** The Contractor shall secure and pay for all permits, governmental fees and licenses necessary for the proper execution and completion of the services. The Contractor shall give all notices and comply with all laws, ordinances, rules, regulations and orders of any public authority bearing on the performance of the services. If the Contractor observes that any of the Contract Documents are at variance in any respect, he shall promptly notify the Owner in writing, and any necessary changes shall be adjusted by approximate modification. If the Contractor performs any services knowing it to be contrary to such laws, ordinances, rules and regulations, and without such notice to the Owner, he shall assume full responsibility and shall bear all costs attributable.
- 2.4. Responsibility for those Performing the Services:** The Contractor shall be responsible to the Owner for the acts and omissions of all his employees and all other persons performing any of the services under a contract with the Contractor.
- 2.5. Payment & Completion:** The Contract Sum is stated in the Contract and is the total amount payable by the Owner to the Contractor for the performance of the services under the Contract Documents. Upon receipt of written notice that the services is ready for final inspection and acceptance and upon receipt of application for payment, the Owner's Project Manager will promptly make such inspection and, when they find the services acceptable under the Contract Documents and the Contract fully performed, the Owner shall make payment in the manner provided in the Contract Documents. Partial payments will be based upon estimates, prepared by the Contractor, of the value of services performed and materials placed in accordance with the Contract Documents. The services performed by Contractor shall be in accordance with generally accepted professional practices and the level of competency presently maintained by other practicing professional firms in the same or similar type of services in the applicable community. The services and services to be performed by Contractor hereunder shall be done in compliance with applicable laws, ordinances, rules and regulations.
- 2.6. Protection of Persons & Property:** The Contractor shall comply with all applicable laws, ordinances, rules, regulations and orders of any public authority having jurisdiction for the safety of persons or property or to protect them from damage, injury or loss. Contractor shall erect and maintain, as required by existing safeguards for safety and protection, and

all reasonable precautions, including posting danger signs or other warnings against hazards promulgating safety regulations and notifying owners and users of adjacent utilities. When or where any direct or indirect damage or injury is done to public or private property by or on account of any act, omission, neglect, or misconduct by the Contractor in the execution of the services, or in consequence of the non-execution thereof by the Contractor, they shall restore, at their own expense, such property to a condition similar or equal to that existing before such damage or injury was done, by repairing, rebuilding, or otherwise restoring as may be directed, or it shall make good such damage or injury in an acceptable manner.

- 2.7. Changes in the Services:** The Owner, without invalidating the contract, may order changes in the services within the general scope of the contract consisting of additions, deletions or other revisions. All such changes in the services shall be authorized by Change Order/Amendment and shall be executed under the applicable conditions of the contract documents. A Change Order/Amendment is a written order to the Contractor signed by the Owner issued after the execution of the contract, authorizing a change in the services or an adjustment in the contract sum or the contract time.
- 2.8. Minor Changes in the Services:** The Owner shall have authority to order minor changes in the services not involving an adjustment in the contract sum or an extension of the contract time and not inconsistent with the intent of the contract documents.
- 2.9. Uncovering & Correction of Services:** The Contractor shall promptly correct all services found by the Owner as defective or as failing to conform to the contract documents. The Contractor shall bear all costs of correcting such rejected services, including the cost of the Owner's additional services thereby made necessary. The Owner shall give such notice promptly after discover of condition. All such defective or non-conforming services under the above paragraphs shall be removed from the site where necessary and the services shall be corrected to comply with the contract documents without cost to the Owner.
- 2.10. Acceptance Not Waiver:** The Owner's acceptance or approval of any services furnished hereunder shall not in any way relieve the proposer of their present responsibility to maintain the high quality, integrity and timeliness of his services. The Owner's approval or acceptance of, or payment for, any services shall not be construed as a future waiver of any rights under this Contract, or of any cause of action arising out of performance under this Contract.
- 2.11. Change Order/Amendment:** No oral statement of any person shall modify or otherwise change, or affect the terms, conditions or specifications stated in the resulting contract. All amendments to the contract shall be made in writing by the Owner.
- 2.12. Assignment:** The Offeror shall not sell, assign, transfer or convey any contract resulting from this RFP, in whole or in part, without the prior written approval from the Owner.
- 2.13. Compliance with Laws:** Proposals must comply with all Federal, State, County and local laws governing or covering this type of service and the fulfillment of all ADA (Americans with Disabilities Act) requirements. Contractor hereby warrants that it is qualified to assume the responsibilities and render the services described herein and has all requisite corporate authority and professional licenses in good standing, required by law.

- 2.14. Debarment/Suspension:** The Contractor hereby certifies that the Contractor is not presently debarred, suspended, proposed for debarment, declared ineligible, or voluntarily excluded from covered transactions by any Governmental department or agency.
- 2.15. Confidentiality:** All information disclosed by the Owner to the Offeror for the purpose of the services to be done or information that comes to the attention of the Offeror during the course of performing such services is to be kept strictly confidential.
- 2.16. Conflict of Interest:** No public official and/or Owner employee shall have interest in any contract resulting from this RFP.
- 2.17. Contract:** This Request for Proposal, submitted documents, and any negotiations, when properly accepted by the Owner, shall constitute a contract equally binding between the Owner and Offeror. The contract represents the entire and integrated agreement between the parties hereto and supersedes all prior negotiations, representations, or agreements, either written or oral, including the Proposal documents. The contract may be amended or modified with Change Orders, Field Orders, or Amendment.
- 2.18. Project Manager/Administrator:** The Project Manager, on behalf of the Owner, shall render decisions in a timely manner pertaining to the services proposed or performed by the Offeror. The Project Manager shall be responsible for approval and/or acceptance of any related performance of the Scope of Services.
- 2.19. Contract Termination:** This contract shall remain in effect until any of the following occurs: (1) contract expires; (2) completion of services; (3) acceptance of services or, (4) for convenience terminated by either party with a written *Notice of Cancellation* stating therein the reasons for such cancellation and the effective date of cancellation at least thirty days past notification.
- 2.20. Employment Discrimination:** During the performance of any services per agreement with the Owner, the Offeror, by submitting a Proposal, agrees to the following conditions:
- 2.20.1. The Offeror shall not discriminate against any employee or applicant for employment because of race, religion, color, sex, age, disability, citizenship status, marital status, veteran status, sexual orientation, national origin, or any legally protected status except when such condition is a legitimate occupational qualification reasonably necessary for the normal operations of the Offeror. The Offeror agrees to post in conspicuous places, visible to employees and applicants for employment, notices setting forth the provisions of this nondiscrimination clause.
- 2.20.2. The Offeror, in all solicitations or advertisements for employees placed by or on behalf of the Offeror, shall state that such Offeror is an Equal Opportunity Employer.
- 2.20.3. Notices, advertisements, and solicitations placed in accordance with federal law, rule, or regulation shall be deemed sufficient for the purpose of meeting the requirements of this section.

- 2.21. Immigration Reform and Control Act of 1986 and Immigration Compliance:** The Offeror certifies that it does not and will not during the performance of the contract employ illegal alien servicesers or otherwise violate the provisions of the Federal Immigration Reform and Control Act of 1986 and/or the immigration compliance requirements of State of Colorado C.R.S. § 8-17.5-101, *et.seq.* (House Bill 06-1343).
- 2.22. Ethics:** The Offeror shall not accept or offer gifts or anything of value nor enter into any business arrangement with any employee, official, or agent of the Owner.
- 2.23. Failure to Deliver:** In the event of failure of the Offeror to deliver services in accordance with the contract terms and conditions, the Owner, after due oral or written notice, may procure the services from other sources and hold the Offeror responsible for any costs resulting in additional purchase and administrative services. This remedy shall be in addition to any other remedies that the Owner may have.
- 2.24. Failure to Enforce:** Failure by the Owner at any time to enforce the provisions of the contract shall not be construed as a waiver of any such provisions. Such failure to enforce shall not affect the validity of the contract or any part thereof or the right of the Owner to enforce any provision at any time in accordance with its terms.
- 2.25. Force Majeure:** The Offeror shall not be held responsible for failure to perform the duties and responsibilities imposed by the contract due to legal strikes, fires, riots, rebellions, and acts of God beyond the control of the Offeror, unless otherwise specified in the contract.
- 2.26. Indemnification:** Offeror shall defend, indemnify and save harmless the Owner and all its officers, employees, insurers, and self-insurance pool, from and against all liability, suits, actions, or other claims of any character, name and description brought for or on account of any injuries or damages received or sustained by any person, persons, or property on account of any negligent act or fault of the Offeror, or of any Offeror's agent, employee, subcontractor or supplier in the execution of, or performance under, any contract which may result from proposal award. Offeror shall pay any judgment with cost which may be obtained against the Owner growing out of such injury or damages.
- 2.27. Independent Firm:** The Offeror shall be legally considered an Independent Firm and neither the Firm nor its employees shall, under any circumstances, be considered servants or agents of the Owner. The Owner shall be at no time legally responsible for any negligence or other wrongdoing by the Firm, its servants, or agents. The Owner shall not withhold from the contract payments to the Firm any federal or state unemployment taxes, federal or state income taxes, Social Security Tax or any other amounts for benefits to the Firm. Further, the Owner shall not provide to the Firm any insurance coverage or other benefits, including Servicesers' Compensation, normally provided by the Owner for its employees.
- 2.28. Nonconforming Terms and Conditions:** A proposal that includes terms and conditions that do not conform to the terms and conditions of this Request for Proposal is subject to rejection as non-responsive. The Owner reserves the right to permit the Offeror to withdraw nonconforming terms and conditions from its proposal prior to a determination by the Owner of non-responsiveness based on the submission of nonconforming terms and conditions.

- 2.29. Ownership:** All plans, prints, designs, concepts, etc., shall become the property of the Owner.
- 2.30. Oral Statements:** No oral statement of any person shall modify or otherwise affect the terms, conditions, or specifications stated in this document and/or resulting agreement. All modifications to this request and any agreement must be made in writing by the Owner.
- 2.31. Patents/Copyrights:** The Offeror agrees to protect the Owner from any claims involving infringements of patents and/or copyrights. In no event shall the Owner be liable to the Offeror for any/all suits arising on the grounds of patent(s)/copyright(s) infringement. Patent/copyright infringement shall null and void any agreement resulting from response to this RFP.
- 2.32. Venue:** Any agreement as a result of responding to this RFP shall be deemed to have been made in, and shall be construed and interpreted in accordance with, the laws of the City of Grand Junction, Mesa County, Colorado.
- 2.33. Expenses:** Expenses incurred in preparation, submission and presentation of this RFP are the responsibility of the company and can not be charged to the Owner.
- 2.34. Sovereign Immunity:** The Owner specifically reserves its right to sovereign immunity pursuant to Colorado State Law as a defense to any action arising in conjunction to this agreement.
- 2.35. Public Funds/Non-Appropriation of Funds:** Funds for payment have been provided through the Owner's budget approved by the City Council/Board of County Commissioners for the stated fiscal year only. State of Colorado statutes prohibit the obligation and expenditure of public funds beyond the fiscal year for which a budget has been approved. Therefore, anticipated orders or other obligations that may arise past the end of the stated Owner's fiscal year shall be subject to budget approval. Any contract will be subject to and must contain a governmental non-appropriation of funds clause.
- 2.36. Collusion Clause:** Each Offeror by submitting a proposal certifies that it is not party to any collusive action or any action that may be in violation of the Sherman Antitrust Act. Any and all proposals shall be rejected if there is evidence or reason for believing that collusion exists among the proposers. The Owner may or may not, at the discretion of the Owner Purchasing Representative, accept future proposals for the same service or commodities for participants in such collusion.
- 2.37. Gratuities:** The Contractor certifies and agrees that no gratuities or kickbacks were paid in connection with this contract, nor were any fees, commissions, gifts or other considerations made contingent upon the award of this contract. If the Contractor breaches or violates this warranty, the Owner may, at their discretion, terminate this contract without liability to the Owner.
- 2.38. Performance of the Contract:** The Owner reserves the right to enforce the performance of the contract in any manner prescribed by law or deemed to be in the best interest of the Owner in the event of breach or default of resulting contract award.

- 2.39. Benefit Claims:** The Owner shall not provide to the Offeror any insurance coverage or other benefits, including Serviceser's Compensation, normally provided by the Owner for its employees.
- 2.40. Default:** The Owner reserves the right to terminate the contract in the event the Contractor fails to meet delivery or completion schedules, or otherwise perform in accordance with the accepted proposal. Breach of contract or default authorizes the Owner to purchase like services elsewhere and charge the full increase in cost to the defaulting Offeror.
- 2.41. Multiple Offers:** If said proposer chooses to submit more than one offer, THE ALTERNATE OFFER must be clearly marked "Alternate Proposal". The Owner reserves the right to make award in the best interest of the Owner.
- 2.42. Cooperative Purchasing:** Purchases as a result of this solicitation are primarily for the Owner. Other governmental entities may be extended the opportunity to utilize the resultant contract award with the agreement of the successful provider and the participating agencies. All participating entities will be required to abide by the specifications, terms, conditions and pricings established in this Proposal. The quantities furnished in this proposal document are for only the Owner. It does not include quantities for any other jurisdiction. The Owner will be responsible only for the award for our jurisdiction. Other participating entities will place their own awards on their respective Purchase Orders through their purchasing office or use their purchasing card for purchase/payment as authorized or agreed upon between the provider and the individual entity. The Owner accepts no liability for payment of orders placed by other participating jurisdictions that choose to piggy-back on our solicitation. Orders placed by participating jurisdictions under the terms of this solicitation will indicate their specific delivery and invoicing instructions.
- 2.43. Definitions:**
- 2.43.1. "Offeror" and/or "Proposer" refers to the person or persons legally authorized by the Consultant to make an offer and/or submit a response (fee) proposal in response to the Owner's RFP.
- 2.43.2. The term "Services" includes all labor, materials, equipment, and/or services necessary to produce the requirements of the Contract Documents.
- 2.43.3. "Contractor" is the person, organization, firm or consultant identified as such in the Agreement and is referred to throughout the Contract Documents. The term Contractor means the Contractor or his authorized representative. The Contractor shall carefully study and compare the General Contract Conditions of the Contract, Specification and Drawings, Scope of Services, Addenda and Modifications and shall at once report to the Owner any error, inconsistency or omission he may discover. Contractor shall not be liable to the Owner for any damage resulting from such errors, inconsistencies or omissions. The Contractor shall not commence services without clarifying Drawings, Specifications, or Interpretations.
- 2.43.4. "Sub-Contractor is a person or organization who has a direct contract with the Contractor to perform any of the services at the site. The term sub-contractor is referred to throughout the contract documents and means a sub-contractor or his authorized representative.

- 2.44. Public Disclosure Record:** If the Proposer has knowledge of their employee(s) or sub-proposers having an immediate family relationship with an Owner employee or elected official, the proposer must provide the Purchasing Representative with the name(s) of these individuals. These individuals are required to file an acceptable "Public Disclosure Record", a statement of financial interest, before conducting business with the Owner.

SECTION 3.0: INSURANCE REQUIREMENTS

- 3.1 Insurance Requirements:** The selected Firm agrees to procure and maintain, at its own cost, policy(s) of insurance sufficient to insure against all liability, claims, demands, and other obligations assumed by the Firm pursuant to this Section. Such insurance shall be in addition to any other insurance requirements imposed by this Contract or by law. The Firm shall not be relieved of any liability, claims, demands, or other obligations assumed pursuant to this Section by reason of its failure to procure or maintain insurance in sufficient amounts, durations, or types.

Firm shall procure and maintain and, if applicable, shall cause any Subcontractor of the Firm to procure and maintain insurance coverage listed below. Such coverage shall be procured and maintained with forms and insurers acceptable to The Owner. All coverage shall be continuously maintained to cover all liability, claims, demands, and other obligations assumed by the Firm pursuant to this Section. In the case of any claims-made policy, the necessary retroactive dates and extended reporting periods shall be procured to maintain such continuous coverage. Minimum coverage limits shall be as indicated below unless specified otherwise in the Special Conditions:

(a) Worker Compensation: Contractor shall comply with all State of Colorado Regulations concerning Workers' Compensation insurance coverage.

(b) General Liability insurance with minimum combined single limits of:

ONE MILLION DOLLARS (\$1,000,000) each occurrence and
ONE MILLION DOLLARS (\$1,000,000) per job aggregate.

The policy shall be applicable to all premises, products and completed operations. The policy shall include coverage for bodily injury, broad form property damage (including completed operations), personal injury (including coverage for contractual and employee acts), blanket contractual, products, and completed operations. The policy shall include coverage for explosion, collapse, and underground (XCU) hazards. The policy shall contain a severability of interests provision.

(c) Comprehensive Automobile Liability insurance with minimum combined single limits for bodily injury and property damage of not less than:

ONE MILLION DOLLARS (\$1,000,000) each occurrence and
ONE MILLION DOLLARS (\$1,000,000) aggregate

(d) Professional Liability & Errors and Omissions Insurance policy with a minimum of:

ONE MILLION DOLLARS (\$1,000,000) per claim

This policy shall provide coverage to protect the contractor against liability incurred as a result of the professional services performed as a result of responding to this Solicitation.

With respect to each of Consultant's owned, hired, or non-owned vehicles assigned to be used in performance of the Services. The policy shall contain a severability of interests provision.

- 3.2 Additional Insured Endorsement:** The policies required by paragraphs (b), and (c) above shall be endorsed to include the Owner and the Owner's officers and employees as additional insureds. Every policy required above shall be primary insurance, and any insurance carried by the Owner, its officers, or its employees, or carried by or provided through any insurance pool of the Owner, shall be excess and not contributory insurance to that provided by Contractor. The Contractor shall be solely responsible for any deductible losses under any policy required above.

SECTION 4.0: SPECIFICATIONS/SCOPE OF SERVICES

- 4.1. General/Background:** The City is developing the proposed Riverfront at Las Colonias Park development. In evaluation of various potential irrigation sources, it was determined to develop a new raw water distribution system from the City of Grand Junction water plant to various park properties located on West Orchard Mesa and the north side of the Colorado River. The first phase is envisioned to deliver raw water for irrigation of the City Cemetery, Duck Pond Park, Riverside Parkway at Highway 50 interchange, Botanical Gardens, Amphitheater and the proposed Riverfront at Las Colonias development. Later phases will extend the system to Eagle Rim Park (Phase II), Jarvis Property (Phase III), and Riverside Park (Phase IV).

The work entails valving and piping at the City Water Plant Raw Water Reservoir, rehabilitation or slipline of approximately 5800 feet of abandoned 16 inch water line, extension of approximately 2050 feet of 12 to 16 inch water line within CDOT's Hwy 50 right-of-way including the Highway 50 Colorado River Bridge, 2000 feet of rehabilitation or slipline of abandoned 20-24 inch cast iron/steel then 1400 feet of 12 inch line to the proposed Riverfront at Las Colonias Park development.

The project scope includes system modeling for Phases I-IV, Phase I final design, including development of construction drawings and specifications.

4.2. Special Conditions/Provisions:

4.2.1 Price/Fees: Project pricing shall be all inclusive, to include, but not be limited to: labor, materials, equipment, travel, drawings, engineering work, shipping/freight, licenses, permits, fees, etc.

Provide a complete list of costs using Solicitation Response Form found in Section 7. Provide a total cost sum using Solicitation Response Form found in Section 7, accompanied by a complete list of costs breakdown. **Firm shall provide this Fee Proposal electronically with their bid submission as a separate electronic file titled "Fee Proposal".**

All fees will be considered by the Owner to be negotiable. The fee proposals will not be opened by the Owner until a prospective awarded firm has been determined. Then, only the fee proposal of the successful preferred proposer will be opened. However, the Owner reserves the right to open competing fee proposals and consider their contents if a contract agreement cannot be negotiated with the number one selected firm or if it is considered in the best interest of the Owner to do so.

4.2.2 Codes: Contractor shall ensure that project design, scope, and specifications meets all Federal, State, County, and City Codes.


4.3. Specifications/Scope of Services:

- 4.3.1. The City has already surveyed the proposed alignment on Struthers Ave and has developed base mapping for the proposed Phase I corridor based on previous design work, as-builts and GIS data. Any additional surveying will be completed by the City.
- 4.3.2. The City has developed proposed demands at each of the various areas to be served as shown in Attachment 1.
- 4.3.3. Consultant Engineer will develop and model proposed system for Phases I-IV.

WaterGEMS by Bentley is the preferred software.

Phase I City Cemetery, Duck Pond Park, Riverside Parkway at Highway 50 interchange, Botanical Gardens, Amphitheater and the proposed Riverfront at Las Colonias development.

Phase II Eagle Rim Park
 Phase III Proposed Jarvis Property
 Phase IV Riverside Park

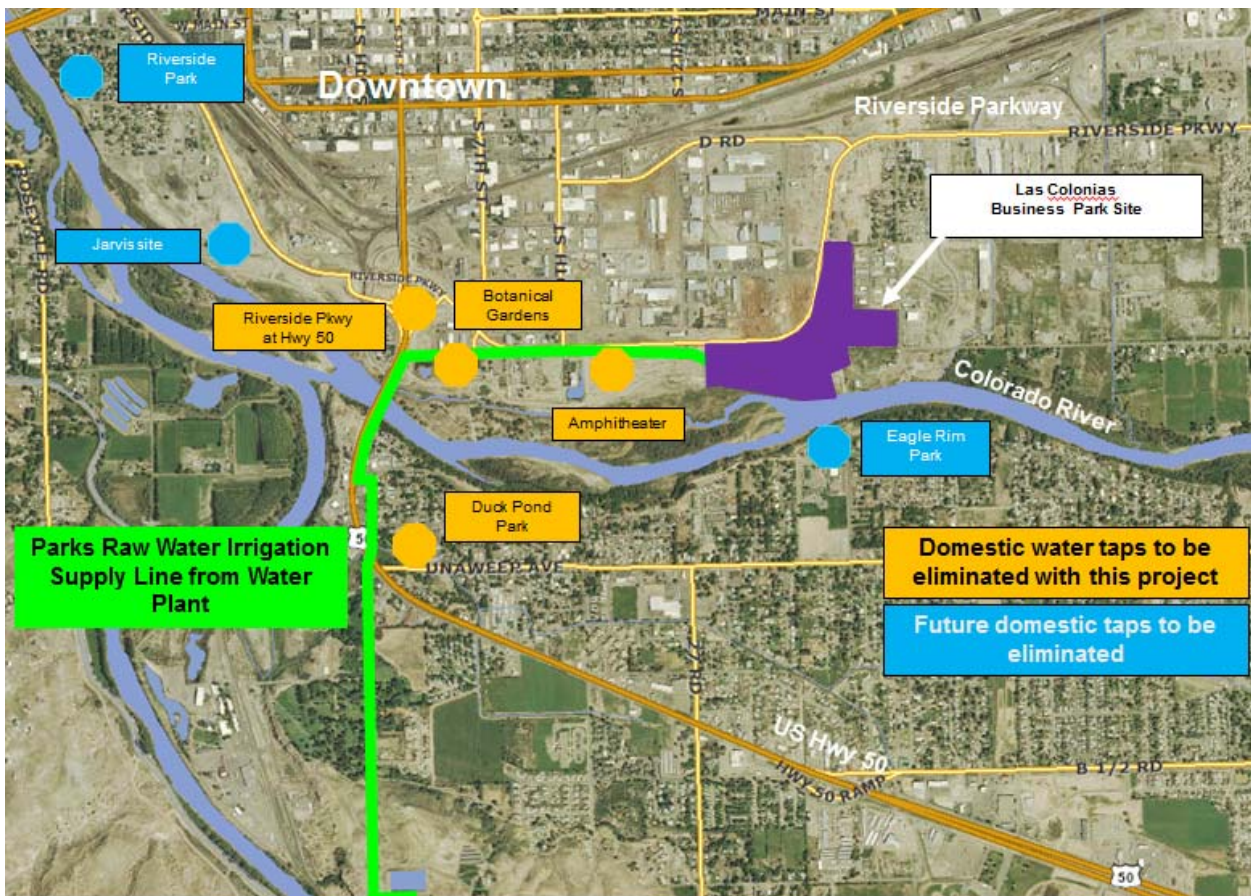

4.3.4. Consultant Engineer will develop final construction drawings and specifications for Phase I which includes work depicted on conceptual design provided on Attachment 2 and described as follows:

- 4.3.4.1. Valving and piping at the City Water Plant Raw Water Reservoirs.
- 4.3.4.2. Rehabilitation of approximately 5800 feet of abandoned 16 inch water line from the water plant north to Grand Mesa Ave serving multiple taps at the cemetery and Duck Pond Park.
- 4.3.4.3. Extension of approximately 2050 feet of 12-16 inch water line within CDOT's Hwy 50 right-of-way including the Highway 50 Colorado River Bridge to west end of Struthers Avenue. This includes a 500 foot extension to 2 inch meter at Riverside Parkway Interchange. From initial discussions with CDOT it appears that the western most bay will accommodate the pipe and will include coring and structural modification of the south abutment wall. The northern terminus of the crossing will be the north side of the last pier line prior to the north abutment.
- 4.3.4.4. 2000 feet of rehabilitation or slipline of abandoned 20-24 inch cast iron/steel. This includes service tap(s) to Botanical Gardens.
- 4.3.4.5. 1400 feet of 12 inch line to the proposed Riverfront at Las Colonias Park development including 250 foot, 4 inch service to Amphitheater and 350 foot, 2 inch service to existing irrigation tap on the east side of the Amphitheater parking lot.
- 4.3.4.6. Lead investigation of three potential conflict areas shown in green on Attachment 2. City crews will conduct the work under the consultant's direction.
- 4.3.4.7. Permitting for work within CDOT right-of-way including CDOT's staff bridge unit for modifications to the Colorado River Bridge to accommodate the new pipe infrastructure. Work will be permitted and coordinated through Joel Berschauer, Region 3 Utility and Special Use permit Coordinator. City staff has already met with Mr. Berschauer, however initial contact with staff bridge has not been made. **CONSULTANTS ARE NOT TO CONTACT CDOT DIRECTLY DURING PROPOSAL PHASE.** Any questions of CDOT during the proposal phase shall be made in accordance with section 4.6 below.
- 4.3.4.8. CDOT will be replacing the Hwy 141 (32 Road) Colorado River Bridge south of Clifton between March and December 2017 reducing the capacity of the road and most likely pushing traffic loads to 29 Road and Hwy 50 Colorado River crossing. Consultant shall help develop design and sequencing to construct the related improvements with minimal impact to directional peak hour traffic.
- 4.3.4.9. Permitting with the Army Corp of Engineers, if required. The northern terminus of the crossing will be the north side of the last pier line prior to the north abutment. Travis Morse is the local contact. **CONSULTANTS ARE NOT TO CONTACT THE ARMY CORP OF ENGINEERS DIRECTLY DURING THE PROPOSAL PHASE.** Any questions of Army Corp of Engineers during the proposal phase shall be made in accordance with Section 4.6 of these solicitation documents.

4.4. Mandatory Pre-Proposal Briefing/Site Visit: A mandatory pre-proposal briefing/site visit is required for all prospective offerors. The purpose will be to inspect and to clarify the contents of this Request for Proposal (RFP). Meeting location shall begin at City Hall Auditorium, 250 N. 5th Street, Grand Junction, CO on November 28, 2017 at 1:00pm. The site visit will immediately follow at the City Water Plant.

Each firm that intends to submit a proposal as the prime firm (the firm that will enter into a contract agreement with Owner) must have a representative sign in at this meeting on behalf of the prime firm. It is not acceptable for a prime firm to team-up after the fact with a firm that does attend the meeting.

4.5. RFP Tentative Time Schedule:

- | | |
|--|-------------------|
| • Request for Proposal available | November 17, 2017 |
| • Mandatory Pre-Proposal Meeting/Site Visit | November 28, 2017 |
| • Inquiry deadline, no questions after this date | December 1, 2017 |
| • Addendum Posted | December 5, 2017 |
| • Submittal deadline for proposals | December 8, 2017 |
| • Owner evaluation | December 15, 2017 |
| • Final selection | December 15, 2017 |
| • Contract execution | December 22, 2017 |
| • Advertise for bids | May 2018 |
| • Award construction contract | June 2018 |
| • Construction | July-Sept 2018 |

4.6. Questions Regarding Scope of Services:

Duane Hoff Jr., Senior Buyer
duaneh@gjcity.org

SECTION 5.0: PREPARATION AND SUBMITTAL OF PROPOSALS

Submission: Each proposal shall be submitted in electronic format only, and only through the Rocky Mountain E-Purchasing website (<https://www.rockymountainbidsystem.com/default.asp>). This site offers both “free” and “paying” registration options that allow for full access of the Owner’s documents and for electronic submission of proposals. (Note: “free” registration may take up to 24 hours to process. Please Plan accordingly.) Please view our “**Electronic Vendor Registration Guide**” at <http://www.gjcity.org/BidOpenings.aspx> for details. (Purchasing Representative does not have access or control of the vendor side of RMEPS. If website or other problems arise during response submission, vendor **MUST** contact RMEPS to resolve issue prior to the response deadline **800-835-4603**). For proper comparison and evaluation, the City requests that proposals be formatted as directed in Section 5.0 “Preparation and Submittal of Proposals.” Offerors are required to indicate their interest in this Project, show their specific experience and address their capability to perform the Scope of Services in the Time Schedule as set forth herein. For proper comparison and evaluation, the Owner requires that proposals be formatted **A to F**:

- A. Cover Letter:** Cover letter shall be provided which explains the Firm’s interest in the project. The letter shall contain the name/address/phone number/email of the person who will serve as the firm's principal contact person with Owner’s Contract Administrator and shall identify individual(s) who will be authorized to make presentations on behalf of the firm. The statement shall bear the signature of the person having proper authority to make formal commitments on behalf of the firm. By submitting a response to this solicitation the Contractor agrees to all requirements herein.
- B. Qualifications/Experience/Credentials:** Proposers shall provide their qualifications for consideration as a contract provider to the City of Grand Junction and include prior experience in similar projects.
- C. Strategy and Implementation Plan:** Describe your (the firm’s) interpretation of the Owner’s objectives with regard to this RFP. Describe the proposed strategy and/or plan for achieving the objectives of this RFP. The Firm may utilize a written narrative or any other printed technique to demonstrate their ability to satisfy the Scope of Services. The narrative should describe a logical progression of tasks and efforts starting with the initial steps or tasks to be accomplished and continuing until all proposed tasks are fully described and the RFP objectives are accomplished. Include a **time schedule** for completion of your firm’s implementation plan and an estimate of time commitments from Owner staff.
- D. References:** A minimum of three (3) **references** with name, address, telephone number, and email address that can attest to your experience in projects of similar scope and size.
- E. Fee Proposal:** Provide a complete list of costs using Solicitation Response Form found in Section 7. Provide a total cost sum using Solicitation Response Form found in Section 7, accompanied by a complete list of costs breakdown. **Firm shall provide this Fee Proposal electronically with their bid submission as a separate electronic file titled “Fee Proposal”.**

- F. **Additional Data (optional):** Provide any additional information that will aid in evaluation of your qualifications with respect to this project.

SECTION 6.0: EVALUATION CRITERIA AND FACTORS

- 6.1 **Evaluation:** An evaluation team shall review all responses and select the proposal or proposals that best demonstrate the capability in all aspects to perform the scope of services and possess the integrity and reliability that will ensure good faith performance.
- 6.2 **Intent:** Only respondents who meet the qualification criteria will be considered. Therefore, it is imperative that the submitted proposal clearly indicate the firm's ability to provide the services described herein.

Submittal evaluations will be done in accordance with the criteria and procedure defined herein. The Owner reserves the right to reject any and all portions of proposals and take into consideration past performance. The following parameters will be used to evaluate the submittals (in no particular order of priority):

- Responsiveness of submittal to the RFP
- Understanding of the project and the objectives
- Experience/Demonstrated capability
- Necessary resources
- Strategy & Implementation Plan
- References
- Financial Stability
- Fees

Owner also reserves the right to take into consideration past performance of previous awards/contracts with the Owner of any vendor, contractor, supplier, or service provider in determining final award(s).

The Owner will undertake negotiations with the top rated firm and will not negotiate with lower rated firms unless negotiations with higher rated firms have been unsuccessful and terminated.

- 6.3 **Oral Interviews:** Interviews are not anticipated for this solicitation process. However, the Owner reserves the right to invite the most qualified rated proposer(s) to participate in oral interviews, if needed.
- 6.4 **Award:** Firms shall be ranked or disqualified based on the criteria listed in Section 6.2. The Owner reserves the right to consider all of the information submitted and/or oral presentations, if required, in selecting the project Contractor.

SECTION 7.0: SOLICITATION RESPONSE FORM
RFP-4429-17-DH PROFESSIONAL ENGINEERING SERVICES FOR PARKS RAW WATER IRRIGATION
SUPPLY PHASE I

Offeror must submit entire Form completed, dated and signed.

1) Total cost to provide all labor, parts, supplies, equipment and installation necessary for the Professional Engineering Services for Final Design of Parks Raw Water Irrigation Supply Phase I per specifications:

TOTAL COST \$ _____

WRITTEN: _____ **dollars.**

The Owner reserves the right to accept any portion of the services to be performed at its discretion

The undersigned has thoroughly examined the entire Request for Proposals and therefore submits the proposal and schedule of fees and services attached hereto.

This offer is firm and irrevocable for sixty (60) days after the time and date set for receipt of proposals.

The undersigned Offeror agrees to provide services and products in accordance with the terms and conditions contained in this Request for Proposal and as described in the Offeror's proposal attached hereto; as accepted by the Owner.

Prices in the proposal have not knowingly been disclosed with another provider and will not be prior to award.

- Prices in this proposal have been arrived at independently, without consultation, communication or agreement for the purpose of restricting competition.
- No attempt has been made nor will be to induce any other person or firm to submit a proposal for the purpose of restricting competition.
- The individual signing this proposal certifies they are a legal agent of the offeror, authorized to represent the offeror and is legally responsible for the offer with regard to supporting documentation and prices provided.
- Direct purchases by the City of Grand Junction are tax exempt from Colorado Sales or Use Tax. Tax exempt No. 98-903544. The undersigned certifies that no Federal, State, County or Municipal tax will be added to the above quoted prices.
- City of Grand Junction payment terms shall be Net 30 days.
- Prompt payment discount of _____ percent of the net dollar will be offered to the Owner if the invoice is paid within _____ days after the receipt of the invoice.

RECEIPT OF ADDENDA: the undersigned Contractor acknowledges receipt of Addenda to the Solicitation, Specifications, and other Contract Documents. State number of Addenda received: _____

It is the responsibility of the Proposer to ensure all Addenda have been received and acknowledged.

Company Name – (Typed or Printed)

Authorized Agent – (Typed or Printed)

Authorized Agent Signature

Phone Number

Address of Offeror


E-mail Address of Agent

City, State, and Zip Code

Date

Attachment #1 Demands

Project: Las Colonias Park Irrigation Feasibility											
Subject: Theoretical demands											
54" Bluegrass 36" Xeric/ Buffalo											
Irrigation Demands	Area (Acres)	Average Irrigated Acres	Irrigated Acres	Landscape Type	Average Theoretical Annual Consumption Cubic Ft (CF)	Annual Theoretical Water consumption (gallons)	Peak gallons/month (25%)	Average Peak gallons per day	Hours watered per day	Avg, gpm/ peak	Avg/CFS /peak
Cemetery	60	70%	42	Blue	8,232,840	61,581,643	15,395,411	513,180	24	356.4	0.794
Duck Pond Park	4.63	65%	3	Blue	589,922	4,412,618	1,103,154	36,772	8	76.6	0.171
Riverside Pkwy @ Hwy 50	2.34	75%	2	Blue	344,015	2,573,233	643,308	21,444	8	44.7	0.100
Botanical Gardens	9	50%	5	Xeric	588,060	4,398,689	1,099,672	36,656	8	76.4	0.170
Amphitheater	7	60%	4	Blue	823,284	6,158,164	1,539,541	51,318	8	106.9	0.238
Business Park	35	50%	17.50	Blue	3,430,350	25,659,018	6,414,755	213,825	8	445.5	0.993
- Swimmable (7 months)					3,628,800	27,143,424	3,877,632	129,254	24	89.8	0.200
Eagle Rim Park	8	56%	4	Blue	878,170	6,568,709	1,642,177	54,739	8	114.0	0.254
Jarvis (incl east of Pkwy)	43	50%	22	Blue	4,214,430	31,523,936	7,880,984	262,699	8	547.3	1.219
Riverside Park	1.5	65%	1	Blue	191,120	1,429,574	357,393	11,913	8	24.8	0.055
	170.47		99.92		22,920,990	171,449,008	39,954,028	1,331,801			4.194

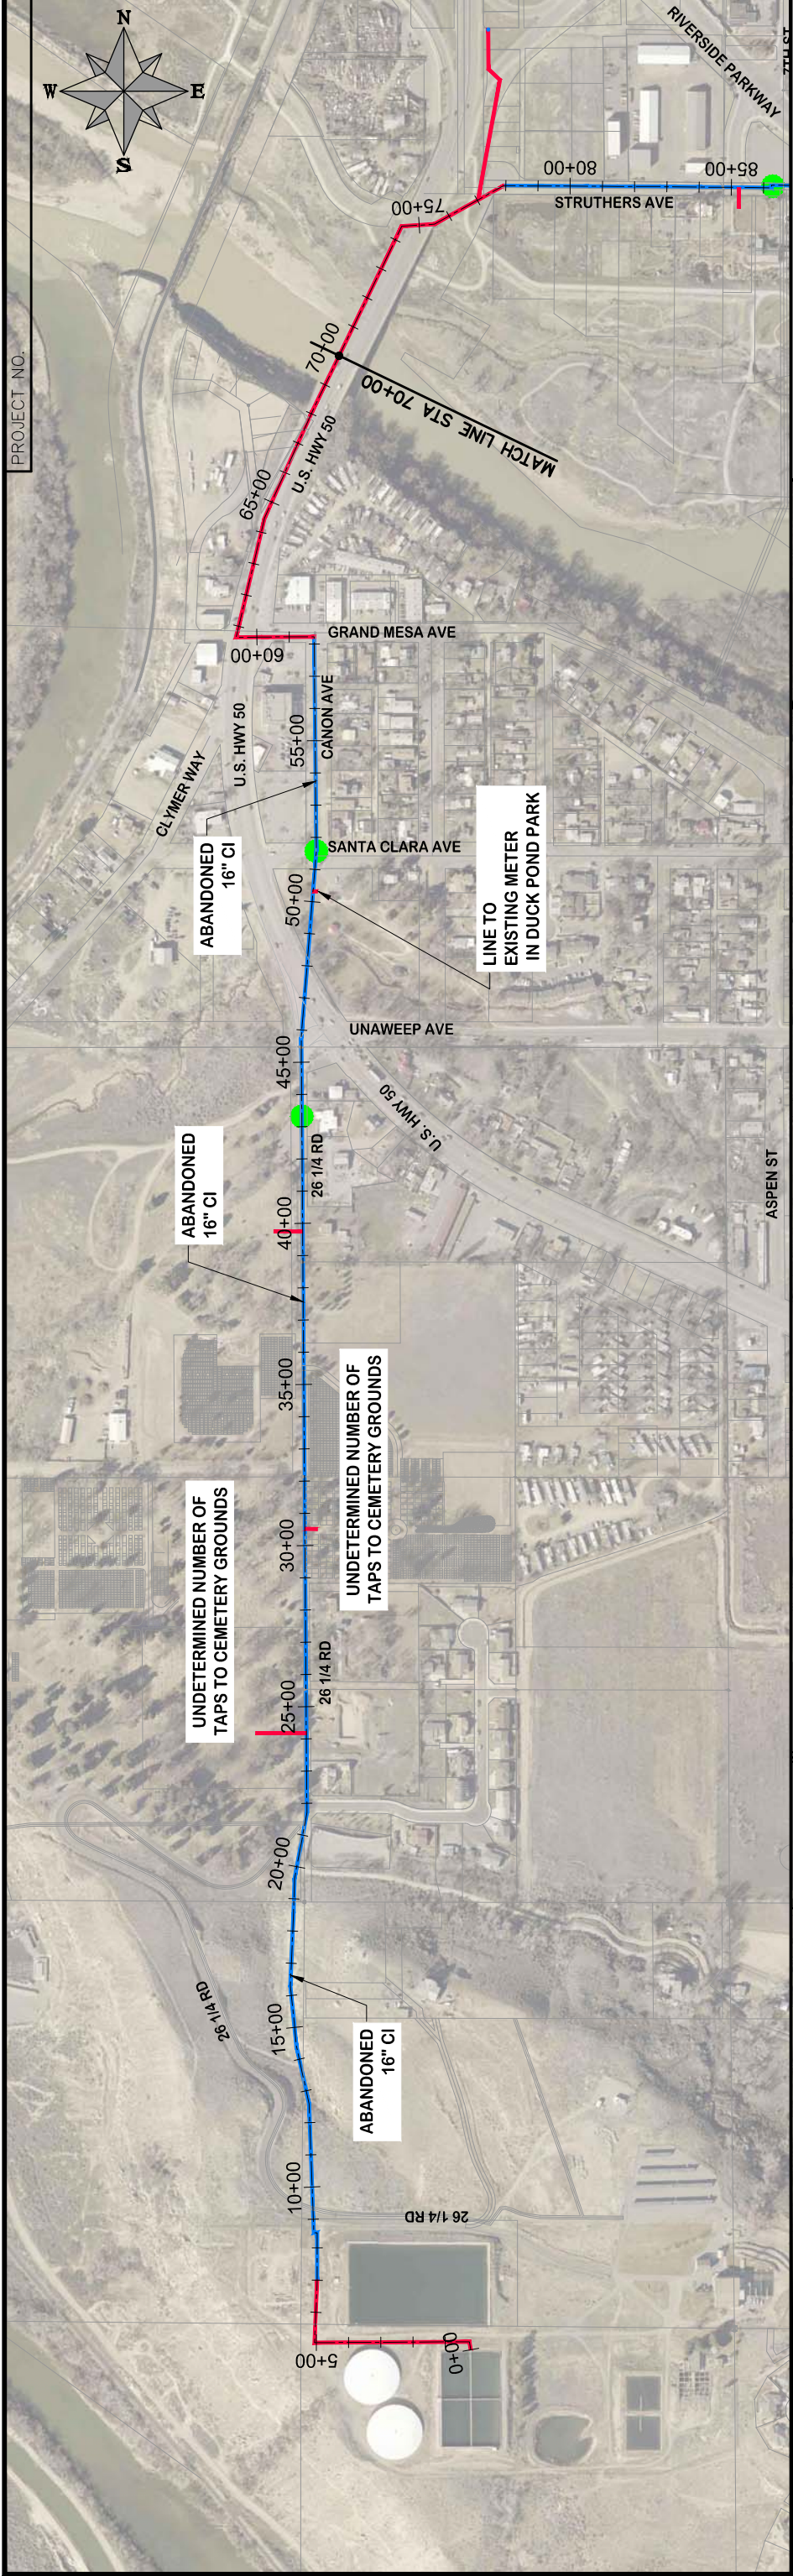


LEGEND

- POTENTIAL CONFLICT LOCATION
- NEW LINE INSTALLATION
- CURED IN PLACE OR SLIP LINE INSIDE ABANDONED PIPE

NUMBER & LOCATION OF TAPS WILL NEED TO BE VERIFIED

PROJECT NO.

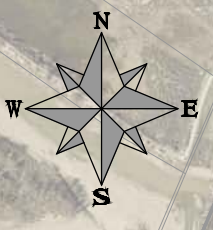

PARKS RAW WATER IRRIGATION SUPPLY LINE PHASE I CONCEPTUAL DESIGN

PUBLIC WORKS ENGINEERING DIVISION



SCALES: PLAN & PROFILE
 HORIZONTAL: 1" = 500'
 1/25' 250' 500'
 VERTICAL: 1" = ---'

REVISION	DESCRIPTION	DATE

DESCRIPTION	DATE
DRAWN BY HMC	DATE 2017
DESIGNED BY HMC	DATE 2017
CHECKED BY JP	DATE 2017
APPROVED BY JP	DATE 2017