

FEE \$10.00

PERMIT # 14413

FENCE PERMIT
GRAND JUNCTION COMMUNITY DEVELOPMENT DEPARTMENT

Property Address: 3070 Orange Grove Ct
Property Tax No: 2943-044-72001
Subdivision: ORANGE GROVE
Property Owner: B+G EXCAVATION + CONCRETE LLC
Owner's Telephone:
Owner's Address: 2982 Commerce
Contractor's Name: Bookcliff Fence + Vinyl
Contractor's Telephone: 216-7659
Contractor's Address: 2834 B.3
Fence Material & Height: Vinyl - 6'

Plot plan must show property lines and property dimensions, all easements, all rights-of-way, all structures, all setbacks from property lines, and fence height(s). NOTE: Property line is likely one foot or more behind the sidewalk.

THIS SECTION TO BE COMPLETED BY COMMUNITY DEVELOPMENT DEPARTMENT STAFF
ZONE BSF-4
SPECIAL CONDITIONS N/A
SETBACKS: Front 20' from property line (PL) or from center of ROW, whichever is greater.
Side 0 from PL Rear 0 from PL

Fences exceeding six feet in height require a separate permit from the City/County Building Department. A fence constructed on a corner lot that extends past the rear of the house along the side yard or abuts an alley requires approval from the City Engineer (Section 4.1.J of the Grand Junction Zoning and Development Code).

The owner/applicant must correctly identify all property lines, easements, and rights-of-way and ensure the fence is located within the property's boundaries. Covenants, conditions, restrictions, easements and/or rights-of-way may restrict or prohibit the placement of fence(s). The owner/applicant is responsible for compliance with covenants, conditions, and restrictions which may apply. Fences built in easements may be subject to removal at the property owner's sole and absolute expense. Any modification of design and/or material as approved in this fence permit must be approved, in writing, by the Community Development Department Director.

I hereby acknowledge that I have read this application and the information and plot plan are correct; I agree to comply with any and all codes, ordinances, laws, regulations, or restrictions which apply. I understand that failure to comply shall result in legal action, which may include but not necessarily be limited to removal of the fence(s) at the owner's cost.

Applicant's Signature Robert B. Salas Date 10/27/05
Community Development's Approval Kathy Valdez NA Date 10-27-05
City Engineer's Approval (if required) Date


VALID FOR SIX MONTHS FROM DATE OF ISSUANCE (Section 2.2.E.1.d Grand Junction Zoning & Development Code)

(White: Planning) (Yellow: Customer) (Pink: Code Enforcement)

B182386

Lot 1 Block 4
3070 ORG CT

6' Privacy 56 1/2"

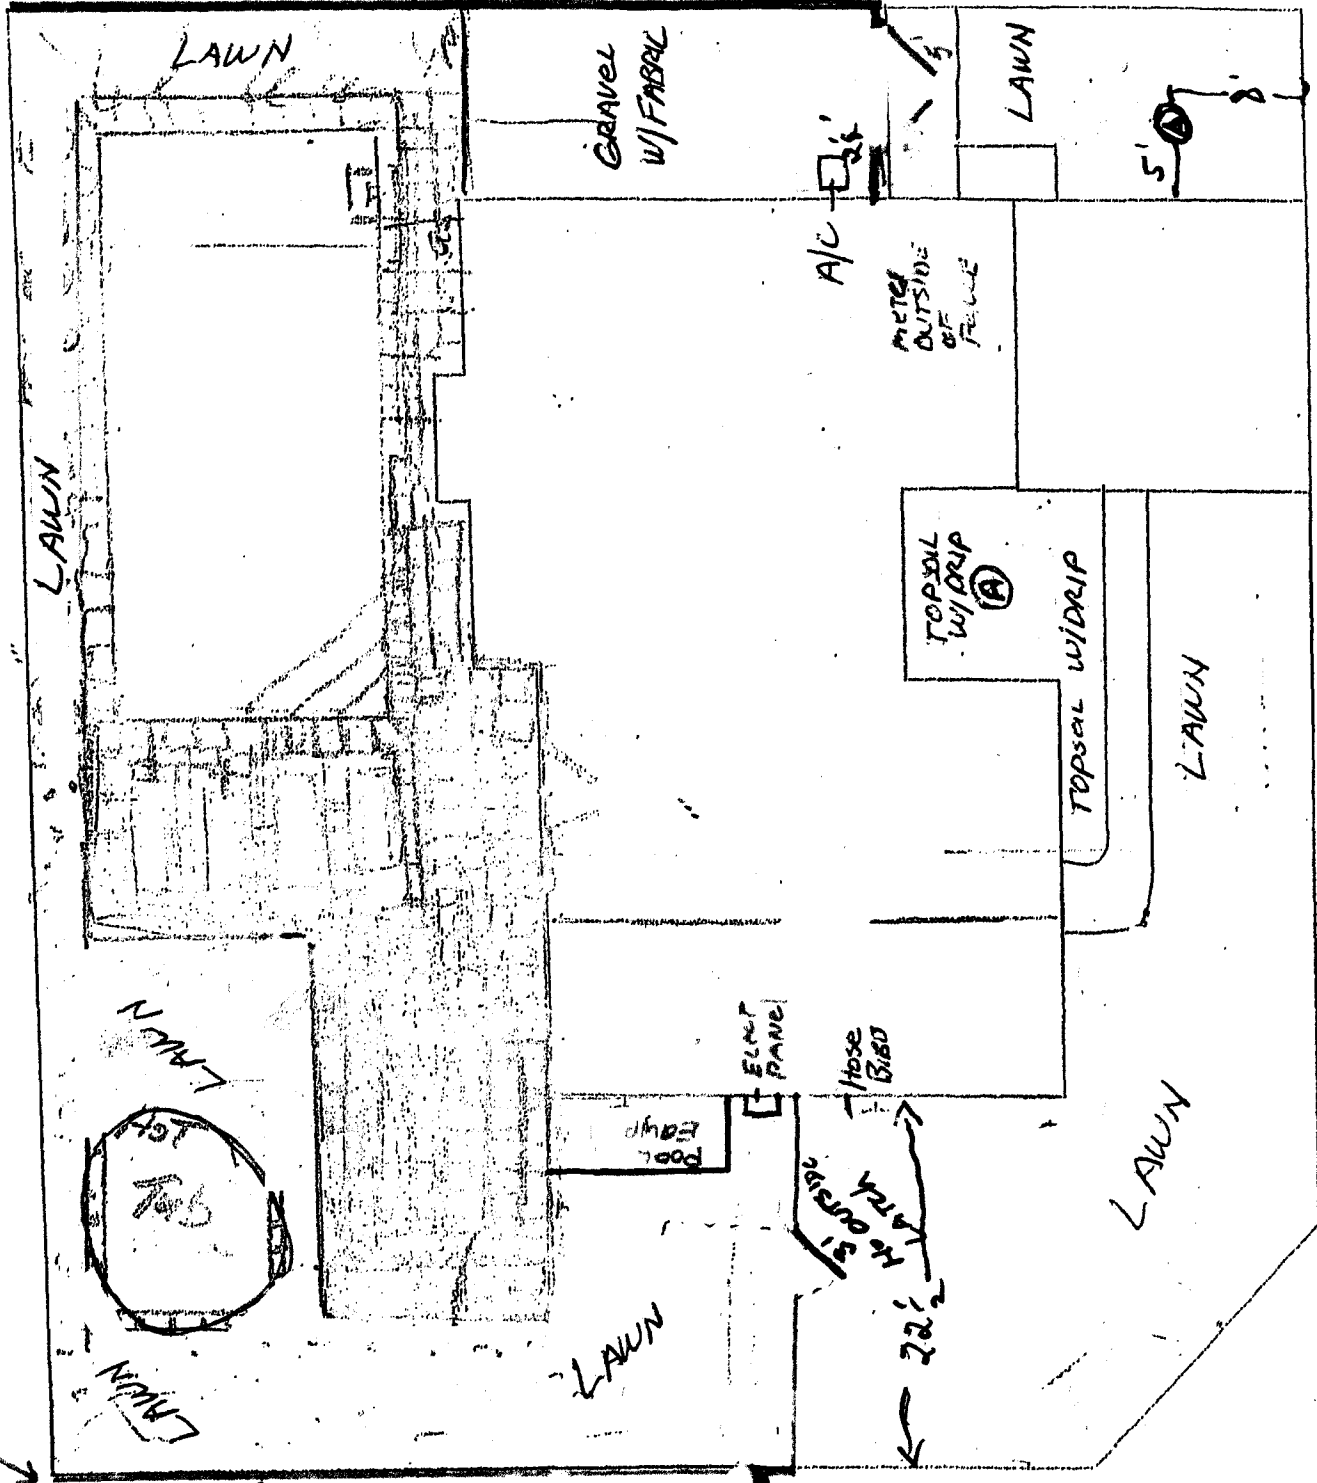

6' Privacy 56"

56"

10' - 239.89

3' - 286

A = Flowering CRAB Apple Tree Q=2