

DATE SUBMITTED: 5/11/92

PERMIT # _____


FEE 500

FENCE PERMIT

GRAND JUNCTION PLANNING DEPARTMENT

BLDG ADDRESS: 1012 RICO CT
 TAX SCHEDULE #: 2945-024-01-026
 PROPERTY OWNER: DENNIS SIMON
 PHONE: 241-8654
 CONTRACTOR: SAME
 PHONE: _____
 MATERIAL: WOOD & CONCRETE
 HEIGHT: 5 FT

* PLOT PLAN

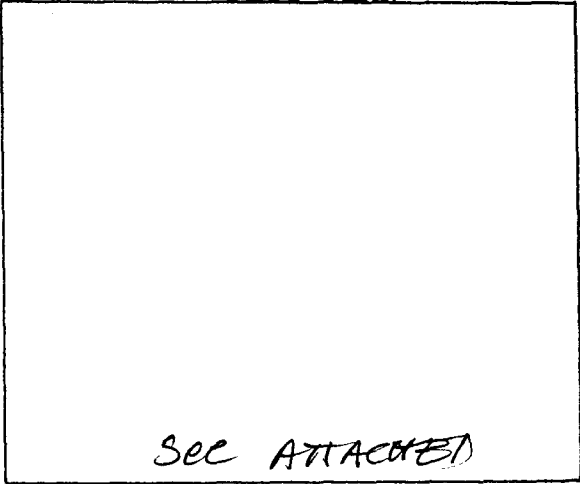

*Showing Property Line Dimensions, Easements, Streets, all Structures, and Setbacks from Property Lines.

FOR OFFICE USE ONLY

ZONE: RSF-4

SETBACKS: F _____ property line S _____ R _____

SPECIAL CONDITIONS: _____

FINAL PERMIT

WILL REQUIRE SEPARATE PERMIT FROM THE CITY/COUNTY BUILDING DEPARTMENT.

ANY MODIFICATION TO THIS APPROVED FENCE PERMIT MUST BE APPROVED, IN WRITING, BY THIS DEPARTMENT.


I HEREBY ACKNOWLEDGE THAT I HAVE READ THIS APPLICATION AND THE ABOVE IS CORRECT, AND I AGREE TO COMPLY WITH THE REQUIREMENTS ABOVE. FAILURE TO COMPLY SHALL RESULT IN LEGAL ACTION.

G Dennis Simon
SIGNATURE

APPROVED BY: Kathy Metzger

DATE APPROVED: 5/11/92

corn
& 9;
N47.
ther
feet
feet.
S13.
as
the
Beg,
SW
NO7.
feet
the
bear
S11.
beg.

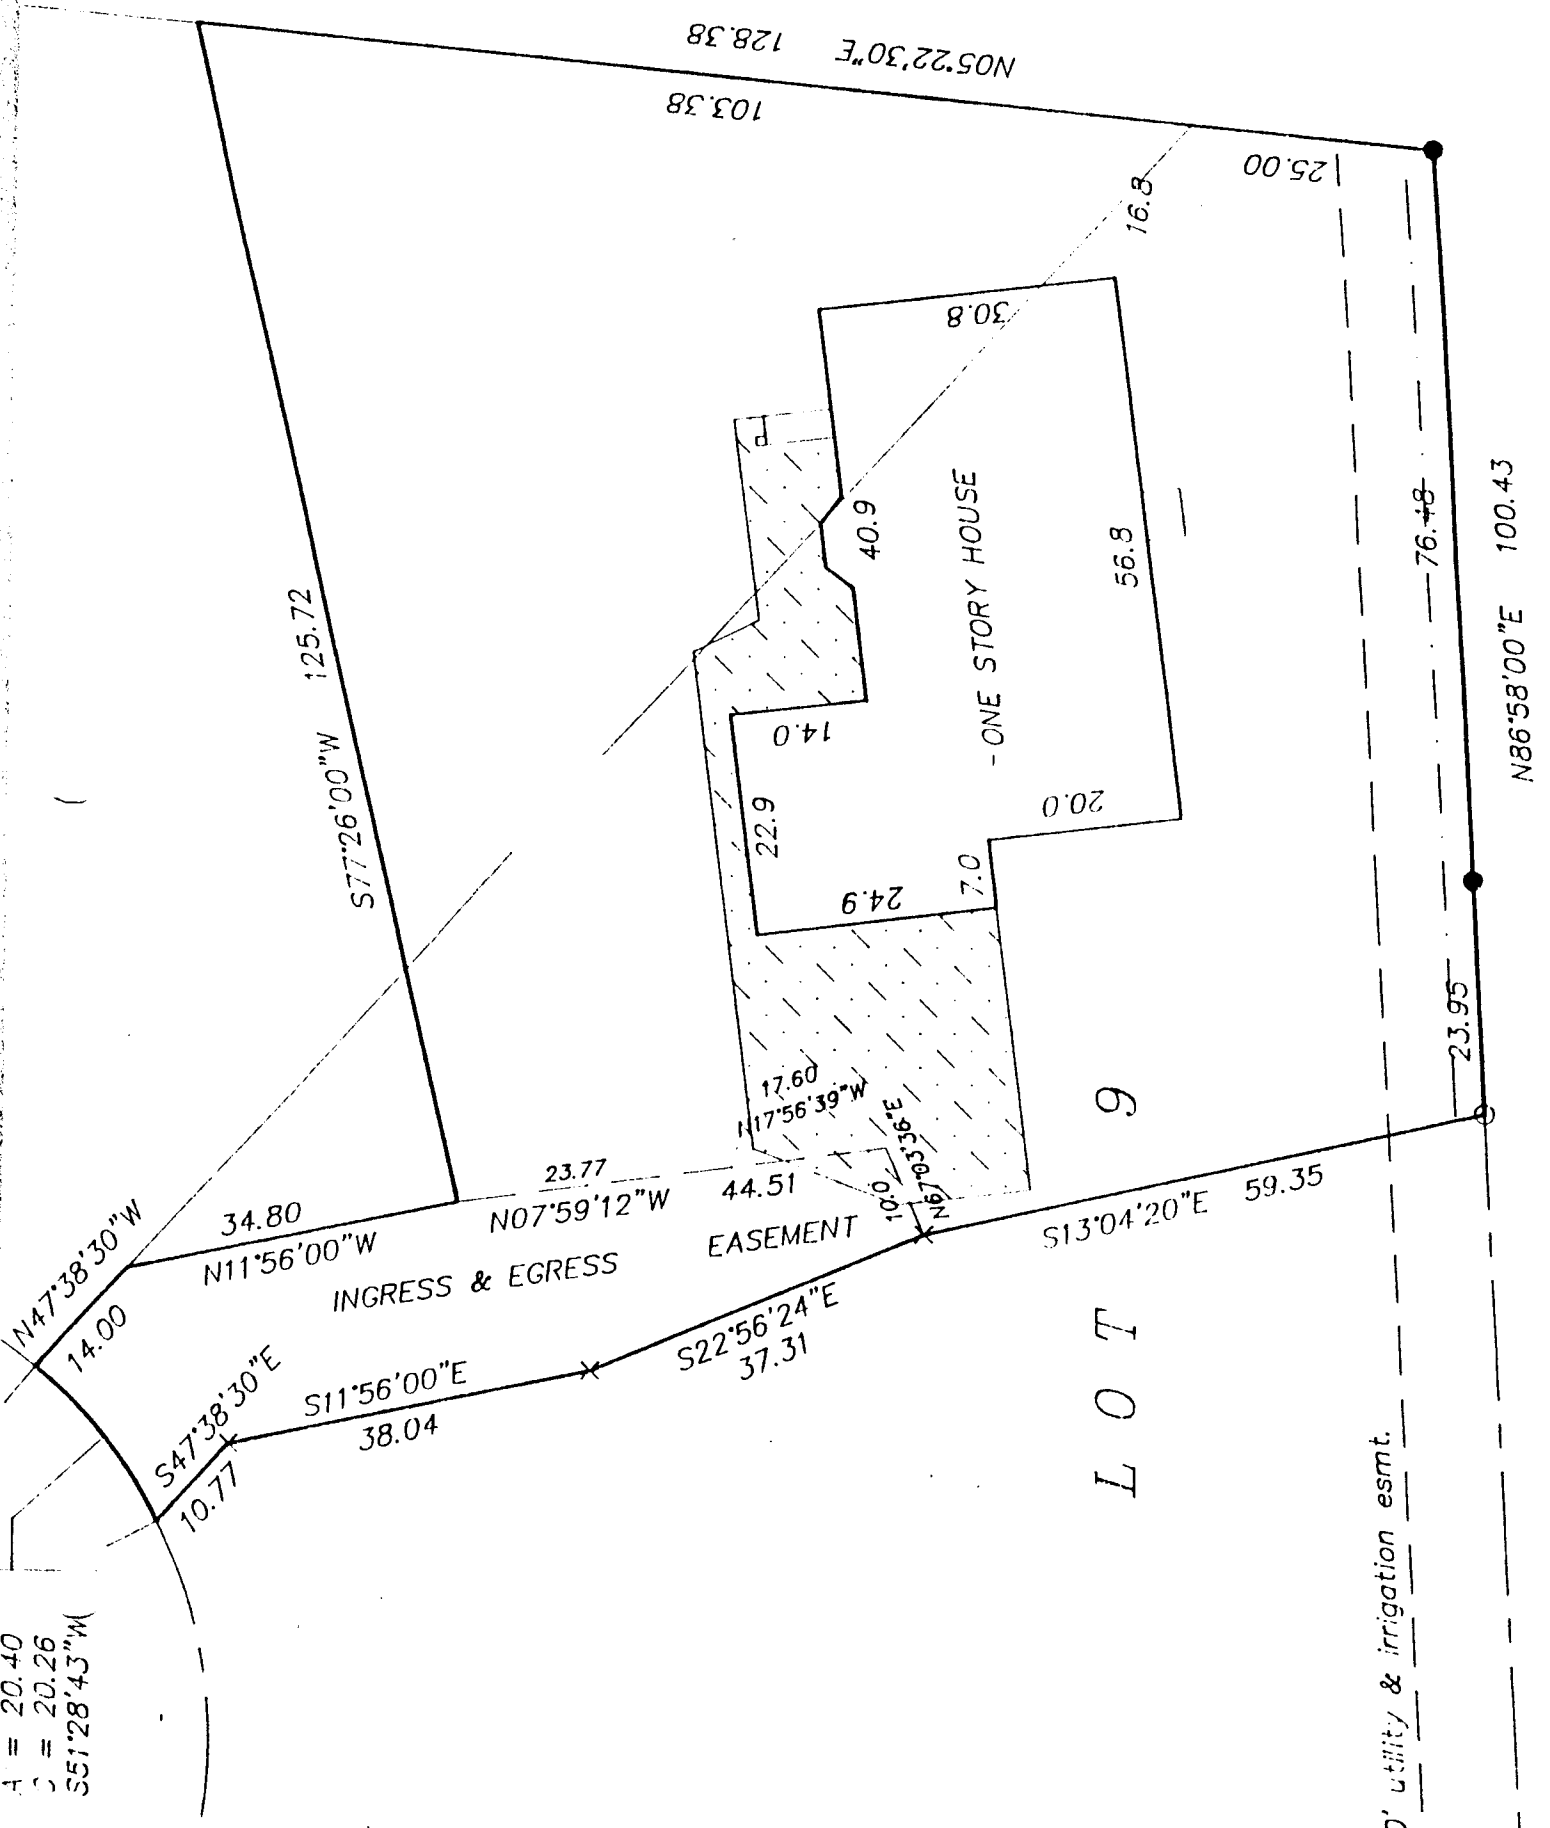

A = 20.40
C = 20.26
S51°28'43"W

0' utility & irrigation esmt.

