

DATE SUBMITTED: 7/27/89

PERMIT # _____

FEE 10⁰⁰

2945-144-40-008

SIGN PERMIT

GRAND JUNCTION PLANNING DEPARTMENT

BUSINESS NAME: Consolidated Elect

BUSINESS ADDRESS: 806 South Ave

STREET FRONTAGE: FRONT ¹⁵⁰~~166~~ 150 FT. SIDE ¹⁵⁰~~166~~ 150 FT.

BUILDING FRONTAGE: FRONT ¹³⁴~~150~~ 134 FT. SIDE ¹³¹~~150~~ 131 FT.

TRAFFIC LANE: FRONT 2 FT. SIDE 2 FT.

HEIGHT OF SIGN: 3ft FT. CLEARANCE TO GRADE: 10 FT.

AREA OF SIGN: 54 SQ. FT. AREA OF EXISTING SIGNS: 40 SQ. FT.


TOTAL ALLOWED AREA: FRONT 300 SQ. FT. SIDE _____ SQ. FT.
268

TYPE OF SIGN

- ON PREMISE
- OFF PREMISE
- FREE STANDING
- PROJECTING
- ROOF
- FLUSH WALL
- ILLUMINATED
- OTHER

COMMENTS _____

*SKETCH

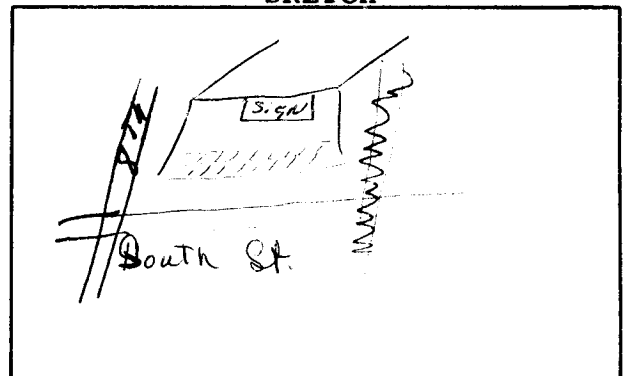

*Include: Streets, Property Lines, Proposed Sign Location.

PROPERTY OWNER: Consolidated Elect Dist.

ADDRESS: 806 South St.

CONTRACTOR: Grand Junction Sign

ADDRESS: 2915 Hill Ave G. J.

PHONE: 245-2950

Barbara K. Pettua
Signature


APPROVED BY: Linda Hedzel

DATE APPROVED: 7-27-89

- FINAL PERMIT
- WILL REQUIRE SEPARATE PERMIT

Contractor # 289029
Brinkley Elec. #38


NO.	REVISIONS	DATE

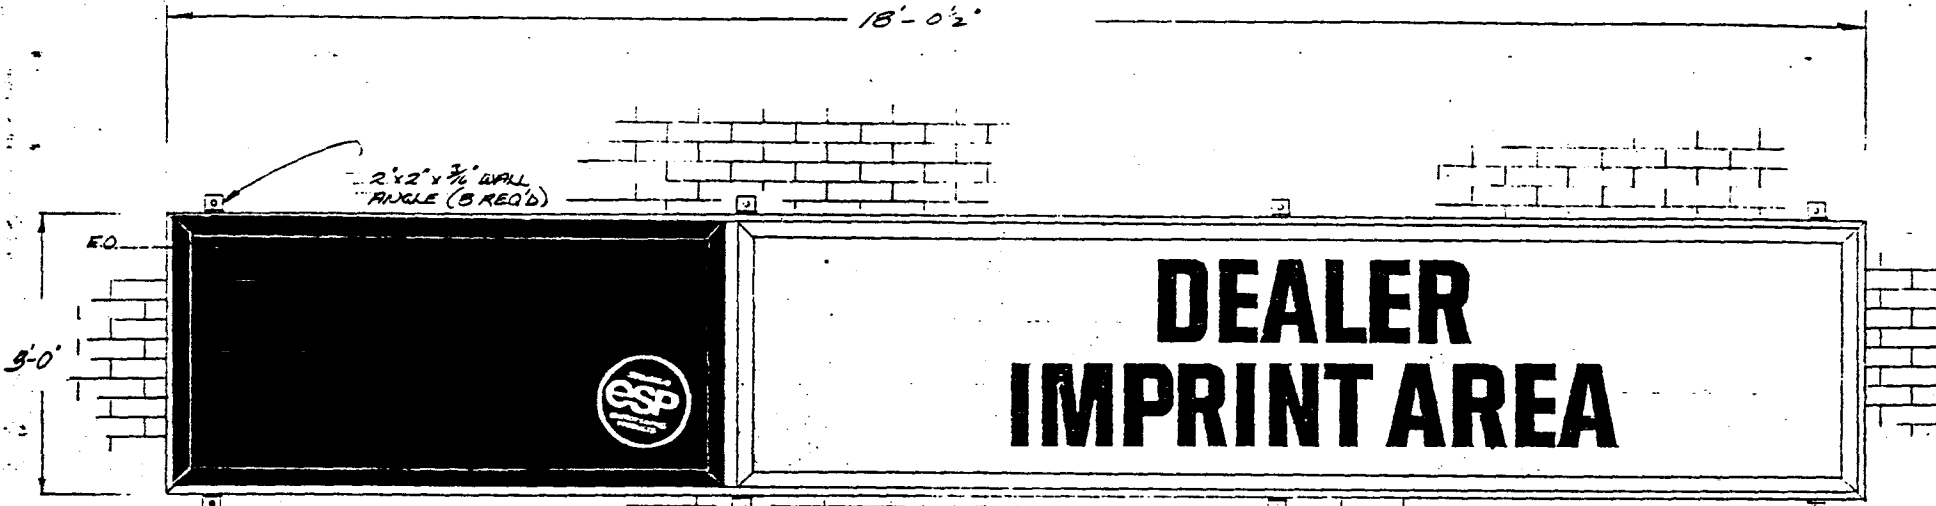

BLUE BACKGROUND
(PENNSYLVANIA & DISTRIBUTOR) WHITE
(LAMPS) BLUE ON YELLOW FIELD

ELEVATION
34" = 1'-0"

NOTE!
ALL INSTALLATION DET.
ARE SUGGESTED ONLY. ALL
LOCAL CODES & CONDITIONS
MUST BE CHECKED BEFO.
INSTALLATION.

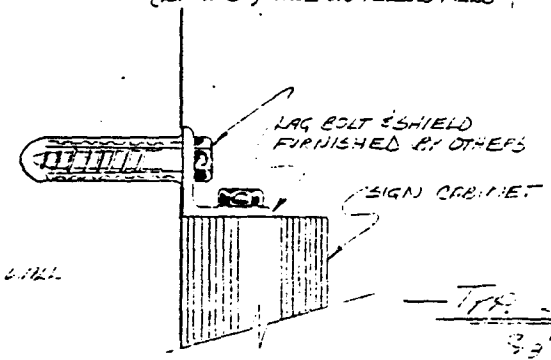

TYP. SECTION
33" = 1'

AMPS 7.6
WATTS 635
V.A.C. 225
FACE TEMP.
TEMP. W/TH. 200°
U.L.C. TEMP. 270

INSTALLATION USE ONLY	
3' x 13' OF WALL MOUNT SIGN	
DUALITE, INC. - WILLIAMSBURG, OHIO	
NOTED SCALE:	DATE 4-15-81
C. CARRETT	29
DRAWN BY	DRY

(13) SIGN
 W/IMPRES. DIMENSION

WILLIAMSBURG, OHIO