

DATE SUBMITTED: 9-28-90

PERMIT # _____

TAX SCHEDULE #: 2945-143-18-008

FEE \$500

SIGN PERMIT ✓

GRAND JUNCTION PLANNING DEPARTMENT

BUSINESS NAME: Republican Headquarters

BUSINESS ADDRESS: 634 Main -

STREET FRONTAGE: FRONT 1 FT. SIDE _____ FT.

BUILDING FRONTAGE: FRONT 21 FT. SIDE _____ FT.

TRAFFIC LANE: FRONT 2 FT. SIDE _____ FT.

HEIGHT OF SIGN: 5' FT. CLEARANCE TO GRADE: 5-6" FT.

AREA OF SIGN: 9 SQ. FT. AREA OF EXISTING SIGNS: NONE SQ. FT.

TOTAL ALLOWED AREA: FRONT 42 SQ. FT. SIDE _____ SQ. FT.

TYPE OF SIGN

*SKETCH

- ON PREMISE
- OFF PREMISE
- FREE STANDING
- PROJECTING
- ROOF
- FLUSH WALL
- ILLUMINATED
- OTHER



COMMENTS _____

*Include: Streets, Property Lines, Proposed Sign Location.

PROPERTY OWNER: Carroll Maltz

J. Billis
Signature

ADDRESS: 634 Main

CONTRACTOR: Quality Signmakers



ADDRESS: 1700 1-20-B

APPROVED BY: Kurt M. Wagner


PHONE: 241 5333

DATE APPROVED: 9/29/90

- FINAL PERMIT
- WILL REQUIRE SEPARATE PERMIT

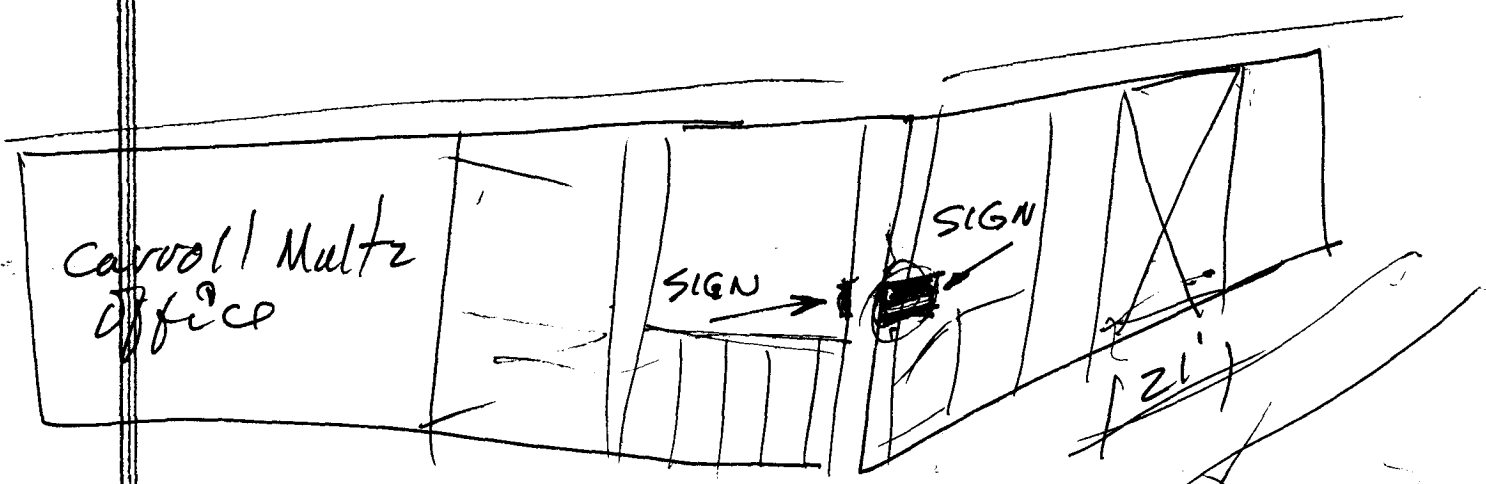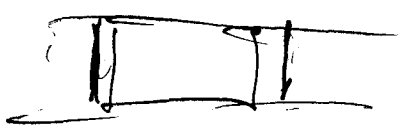

2 - 24" x 28" SF Non-Illum Signs - on Birch Column -

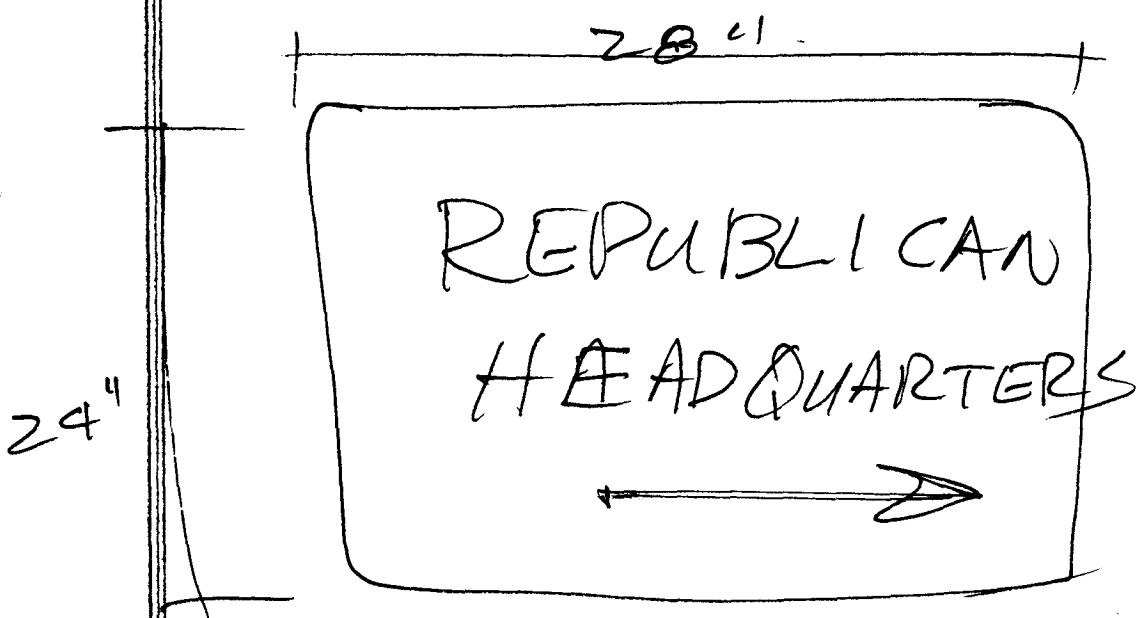

area allowed 42 \$
permit fee 9 \$
634 main st.