

DATE SUBMITTED: 3-7-90

PERMIT # \_\_\_\_\_

FEE \$10<sup>00</sup>

# SIGN PERMIT ✓

GRAND JUNCTION PLANNING DEPARTMENT

BUSINESS NAME: Jim Paris Tire City

BUSINESS ADDRESS: 2493 INDUSTRIAL Blvd

STREET FRONTAGE: FRONT 210? ~~258~~ FT. SIDE \_\_\_\_\_ FT.

BUILDING FRONTAGE: FRONT 72 FT. SIDE \_\_\_\_\_ FT.

TRAFFIC LANE: FRONT 2 FT. SIDE \_\_\_\_\_ FT.

HEIGHT OF SIGN: 4 FT. CLEARANCE TO GRADE: 14 FT.


AREA OF SIGN: 72 SQ. FT. \*AREA OF EXISTING SIGNS: 0 SQ. FT.

TOTAL ALLOWED AREA: FRONT ~~191.25~~ 157.5 SQ. FT. SIDE \_\_\_\_\_ SQ. FT.

### TYPE OF SIGN

### \*SKETCH

- ON PREMISE
- OFF PREMISE
- FREE STANDING
- PROJECTING
- ROOF
- FLUSH WALL
- ILLUMINATED
- OTHER

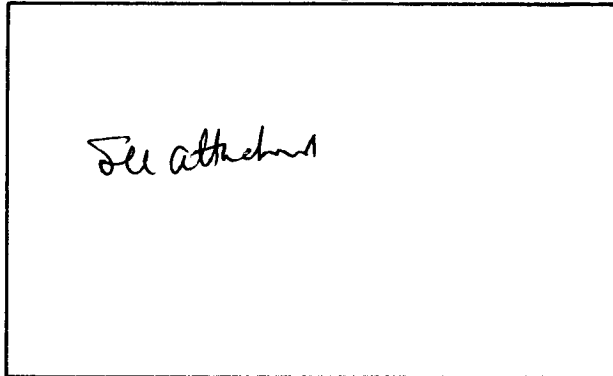

\*COMMENTS removed old signage

\*Include: Streets, Property Lines, Proposed Sign Location.

TAXSCH # 2945-091-02-015

PROPERTY OWNER: FRANK WAGNER

ADDRESS: 400 E Kiowa, Boulder, Co 80303

CONTRACTOR: Grand Jet Sign Neon

ADDRESS: 2915 Hill Ave

PHONE: 245-2950

Barbara Patton  
Signature

APPROVED BY: Arvid Wetzel

DATE APPROVED: 3-7-90

Contractor # 2900244

Brushy # 38

- FINAL PERMIT
- WILL REQUIRE SEPARATE PERMIT

Business Name: JIM Parris Tire City

Sign Location: 2493 - Industrial BLVD.

Type of Sign: Lighted

\*Sign Permit Needed    
 \*Date Obtained \_\_\_\_\_

Dimensions: 4x18' Area 72'

Illuminated: \_\_\_\_\_ Type of illumination: Interior \_\_\_\_\_ Exterior \_\_\_\_\_

Sign Material: \_\_\_\_\_ Material Needed: \_\_\_\_\_

(X IT in stock)

Art Needed: \_\_\_\_\_ Revisions \_\_\_\_\_   
 Comments: \_\_\_\_\_ SKETCH \_\_\_\_\_

Description: Free Standing

Street Frontage: Front 255 ft.   
 Side \_\_\_\_\_ ft.

Building Frontage: Front 72 ft.   
 Side \_\_\_\_\_ ft.

Traffic Lanes: Front 2 ft.   
 Side \_\_\_\_\_ ft.


Total Allowed Area:   
 Front \_\_\_\_\_ sq. ft.   
 Side \_\_\_\_\_ sq. ft.

Clearance to Grade: 14' ft.

Area of Building Sign \_\_\_\_\_ ft.



Trade Dressing Fee \_\_\_\_\_

Accepted Fee \_\_\_\_\_

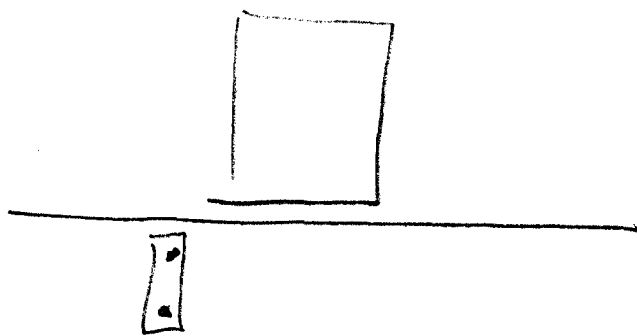

CITY   
 FRANK L WAGNER   
 400 E Kiowa 80303   
 Boulder

2945-091-02-015

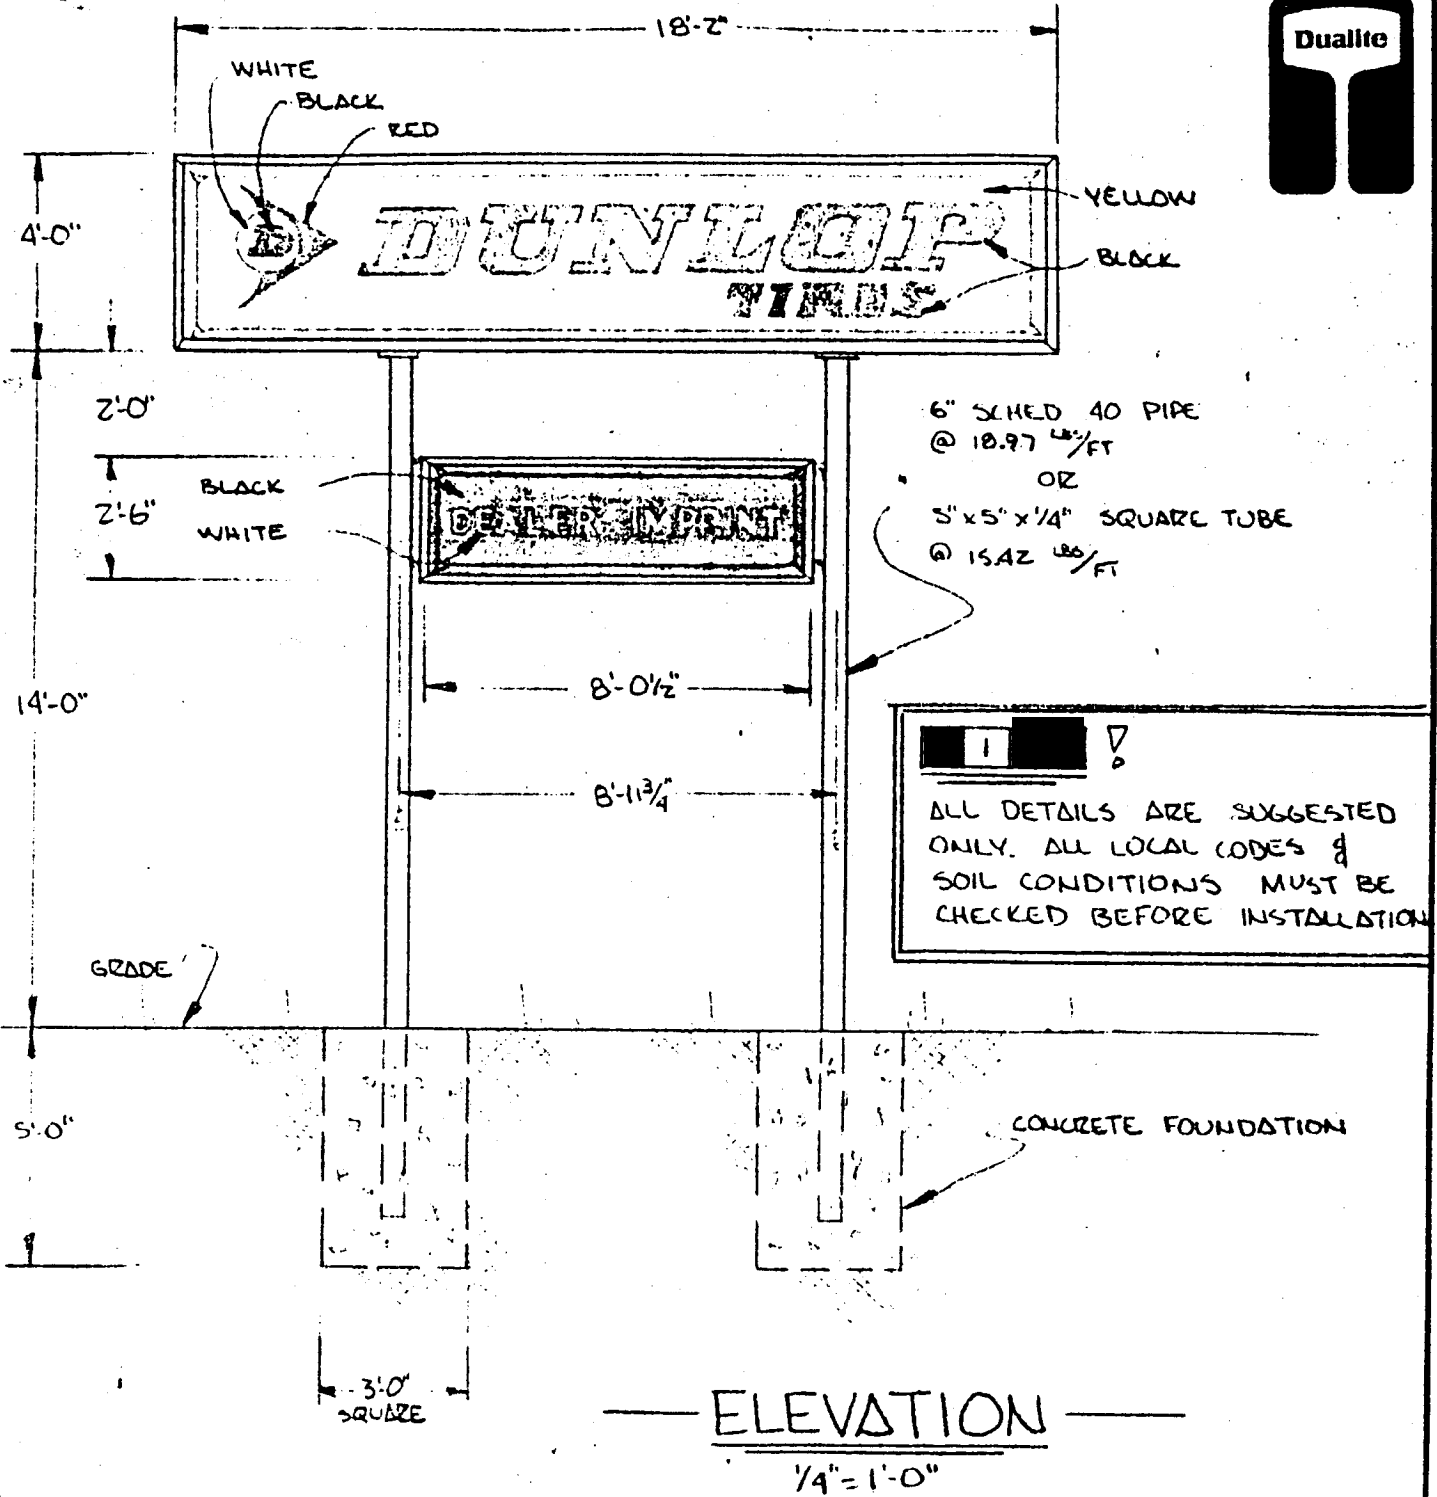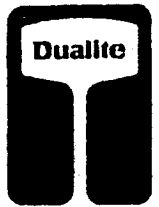

REVISIONS			DUALITE PRODUCTS, INC. - WILLIAMSBURG, OHIO	
NO.	CHANGE	DATE		
			PREPARED FOR	INSTALLATION ONLY
			MODEL	4'x18' T.P. w/ 2'6"x8' B.P. DUNLOP
			SCALE	1/4" = 1'-0"
			DATE	10-4-76
			SHEET NO.	20
			DRAWING NO.	Z465

20