

DATE SUBMITTED: 1-9-90

PERMIT # _____

FEE \$20⁰⁰

SIGN PERMIT

GRAND JUNCTION PLANNING DEPARTMENT

BUSINESS NAME: CHECKER AUTO

BUSINESS ADDRESS: 2851 NORTH GRAND JUNCTION

STREET FRONTAGE: FRONT 105 FT. SIDE _____ FT.

BUILDING FRONTAGE: FRONT 105 FT. SIDE _____ FT.

TRAFFIC LANE: FRONT _____ FT. SIDE _____ FT.

HEIGHT OF SIGN: ^{POLE SIGN 25'} 5/8 15' FT. CLEARANCE TO GRADE: ^{POLE SIGN 16'-8"} 5/8 13' FT.

AREA OF SIGN: ^{POLE SIGN 125} 2/8 72^{sq} SQ. FT. AREA OF EXISTING SIGNS: ^{G.M. AQUATICS} 384 SQ. FT.

TOTAL ALLOWED AREA: FRONT 367.5 SQ. FT. SIDE _____ SQ. FT.

TYPE OF SIGN

*SKETCH

- ON PREMISE
- OFF PREMISE
- FREE STANDING
- PROJECTING
- ROOF
- FLUSH WALL
- ILLUMINATED
- OTHER

SEE ATTACHED PRINTS

COMMENTS G.M. AQUATICS SIGNS ON POLE 384
TOTAL WILL BE ALLOCATED ON NEW POLE
EXISTING CHECKER SIGN TO BE REMOVED

*Include: Streets, Property Lines, Proposed Sign Location.

PROPERTY OWNER: _____

[Signature]
Signature

ADDRESS: _____

CONTRACTOR: YOUNG ELECTRIC SIGN

ADDRESS: 3660 E. 40TH AVE
DENVER, CO. 80205

APPROVED BY: Linda Wutzel

PHONE: 303-329-3726

DATE APPROVED: 1-12-90

- FINAL PERMIT
- WILL REQUIRE SEPARATE PERMIT



YESCO®

DENVER

3660 EAST 40TH AVENUE
DENVER, COLORADO 80205
TELEPHONE (303) 329-3726

January 15, 1990

Grand Junction Planning Department
250 No. Fifth Street
Grand Junction, CO 81501-2668

Attn: Linda Weitzel

Re: Checker Auto - 2851 North

Dear Linda:

Enclosed please find Check #4381 in the amount of \$20.00 for the permit on the Checker Auto.

Thank you for your assistance.


Sincerely,

YOUNG ELECTRIC SIGN COMPANY


Jim Berry
Expeditor


JB/lc

Enclosures

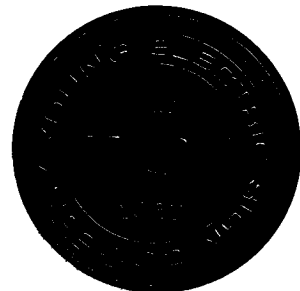

NEW POLE SIGN TO
REPLACE EXISTING


139'

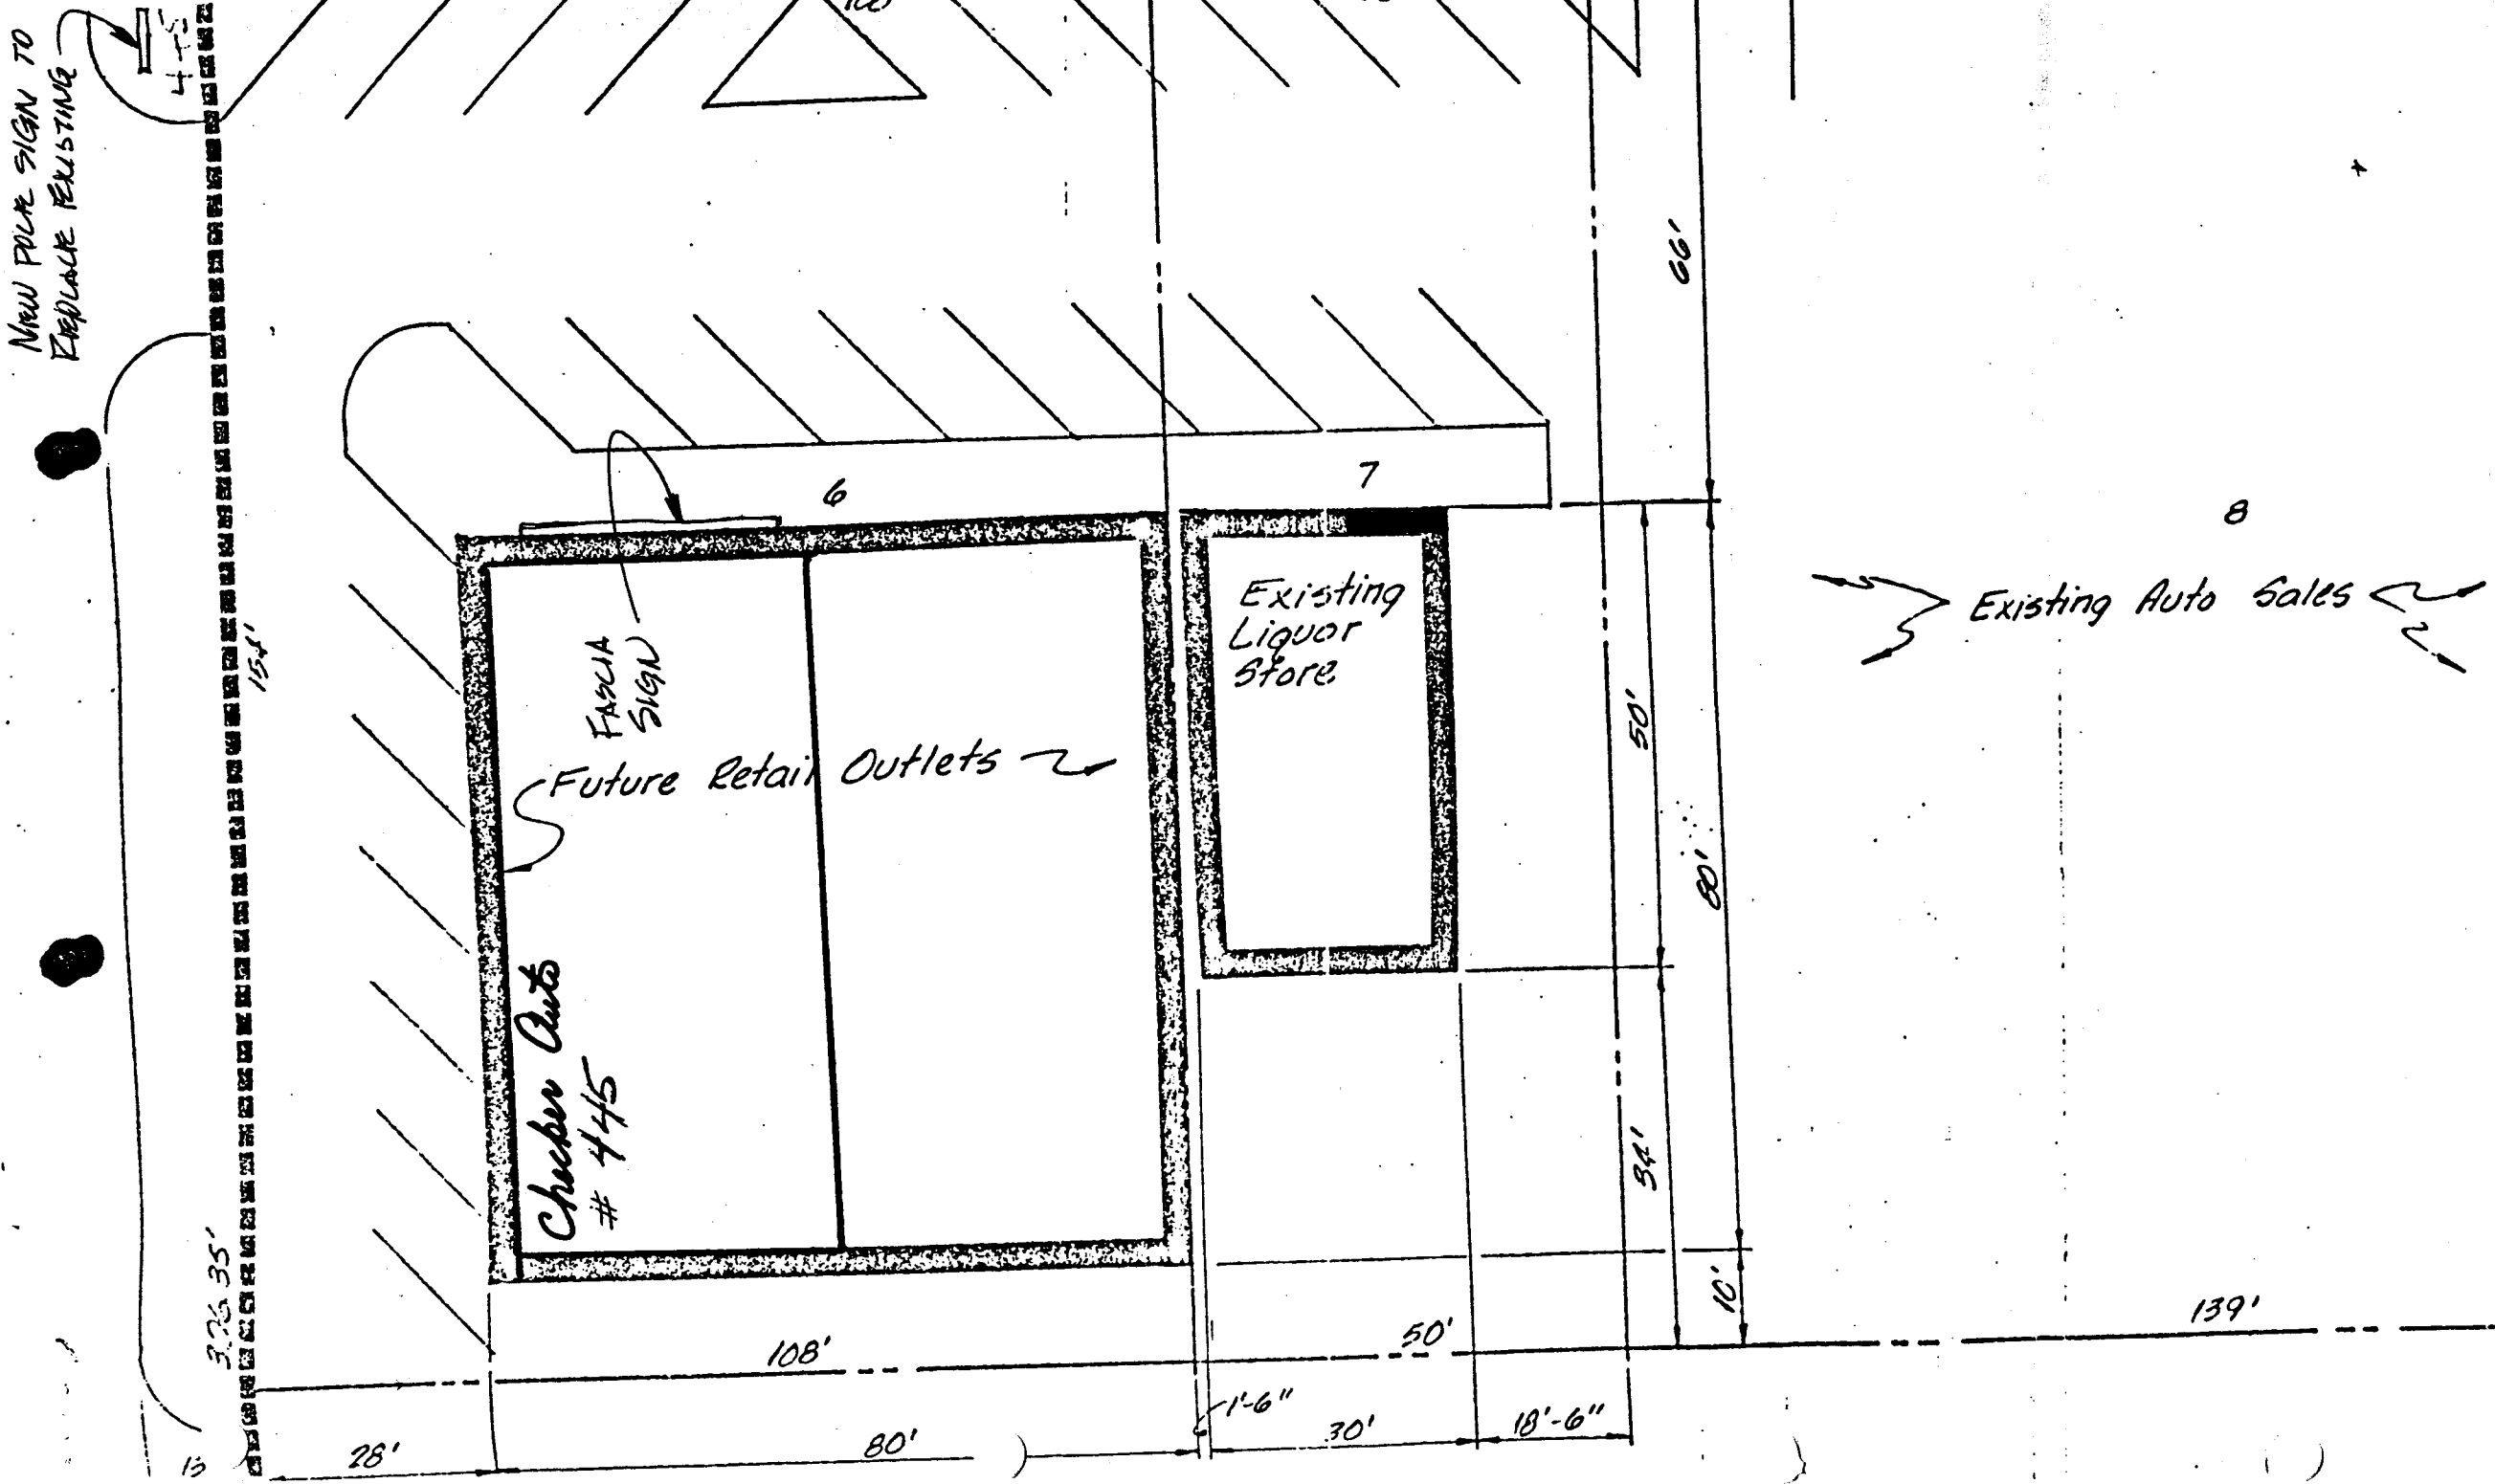

Existing Auto Sales

8

139'

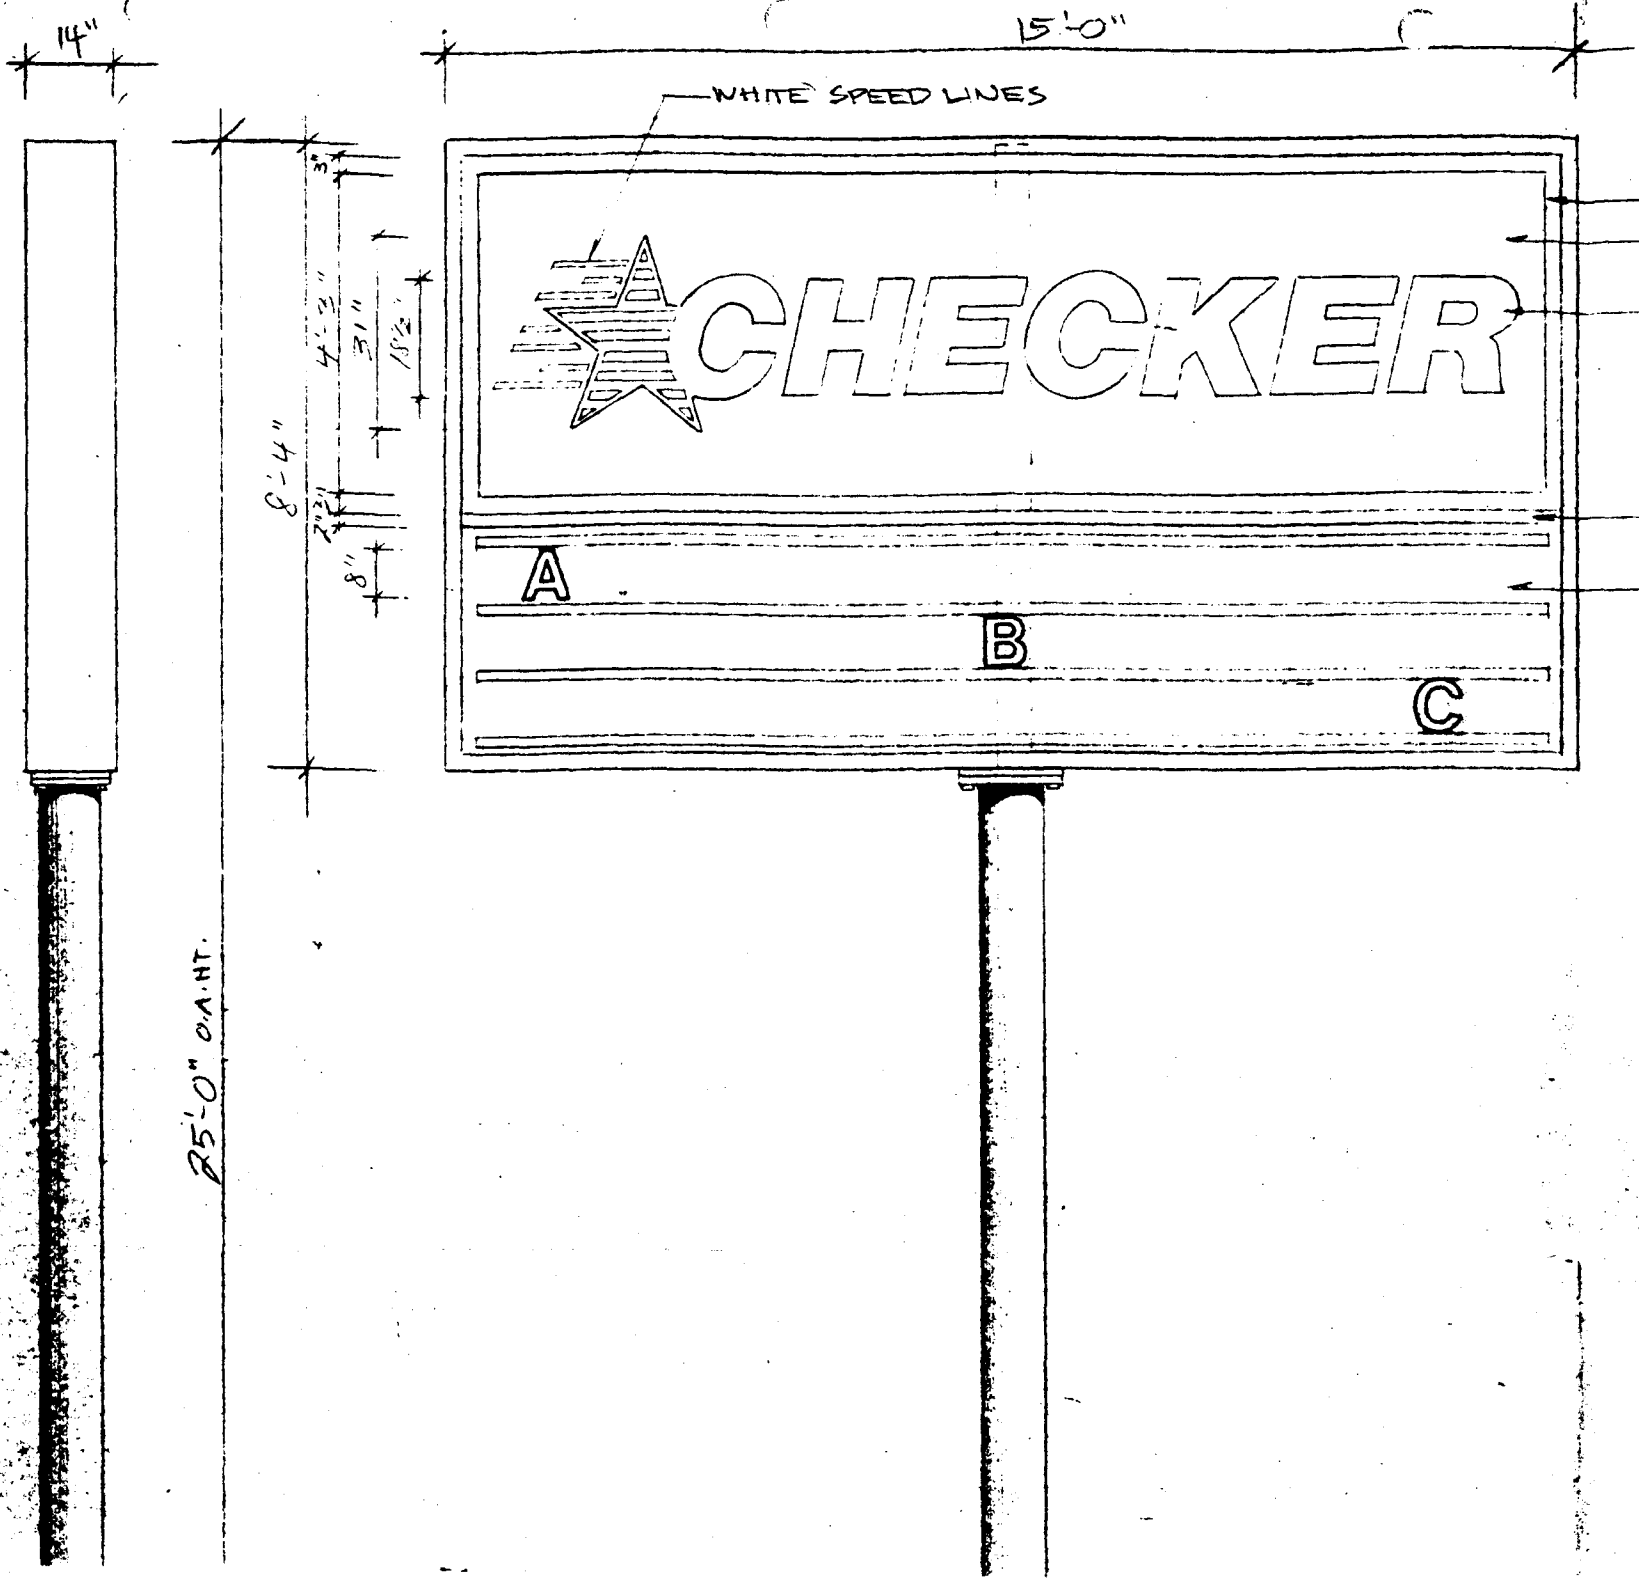

WHITE SPEED LINES

WHITE 3" BORDER
 #3030-73 RED TRANSLUCENT VINYL BACKGROUND
 WHITE COPY 4" STAR LOGO; STAR TO HAVE ALTERNATING COLOR STRIPES OF 3630-36 DK. BLUE & 3630-73 RED

2" WIDE ALUM. DIVIDER BAR PTD WHITE

3/16" WHITE FLEX W/ CLEAR ZIP-TRAC FOR 3 ROWS OF 8" CHANGEABLE COI

25'-0" DIA. HT.

DF INT. ILLUM'D PYLON

124.95

- INSTALL 8'-4" X 15'-0" DF INT. BE SUPPLIED BY FEDERAL STL. MAST PIPE THRU CABIN MOUNTING PLATE ON BOTTOM
- YESCO TO FAB. SUPPLY NEY SIDE TO HAVE 100'S W/ ALUM. 2" WIDE DIVIDE MESH CABINET, TOP FACES PALE APPLIED 31300000 AS SPEED APPROX BOTTOM ZIP-TRAC FOR 3 ROWS OF INCLUDE ANTI-FOG OF 250 TO CHANGEABLE COI
- YESCO TO SUPPLY PIPE & PALE PIPE WHITE TO MAST